



HINGE QUANTITY

CABINET TYPE	QUANTITY
BASE CABINET DOORS 35" HIGH OR LESS	3 HINGES
NON-BASE CABINET DOORS 35" HIGH OR LESS	2 HINGES
NON-BASE CABINET DOORS 35" - 63" HIGH	3 HINGES
NON-BASE CABINET DOORS 64" - 78" HIGH	4 HINGES
NON-BASE CABINET DOORS 79" - 94" HIGH	5 HINGES

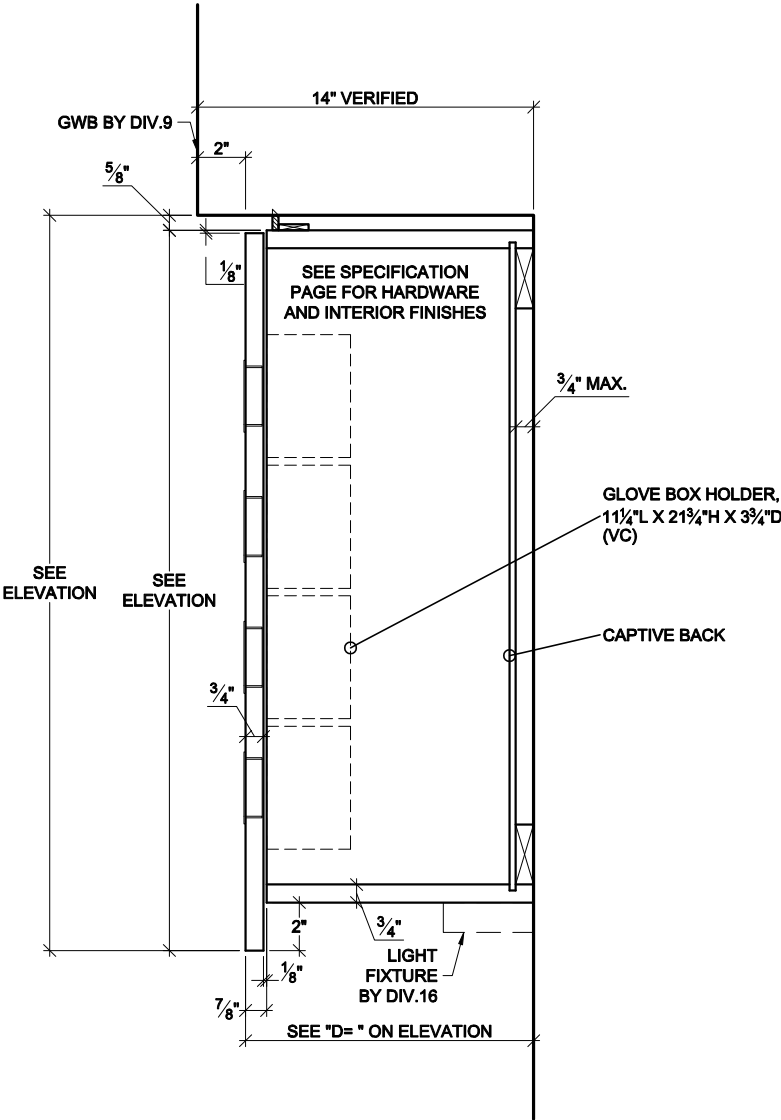


300M2	Wall Cabinet	
	Scale	Architectural Reference
	1-1/2" = 1'	F2/0AI530

301-00  
302-00

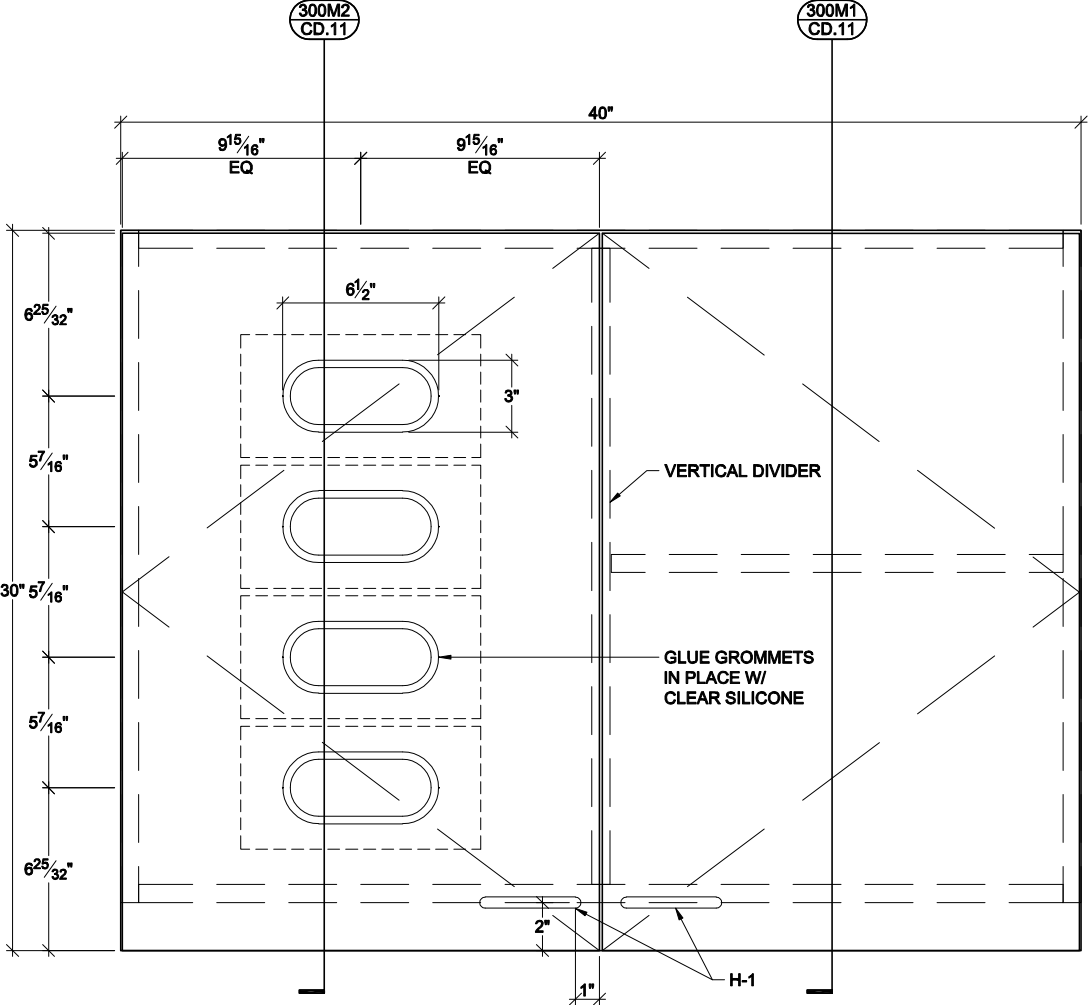

01	Front View of Glove Holder Cabinet	
	Scale	Architectural Reference
	1-1/2" = 1'	F/0AI530

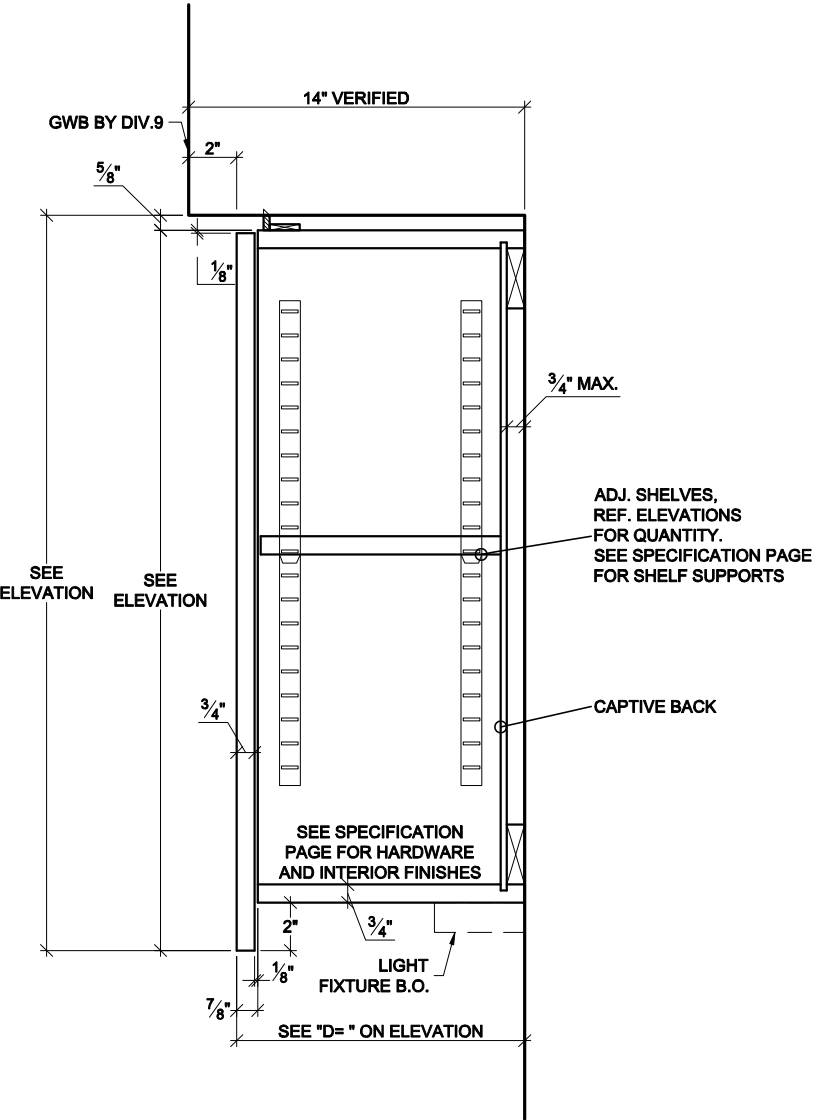

300M1	Wall Cabinet w/Door	
	Scale	Architectural Reference
	1-1/2" = 1'	F1/0AI530

301-00  
302-00

Isec

ISEC Project Contact

Jeff Kamin

Phone: 303-952-5228

Project Name

SLVHCS Replacement Medical Center

Project Location

New Orleans, LA 70119



If the scale above does not measure one inch these drawings were not printed to scale.

Project Number

129217

Scale

1-1/2" = 1'

Drawing Title

Details

Drawn By

ADS  
03.28.14

QC By

---

Last Revised By

---



Drawing Set Date

04/10/14

Drawing Number

CD.11