
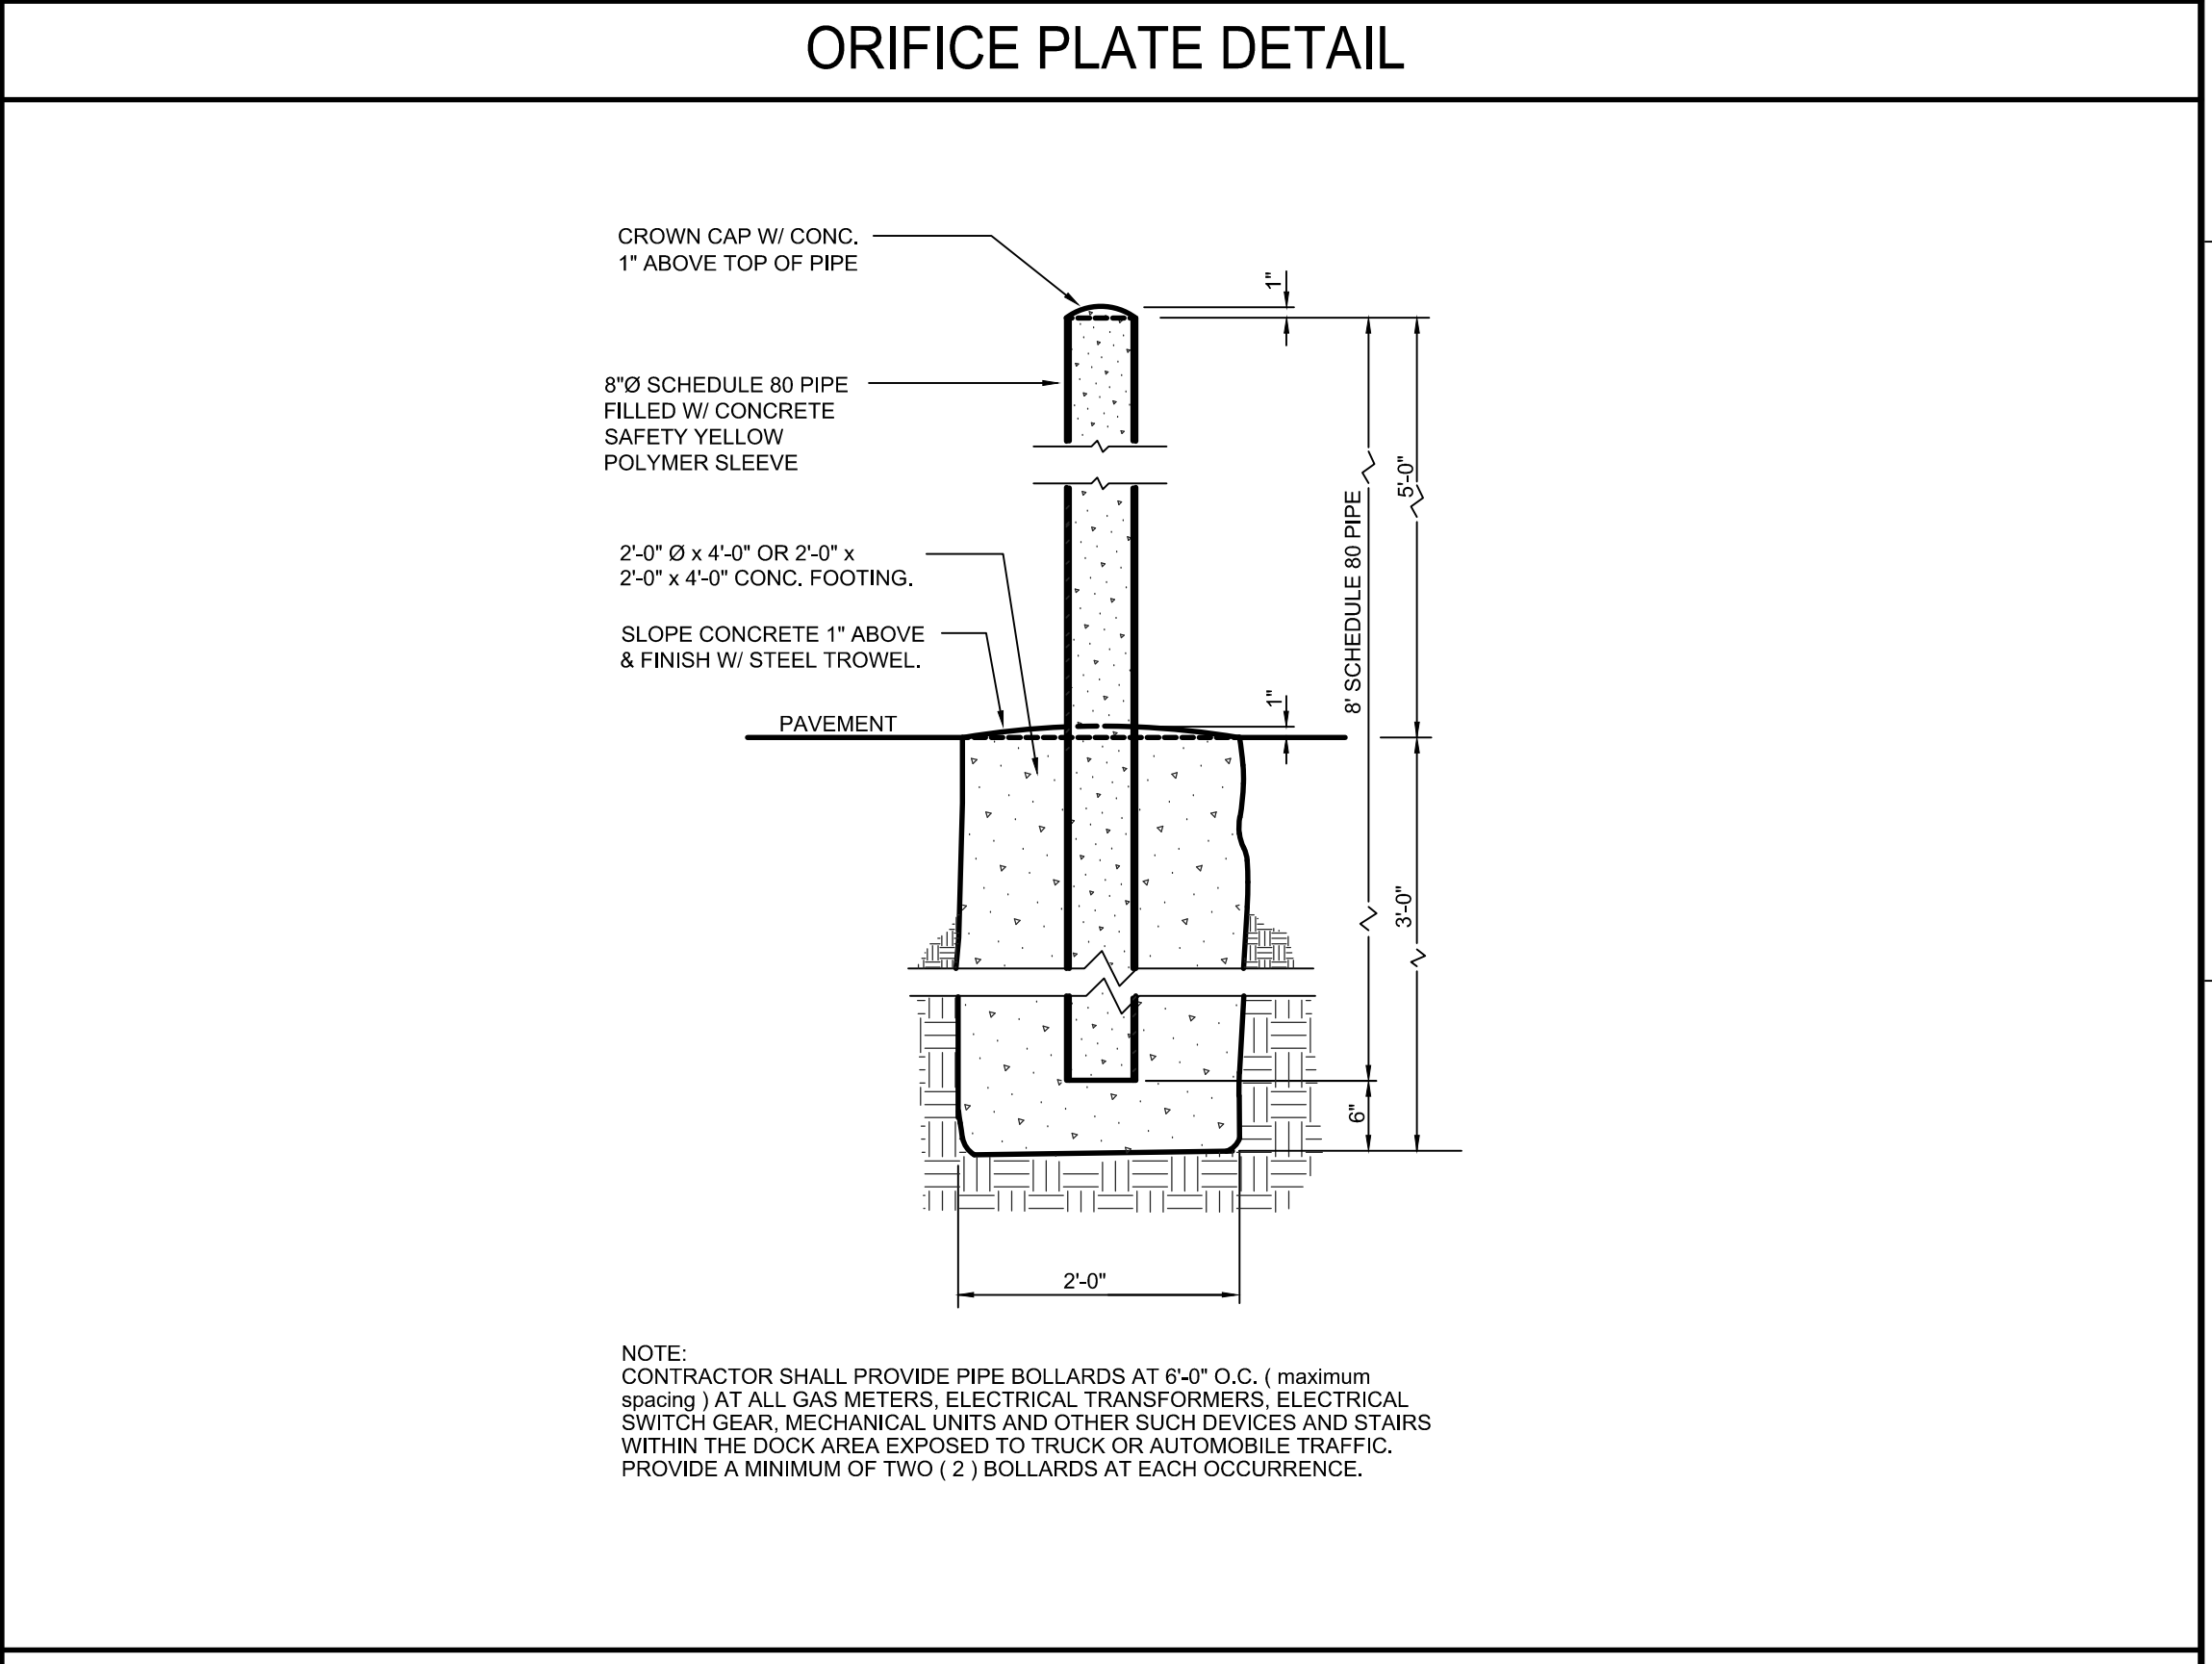
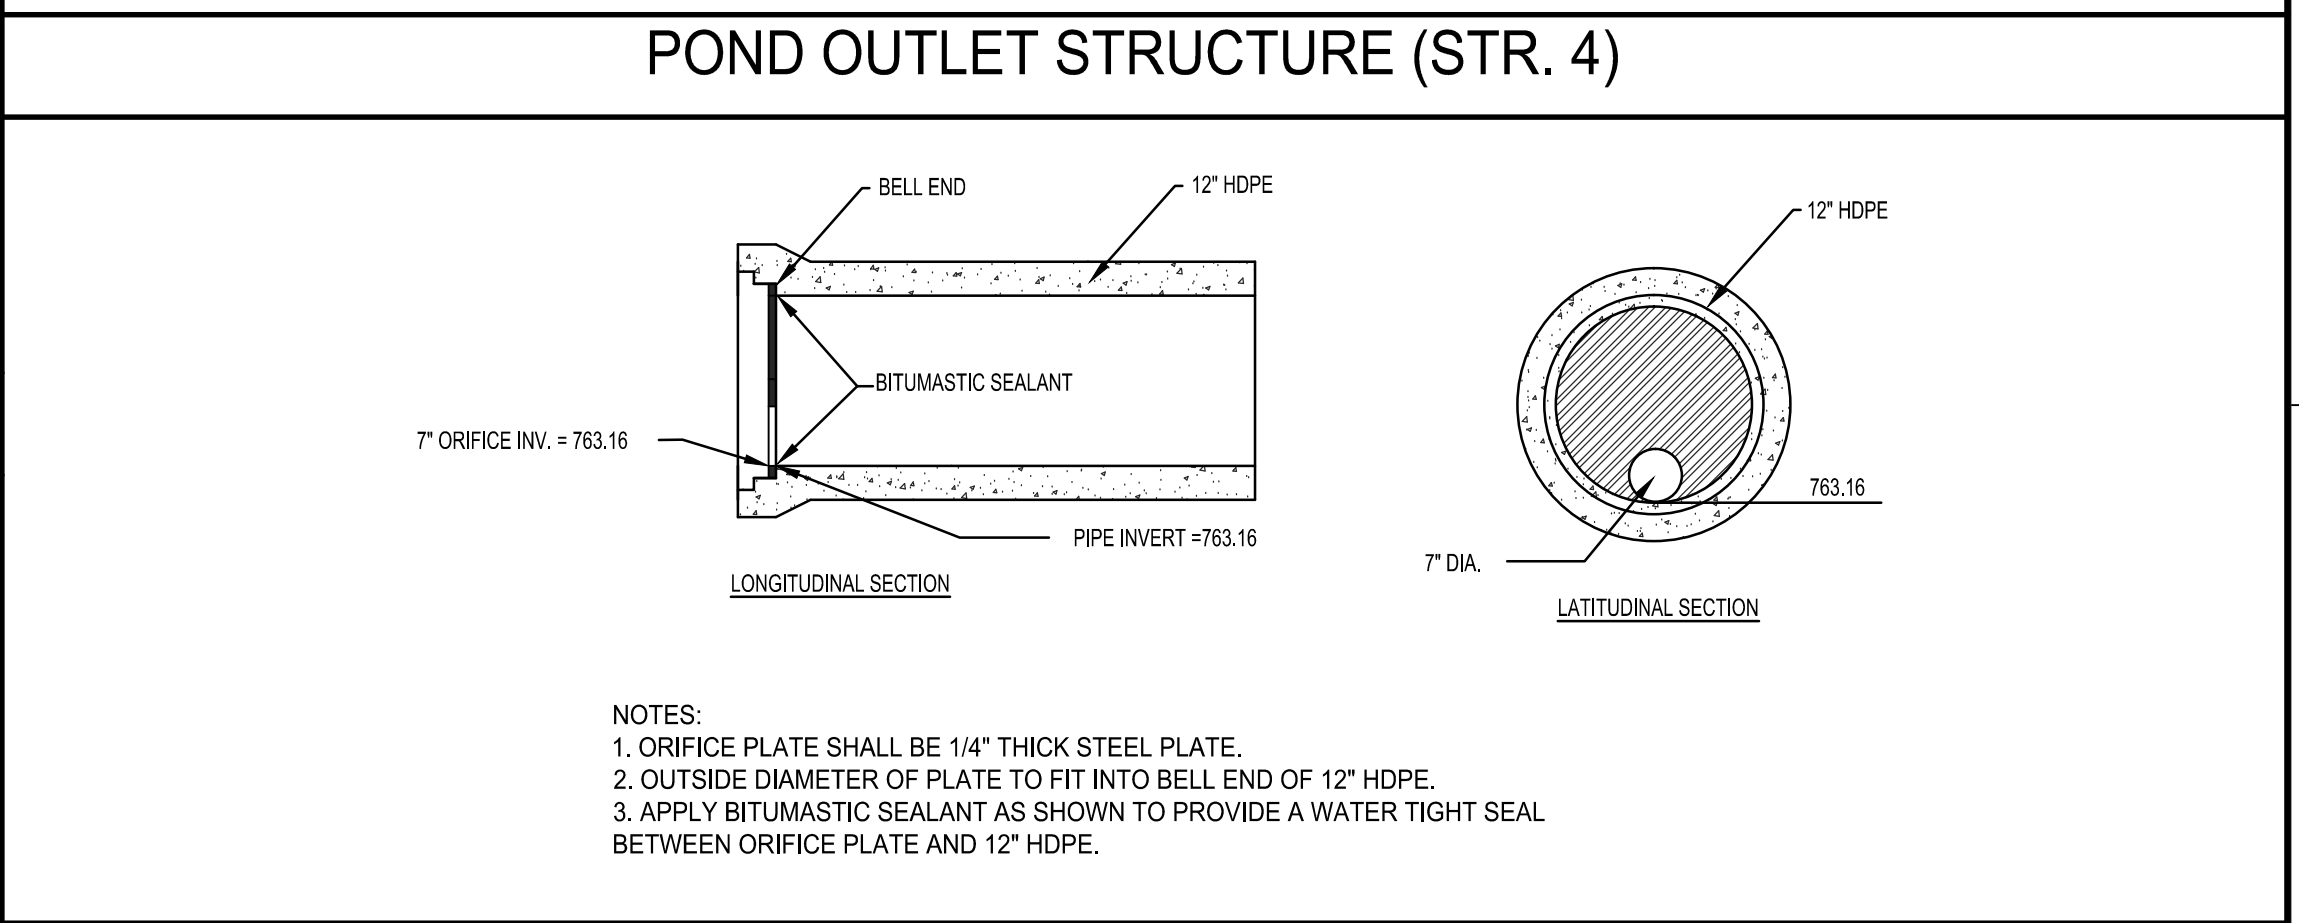
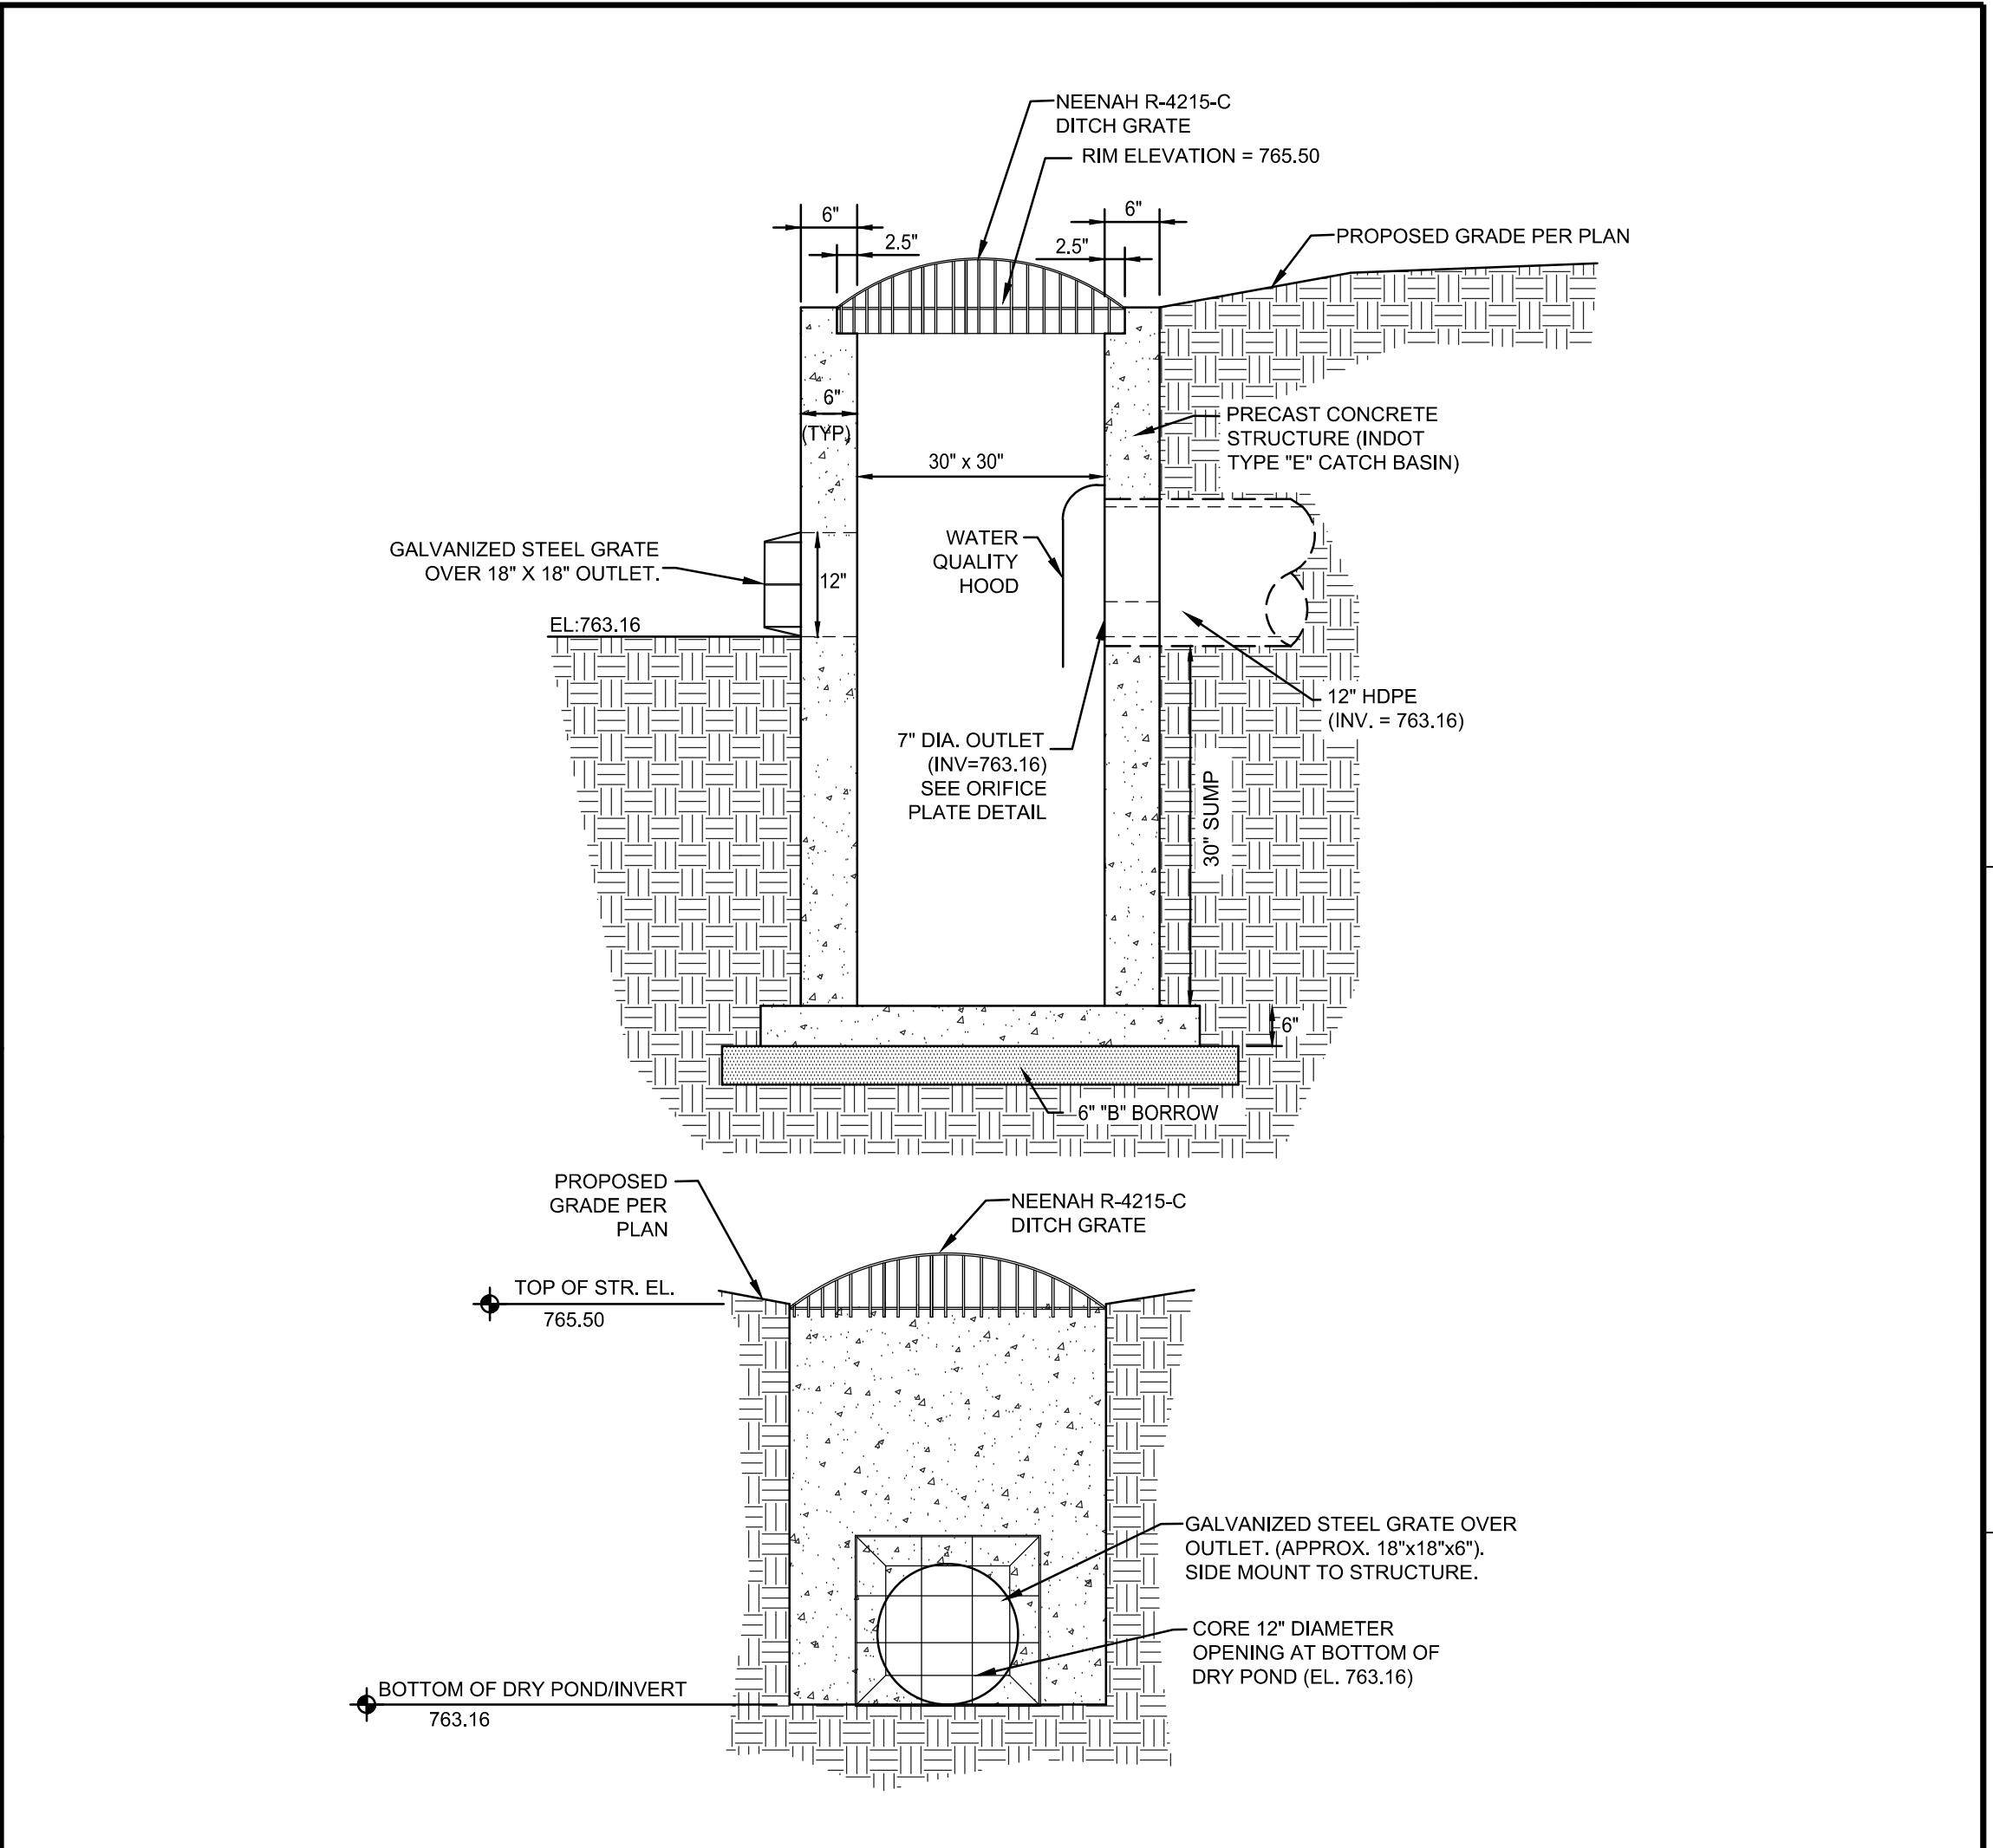
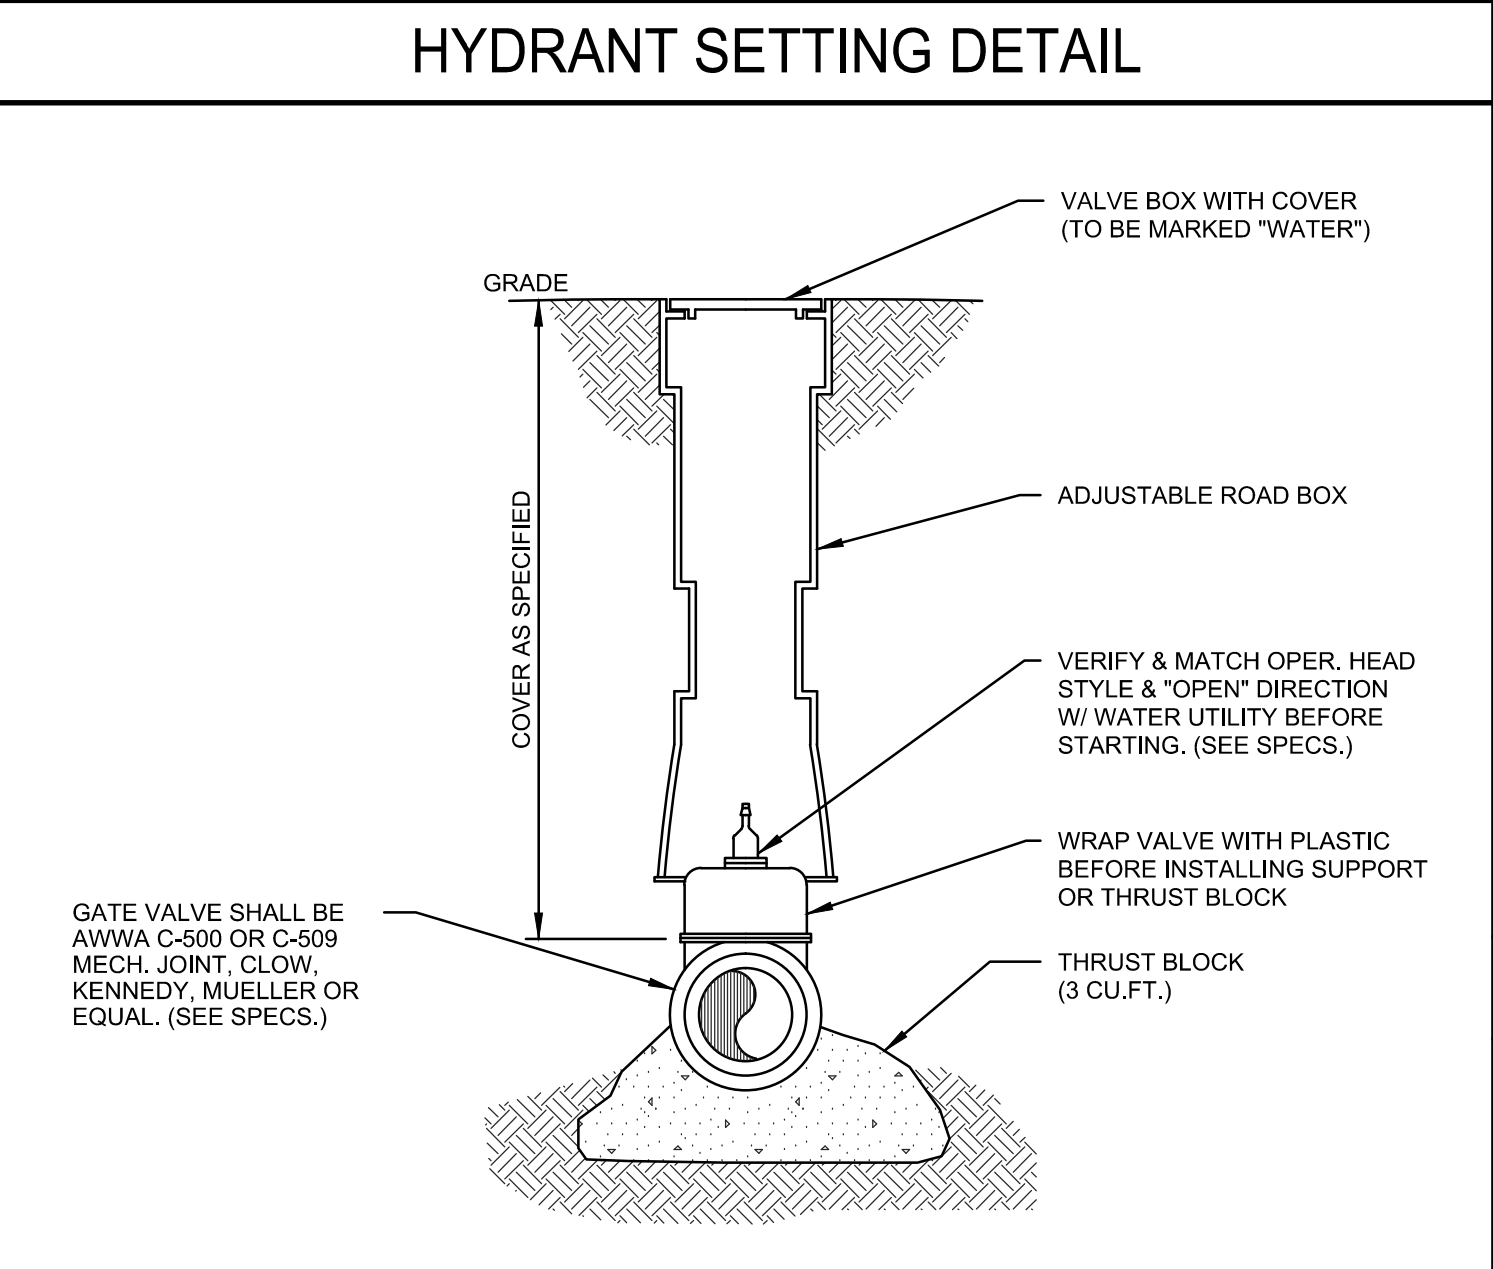
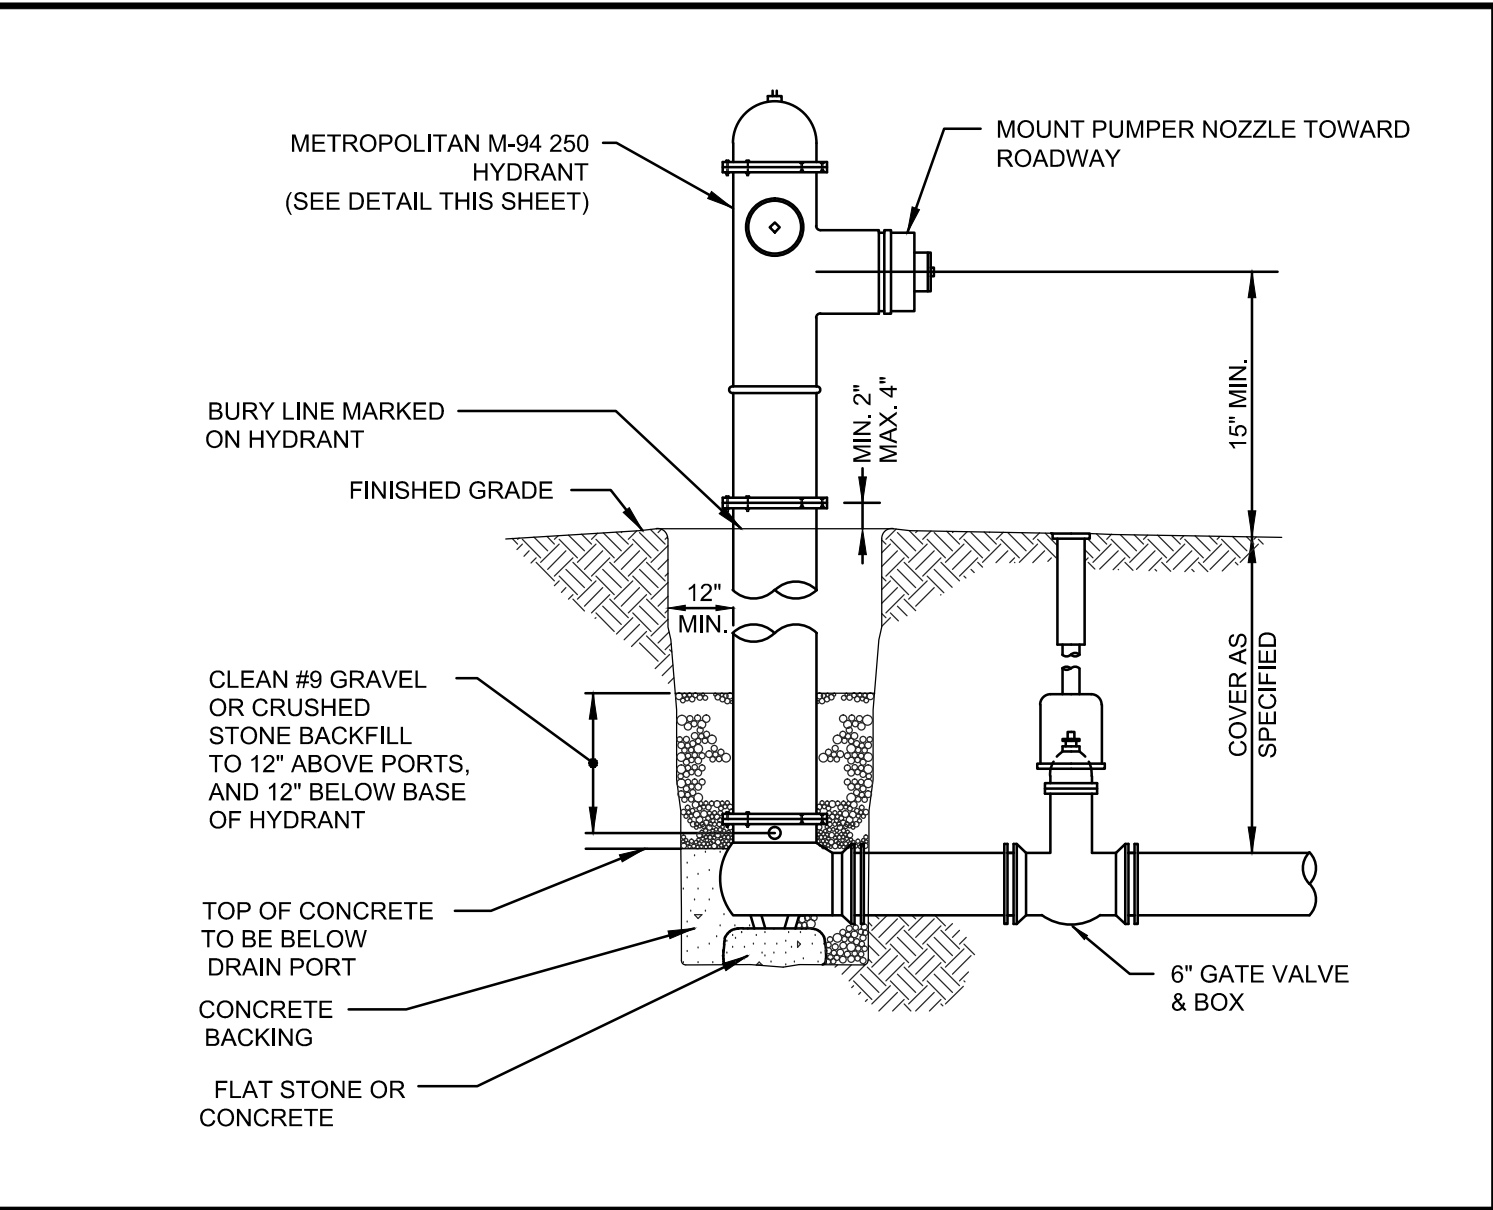
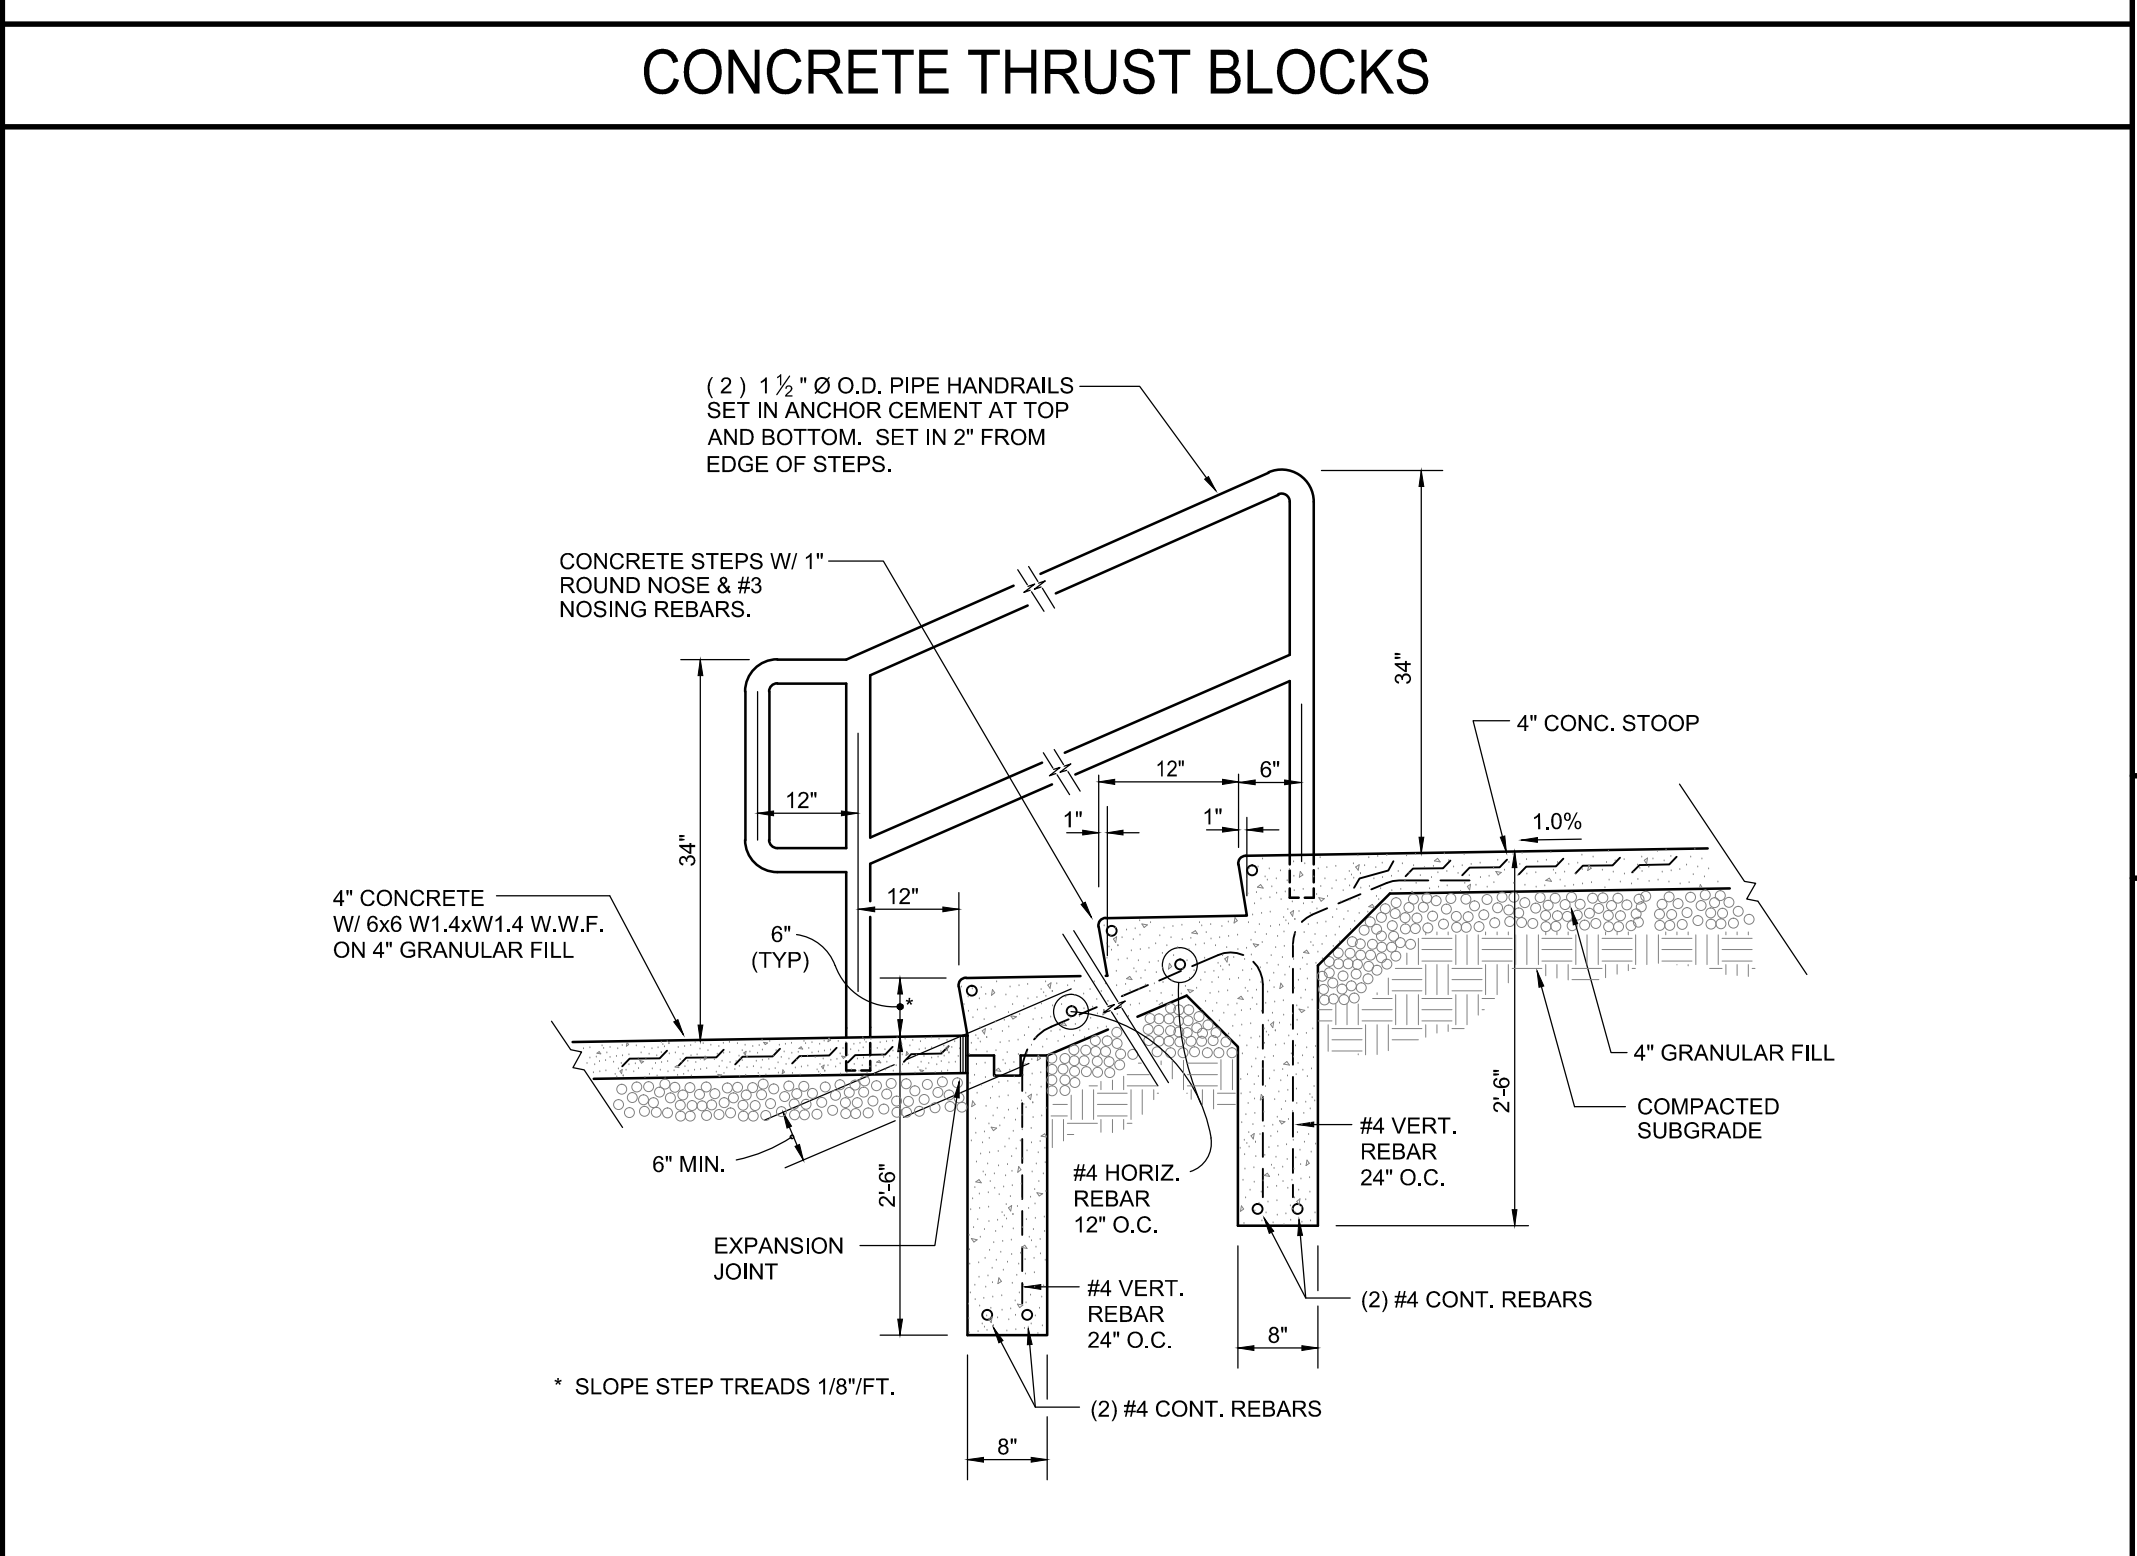


three inches = one foot  
 one and one half inches = one foot  
 one inch = one foot  
 one inch = one foot  
 one inch = one foot  
 three quarters inch = one foot  
 three quarters inch = one foot  
 one half inch = one foot  
 one half inch = one foot  
 one quarter inch = one foot  
 one quarter inch = one foot  
 one eighth inch = one foot  
 one eighth inch = one foot

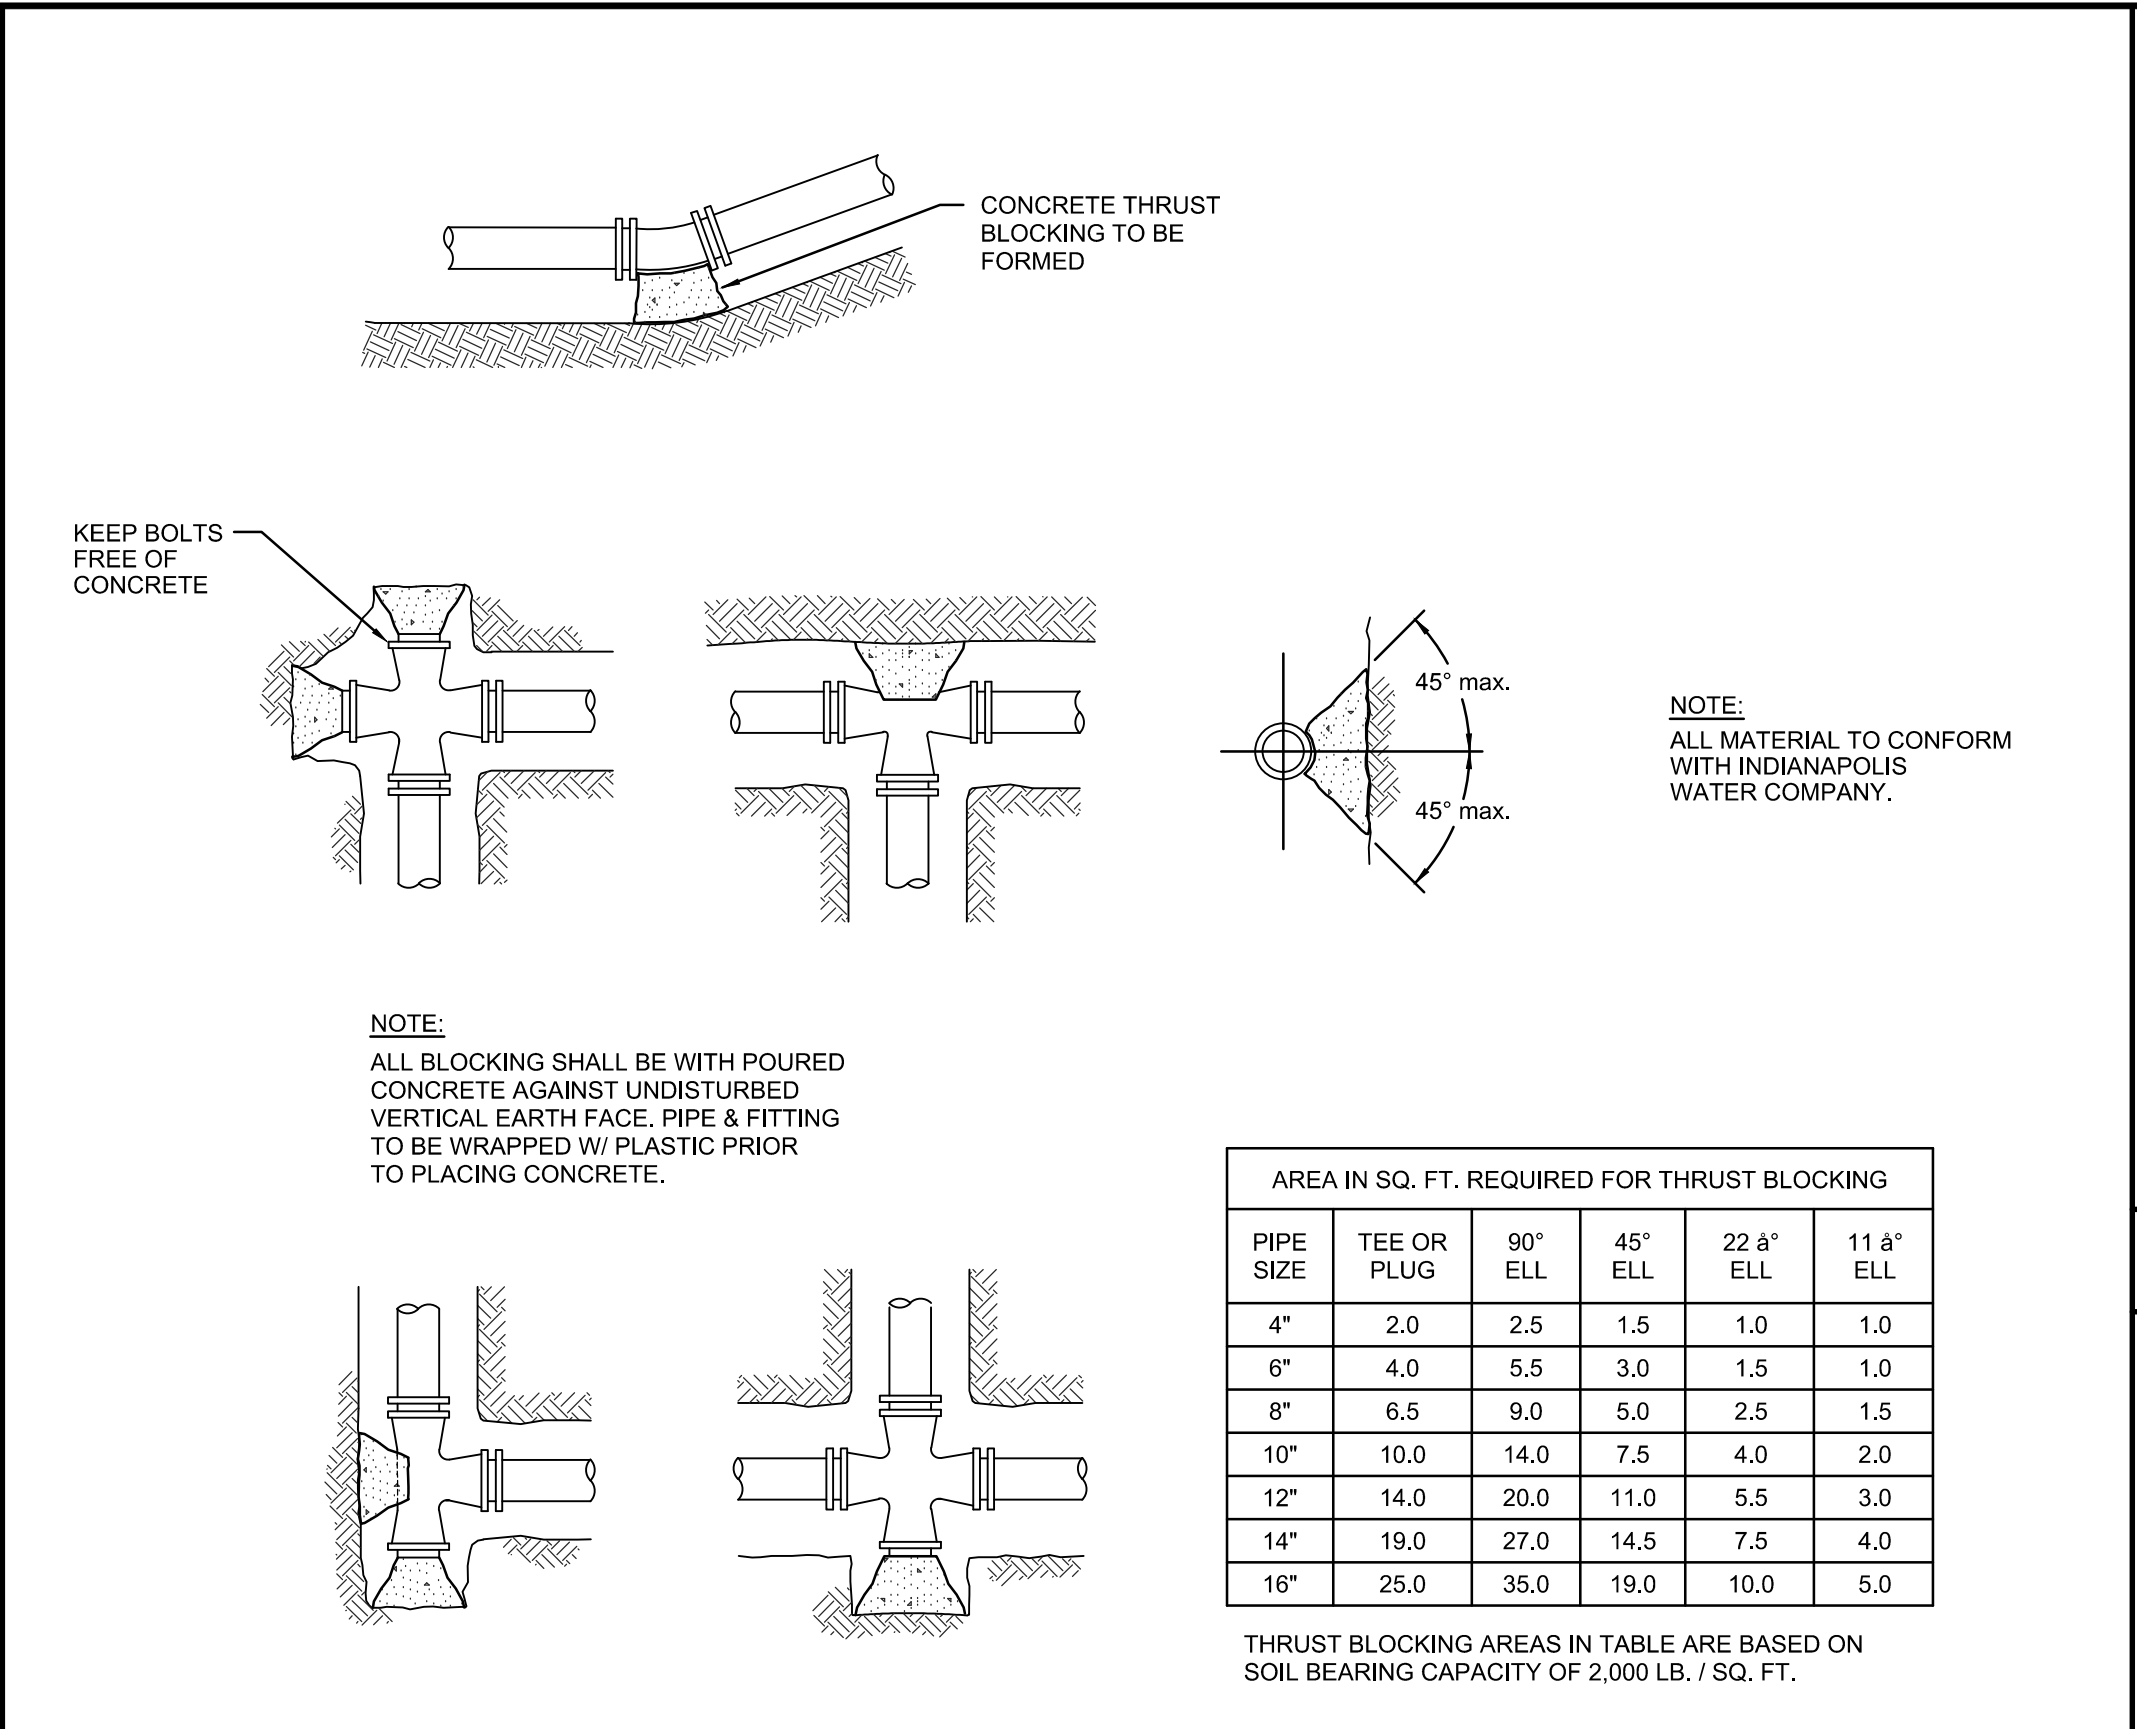

Revisions:

| No. | Date | Description |
|-----|------|-------------|
|     |      |             |
|     |      |             |
|     |      |             |
|     |      |             |

**VA**  
 VA NORTHERN INDIANA HEALTH CARE SYSTEM,  
 FORT WAYNE  
 2121 Lake Ave,  
 Fort Wayne,  
 Indiana 46805

**ARCHITECT/ENGINEERS:**  
 AMERICAN STRUCTUREPOINT INC.  
 7260 SHADELAND STATION  
 INDIANAPOLIS, IN 46256-3957  
 TEL 317.547.5580 FAX 317.543.0270  
 www.structurepoint.com  
**Ross & Baruzzini**  
 8250 Haverstick Road  
 Suite 285  
 Indianapolis, IN 46240  
 317.638.8383

**CONSULTANTS:**  
 REGISTERED PROFESSIONAL ENGINEER  
 No. PE1101261  
 STATE OF INDIANA  
 [Signature]  
 Drawing Title: Site Details  
 Approved: Project Director

Project Title: SPS BASEMENT ADDITION VA PROJECT # 610A4-12-400  
 Project Number: 610A4-12-400  
 Building Number: 01  
 Office of Construction and Facilities Management  
 VA Department of Veterans Affairs

Location: 2121 Lake Ave, Fort Wayne, IN 46805  
 Date: 08-15-2014  
 Checked: DKK  
 Drawn: JLG  
 Drawing Number: CS-503  
 100% Construction Documents