




three inches = one foot  
 one and one half inches = one foot  
 one inch = one foot  
 three quarters inch = one foot  
 one half inch = one foot  
 three eighths inch = one foot  
 one quarter inch = one foot  
 one eighth inch = one foot

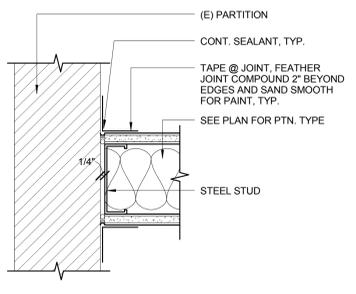


**1 (N) PTN. MEETING (E) PTN.**  
3" = 1'-0"

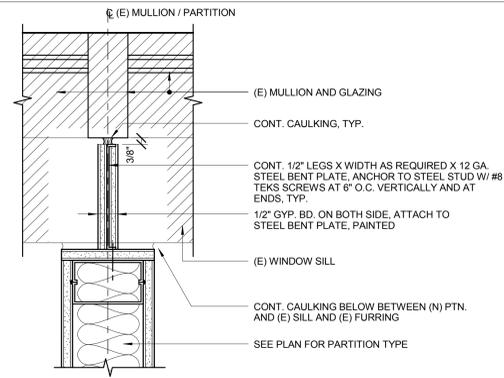


**5 (N) PARTITION @ (E) MULLION**  
3" = 1'-0"

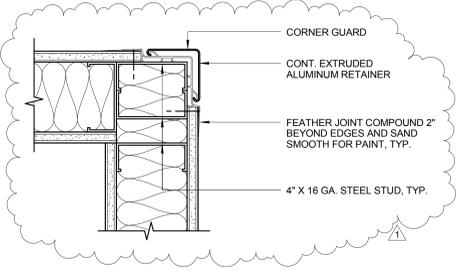


**9 TYPICAL CORNER GUARD**  
3" = 1'-0"

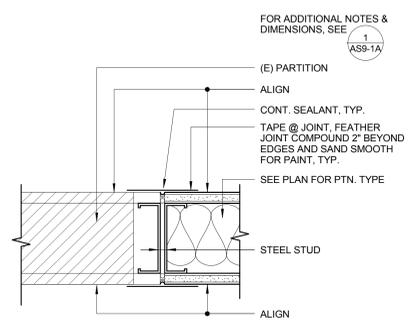


**2 (N) PTN. MEETING (E) PTN.**  
3" = 1'-0"

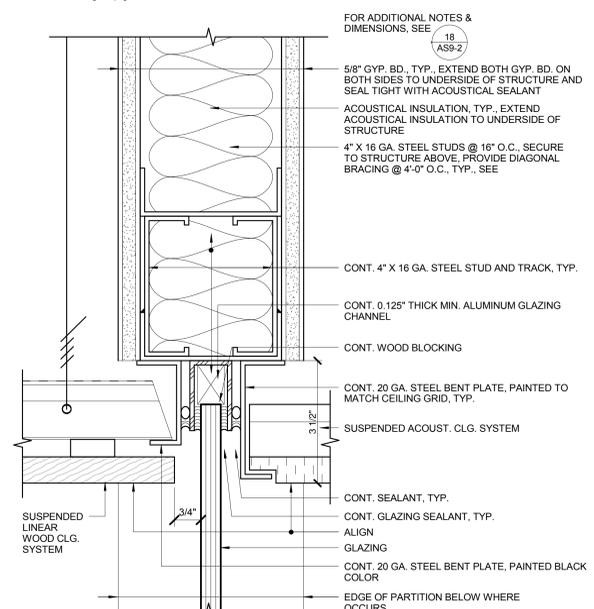


**7 HEAD DETAIL @ GLAZING**  
6" = 1'-0"

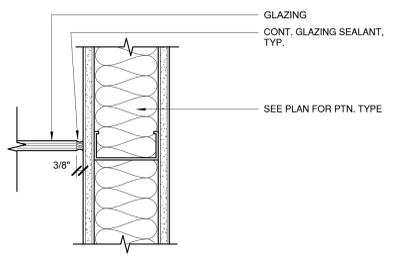


**10 GLAZING MEETING PTN.**  
3" = 1'-0"

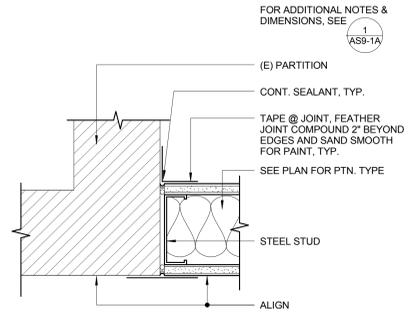


**3 (N) PTN. MEETING (E) PTN.**  
3" = 1'-0"

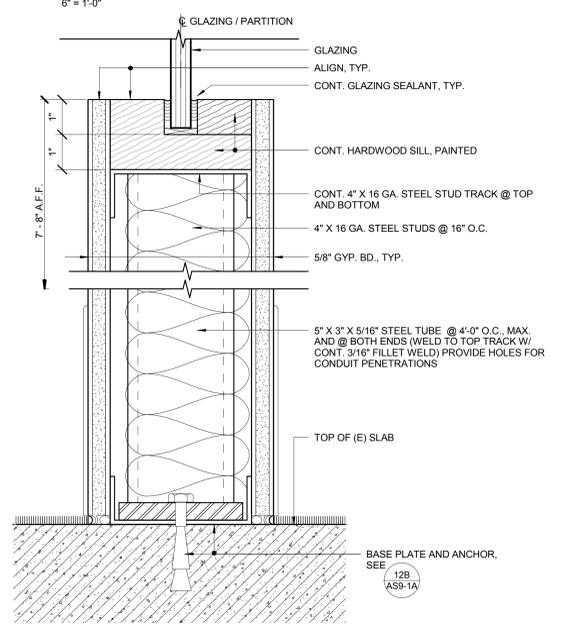


**8 DWARF PTN./ GLAZING DETAIL**  
6" = 1'-0"

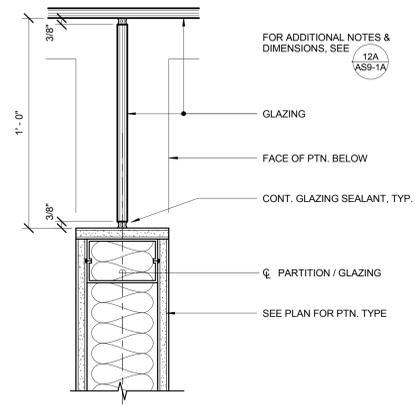


**11 GLAZING JAMB DETAIL**  
3" = 1'-0"

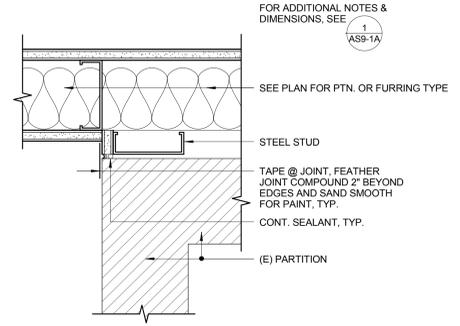


**4 (N) PTN. MEETING (E) PTN.**  
3" = 1'-0"

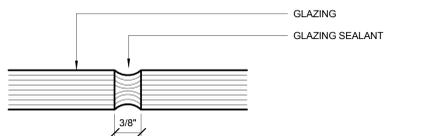


**12A GLAZING DETAIL**  
12" = 1'-0"

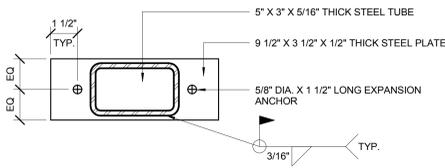

**12B BASE PLATE**  
3" = 1'-0"

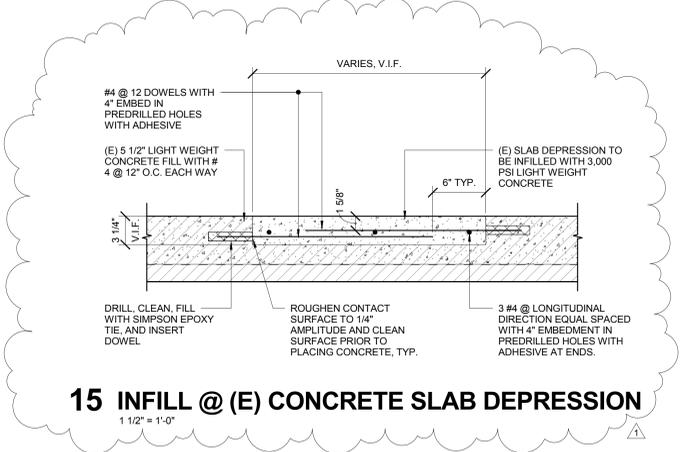


**15 INFILL @ (E) CONCRETE SLAB DEPRESSION**  
1 1/2" = 1'-0"

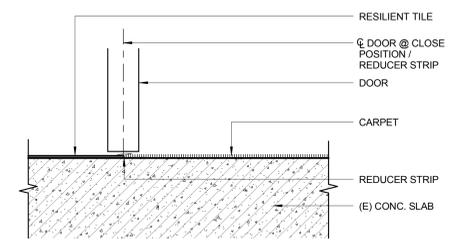

**16 RESILIENT / CARPET**  
3" = 1'-0"

Revisions:	Date
1 AMENDMENT NO.5	5-29-2015

**CONSULTANTS:**

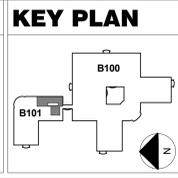

**ARCHITECT/ENGINEERS:**  
**MEI**  
 architecture + interiors  
 239 9TH STREET, SUITE 201  
 SAN FRANCISCO, CA 94103  
 T (415) 682-7339 F (415) 682-7338  
 www.meiarchitects.com

Drawing Title  
**PARTITION AND FRAMING DETAILS**  
 Approved: Project Director

Project Title  
**RENOVATE SLEEP ROOMS FOR CLINICAL SUPPORT SERVICES BUILDING 101**  
 Project Number  
**640-12-117P**  
 Building Number  
**BLDG. 101/3RD FLR.**  
 Location  
**VAPAHS - PALO ALTO**  
 Date  
**SEPTEMBER 30, 2013**  
 Checked  
**MMC**  
 Drawn  
**TW**  
 Drawing Number  
**AS9-1A**  
 Dwg. -- of --

**Office of Facilities Management**  
 Department of Veterans Affairs

**FULLY SPRINKLERED CONSTRUCTION DOCUMENTS - BID SET**