



## 2 BE100/BE101 Restrooms—Basement level

SCALE: 1/4" = 1'-0"

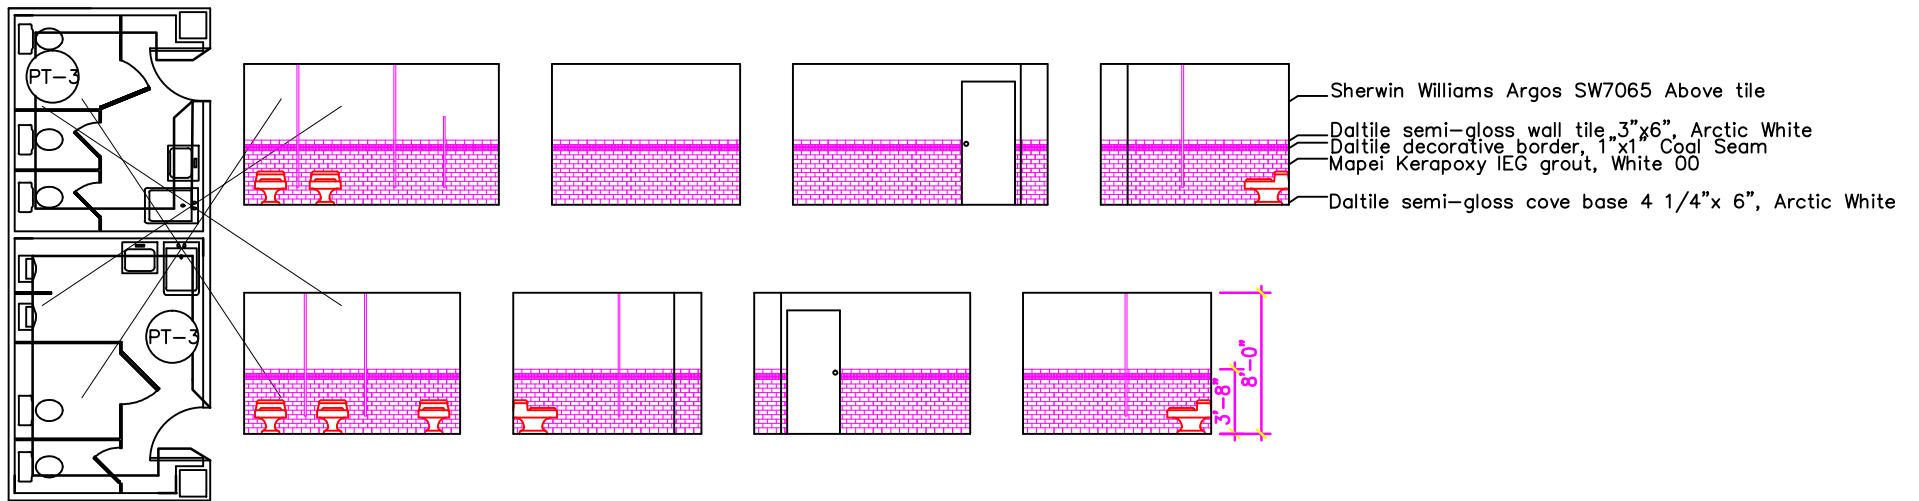


## 7 1E Restrooms

SCALE: 1/4" = 1'-0"

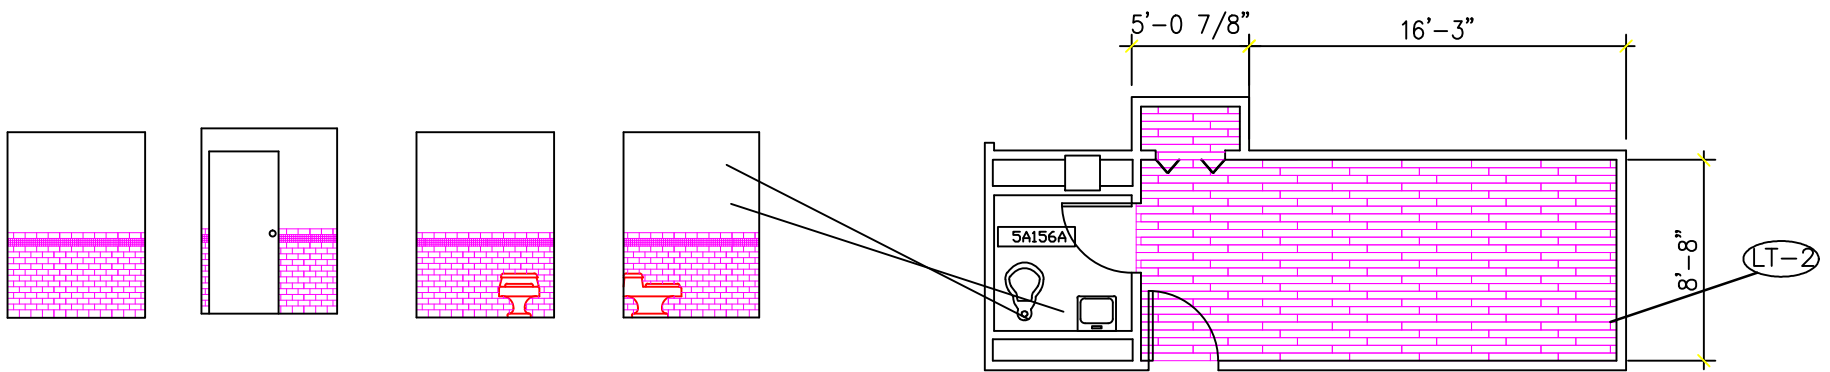


① 5A156a— Restroom  
 9 SCALE: 1/4" = 1'-0"

⑨ 5A156— MICU Waiting  
 SCALE: 1/4" = 1'-0"

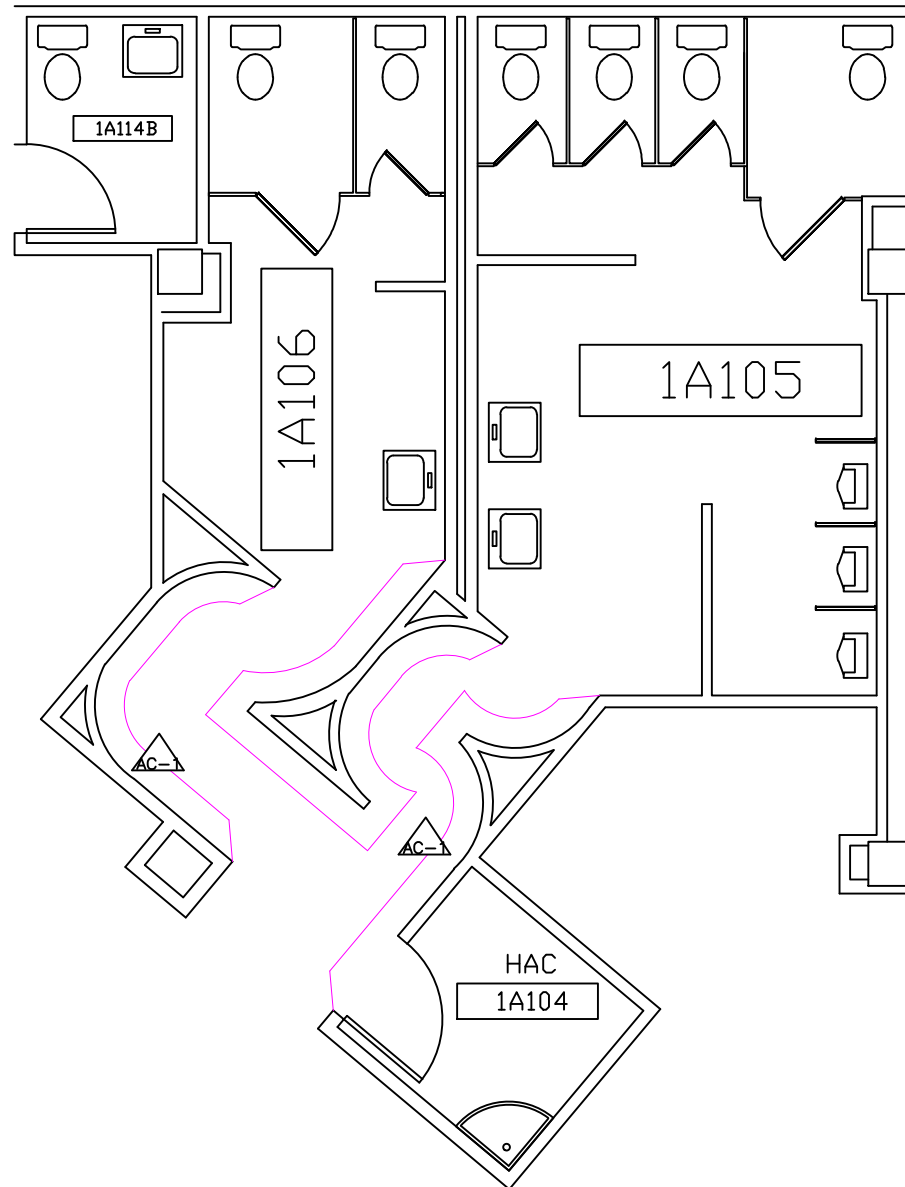


### 3 1A105/1A106 Atrium Restrooms

SCALE: 1/4" = 1'-0"

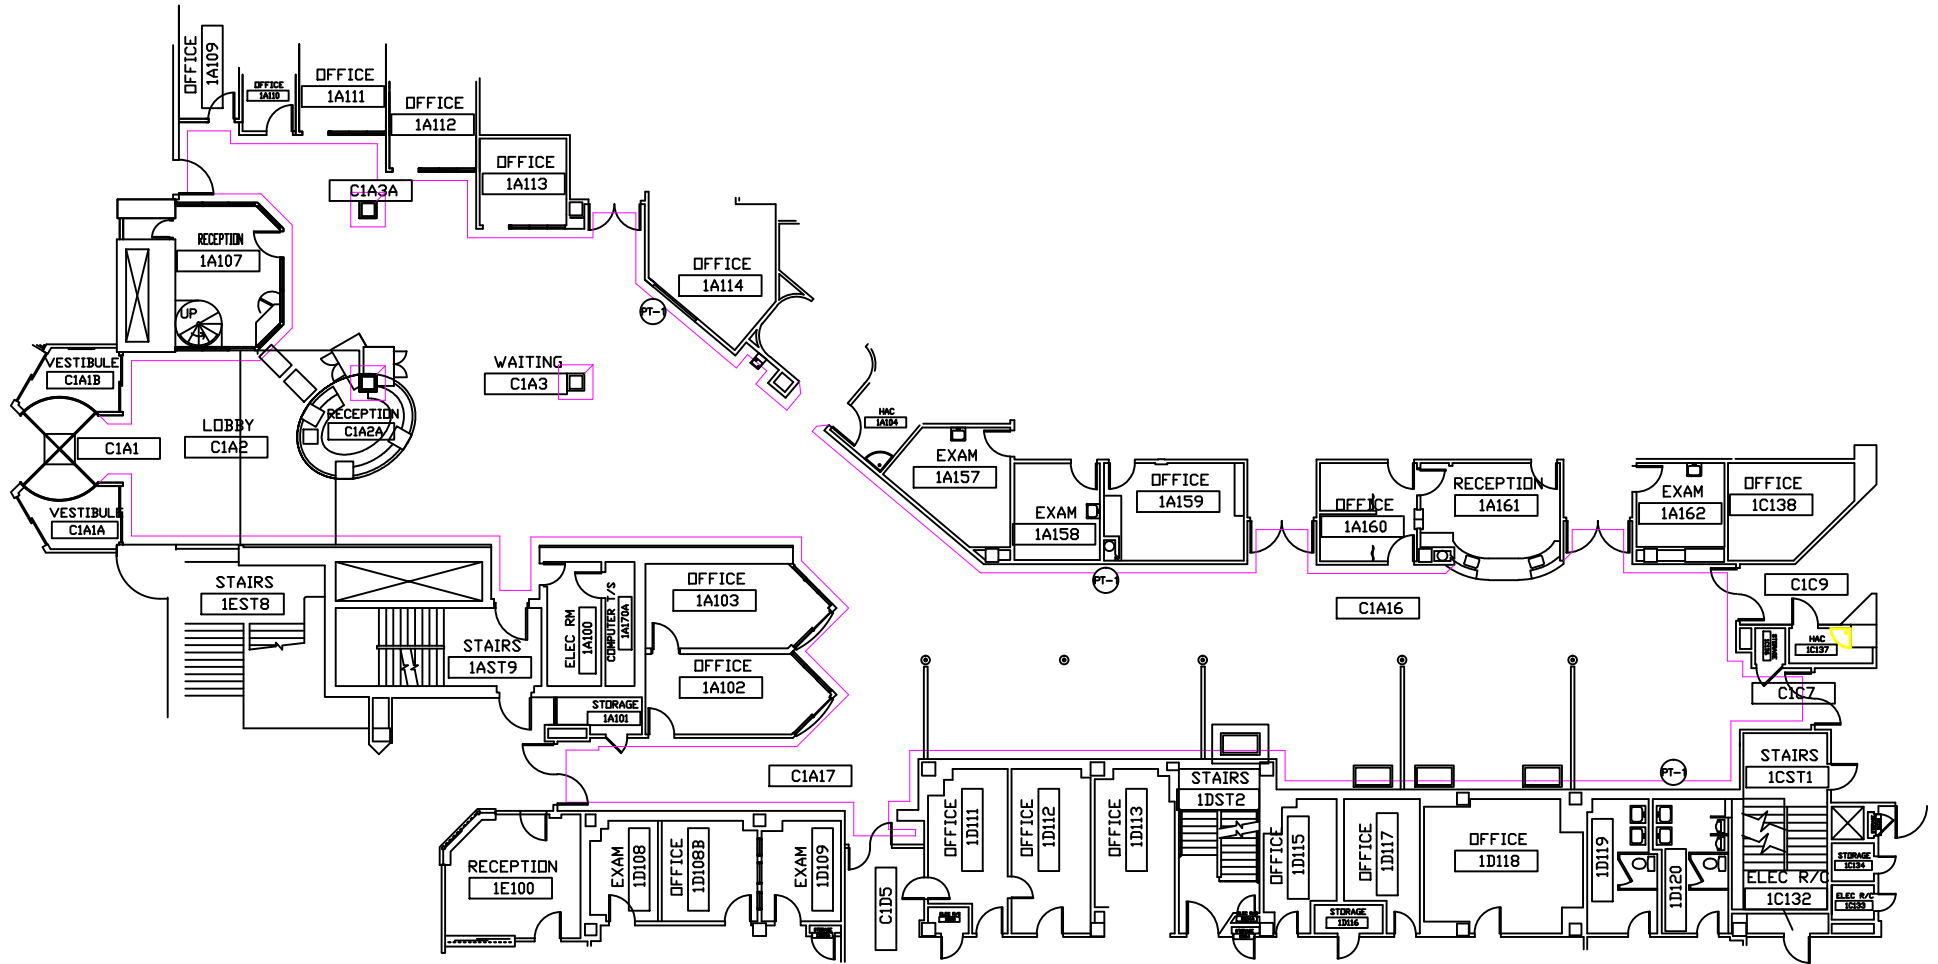


⑧ Main Atrium, 1st floor  
SCALE: 1/4" = 1'-0"

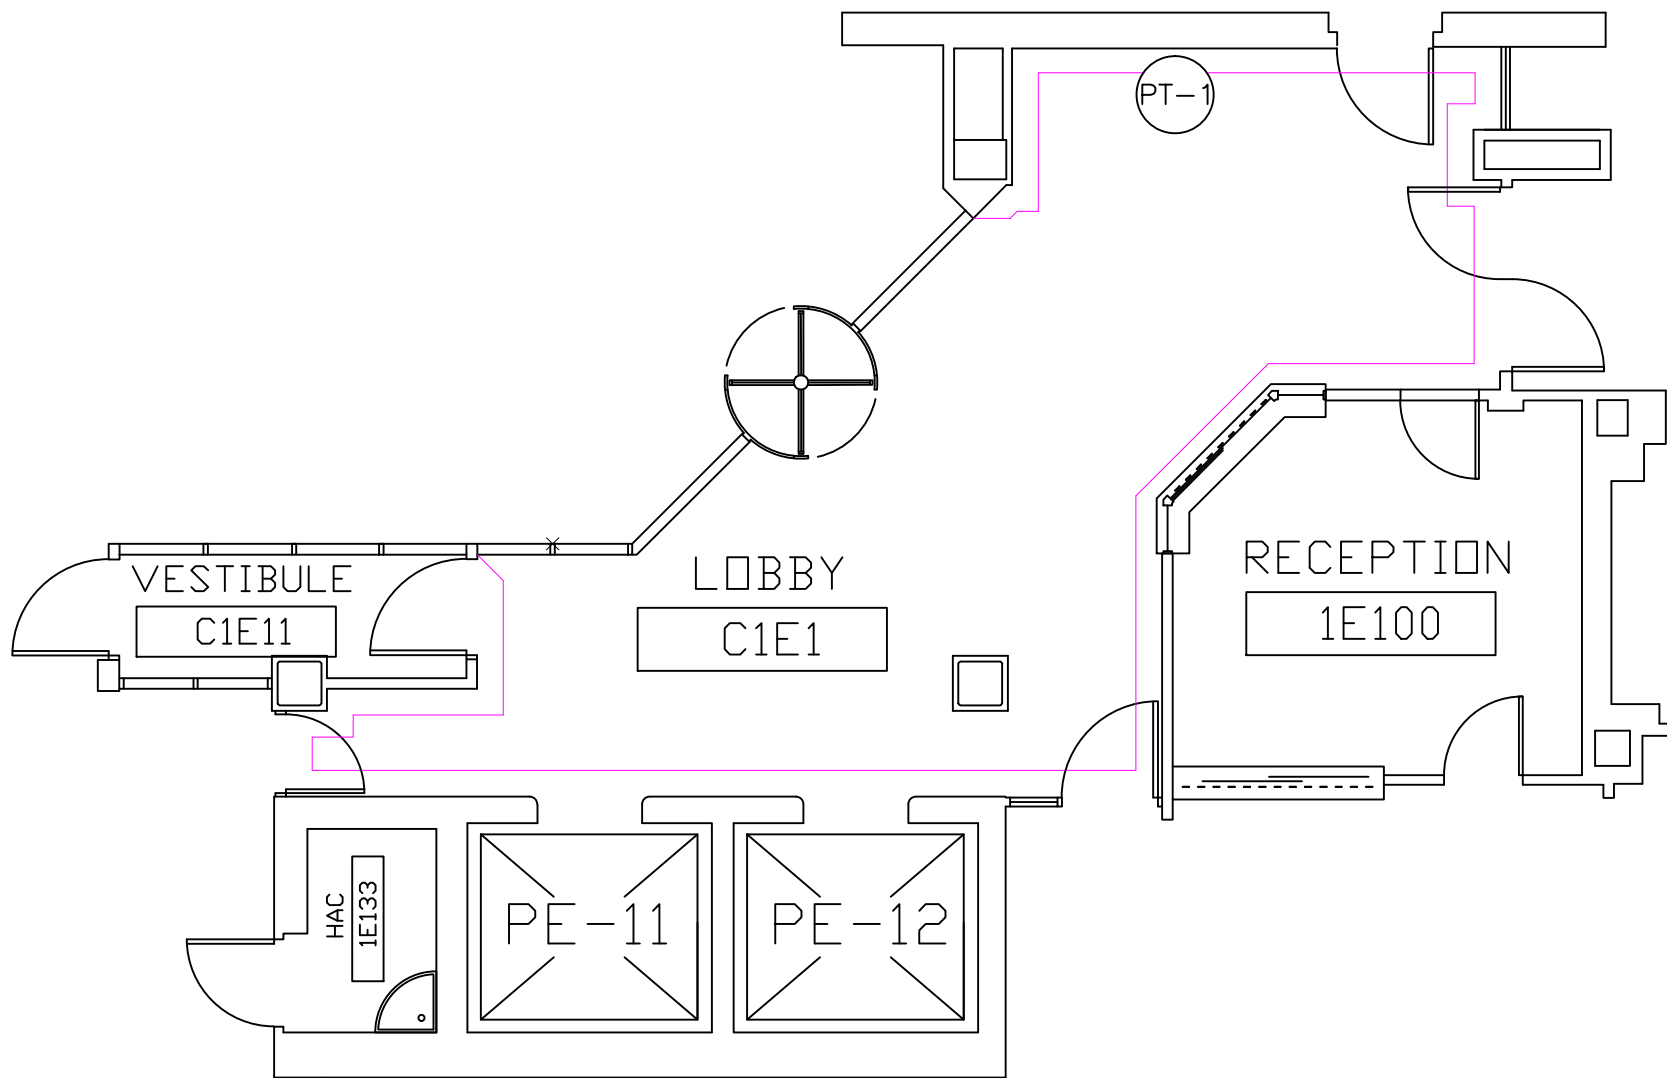


6 1E Lobby

SCALE: 1/4" = 1'-0"

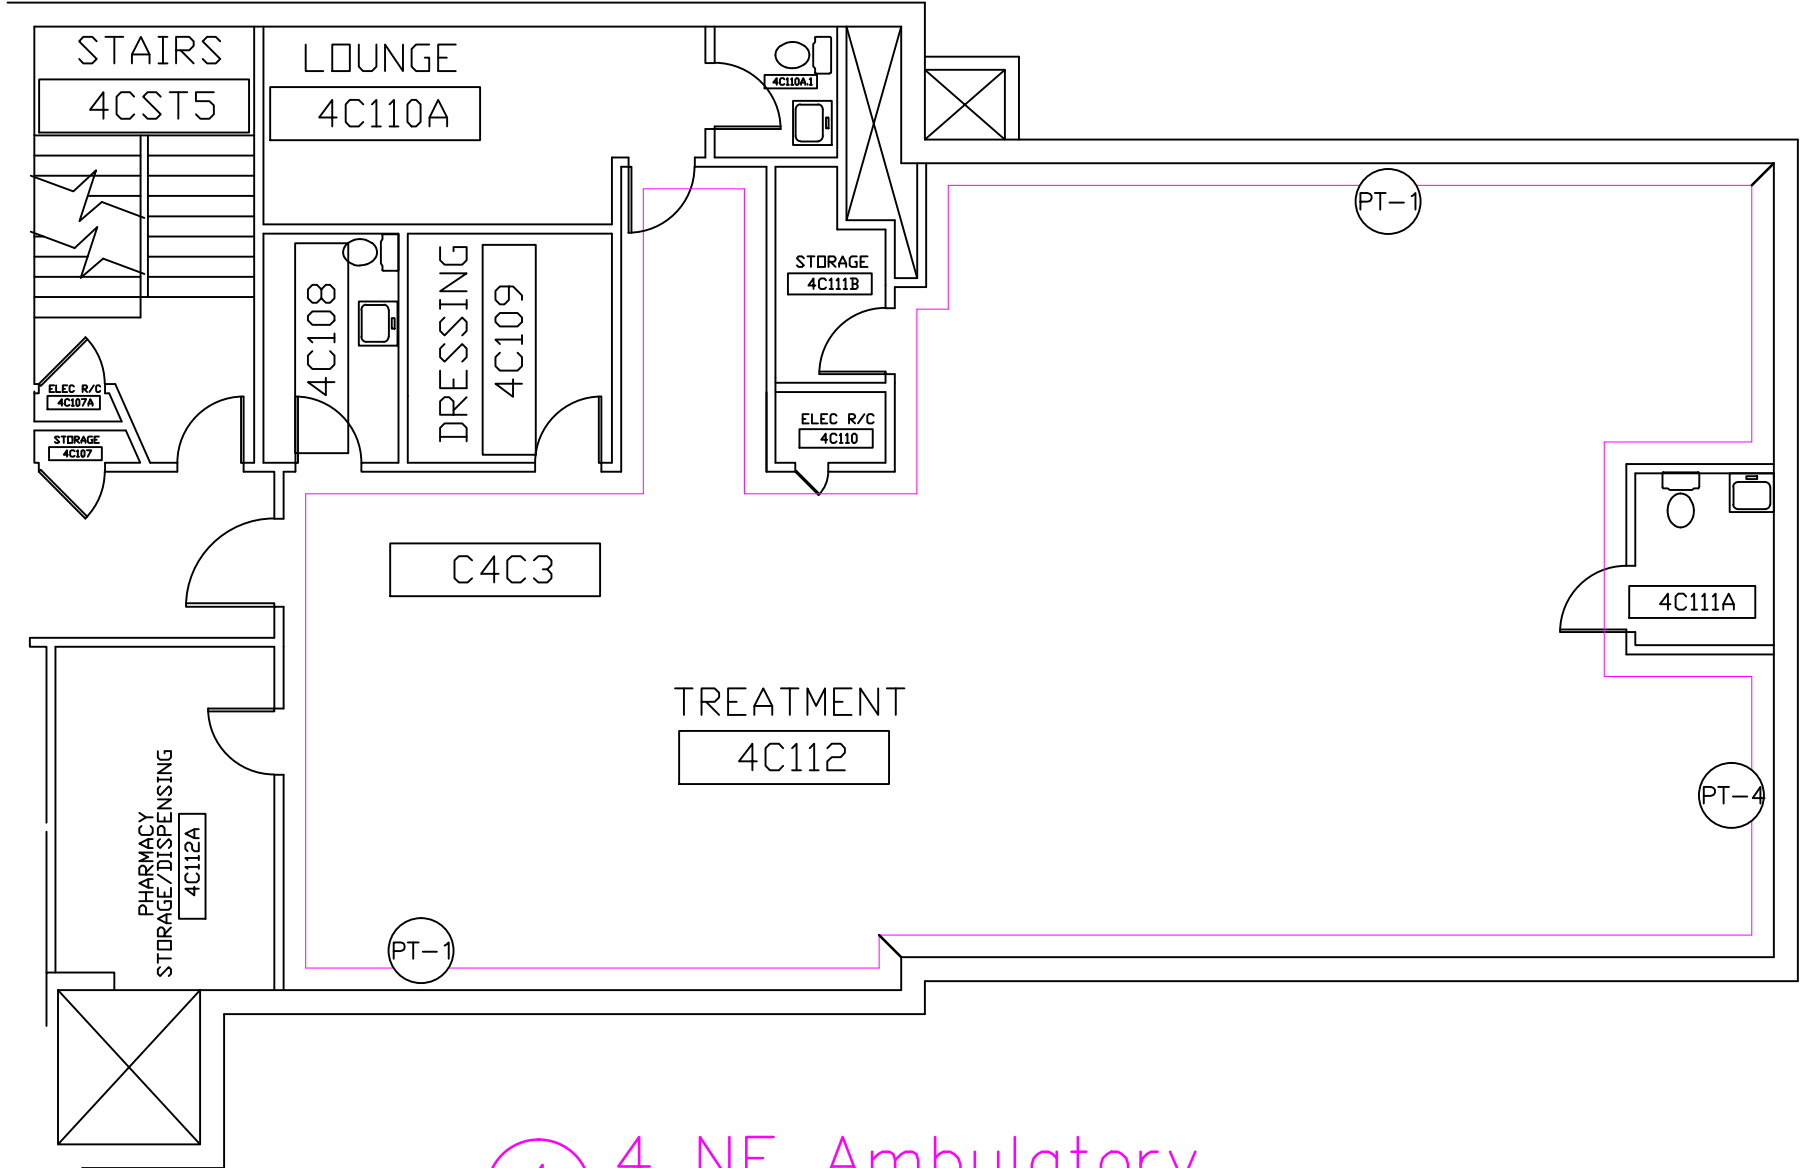


## 4 4 NE Ambulatory

SCALE: 1/4" = 1'-0"

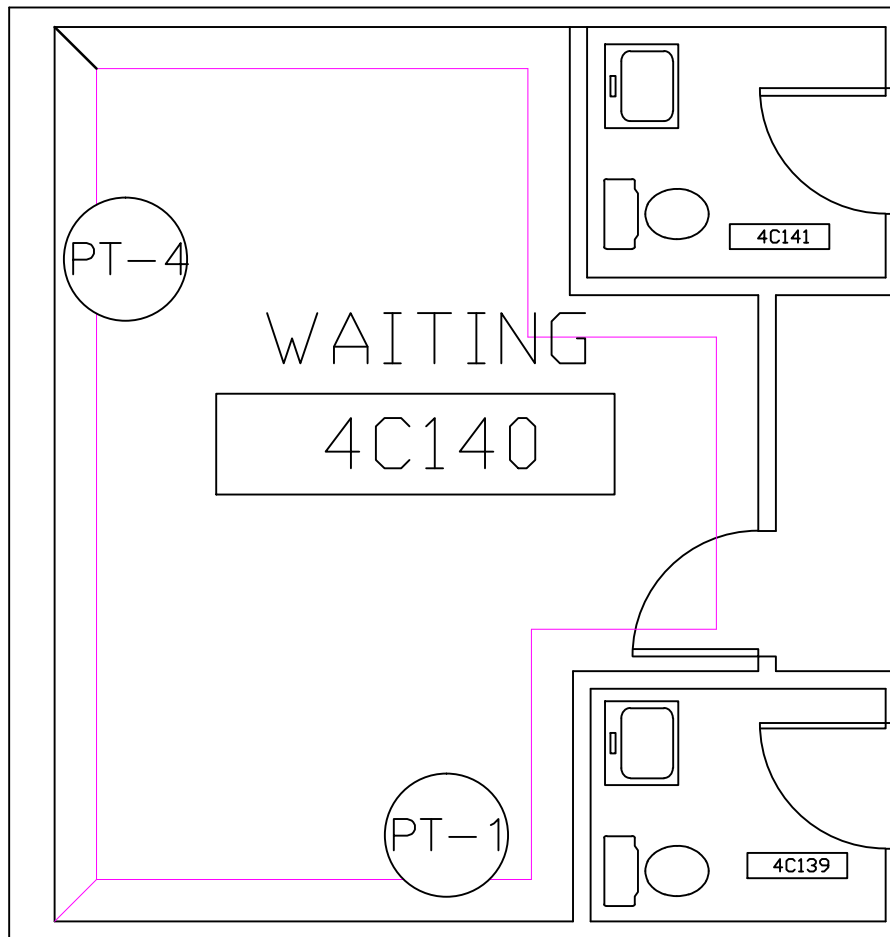


# 7 4C140—Waiting Room

SCALE:  $1/4" = 1'-0"$

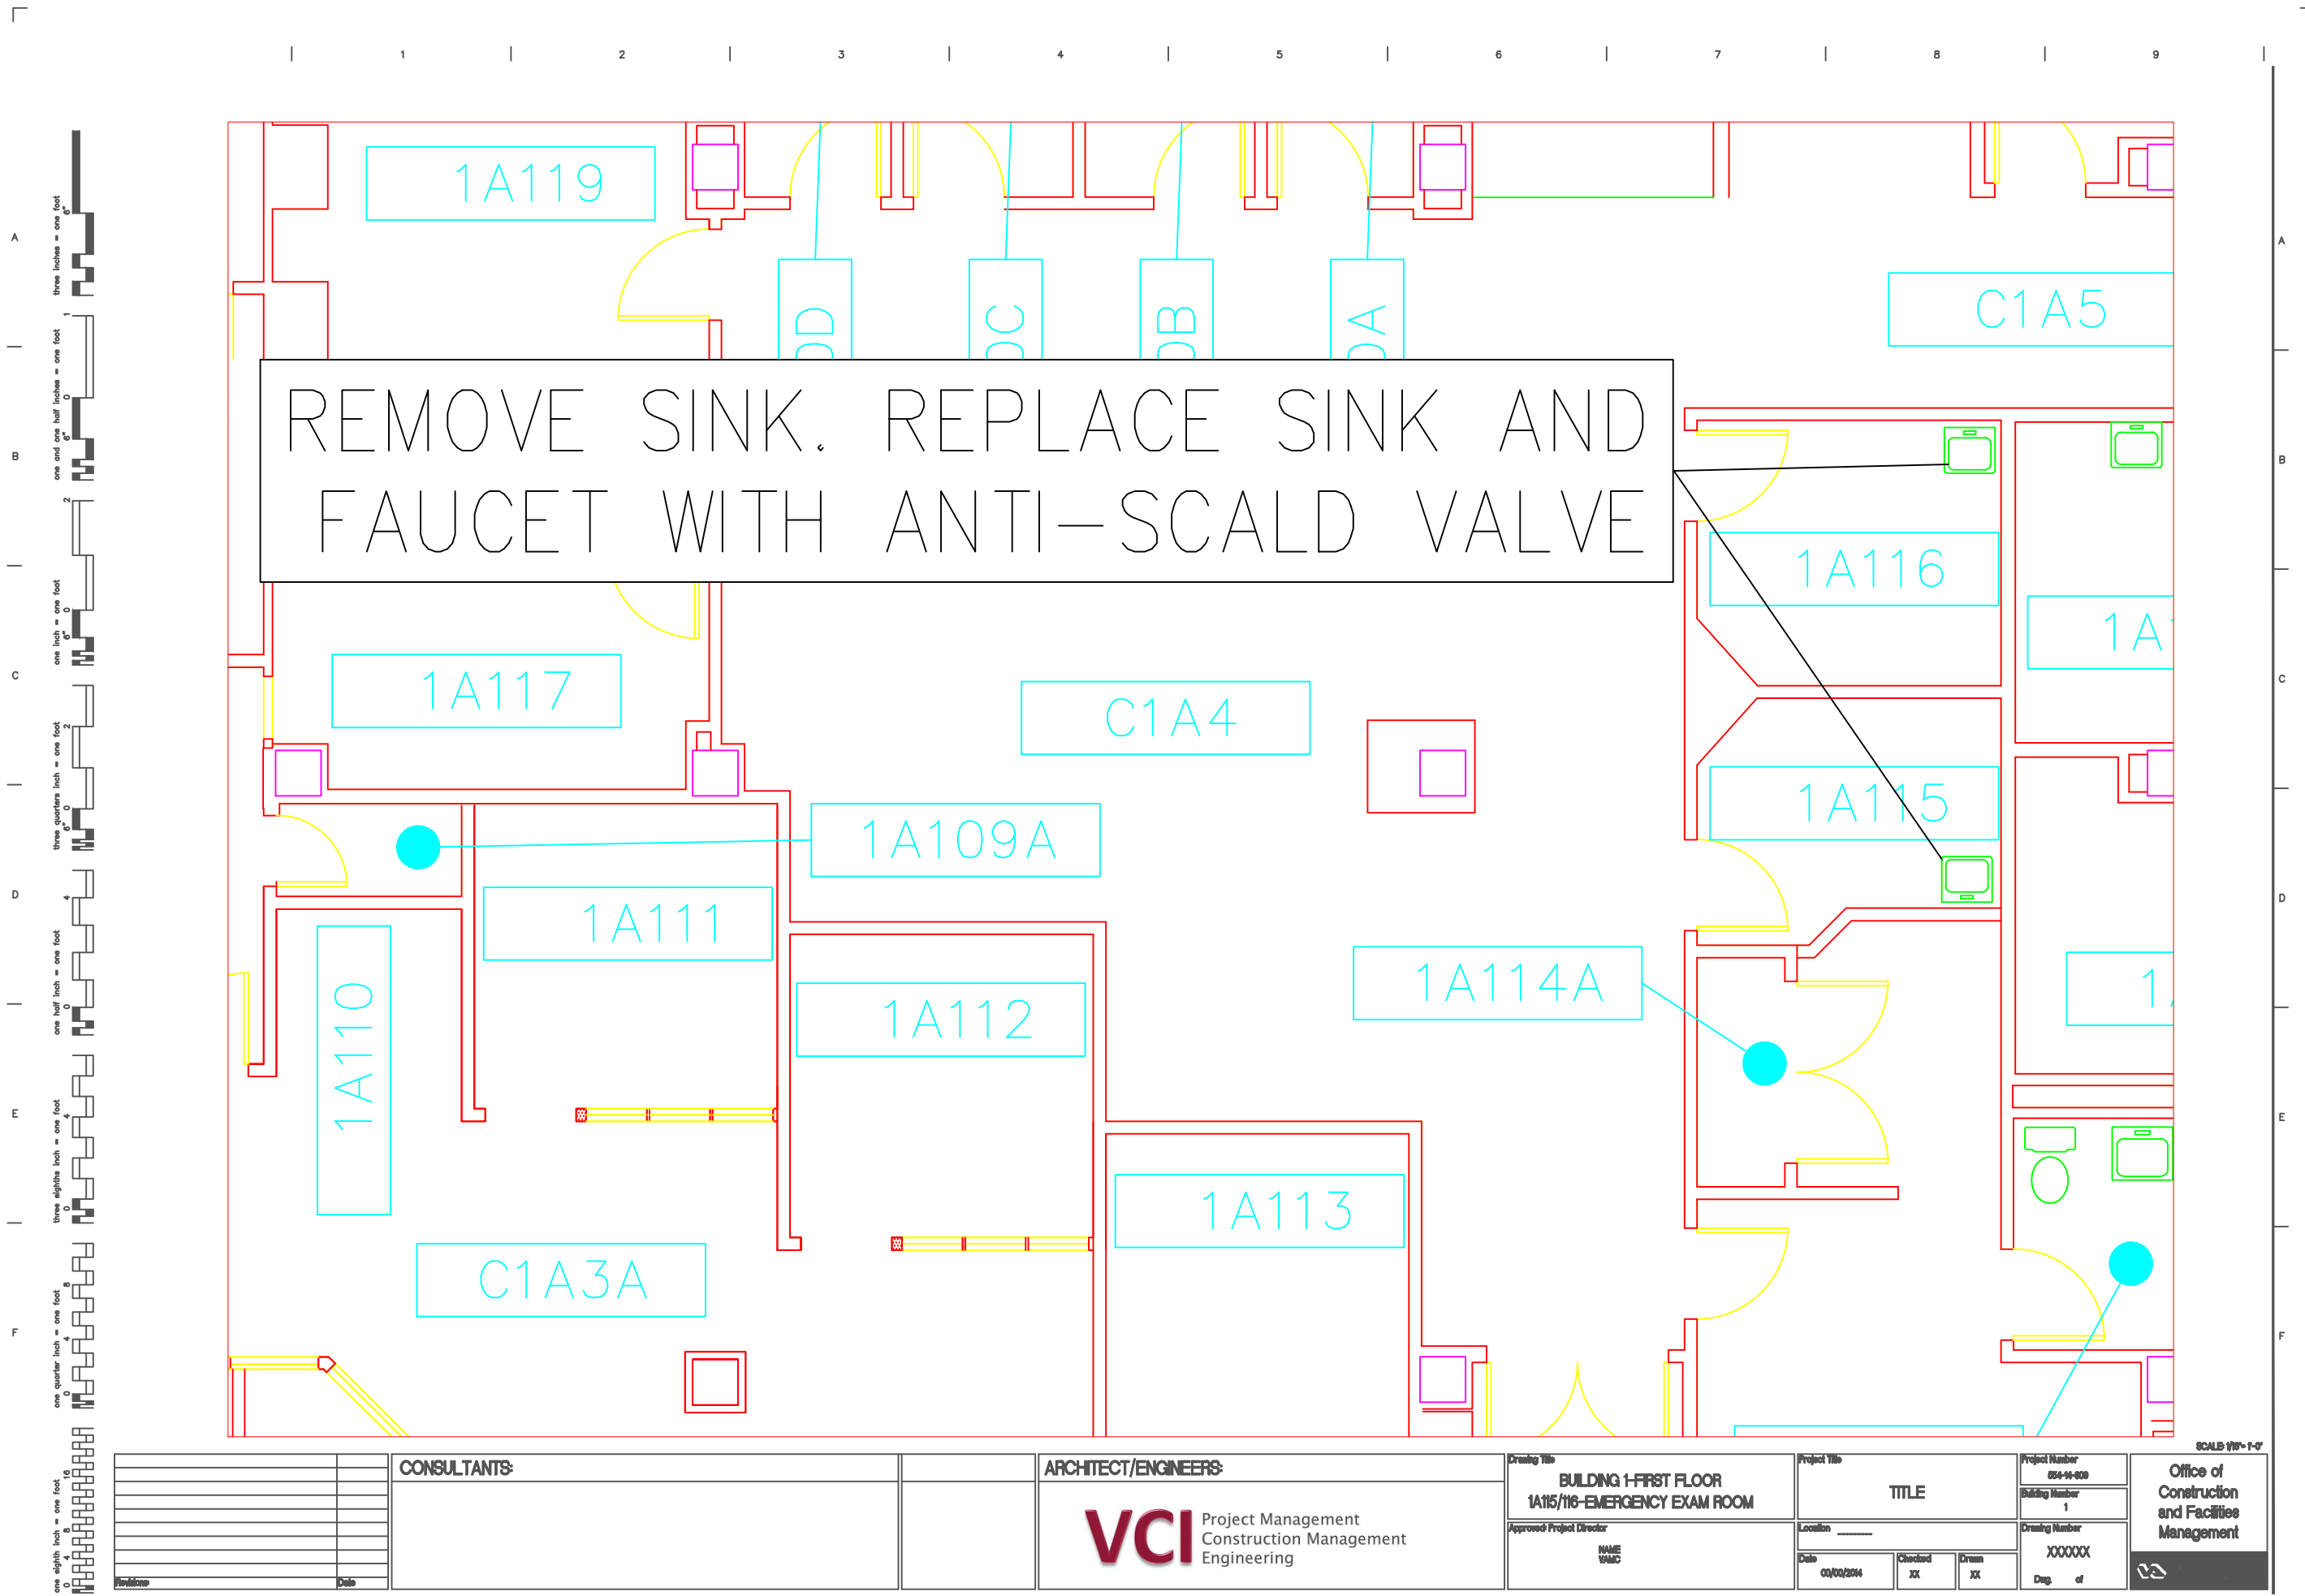


		CONSULTANTS:		ARCHITECT/ENGINEERS:	Drawing Title		Project Title		Project Number		Office of Construction and Facilities Management
					BUILDING 1-FIRST FLOOR		TITLE		604-16-000		
					1A115/116-EMERGENCY EXAM ROOM				Building Number 1		
					Approved Project Director		Location		Drawing Number		
					NAME				XXXXXX		
					WAC		Date		XX		
							09/09/2014		XX		
									Deg. of		

**VCI** Project Management  
Construction Management  
Engineering

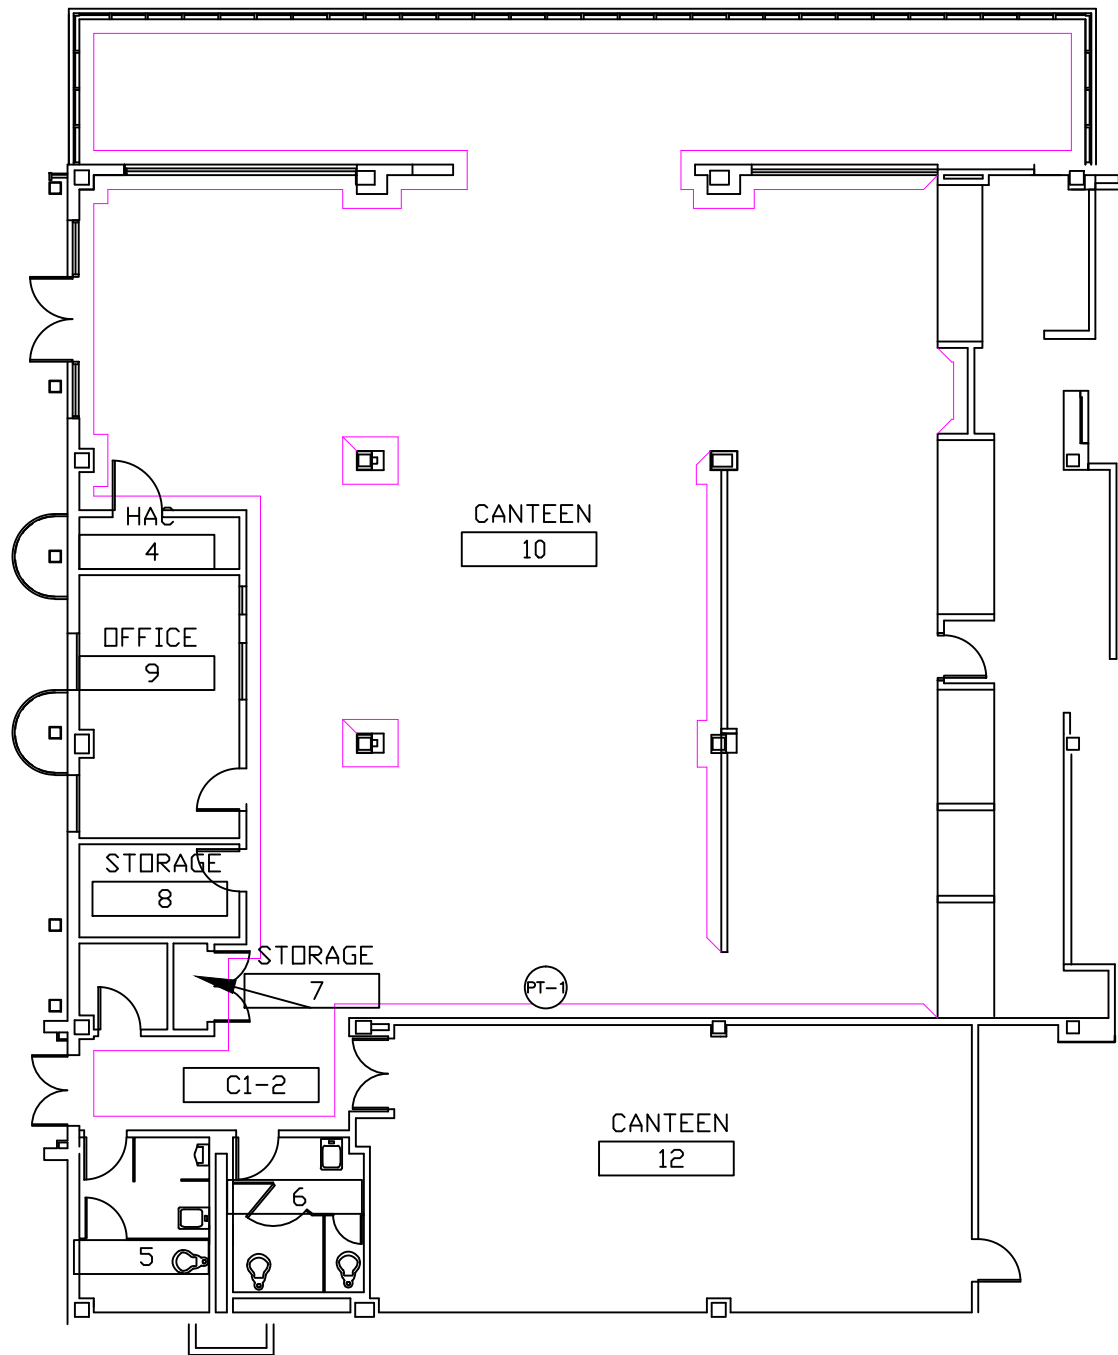

6 Canteen, Basement level  
SCALE: 1/4" = 1'-0"

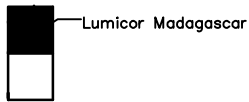


① Canteen Divider Elevation—proposed  
SCALE: 1/4" = 1'-0"




③ Canteen Divider Elevation—existing  
SCALE: 1/4" = 1'-0"



② Canteen Divider Elevation—proposed  
SCALE: 1/4" = 1'-0"

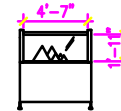

④ Canteen Divider Elevation—existing  
SCALE: 1/4" = 1'-0"

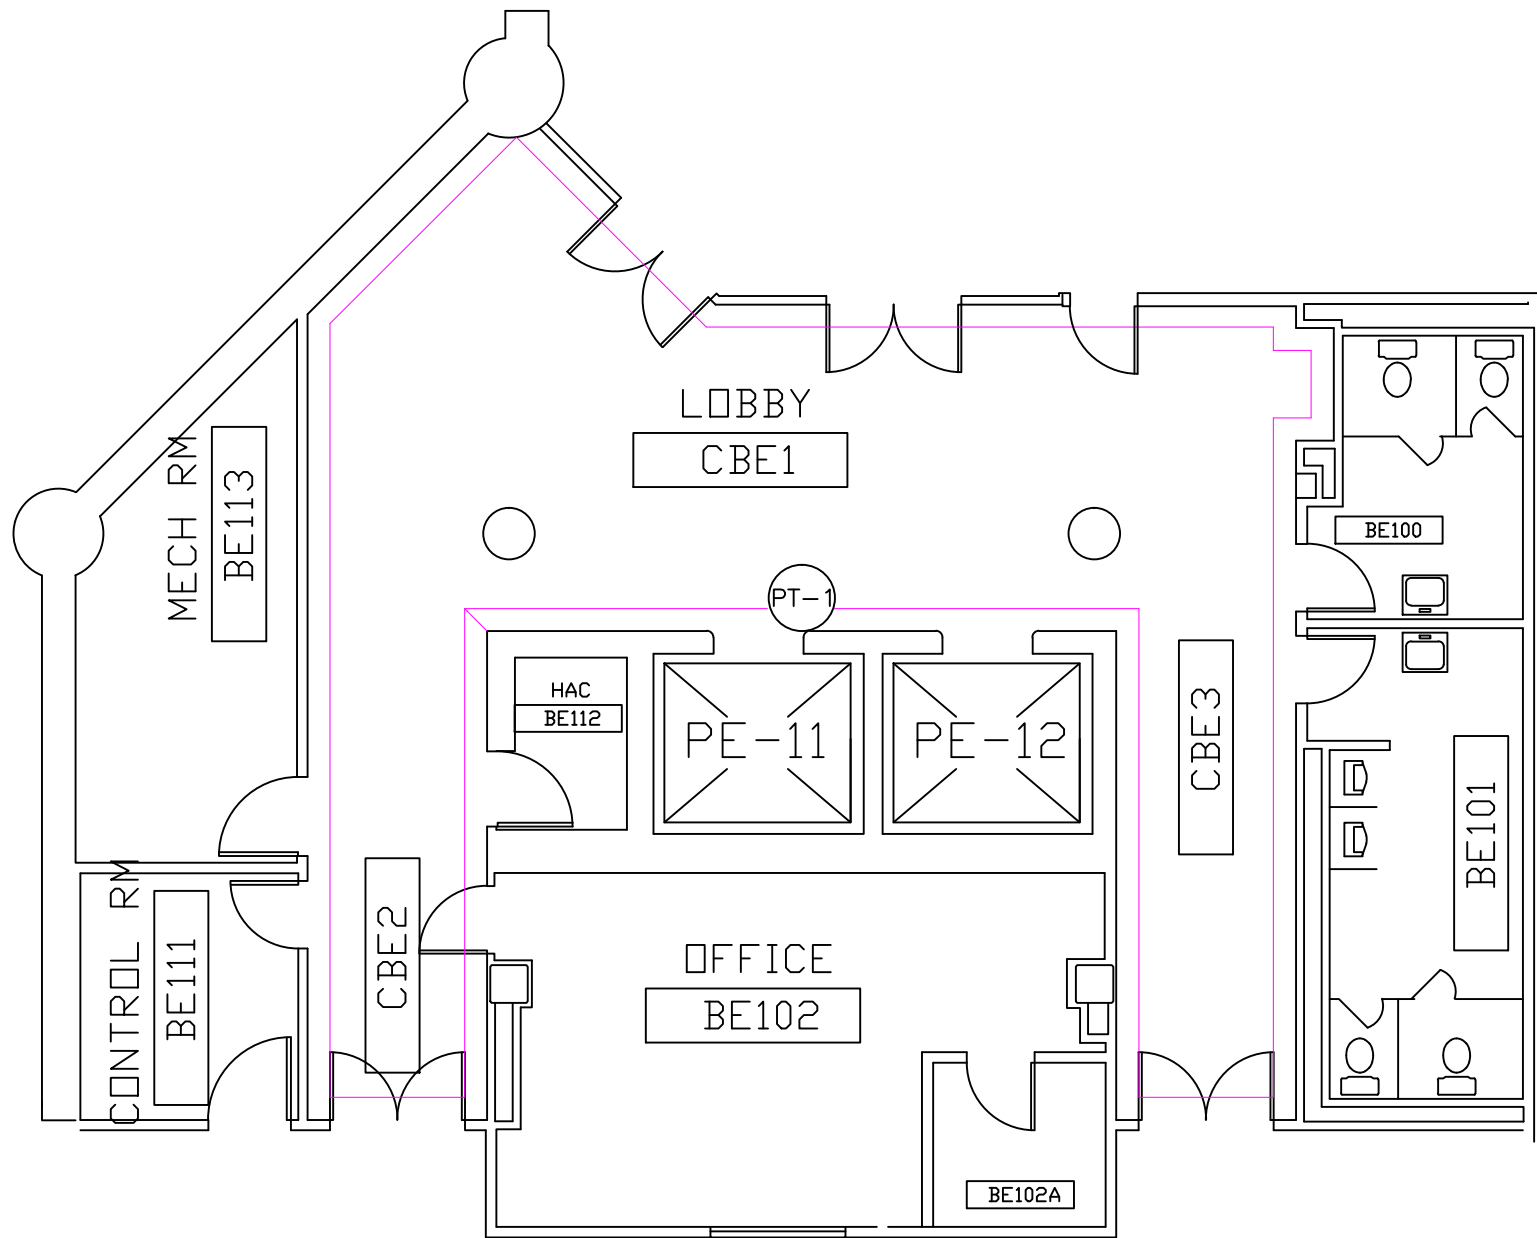


5 Auditorium Lobby-Basement level  
SCALE: 1/1" = 1'-0"

1

BB124—Chapel

SCALE: 1/4" = 1'-0"

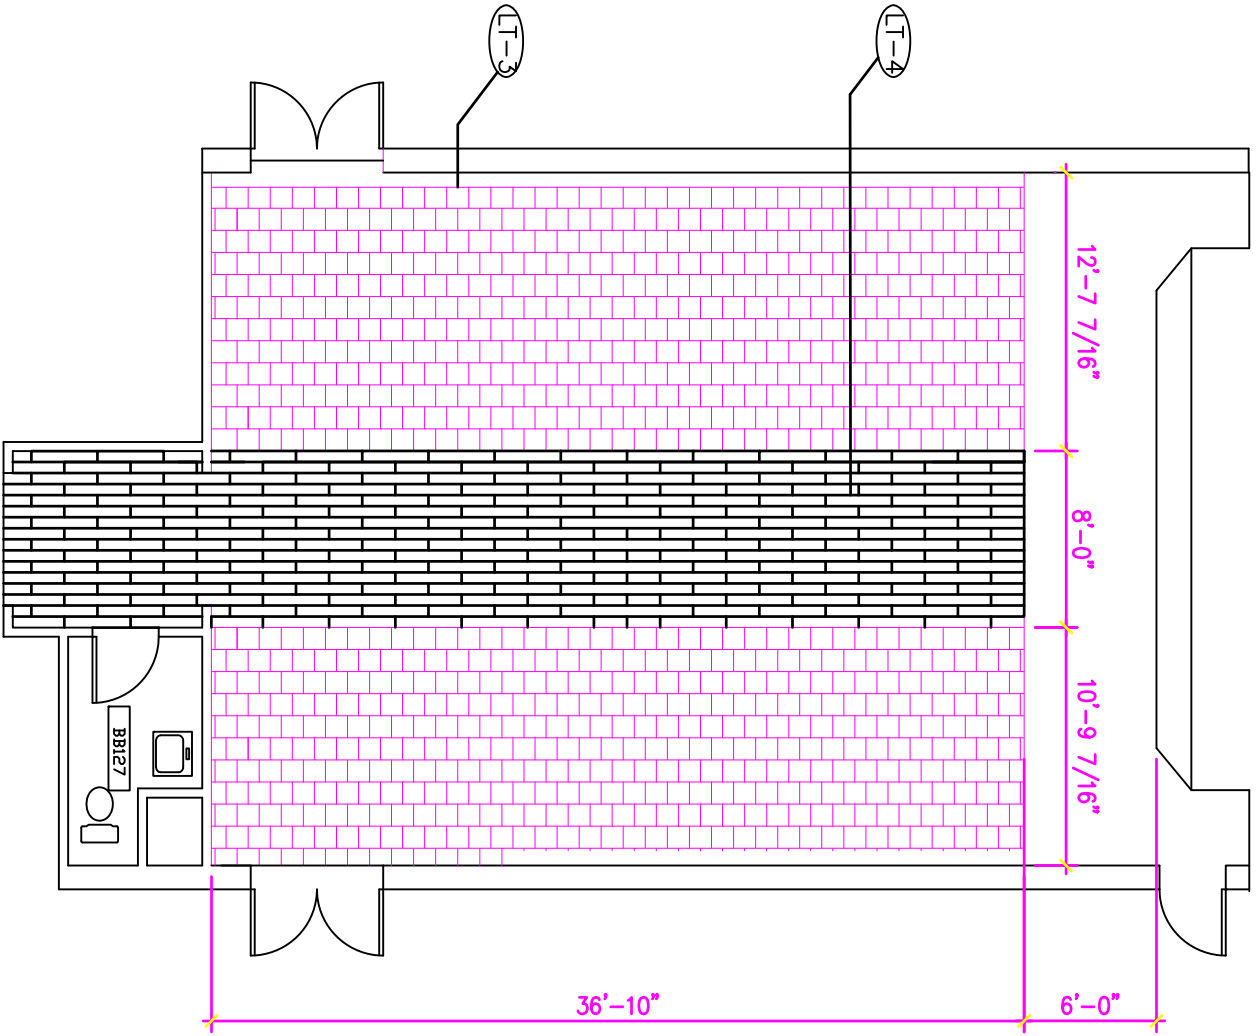

Finish Schedule				
LVT	Ceramic Tile	Paint	Acrovyn	Base
<p>(LT-1) Amtico Stone in Travertine Honey AROSMM42 12"x18" tile</p> <p>(LT-2) Amtico Wood in Wild Cherry AROW7310, 6"x26" plank</p> <p>(LT-3) Amtico Stone in Travertine Romano AROSTV33 12"x12" tile</p> <p>(LT-4) Amtico Wood in Vintage Teak AROW 7600 6"x36" plank</p>	<p>CT-1 Daltille Semi-Gloss Group 1 Wall Tile (field)- Arctic White 0190 3" x 6" subway tile, running bond layout</p> <p>CT-2 Daltille Semi-Gloss Group 1 Wall Tile (base)- Arctic White 0190 4 1/4" x 6" sanitary cove base (S-3419T)</p> <p>CT-3 Daltille Reflections in Glass Tile (accent) 1"x1" straight joint decorative border (4" H border around perimeter of restroom, see drawings) Coal Seam color</p> <p>Grout</p> <p>GT-1 Mapei Kerapoxy IEG, White 00, 1/8" joint width</p>	<p>PT-1 Sherwin Williams Biscuit SW6112- Eggshell finish (field)</p> <p>PT-2 Sherwin Williams Bagel SW6114- Eggshell finish (accent)</p> <p>PT-3 Sherwin Williams Argos SW 7065 Satin finish -all bathrooms where tile is being replaced, above tile.</p> <p>PT-4 Sherwin Williams Grasslands SW6163- Eggshell finish (accent)</p>	<p>AC-1 Acrovyn 4000 Wall protection Suede Finish in Wheat 254</p> <p>Lumicor</p> <p>GT-1 Lumicor Madagascar 6mm, matte finish</p>	<p>CB-1 Johnsonite 4" Antique White 194</p>



