




1 ELEVATOR PIT DETAIL

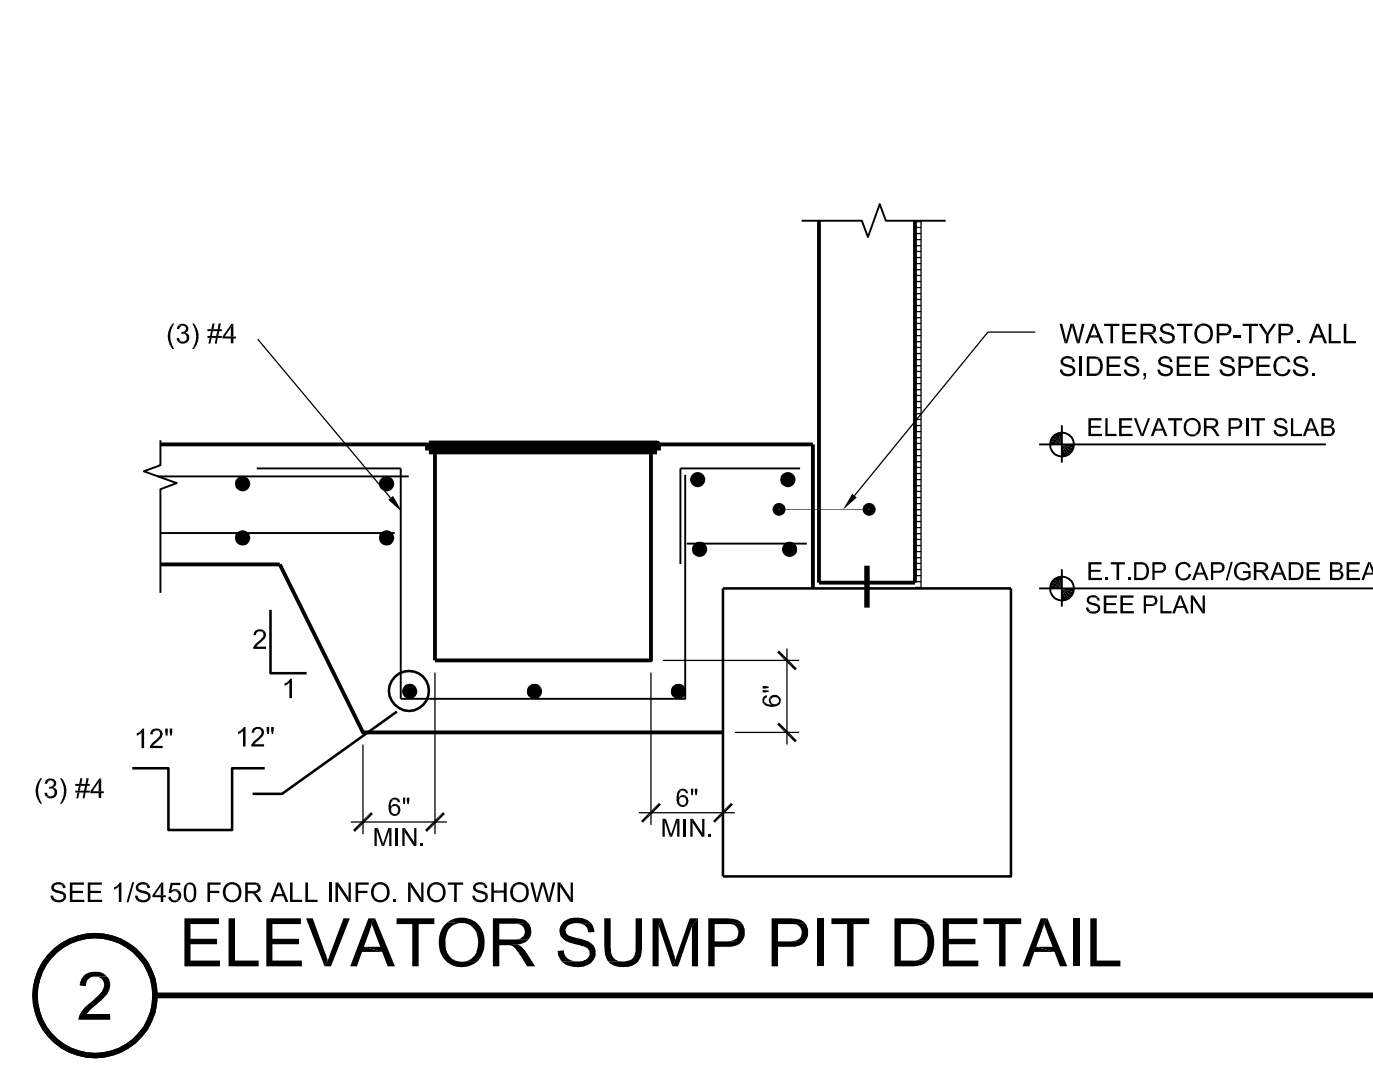


2 ELEVATOR SUMP PIT DETAIL

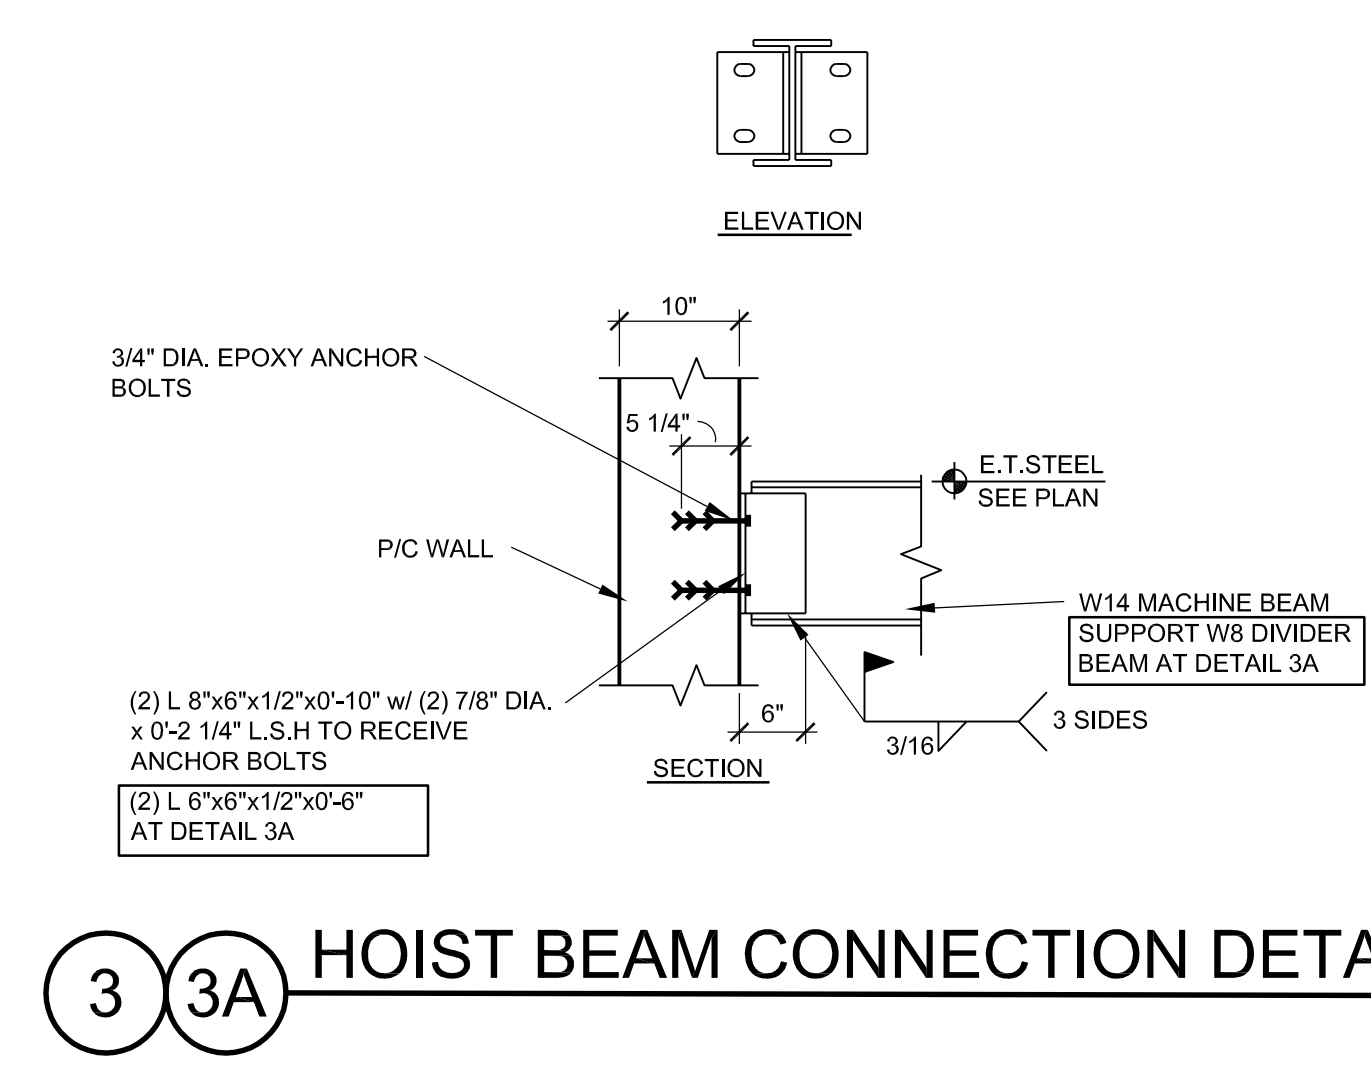


3 3A HOIST BEAM CONNECTION DETAIL

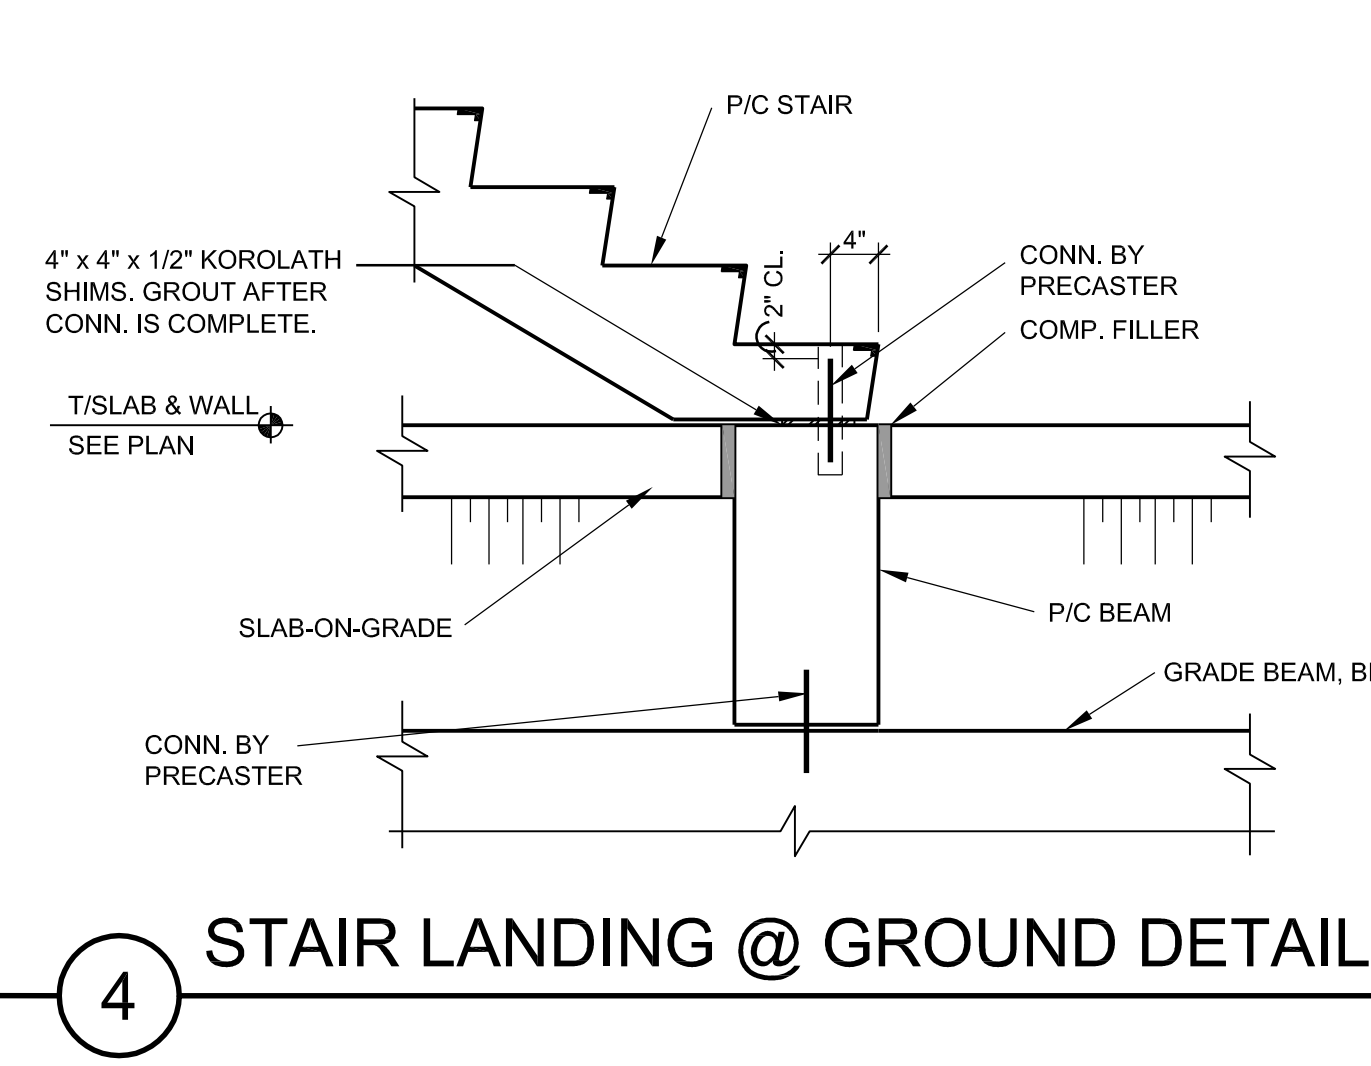


4 STAIR LANDING @ GROUND DETAIL

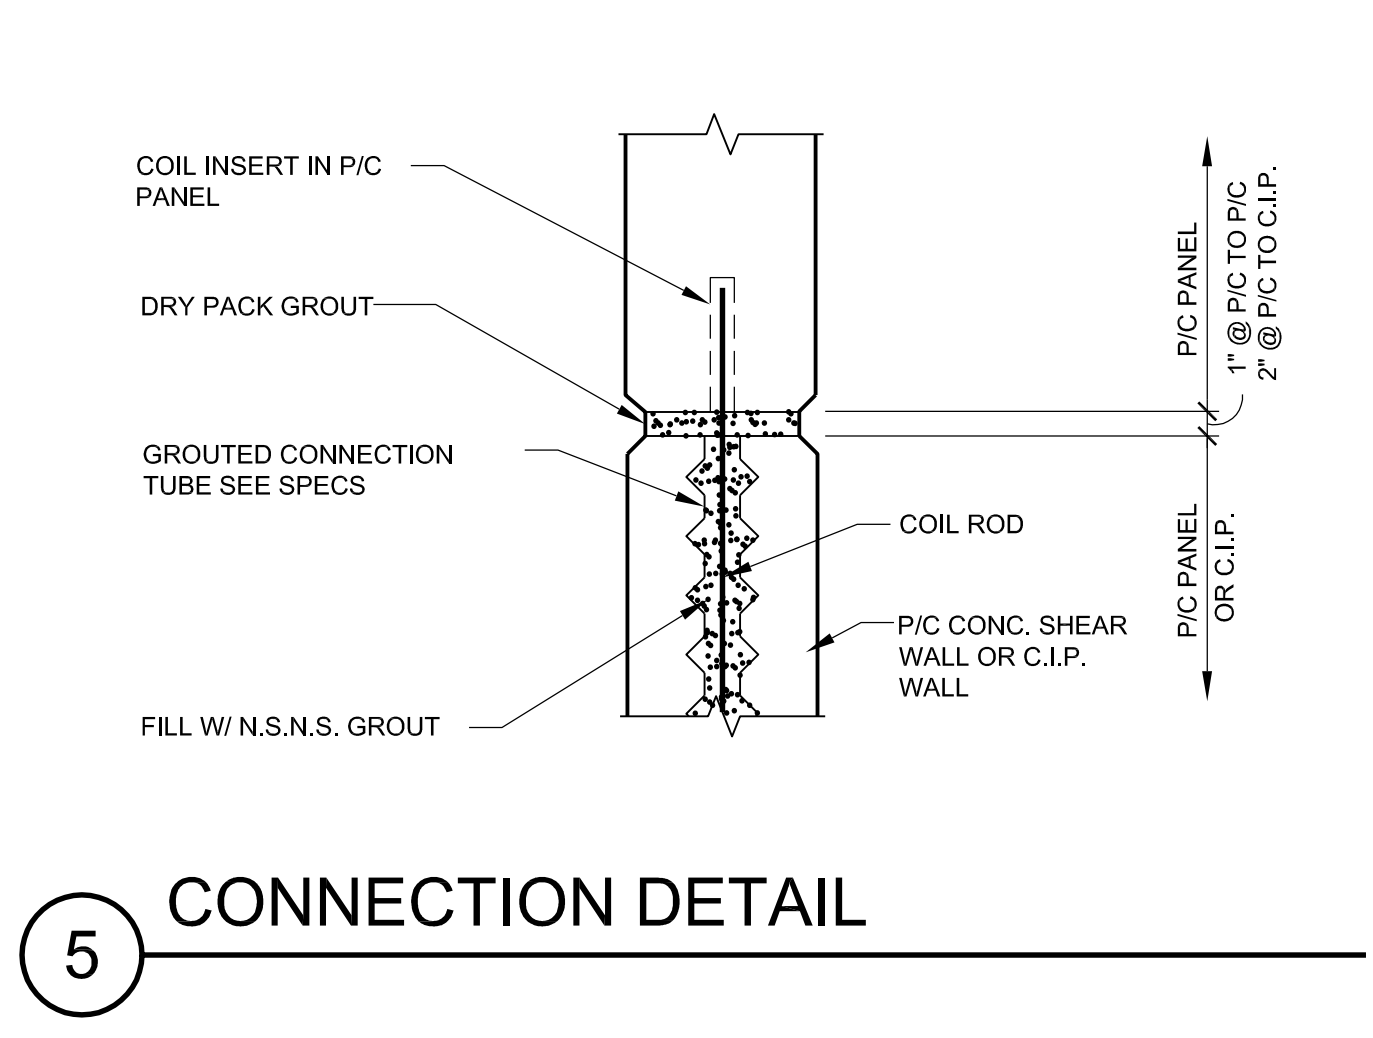


5 CONNECTION DETAIL

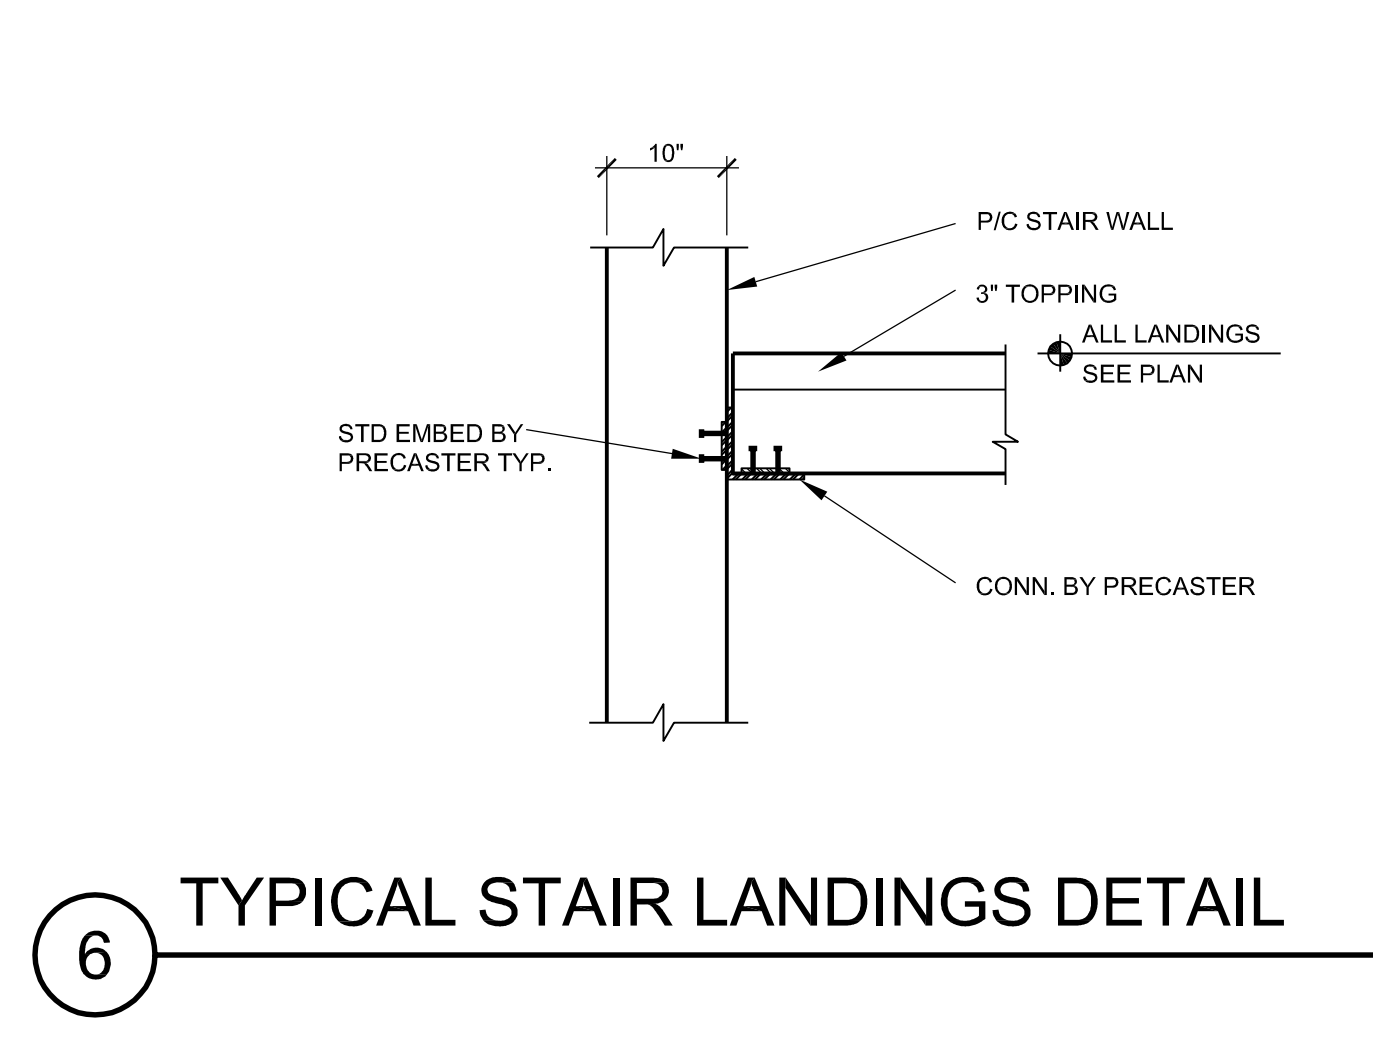


6 TYPICAL STAIR LANDINGS DETAIL

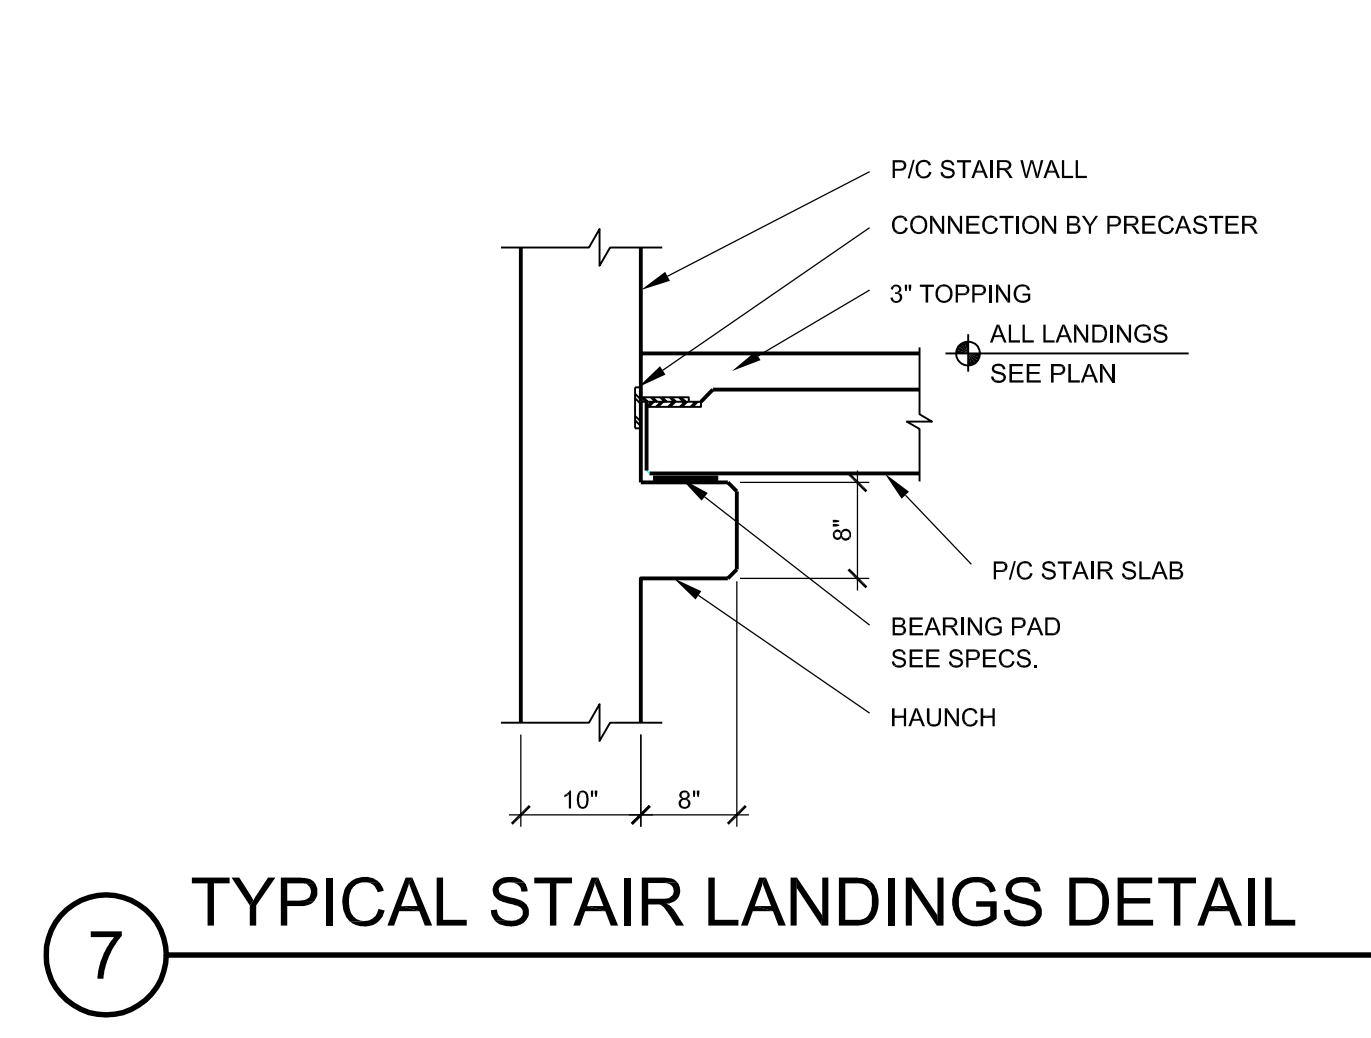


7 TYPICAL STAIR LANDINGS DETAIL

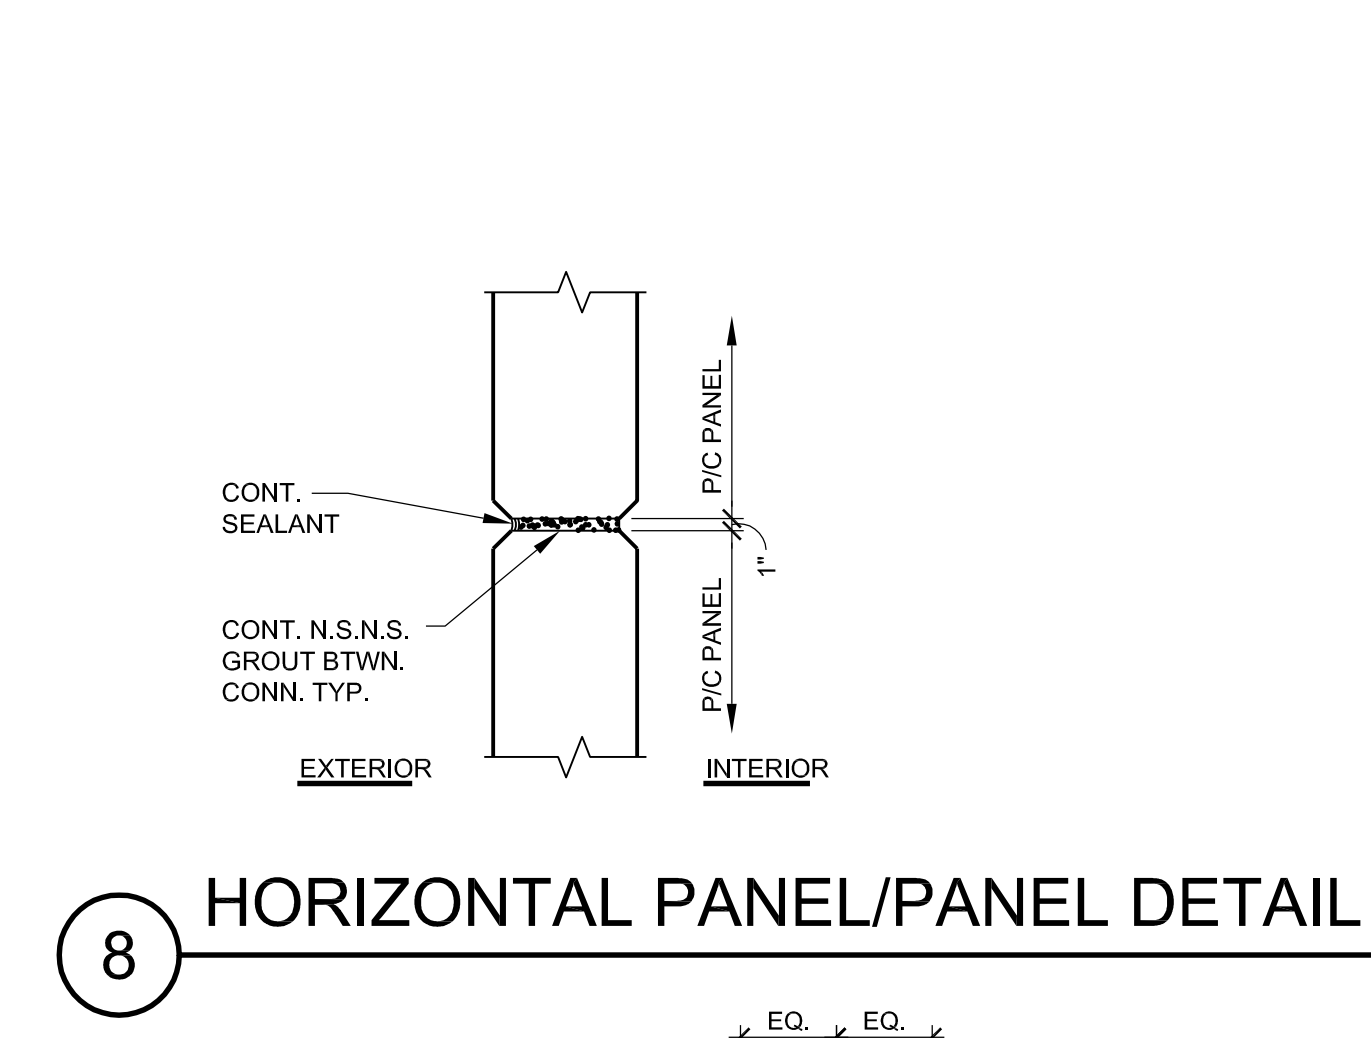


8 HORIZONTAL PANEL/PANEL DETAIL

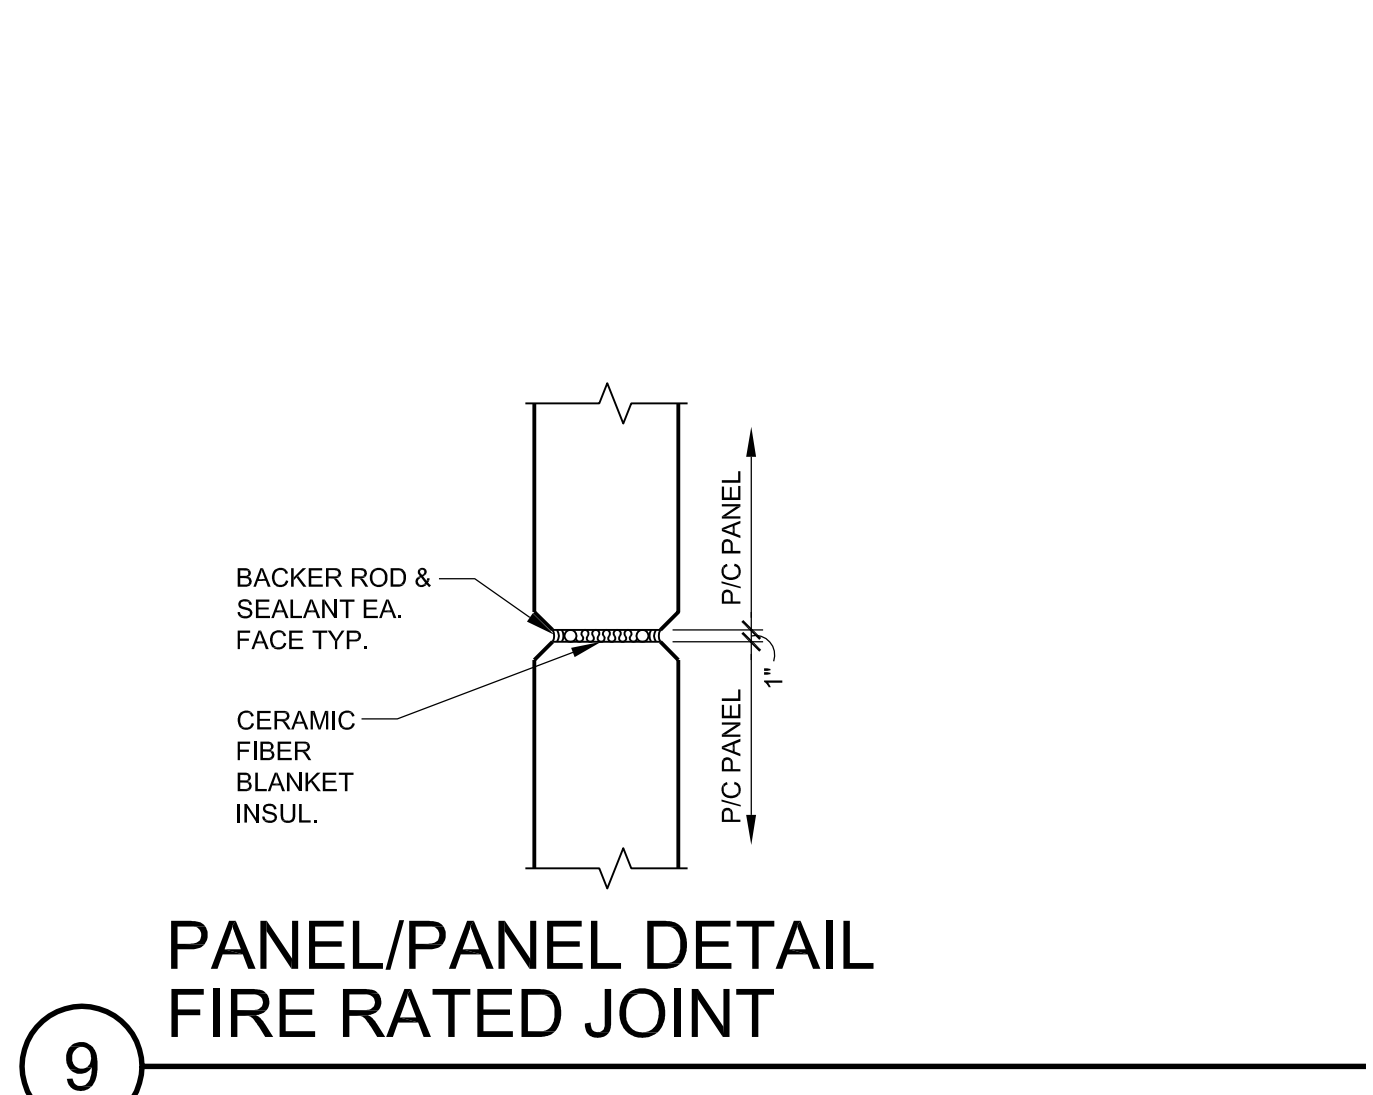


9 PANEL/PANEL DETAIL FIRE RATED JOINT

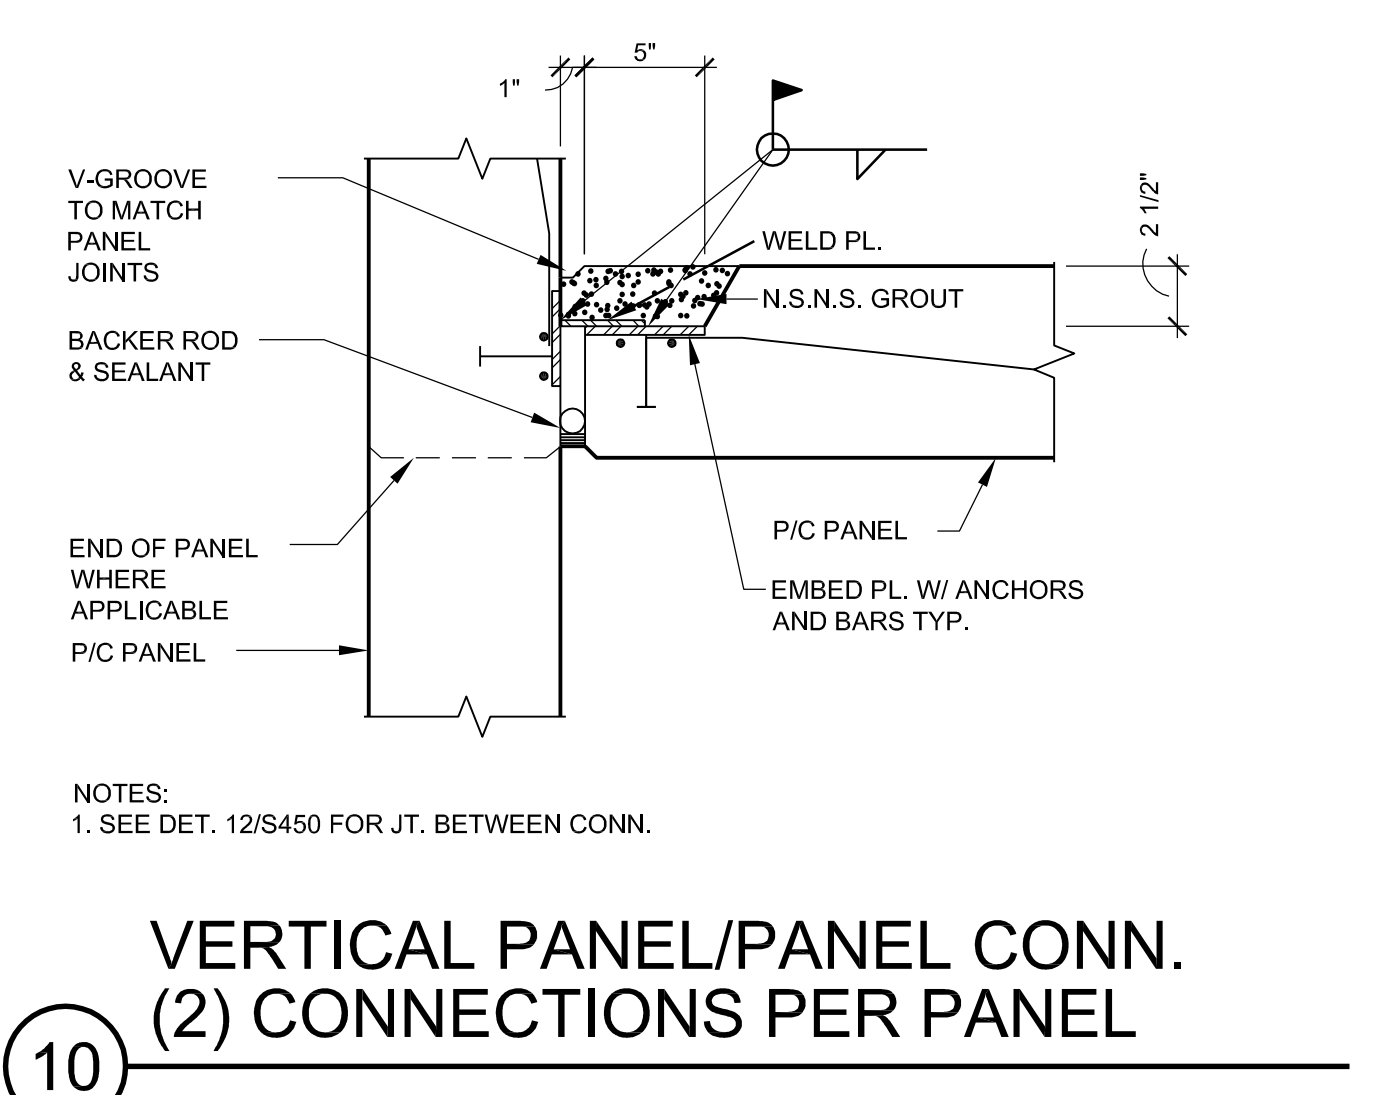


10 VERTICAL PANEL/PANEL CONN. (2) CONNECTIONS PER PANEL

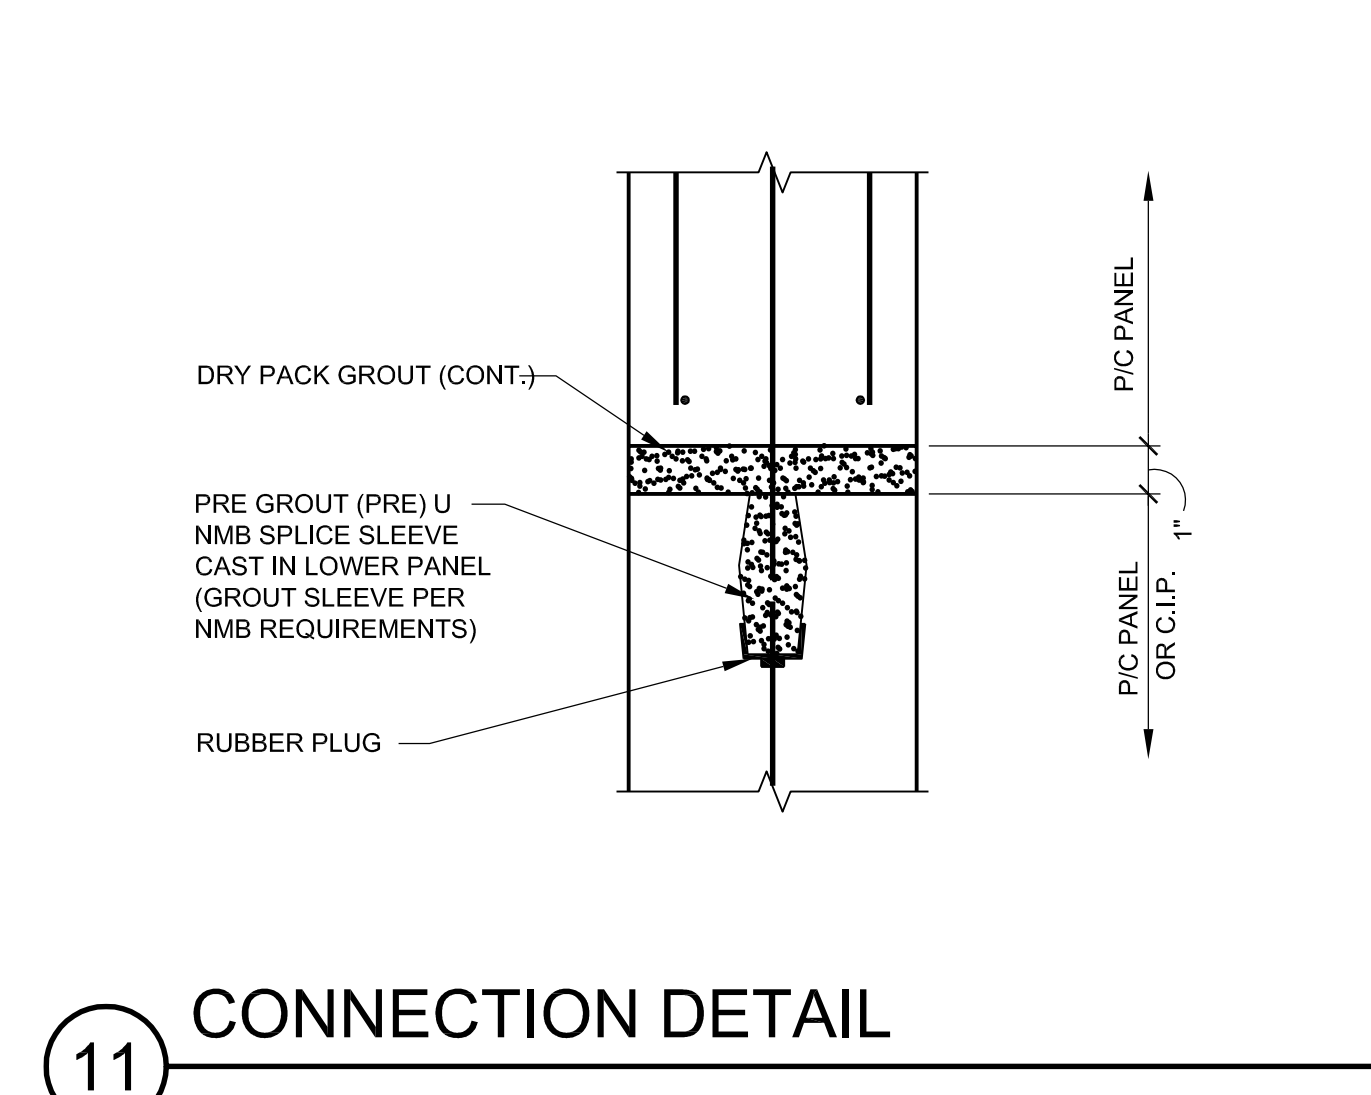


11 CONNECTION DETAIL

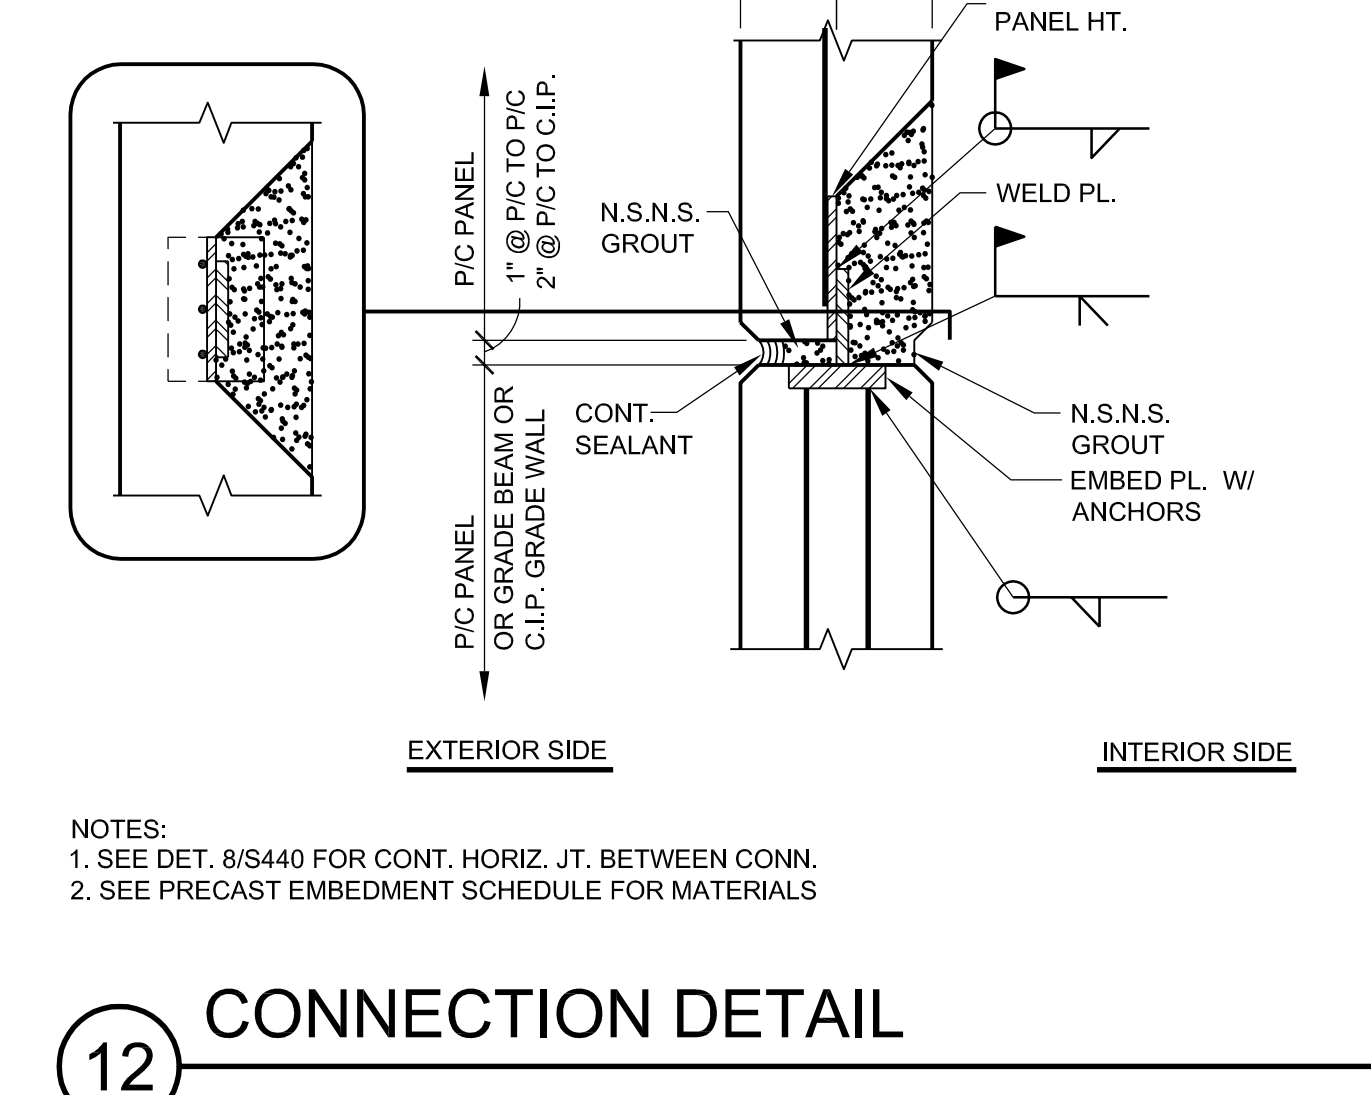


12 CONNECTION DETAIL

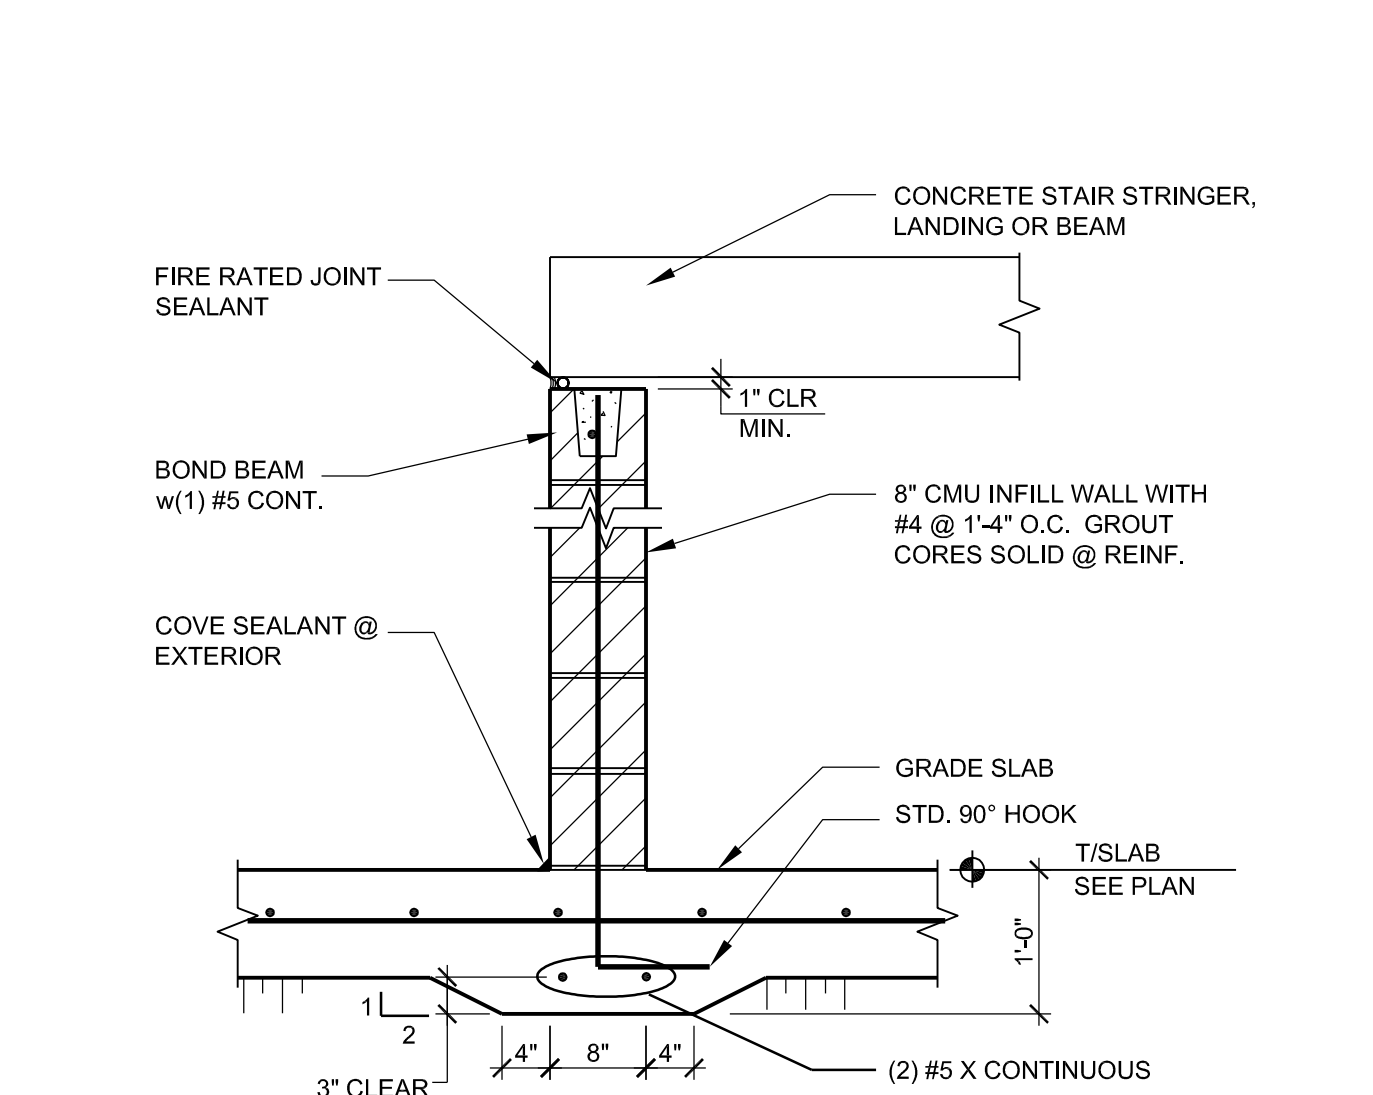

13 C.M.U. INFILL WALL @ STAIR

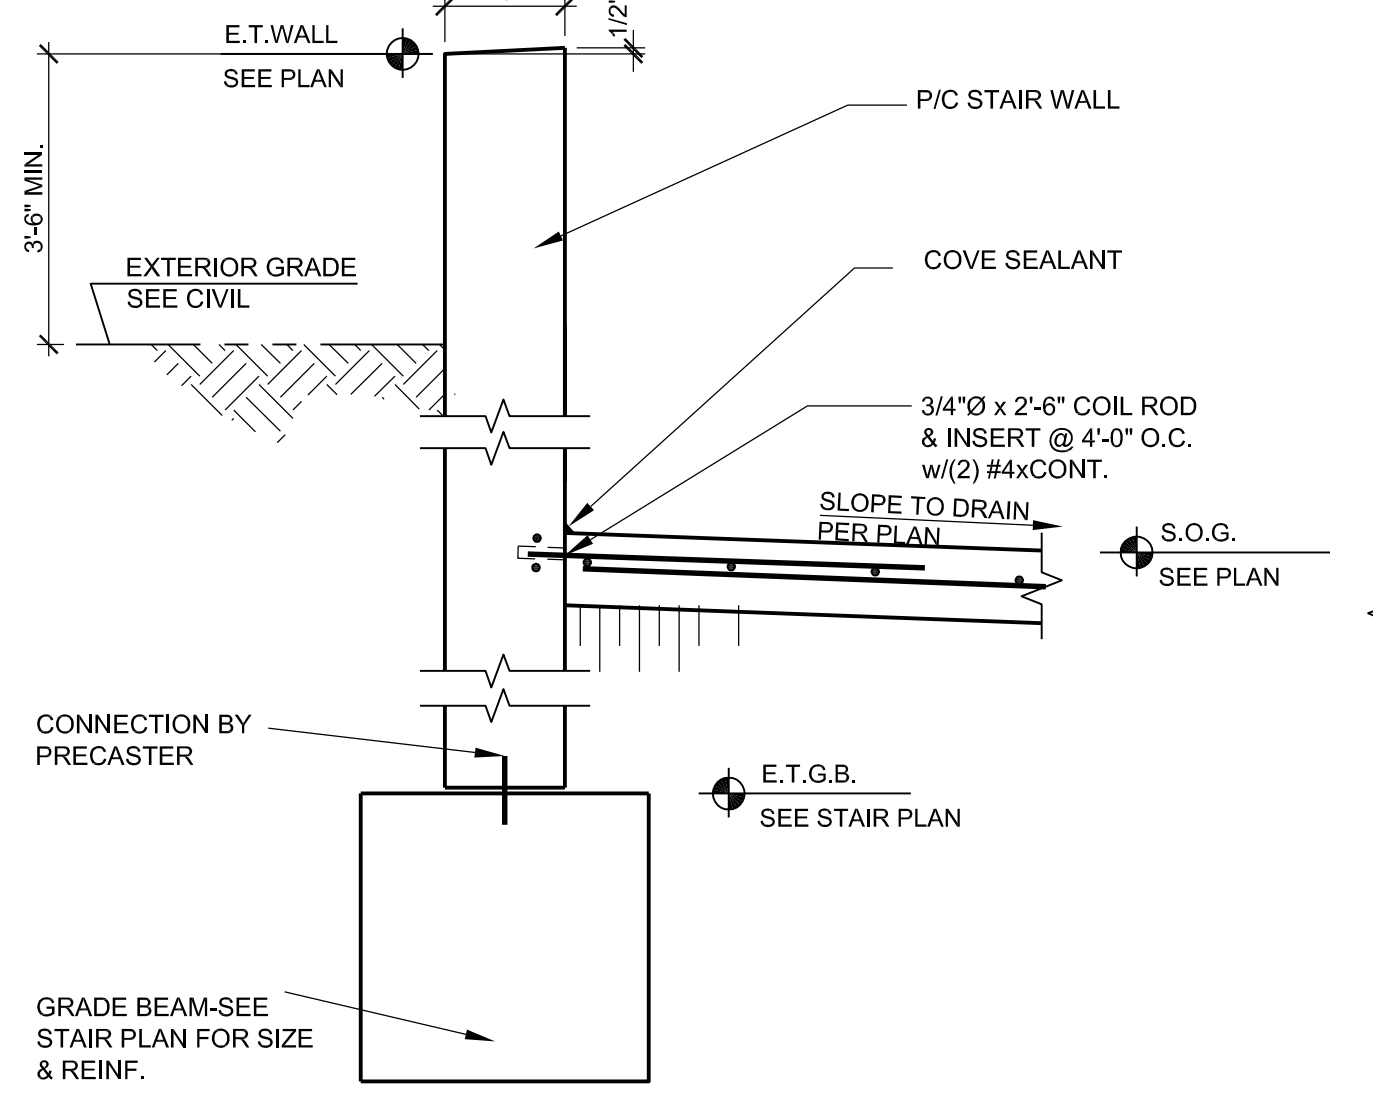















14 EXTERIOR STAIR WALL DETAIL

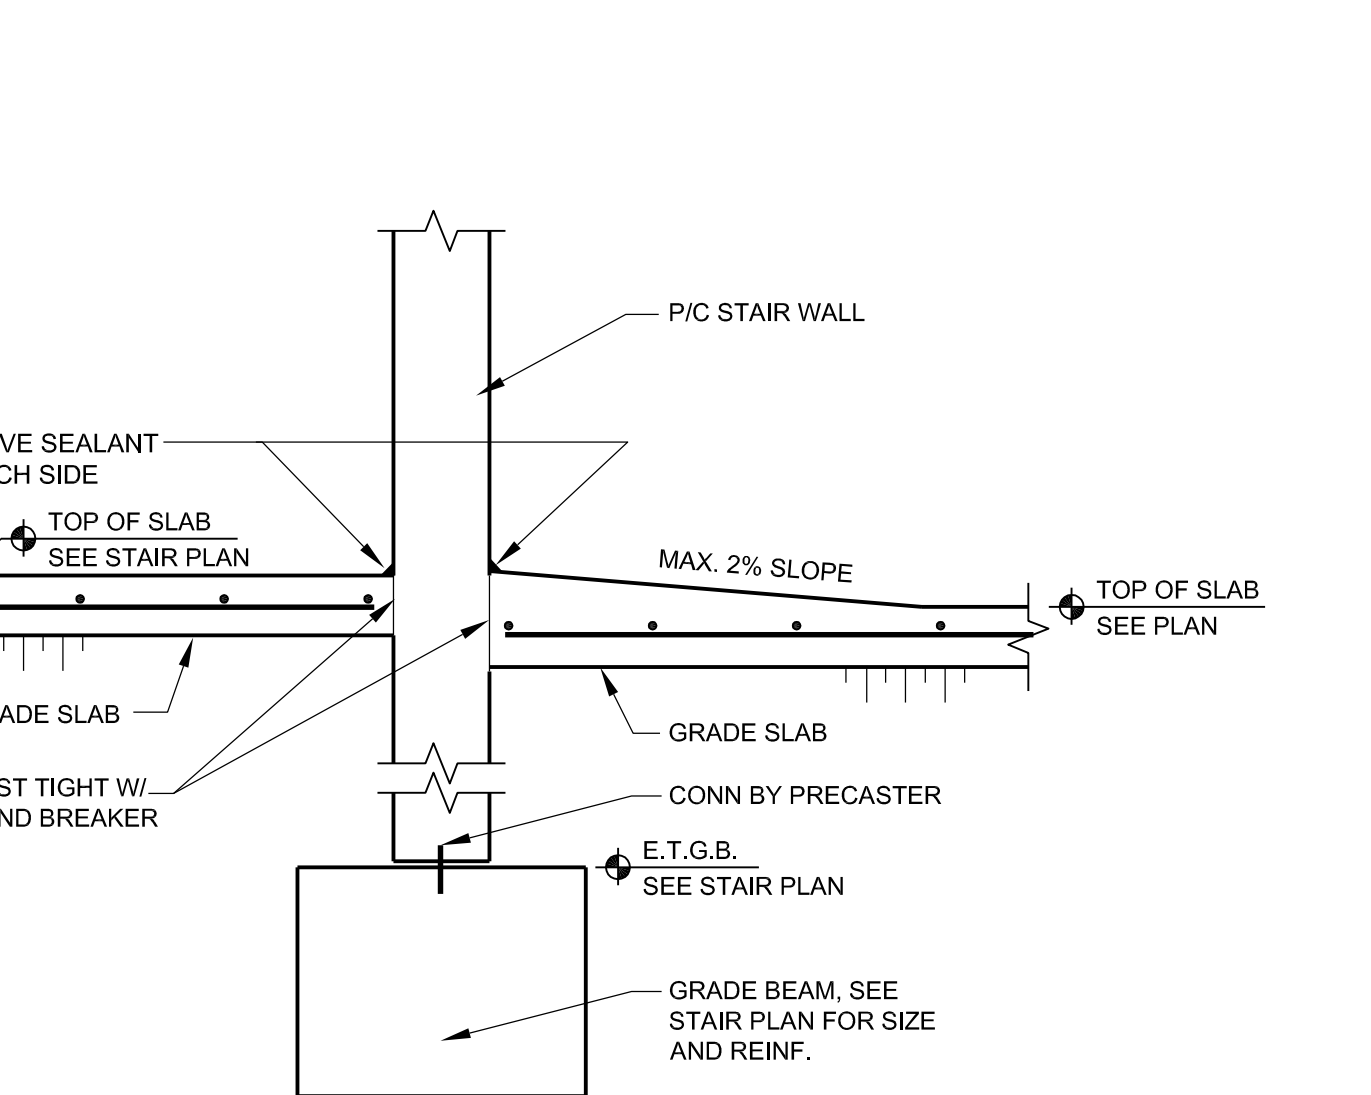

15 INTERIOR STAIR WALL DETAIL


FINAL CONSTRUCTION DRAWINGS
APPROVED FOR CONSTRUCTION

Dwg. File	ARCHITECT/ENGINEERS: AKEA INC. 3603 NW 98TH ST., SUITE B GAINESVILLE, FLORIDA 32606 PH: (352) 474-6124 FAX: (352) 474-6324 CERT OF AUTH: FL #26693 EXPIRES: 02/28/2015	DENNIS C. DOUGLAS P.E. P.E. NO. 38455	CONSULTANTS: WALKER PARKING CONSULTANTS 4904 Eisenhower Blvd Suite 150 Tampa, FL 33634 813.888.5800 Ph 813.888.5822 Fax BE-0003840 www.walkerparking.com TO THE BEST OF THE ENGINEER'S KNOWLEDGE, THE PLANS AND SPECIFICATIONS COMPLY WITH THE APPLICABLE MINIMUM BUILDING CODES AND THE APPLICABLE FIRE SAFETY STANDARD	Approved: Asst. Chief, Engineering Service Engineering Bldg. Maint. Foreman Engineering Operation Foreman Engineering Health & Safety Engineering Planning & Analysis C.O.T.R.	Drawing Title STAIR & ELEVATOR DETAILS	Project Title CONSTRUCT 525 SPACE PARKING GARAGE CONTRACT No. VA249-14-C-0150 P.O. No. 621C40254	Date MARCH 26, 2015 Project No. 621-330 DRAWING NO. S450 Page 70 of 131	Department of Veterans Affairs			
									Building Number 160	Checked DCD	Drawn MCB
									Location VAMC MOUNTAIN HOME, TENNESSEE		
Revisions	Date										

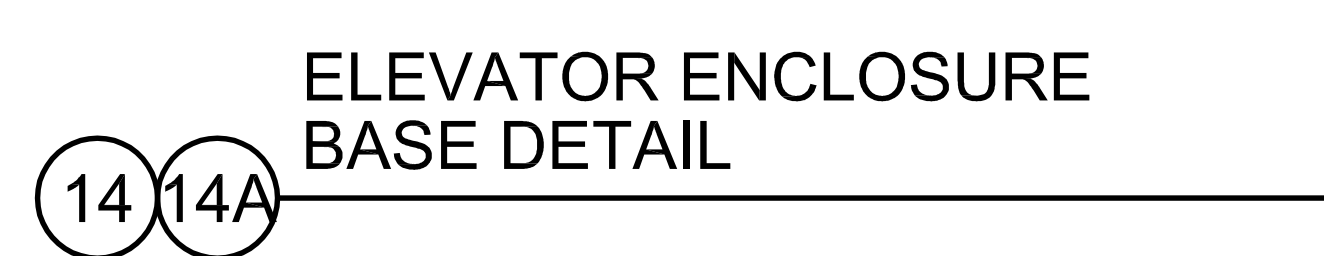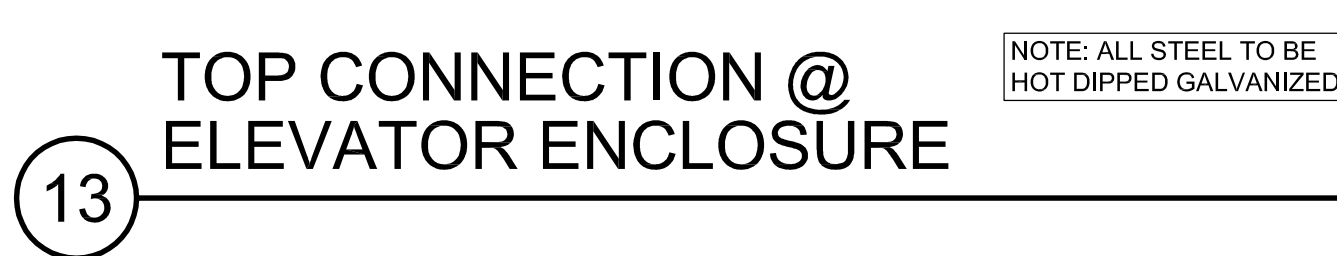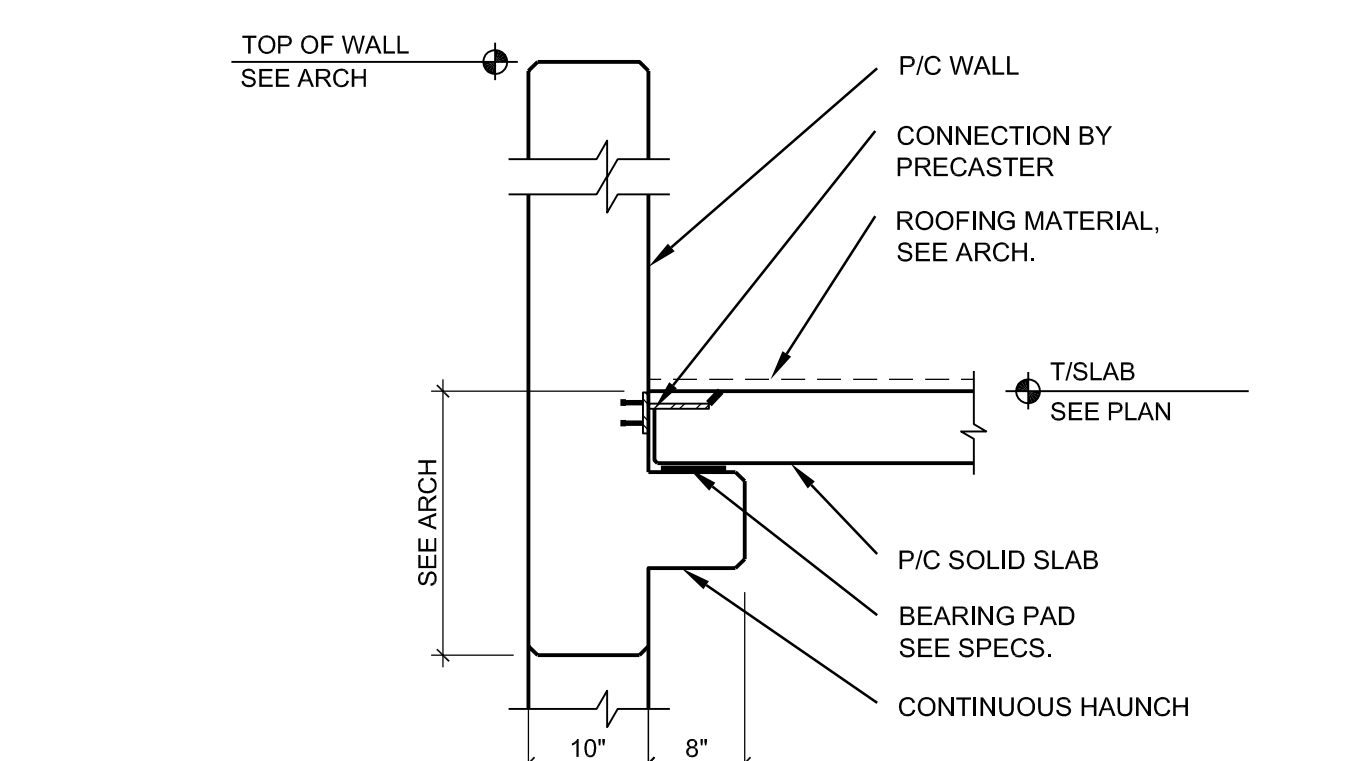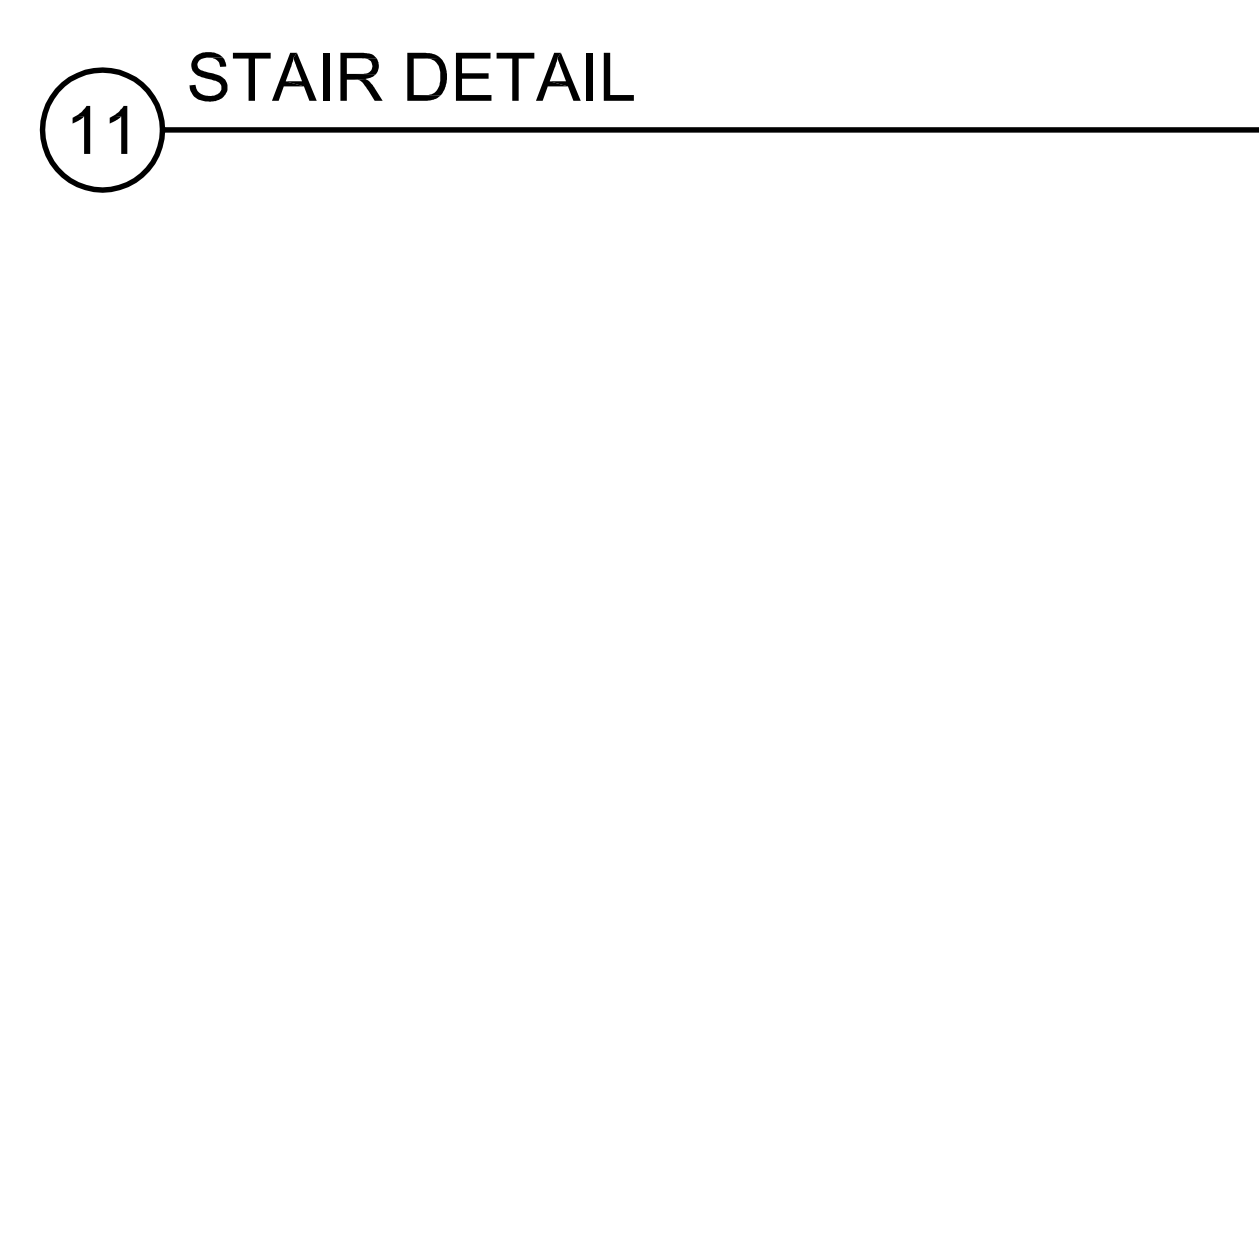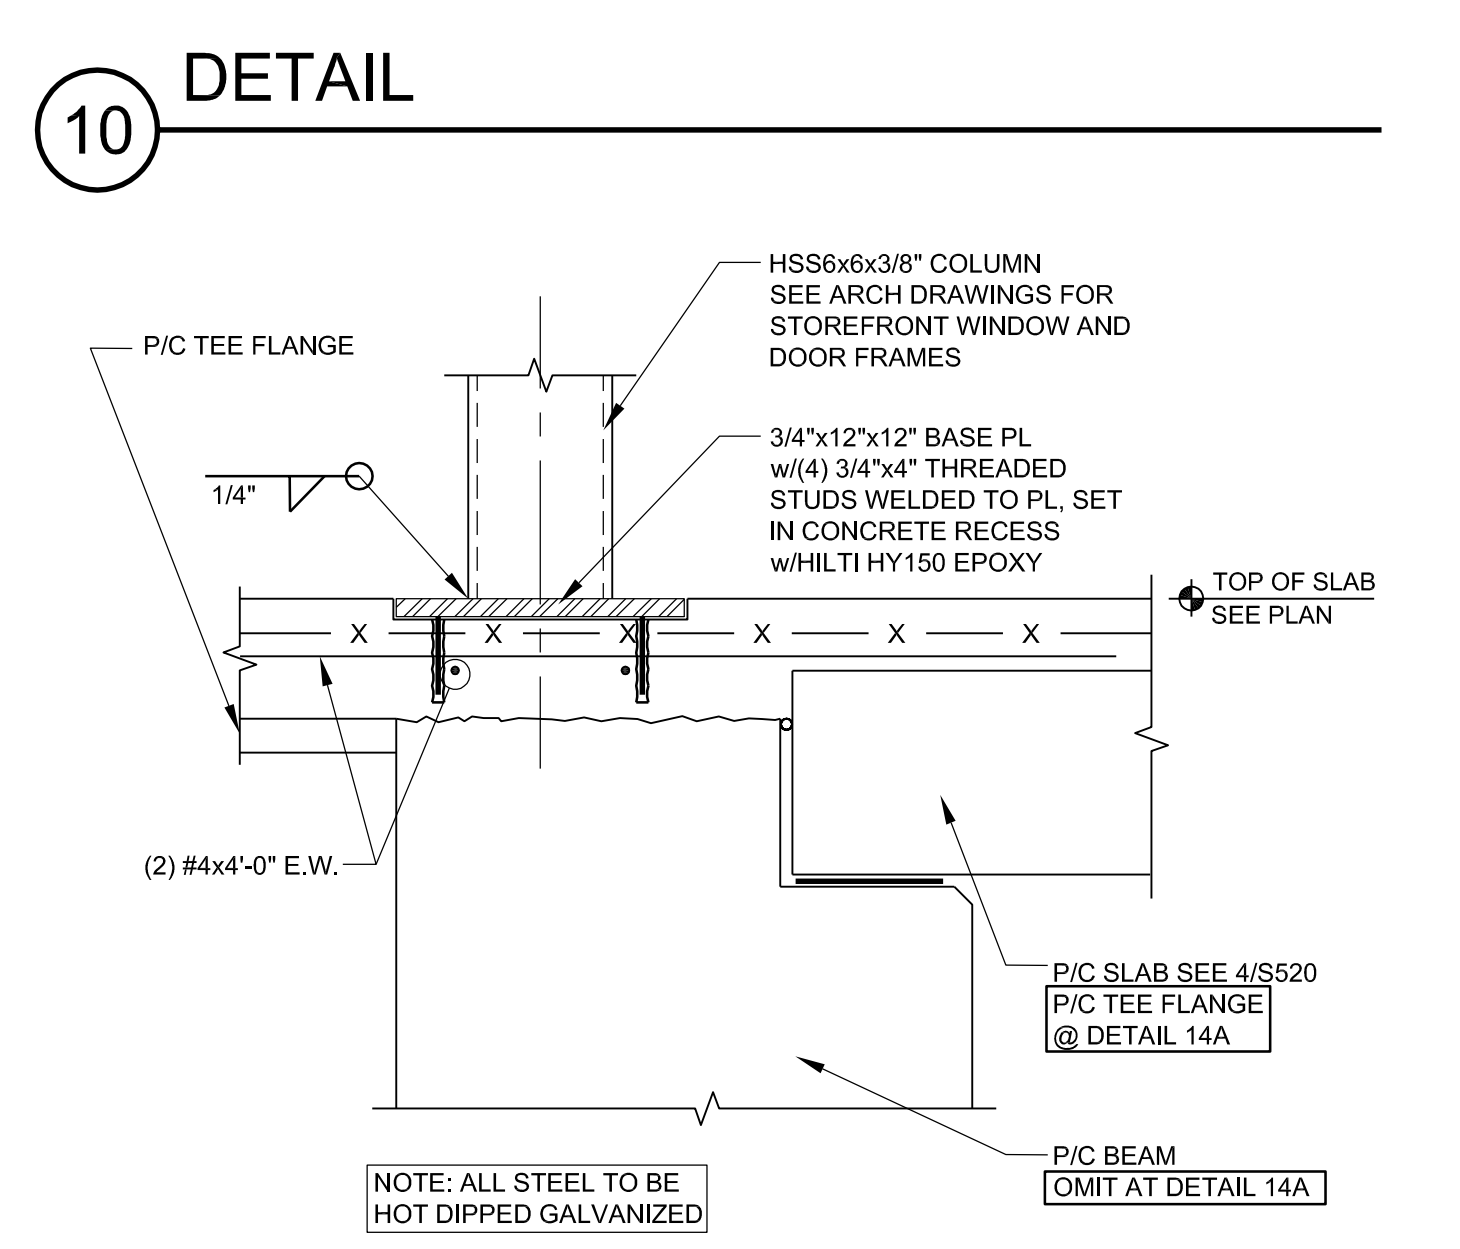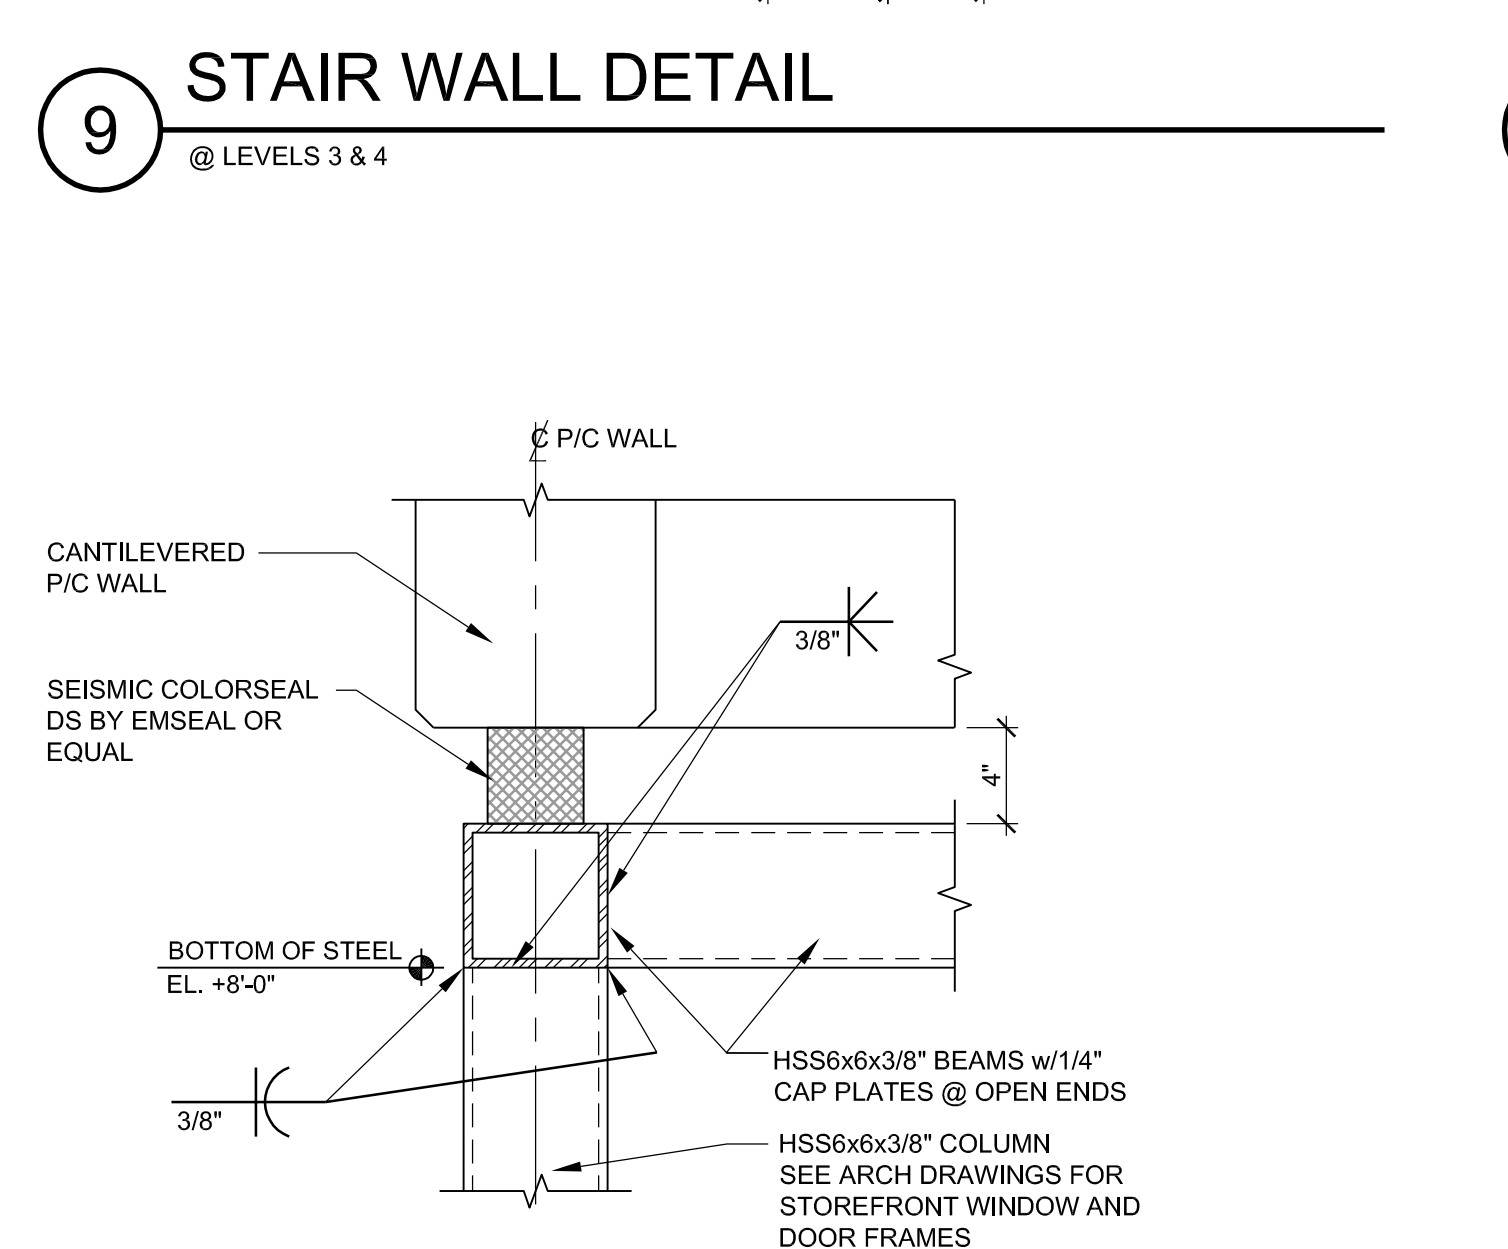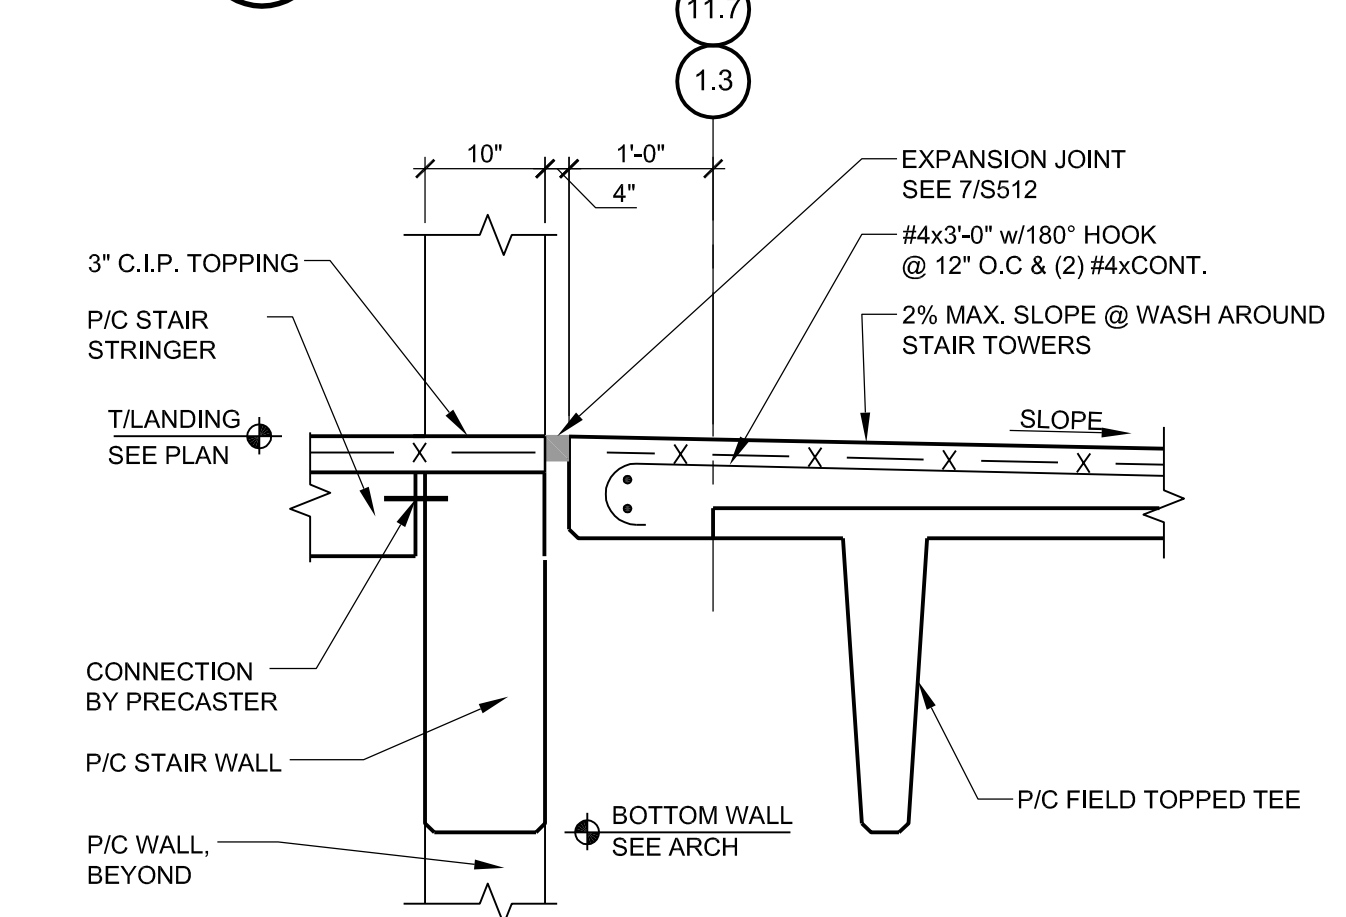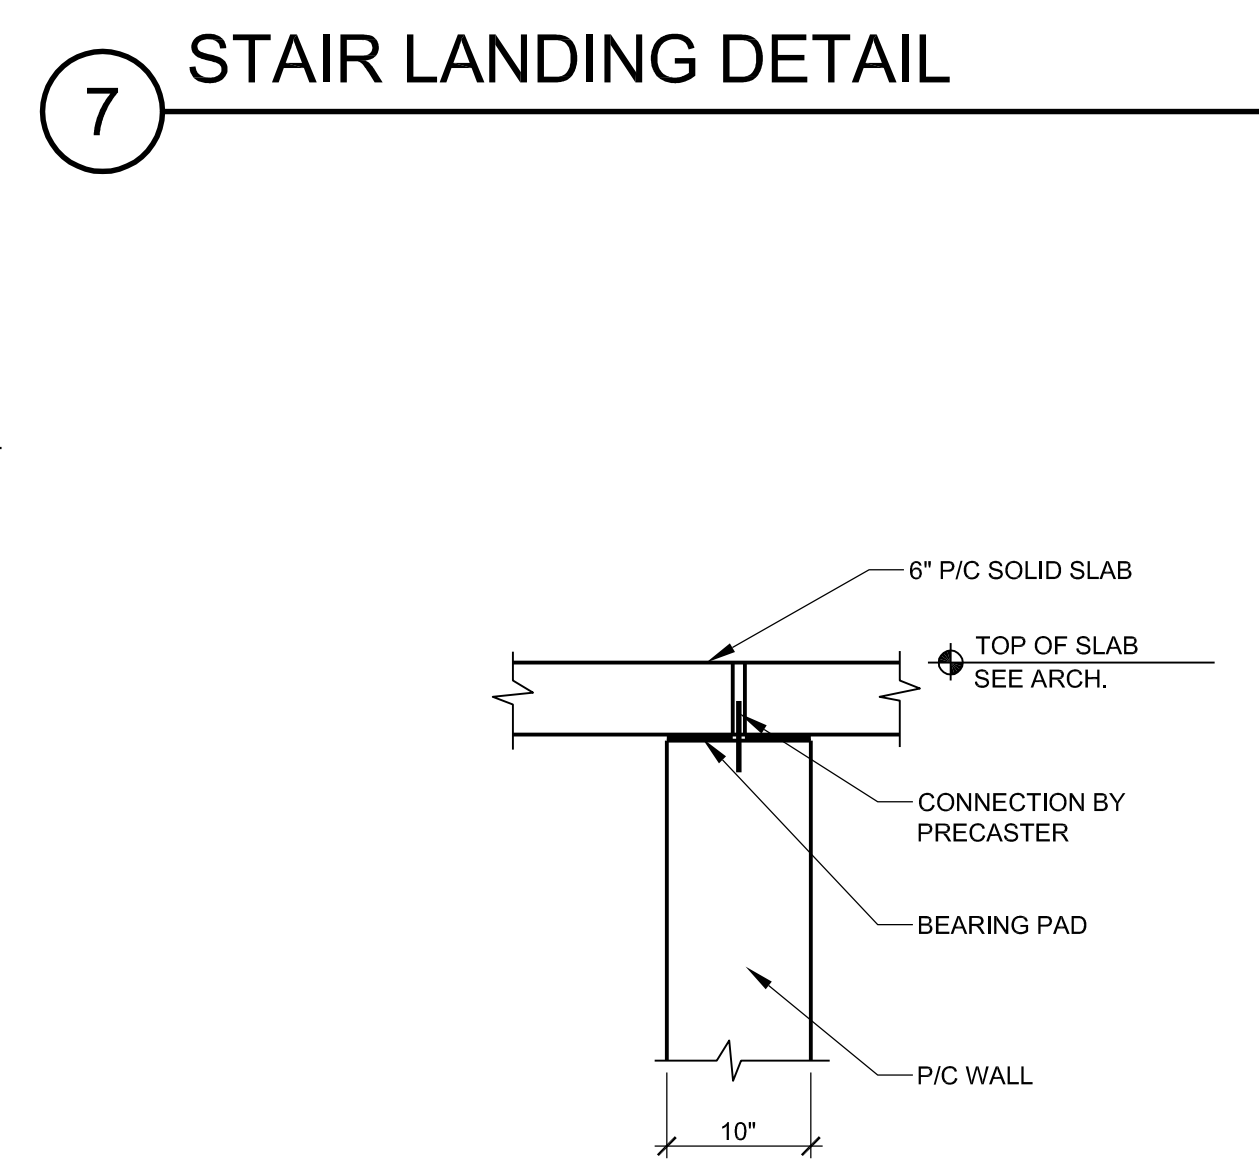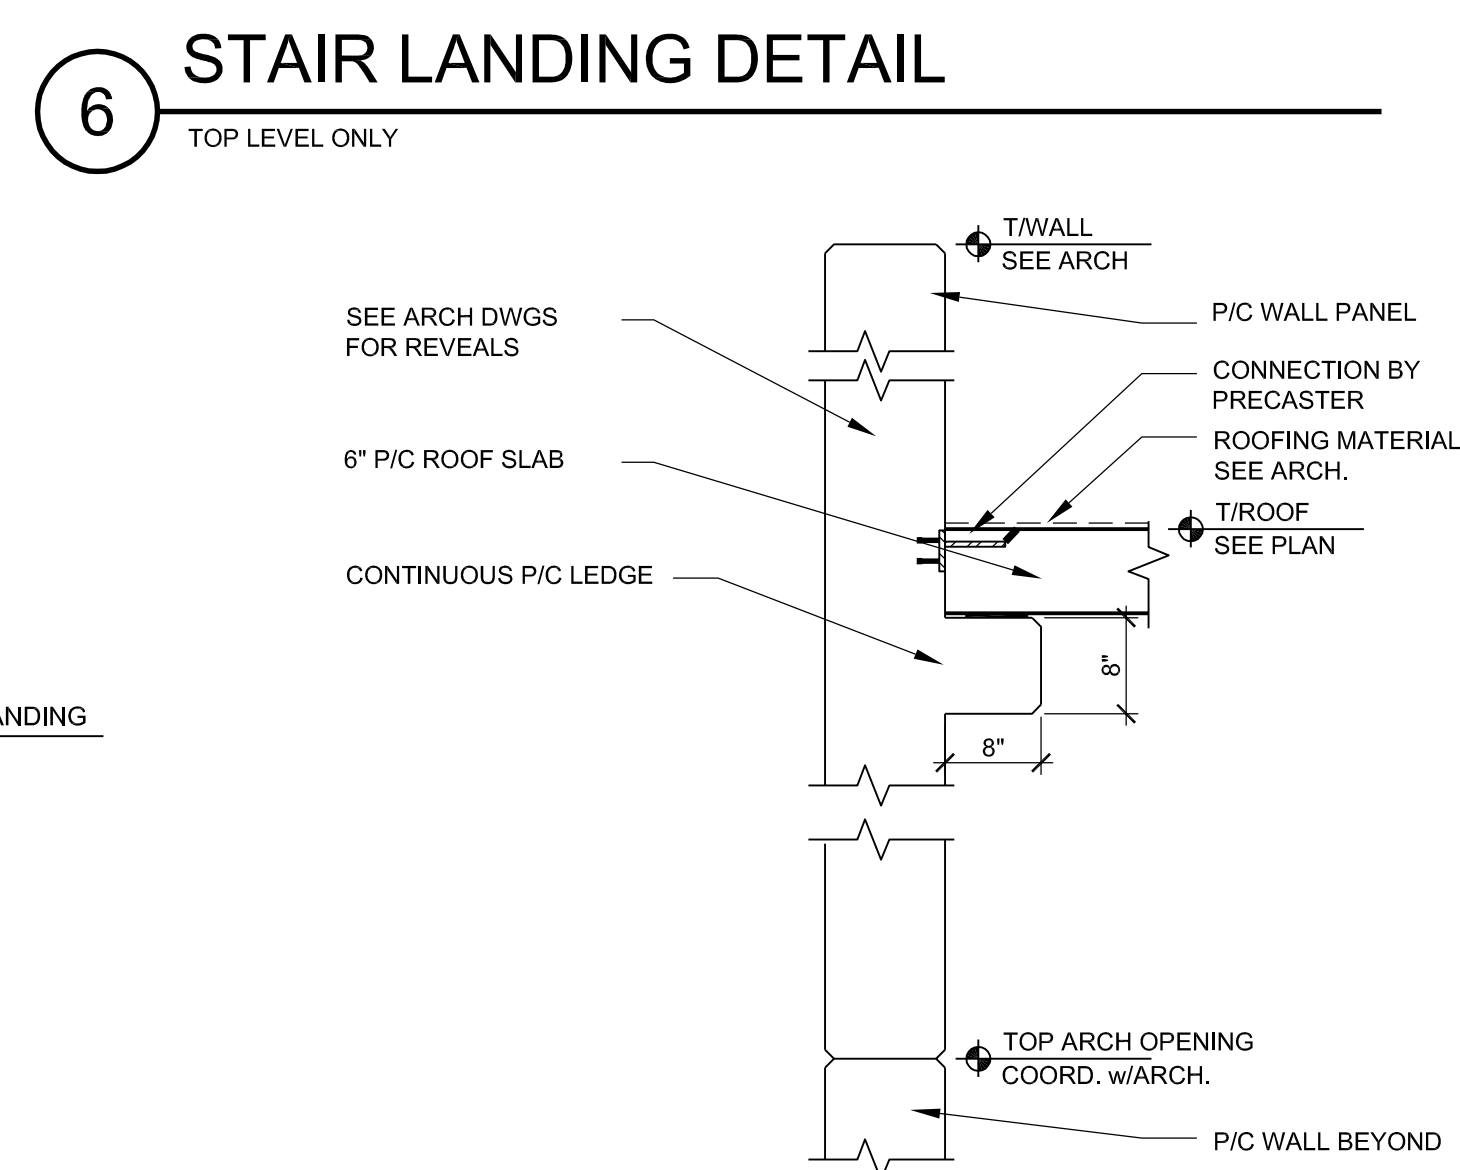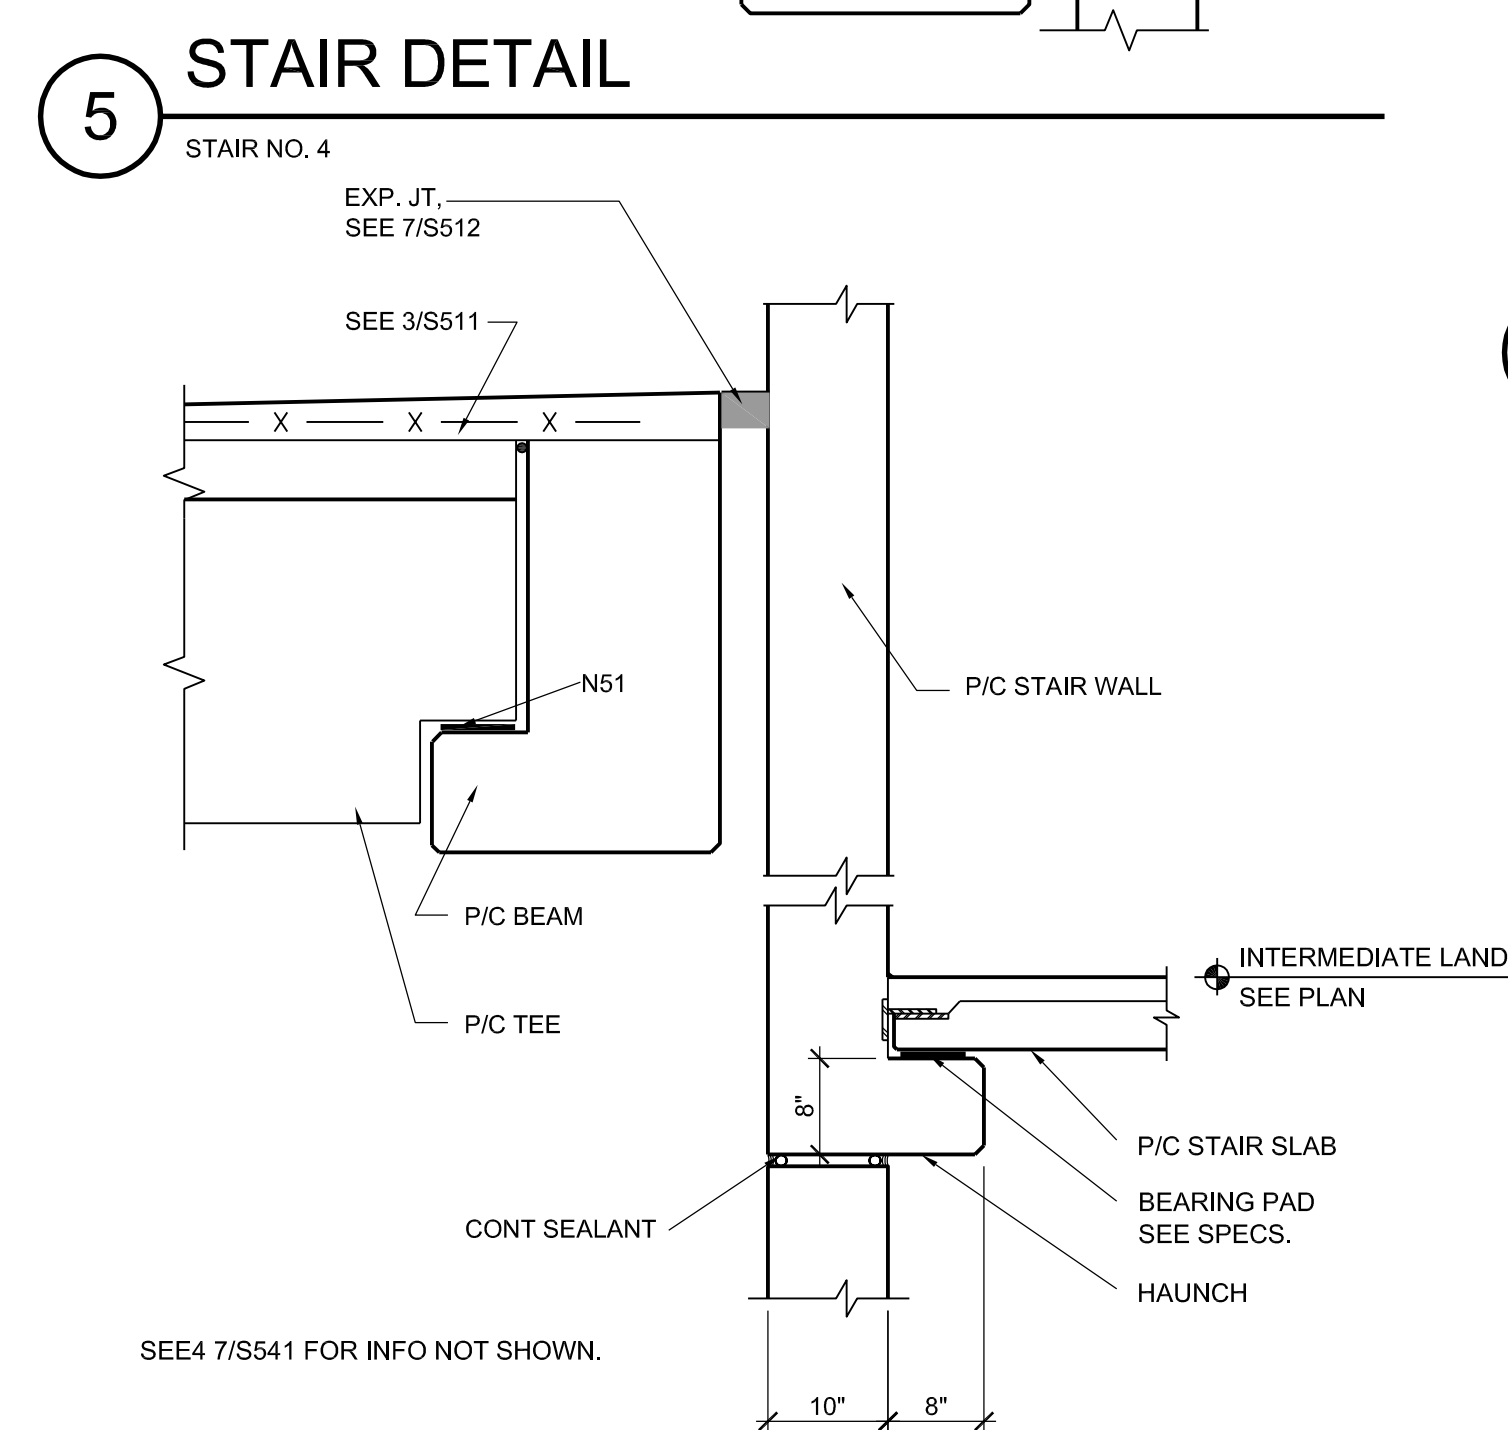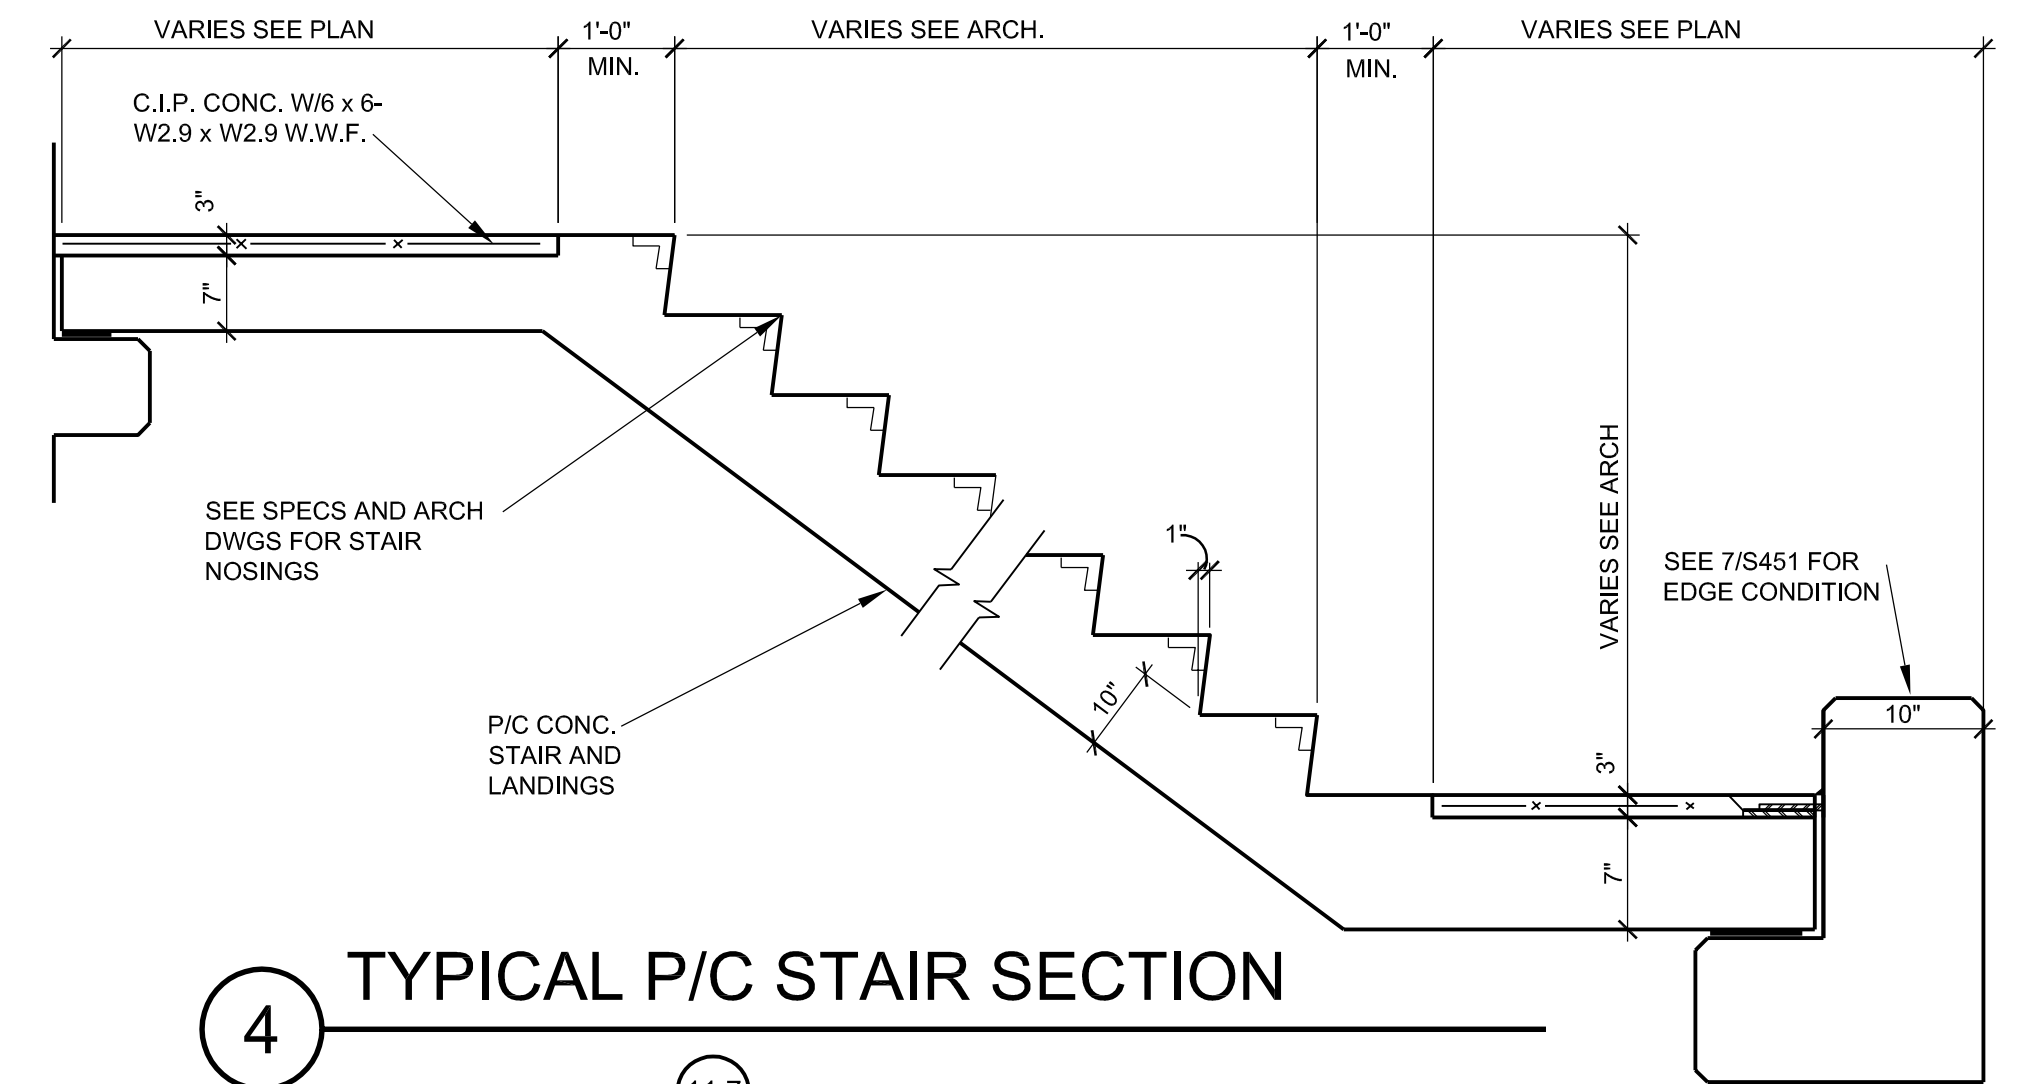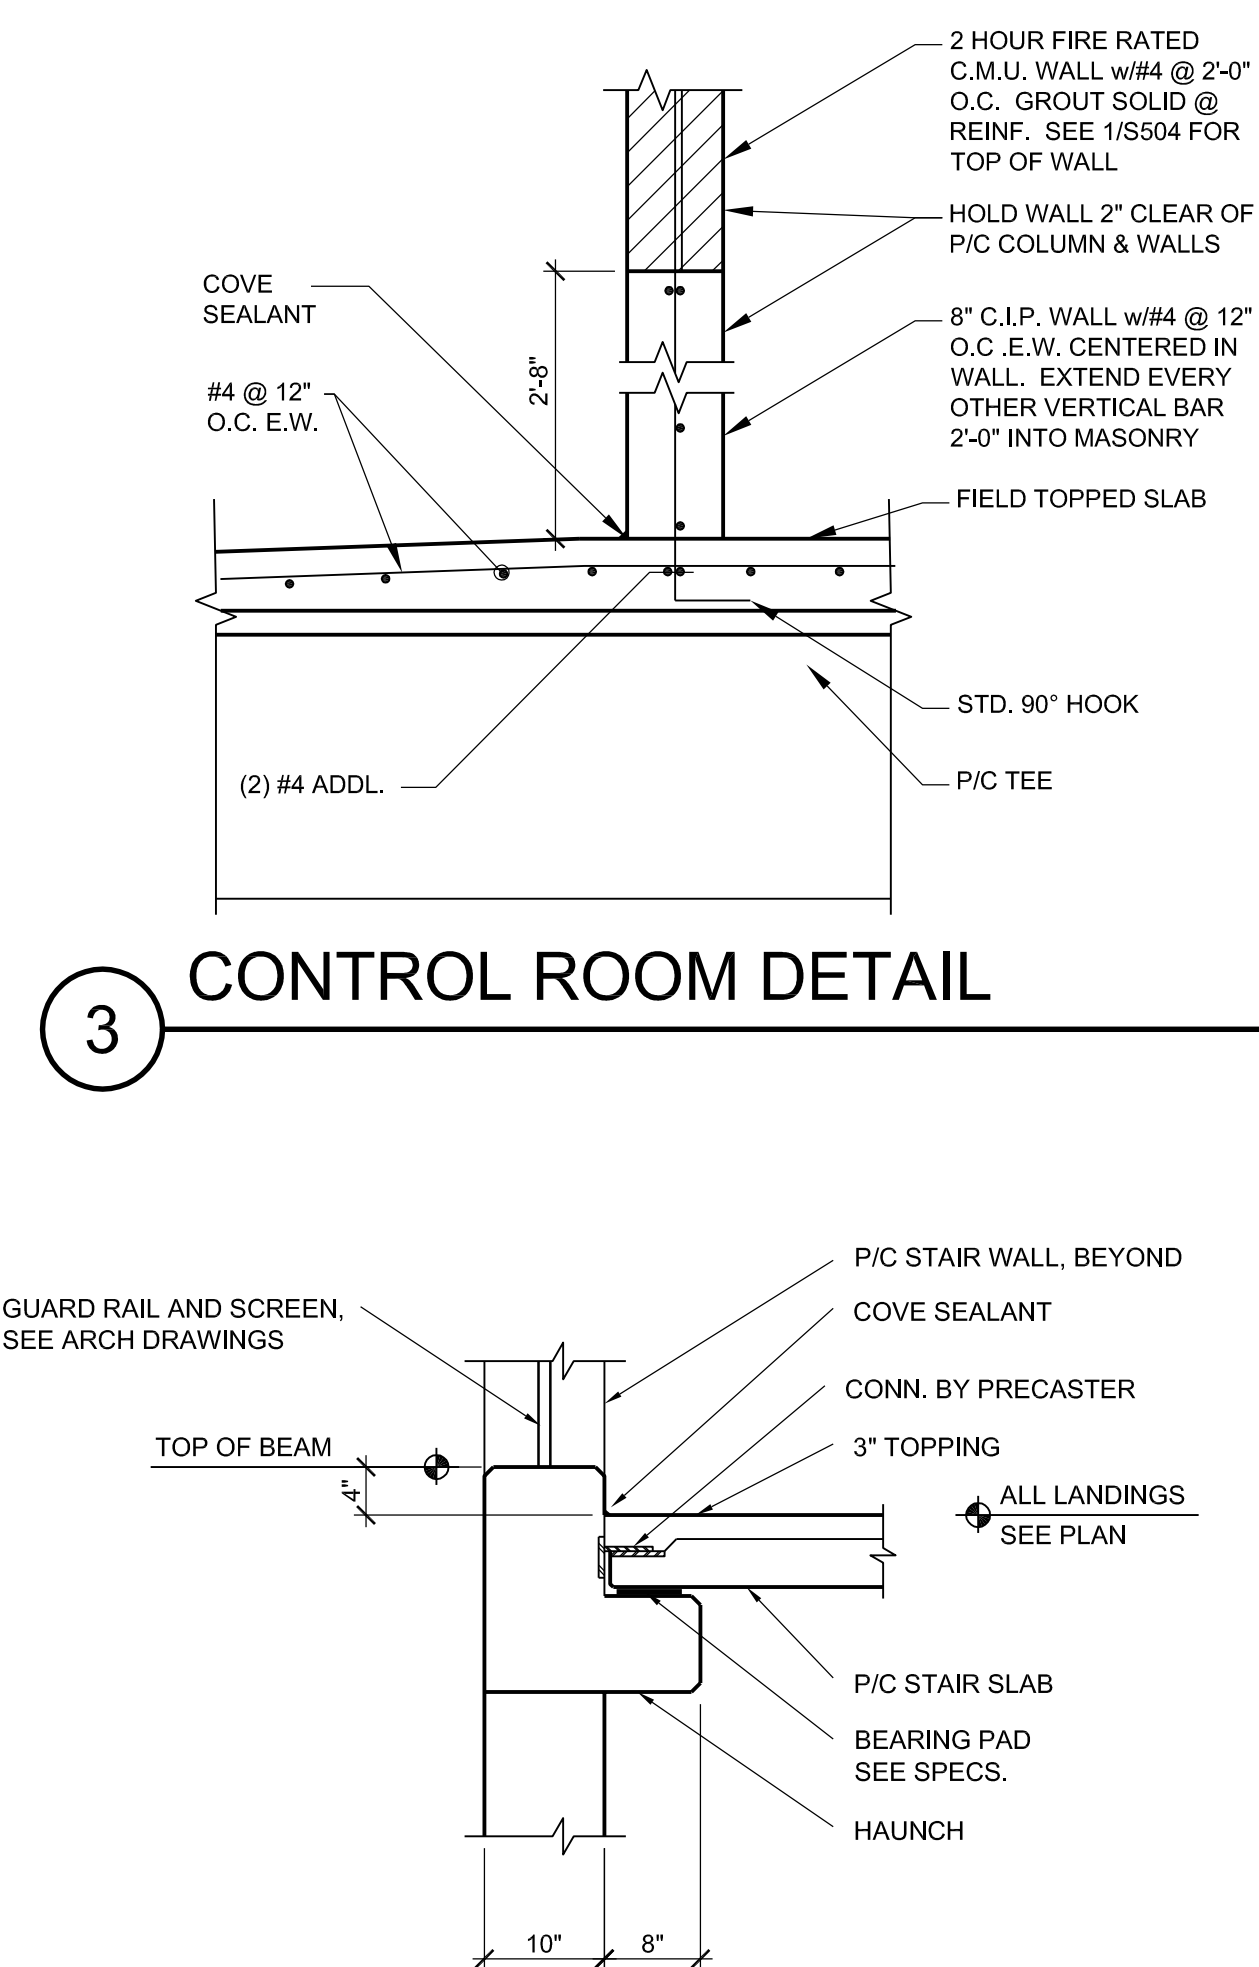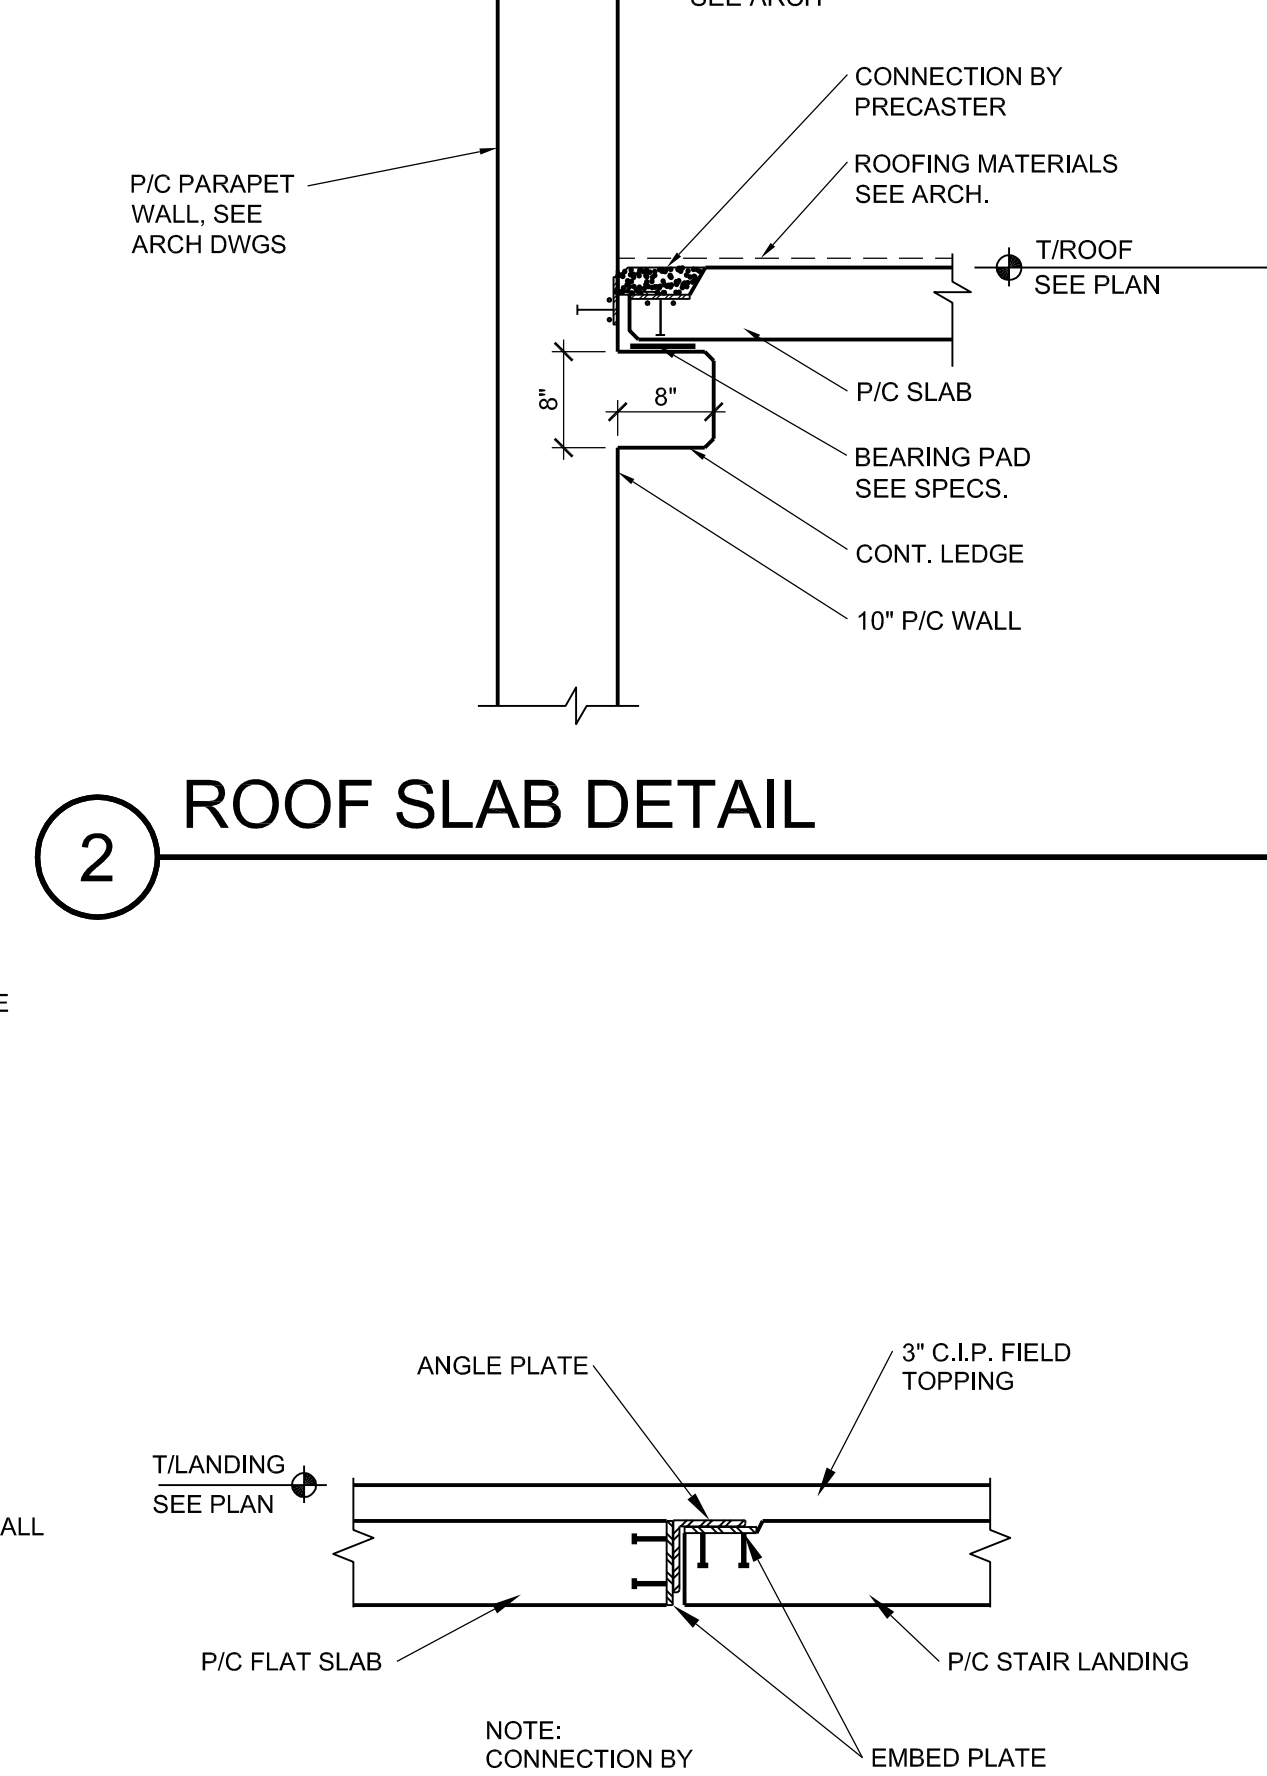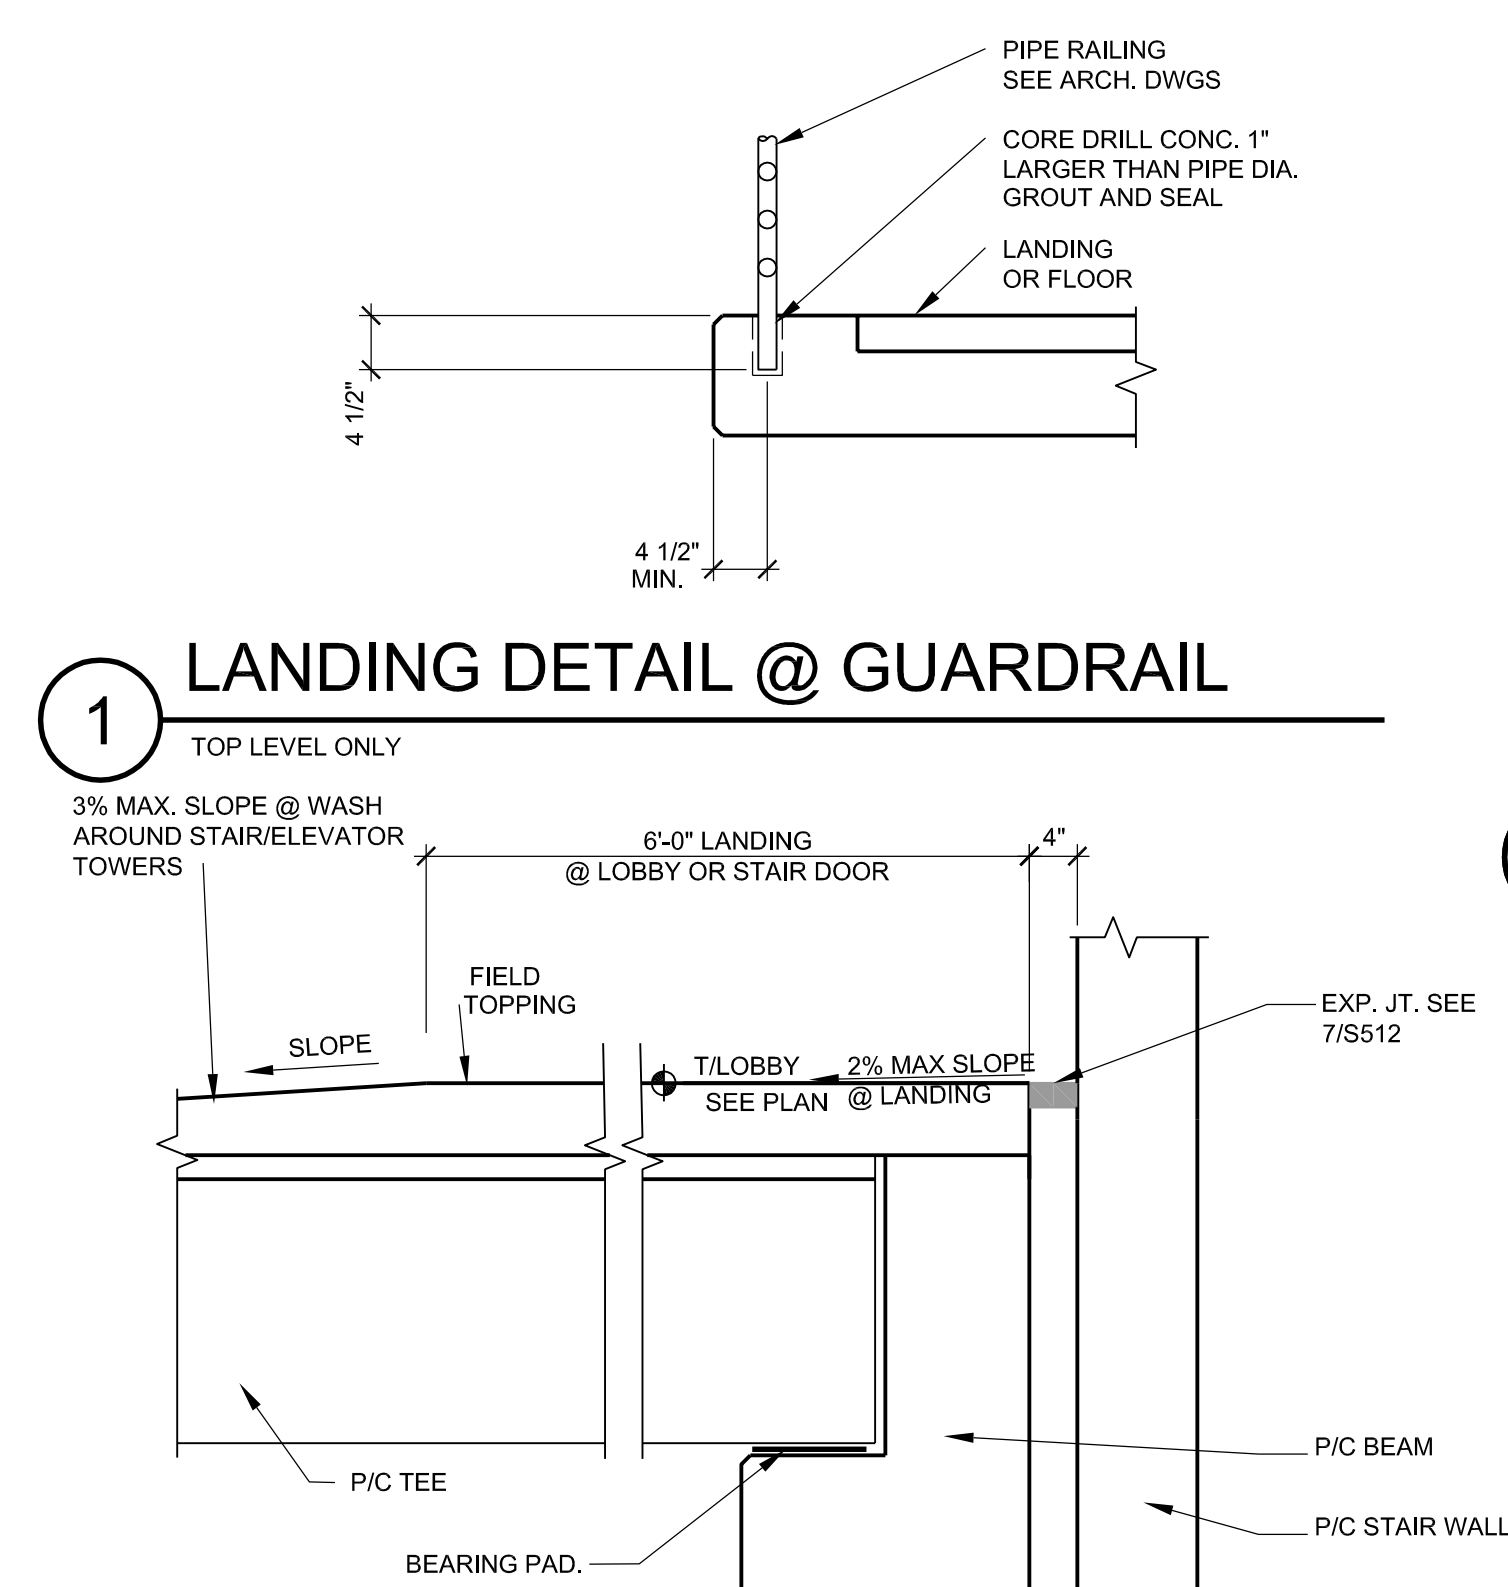


FINAL CONSTRUCTION DRAWINGS
APPROVED FOR CONSTRUCTION

[illegible]

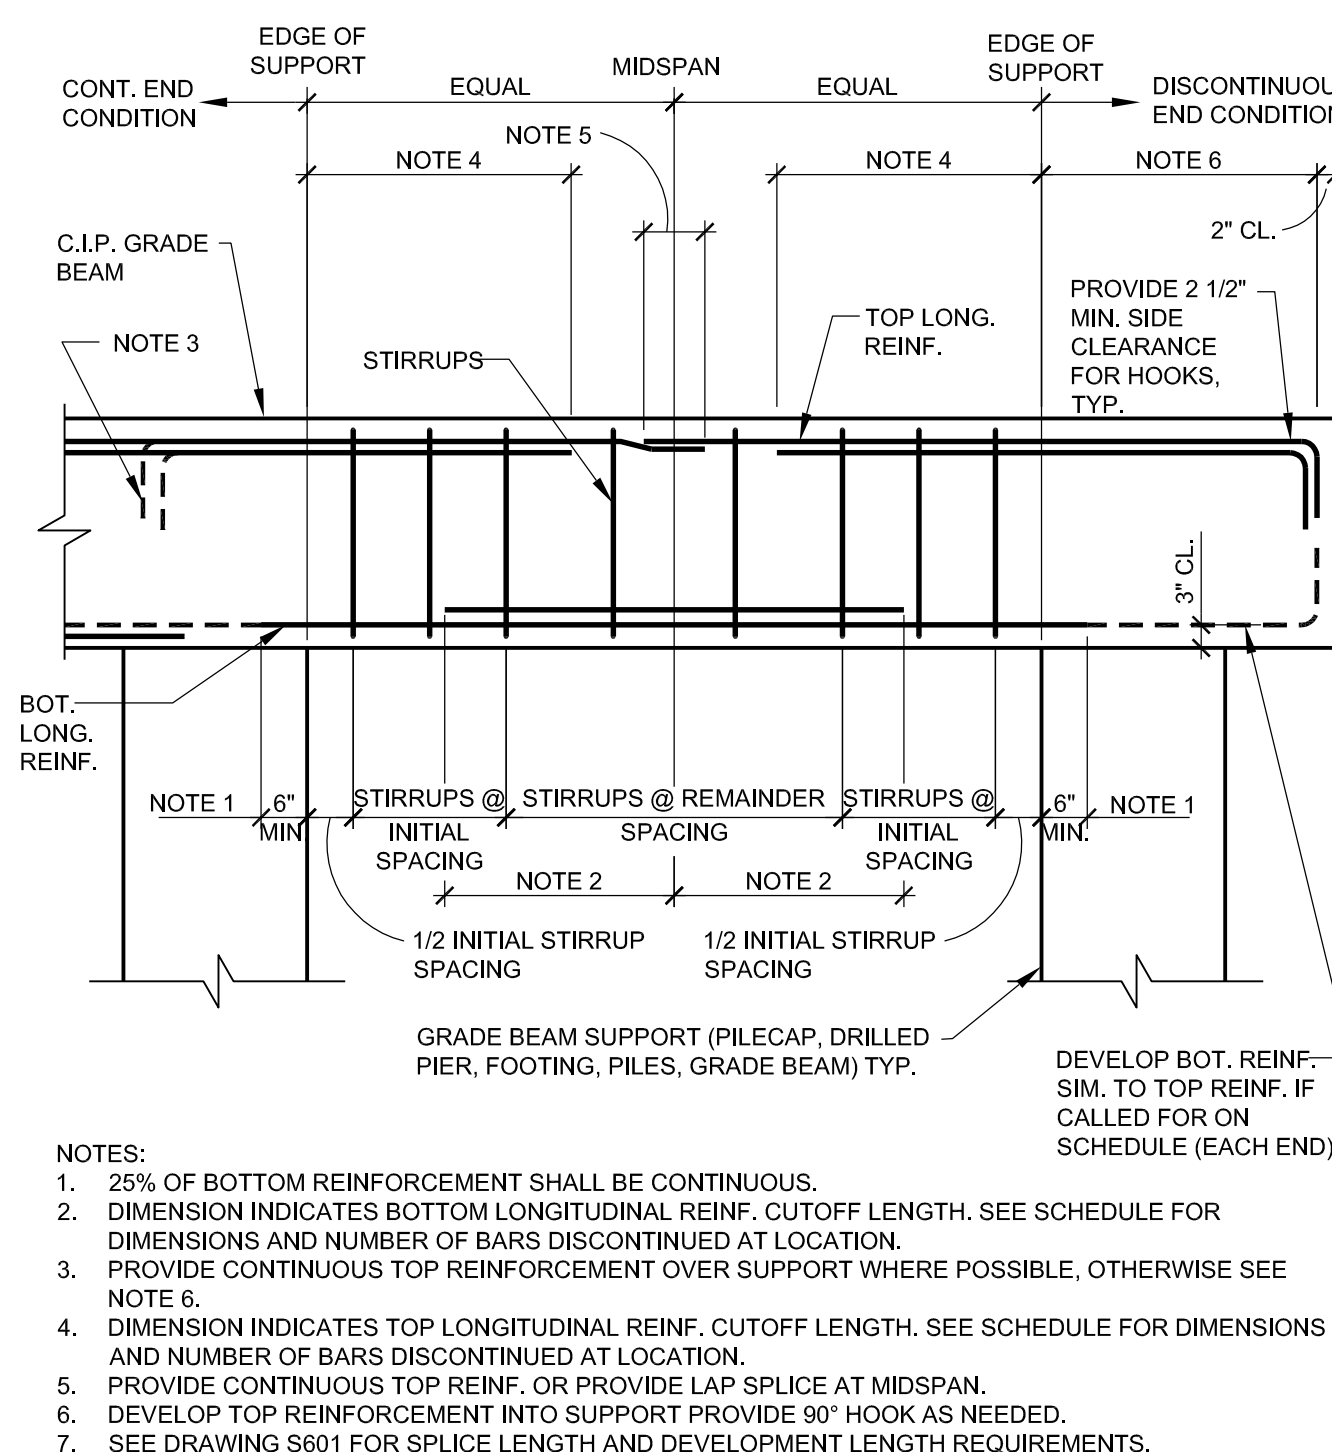


2 GRADE BEAM SECTION

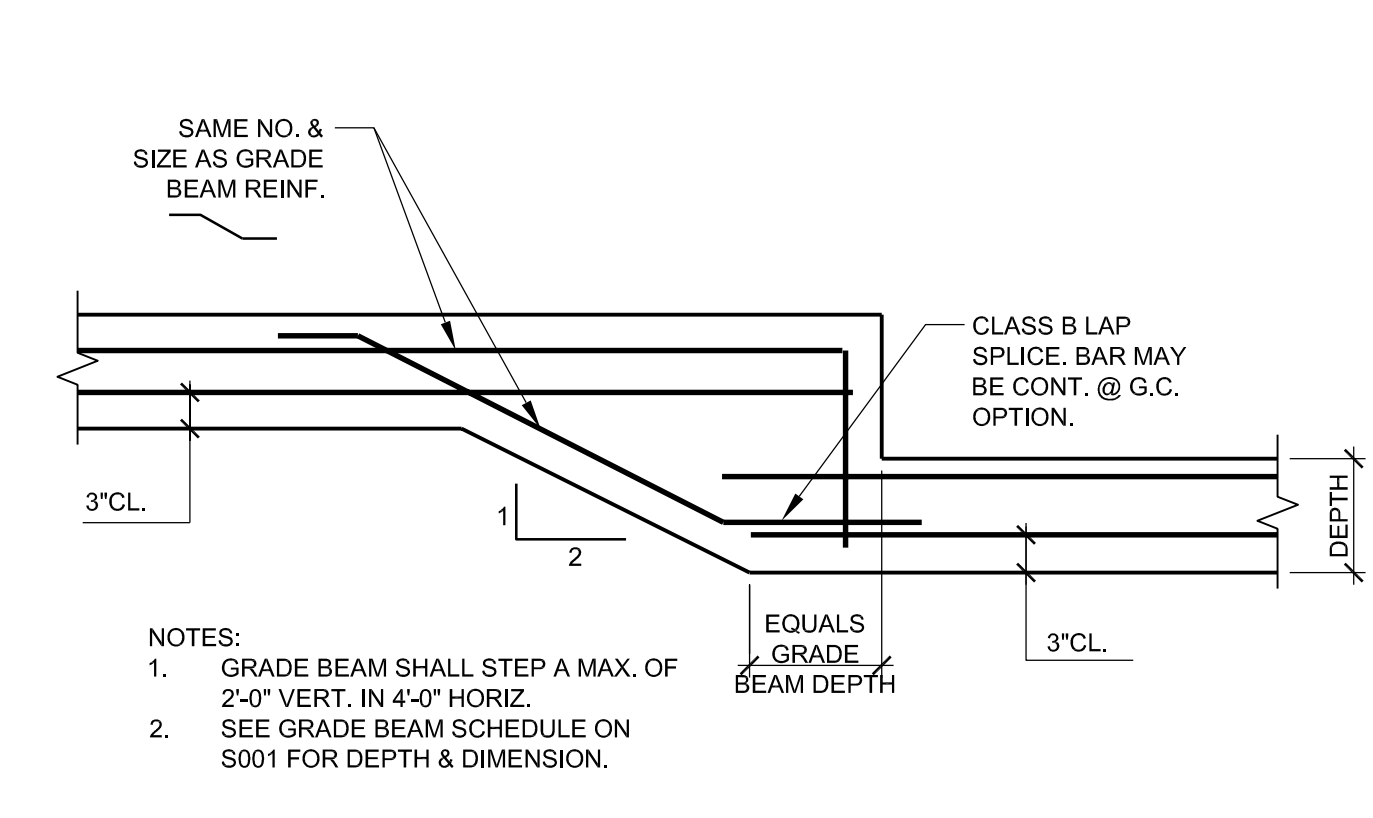


3 GRADE BEAM STEP DETAIL

4 4A TYP. GRADE BEAM/PIER CAP DETAIL

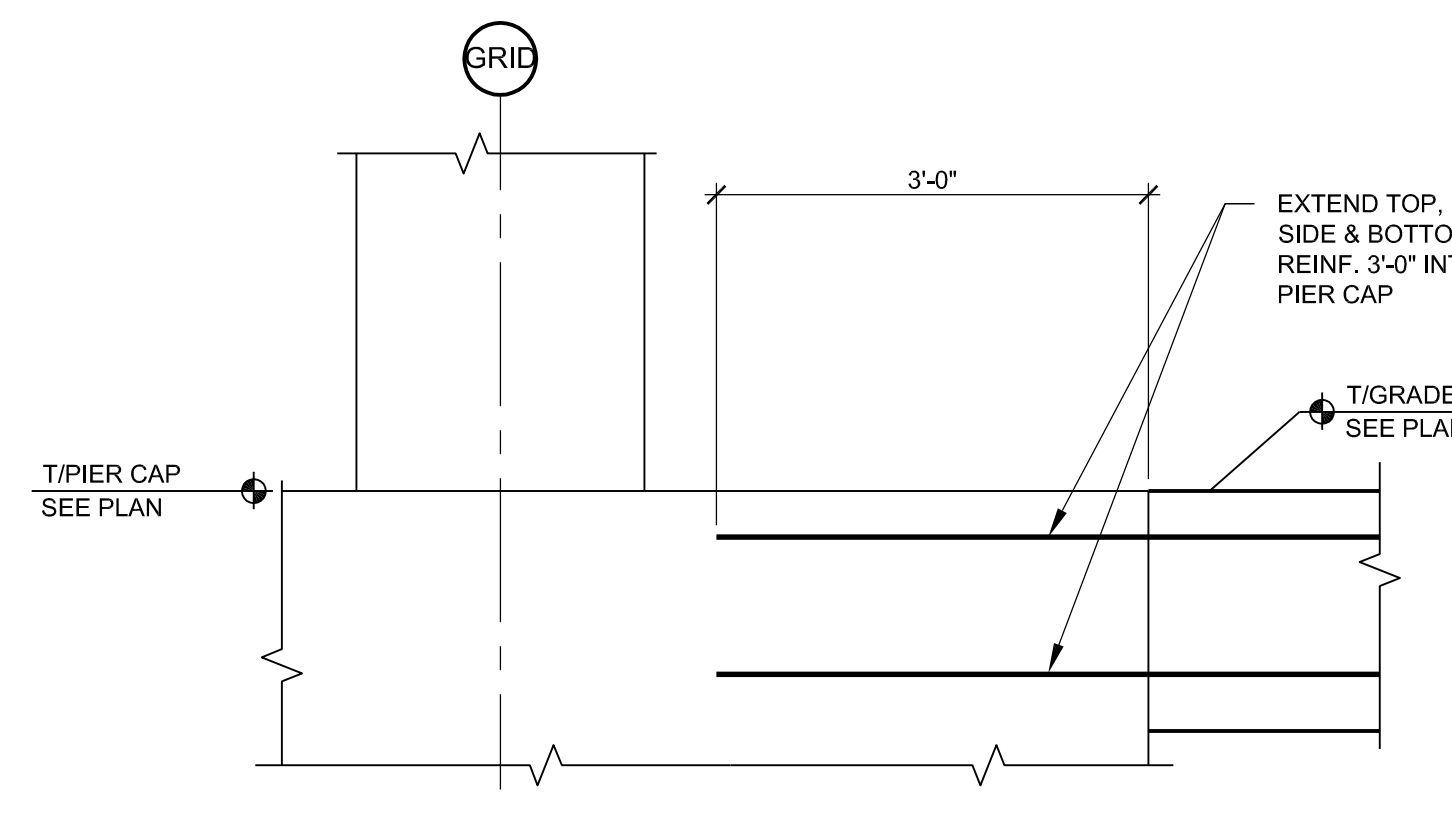


5 TYP GRADE BEAM/PIER CAP DETAIL

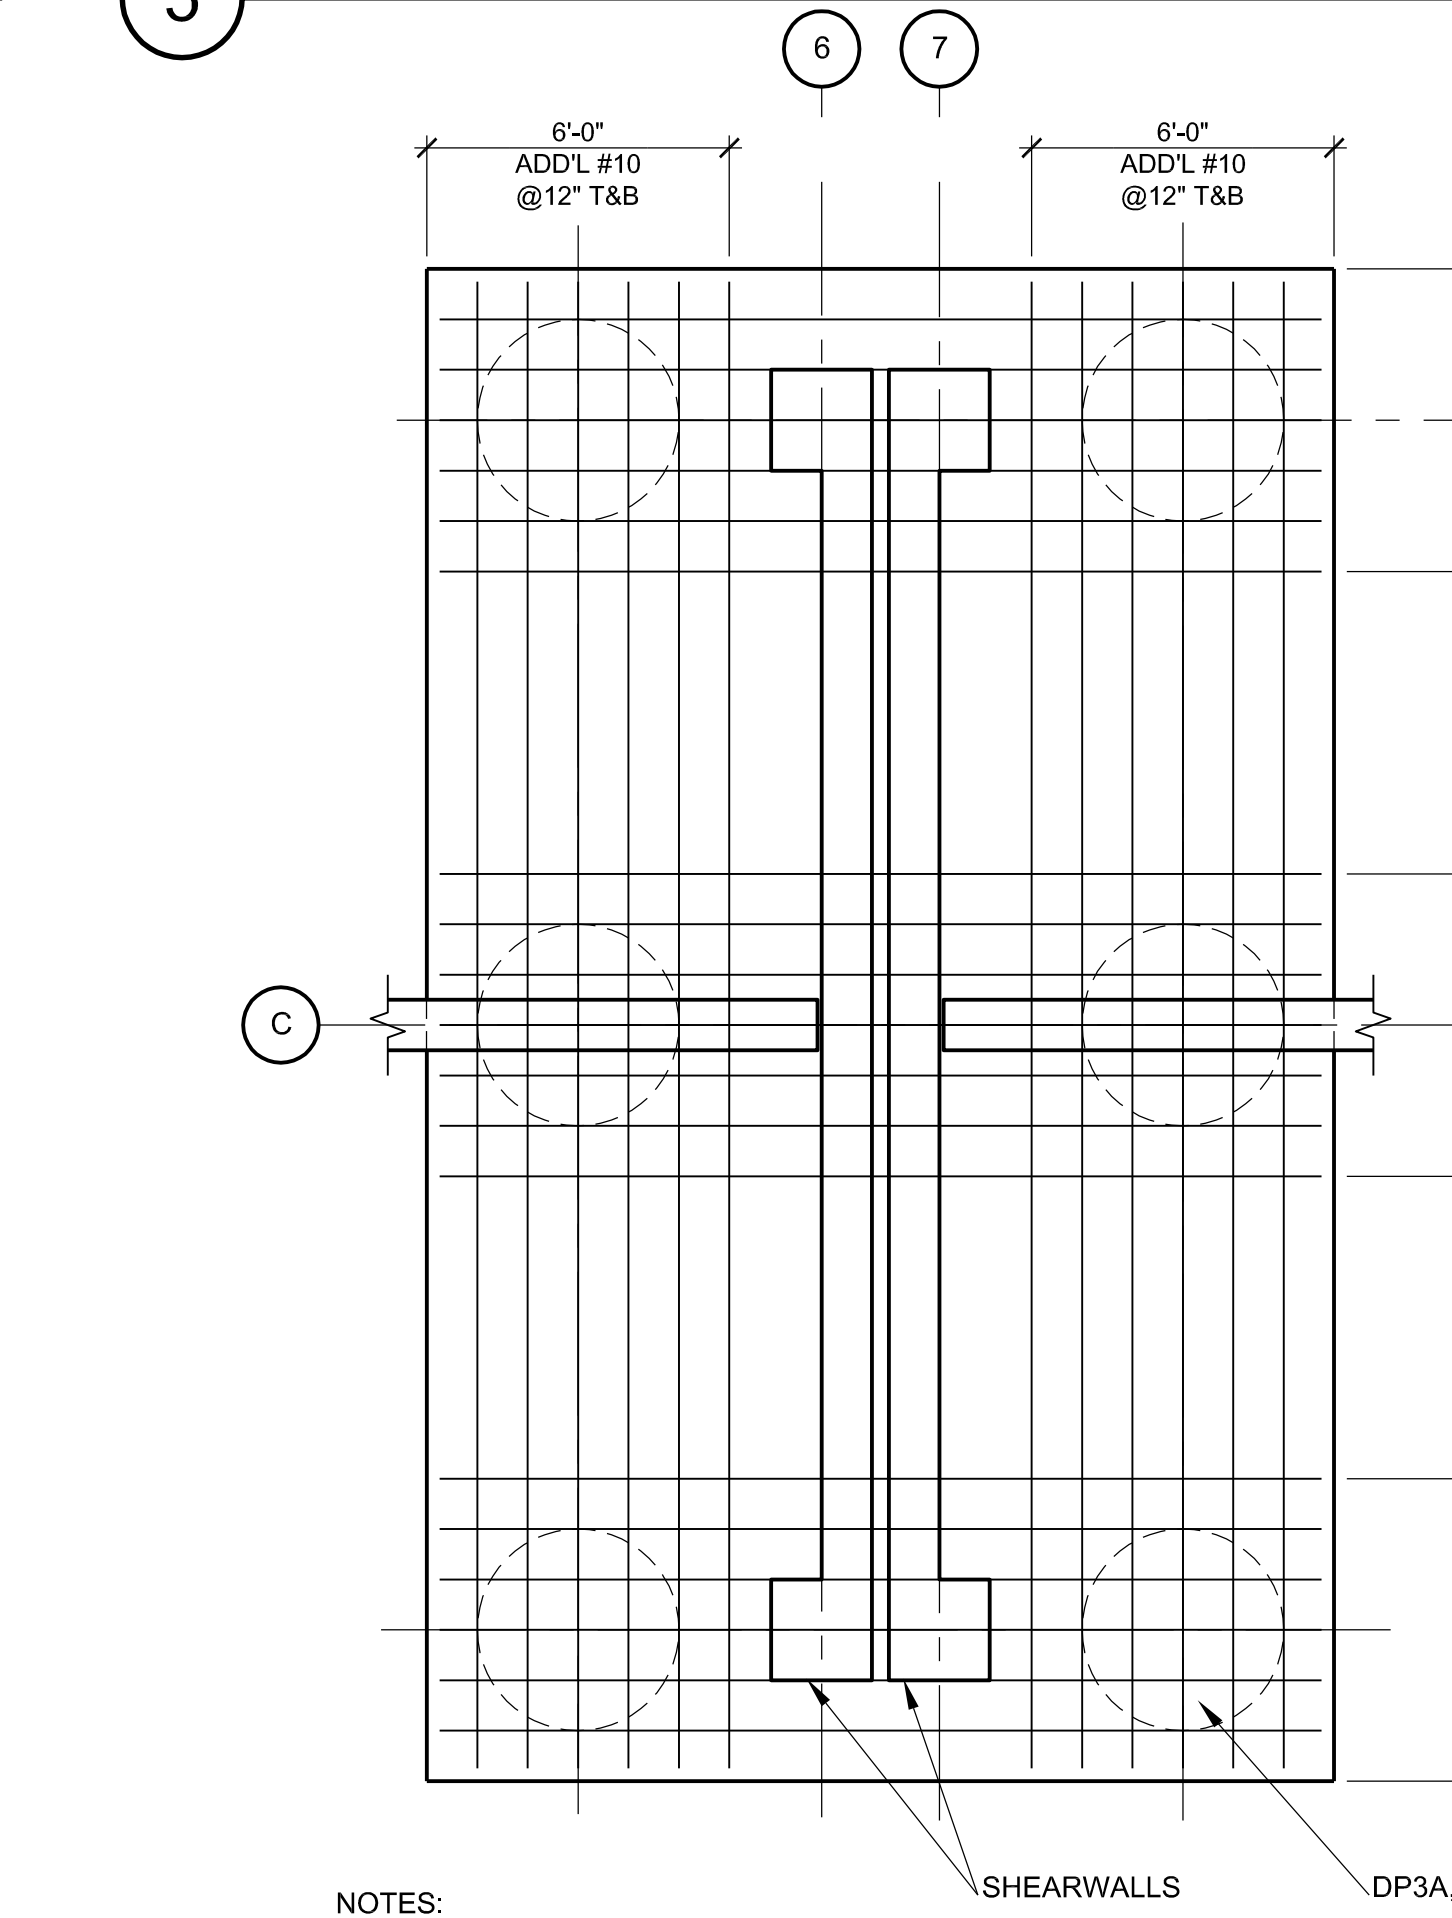


15 DPC5 ADD'L REINF DIAGRAM


6 SLAB CONSTRUCTION JOINT

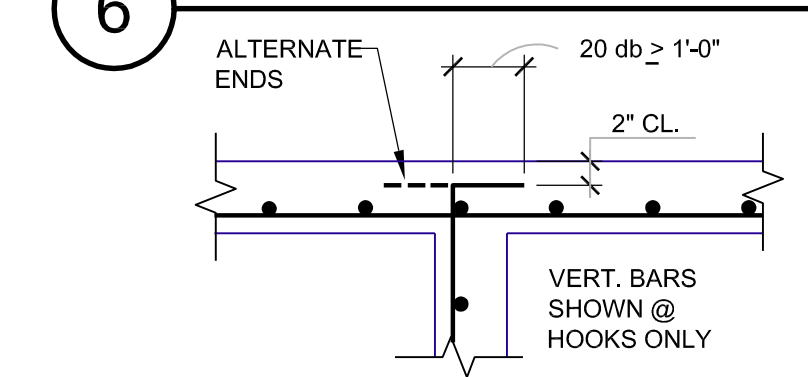


8 CORNER REINF. JOINT

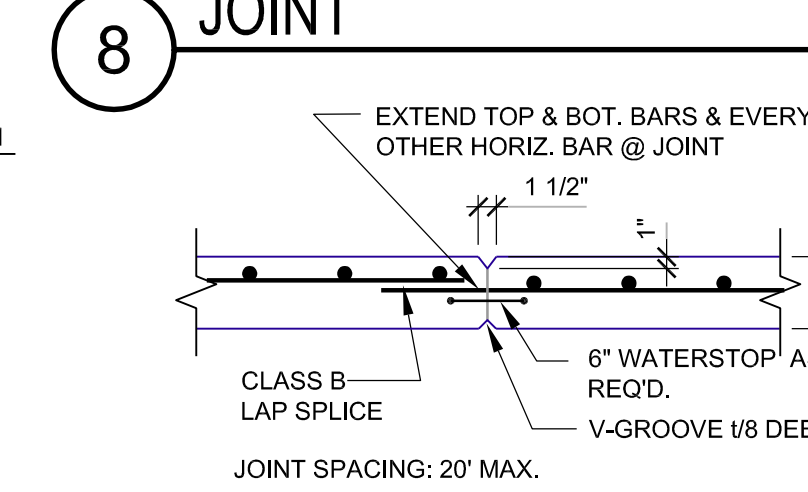


10 VERT. CONSTRUCTION JOINT

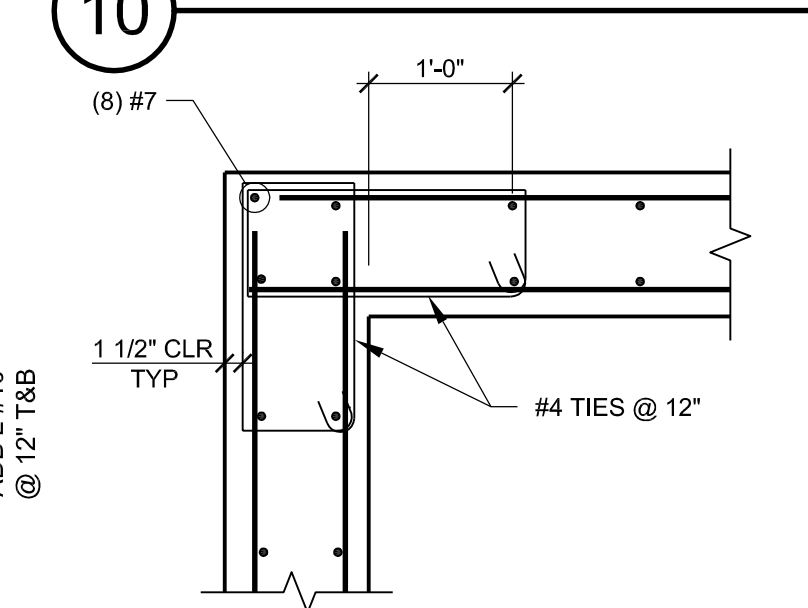


12 WALL CORNER DETAIL

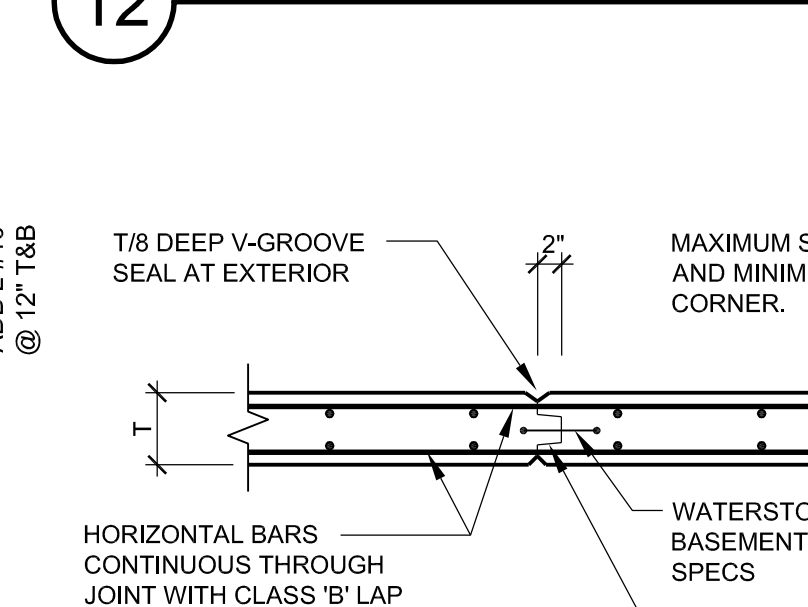


14 WALL CONSTRUCTION JOINT

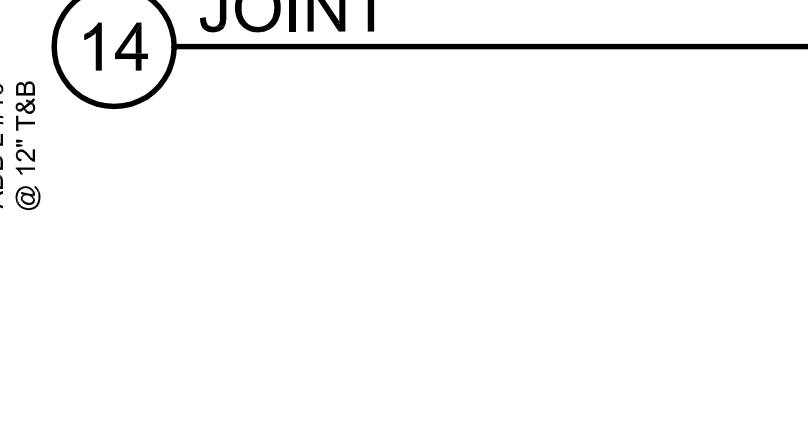


7 SLAB CONTROL JOINT

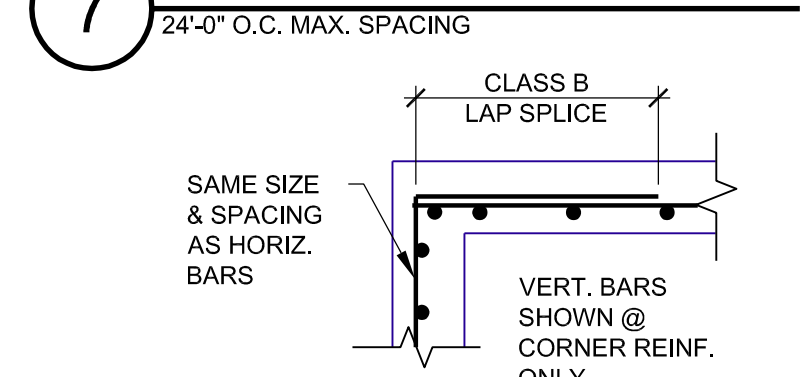


9 CORNER REINF. JOINT

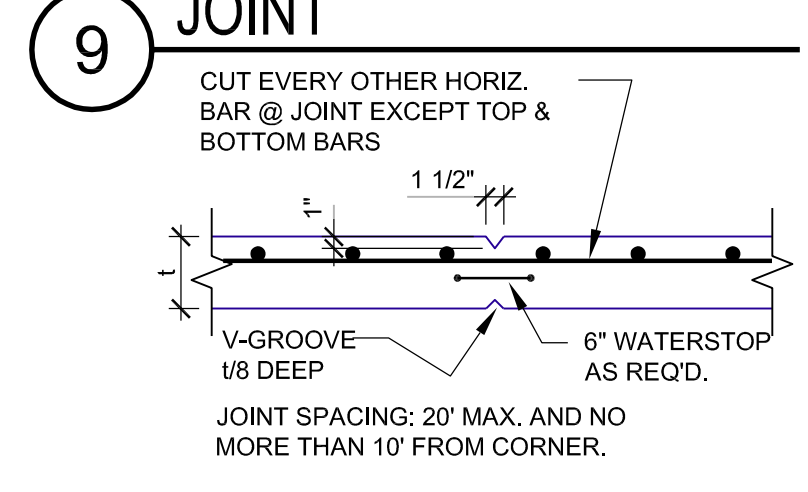

11 VERT. CONTROL JOINT

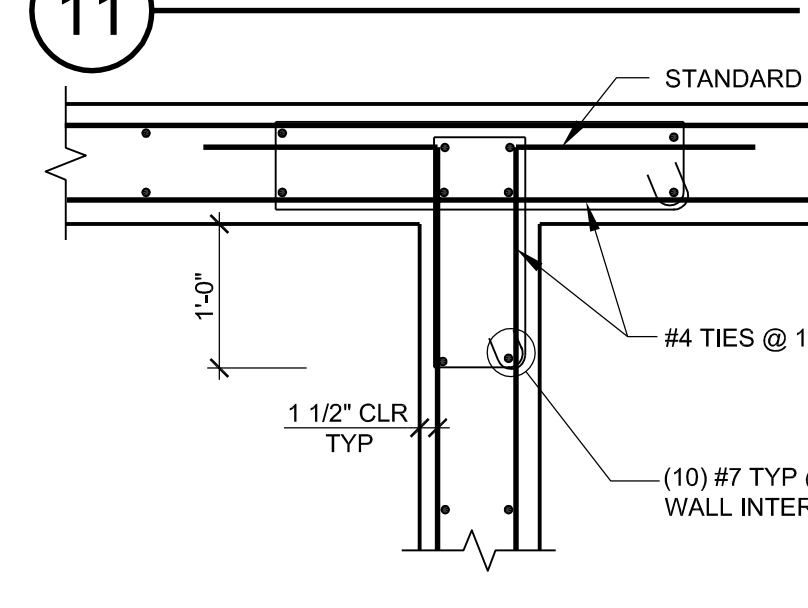


13 TYP. WALL INTERSECTION DET

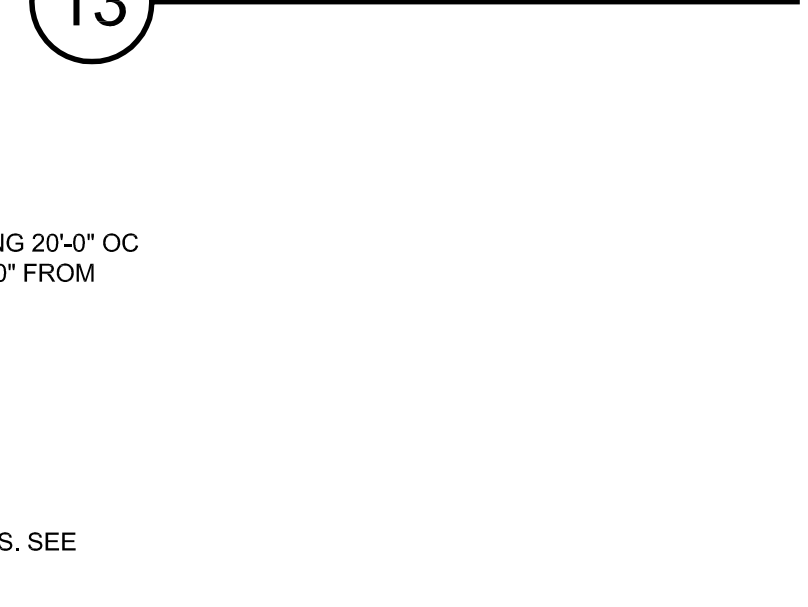

14 WALL CONSTRUCTION JOINT




15 DPC5 ADD'L REINF DIAGRAM

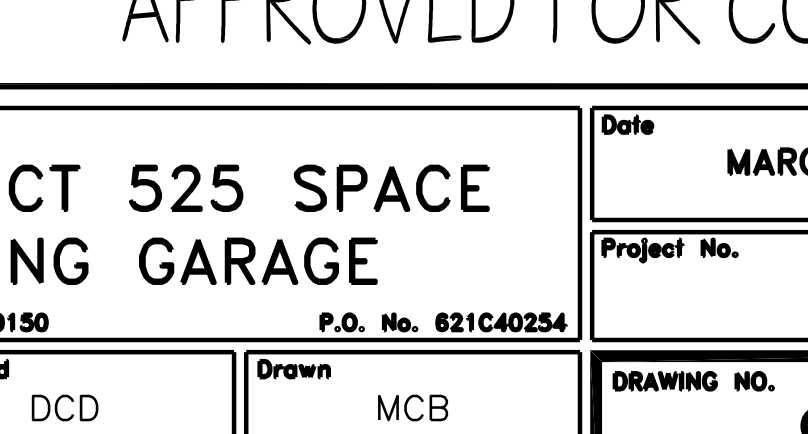


FINAL CONSTRUCTION DRAWINGS
APPROVED FOR CONSTRUCTION


Architect/Engineers: AKEA INC. 3603 NW 98TH ST., SUITE B GAINESVILLE, FLORIDA 32606 PH: (352) 474-6124 FAX: (352) 474-6324 CERT OF AUTH: FL #26693 EXPIRES: 02/28/2015		Consultants: WALKER PARKING CONSULTANTS 4904 Eisenhower Blvd Suite 150 Tampa, FL 33634 813.888.5800 Ph 813.888.5802 Fax BE-0003840 www.walkerparking.com		Approved: Asst. Chief, Engineering Service Engineering Bldg. Maint. Foreman Engineering Operation Foreman Engineering Health & Safety Engineering Planning & Analysis C.O.T.R.		Drawing Title FOUNDATION DETAILS		Project Title CONSTRUCT 525 SPACE PARKING GARAGE CONTRACT No. VA249-14-C-0150 P.O. No. 621C40254		Date MARCH 26, 2015 Project No. 621-330 DRAWING NO. S501 Page 72 of 131		Department of Veterans Affairs	
Revisions Date		WALKER PARKING CONSULTANTS		TO THE BEST OF THE ENGINEER'S KNOWLEDGE, THE PLANS AND SPECIFICATIONS COMPLY WITH THE APPLICABLE MINIMUM BUILDING CODES AND THE APPLICABLE FIRE SAFETY STANDARD		Approved: Chief, Engineering Service Approved: Service Chief		Building Number 160 Checked DCD Drawn MCB		Location VAMC MOUNTAIN HOME, TENNESSEE			

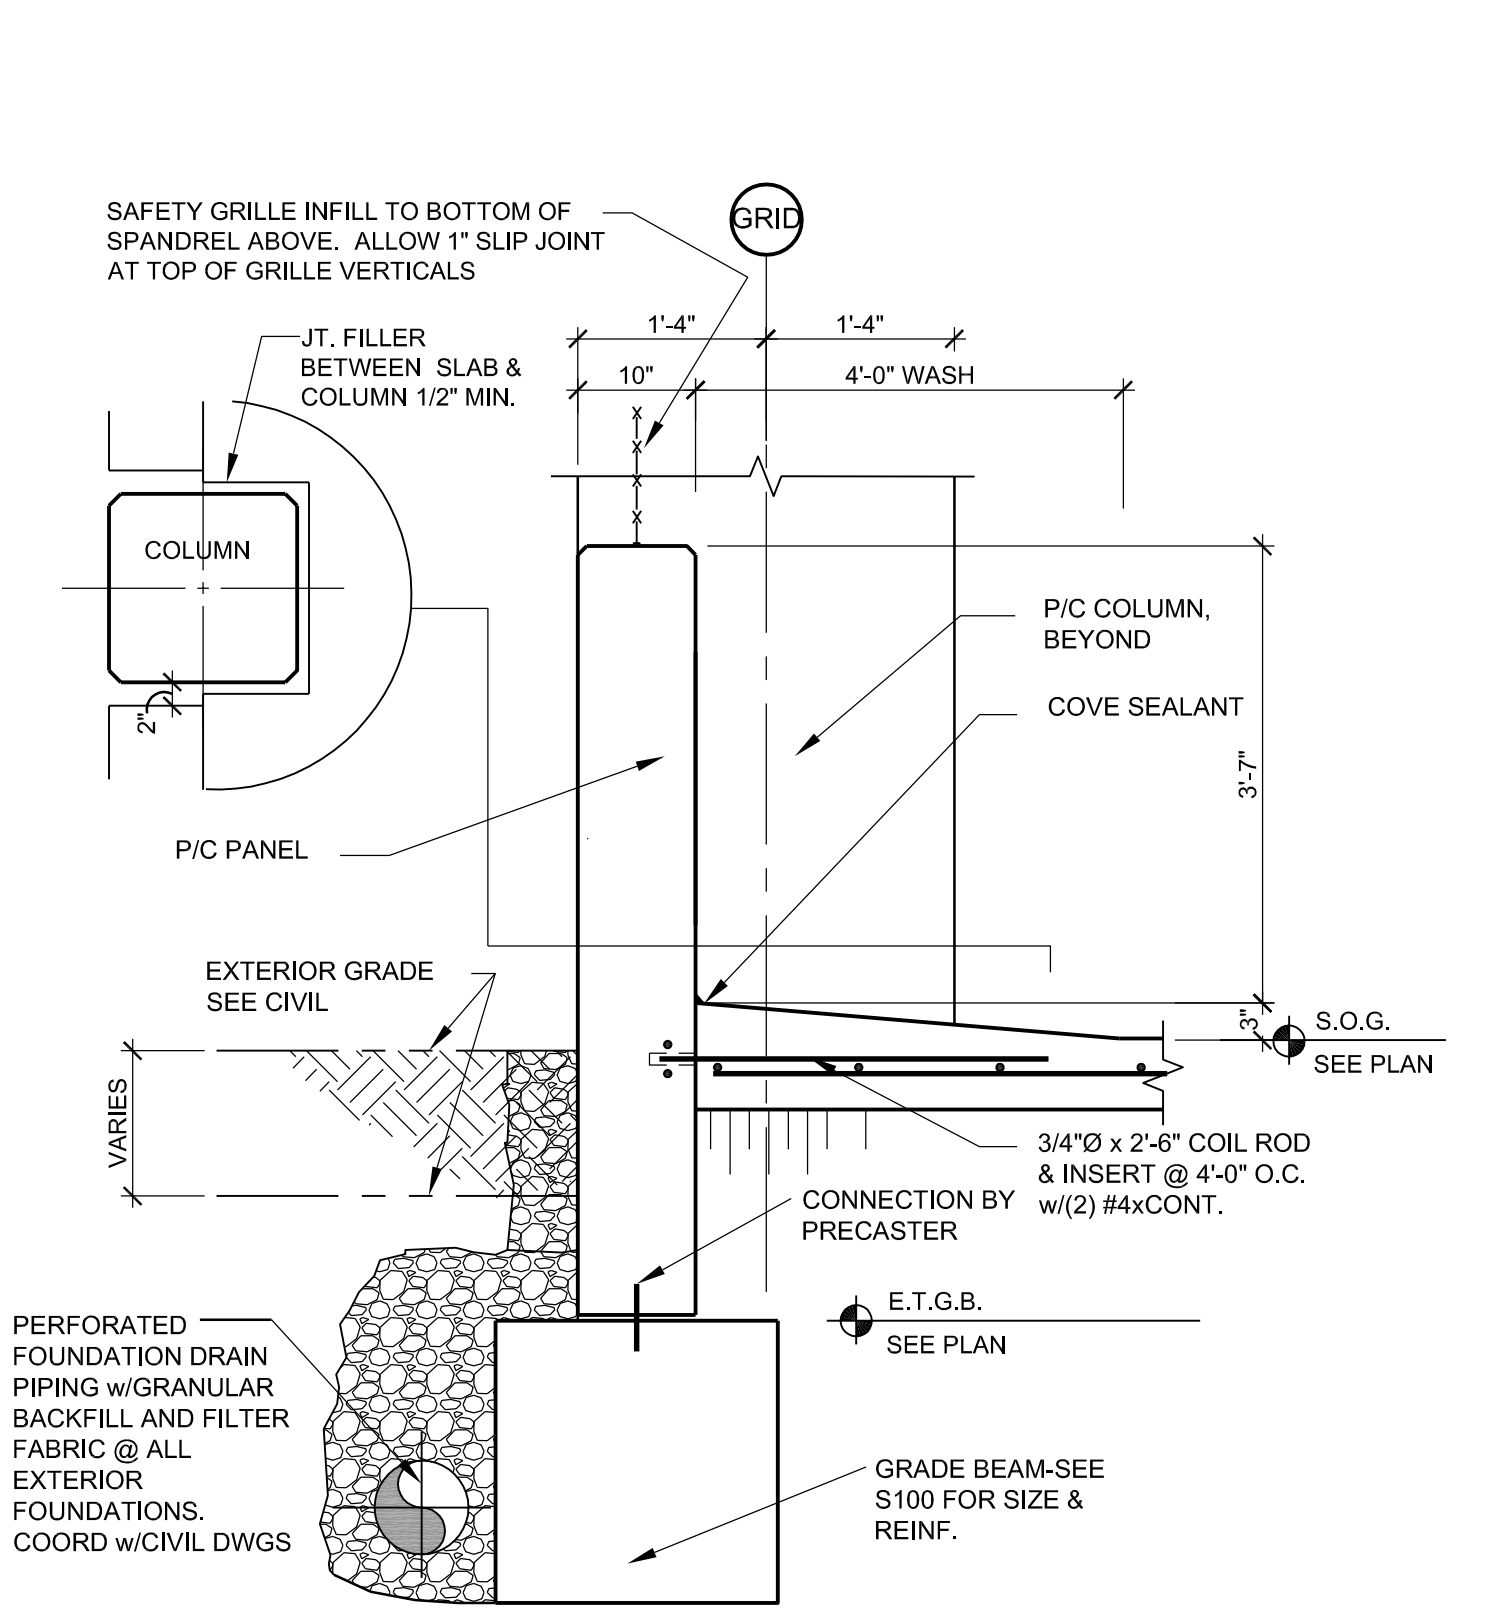


1 EXTERIOR WALL DETAIL

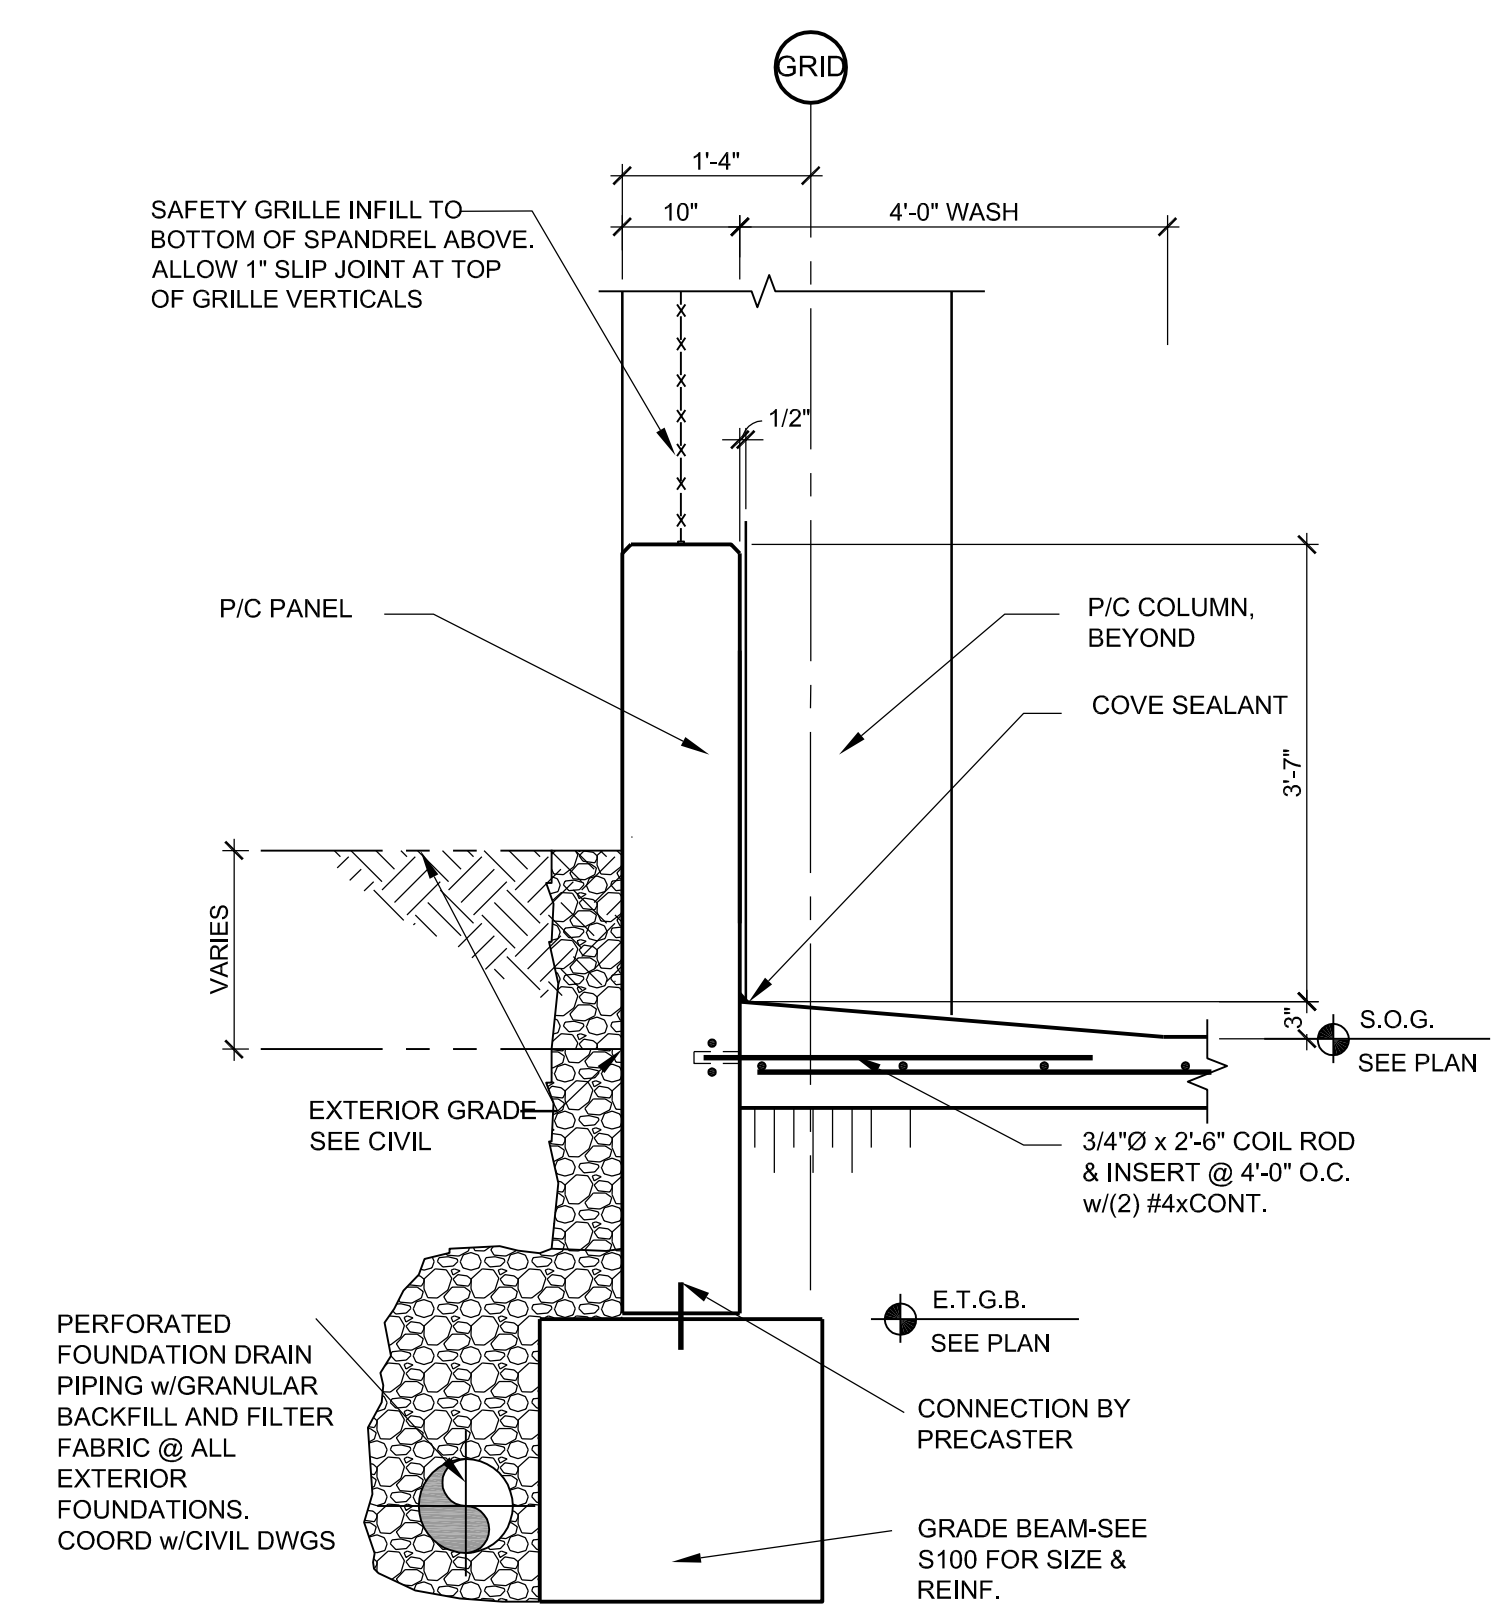


2 EXTERIOR WALL DETAIL

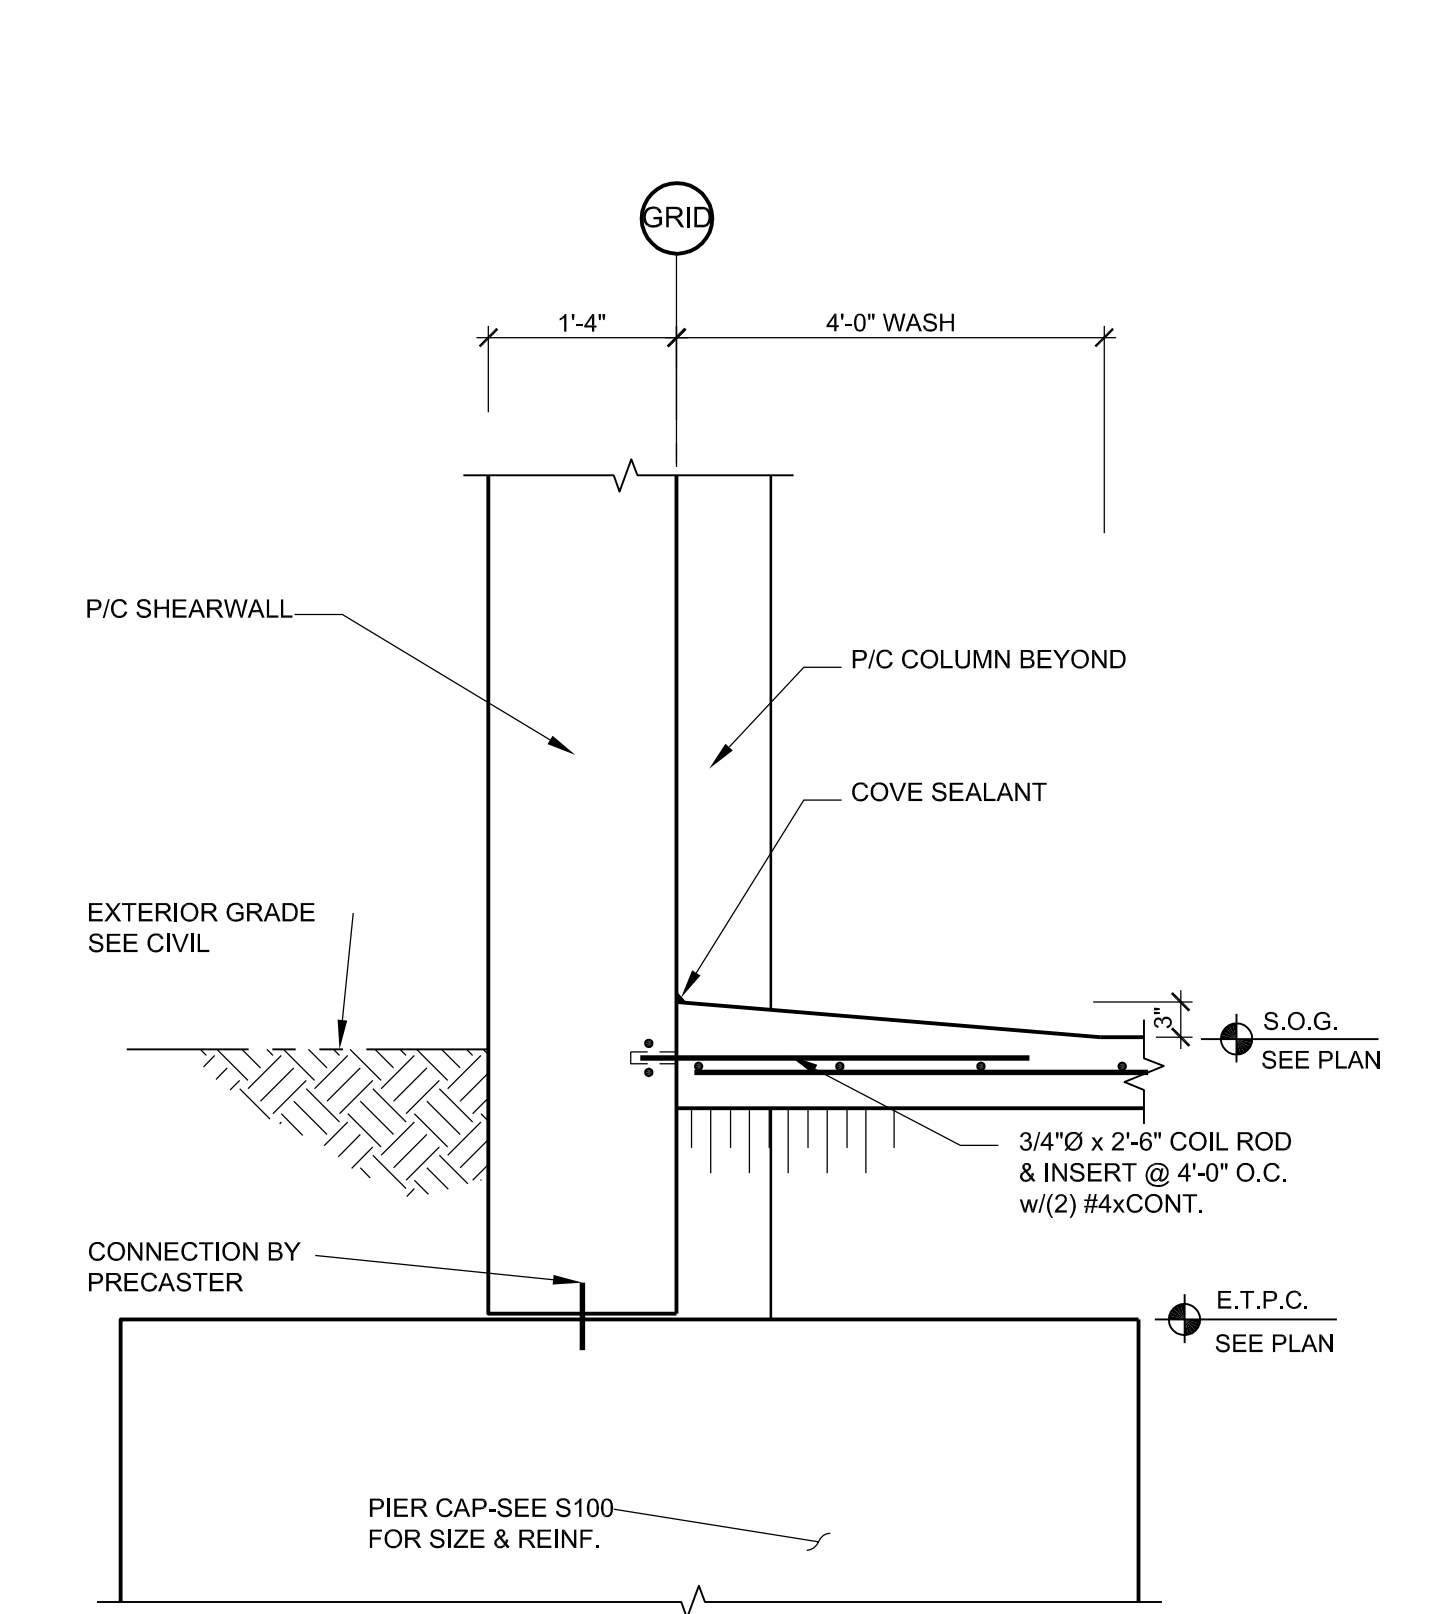


4 EXTERIOR WALL DETAIL

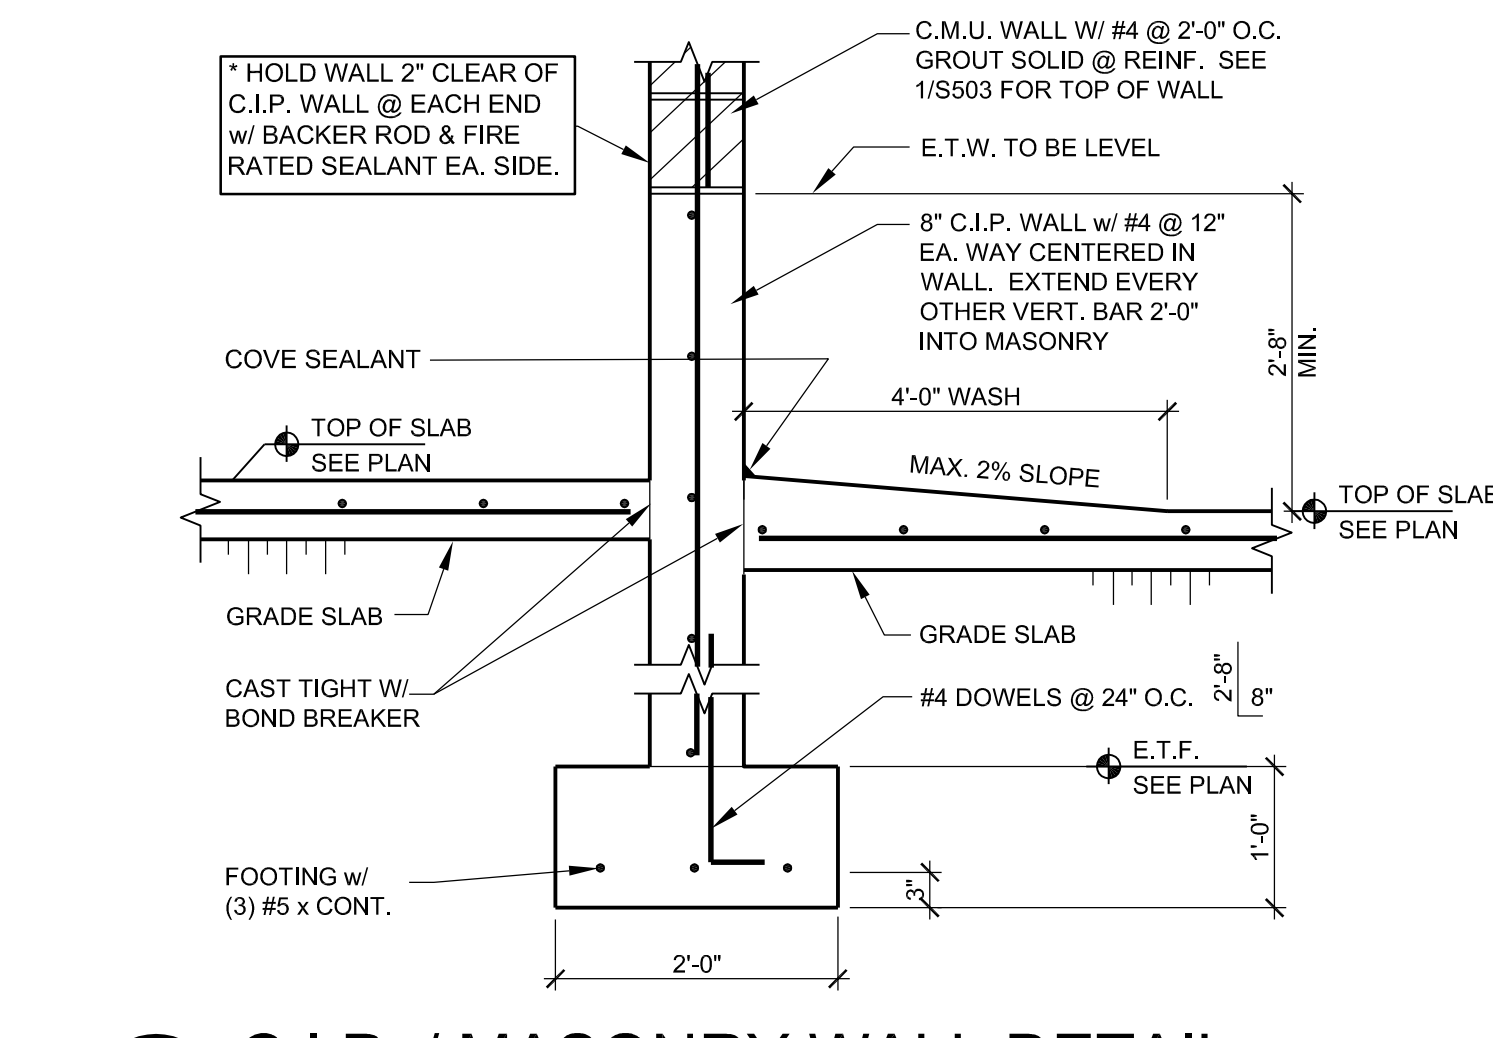


5 C.I.P. / MASONRY WALL DETAIL

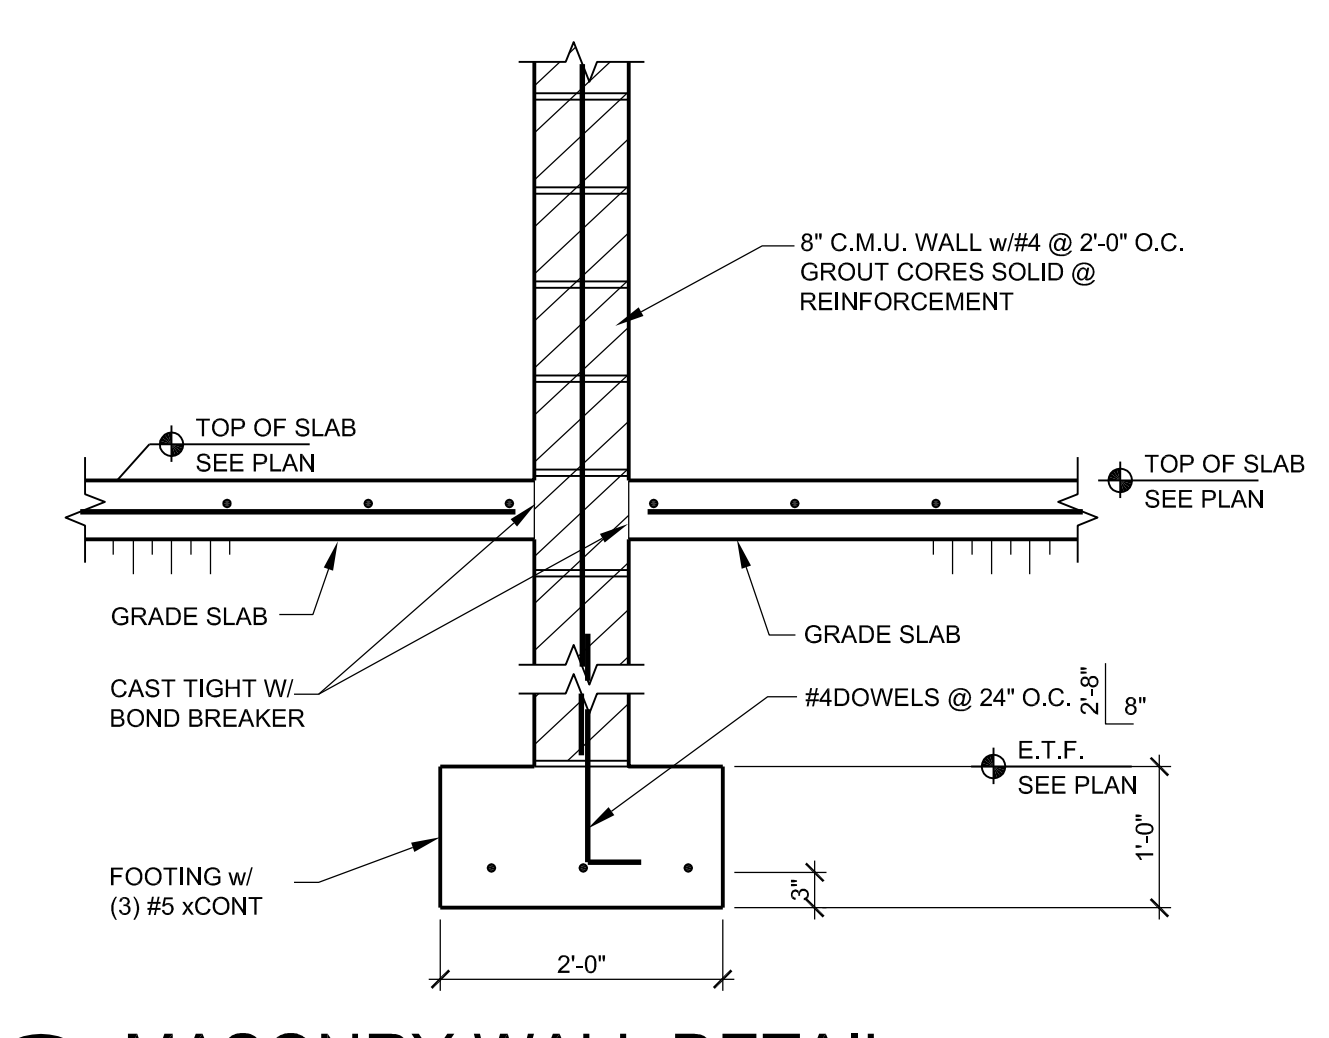

6 MASONRY WALL DETAIL

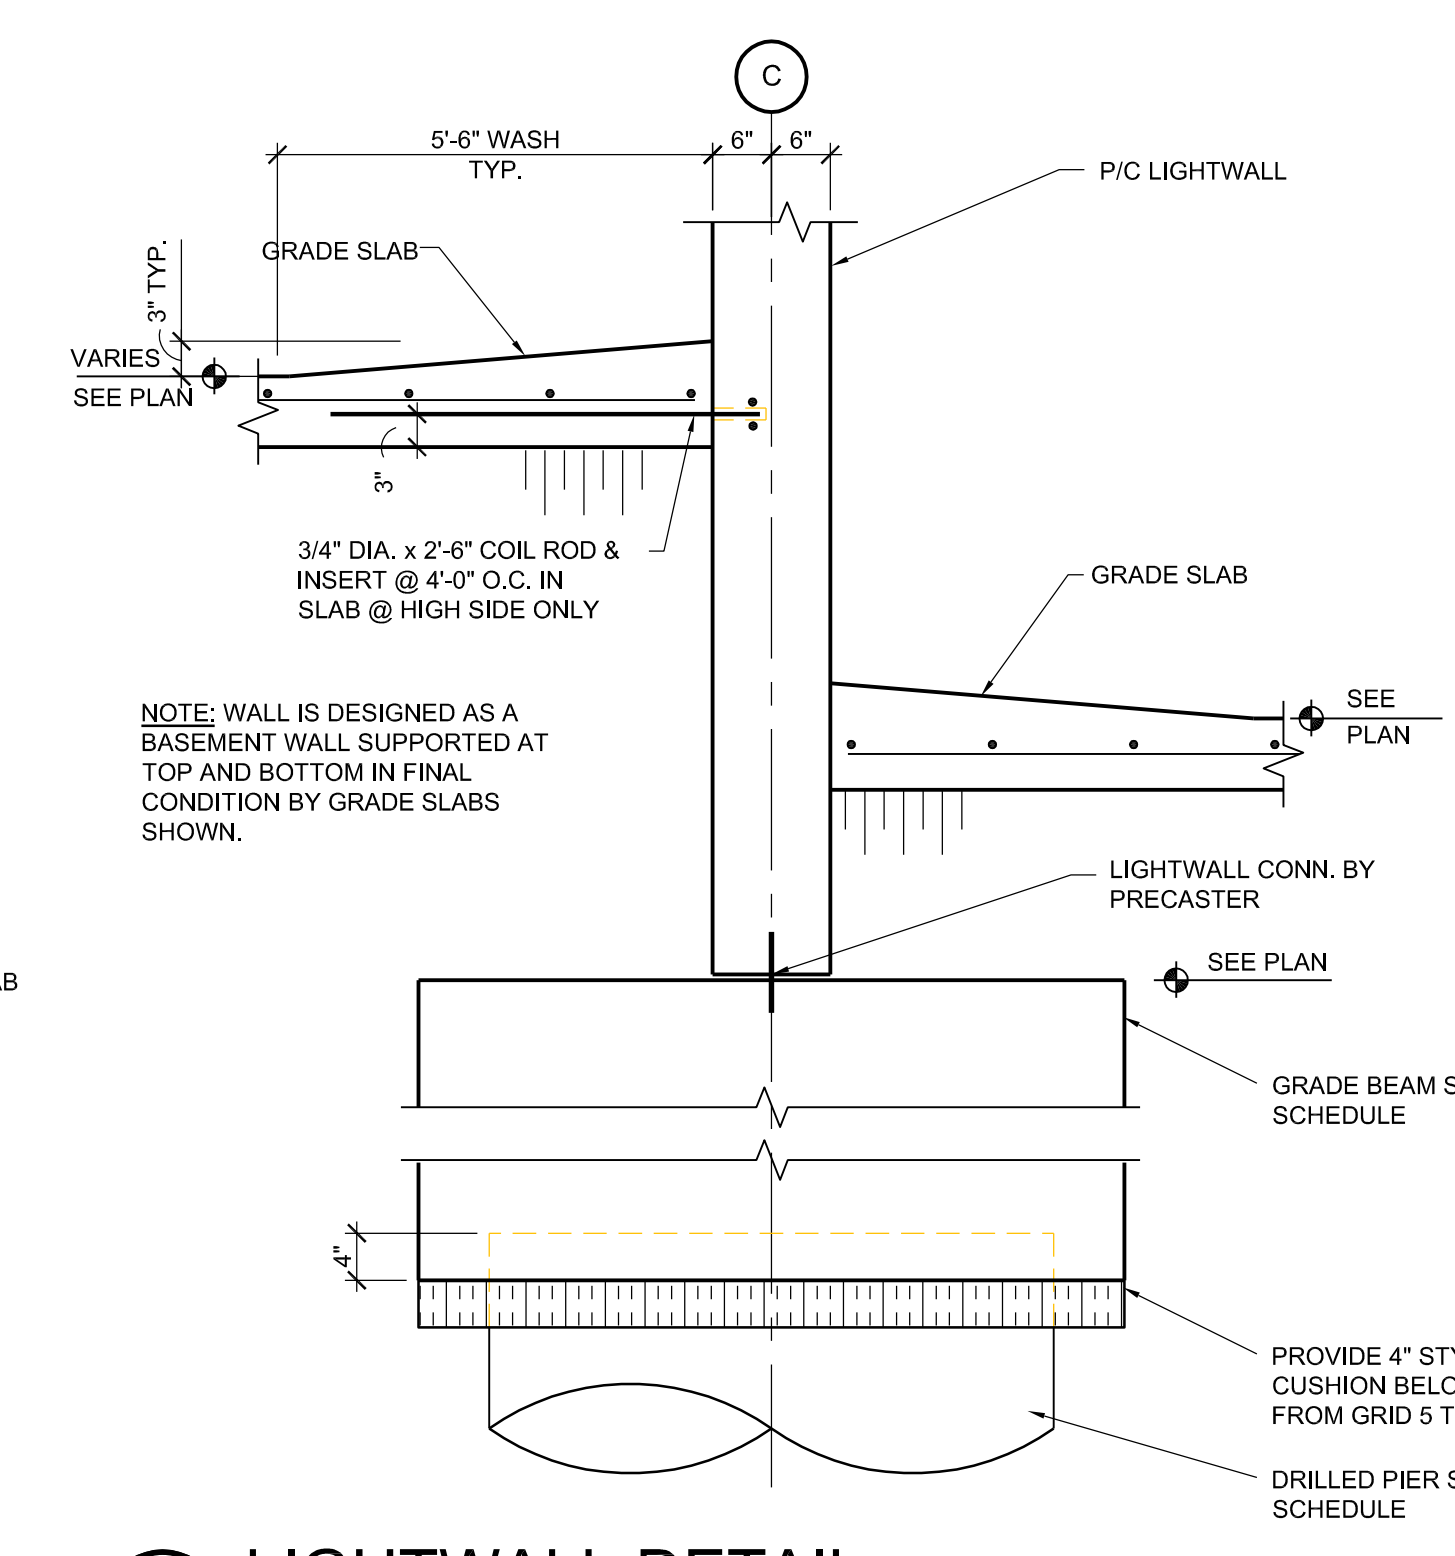

7 LIGHTWALL DETAIL









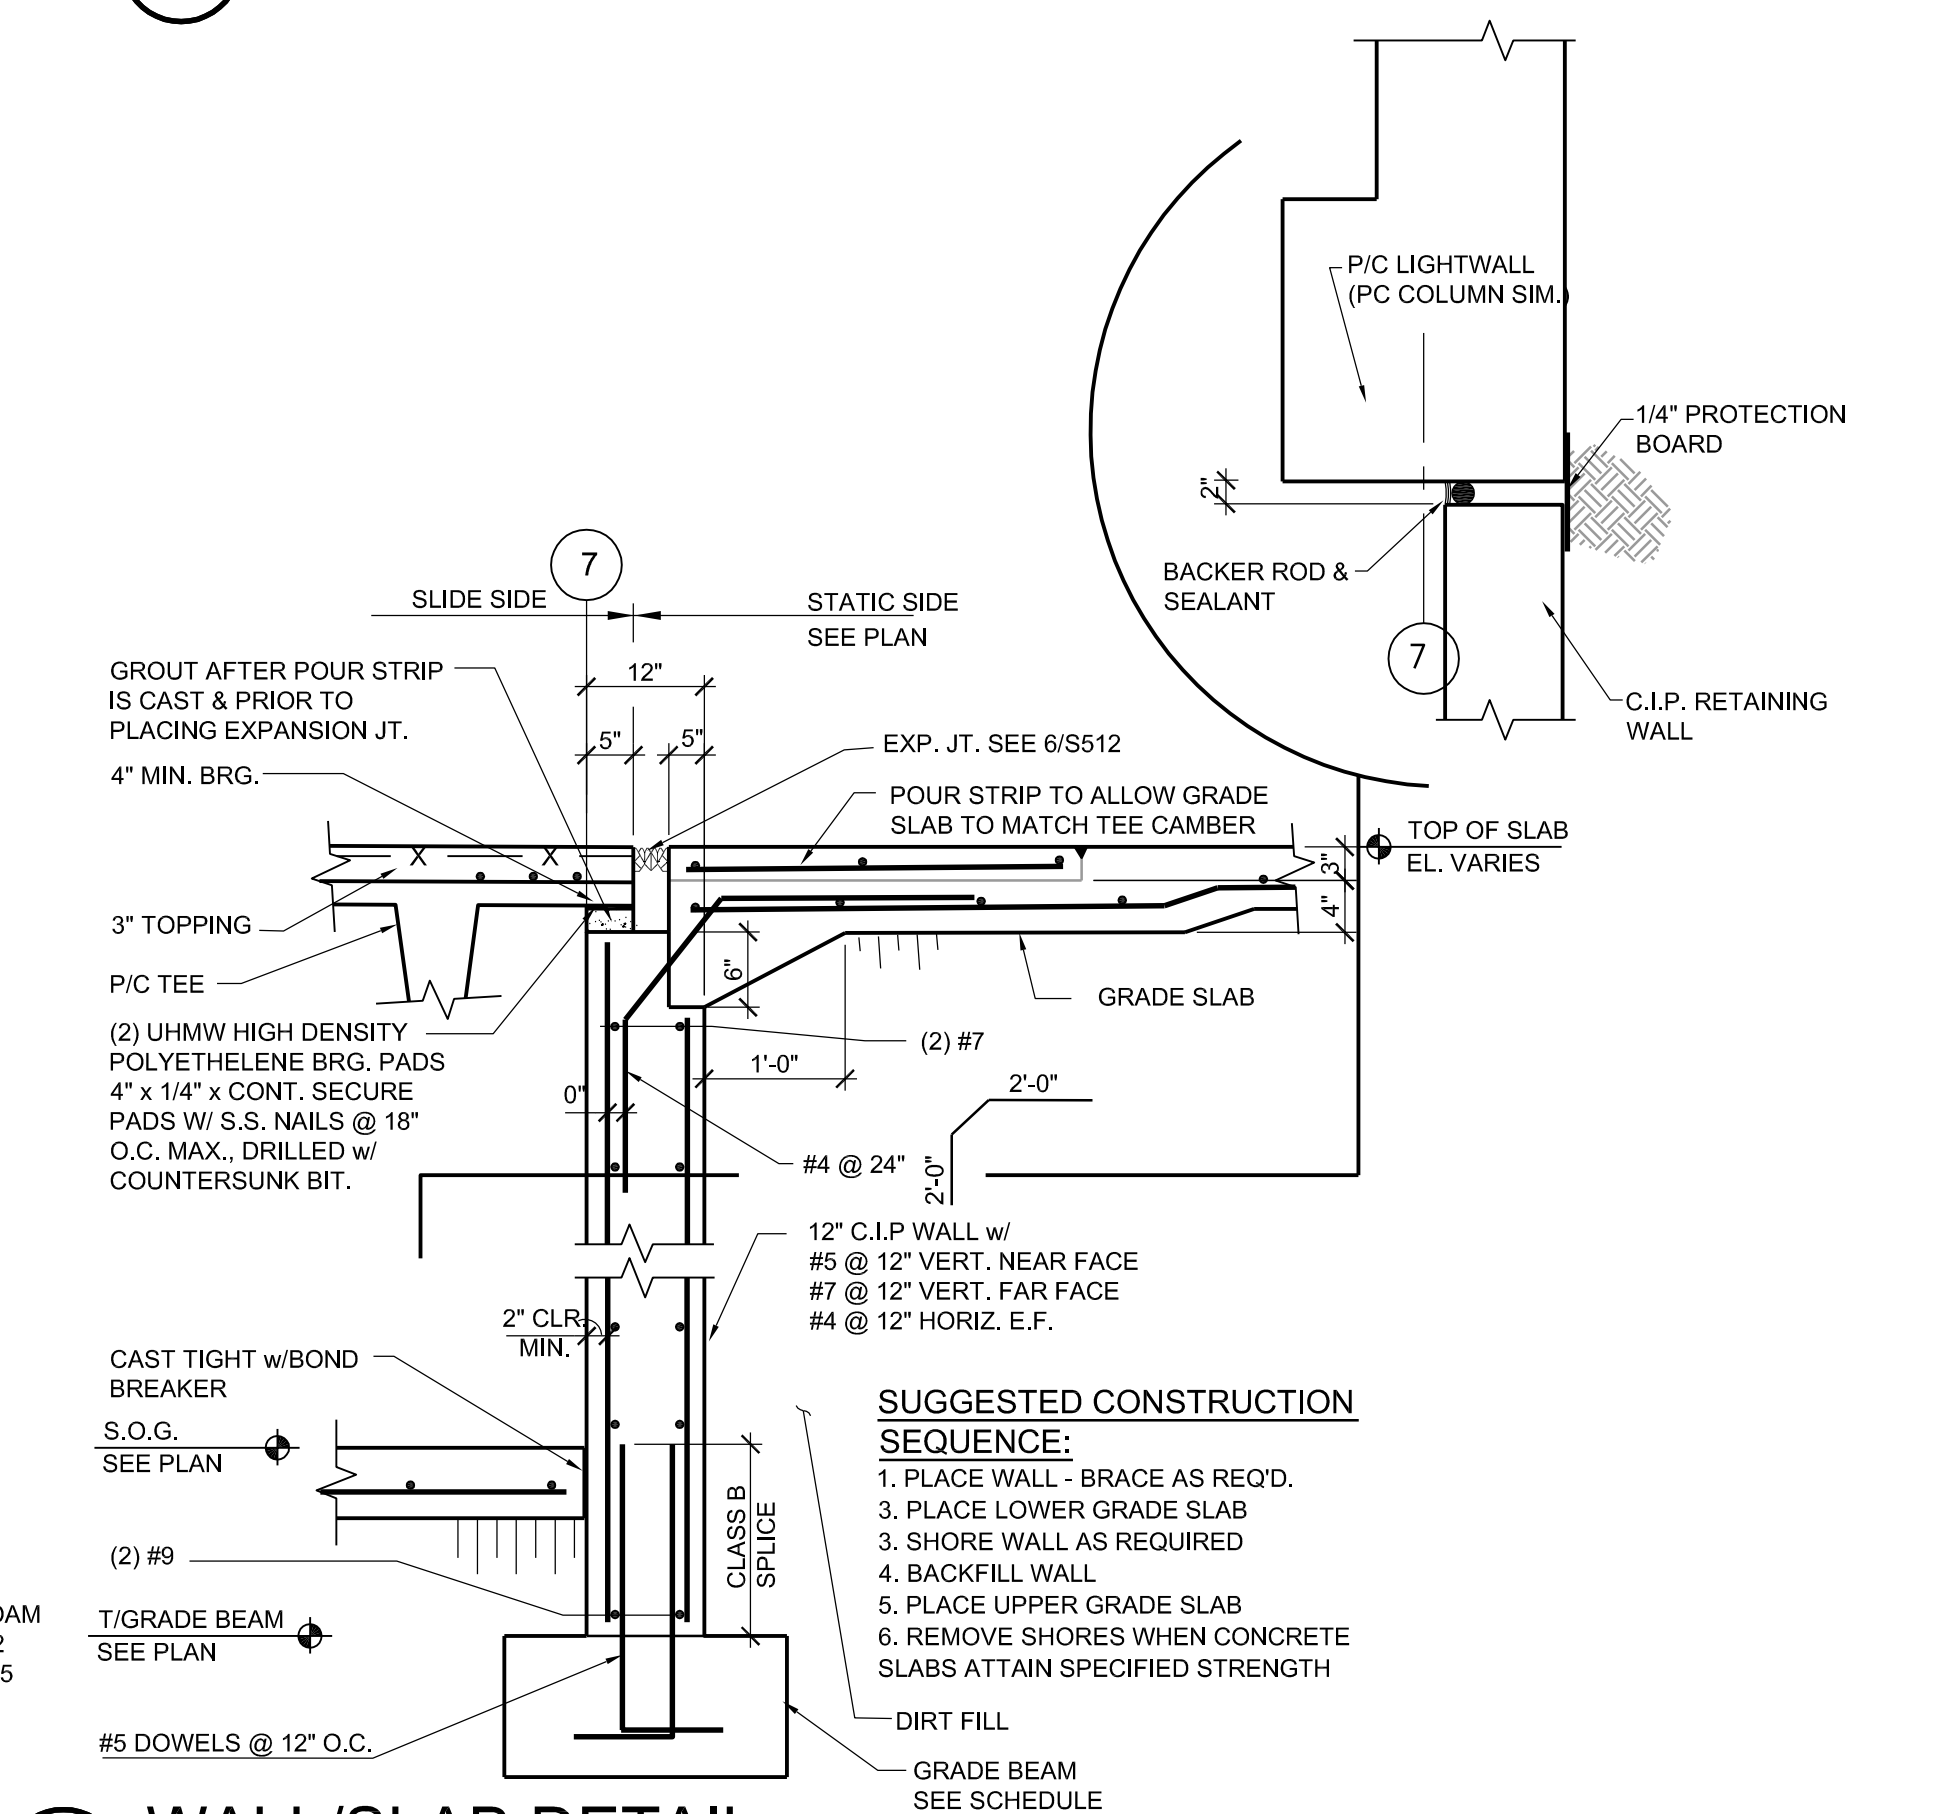


8 WALL/SLAB DETAIL

FINAL CONSTRUCTION DRAWINGS
APPROVED FOR CONSTRUCTION

Dep. File		ARCHITECT/ENGINEERS:		CONSULTANTS:		Approved:		Drawing Title		Project Title		Date		Department of Veterans Affairs
		3603 NW 98TH ST., SUITE B GAINESVILLE, FLORIDA 32606 PH: (352) 474-6124 FAX: (352) 474-6324 CERT OF AUTH: FL #26693 EXPIRES: 02/28/2015		WALKER PARKING CONSULTANTS		Asst. Chief, Engineering Service		FOUNDATION DETAILS		CONSTRUCT 525 SPACE PARKING GARAGE		MARCH 26, 2015		
						Engineering Bldg. Maint. Foreman				CONTRACT No. VA249-14-C-0150		Project No. 621-330		
						Engineering Operation Foreman		Approved: Chief, Engineering Service		Building Number 160		DRAWING NO. S502		
						Engineering Health & Safety		Approved: Service Chief		Checked DCD		Page 73 of 131		
						Engineering Planning & Analysis				Drawn MCB				
						C.O.T.R.				Location				
										VAMC MOUNTAIN HOME, TENNESSEE				

VA FORM 08-6231, DEC 1989

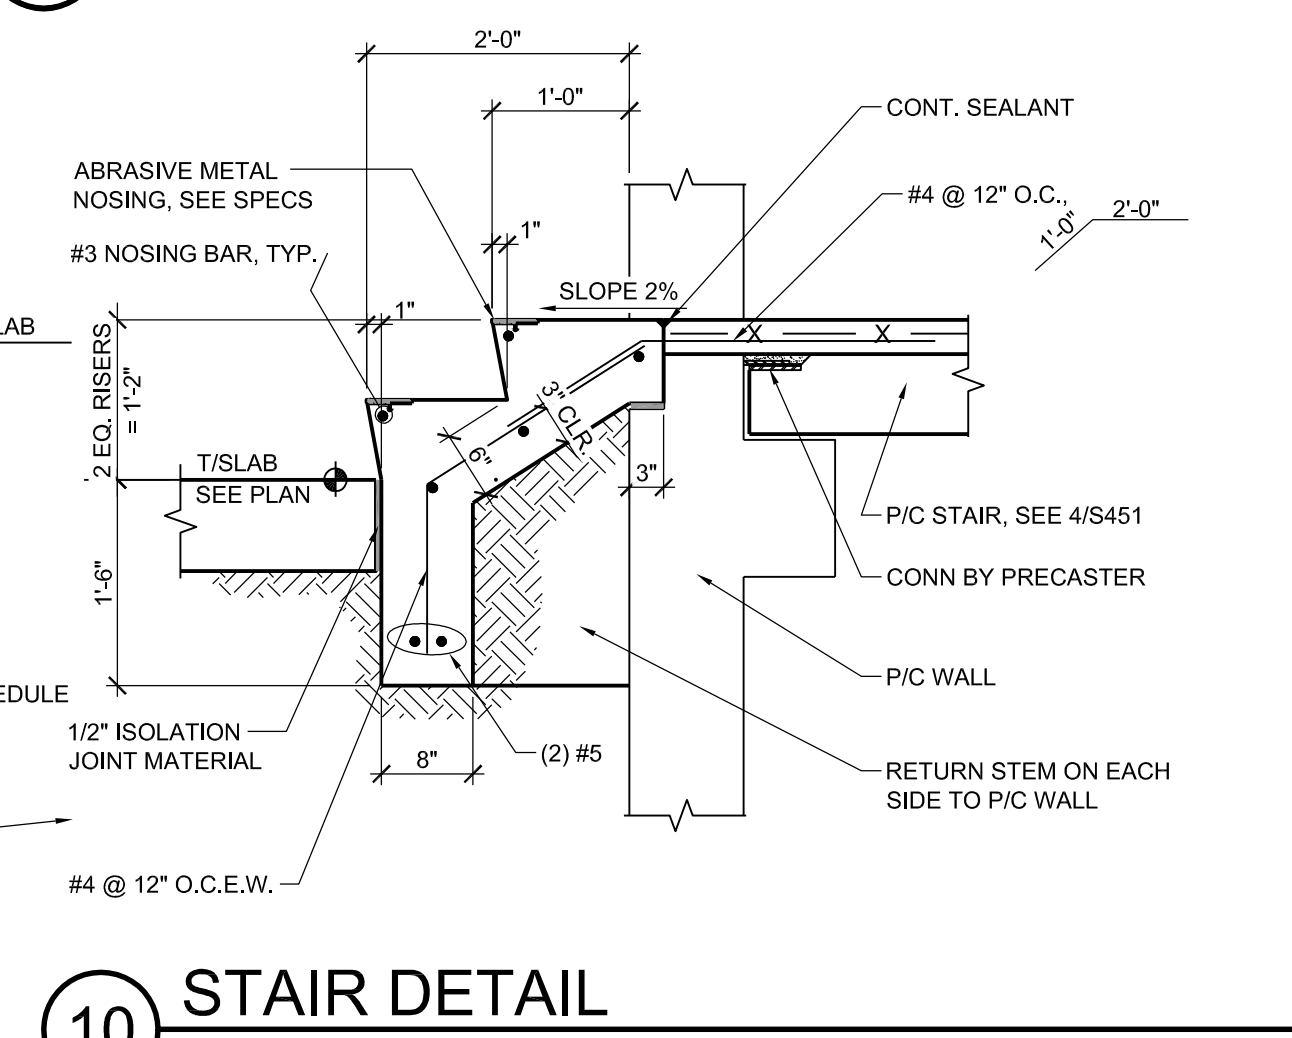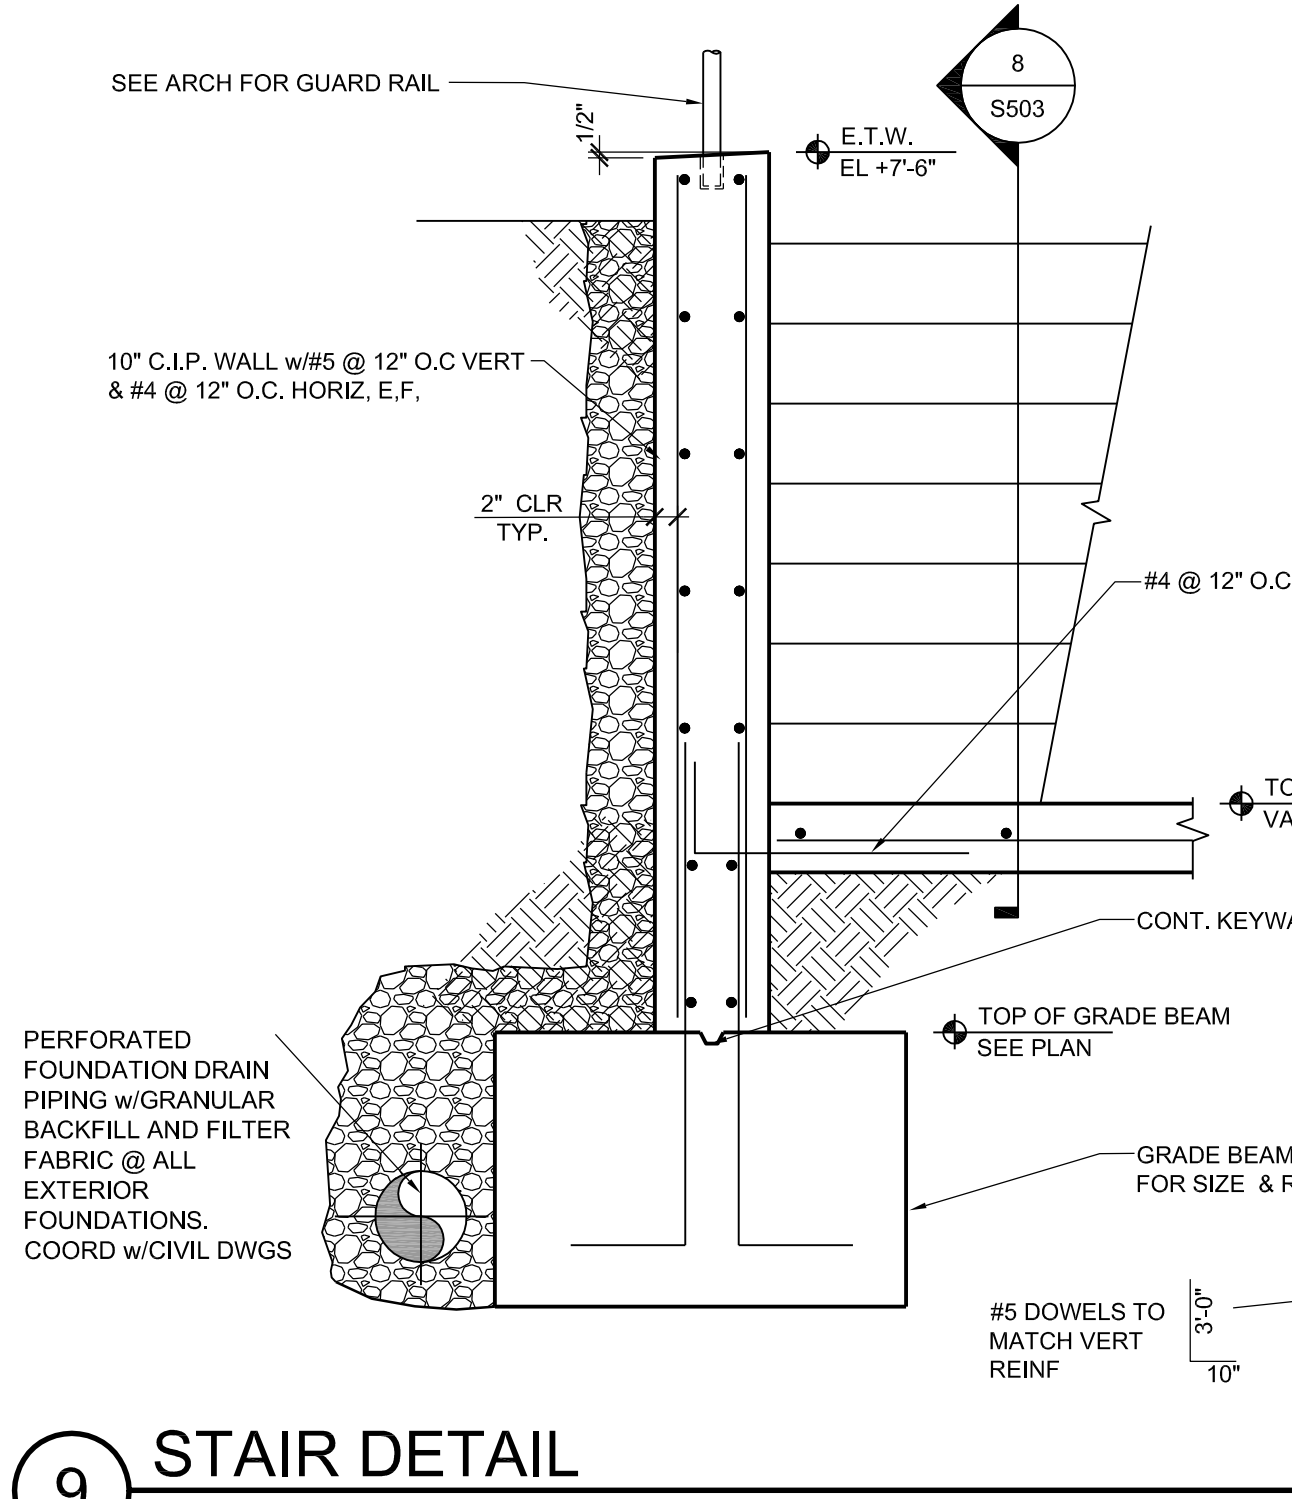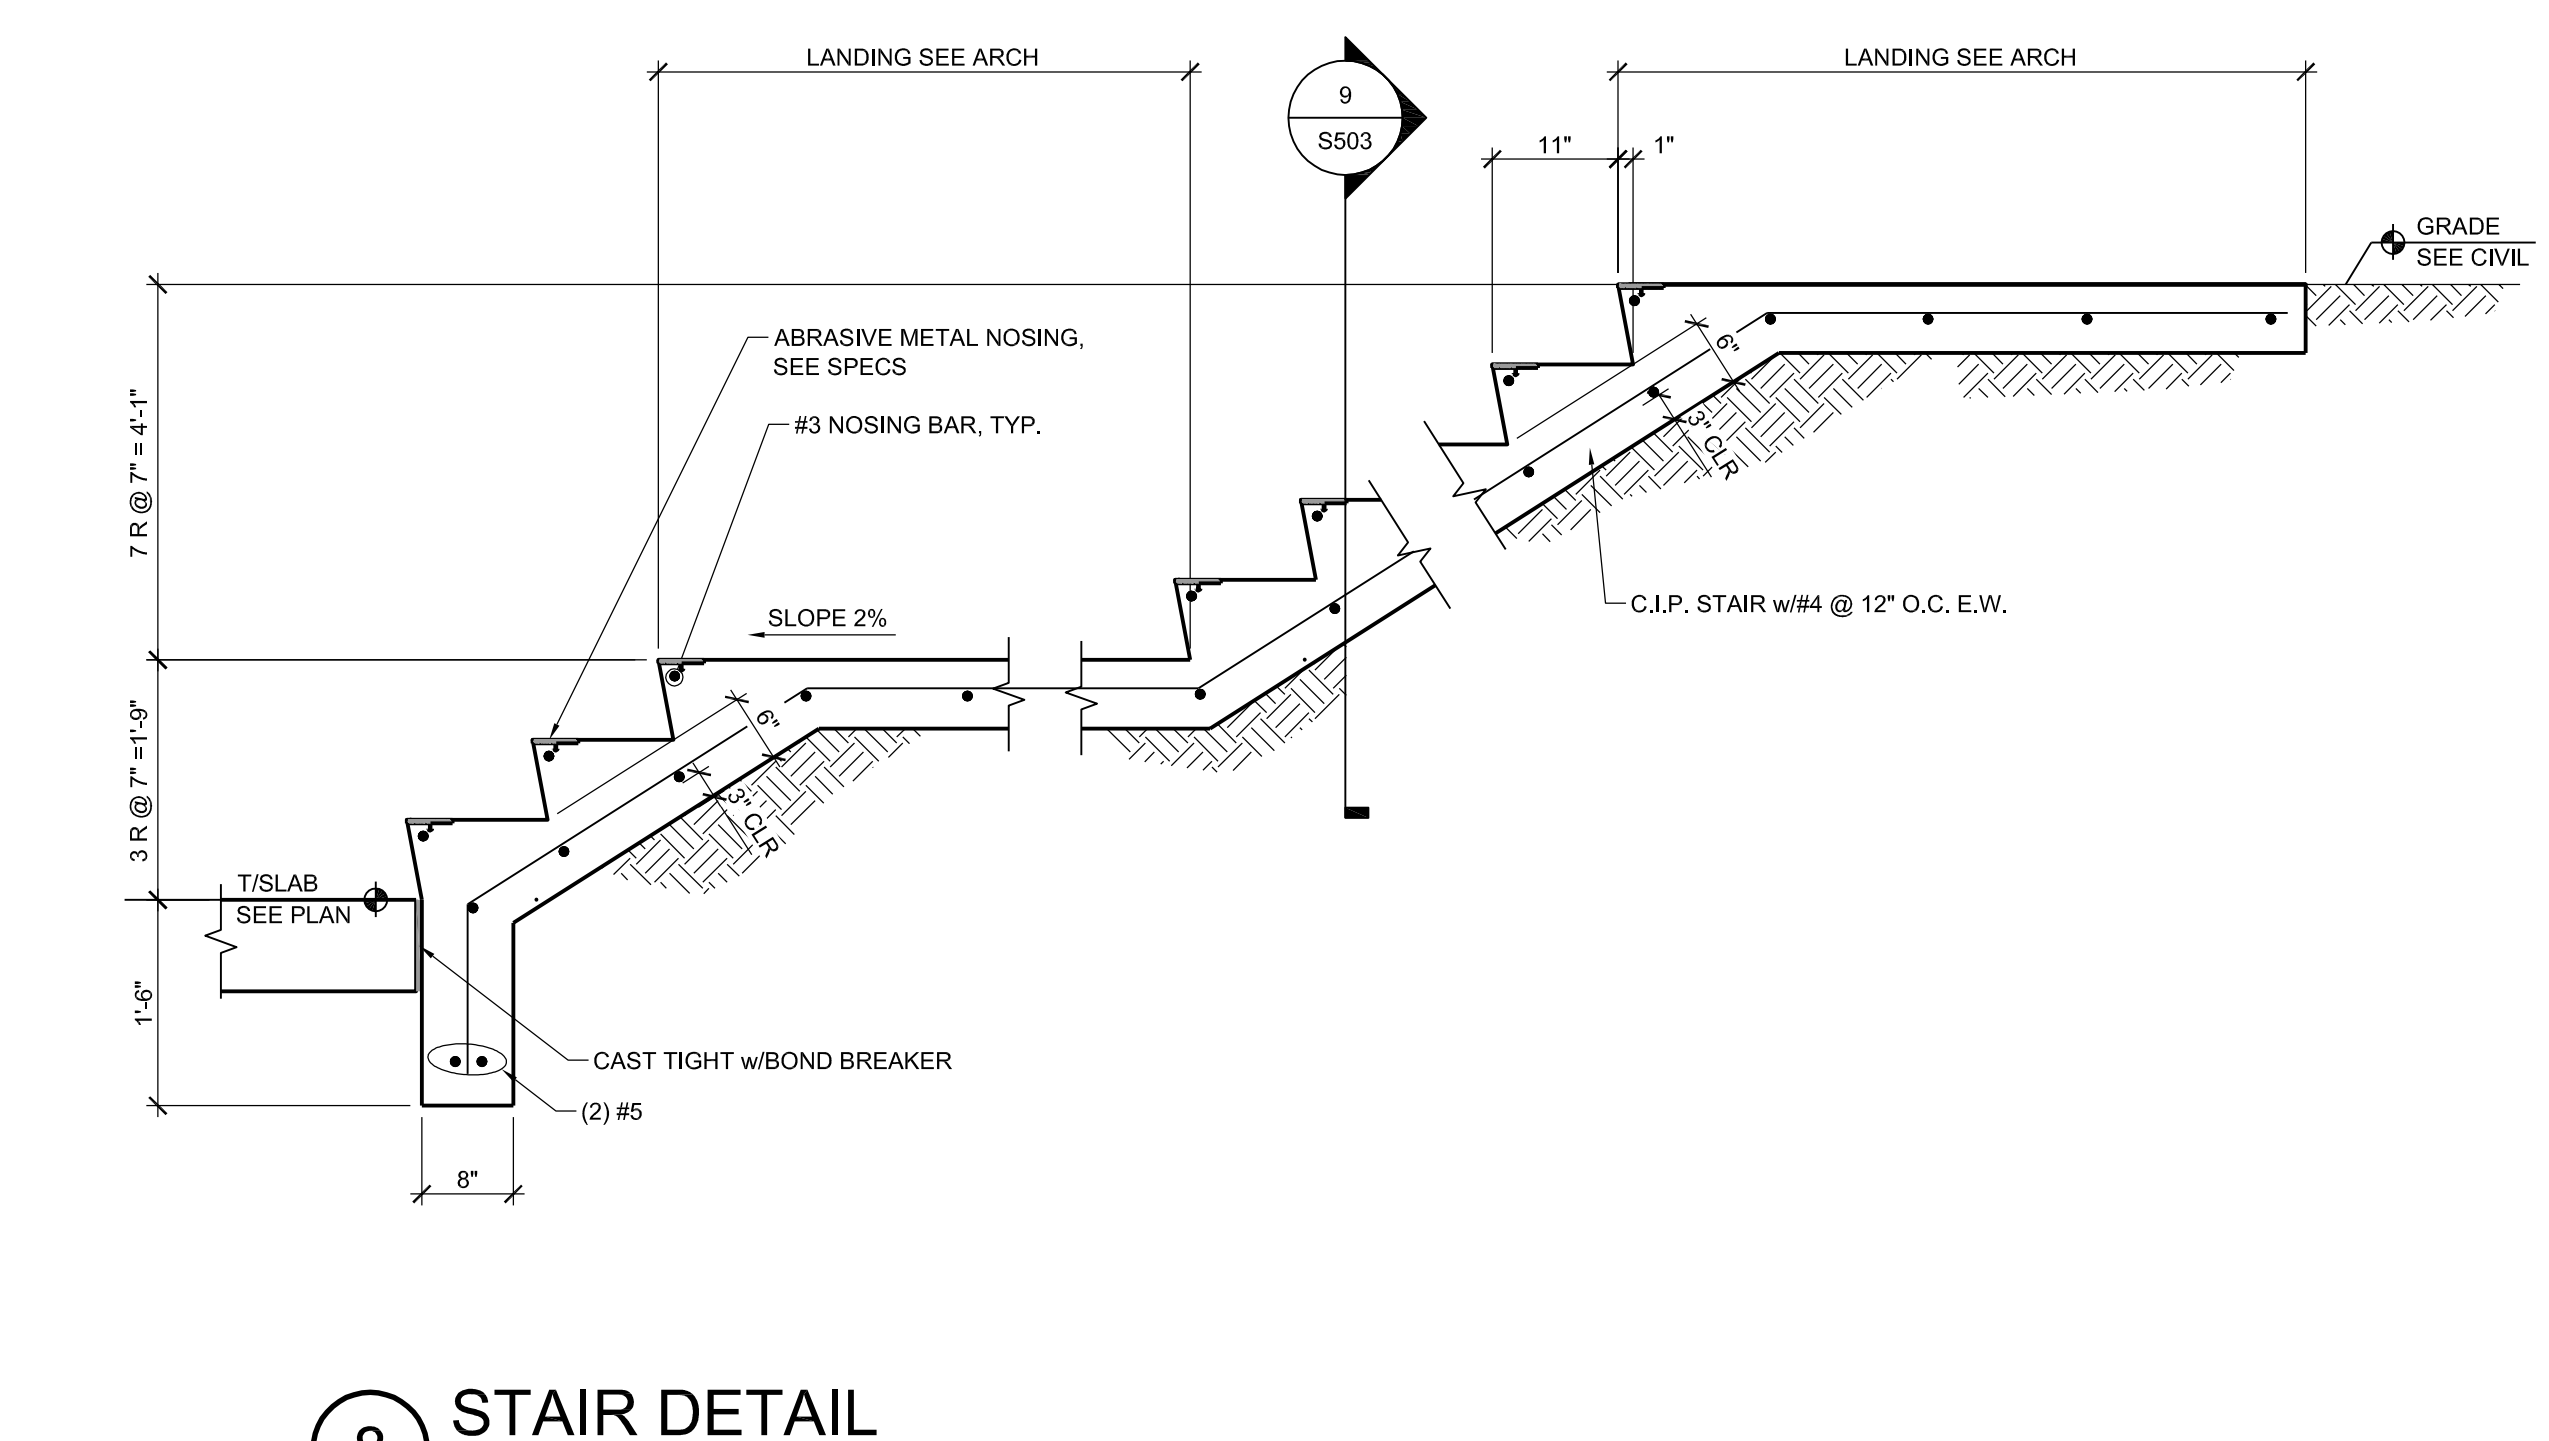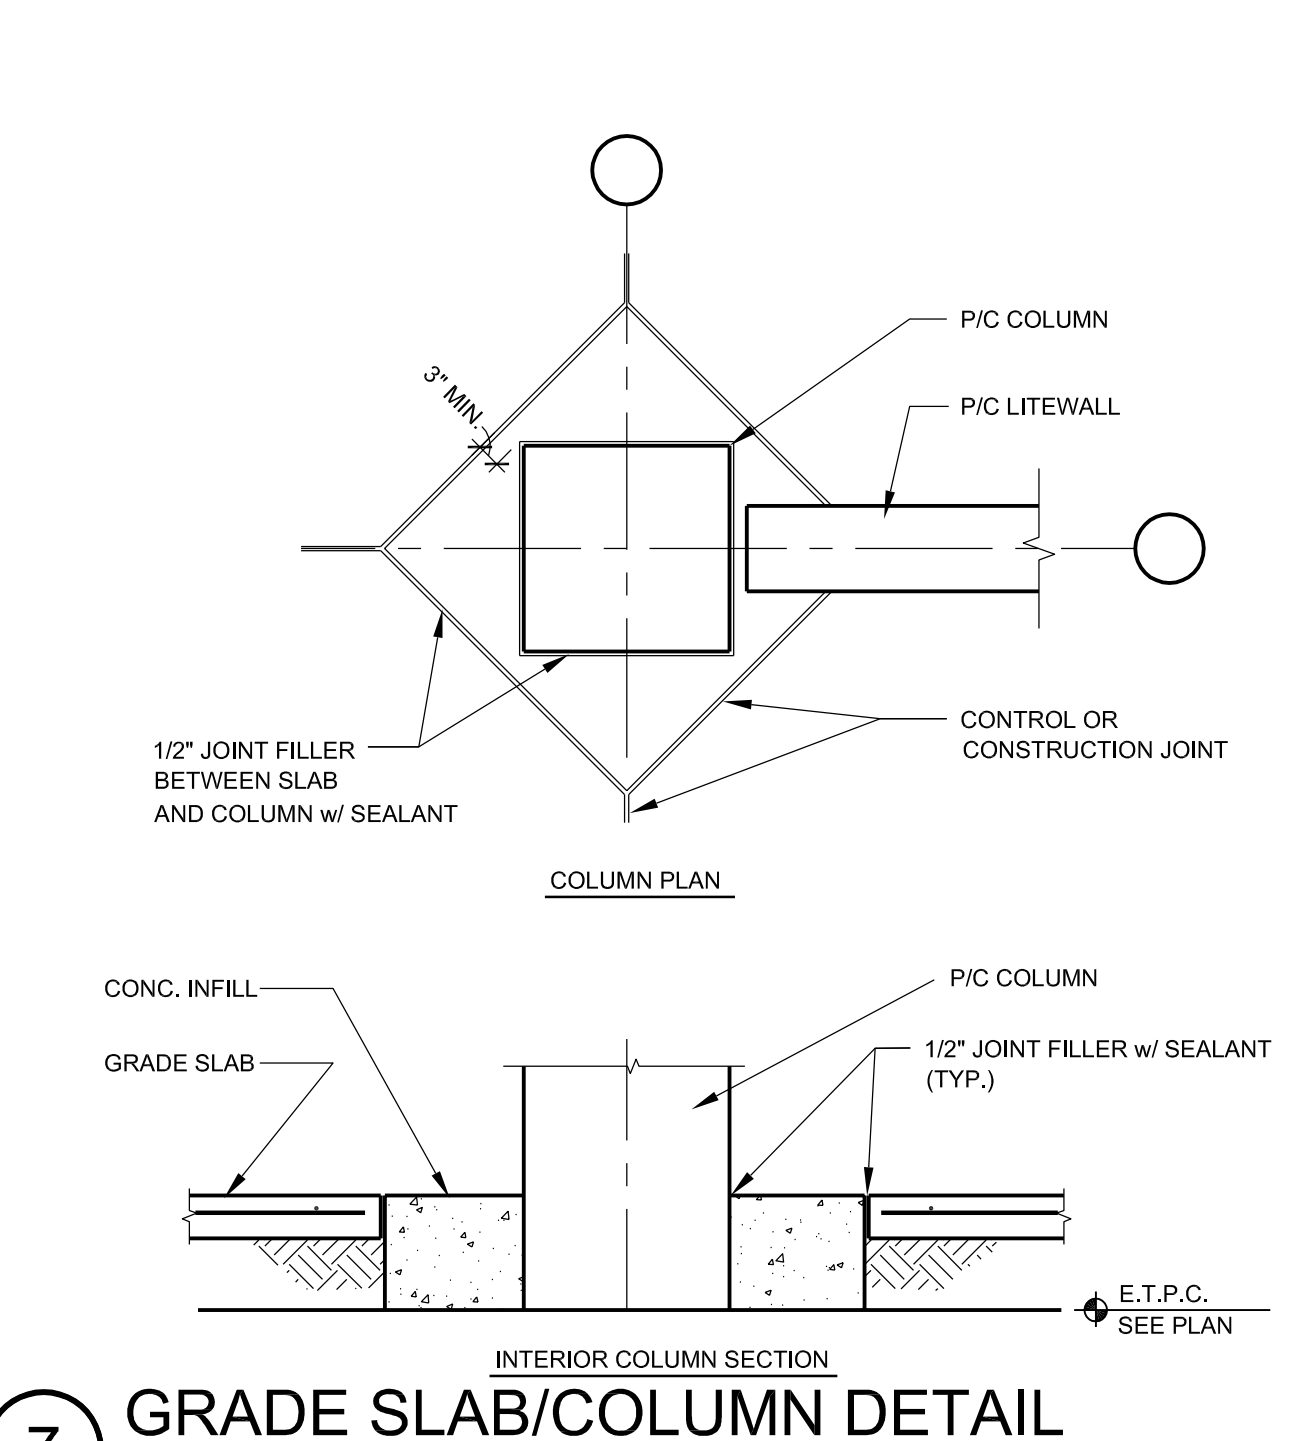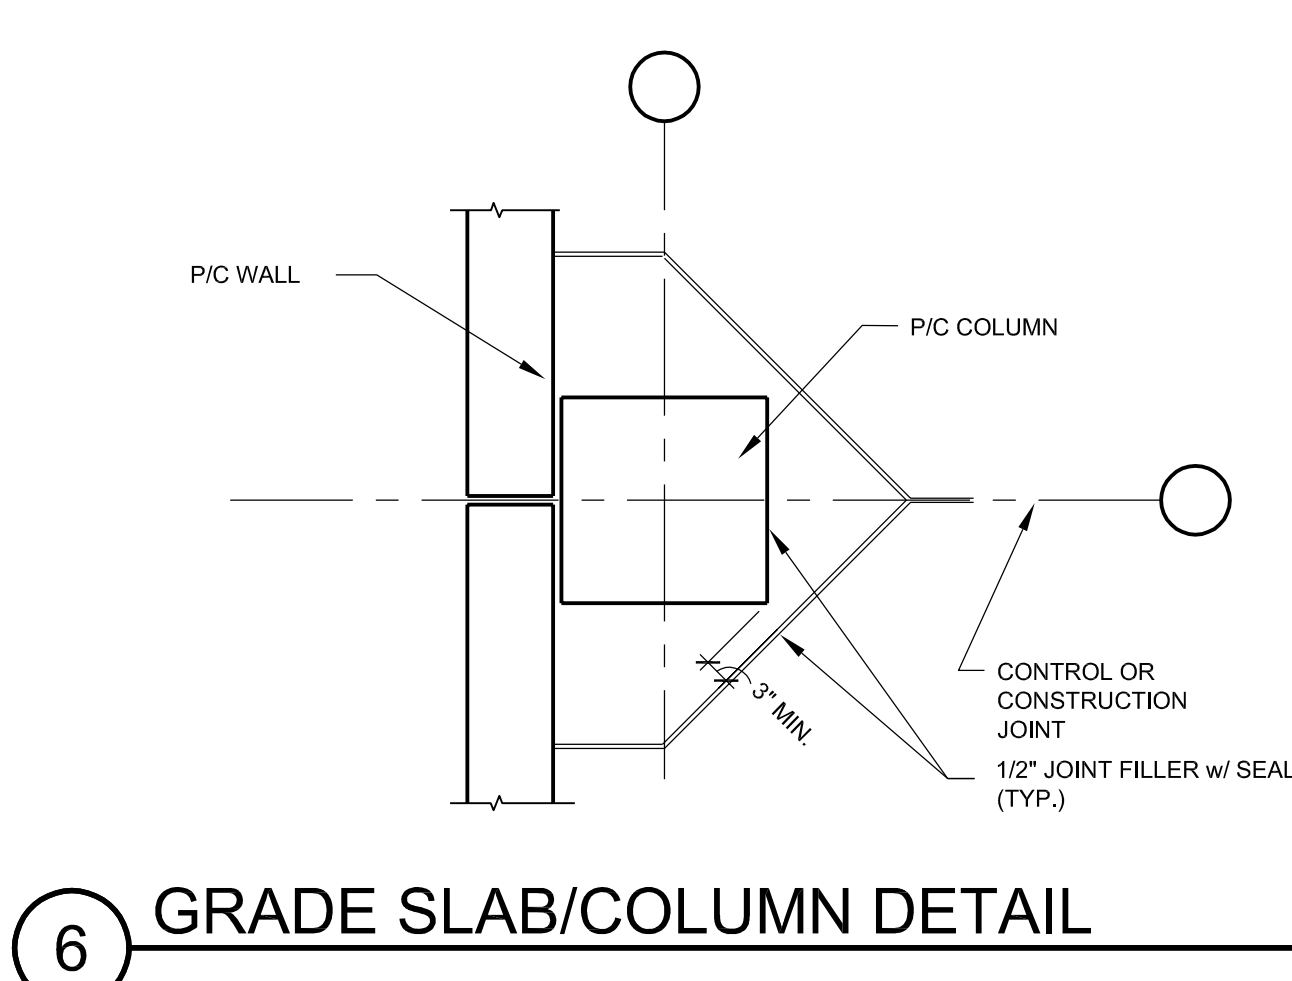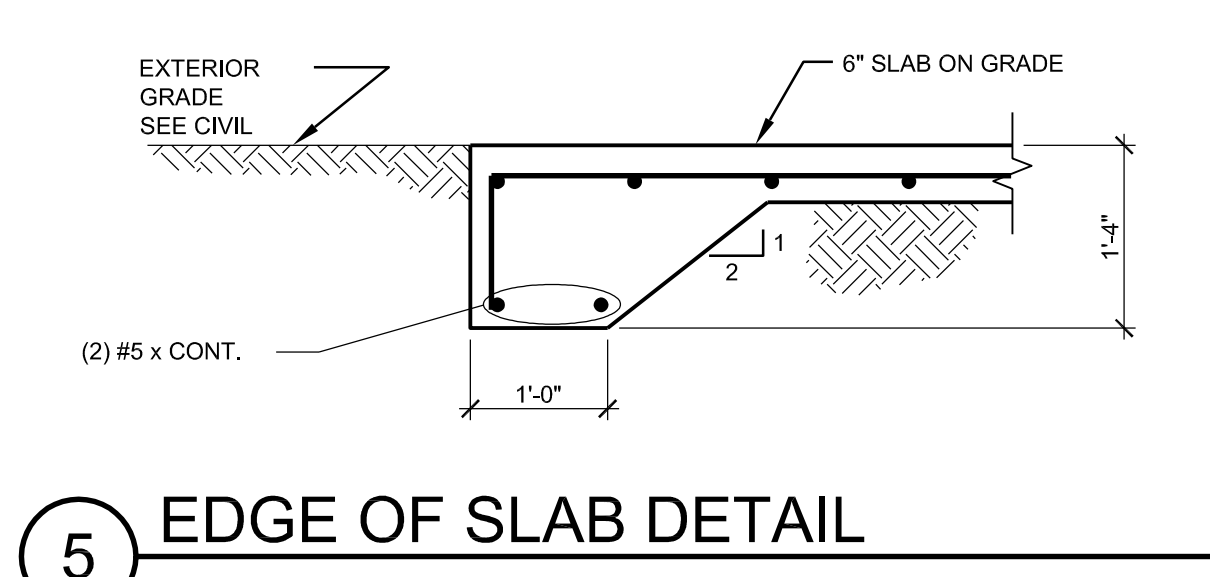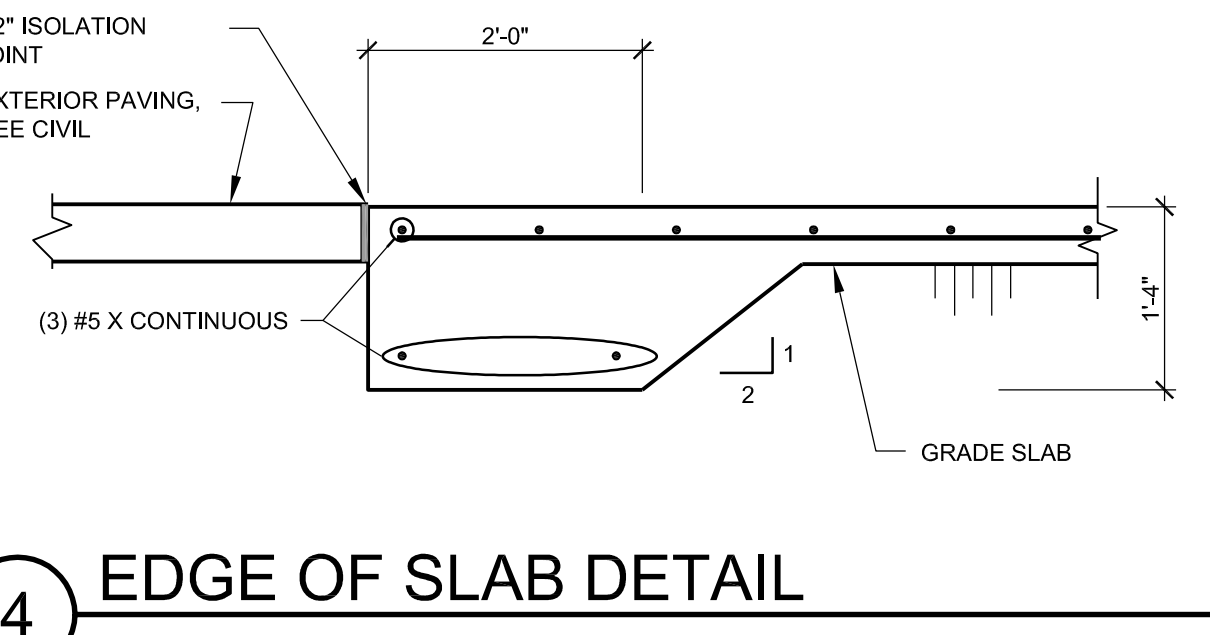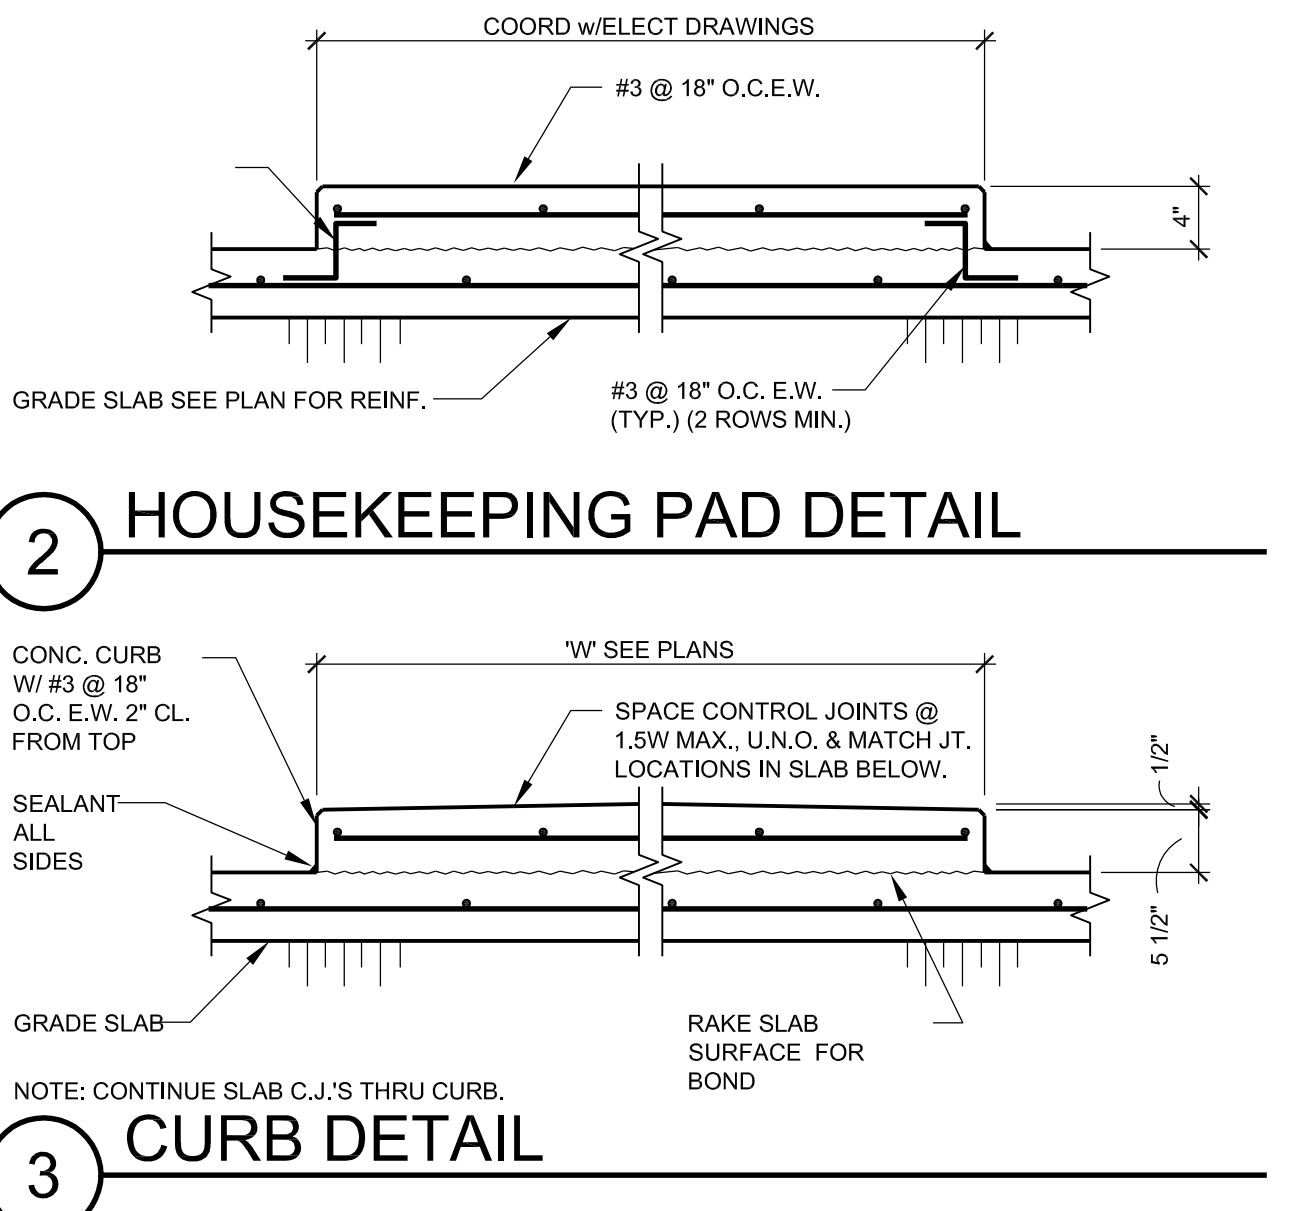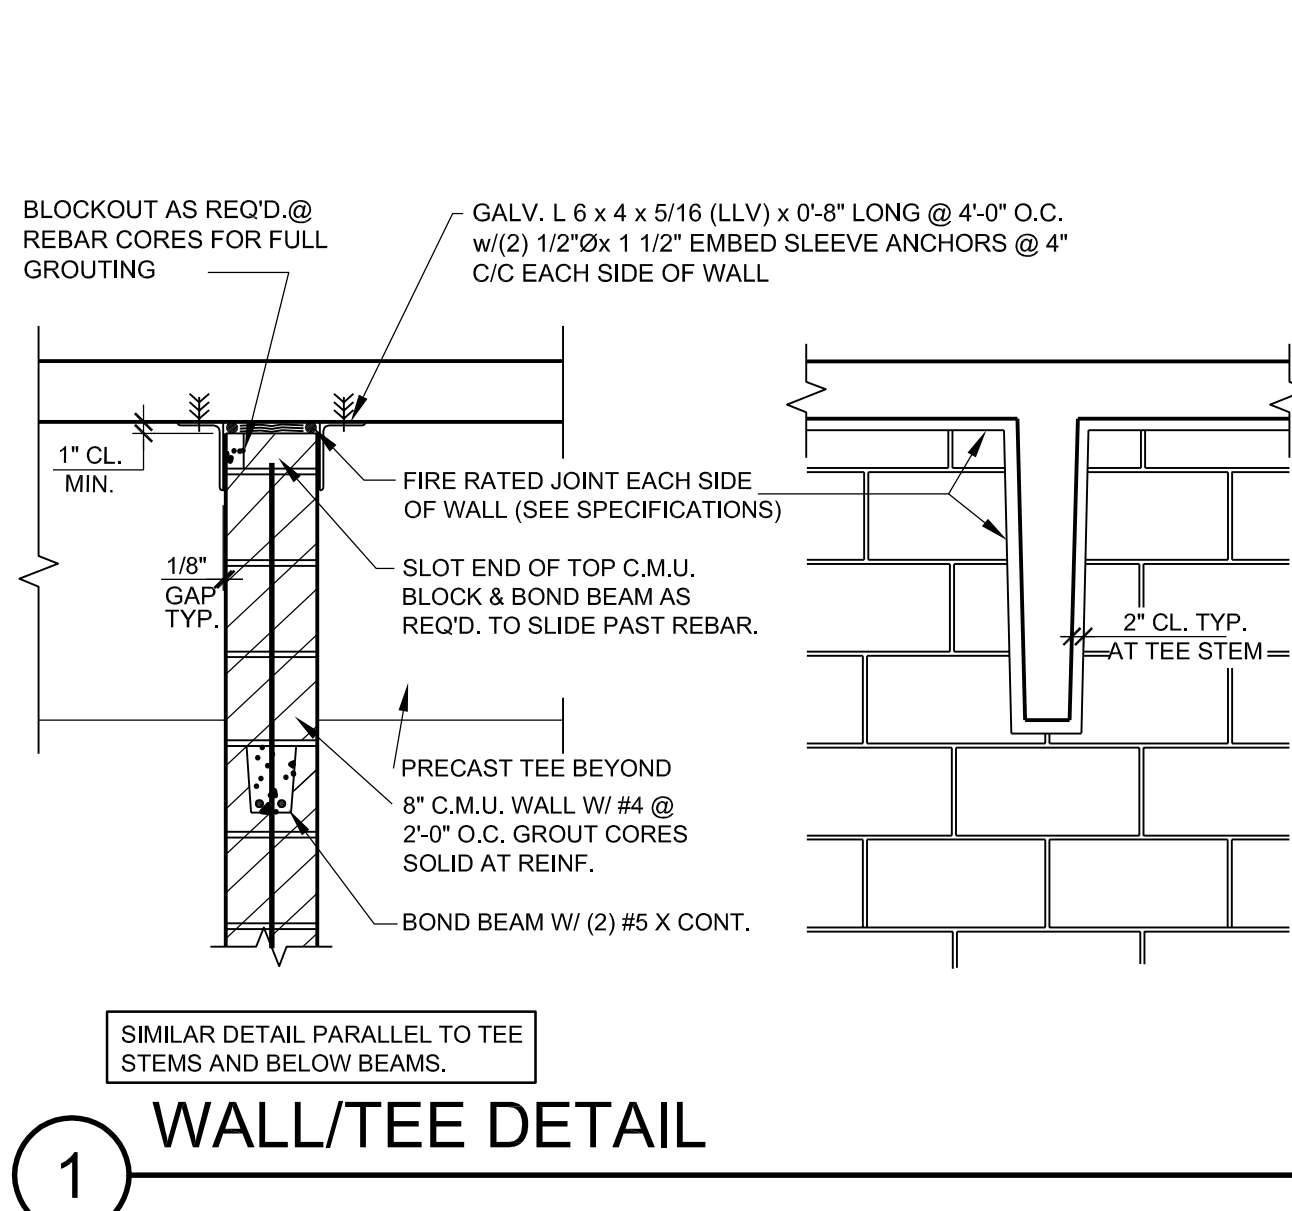

Revisions		ARCHITECT/ENGINEERS:		CONSULTANTS:		Approved:		Drawing Title		Project Title		Date		Department of Veterans Affairs
		AKEA INC.		WALKER PARKING CONSULTANTS				FOUNDATION DETAILS		CONSTRUCT 525 SPACE PARKING GARAGE		MARCH 26, 2015		
		3603 NW 98TH ST., SUITE B GAINESVILLE, FLORIDA 32606 PH: (352) 474-6124 FAX: (352) 474-6324 CERT OF AUTH: FL #26693 EXPIRES: 02/28/2015		4904 Eisenhower Blvd Suite 150 Tampa, FL 33634 813.888.5800 Ph 813.888.5692 Fax BE-0003840 www.walkerparking.com		Asst. Chief, Engineering Service Engineering Bldg. Maint. Foreman Engineering Operation Foreman Engineering Health & Safety Engineering Planning & Analysis C.O.T.R.		Approved: Chief, Engineering Service Approved: Service Chief		CONTRACT No. VA249-14-C-0150 P.O. No. 621C40254 Building Number 160 Checked DCD Drawn MCB		Project No. 621-330 DRAWING NO. S503 Page 74 of 131		
		DENNIS C. DOUGLAS P.E. P.E. NO. 38455		TO THE BEST OF THE ENGINEER'S KNOWLEDGE, THE PLANS AND SPECIFICATIONS COMPLY WITH THE APPLICABLE MINIMUM BUILDING CODES AND THE APPLICABLE FIRE SAFETY STANDARD						VAMC MOUNTAIN HOME, TENNESSEE				