
Dept. of Vetera Medical Center 1011 Honor Muskogee, Honor Veterans

-	APPROVED: Chief, VCS	APPROVED:	Infection Control Nurse	DRAWING TITLE		
				Ree	Reefer	
ector	APPROVED: Safety Manager	APPROVED:	APPROVED: President AFGE 2250	Architectu	hitectural Details	
	APPROVED: Industrial Hygenist	APPROVED:		PROJECT NO. 623-15-102	CONTRACT NO.	
	APPROVED: Energy Manager	APPROVED:		BUILDING NO.	AUTOCAD FILE NAME: 62315102—A1	

VETERANS AFFAIRS


(57)) JAMB DETAIL (OPENING TO COOLER)



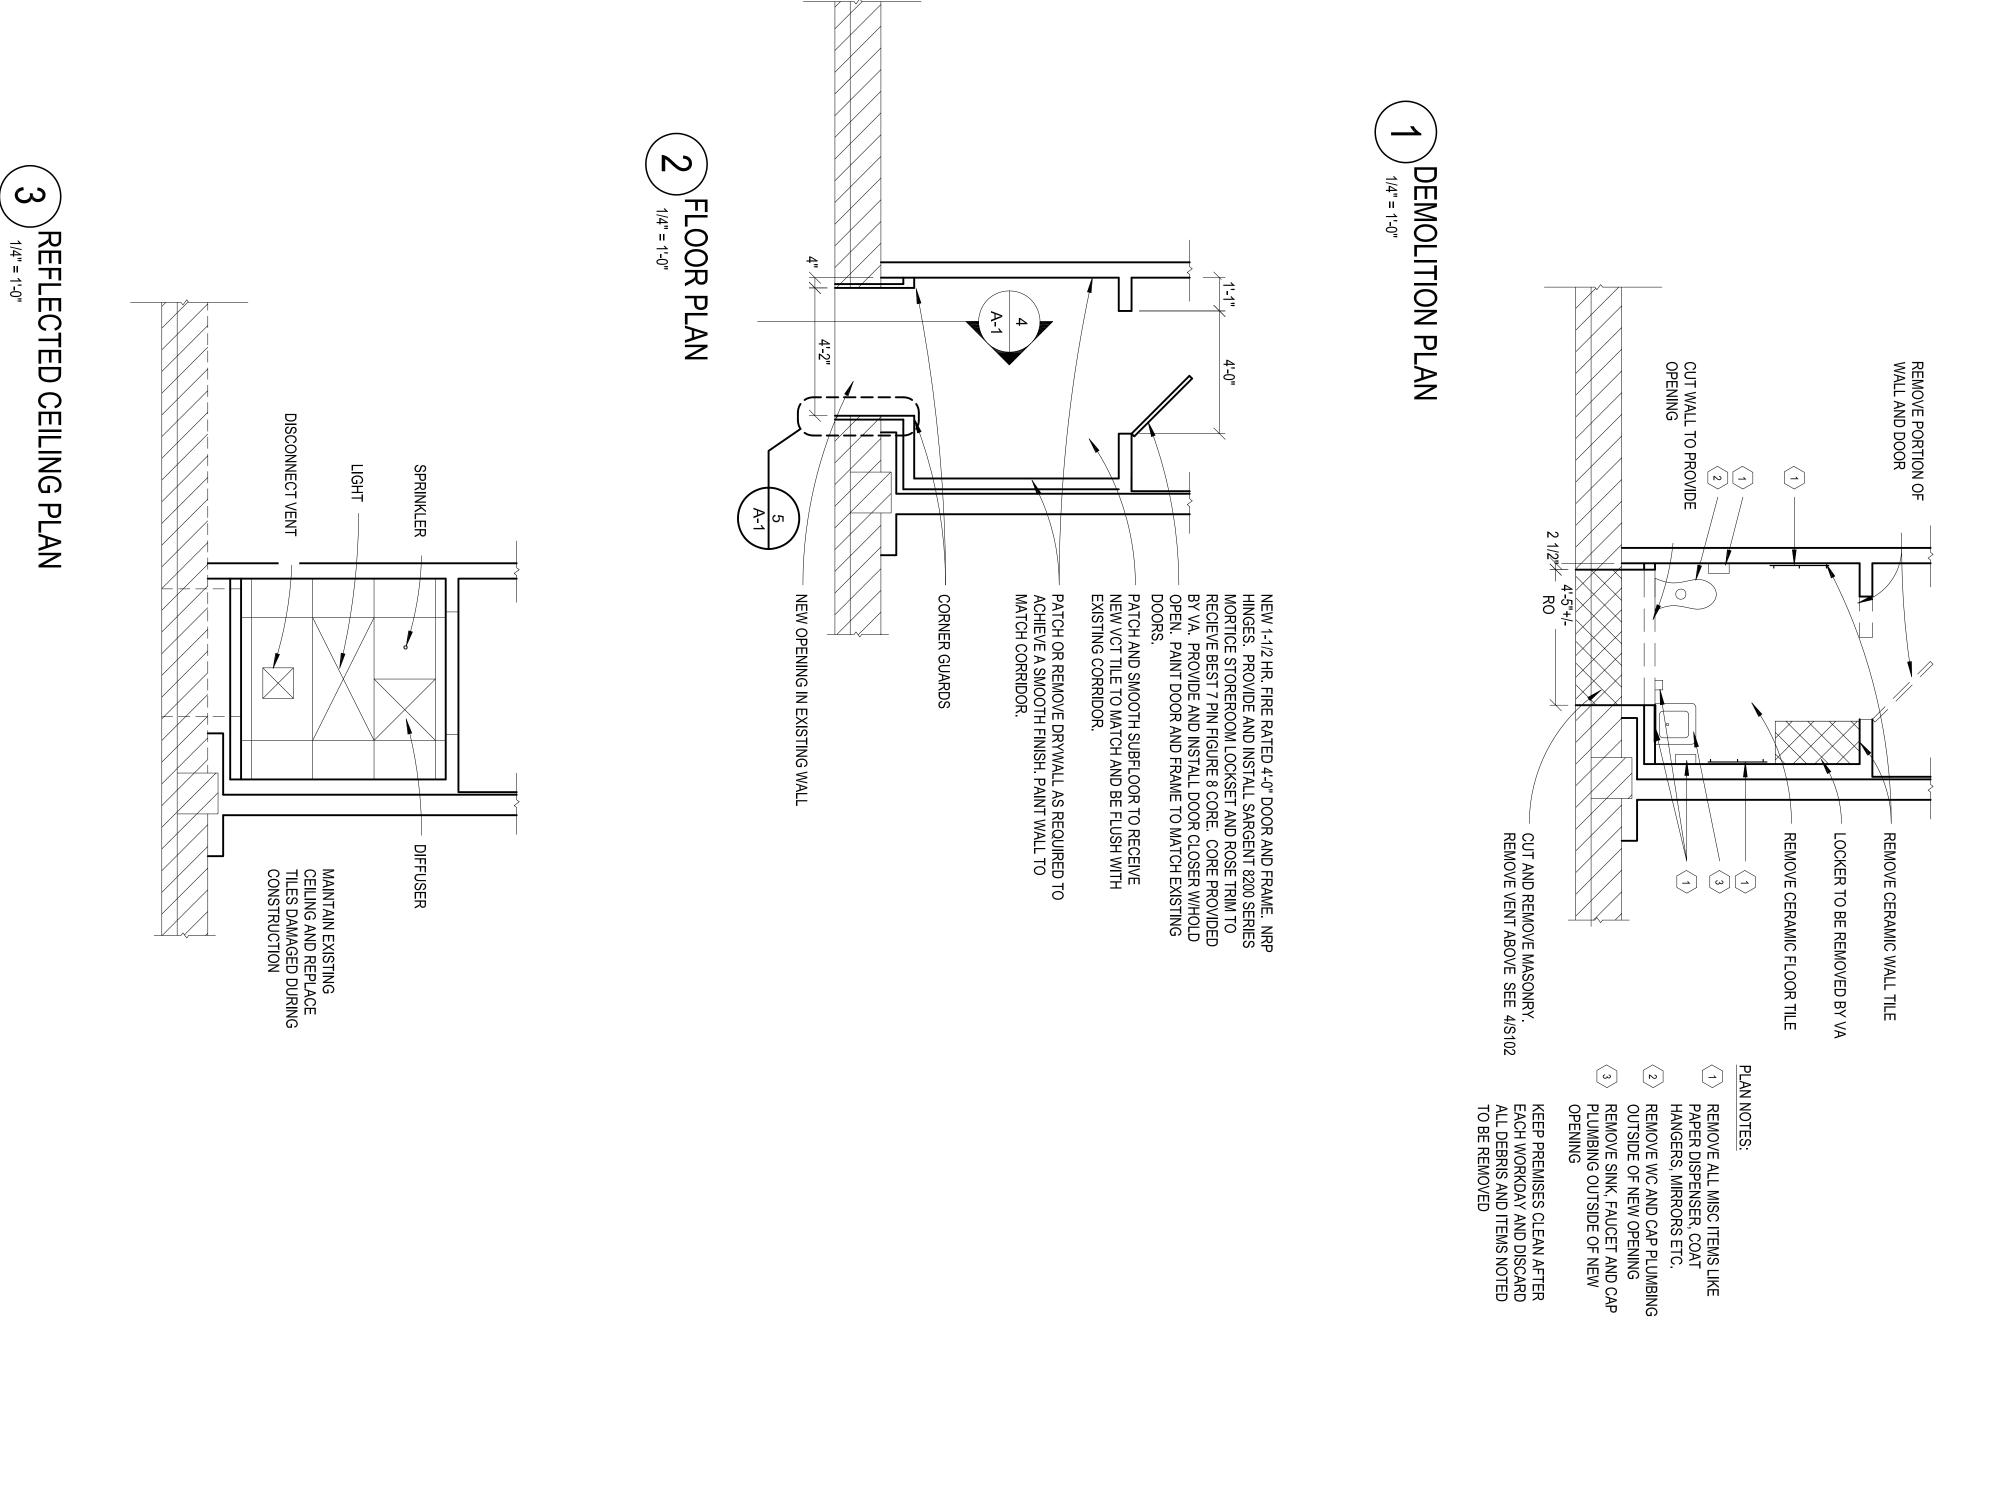

RO 4'-5" FIELD VERIFY

STAINLESS STEEL CLOSURE TRIM BY COOLER SUPPLIER, SEAL ALL JOINTS AND CORNERS
HAT CHANNEL OR BLOCKING AS REQUIRED
BACKER ROD AND SEALANT

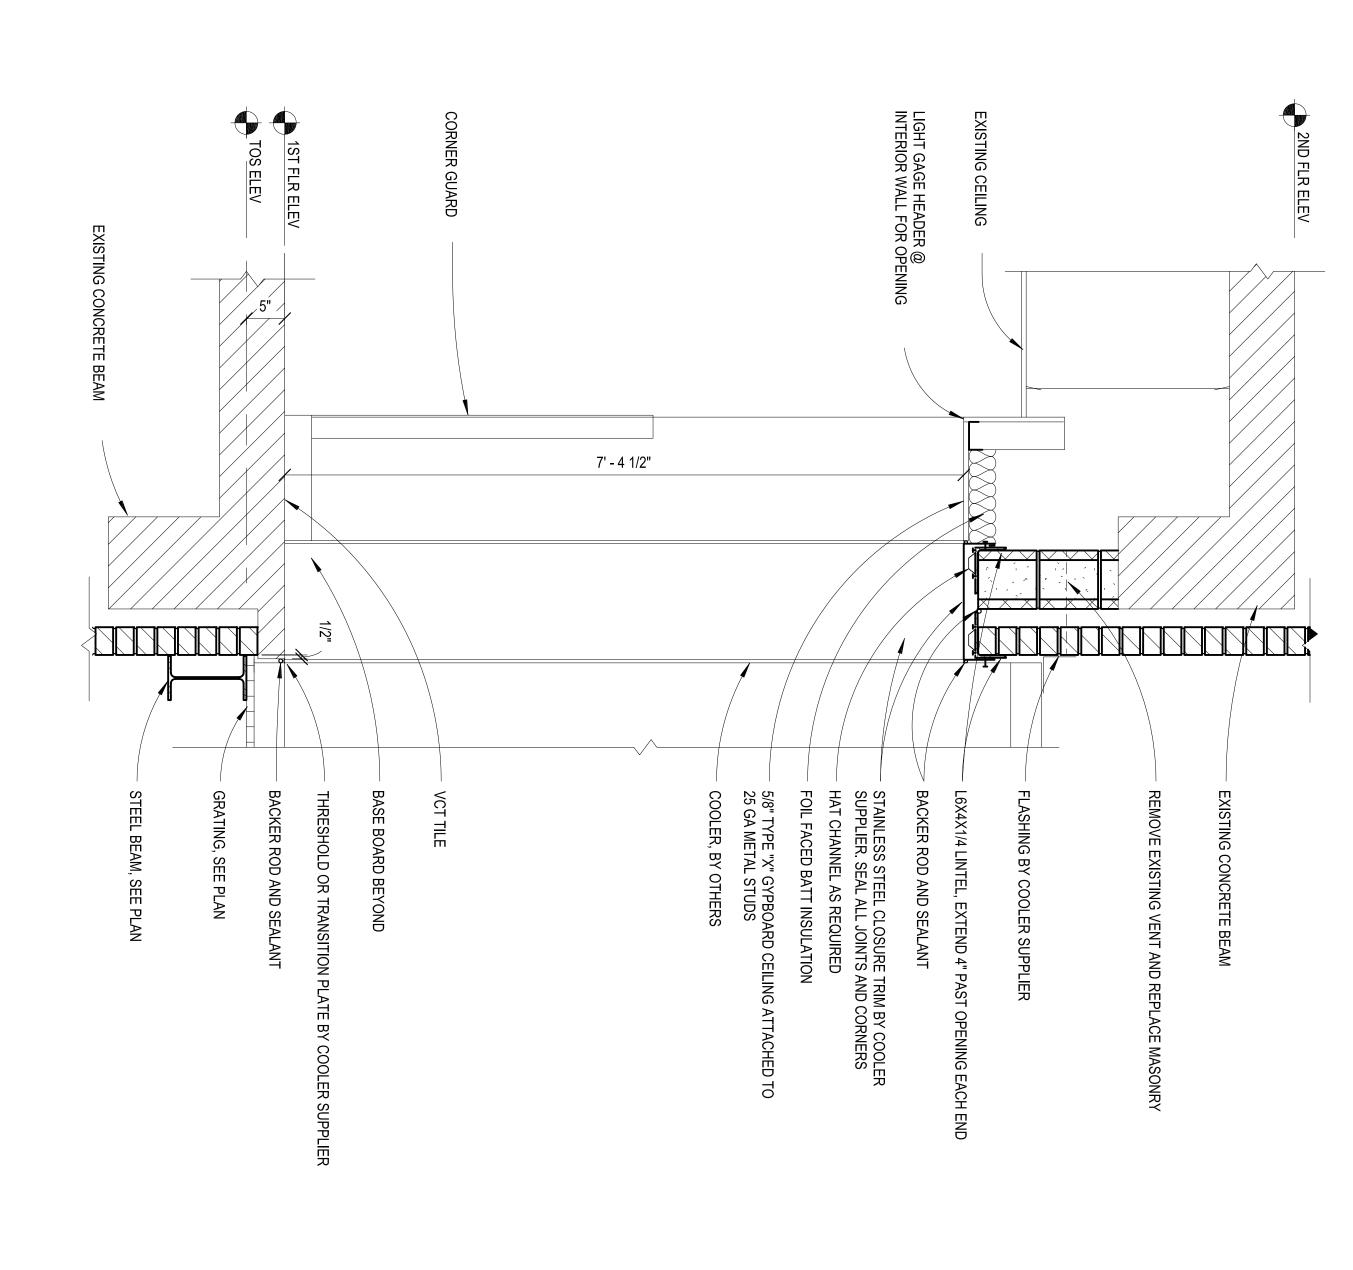

Heights hts Drive 74401 Affairs Upgrade Canteen Refrigeration & Dishwashing B. Short MUSKOGEE, CHECKED BY: 0K. DATE 06JUN2014

SCALE: DEPARTMENT OF