


NOTE:
ALL INFORMATION SHOWN IS FOR REFERENCE ONLY.
DESIGN OF MICROPILE IS BY MICROPILE
MANUFACTURER LICENSED PROFESSIONAL ENGINEER
AND APPROVED BY THE STRUCTURAL ENGINEER OF
RECORD.


SECTION A

RE: SS1.03
DETAIL AT MICROPILES AT PILASTERS. DETAIL AT
CONTINUOUS FTG. SIMILAR.

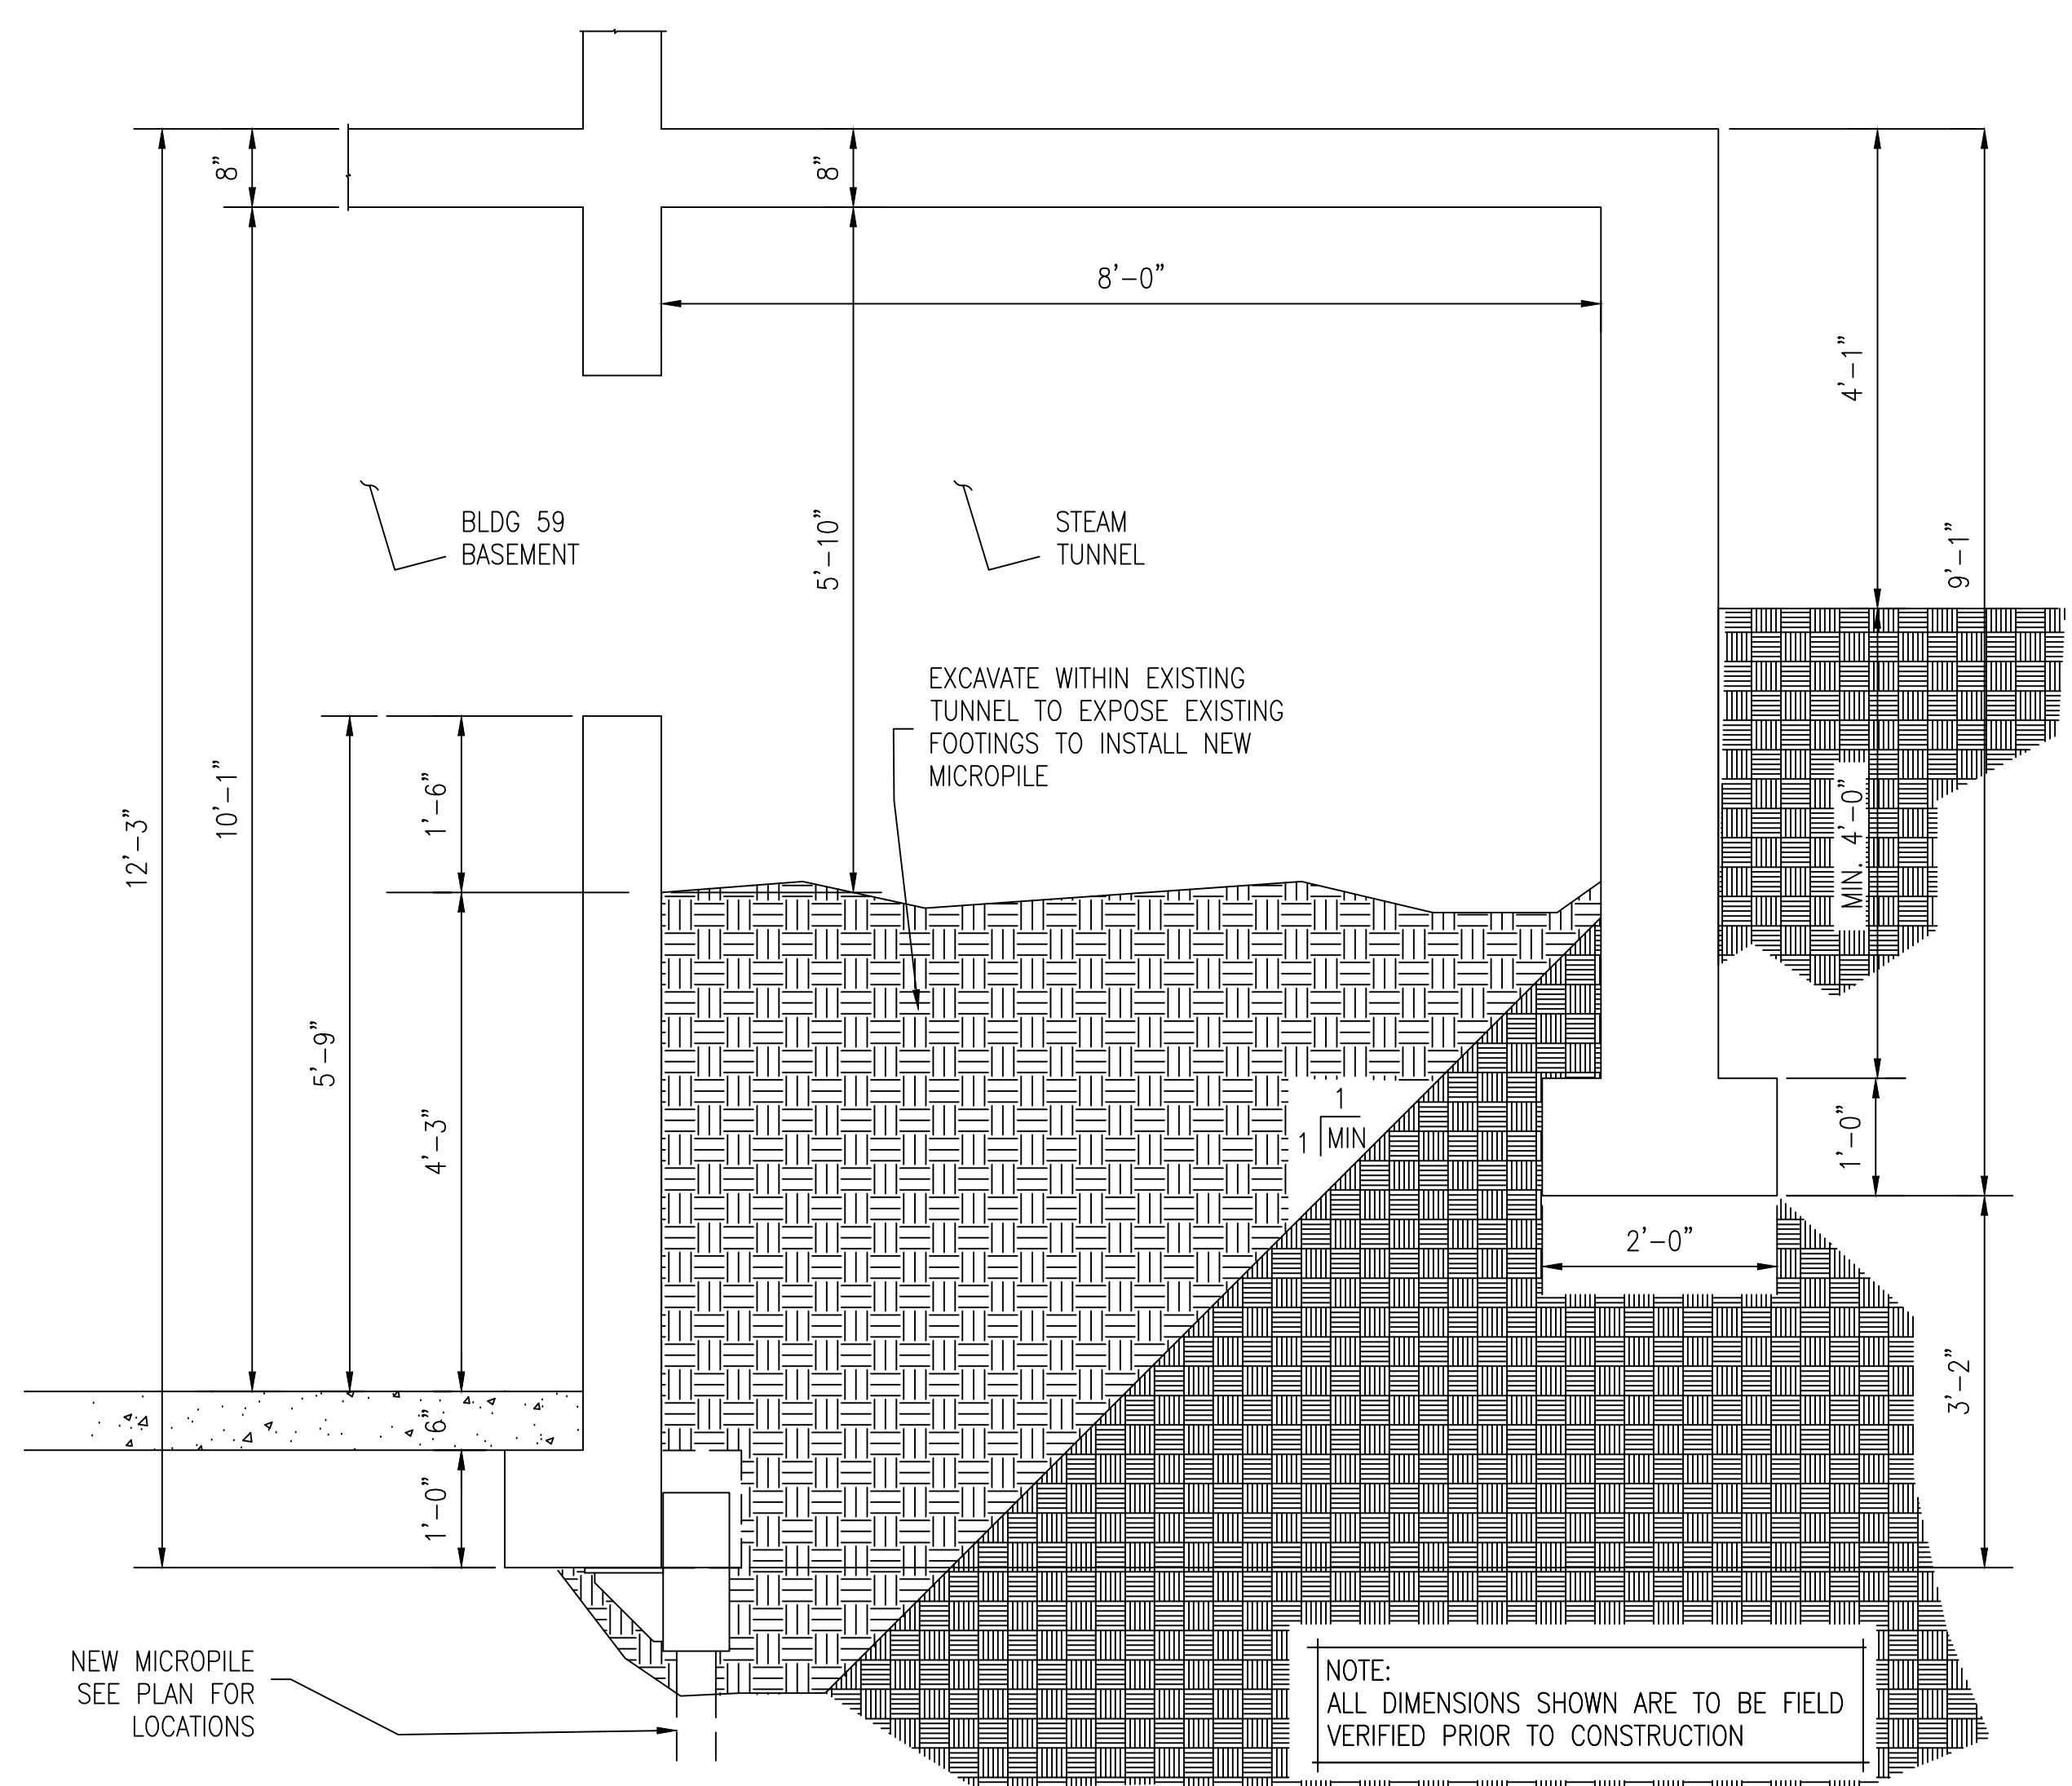


SECTION B 3/4" = 1'-0"

EXISTING CONDITIONS ONLY

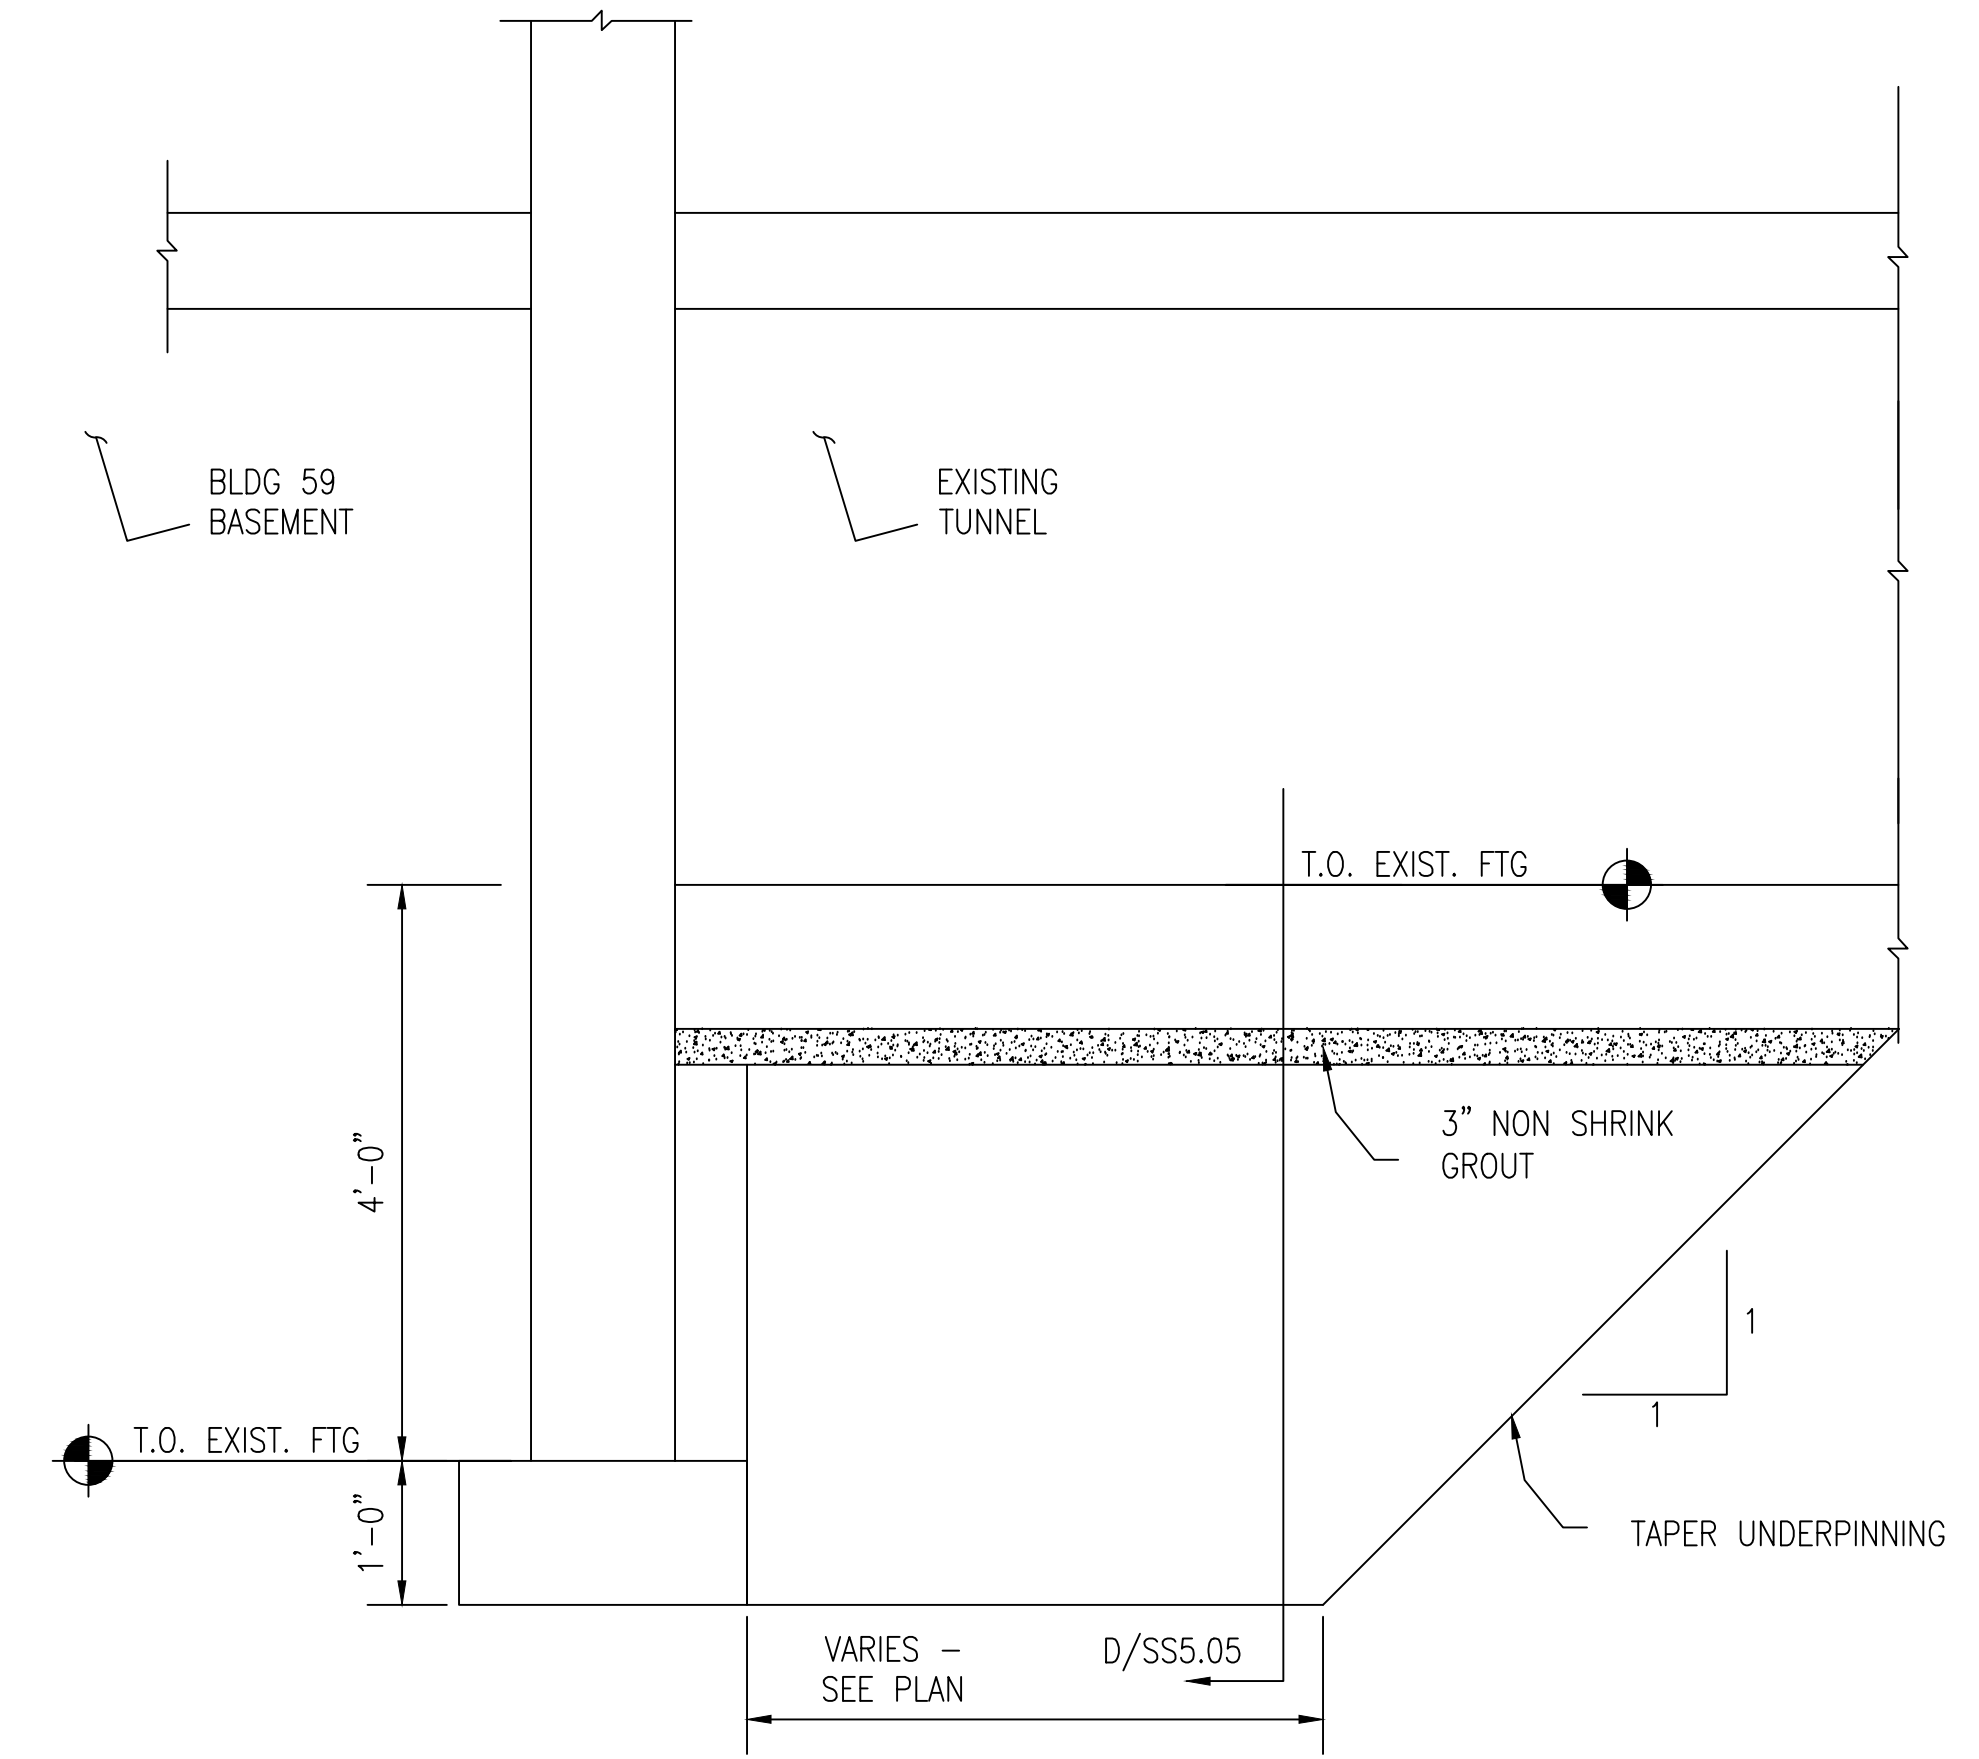

SECTION C 3/8" = 1'-0"

RE: SS1.03

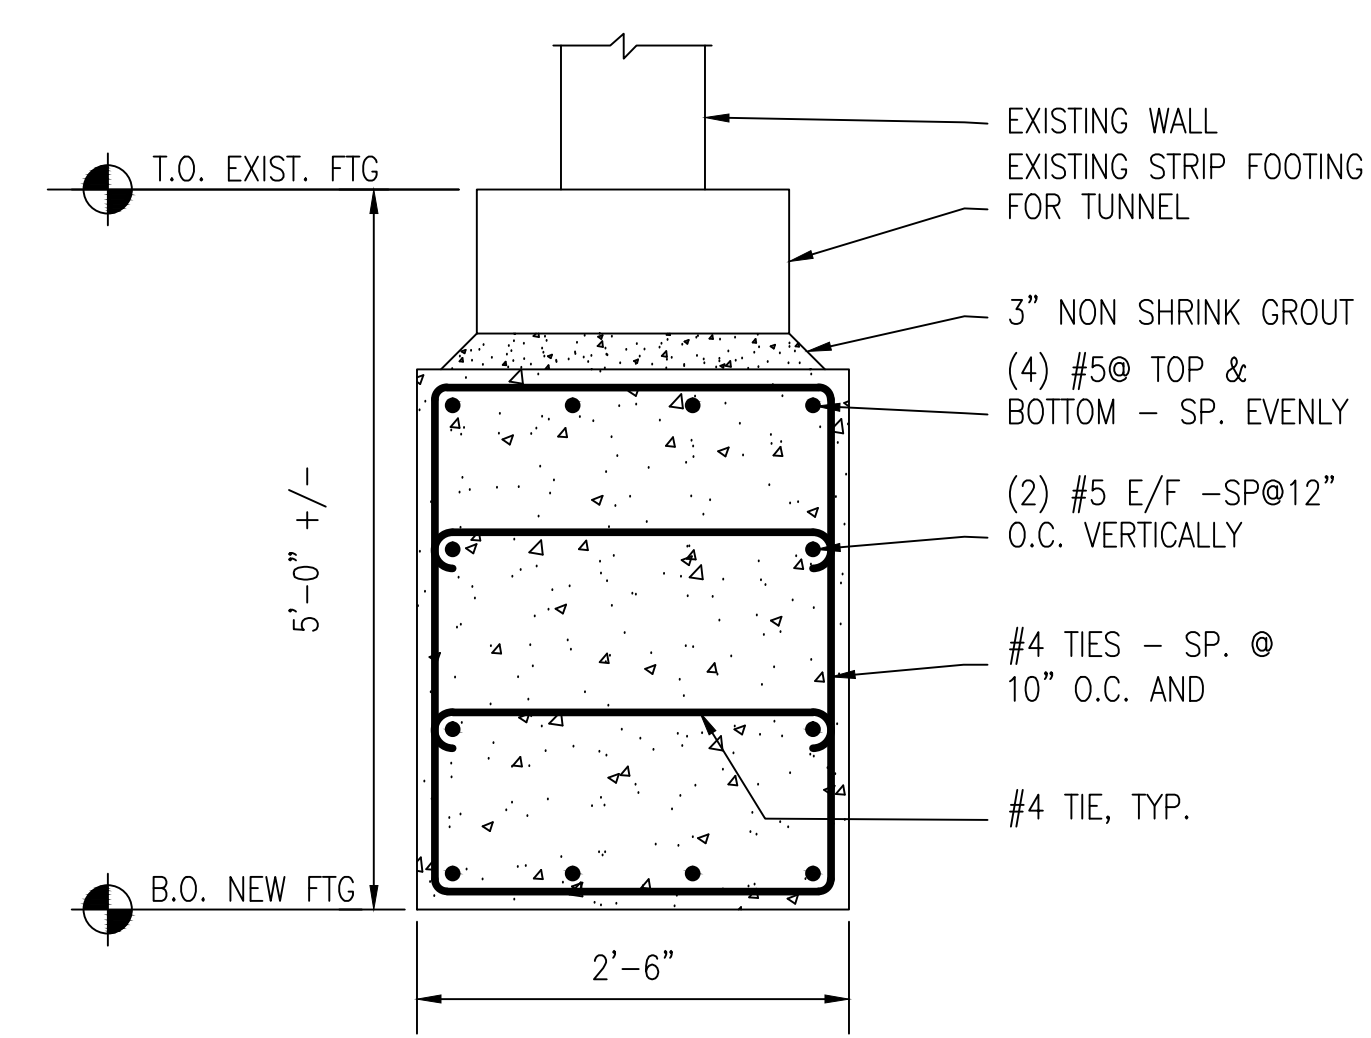

SECTION D 3/4" = 1'-0"

UNDERPINNING DETAIL

NO	REVISION	DATE

LHB
PERFORMANCE
DRIVEN DESIGN.
LHBCorp.com

TS&C
Technical Services & Consulting, LLC

TECHNICAL SERVICES AND CONSULTING
1225 TOWER AVE
SUPERIOR, WI 54880
715-392-1879

I HEREBY CERTIFY that this plan, specification or report was prepared by me or under my direct supervision and that I am a duly Licensed Professional Engineer under the laws of the State of Minnesota.
SIGNATURE: *Shawna L. Kratsch*
TYPED OR PRINTED NAME: SHAWNNA L. KRATSCHE
DATE: 01/23/2015 REG. NO.: 50879

APPROVED: SERVICE LINE DIRECTOR	DATE:	APPROVED: INFECTION CONTROL NURSE	DATE:
APPROVED: QMS COORDINATOR	DATE:	APPROVED: PATIENT SAFETY	DATE:
APPROVED: PROJECTS SECTION MANAGER	DATE:	APPROVED: CHIEF OF POLICE	DATE:
APPROVED: DIRECTOR FMS	DATE:	APPROVED: SAFETY MANAGER	DATE:

DRAWING TITLE BUILDING 59 DETAILS	PROJECT TITLE SSS-14-247 REPAIR FOUNDATIONS BUILDINGS 4, 7, 59 St. Cloud VA Health Care System Main Campus, St. Cloud, Minnesota
APPROVED: ASSOCIATE HEALTH CARE SYSTEM DIRECTOR DATE:	PROJECT NO.
APPROVED: CHIEF OF STAFF DATE:	BUILDING NO 59
APPROVED: HEALTH CARE SYSTEM DIRECTOR DATE:	CHECKED BY SLK
	DRAWN JMH
	DRAWING NO. SSS.04
	DATE: 01/16/17

St. Cloud VA Health Care System
Brainerd | Montevideo | Alexandria

WARNING
LOCATION OF ALL UNDERGROUND UTILITIES SHALL BE VERIFIED BY THE CONTRACTOR. CALL BEFORE DIGGING.
MINNESOTA ONE-CALL SYSTEM 1-800-252-1166 REQUIRED BY MN STATUTE 216D