


ET/A SYSTEM LAYOUT

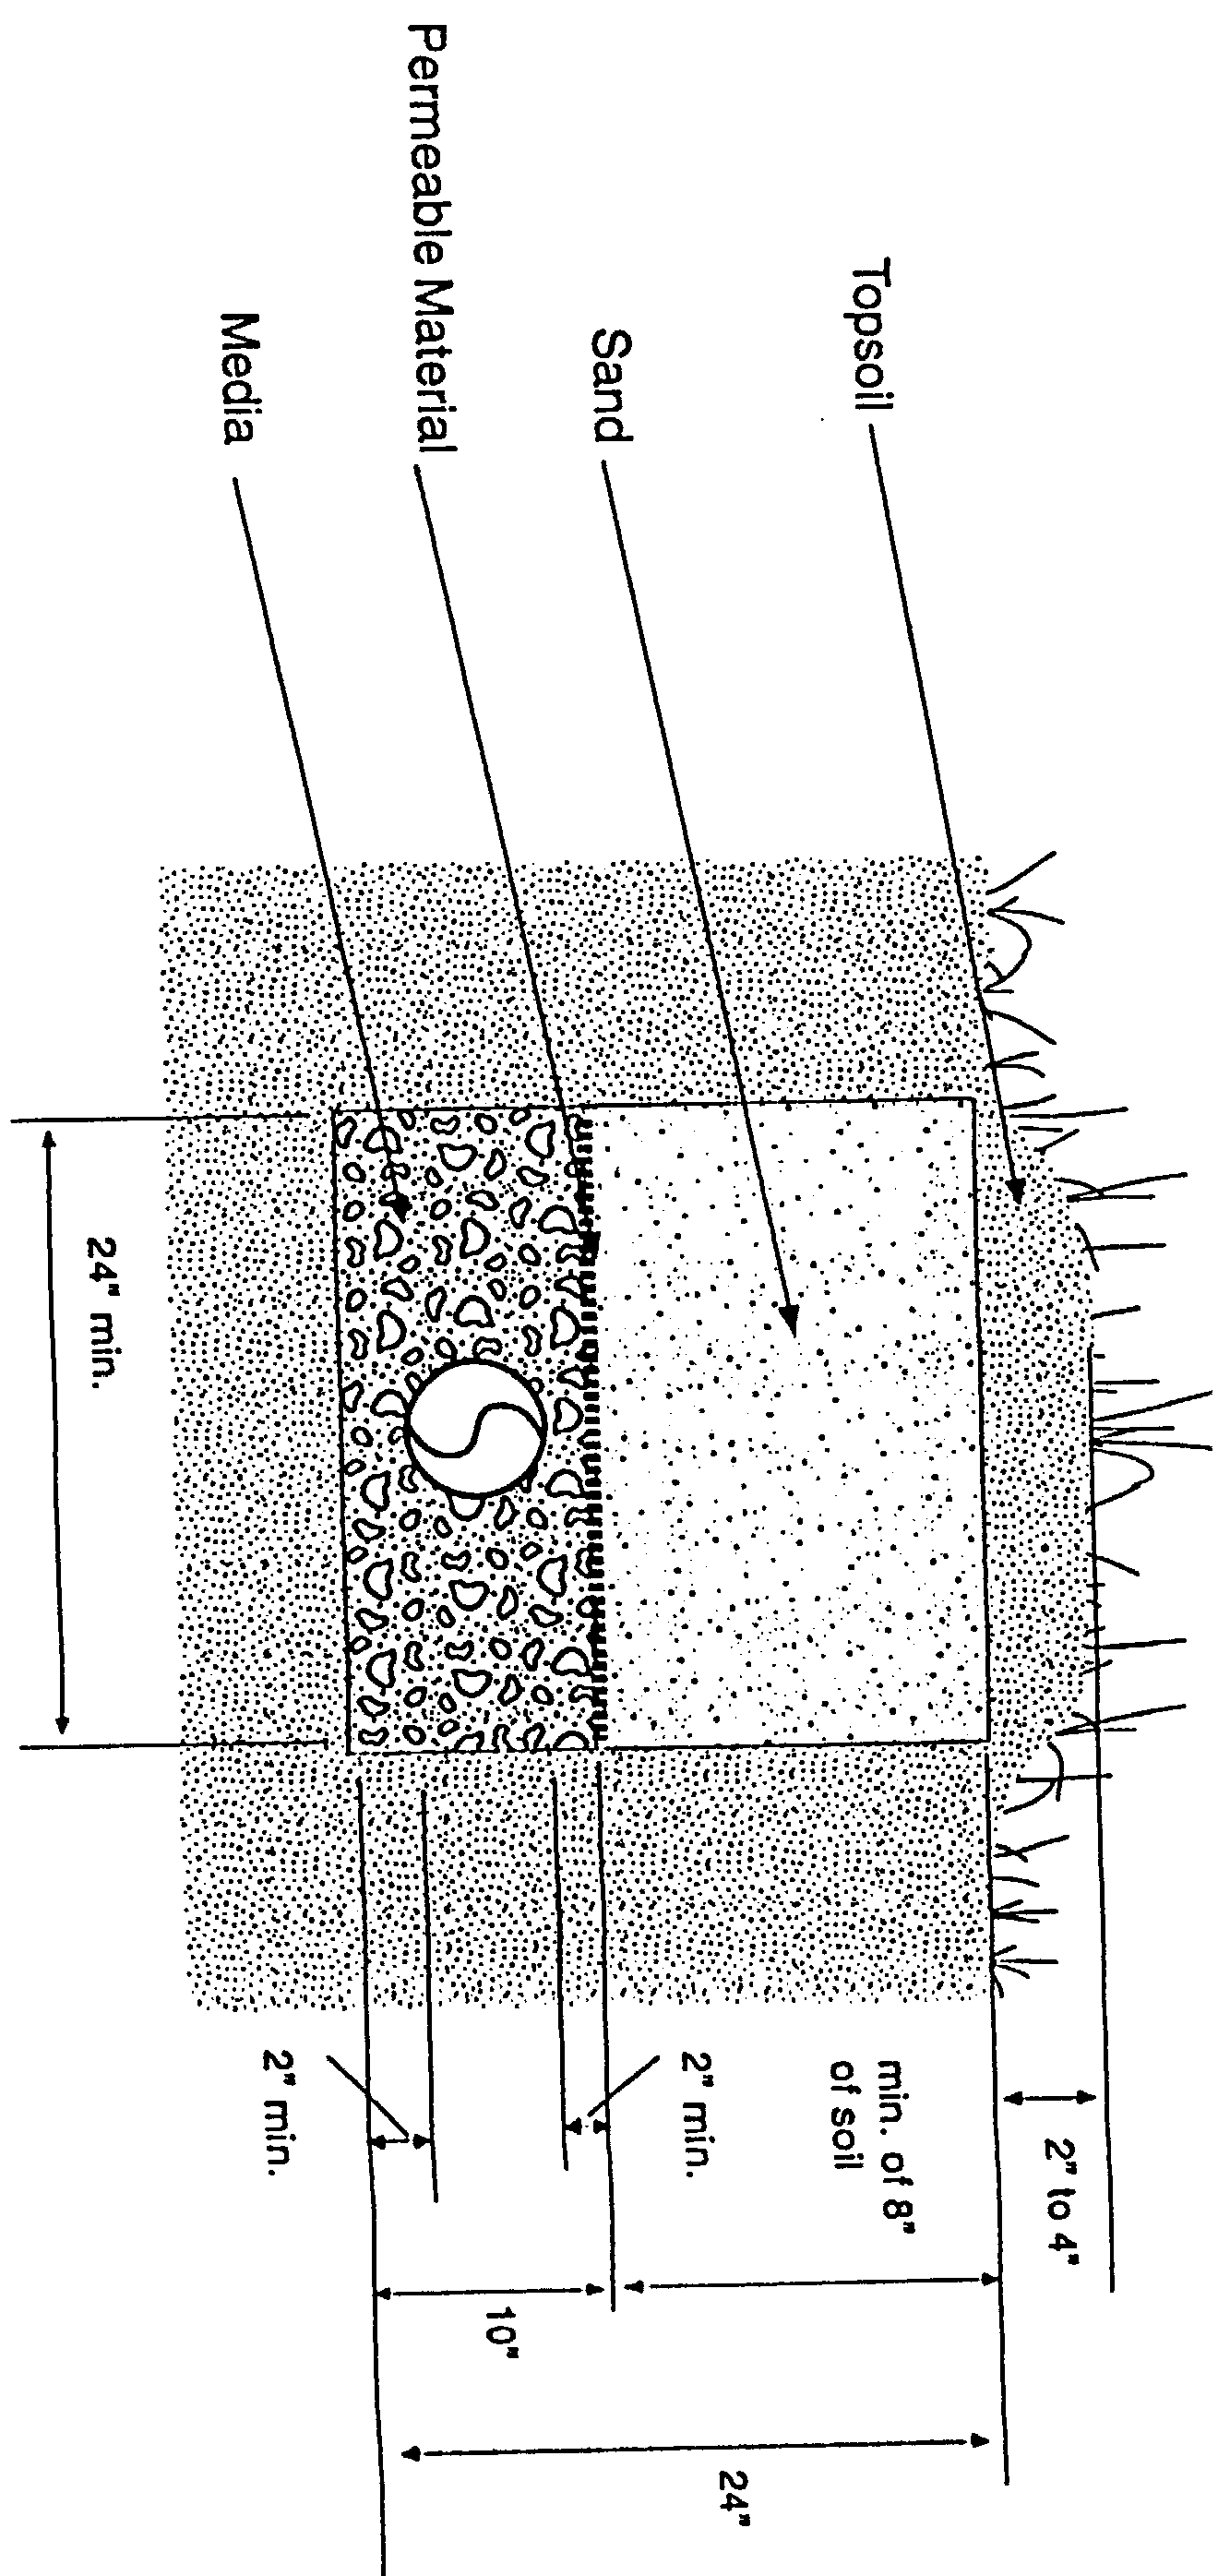

CROSS SECTION OF ET/A TRENCH

Drawing Title ETA FIELD DETAILS		Project Title INSTALL NEW ON-SITE TREATMENT		Date 07/02/2015	
Approved: Division Chief		Building Number *****		Checked Drawn CFC	
Approved: Service Director		Location FORT SILL NATIONAL CEMETERY		Project No. 920-15-103	
				Drawing No. L-201	
				Dwg. 2 Of 2	