











[illegible]

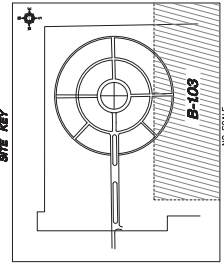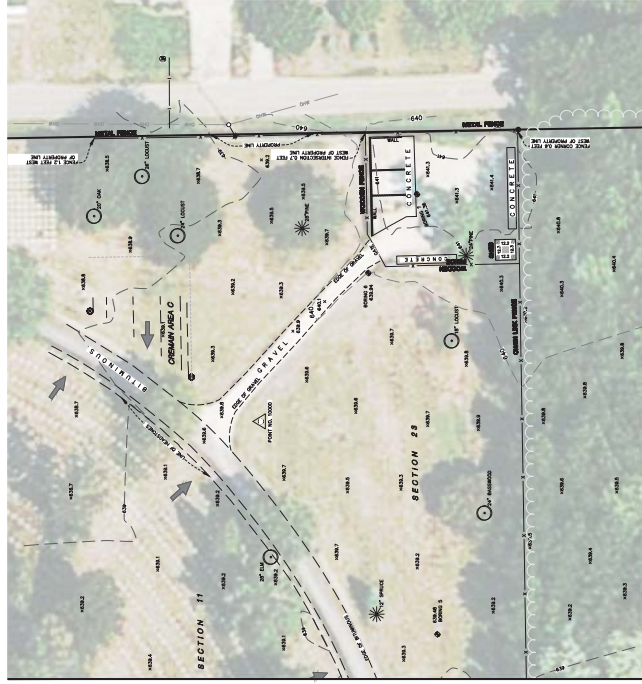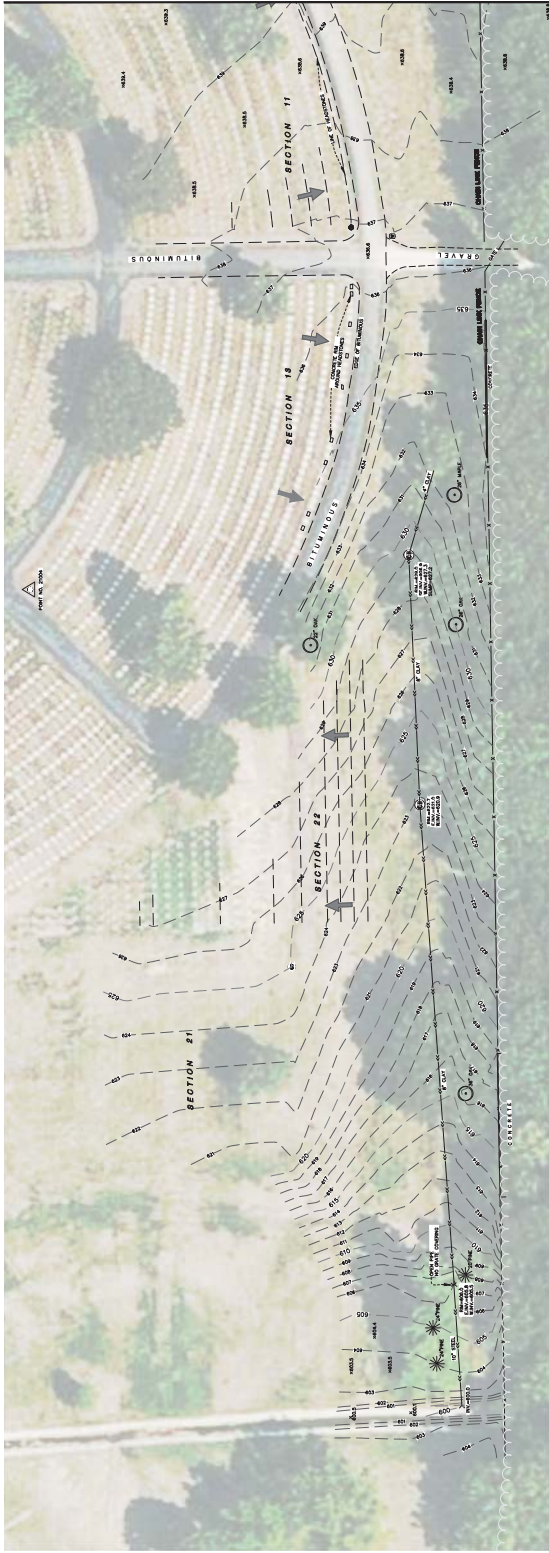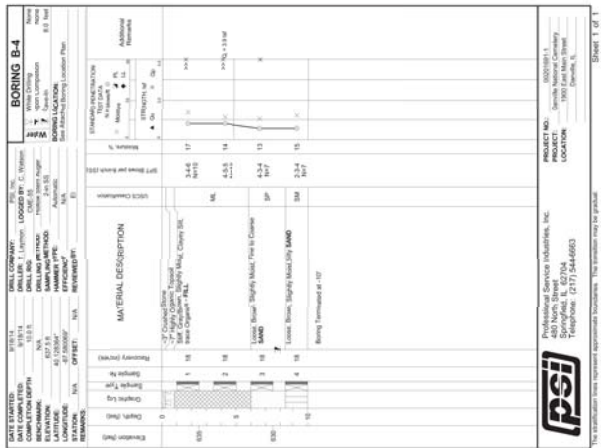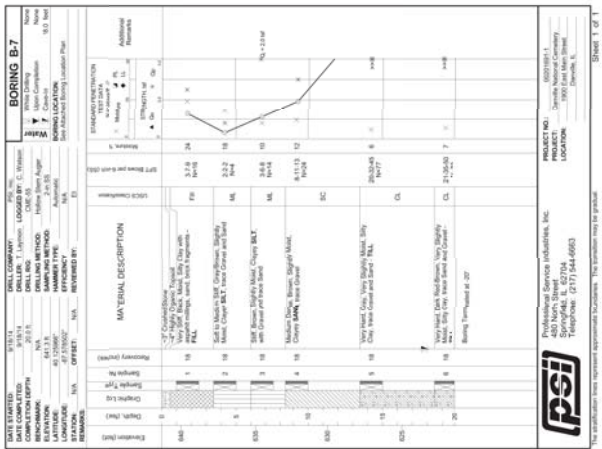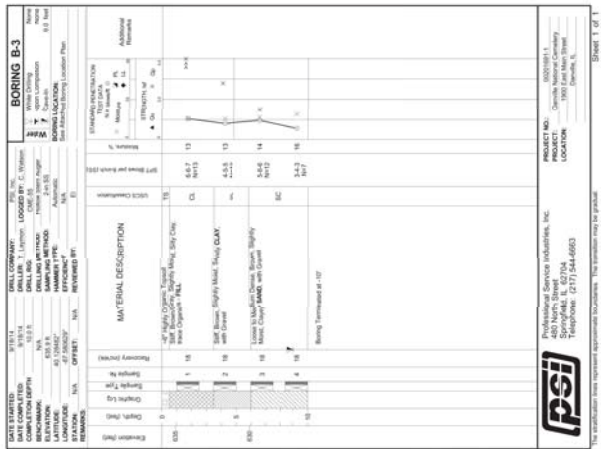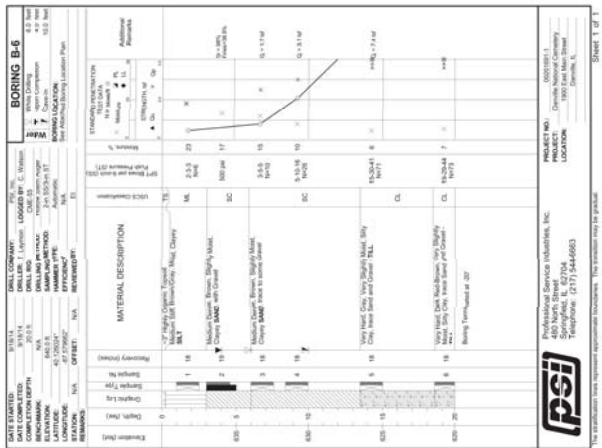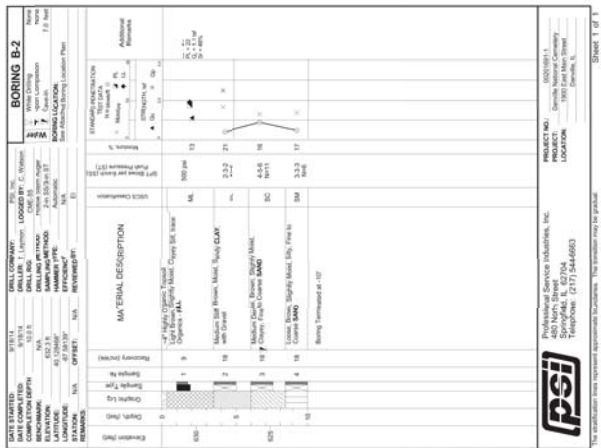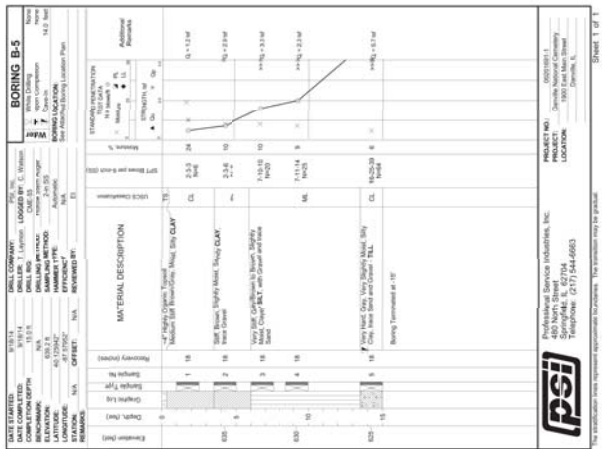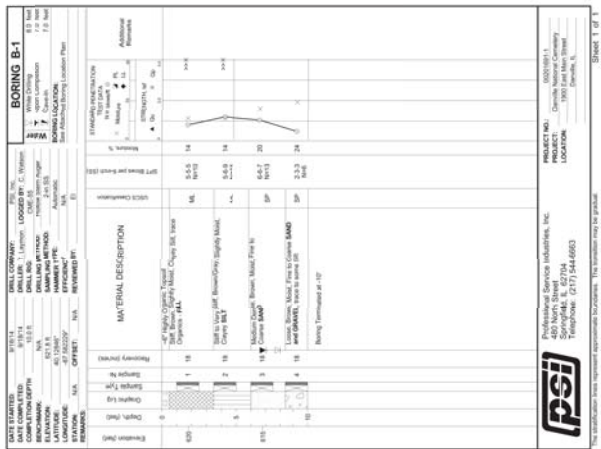

100% CONSTRUCTION DOCUMENTS FOR BID

[illegible]

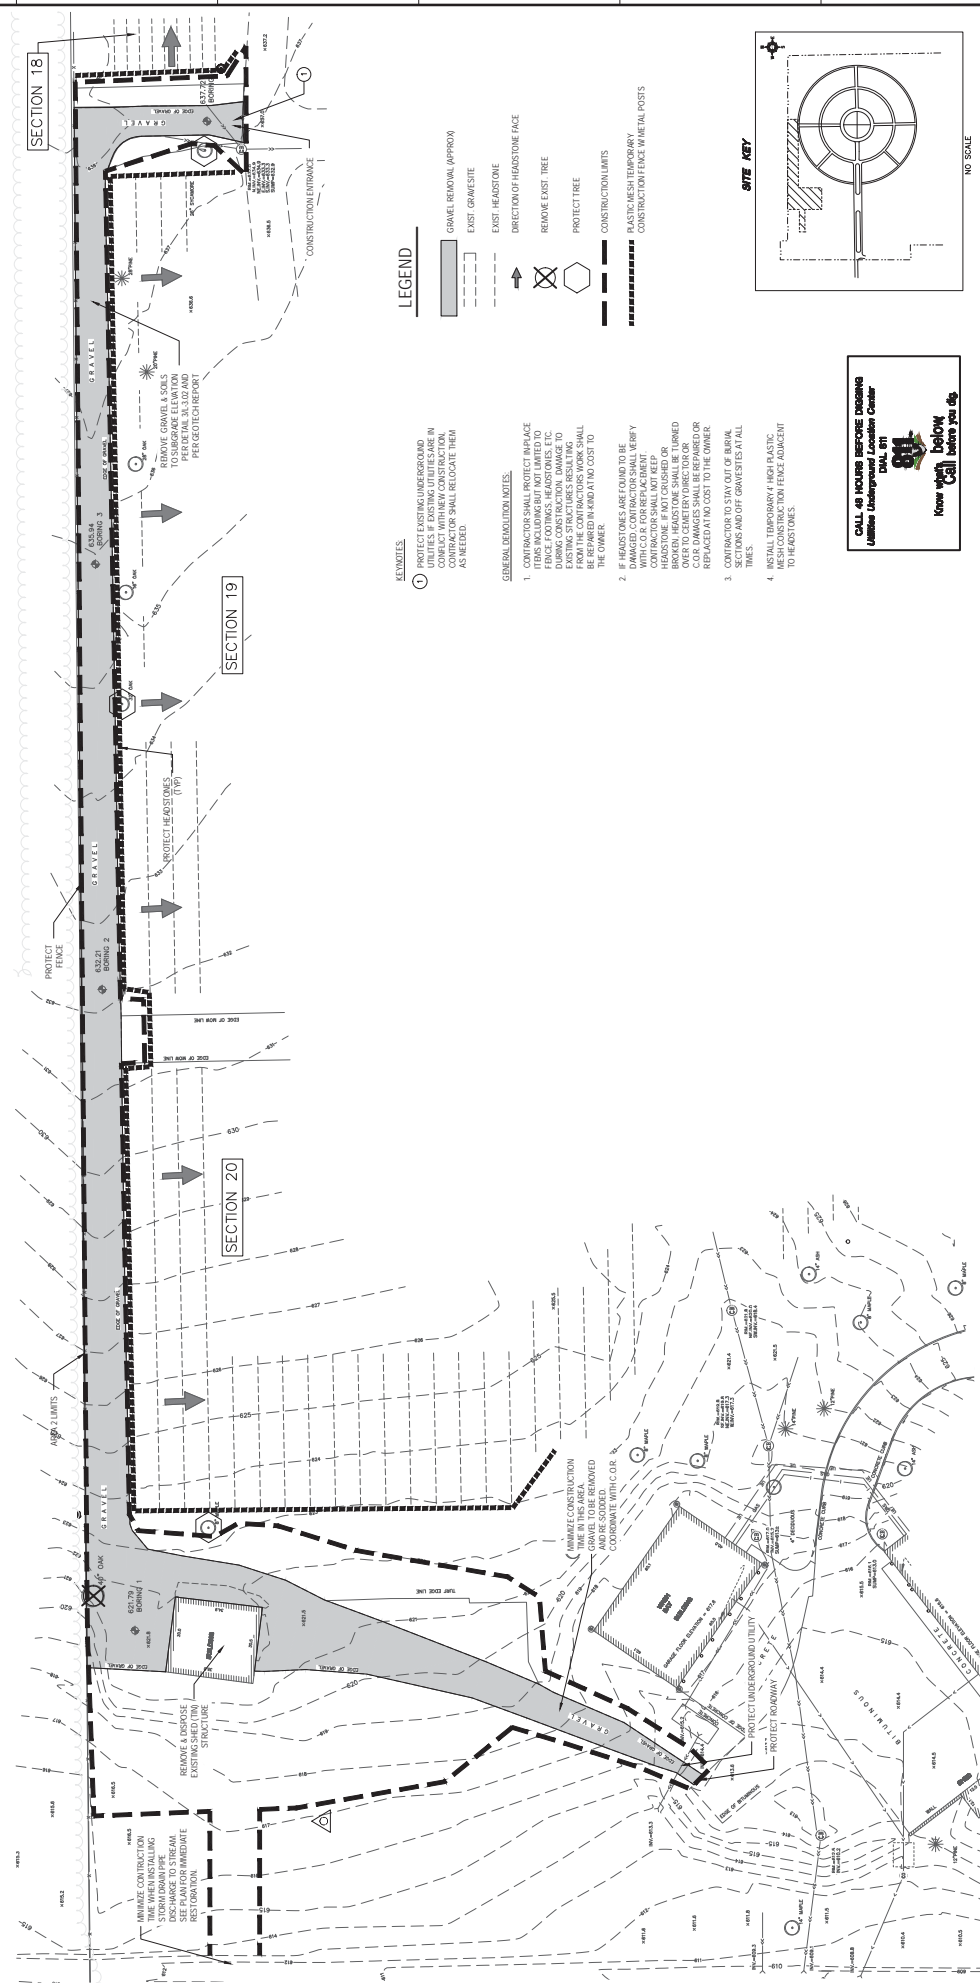

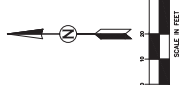


LEGEND

- 1 PROTECT EXISTING UNDERGROUND UTILITIES. IF EXISTING UTILITIES ARE IN CONFLICT WITH NEW CONSTRUCTION, CONTRACTOR SHALL RELOCATE THEM AS NEEDED.

GENERAL DEMOLITION NOTES:

1. CONTRACTOR SHALL PROTECT IN PLACE ALL EXISTING UTILITIES AND ALL OTHER ITEMS INCLUDING BUT NOT LIMITED TO FENCE, FOOTINGS, HEADSTONES, ETC. DURING CONSTRUCTION. DAMAGE TO EXISTING STRUCTURES RESULTING FROM THE CONTRACTORS WORK SHALL BE REPAIRED AT A MAXIMUM OF TWO COST TO THE OWNER.
2. IF HEADSTONES ARE FOUND TO BE DAMAGED, CONTRACTOR SHALL VERIFY WITHICOR FOR REPLACEMENT. IF HEADSTONE IS NOT CRUSHER OR BROKEN, HEADSTONE SHALL BE TURNED OVER TO GEMTORY DIRECTOR FOR C.O.R. DAMAGES SHALL BE REPAIRED OR REPLACED AT NO COST TO THE OWNER.
3. CONTRACTOR TO STAY OUT OF BURIAL SECTIONS AND OFF GRAVESTONES AT ALL TIMES.
4. INSTALL TEMPORARY HIGH PLASTIC MESH CONSTRUCTION FENCE ADJACENT

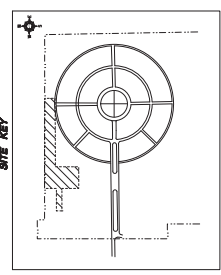

CALL 48 HOURS BEFORE DIGGING
Utilities Underground Location Center
 DIAL 811

 Know what's below before you dig.

100% CONSTRUCTION DOCUMENTS FOR BID

[illegible]