

PHASE 1

PHASE 2

PHASE 3

MATERIAL LEDGEND		
MATERIAL/SYMBOL	SPECIFICATION	MANUFACTURER
COVE BASE 01 (CB01)	44 DARK BROWN	JOHNSONITE
LVT 01	CEYLON 02760 6"	SHAW
LVT 02	WHISKEY BARREL 02580 4"	SHAW

MATERIAL LEDGEND		
MATERIAL/SYMBOL	SPECIFICATION	MANUFACTURER
COVE BASE 02 (CB02)	503P GINGER	BURKE
LVT 03	CEYLON 02760 4"	SHAW
VCT	SANDRIFT 55137 12"X12" TILE	MANNINGTON

MATERIAL LEDGEND		
MATERIAL/SYMBOL	SPECIFICATION	MANUFACTURER
COVE BASE 02 (CB02)	503P GINGER	BURKE
SHEET LINOLEUM (SL)	WHEAT 01005 BIOLIFE	SHAW
VCT	SANDRIFT 55137 12"X12" TILE	MANNINGTON
RUBBER TILES (RT)	BEIGE TONES 824	MANNINGTON




						Drawing Title PHASE/WORK PLAN FIRST FLOOR		Project Title LAACC FLOORING REPLACEMENT PROJECT		Date 04/27/15	
						Approved: Chief, Engineering Dept. (158)		Building Number 001		Checked AIS	
						Approved: Chief, Projects Section (1588)		Location VA MEDICAL CENTER 351 E TEMPLE ST, LOS ANGELES CA 90012		Dwg. 1 of 3	
Revisions		Date									



PHASE 1

MATERIAL LEDGEND		
MATERIAL/SYMBOL	SPECIFICATION	MANUFACTURER
COVE BASE 01 (CB01)	44 DARK BROWN	JOHNSONITE
LVT 01	CEYLON 02760 6"	SHAW
LVT 02	WHISKEY BARREL 02580 4"	SHAW

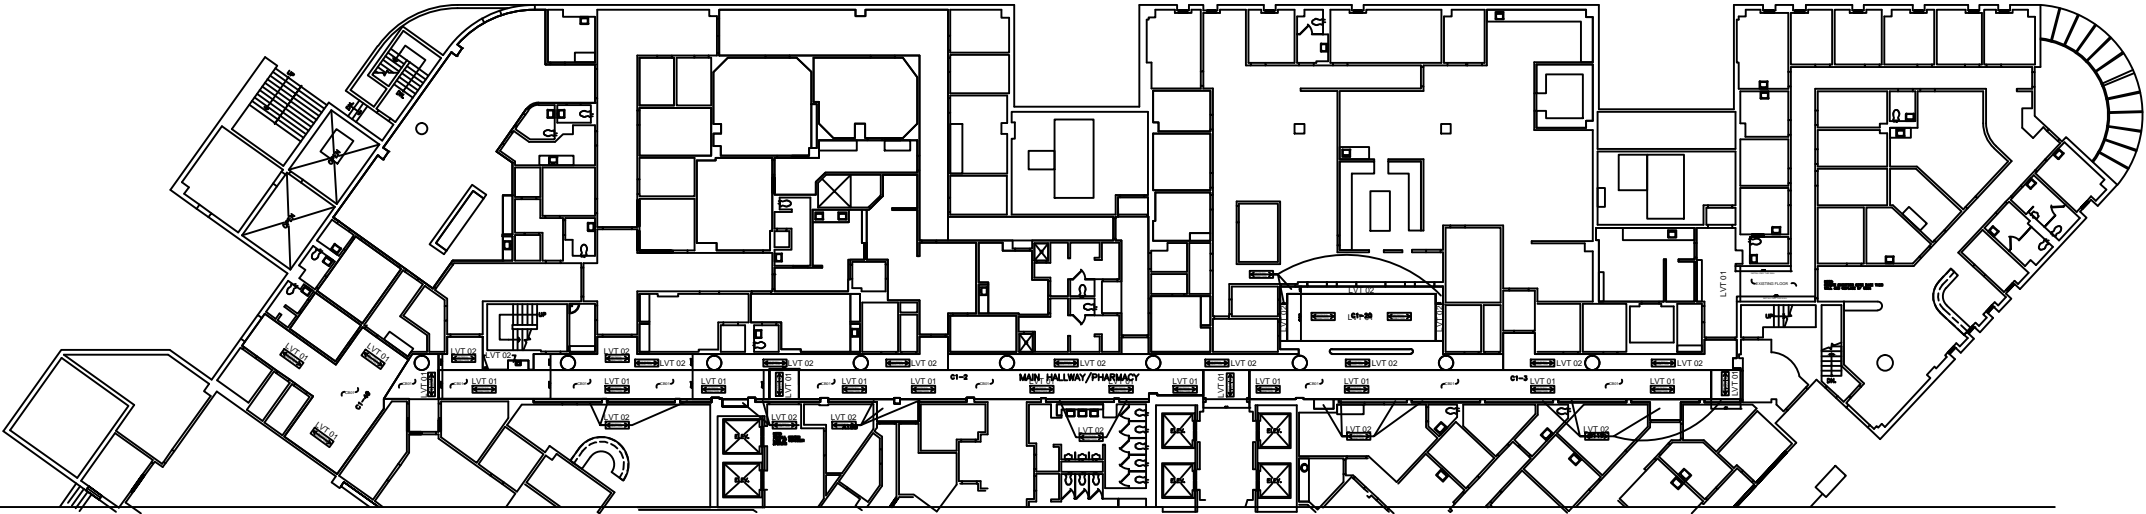

LAACC — PHASE 1

042715

1"=1'-0"



					Drawing Title		Project Title		Date			
					MATERIALS KEY PLAN P1 FIRST FLOOR		LAACC FLOORING REPLACEMENT PROJECT		04/27/15			
											Project No.	
											Approved: Chief, Engineering Dept. (158)	
											Approved: Chief, Projects Section (1588)	
Revisions		Date		Building Number		Checked	Drawn	DRAWING NO.				
				001		AIS	AIS	LAC001AB01				
						Location		A-1				
						351 E TEMPLE ST, LOS ANGELES CA 90012		Dwg. 1 of 3				




Office of Facilities



PHASE 3

MATERIAL LEDGEND		
MATERIAL/SYMBOL	SPECIFICATION	MANUFACTURER
COVE BASE 02 (CB02)	503P GINGER	BURKE
SHEET LINOLEUM (SL)	WHEAT 01005 BIOLIFE	SHAW
VCT	SANDRIFT 55137 12"X12" TILE	MANNINGTON
RUBBER TILES (RT)	BEIGE TONES 824	MANNINGTON

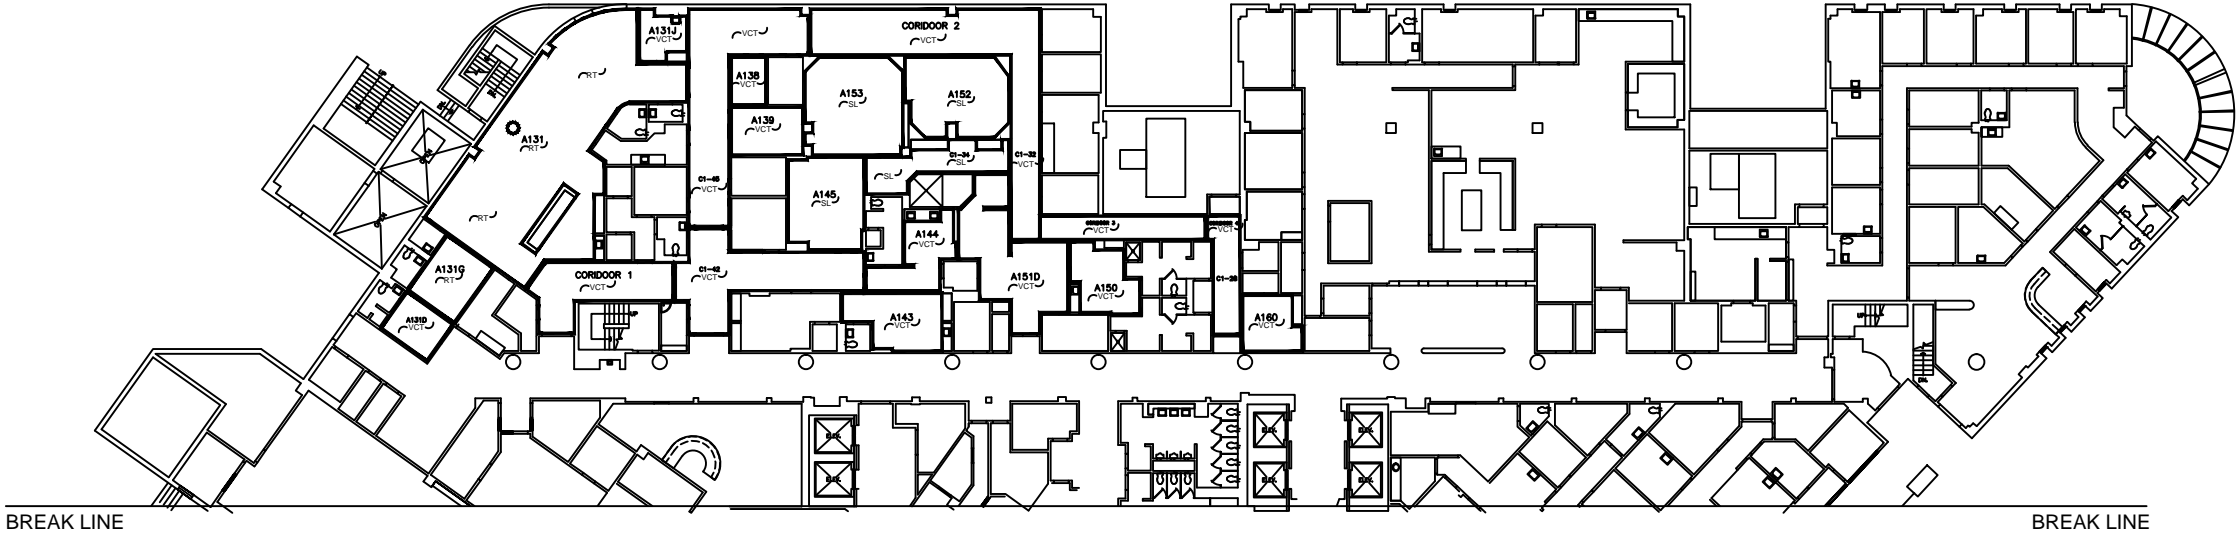

LAACC — PHASE 3

1"=1'-0"

042715



Revisions		Date		Drawing Title		Project Title		Date		Project No.		Drawing No.		Office of Facilities	
				MATERIALS KEY PLAN P3 FIRST FLOOR		LAACC FLOORING REPLACEMENT PROJECT		04/27/15				A-1			
				Approved: Chief, Engineering Dept. (158)		Building Number		Checked		Drawn		A-1			
				Approved: Chief, Projects Section (1388)		001		AIS		AIS		A-1			
						Location		VA MEDICAL CENTER		351 E TEMPLE ST, LOS ANGELES CA 90012		Dwg. 1 of 3			

PHASE 2

MATERIAL LEDGEND

MATERIAL/SYMBOL	SPECIFICATION	MANUFACTURER
COVE BASE 02 (CB02)	503P GINGER	BURKE
LVT 03	CEYLON 02760 4"	SHAW
VCT	SANDRIFT 55137 12"x12" TILE	MANNINGTON

MATERIAL LEDGEND		
MATERIAL/SYMBOL	SPECIFICATION	MANUFACTURER
COVE BASE 02 (CB02)	503P GINGER	BURKE
LVT 03	CEYLON 02760 4"	SHAW
VCT	SANDRIFT 55137 12"x12" TILE	MANNINGTON



BREAK LINE

042715

			<table><tr><td>Drawing Title</td><td>Project Title</td><td>Date</td></tr><tr><td rowspan="2">MATERIALS KEY PLAN P2 FIRST FLOOR</td><td>LAACC FLOORING REPLACEMENT PROJECT</td><td>04/27/15</td></tr><tr><td></td><td>Project No.</td></tr><tr><td>Approved: Chief, Engineering Dept. (186)</td><td>Building Number</td><td>Checked</td><td>Drawn</td><td rowspan="2">DRAWING NO. LAC001AB01</td></tr><tr><td></td><td>001</td><td>AIS</td><td>AIS</td></tr><tr><td>Approved: Chief, Projects Section (188E)</td><td>Location</td><td colspan="3">A-1</td></tr><tr><td></td><td>VA MEDICAL CENTER 351 E TEMPLE ST, LOS ANGELES CA 90012</td><td colspan="3">Dwg. 1 of 3</td></tr></table>	Drawing Title	Project Title	Date	MATERIALS KEY PLAN P2 FIRST FLOOR	LAACC FLOORING REPLACEMENT PROJECT	04/27/15		Project No.	Approved: Chief, Engineering Dept. (186)	Building Number	Checked	Drawn	DRAWING NO. LAC001AB01		001	AIS	AIS	Approved: Chief, Projects Section (188E)	Location	A-1				VA MEDICAL CENTER 351 E TEMPLE ST, LOS ANGELES CA 90012	Dwg. 1 of 3			
Drawing Title	Project Title	Date																													
MATERIALS KEY PLAN P2 FIRST FLOOR	LAACC FLOORING REPLACEMENT PROJECT	04/27/15																													
		Project No.																													
Approved: Chief, Engineering Dept. (186)	Building Number	Checked	Drawn	DRAWING NO. LAC001AB01																											
	001	AIS	AIS																												
Approved: Chief, Projects Section (188E)	Location	A-1																													
	VA MEDICAL CENTER 351 E TEMPLE ST, LOS ANGELES CA 90012	Dwg. 1 of 3																													
Revisions	Date																														

