


GREEN COLOR DENOTES EXISTING
HANDRAILS, GUARDRAILS & CORNER
GUARDS TO REMAIN

PROPOSED ACCENT WALLS

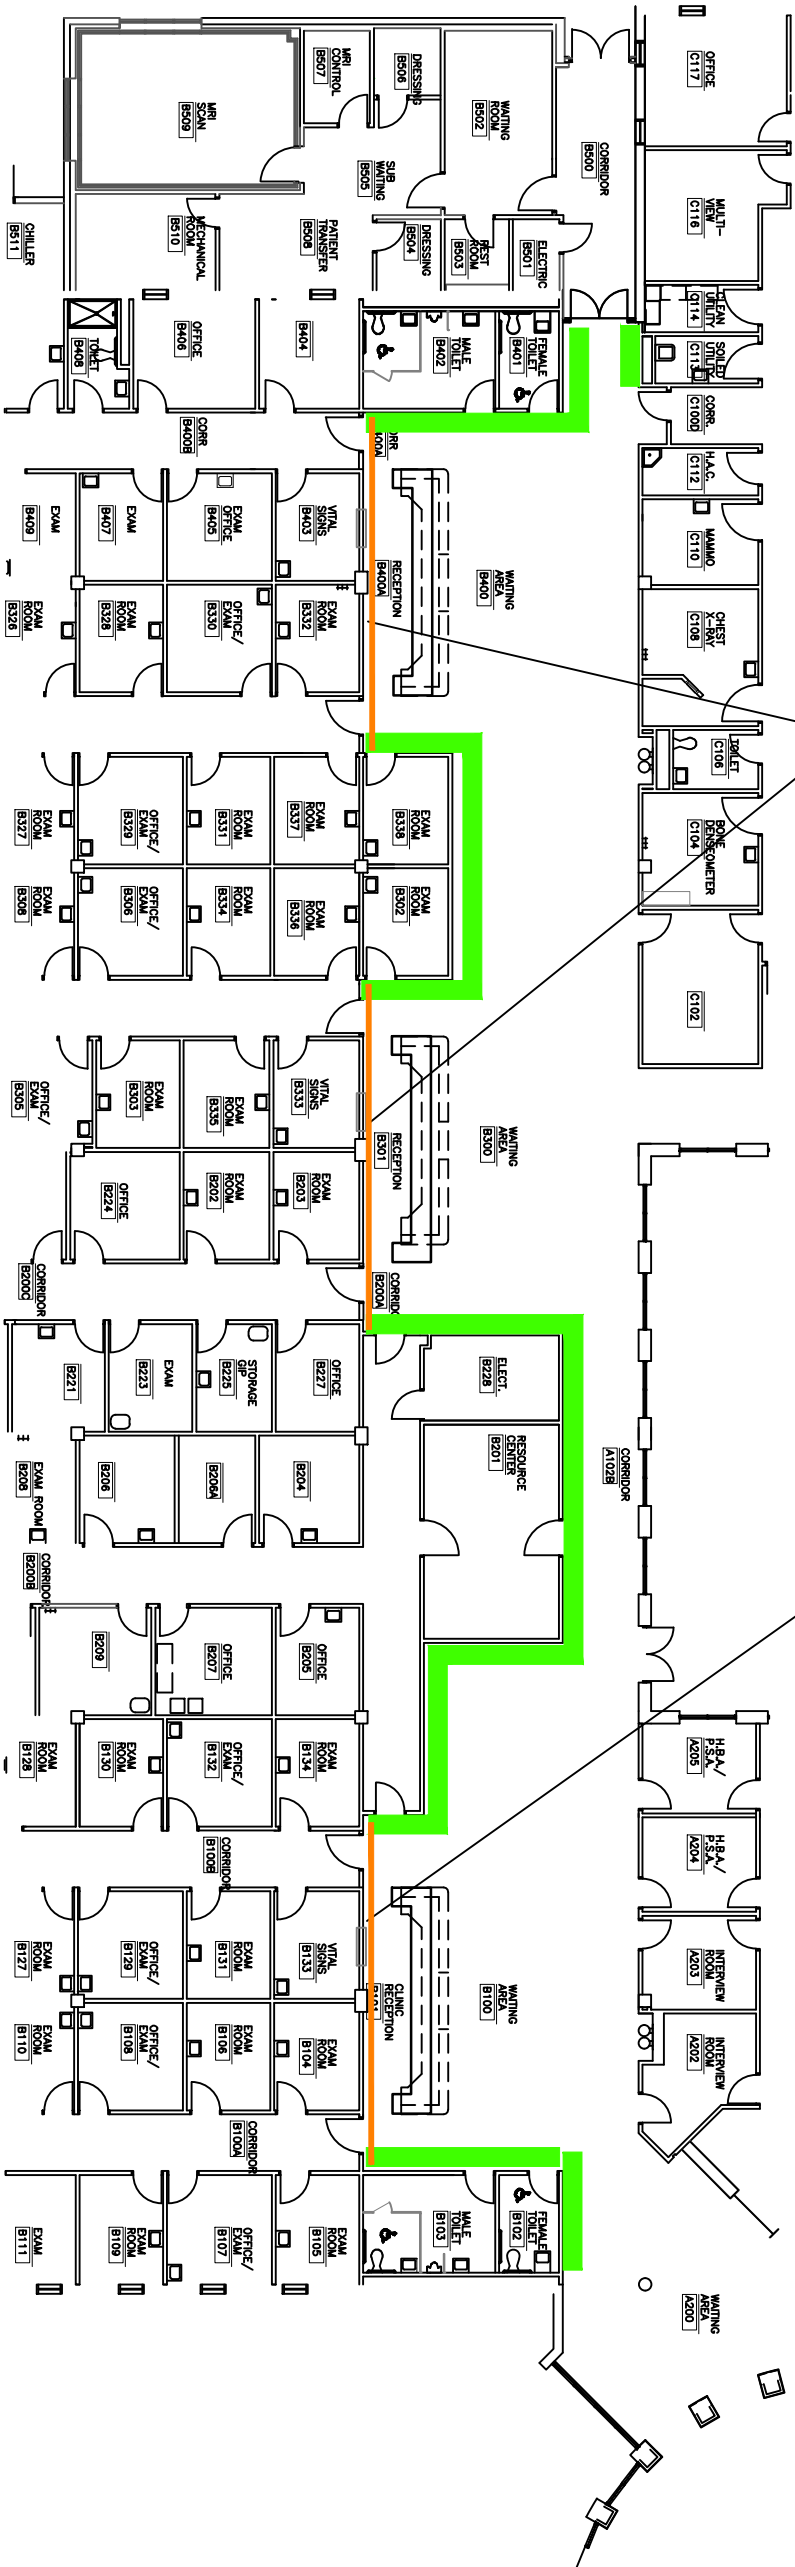

B WING

NTS