

DURKEE & STOUTS ADDITION

EAST NATIONAL AVENUE

OWNER: United States of America Book C Page 519

NATIONAL CEMETERY

NATIONAL PARK ADDITION (VACATED) OWNER: United States of America Book 235 Page 117

LEGEND

TREAT, TOPSOIL, TEMPORARY SEED (AS REQUIRED DURING CONSTRUCTION), PERMANENTLY SEED, AND MULCH ALL DENUDED AREAS AS REQUIRED BY PROJECT SPECIFICATIONS.



EXISTING BUILDING TO REMAIN

SILT FENCE. INSTALL PRIOR TO THE START OF CLEARING AND GRADING - F71 C-500

NOTES

- FOLLOWING COMPLETE REMOVAL OF BASEMENTS AND FOUNDATIONS, BACKFILL AND COMPACT AS SPECIFIED IN SPECIFICATION SECTION 31 20 11.
 - GRADE FILLED EXCAVATIONS AND REMOVAL AREAS TO PROVIDE POSITIVE DRAINAGE. STANDING WATER AND/OR LOCALIZED DEPRESSIONS WILL NOT BE ACCEPTED.
 - INSTALL AND MAINTAIN EROSION AND SEDIMENT CONTROL MEASURES IN ACCORDANCE WITH APPLICABLE REGULATIONS.
 - DISTURBED AREA > 1.0 ACRES. NPDES PERMITTING SHALL BE REQUIRED FOR THIS PROJECT. CONTRACTOR IS RESPONSIBLE FOR OBTAINING REQUIRED PERMITS AND MAINTAINING SWPP.
 - ALL DISTURBED AREAS TO BE RECLAIMED TO MEADOW FESCUE TURF (AS SPECIFIED). SEEDING RATE: 6LBS PER 1000 SF (SUBMITTAL OF SEED MIX REQUIRED; APPROVAL BY NCA AGRONOMIST NEEDED)
 - 20% ANNUAL RYEGRASS *LOLIUM MULTIFLORUM*
 - 10% PERENNIAL RYEGRASS *LOLIUM PERENNE*
 - 10% CHEWINGS RED FESCUE *FESTUCA RUBRA*
 - 20% TALL FESCUE *FESTUCA ARUNDINACEA* 'ARID 3
 - 20% TALL FESCUE *FESTUCA ARUNDINACEA* 'K-31
 - 20% TALL FESCUE *FESTUCA ARUNDINACEA* 'APACHE II
- CONTRACTOR TO PROVIDE 6" TOPSOIL, MULCHING AND ESTABLISHMENT REQUIREMENTS PER SPECIFICATIONS.

three inches = one foot
 one and one half inches = one foot
 one inch = one foot
 three quarters inch = one foot
 one half inch = one foot
 three eighths inch = one foot
 one quarter inch = one foot
 three sixteenths inch = one foot
 one eighth inch = one foot

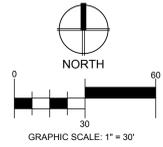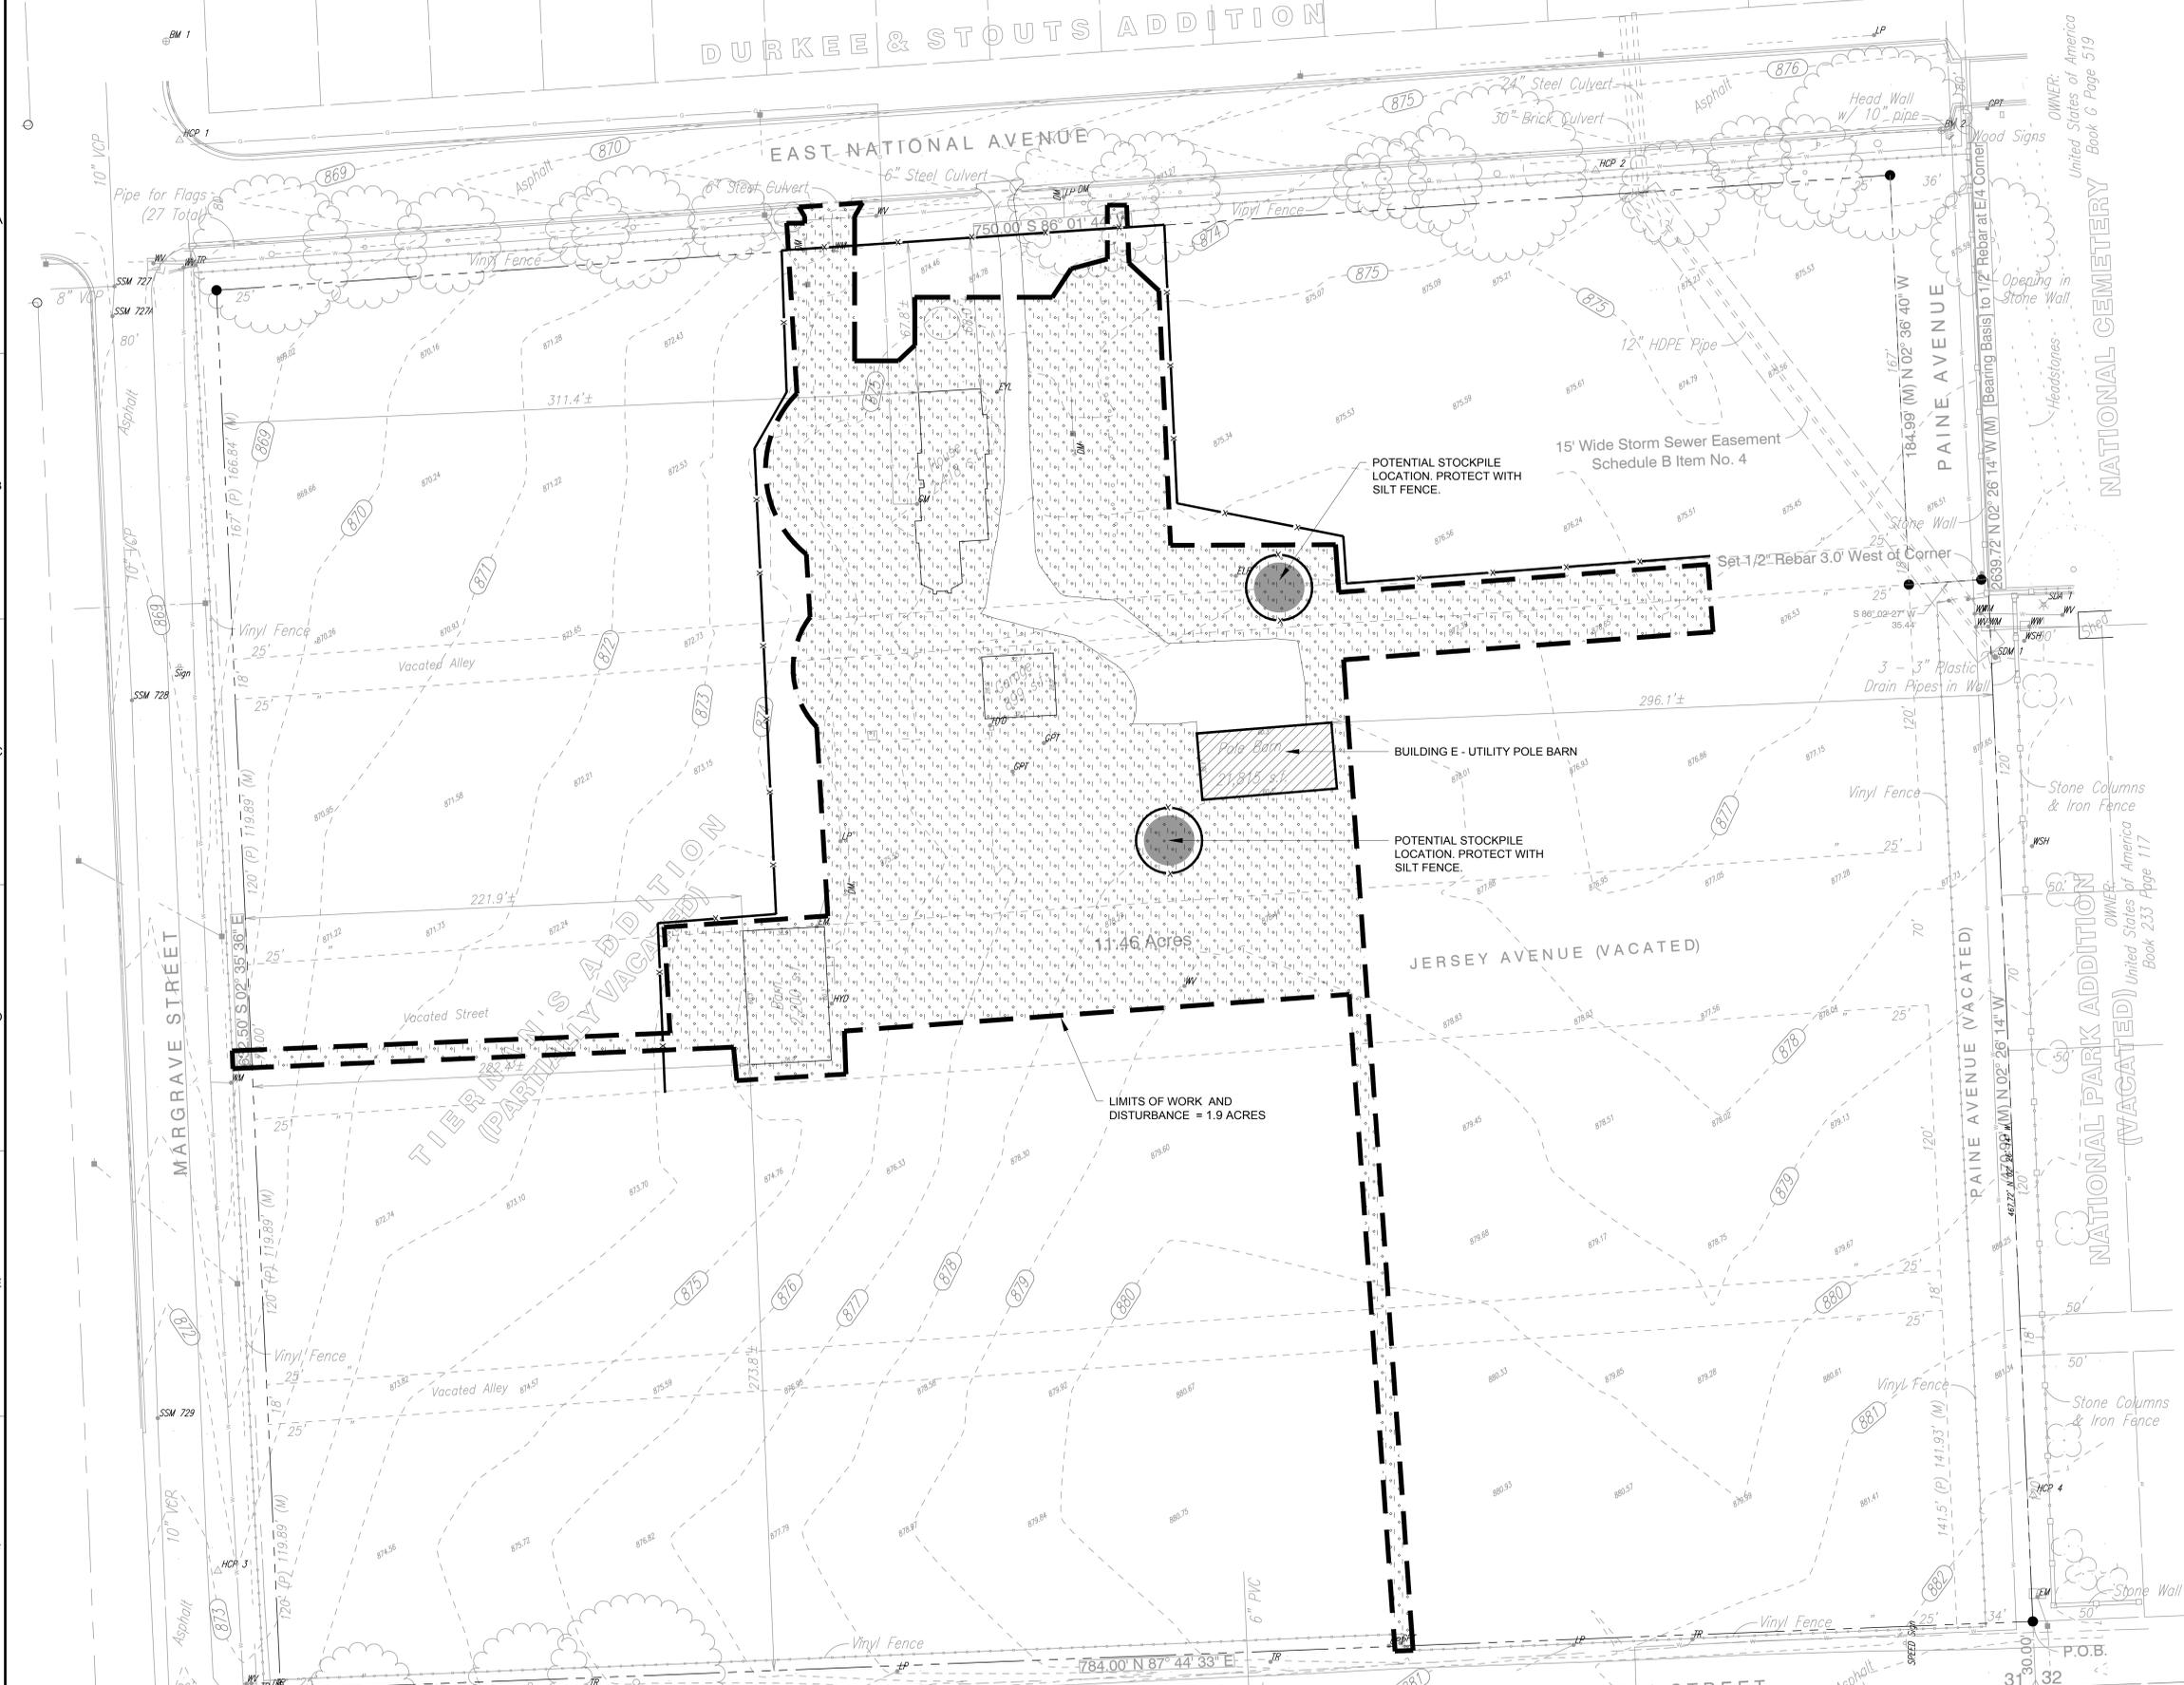

CONSULTANTS:

ARCHITECT/ENGINEERS:



4
 FOURFRONT DESIGN INC.
 517 7th street
 rapid city sd 57701
 p 605.342.9470
 f 605.342.2377
 www.4front.biz

Drawing Title
Storm Water Pollution Prevention Plan

Approved: Project Director
Rodney Duich, P.E.

Project Title
Demolition of Existing Buildings at Ft. Scott Cemetery -1696.028

Location
816 East National

Date
 May 1, 2015

Project Number
 789CM3914

Building Number

Drawing Number
C-100

Dwg. 7 of 12

Bid Documents

NCA DESIGN AND CONSTRUCTION SERVICE

Department of Veterans Affairs