




4 DEMO PLAN - BLDG C
1/8" = 1'-0"

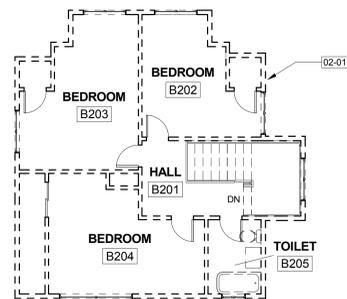


3 DEMO PLAN - BLDG B - LEVEL 2
1/8" = 1'-0"

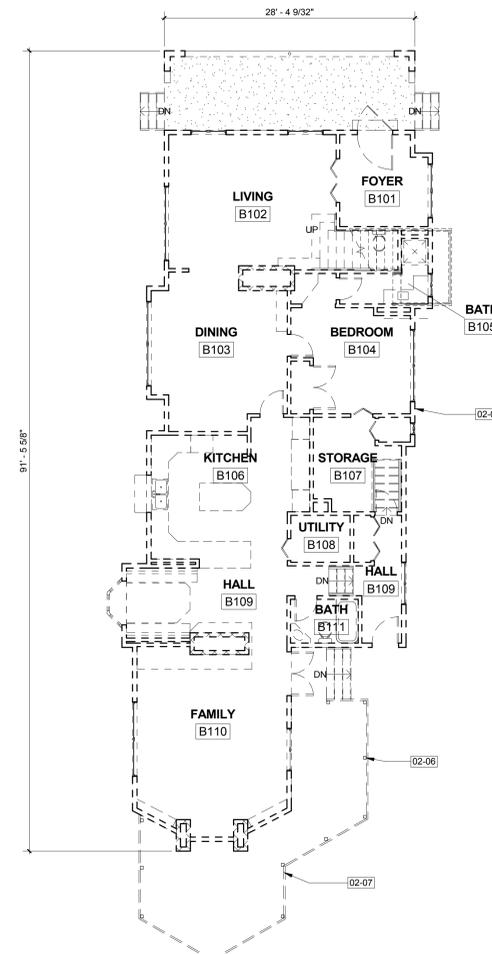


2 DEMO PLAN - BLDG B - LEVEL 1
1/8" = 1'-0"

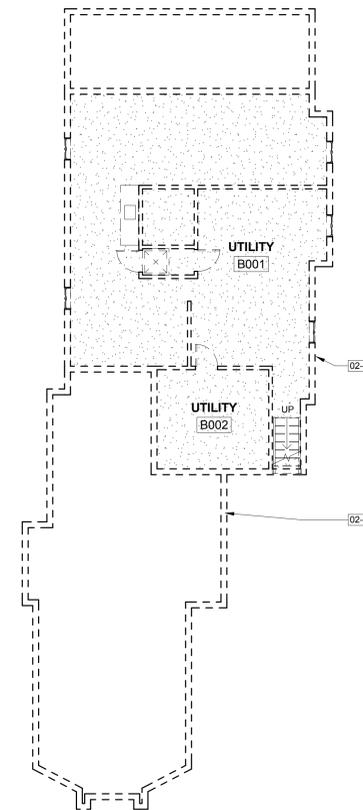

1 DEMO PLAN - BLDG B - BASEMENT
1/8" = 1'-0"

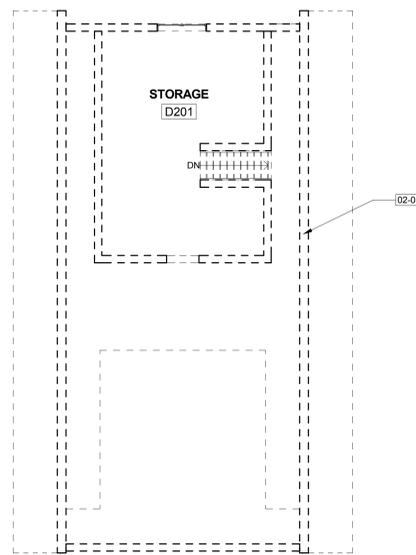

6 DEMO PLAN - BLDG D - LEVEL 2
1/8" = 1'-0"

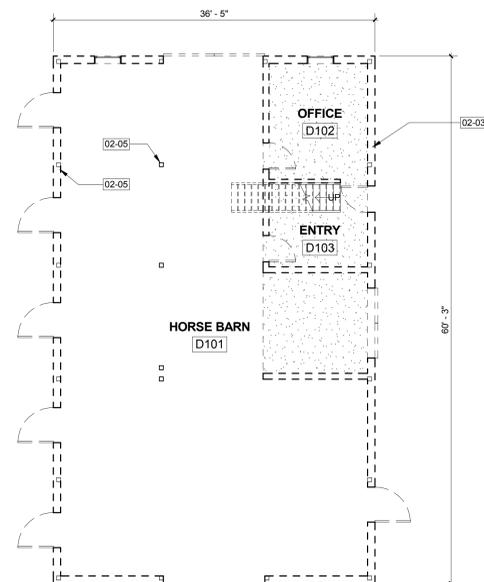

5 DEMO PLAN - BLDG D - LEVEL 1
1/8" = 1'-0"

GENERAL NOTES:

- THE INTENT OF THE DEMOLITION IS THE COMPLETE REMOVAL OF EACH EXISTING BUILDING SHOWN IN THEIR ENTIRETY INCLUDING ROOFS, FOUNDATIONS AND FOOTINGS AND ALL INTERIOR WALLS, DOORS, WINDOWS, FIXTURES, CASEWORK, FLOORS, CEILINGS AND FINISHES - NOTHING IS TO REMAIN.
- ASBESTOS CONTAINING MATERIALS EXIST IN THE BUILDINGS TO BE DEMOLISHED. ASBESTOS REMOVAL WILL BE PERFORMED BY A QUALIFIED STATE LICENSED ABATEMENT CONTRACTOR IN ACCORDANCE WITH NCA MASTER CONSTRUCTION SPECIFICATION, SECTION 02 82 11 - TRADITIONAL ASBESTOS ABATEMENT, AND ALL OTHER APPLICABLE FEDERAL, STATE OR LOCAL REGULATIONS. THE ASBESTOS CONSTRUCTION CONTRACTOR WILL BE RESPONSIBLE FOR IDENTIFICATION AND REMOVAL OF ALL ASBESTOS CONTAINING MATERIALS PRIOR TO ANY REMOVAL / DEMOLITION ACTIVITIES. A PREVIOUS ASSESSMENT TITLED "ASBESTOS PRE-DEMOLITION SURVEY / HAZARDOUS MATERIALS ASSESSMENT SERVICES REPORT" IDENTIFIED BOTH REGULATED ASBESTOS CONTAINING MATERIALS (RACM) AND CATEGORY II NON-FRIABLE ASBESTOS CONTAINING MATERIALS ON THE PROPERTY (TERRACON, APPENDIX F, 2013). THE TERRACON REPORT SHOULD NOT BE CONSIDERED ALL INCLUSIVE, AND THE SELECTED CONTRACTOR WILL NEED TO IDENTIFY AND DELINEATE THE PRESENCE OF ALL ASBESTOS MATERIALS FOR EACH BUILDING TO BE DEMOLISHED PRIOR TO REMOVAL / DEMOLITION ACTIVITIES.
- THE CONSTRUCTION CONTRACTOR WILL BE REQUIRED TO MANAGE ALL HAZARDOUS AND NON-HAZARDOUS DEMOLITION AND CONSTRUCTION WASTE IN ACCORDANCE WITH VA SPECIFICATIONS SECTION 01 74 19 - CONSTRUCTION WASTE MANAGEMENT AND RELATED ITEMS (HAZARDOUS AND NON-HAZARDOUS) THAT FALL UNDER SECTION 01 57 19 - TEMPORARY ENVIRONMENTAL CONTROLS. ALL HAZARDOUS MATERIALS WILL BE IDENTIFIED FOR EACH BUILDING TO BE DEMOLISHED PRIOR TO DEMOLITION ACTIVITIES AND HANDLED / REMOVED BY A CONTRACTOR THAT SPECIALIZES IN THE RECOVERY / RECYCLING / DISPOSAL OF SAID MATERIALS. A PREVIOUS ASSESSMENT TITLED "ASBESTOS PRE-DEMOLITION SURVEY / HAZARDOUS MATERIALS ASSESSMENT SERVICES REPORT" PROVIDED A PRELIMINARY LIST OF HAZARDOUS MATERIALS (TERRACON, APPENDIX F, 2013). IT SHOULD BE NOTED THAT THIS LIST IS NOT ALL INCLUSIVE, AND THE CONTRACTOR SHOULD IDENTIFY AND DELINEATE THE PRESENCE OF ALL HAZARDOUS MATERIALS THAT WOULD FALL UNDER THE DEMOLITION PLANS AND HANDLE AND DISPOSE ACCORDING TO ALL APPLICABLE FEDERAL, STATE AND LOCAL REGULATIONS.
- THE CONTRACTOR SHALL NOT CONSIDER DEMOLITION NOTES TO BE ALL-INCLUSIVE. IT IS THE CONTRACTOR'S RESPONSIBILITY TO INSPECT AND ASSESS EACH FACILITY PRIOR TO CONDUCTING THE WORK.
- THE CONTRACTOR SHALL VERIFY EXISTING CONDITIONS AND DIMENSIONS WITHIN THE CONTRACT LIMITS AND ANY DISCREPANCIES FROM THE CONTRACT DOCUMENTS NECESSITATED BY FIELD CONDITIONS SHALL BE BROUGHT TO THE ATTENTION OF THE ARCHITECT AND OWNER.
- THE CONTRACTOR SHALL VERIFY WITH PROPER AUTHORITIES THE UTILITY LOCATIONS PRIOR TO COMMENCEMENT OF WORK.
- SEE SITE SHEETS FOR INFILL REQUIREMENTS FOR BASEMENT.
- COORDINATE SEQUENCE OF MECHANICAL DEMOLITION WITH UTILITY CAPPING, TERMINATION AND REMOVAL AND COMPREHENSIVE HAZARDOUS MATERIALS SURVEY AND SUBSEQUENT REMOVAL.


KEY NOTES:

- 02-01 FULL AND COMPLETE DEMOLITION OF BUILDING B
- 02-02 FULL AND COMPLETE DEMOLITION OF BUILDING C
- 02-03 FULL AND COMPLETE DEMOLITION OF BUILDING D
- 02-04 EXCAVATE AND FULLY REMOVE FOUNDATION WALL AND FOOTINGS, TYP.
- 02-05 EXCAVATE AND FULLY REMOVE TREATED WOOD POLES, TYP.
- 02-06 EXCAVATE AND FULLY REMOVE TREATED WOOD DECK COLUMNS
- 02-07 FULLY REMOVE EXTERIOR WOODEN DECK, RAILS, STAIRS IN ITS ENTIRETY

BID DOCUMENTS

Revisions:	Date

CONSULTANTS:

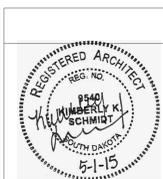

ARCHITECT/ENGINEERS:

 517 7th street
 rapid city sd 57701
 p 605.342.9470
 f 605.342.2377
 www.4front.biz

Drawing Title
Demolition Plans
 Approved: Project Director
Rodney Duich,
 P.E.

Project Title
Demolition of Existing Buildings at Ft. Scott Cemetery -1696.028
 Location
816 East National
 Date
 May 1, 2015
 Checked
 LG
 Drawn
 JA
 Drawing Number
AD2.00
 Dwg. 11 of 12

NCA DESIGN AND CONSTRUCTION SERVICE

 Department of Veterans Affairs