


SIGNAGE SCHEDULE

ROOM NO.	ROOM NAME	SIGNAGE		
		TYPE 1	TYPE 2	TYPE 3
100-68	VESTIBULE	E		
100A-68	ELEVATOR LOBBY	G		
101-68	ASSOCIATE NURSE EXEC./INFORMATICS	A		
101A-68	OFFICE	A		
102-68	CHIEF NURSE EXEC./NURSING SERVICES	A		
103-68	DEPUTY ASST. DIR. PATIENT CARE SERVICES/NURSE EXEC.	A		
104-68	EXEC. ASST. ADPCS/NE	A		
105-68	ADMIN. OFFICERS	A		
108-68	CLOSET	B		
109-68	BREAK ROOM	A		
110-68	WOMENS TLT	C-W		
113-68	MECH	B		
114-68	SMS OFFICE 1	A		
115-68	SMS OFFICE 2	A		
116-68	SMS OFFICE 3	A		
117-68	SHARED BREAT ROOM	A		
120-68	MEN TLT 2	C-M		
121-68	SMS OFFICE 18	A		
121A-68	CLOSET	B		
122-68	SMS OFFICE 17	A		
122A-68	CLOSET	B		
124-68	TELECOM ROOM	B		
126-68	SMS OFFICE 16	A		
127-68	SMS OFFICE 15	A		
129-68	COMPLIANCE OFFICER	A		
129A-68	STAFF BREAK ROOM	A		
129B-68	3 WORKSTATIONS DEPUTY COS, WS2, WS3	A		
130-68	HAC	B		
131-68	ASSIST. COMPLIANCE OFFICER	A		
132-68	DIR. TLT	B		
133-68	DIRECTORS OFFICE	A		
134-68	WAITING	A		
135-68	RECEPTION	A		
136-68	WORK ROOM	A		
137-68	STORAGE	B		
138-68	CONF. ROOM	A		
139-68	DEPUTY DIRECTOR	A		
142-68	MECH	B		
143-68	SMS OFFICE 14	A		
144-68	SMS OFFICE 13	A		
145-68	SMS OFFICE 12	A		
146-68	MEN TLT	C-M		
162-68	COPY CENTER AND STORAGE NURSE SERVICES SUPP. & EQUIP.	B		
163-68	STORAGE FOR SPH AND WOCON	B		
164-68	NURSE CONFERENCE ROOM	A		
165A-68	WOCON 1&2	A		
165B-68	FALLS PRACTITIONER AND SPH	A		
165D-68	CUBICLE	A		
165E-68	CLC NURSING PI COORDINATION	A		
165F-68	PERFORMANCE IMPROVEMENT NURSE MNGR	A		
166-68	STORAGE (ISO)	B		
167-68	OFFICE #2 ISO	A		
168-68	LEAD ISO	A		
169-68	HAC #1	B		
170-68	MENS TLT 3	C-M		
171-68	WOMENS TLT 2	C-W		
172-68	CHIEF OF STAFF	A		
173-68	PATIENT SAFETY	A		
174-68	ADMIN OFFIC E	A		
175-68	COMPLIANCE OFFICER #2	A		
177-68	ASSOCIATE DIRECTOR	A		
178-68	SMS OFFICE 11	A		
179-68	SMSM OFFICE 10	A		
180-68	SMS OFFICE 9	A		
181-68	SMS OFFICE 8	A		
182-68	SMS OFFICE 7	A		
183-68	SMS OFFICE 6	A		
184-68	SMS OFFICE 5	A		
185-68	SMS OFFICE 4	A		
233-68	TRIAGE #1	E		
233A-68	PC #3	A		
233B-68	PC #4	A		
233C-68	PC #5	A		
233D-68	PC #6	A		
233E-68	PC #7	A		
233F-68	NURSING #1	A		
233G-68	NURSING #2	A		
233H-68	NURSING #3	A		
233N-68	PC #1	A		
233O-68	PC #2	A		
233P-68	COPY/WORK	B		
234A-68	CBO #2	A		
234B-68	CBO #1	A		
234C-68	CBO #3	A		
234D-68	CBO #4	A		
C123-68	CORRIDOR	A	E	G
C125-68	CORRIDOR	E		
C128B-68	CORRIDOR	A		
C149-68	CORRIDOR	E		
C176-68	ASSOC. DIR. PATIENT CARE SERVICES	A		
S112-68	STAIR	A		
S141-68	STAIR	A		
S233A-78	STAIR	A		

NOTE: SEE SHEET A1102 FOR FINISH SCHEDULE AND ACCENT PAINT COLORS

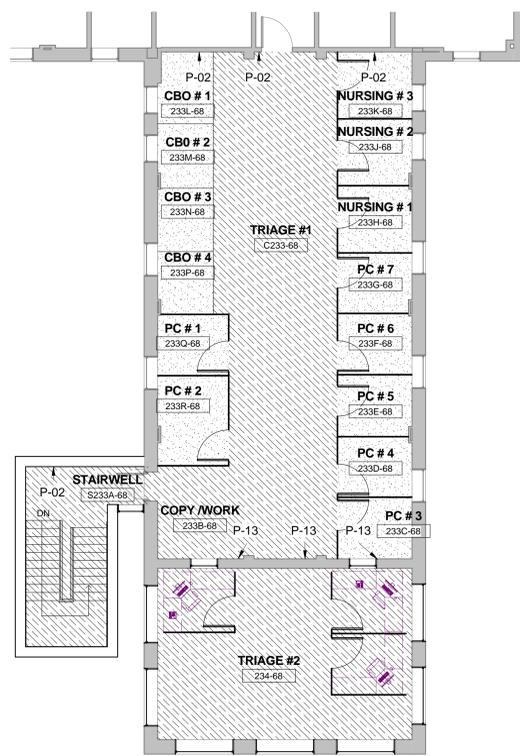

BUILDING 68 2ND FLOOR FINISH PLAN
1/8" = 1'-0"

NOTE
1. SEE SHEET G1010 FOR INTERIOR SIGNAGE DETAILS. ALL SIGNS ARE TO BE MANUFACTURED AND INSTALLED PER THE VA SIGNAGE DESIGN GUIDE. ILLUSTRATIONS SHOWN ARE FOR TYPE AND LOCATION REFERENCE ONLY.
2. CONTRACTOR TO SUBMIT SIGNAGE SCHEDULE FOR APPROVAL AS PER SECTION USE ROOM NUMBERS AND NAMES AS SHOWN ON THE DRAWINGS WHERE TEXT IS TO INDICATE AN INITIAL SUBMITTAL.

ROOM FINISH LEGEND

- CPT - CARPET TILES**
 CPT-01 - MANF: MANNINGTON, STYLE: KHADEN, COLOR: TSAMPA
 CPT-02 - MANF: TANDUS, STYLE: RIVET, COLOR: HEEL-TOE 84209
 CPT-03 - MANF: TANDUS, STYLE: STREET LIFE, COLOR: MASS TRANSIT 36103
 CPT-04 - MANF: TANDUS, STYLE: THOROUGHFARE
 COLOR: MASS TRANSIT 46103
 CPT-05 - MANF: MANNINGTON, STYLE: STOCK BRIGHTS
 COLOR: JOINT VENTURE 83297 50%
 CPT-06 - MANF: MANNINGTON, STYLE: STOCK COLOR: GDP 83289 50%
 CPT-07 - MANF: TANDUS, STYLE: ABRASIVE ACTION II
 COLOR: CORK 19107
- P - PAINT**
 MANUFACTURER: SHERWIN-WILLIAMS, FINISH: MATTE
 P-01 - COLOR: WORDLY GREY SW7043
 P-02 - COLOR: CAVERN CLAY SW7701
 P-03 - COLOR: RYEGRASS SW6423
 P-04 - COLOR: WOOL SKEIN SW6148
 P-05 - COLOR: SVELTE SAGE SW6164
 P-06 - COLOR: MACADAMIA SW6142
 P-07 - COLOR: RELAXED KHAKI SW6149
 P-08 - COLOR: COMPOSED SW6472
 P-09 - COLOR: SHOUJI WHITE SW7042
 P-10 - COLOR: SANTORINI BLUE SW7607
 P-11 - COLOR: SPICED CIDER SW7702
 P-12 - COLOR: EMPIRE GOLD SW0012
 P-13 - COLOR: CLOUDBURST SW6487
- PL - PLASTIC LAMINATE**
 MANUFACTURER: FORMICA
 PL-01 - COLOR: CLASSIC WALNUT 5486-NT
- RB - RUBBER BASE**
 MANUFACTURER: JONHSONITE
 RB-01 - TRADITIONAL WALLBASE,
 COLOR: 66 EITHER ORE
 RB-02 - MILLWORK DIPLOMAT MW-XX-A
 COLOR: 66 EITHER ORE
- RES - RESINOUS FLOOR & COVE BASE**
 MANUFACTURER: TNEC
 RES-01 - COLOR: DECO-FLECK 224-0506
 RES-02 - COLOR: DECO-FLECK 224-0508
 RES-03 - COLOR: DECO-FLECK 224-0501
 RES-04 - COLOR: DECO-FLAKE 224-0512
- SS - SOLID SURFACE**
 MANUFACTURER: CORIAN
 SS-01 - COLOR: SAVANNA
 SS-02 - COLOR: COTTAGE LANE
 SS-03 - COLOR: SANDALWOOD
- SVT - SOLID VINYL TILE**
 MANUFACTURER: CENTIVA
 SVT-01 - PATTERN: VENUE STONE
 COLOR: VS-7214 LUNA
 SVT-02 - PATTERN: CONTOUR STONE
 COLOR: CS-RR-73-CQU MESA VERDE
 SVT-03 - PATTERN: CONTOUR STONE
 COLOR: CS-0541-C ARCADIAN PILAR
 SVT-04 - PATTERN: CONTOUR FESTIVAL
 COLOR: FE-7307-C CONCRETE II TAN
 SVT-05 - PATTERN: CONTOUR STONE
 COLOR: CS-7212-CQU TOSCANO TRAVERTINE
- VCT - VINYL COMPOSITION TILE**
 MANUFACTURER: MANNINGTON, PATTERN: TOUCHSTONE
 VCT-01 - COLOR: ALMOND BUFF 9167
 VCT-02 - COLOR: BRONZE 9246
 VCT-03 - COLOR: DARK BARK 9179
 VCT-04 - COLOR: FLAX 9143

EXISTING CONDITIONS NOTES

- GENERAL:**
- DEPICTION OF EXISTING CONDITIONS BASED ON OWNER-FURNISHED DOCUMENTS AND LIMITED FIELD OBSERVATIONS. EXISTING ELEMENTS AND CONDITIONS CONCEALED BY IN-PLACE EQUIPMENT AND FINISHES WERE NOT OBSERVED OR INVESTIGATED. ONCE CUTTING AND SELECTIVE DEMOLITION WORK IS COMPLETE, REPORT ANY CONFLICTS TO GOVERNMENT. THE CONTRACTOR SHALL MAKE ADJUSTMENTS AND/OR ALTERATIONS AS NECESSARY TO INSTALL COMPLETE AND OPERABLE SYSTEMS IN ACCORDANCE WITH THE CODES HAVING JURISDICTION AT NO ADDITIONAL COST TO THE GOVERNMENT.
 - REFER TO CEILING PLANS FOR LOCATION AND EXTENTS OF GWB SOFFITS, FURRINGS, ETC.

FLOOR FINISH SYMBOL LEGEND

- VCT - VINYL COMPOSITION TILE
- CPT - CARPET
- CT - CERAMIC TILE
- SVT - SOLID VINYL TILE
- RES - RESINOUS FLOORING
- - - - - EXISTING TO REMAIN OR NOT APPLICABLE

A three inches = one foot
 B one and one half inches = one foot
 C one inch = one foot
 D three quarters inch = one foot
 E one half inch = one foot
 F three eighths inch = one foot
 G one quarter inch = one foot
 H one eighth inch = one foot

CONSULTANTS:

ARCHITECT/ENGINEERS:

THESE DRAWINGS ARE NOT TO BE USED FOR CONSTRUCTION, BIDDING, RECORDATION, CONVEYANCE, SALES, OR AS THE BASIS FOR THE ISSUANCE OF A PERMIT



BES DESIGN/BUILD, LLC
 766 Middle St, Fairhope, AL 36532
 Phone: 251.990.5778
 Fax: 251.990.3716

Drawing Title

FINISH PLAN AND SCHEDULE - SECOND FLOOR

Approved: Project Director

Project Title

NLR EXPANSION OUTPATIENT AND SUPPORT SPACE UNIT

Location
 EJT HEALTHCARE CENTER 2200 FT. ROOTS DRIVE, N. LITTLE ROCK, AR 72114


Date: 2015.02.11
 Drawn: BIVENS
 Checked: CLARK

Project Number
598-13-102

Building Number
68

Drawing Number
68.A1103

OFFICE OF CONSTRUCTION AND FACILITIES MANAGEMENT

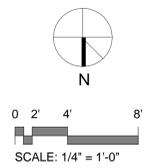

DESIGN DEVELOPMENT SUBMISSION FULLY SPRINKLERED