


VACCHCS-FRESNO SITE PLAN

PROJECT #570-13-202 7TH FLOOR SPECIALTY WORK

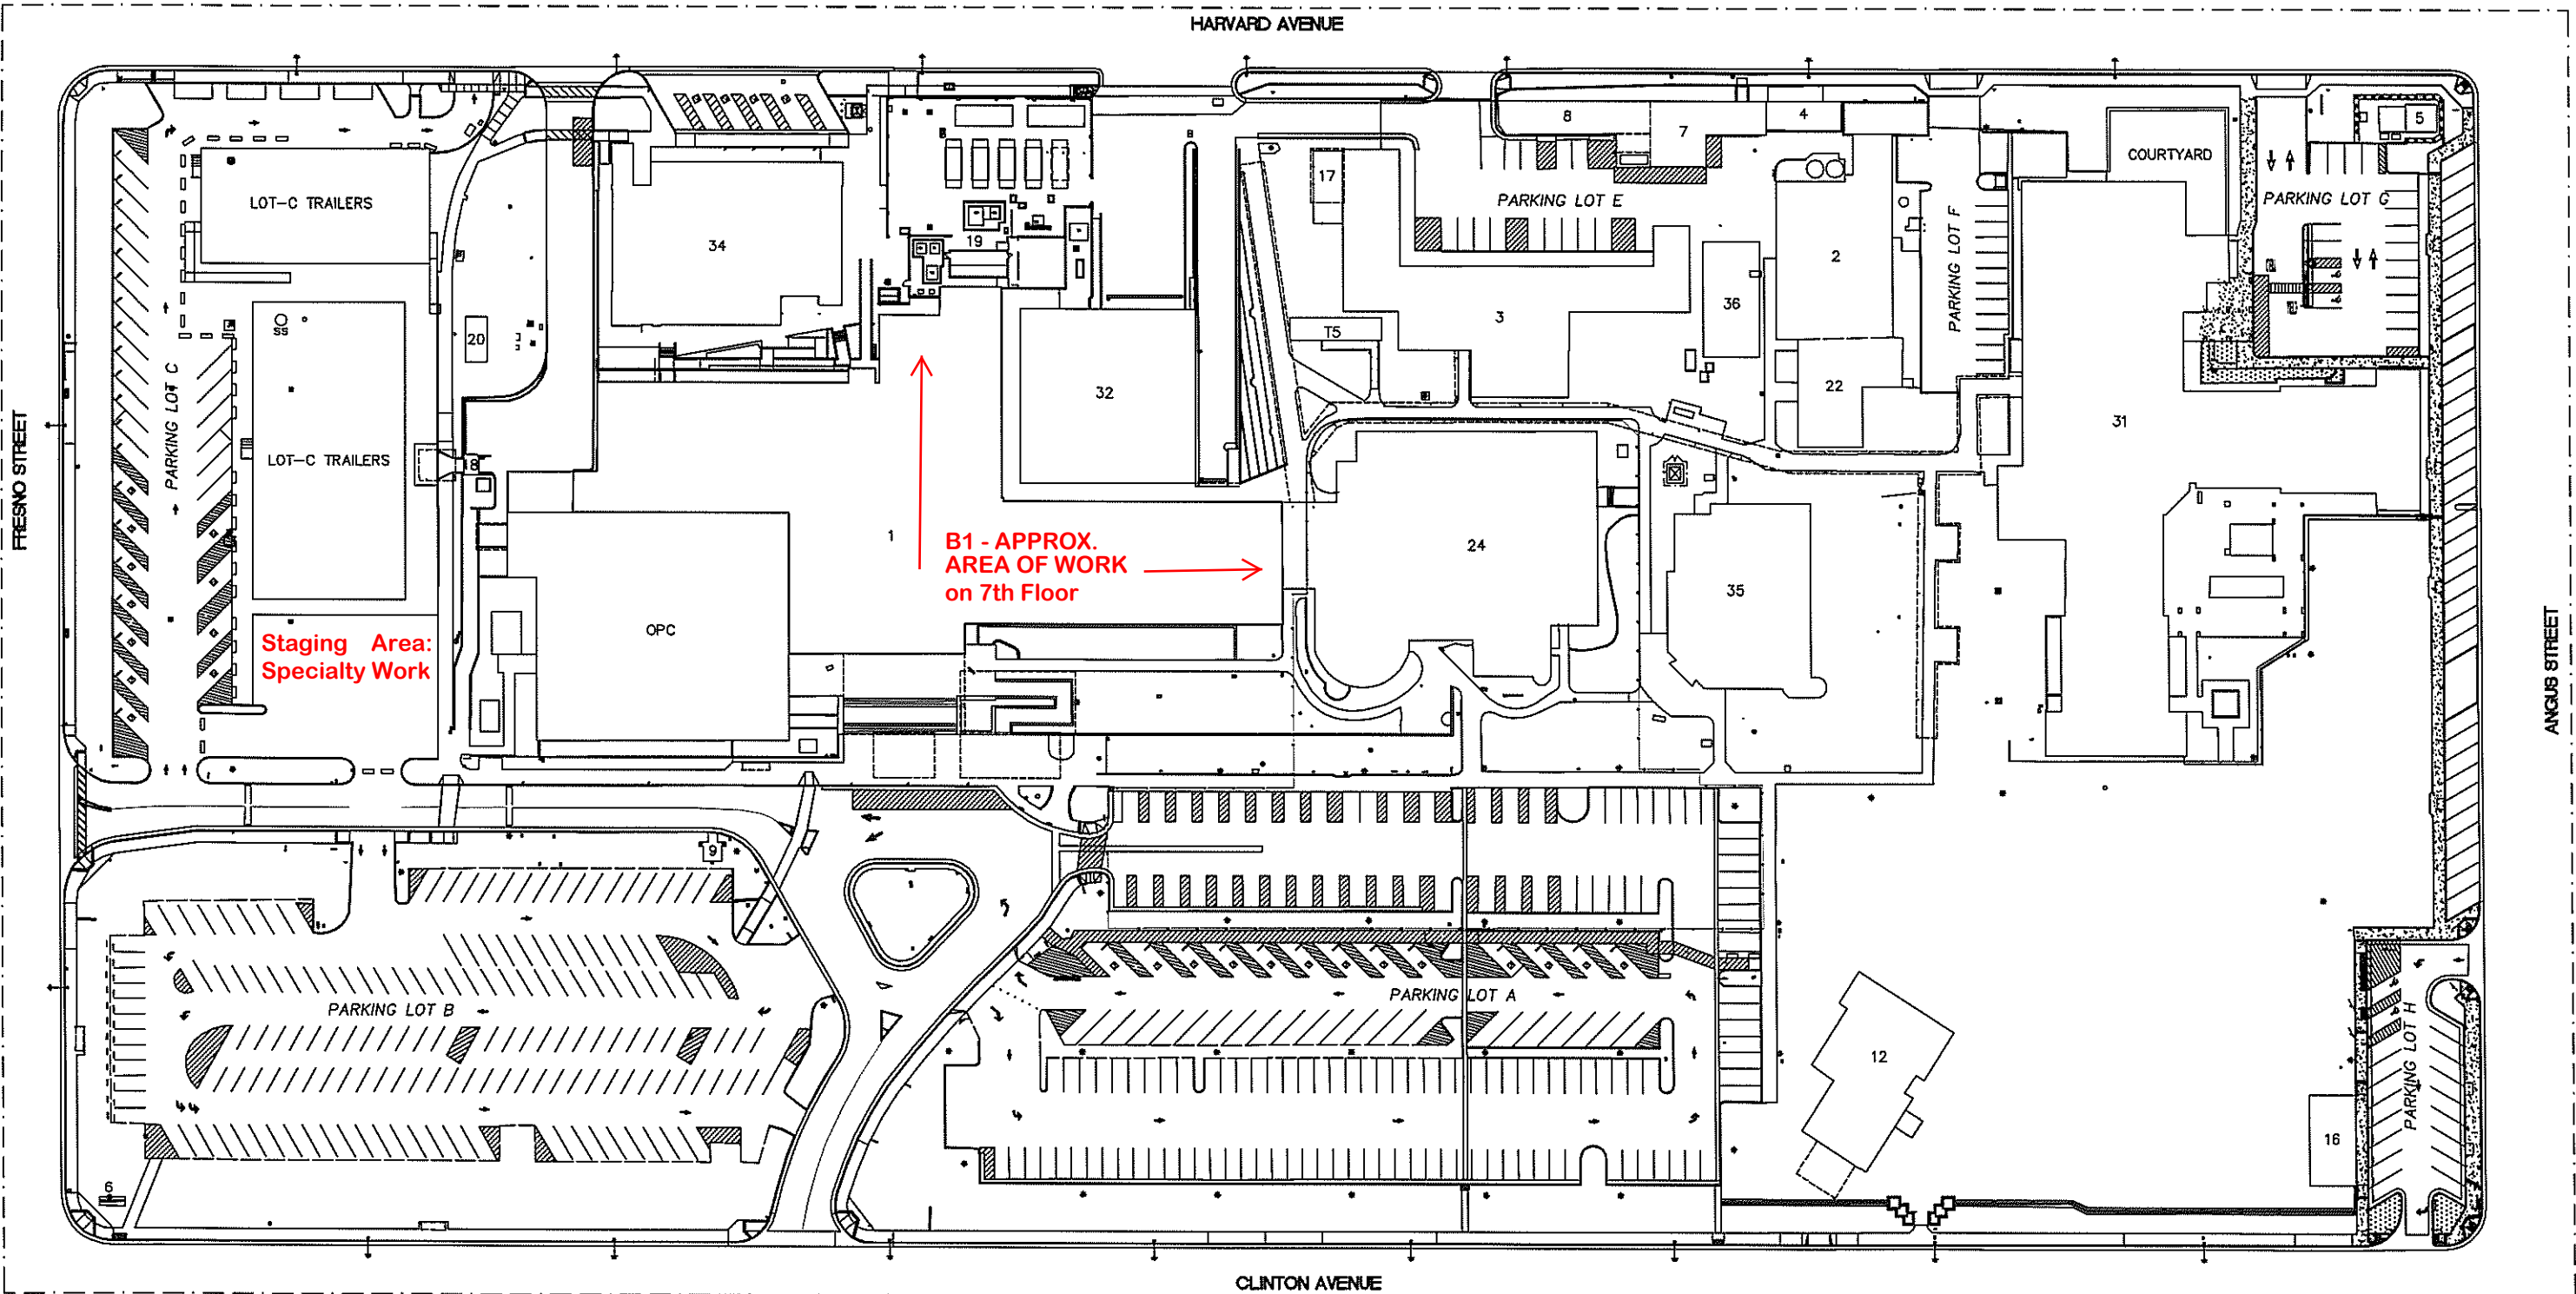

- | | | | | | |
|--|--------------------------|---------------------------|--|--|---------------------------------|
| 1. MAIN HOSPITAL | 6. DISPOSAL WELL | 12. STORAGE | 18. O.P.C. PARKING LOT HANDICAP ELEVATOR | 31. 60-BED COMMUNITY LIVING CENTER (CLC) | OPC. OUTPATIENT CLINIC (BLDG 1) |
| 2. BOILER PLANT | 7. GASOLINE PUMP & TANKS | 16. STORAGE | 19. ELECTRIC UTILITY AREA | 32. WAREHOUSE | T5. PROJECTS SECTION |
| 3. ENGINEERING SHOPS & PROJECT SECTION | 8. STORAGE SHEDS | 17. LIQUID OXYGEN STORAGE | 20. SMOKING SHELTER | 34. MENTAL HEALTH/PHYSICAL REHAB | LOT-C. ADMINISTRATIVE TRAILERS |
| 4. PUMPHOUSE & EMERGENCY GENERATOR | 9. FLAG POLE | | 22. CHILLER PLANT | 35. (UNDER CONSTRUCTION) | |
| 5. PUMPHOUSE | | | 24. (UNDER CONSTRUCTION) | 36. FACILITIES STORAGE | |