


[illegible]

CONSULTANTS:	

ARCHITECT/ENGINEERS:	

Drawing and Landscape Site Details & Notes 		Project Title SHERIDAN VAMC LANDSCAPING FOR BUILDING 87	
Approved Project Director 		Project Number 666-14-8015 Building Number 87	
Location Sheridan, Wyoming		Drawing Number LS102	
Date 9 / 14 / 2014	Checked 	Drawn 	Dwg. 11 of 16

**Office of
Construction
and Facilities
Management**

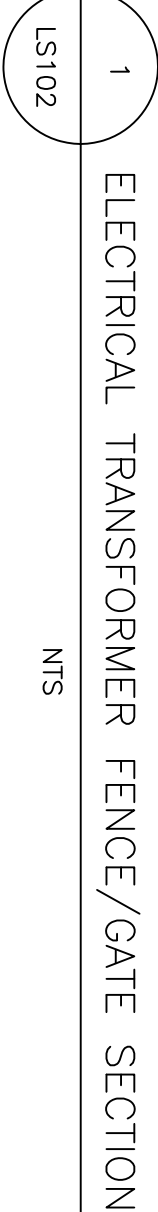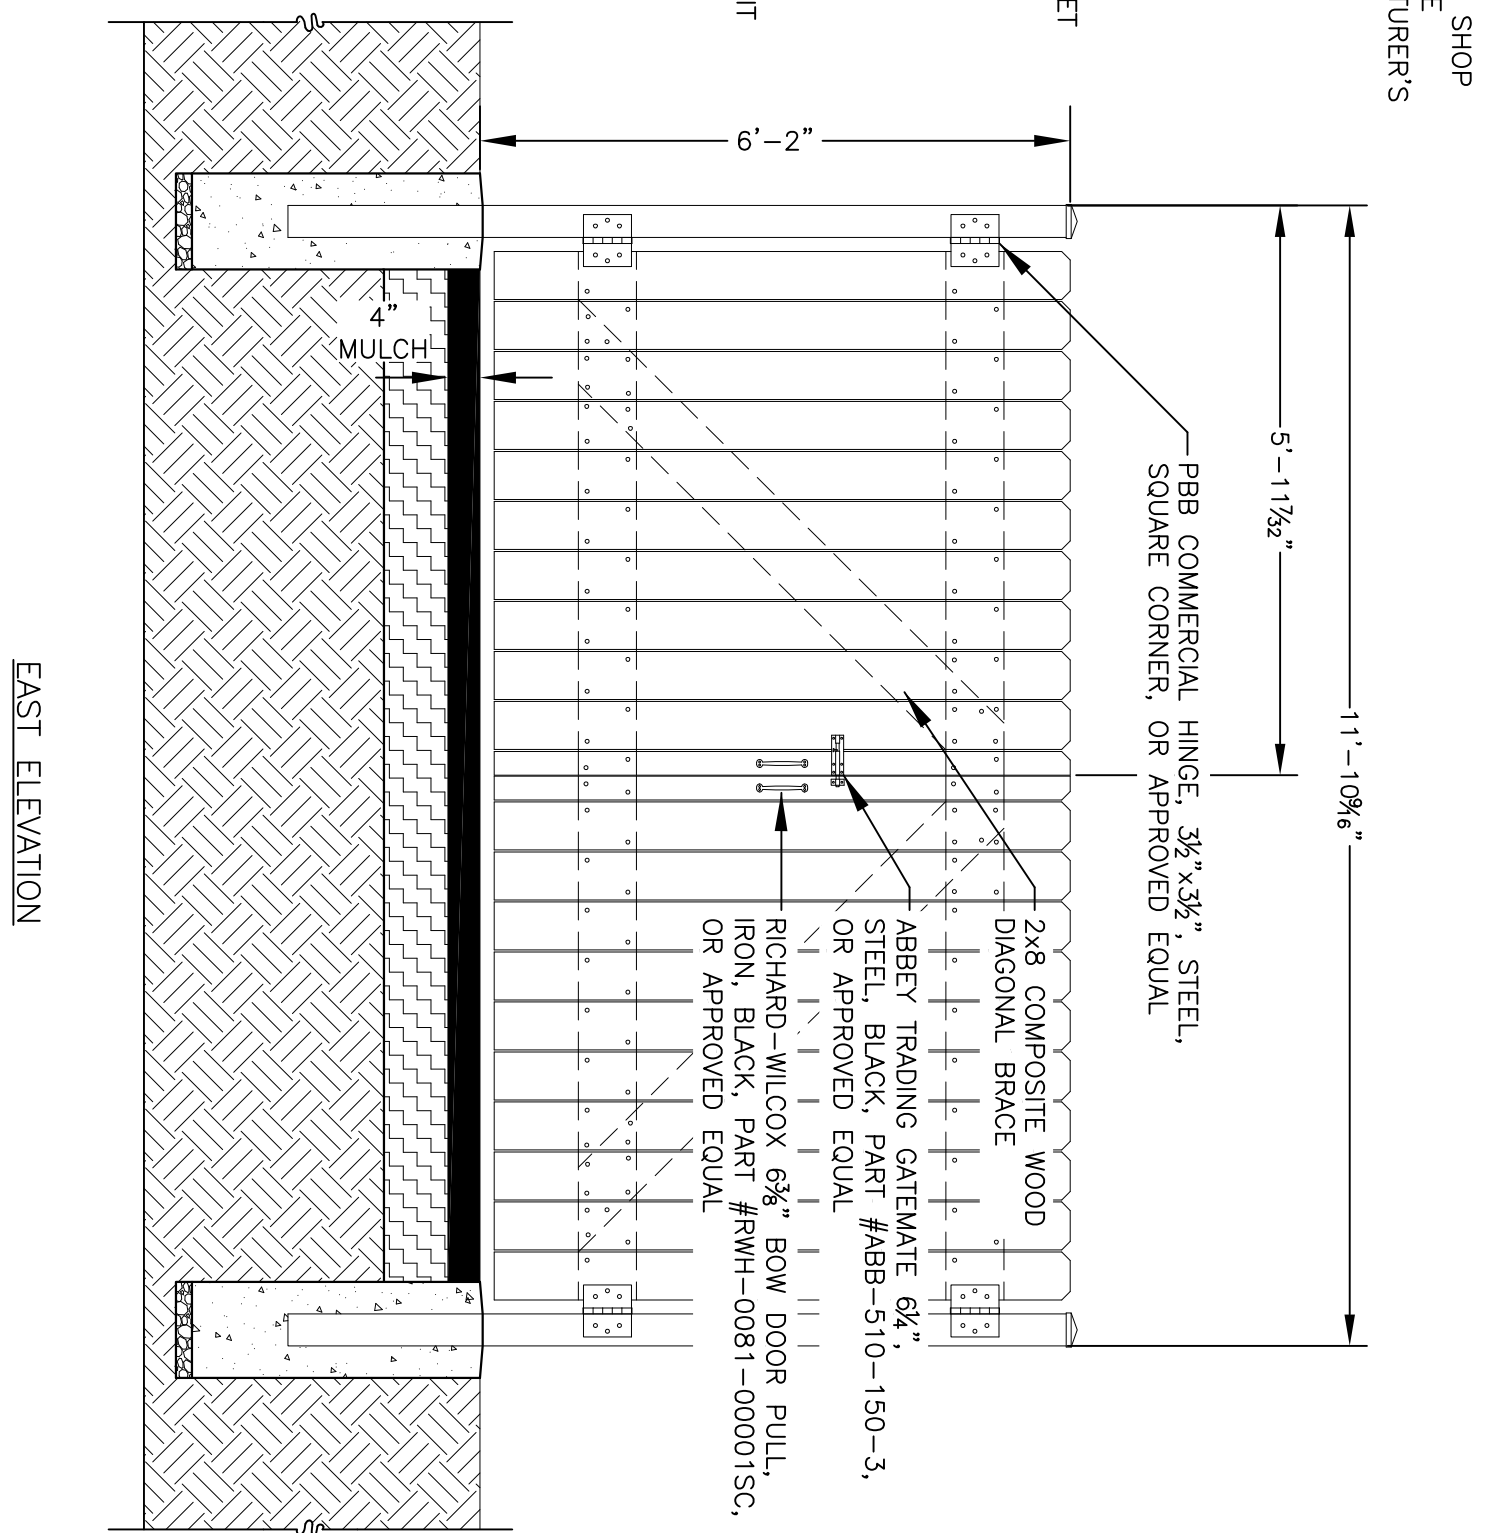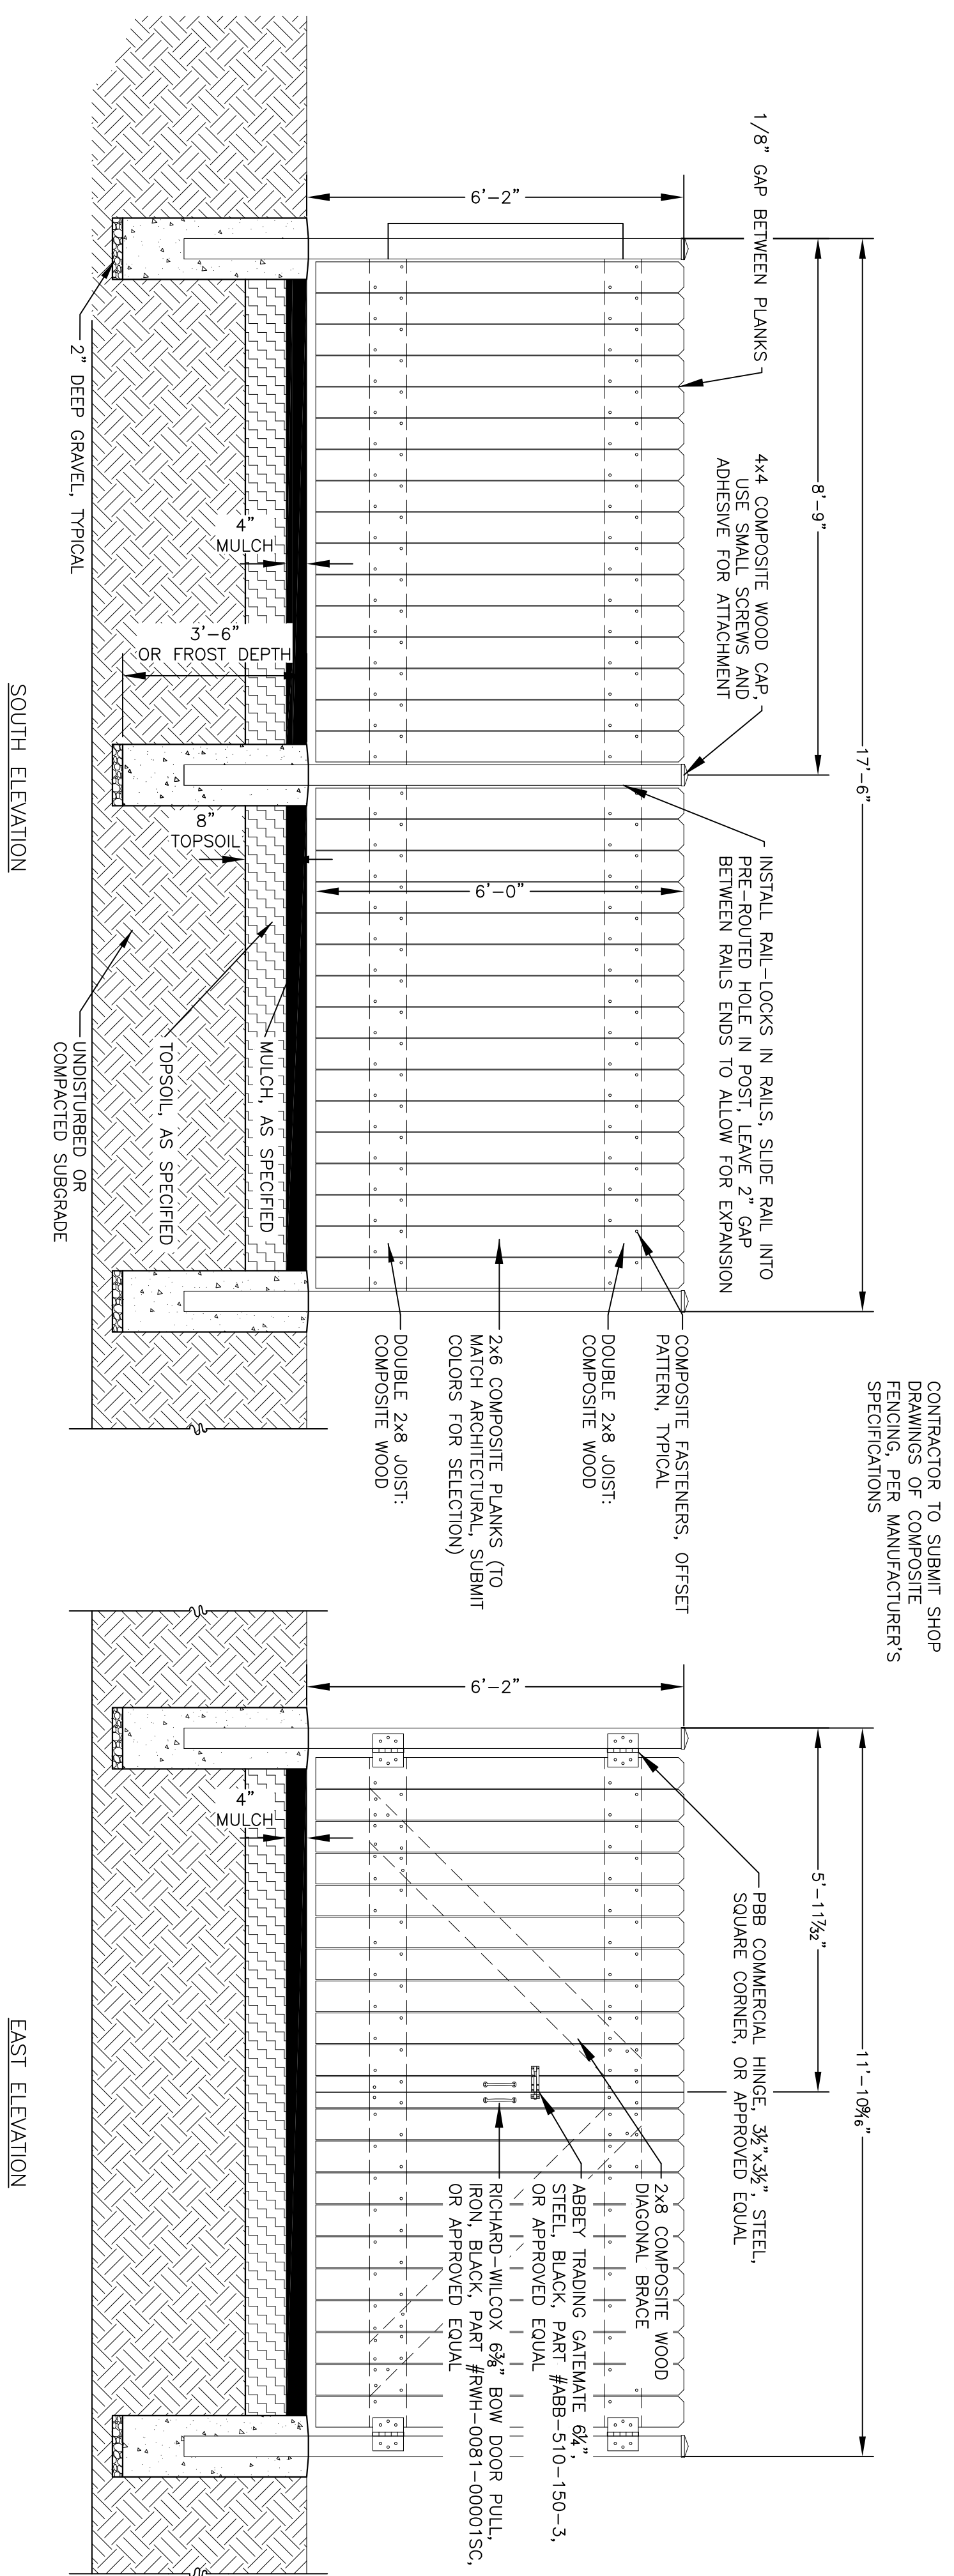

TerraFence OR APPROVED
EQUAL

NATURES COMPOSITES
1302 INDUSTRIAL PARK AVENUE
TORRINGTON, WY 82240
(307) 532-9942
(877) 810-4029

