
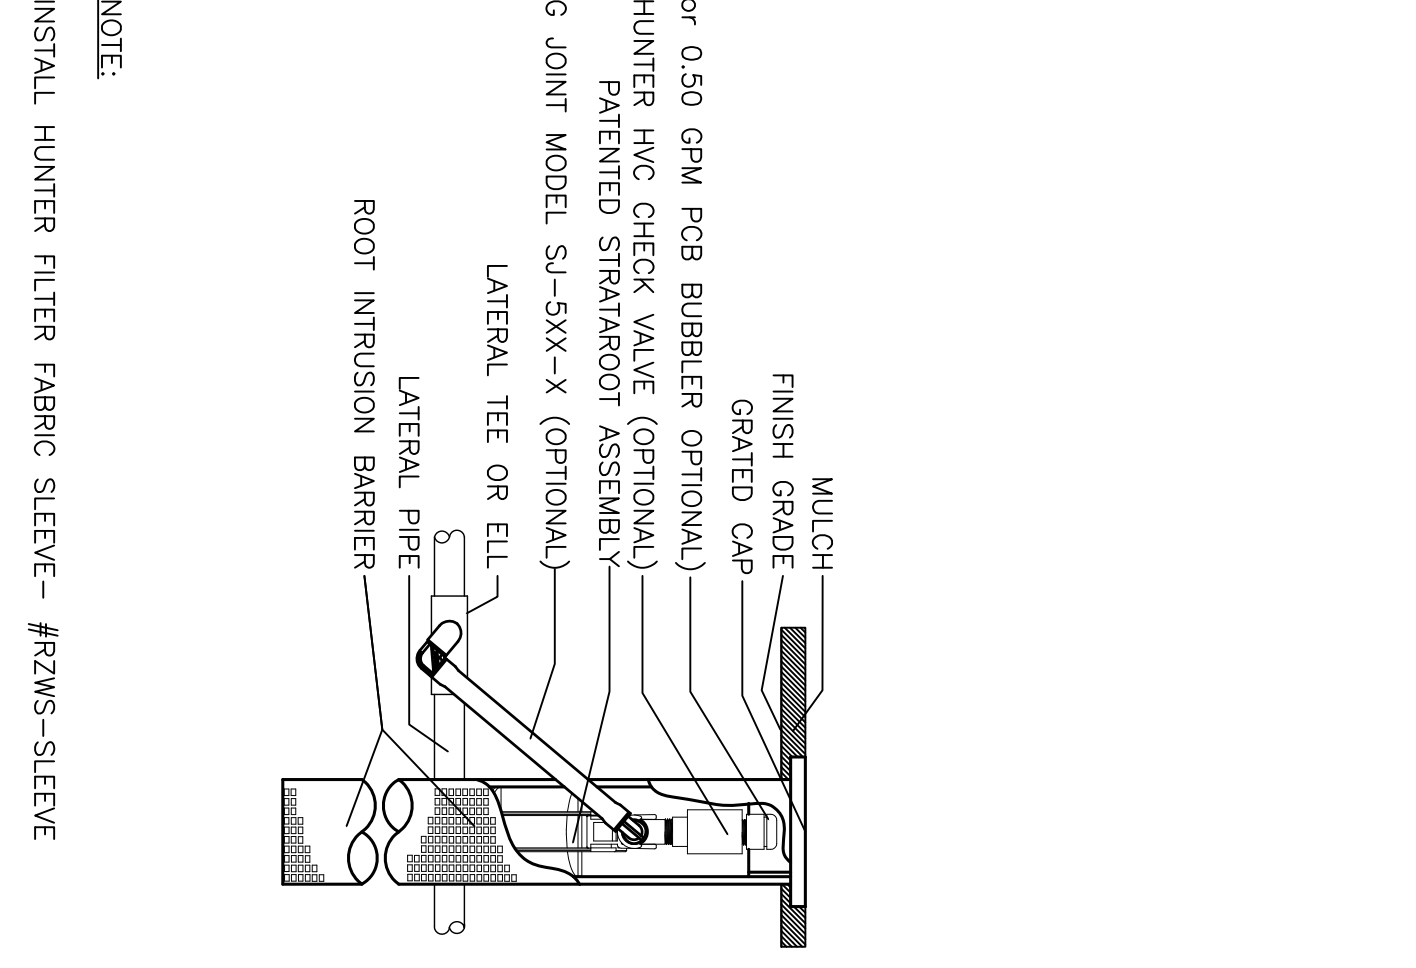
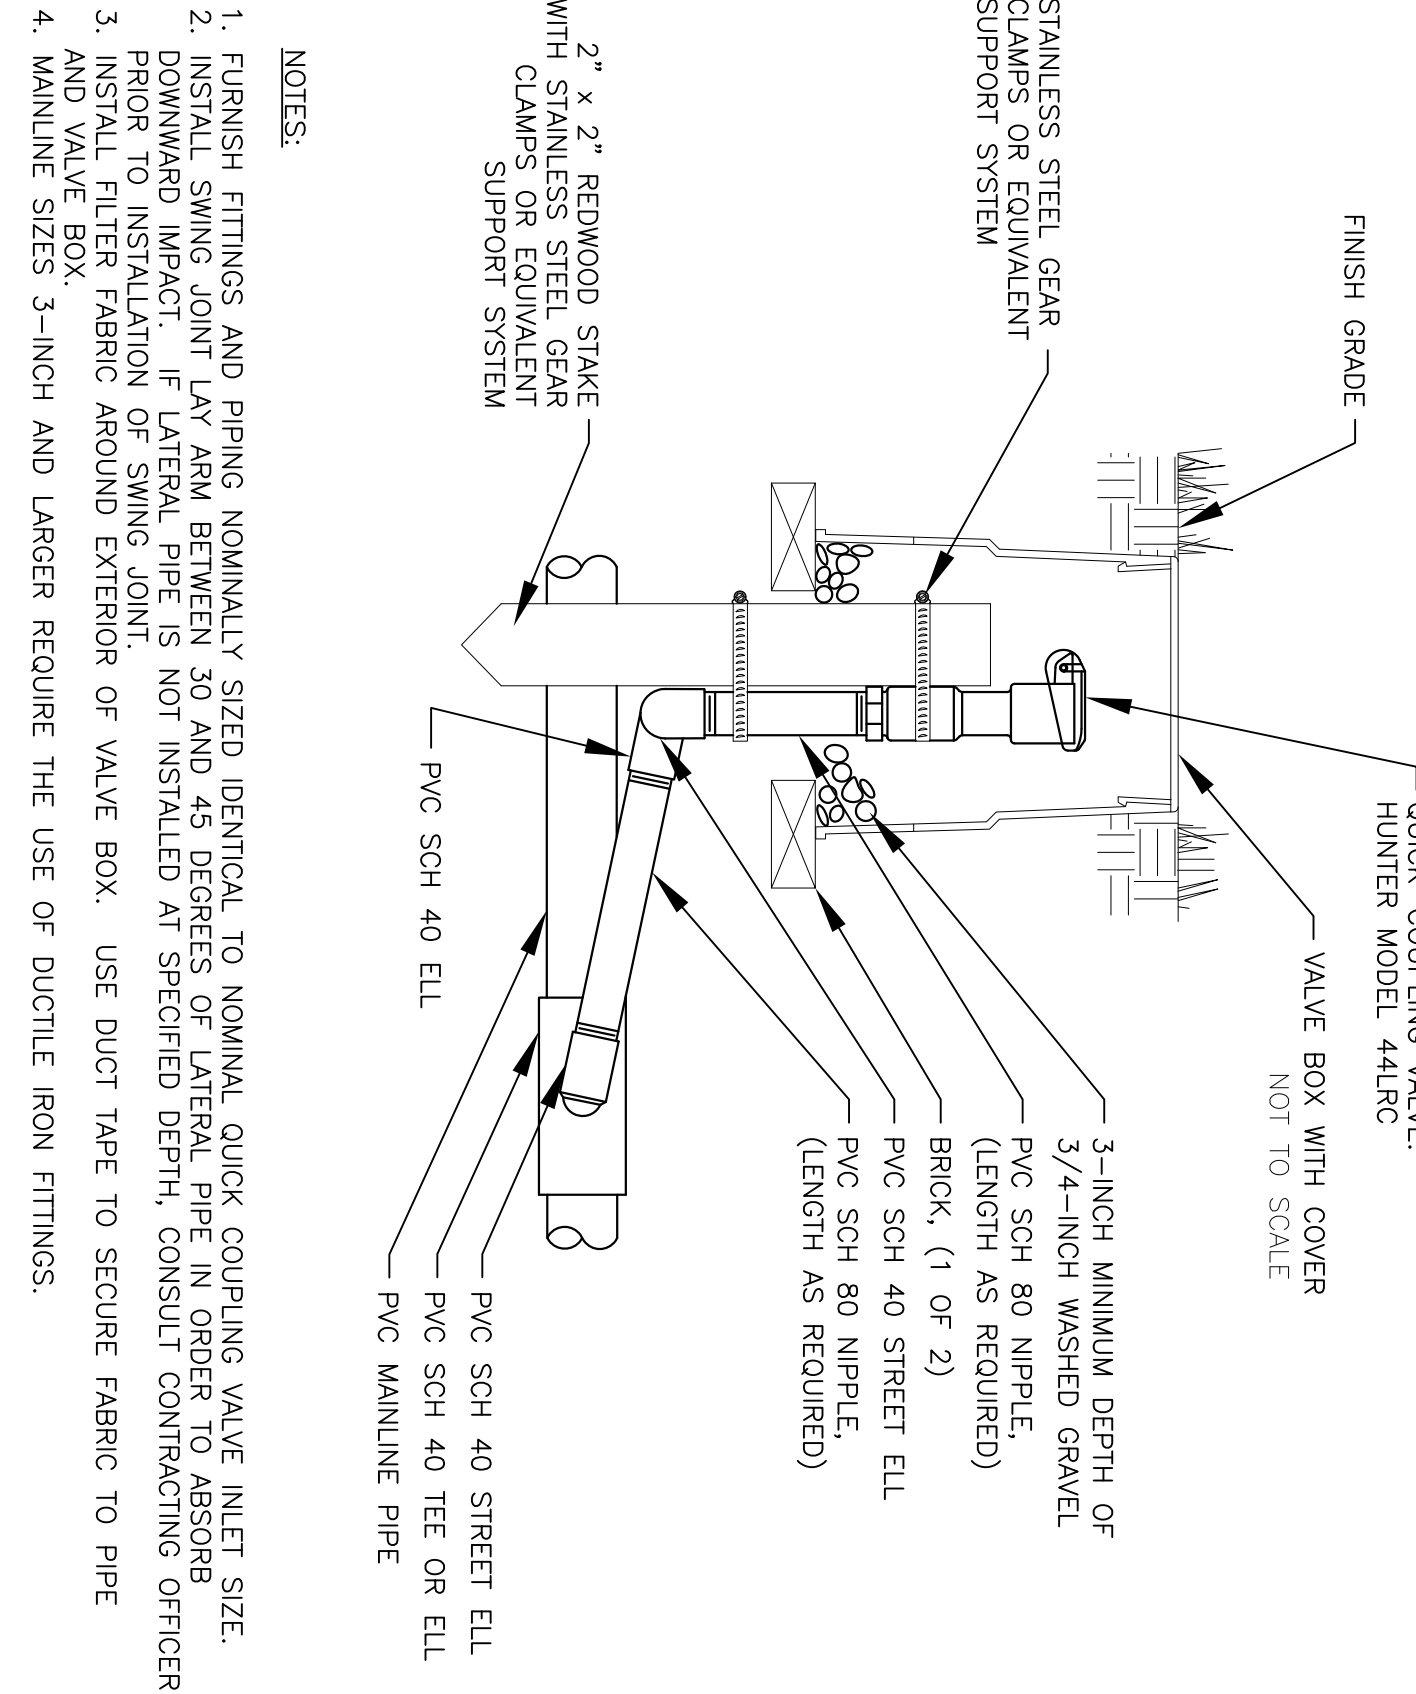
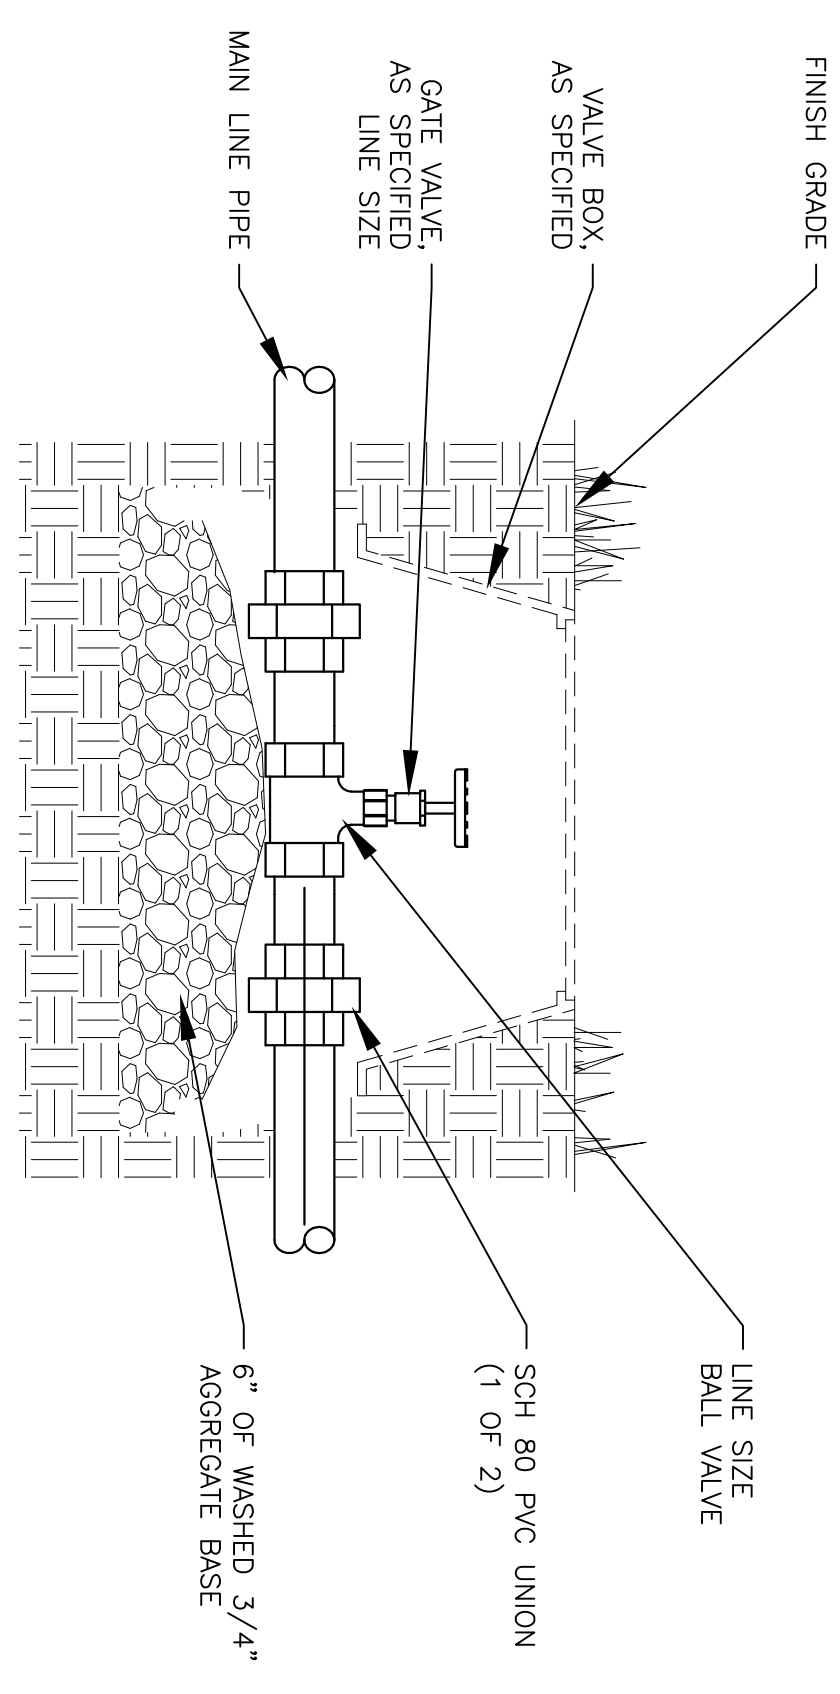


1 ON SITE ET STATION
NOT TO SCALE
LS401

2 DECODER SCHEMATIC
NOT TO SCALE
LS401

3 HUNTER ICV SOLENOID VALVE
NOT TO SCALE
LS401

4 FLOW-CLICK
NOT TO SCALE
LS401




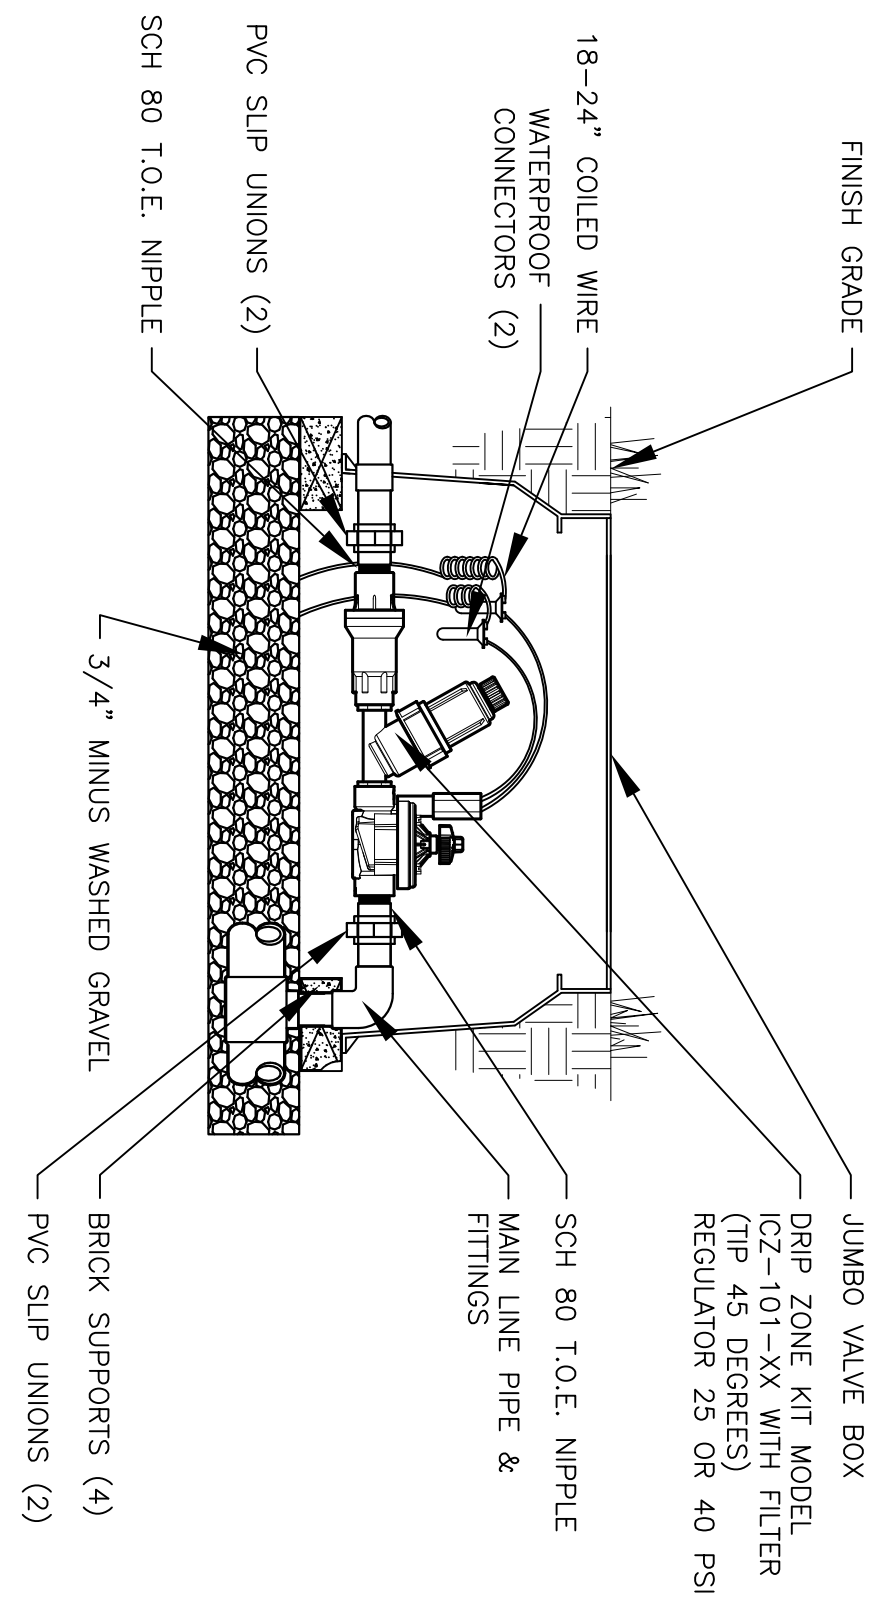


5 HUNTER DRIP CONTROL ZONE
NOT TO SCALE
LS401

6 ISOLATION VALVE
NOT TO SCALE
LS401

7 QUICK COUPLER
MODEL HUNTER HQ-44LRC
NOT TO SCALE
LS401

8 10\"/>

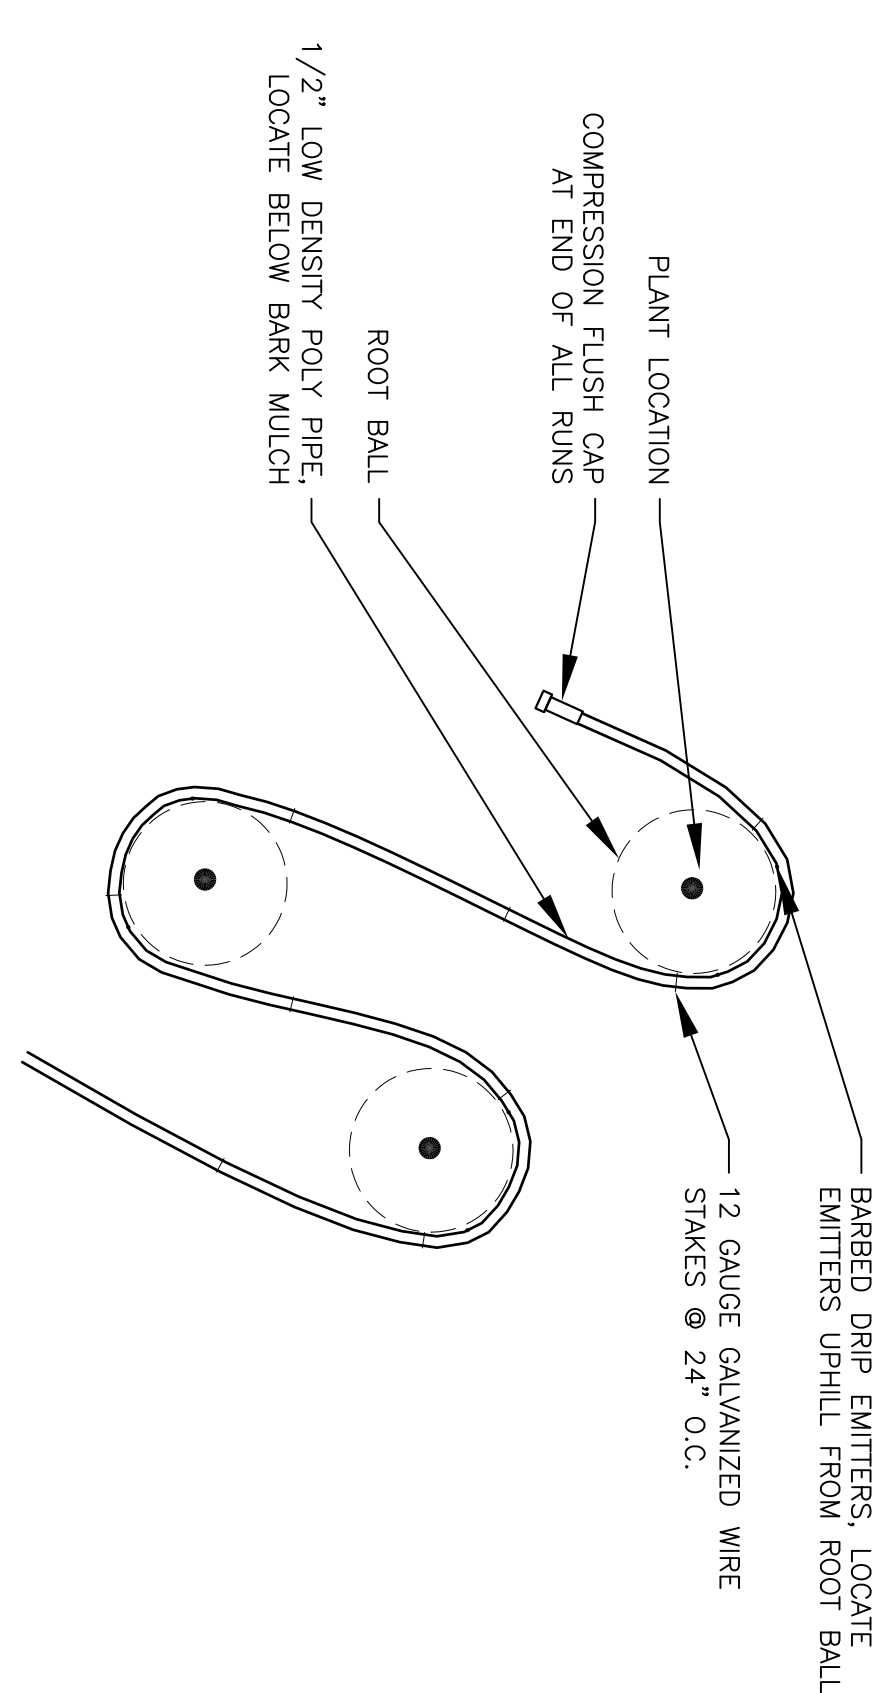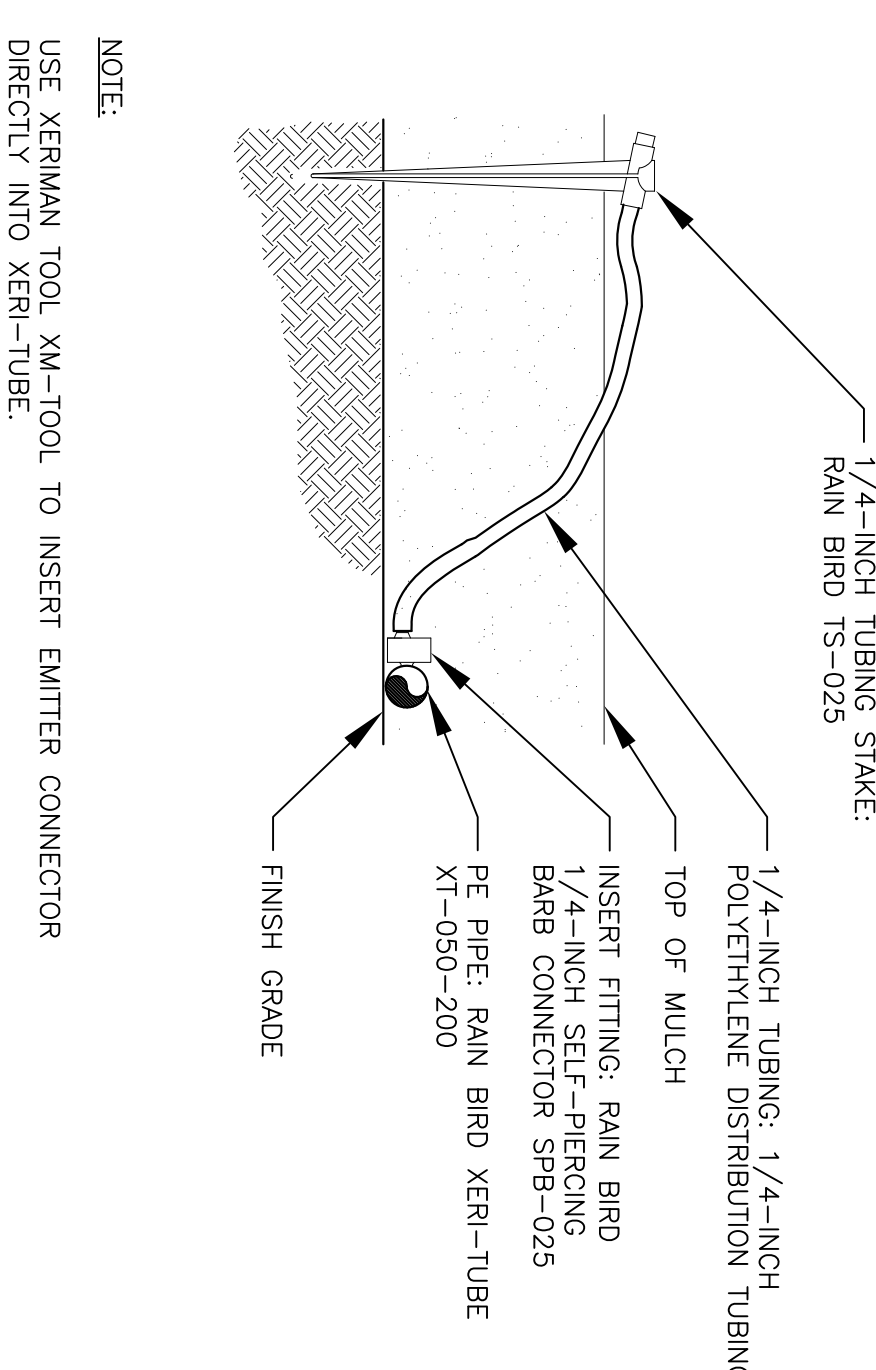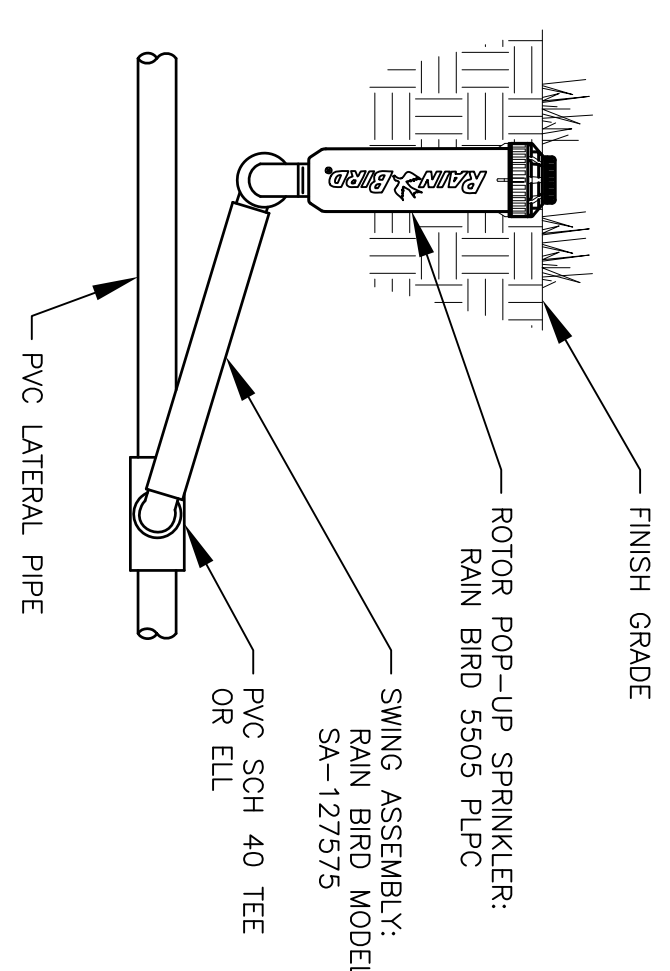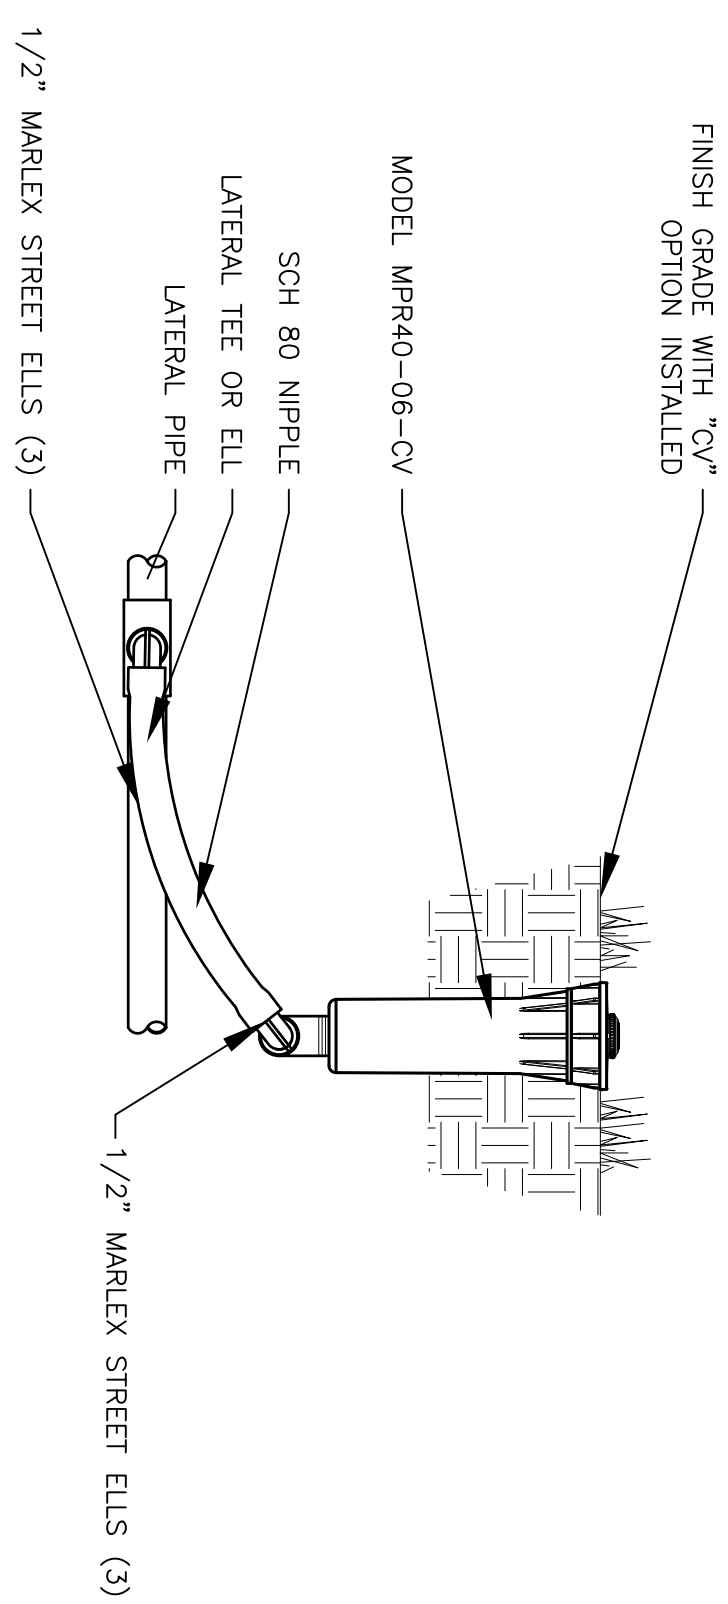

9 MP ROTATOR SPRINKLER
NOT TO SCALE
LS401

10 5505 ROTOR POP-UP SPRINKLER
NOT TO SCALE
LS401

11 EMITTER INTO 1/4\"/>

12 DRIP IRRIGATION DETAIL (PLAN VIEW)
NOT TO SCALE
LS401

CONSULTANTS:

ARCHITECT/ENGINEERS:

Drawing Title
Irrigation Details & Notes

Project Title
SHERIDAN VAMC LANDSCAPING
FOR BUILDING 87

Project Number
666-14-801S
Building Number
87

Location
Sheridan, Wyoming

Drawing Number
LS401

Date
9 / 14 / 2014

Dwg
15 of 16