


Wilmington VAMC
New Parking Garage

LIST OF DEDUCT ALTERNATES	
1. ALTERNATE #1	DEDUCT PARKING EQUIPMENT
2. ALTERNATE #2	DEDUCT MILLING & WEARING COURSE
3. ALTERNATE #3	DEDUCT CURTAIN WALL @ ELEVATOR, ADD PRECAST PANELS
4. ALTERNATE #4	DEDUCT CONNECTOR
5. ALTERNATE #5	DEDUCT MESH
6. ALTERNATE #6	DEDUCT ONE (1) ELEVATOR
7. ALTERNATE #7	DEDUCT ONE GARAGE LEVEL

SIGN OFF LIST	
APPROVED BY DIRECTOR: <i>[Signature]</i> DATE: 3/11/15	APPROVED BY CHIEF OF POLICE: <i>[Signature]</i> DATE: 3/11/15
APPROVED BY ASSOCIATE DIRECTOR: <i>[Signature]</i> DATE: 3/11/15	APPROVED BY CHIEF ENGINEER: <i>[Signature]</i> DATE: 3/11/15
APPROVED BY ASSOC. DIR. PAT. CARE: <i>[Signature]</i> DATE: 3/11/15	APPROVED BY CHIEF M&O OFFICER: <i>[Signature]</i> DATE: 3/11/15
APPROVED BY CHIEF OF STAFF: <i>[Signature]</i> DATE: 3/11/15	APPROVED BY SAFETY OFFICER: <i>[Signature]</i> DATE: 3/11/15
APPROVED BY FACILITY MANAGER: <i>[Signature]</i> DATE: 3/11/15	APPROVED BY GEM'S COORDINATOR: <i>[Signature]</i> DATE: 3/11/15
APPROVED BY CHIEF INFO OFFICER: <i>[Signature]</i> DATE: 3/11/15	APPROVED BY ENERGY MANAGER: <i>[Signature]</i> DATE: 3/11/15
APPROVED BY ISO: <i>[Signature]</i> DATE: 3/11/15	APPROVED BY INTERIOR DESIGNER: <i>[Signature]</i> DATE: 3/11/15
APPROVED BY INSPECTION CONTROL NURSE: <i>[Signature]</i> DATE: 3/11/15	APPROVED BY PUBLIC AFFAIRS OFFICER: <i>[Signature]</i> DATE: 3/11/15
APPROVED BY WOMAN VET. PROG. MGR: <i>[Signature]</i> DATE: 3/11/15	

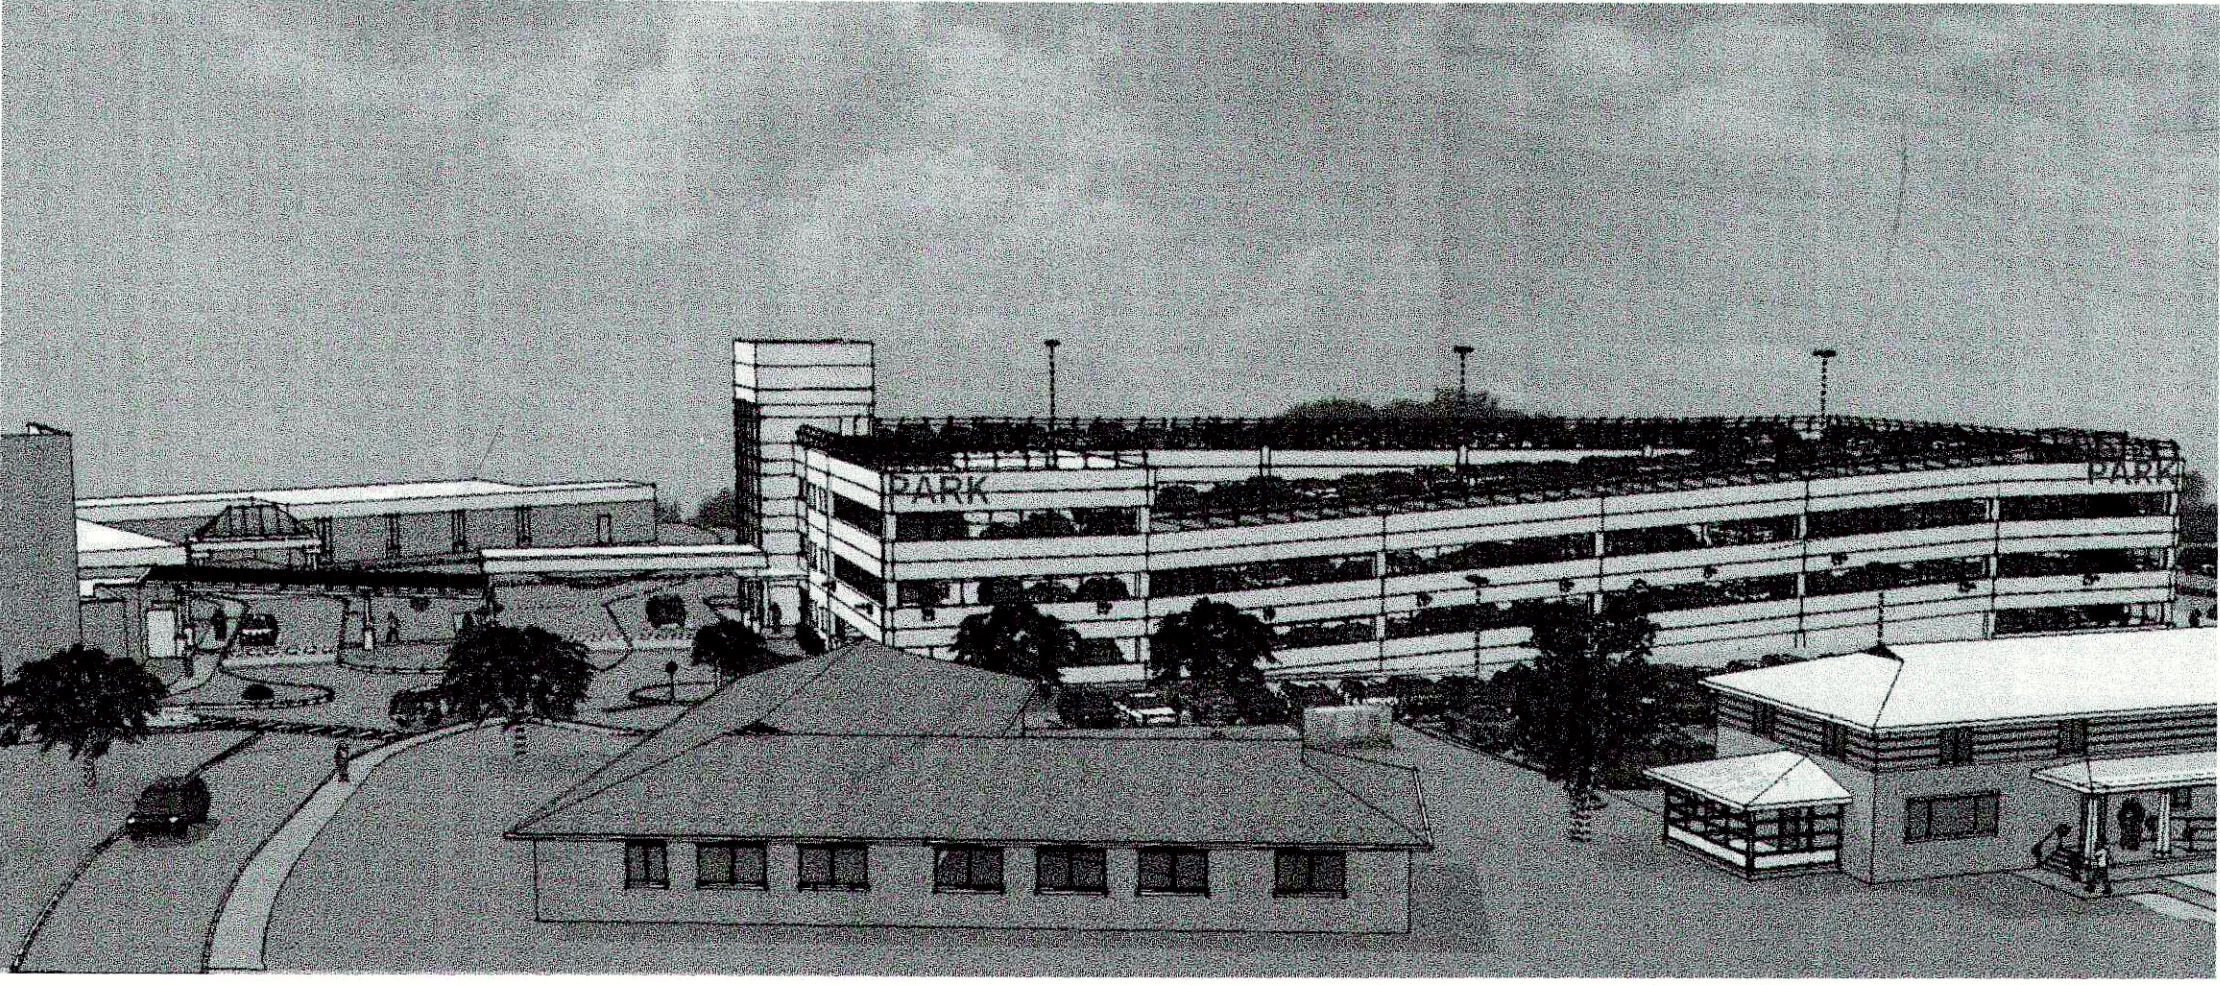

Owner :
U.S. Department of Veterans Affairs
Veterans Affairs Medical Center
1601 Kirkwood Highway
Wilmington, DE 19805
Contact: Carly J. Gerace, PE
T: (302) 994-2511

Project Manager
Bray Mooney Consulting
410 East 21st Street
Chester, PA 19013
Contact: Stephen J. Mooney, MS, PMP
T: (215) 518-0864

Parking Consultant/Structural Engineer
Timothy Haahs & Associates, Inc.
550 Township Line Road Suite 100
Blue Bell, PA 19422
Contact: Noli Alarcon, PE
T: (484) 342-0200 EXT:111

Architect
Moeckel Carbonell Associates Inc.
One Avenue of the Arts
Wilmington, DE 19801
Contact: Harold E. Judefind Jr. AIA
T: (302) 571-0840

Civil/Foundation Engineer
Guidon Design
905 N. Capitol Avenue Suite 100
Indianapolis, IN 46204
Contact: Kyle J. Cyr, PE
T: (317) 800-6388

Traffic Engineer
Urban Engineers
530 Walnut Street
Philadelphia, PA 19106
Contact: David G. Machmer, PE
T: (215) 922-8081

Mechanical/Electrical/Plumbing Engineer
Miller-Remick
1010 Kings Highway South
Cherry Hill, NJ 08034
Contact: Matthew Cofone, PE
T: (856) 429-4000

Project North

SITE



Location Map

DRAWING INDEX

CIVIL	
CJ101	SITE DEMOLITION PLAN
CS101	SITE PLAN
CS501	SITE DETAILS
CS502	SITE DETAILS
CG101	SITE GRADING PLAN
CG102	SITE GRADING PLAN
CU101	SITE UTILITY PLAN
CU102	SITE UTILITY PLAN
CJ501	SITE UTILITY DETAILS
CJ502	DNREC COVERSHEET AND GENERAL NOTES
CJ503	CONSTRUCTION SITE STORMWATER MANAGEMENT PLAN
CJ504	POST CONSTRUCTION STORMWATER MANAGEMENT PLAN
CJ505	CONSTRUCTION SITE DETAILS AND NOTES 1
CJ506	CONSTRUCTION SITE DETAILS AND NOTES 2
CJ507	CONSTRUCTION SITE DETAILS AND NOTES 3
CJ508	CONSTRUCTION SITE DETAILS AND NOTES 4
CJ509	CONSTRUCTION SITE DETAILS AND NOTES 5
LP101	LANDSCAPE PLAN AND DETAILS
LP102	LANDSCAPE PLAN - BIORETENTION FACILITY

PARKING - ARCHITECTURAL	
A1.1	GROUND TIER STRIPING PLAN AND DETAILS
A1.2	SECOND TIER STRIPING PLAN AND DETAILS
A1.3	THIRD TIER STRIPING PLAN AND ENLARGED PLANS
A1.4	FOURTH TIER STRIPING PLAN
A2.1	INTERIOR WALL ELEVATION
A2.2	ELEVATOR/STAIR TOWER #1 PLANS
A2.3	ELEVATOR/STAIR TOWER #1 ELEVATIONS
A2.4	ELEVATOR/STAIR TOWER #1 ELEVATION AND SECTIONS
A2.5	ELEVATOR/STAIR DETAILS
A2.6	ELEVATOR/STAIR DETAILS
A2.7	STAIRWELL PLANS, SECTIONS, AND DETAILS
ARCHITECTURAL	
G1002	ABBREVIATIONS
G1003	LIFE SAFETY PLANS
AS101	GROUND AND SECOND TIER FLOOR PLANS AND DETAILS
AS102	THIRD AND FOURTH TIER FLOOR PLANS AND DETAILS
AS201	EAST AND NORTH ELEVATIONS
AS202	WEST AND SOUTH ELEVATIONS
AS203	DETAIL ELEVATIONS
AS401	CONNECTOR FLOOR PLAN AND ROOF PLAN
AS402	CONNECTOR SECTIONS
AS403	CONNECTOR DETAILS
AS501	SECURITY AND SUICIDE PREVENTION SCREEN ELEVATIONS
AS502	SECURITY AND SUICIDE PREVENTION SCREEN ELEVATIONS AND DETAILS
AS503	DOOR AND FINISH SCHEDULE AND DETAILS
AS504	STOREFRONT WINDOW ELEVATIONS AND DETAILS
AS801	GROUND AND SECOND TIER SIGNAGE PLANS AND SCHEDULE
AS802	THIRD AND FOURTH TIER SIGNAGE PLANS AND SCHEDULE
AS803	SIGNAGE DETAILS

STRUCTURAL	
S0.1	GENERAL NOTES
S0.2	GENERAL DETAILS
S0.3	GENERAL DETAILS
S1.0	C.I.P. WALL PLAN AND DETAILS
S1.1	GROUND TIER STRUCTURAL PLAN
S1.2	SECOND TIER STRUCTURAL PLAN
S1.3	THIRD TIER STRUCTURAL PLAN
S1.4	FOURTH TIER STRUCTURAL PLAN
S2.1	C.I.P. WALL / PIER DETAILS
S3.1	PRECAST DETAILS
S3.2	PRECAST DETAILS
S3.3	PRECAST DETAILS
FOUNDATION	
S8001	GENERAL NOTES
S8002	SCHEDULES
S8101	FOUNDATION PLAN
S8102	CONNECTOR COLUMN PLAN
S8501	FOUNDATION DETAILS
S8502	FOUNDATION DETAILS

GENERAL NOTES	
EL101	ELECTRICAL SYMBOLS AND ABBREVIATIONS
EL102	ELECTRICAL GENERAL NOTES
EL103	GROUND TIER ELECTRICAL LIGHTING NEW WORK PLAN
EL104	SECOND TIER ELECTRICAL LIGHTING NEW WORK PLAN
EL105	THIRD TIER ELECTRICAL LIGHTING NEW WORK PLAN
EL106	FOURTH TIER ELECTRICAL LIGHTING NEW WORK PLAN
EP101	GROUND TIER ELECTRICAL POWER AND SYSTEMS PLAN
EP102	SECOND TIER ELECTRICAL POWER AND SYSTEMS PLAN
EP103	THIRD TIER ELECTRICAL POWER AND SYSTEMS PLAN
EP104	FOURTH TIER ELECTRICAL POWER AND SYSTEMS PLAN
EP105	CONNECTOR ELECTRICAL LIGHTING NEW WORK PLAN
EP106	CONNECTOR ELECTRICAL LIGHTING NEW WORK PLAN
EP107	ELECTRICAL DETAILS
EP108	ELECTRICAL DETAILS
PLUMBING	
P001	PLUMBING SYMBOLS, ABBREVIATIONS, AND GENERAL NOTES
PL101	PLUMBING GROUND FLOOR PLAN
PL102	PLUMBING SECOND FLOOR PLAN
PL103	PLUMBING THIRD FLOOR PLAN
PL104	PLUMBING FOURTH FLOOR PLAN
PL301	PLUMBING RISER DIAGRAM

FIRE PROTECTION	
FP101	GROUND TIER FIRE PROTECTION NEW WORK PLAN
FP102	SECOND TIER FIRE PROTECTION NEW WORK PLAN
FP103	THIRD TIER FIRE PROTECTION NEW WORK PLAN
FP104	FOURTH TIER FIRE PROTECTION NEW WORK PLAN

PLUMBING SYMBOLS, ABBREVIATIONS, AND GENERAL NOTES	
PL101	PLUMBING GROUND FLOOR PLAN
PL102	PLUMBING SECOND FLOOR PLAN
PL103	PLUMBING THIRD FLOOR PLAN
PL104	PLUMBING FOURTH FLOOR PLAN
PL301	PLUMBING RISER DIAGRAM

GROUND TIER FIRE PROTECTION NEW WORK PLAN	
SECOND TIER FIRE PROTECTION NEW WORK PLAN	
THIRD TIER FIRE PROTECTION NEW WORK PLAN	
FOURTH TIER FIRE PROTECTION NEW WORK PLAN	

Bray
Mooney
Consulting

JANUARY 29, 2015
CONSTRUCTION
DOCUMENTS

BID DOCUMENTS