
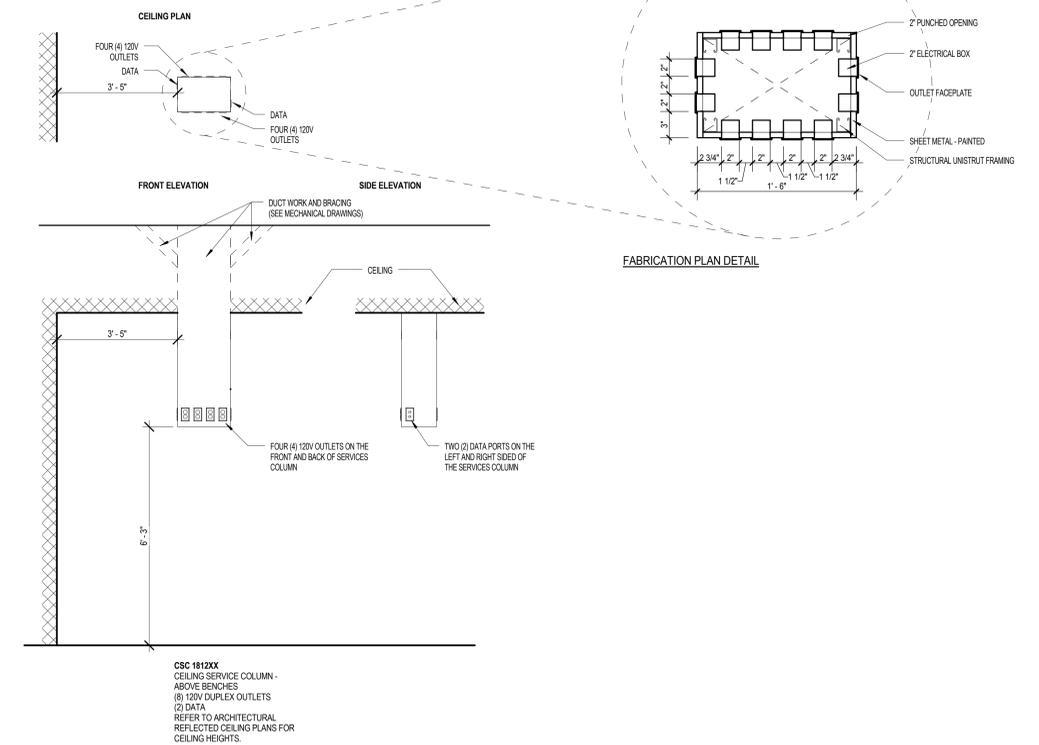
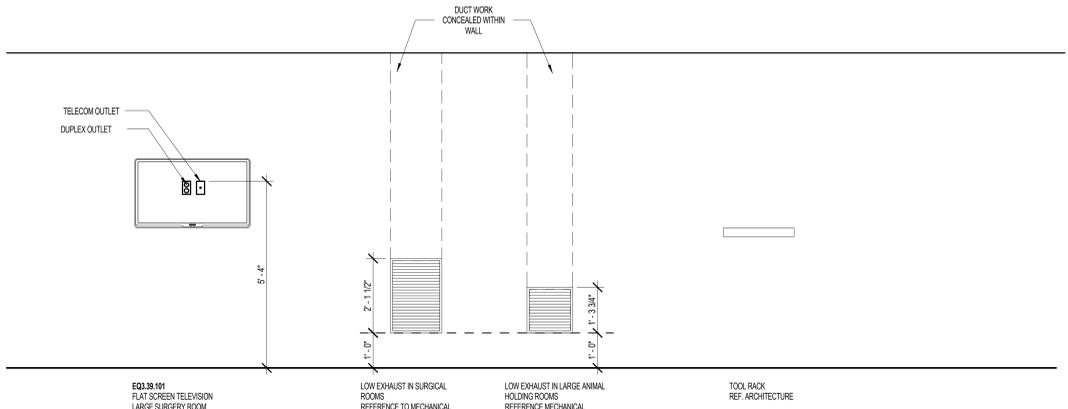
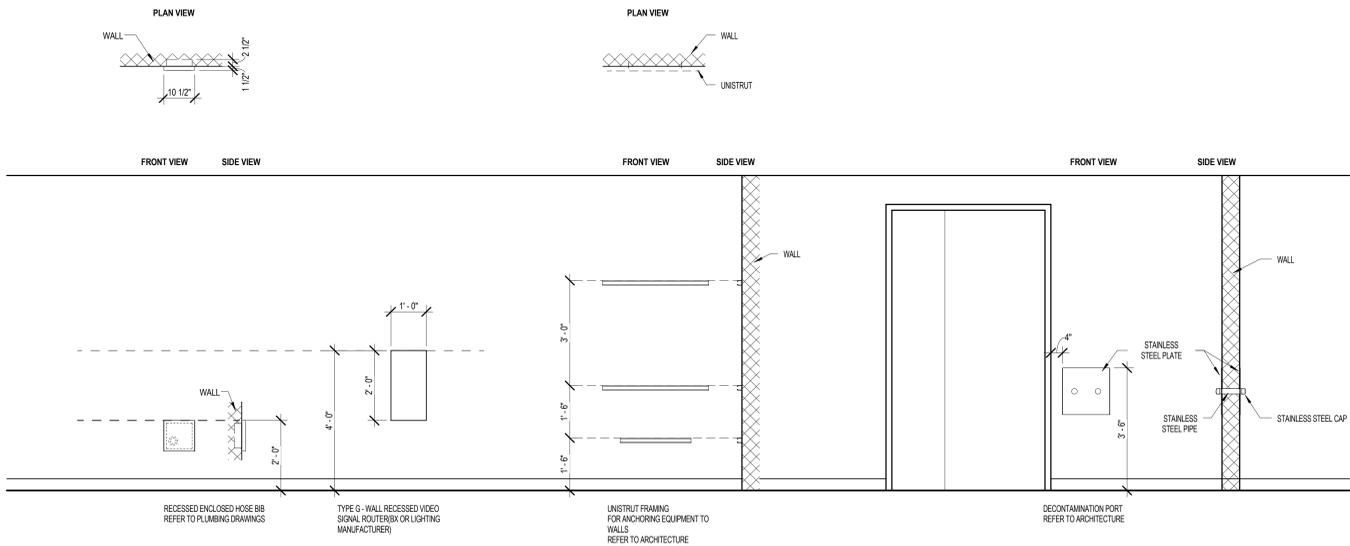


A  
B  
C  
D  
E  
F

A  
B  
C  
D  
E  
F

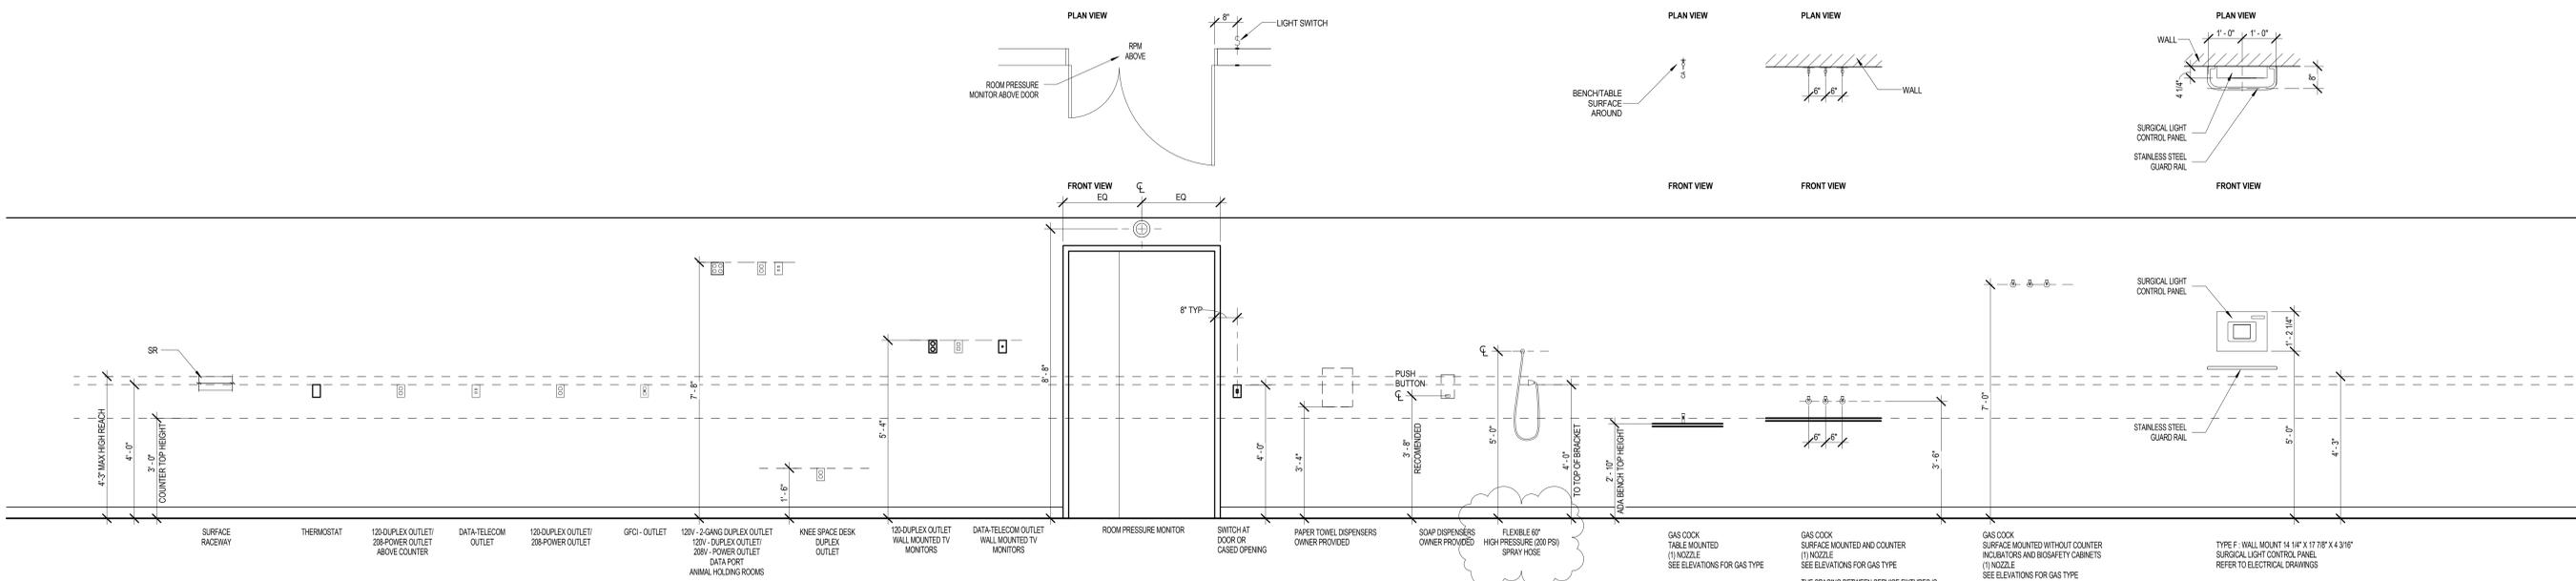

FULLY SPRINKLERED  
CONSTRUCTION DOCUMENTS

<b>CONSULTANTS:</b> 		<b>Seals and Signatures</b> 		<b>ARCHITECT/ENGINEERS:</b> <b>SMITHGROUP</b> architecture engineering interiors planning 301 BATTERY STREET, 7TH FLOOR SAN FRANCISCO, CA 94111 T 415.227.0100 F 415.908.0862 www.smithgroup.com		Associate Architect: <b>The Design Partnership LLP</b> Architects + Planners 1412 VAN NESS AVE., 2ND FLOOR SAN FRANCISCO, CA 94109 T 415.777.3737 F 415.777.3476 www.dpsf.com		Drawing Title <b>GENERAL INFORMATION</b>		Project Title CENTERS FOR AMBULATORY CARE, POLYTRAUMA AND BLIND REHABILITATION RESEARCH AND VMU		Project Number Building Number Drawing Number <b>QL0.0.4</b>		Office of Construction and Facilities Management Department of Veterans Affairs	
ADDENDUM #3 Revisions:		Date 11/09/2015		Approved: Project Director 		Location 3801 Miranda Ave., Palo Alto CA		Date 30 JULY 2015		Checked VC		Drawn LF			