


SEQUENCE LAYOUT LEGEND

- ① GRAVESTONE DELIVERY SEQUENCE ORDER
- Ⓜ CEMETERY SECTION
- SEQUENCE DIVISION
- SECTION DIVISION

SEQUENCE LAYOUT ORDER

ORDER	SECTION
1A	VIII-A
1B	VIII-B
2	IV
3A	VII-A
3B	VII-B
4	XI
5	X-A
6	VI-B
7	VI-A
8	II-B
9	I & V
10	XIII & IX
11	XII
12	X-I
13	XV & XVII
14	XIV-A
15	XIV-B
16	II-A
17	XVIII-A
18	XVIII-B
19	XVI
20	III, XIX & XX

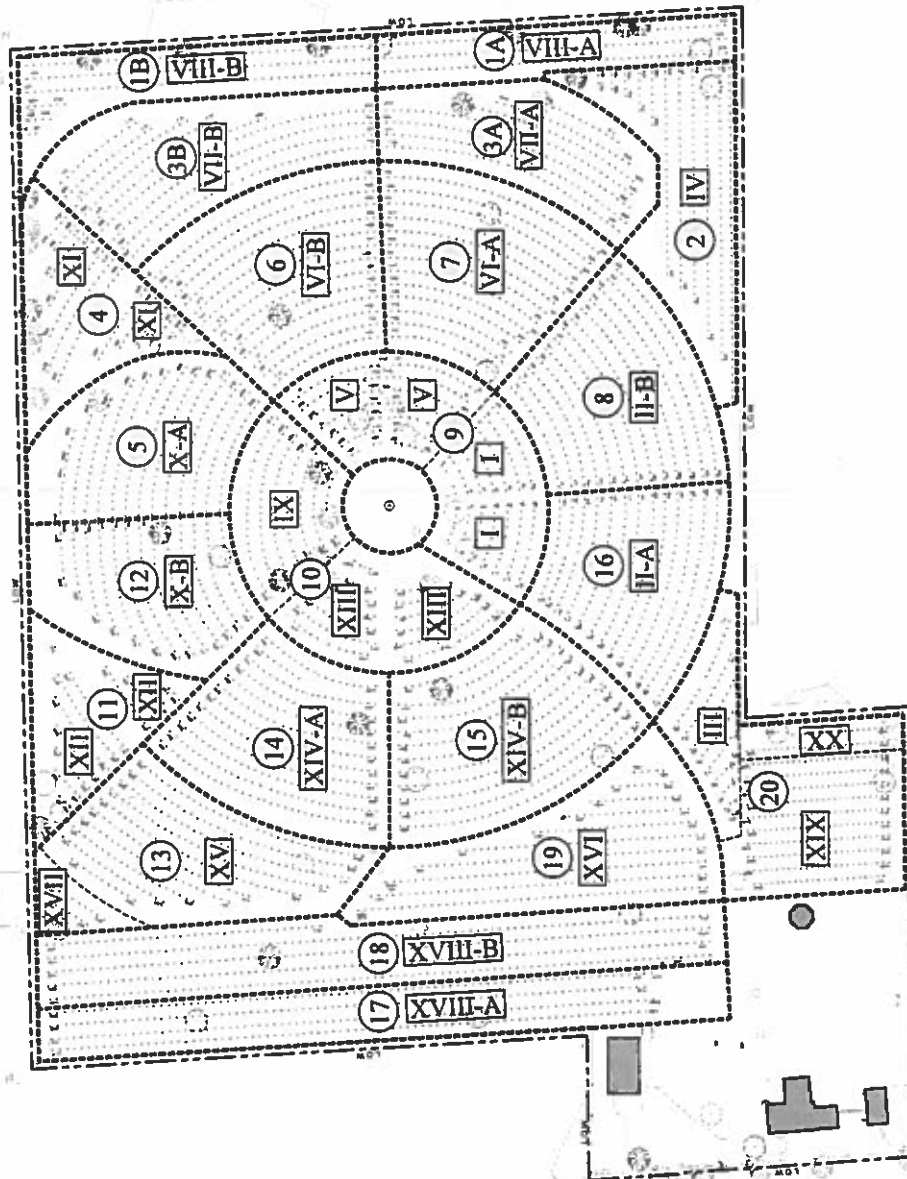

100% DRAFT CONSTRUCTION DOCUMENTS

PROJECT NO. 120607		SHEET 23 of 92	
TITLE OF SHEET INSTALLATION SEQUENCING PLAN		DRAWING NO. PTE 120607	
SUB SHEET NO. 12.7		DATE 02/24/15	
DESIGNED BY JH/B	CHECKED BY JH/B	DATE 02/24/15	SCALE AS SHOWN
PROJECT NAME POPULAR GROVE NATIONAL CEMETERY			