
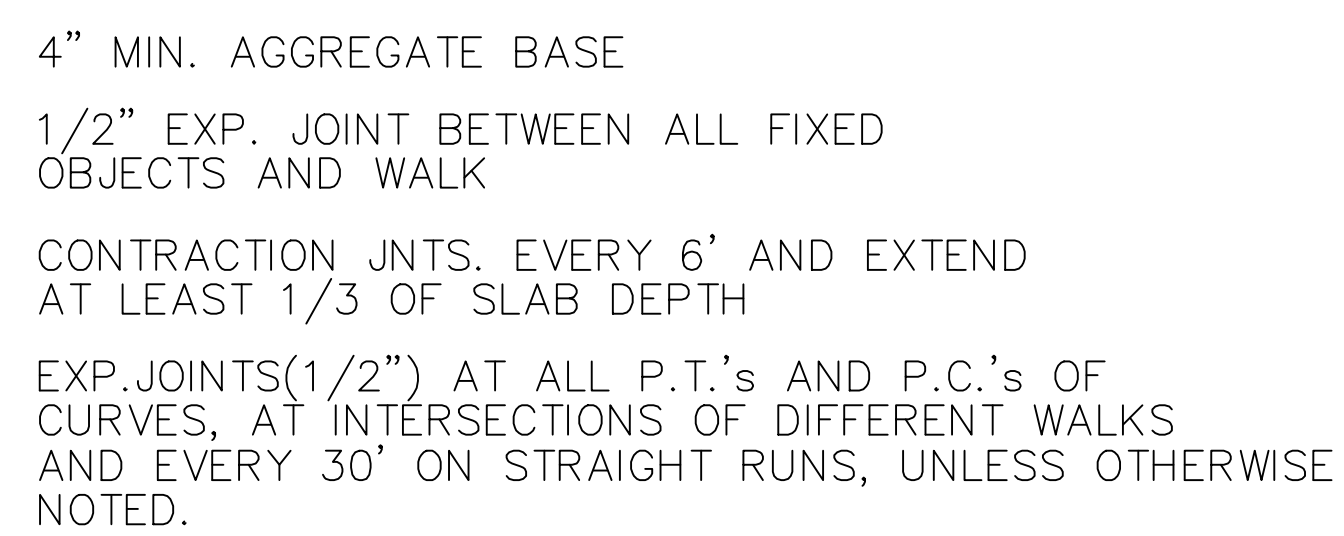





DRAWING INDEX	
DRAWING	TITLE
1 OF 3	COVER SHEET
2 OF 3	WORK AREA, DETAILS & NOTES
3 OF 3	DETAILS, SUMMARY OF WORK

					Drawing Title COVER SHEET	Project Title CONCRETE REPAIRS PHASE 1	Date 10-06-2015			
						Project No. 693-15-00905				
						Building Number 1	Checked ORM		Drawn JJJ	DRAWING NO. 72-001
Revisions	Date					Location WILKES-BARRE, PENNSYLVANIA			DWG. 1 OF 3	


NOT TO SCALE



NOT TO SCALE

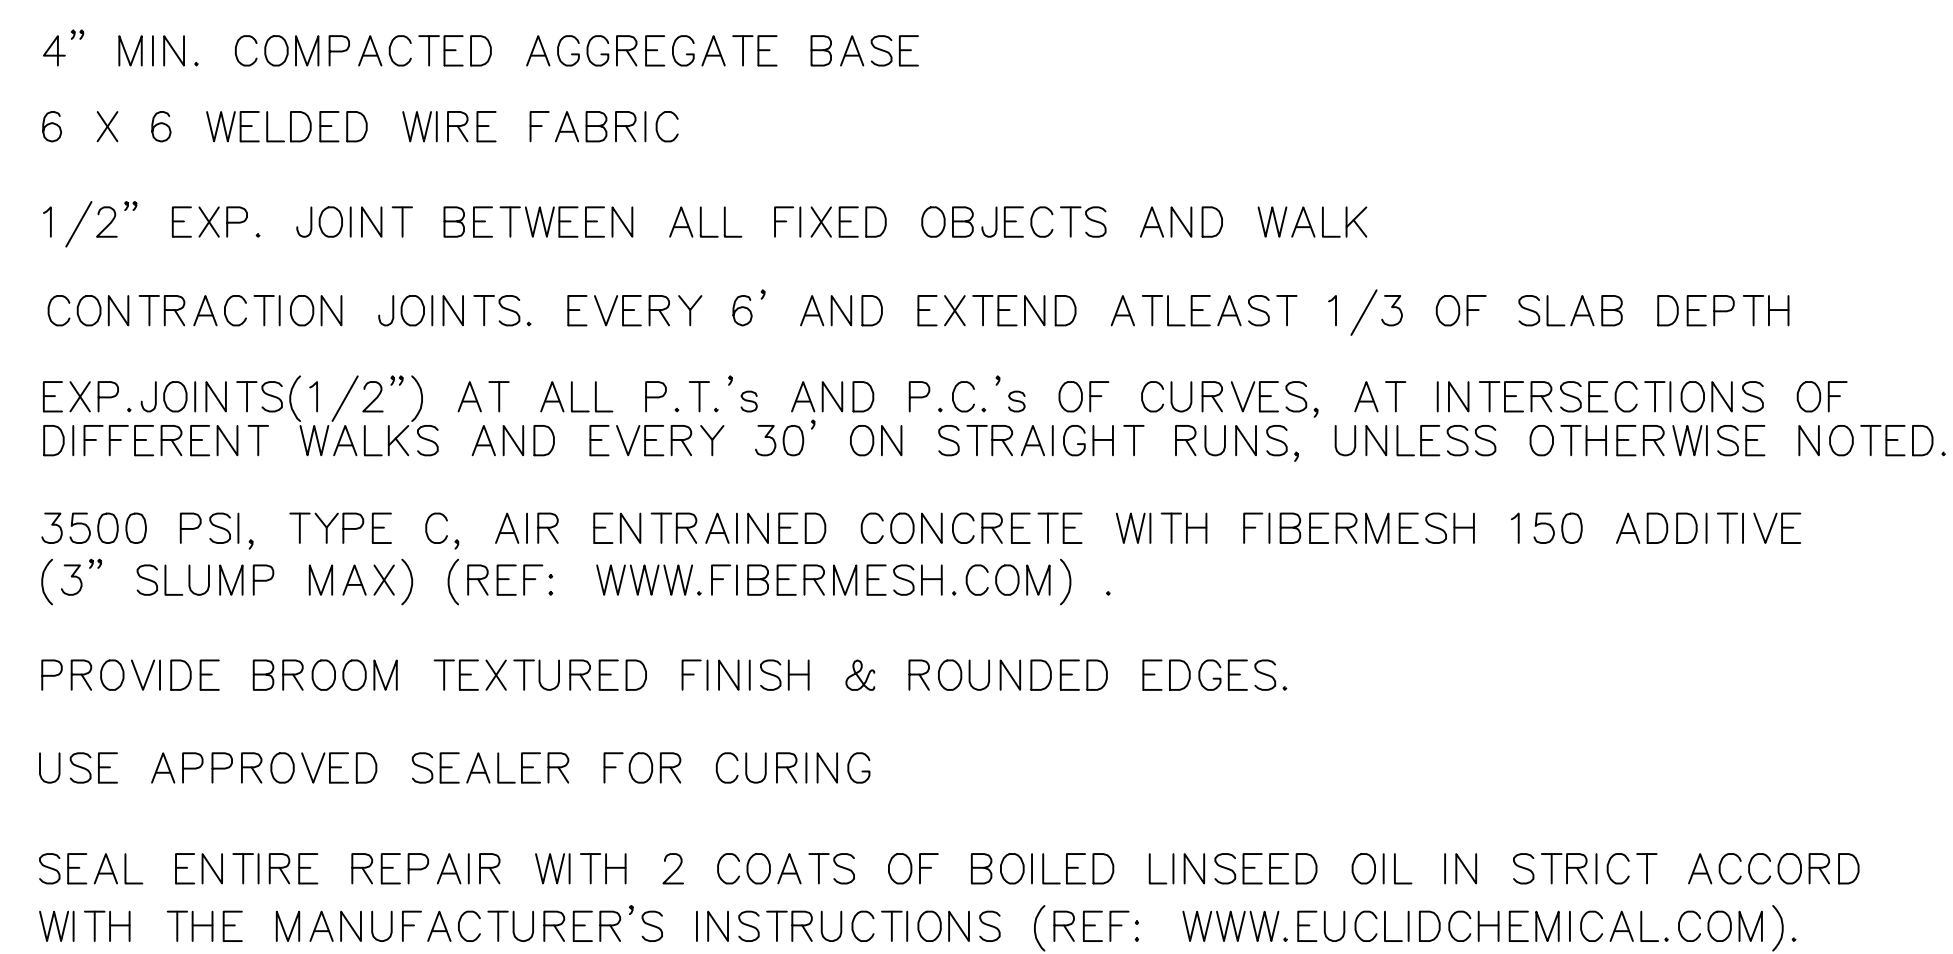

NOT TO SCALE

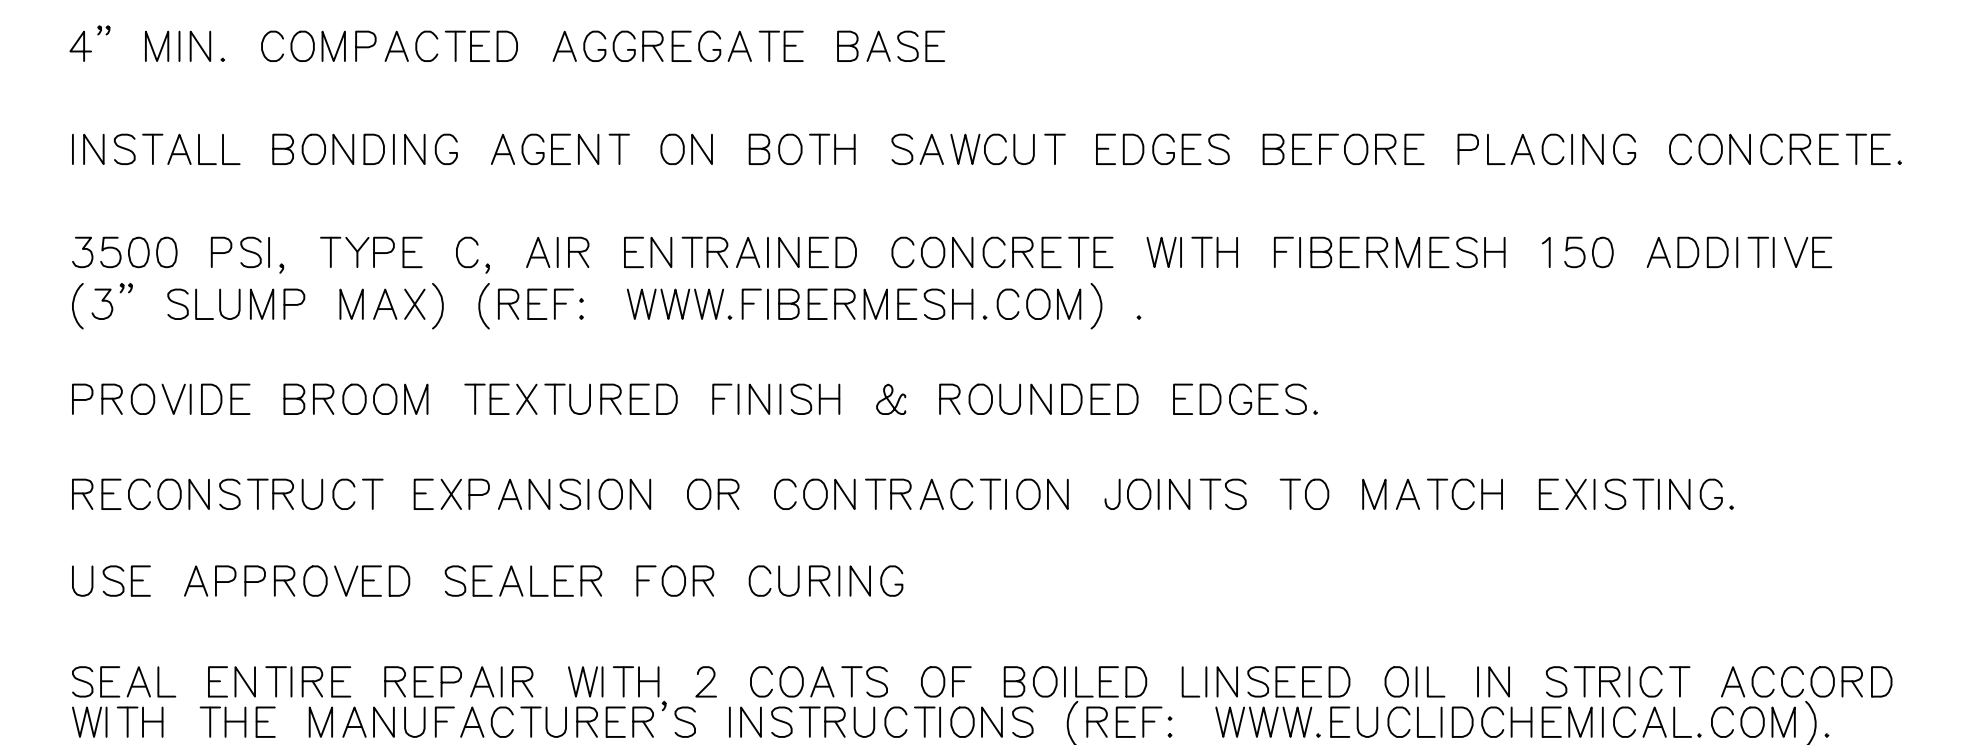

1. ALL WORK TO BE COMPLETED WITHIN ALLOTTED TIME. PRE-BID INSPECTION AND FIELD VERIFICATION HIGHLY ADVISED. ALL QUESTIONS SHOULD BE ADDRESSED TO COTR PRIOR TO PROPOSAL. CONTRACTOR TO WORK DURING NORMAL BUSINESS HOURS (7:00AM TO 5:00PM). ADDITIONAL HOURS WITH PERMISSION FROM COTR.

2. SAFETY NOTES: THE CONTRACTOR SHALL ENSURE ALL SIDEWALK REPAIR AREAS ARE CLEARLY DEMARCATED WITH THE USE OF CONES AND/OR SAW HORSES AND CONSTRUCTION BARRIER TAPE. THE BARRIER SHALL REMAIN IN PLACE DURING REPAIRS UNTIL THE AREA HAS BEEN RETURNED TO SERVICE.

3. THERE IS A UTILITY TUNNEL BELOW A PART OF THE SIDEWALK AS NOTED ON DRAWING.

4. ALL REPAIR MATERIALS ARE SUBJECT TO VA APPROVAL.

5. SEAL ALL CONCRETE REPAIRS WITH TWO COATS OF BOILED LINSEED OIL IN STRICT ACCORDANCE WITH MANUFACTURER'S INSTRUCTIONS.

6. GRANITE CURBS SHALL BE REPLACED/REPAIRED TO MATCH EXISTING (CURBS TO BE VA PROVIDED).

7. REPLACE RAILS WITH SAME TYPE AS EXISTING (VA APPROVAL REQUIRED). RAIL TO BE PRIMED AND PAINTED TO MATCH EXISTING RAIL. SUBMIT SHOP DRAWING FOR APPROVAL.

TYPE	QTY
FULL SLAB REPAIR	8000 SQ.FT.
STEP REPLACEMENT	1 SET 13 STEPS
REPLACE HAND RAIL	275 LF
REPLACE GRANITE CURB	50 LF
REPAIR/REPLACE TYPE M INLET	3
REPAIR/REPLACE STORM DRAIN/GRATE	1

1. TYPE M INLETS
 - 1.1. REPLACE GRATE, FRAME AND GRADE ADJUSTMENT RINGS.
 - 1.2. ADJUST NEW GRATE LEVEL WITH GRADE, PATCH AND SEAL
 - 1.3. REPAIR/REPLACE ASPHALT PAVING DAMAGED OR REMOVED
2. STORM DRAIN
 - 2.1. REMOVE AND DISPOSE OF EXISTING DRAIN/GRATE
 - 2.2. CLEAR AND UNCLOG DRAIN TO OUTLET (APPROX. 100 L.F.)
 - 2.3. INSTALL ACO KLASSIKDRAIN TYPE DRAIN/GRATE OR EQUAL APPROVED FOR PEDESTRIAN ACCESS. SEAL AND PATCH ALL ASSOCIATED CONCRETE/ ASPHALT PAVING. DRAIN SYSTEM TO BE APPROVED BY COTR.
3. ALL INLET TOP, GRATE AND FRAME WORK PER PENNDOT STANDARD RC-45M.

		Drawing Title DETAILS	Project Title CONCRETE REPAIR PHASE 1			Date 10-06-2015	
						Project No. 693-15-0090	
			Building Number 1	Checked ORM	Drawn JJJ	DRAWING NO. 72-001	
						DWG. 3 OF 3	
Revisions	Date						