



VA FORM 08-6231

Color, Rums & Assoc. FILENAME: P:\2014-178 NATIONAL CEMETERY ASSOCIATION FIRE ALARM-SECURITY UPGRADES\CAD\ELEC\2-P-CHLP-ADMIN_MAINT.DWG _ E-100P PLOT: 09/15/2015 @ 4:05pm REV: 08/20/2015 CAD: ARichert XREF: tb.dwg xbg1-Culp-Admin_Maint.dwg fos-Culp-Admin_Maint.dwg


three inches = one foot
one and one half inches = one foot
one inch = one foot
three quarters inch = one foot
three eighths inch = one foot
one quarter inch = one foot
one eighth inch = one foot

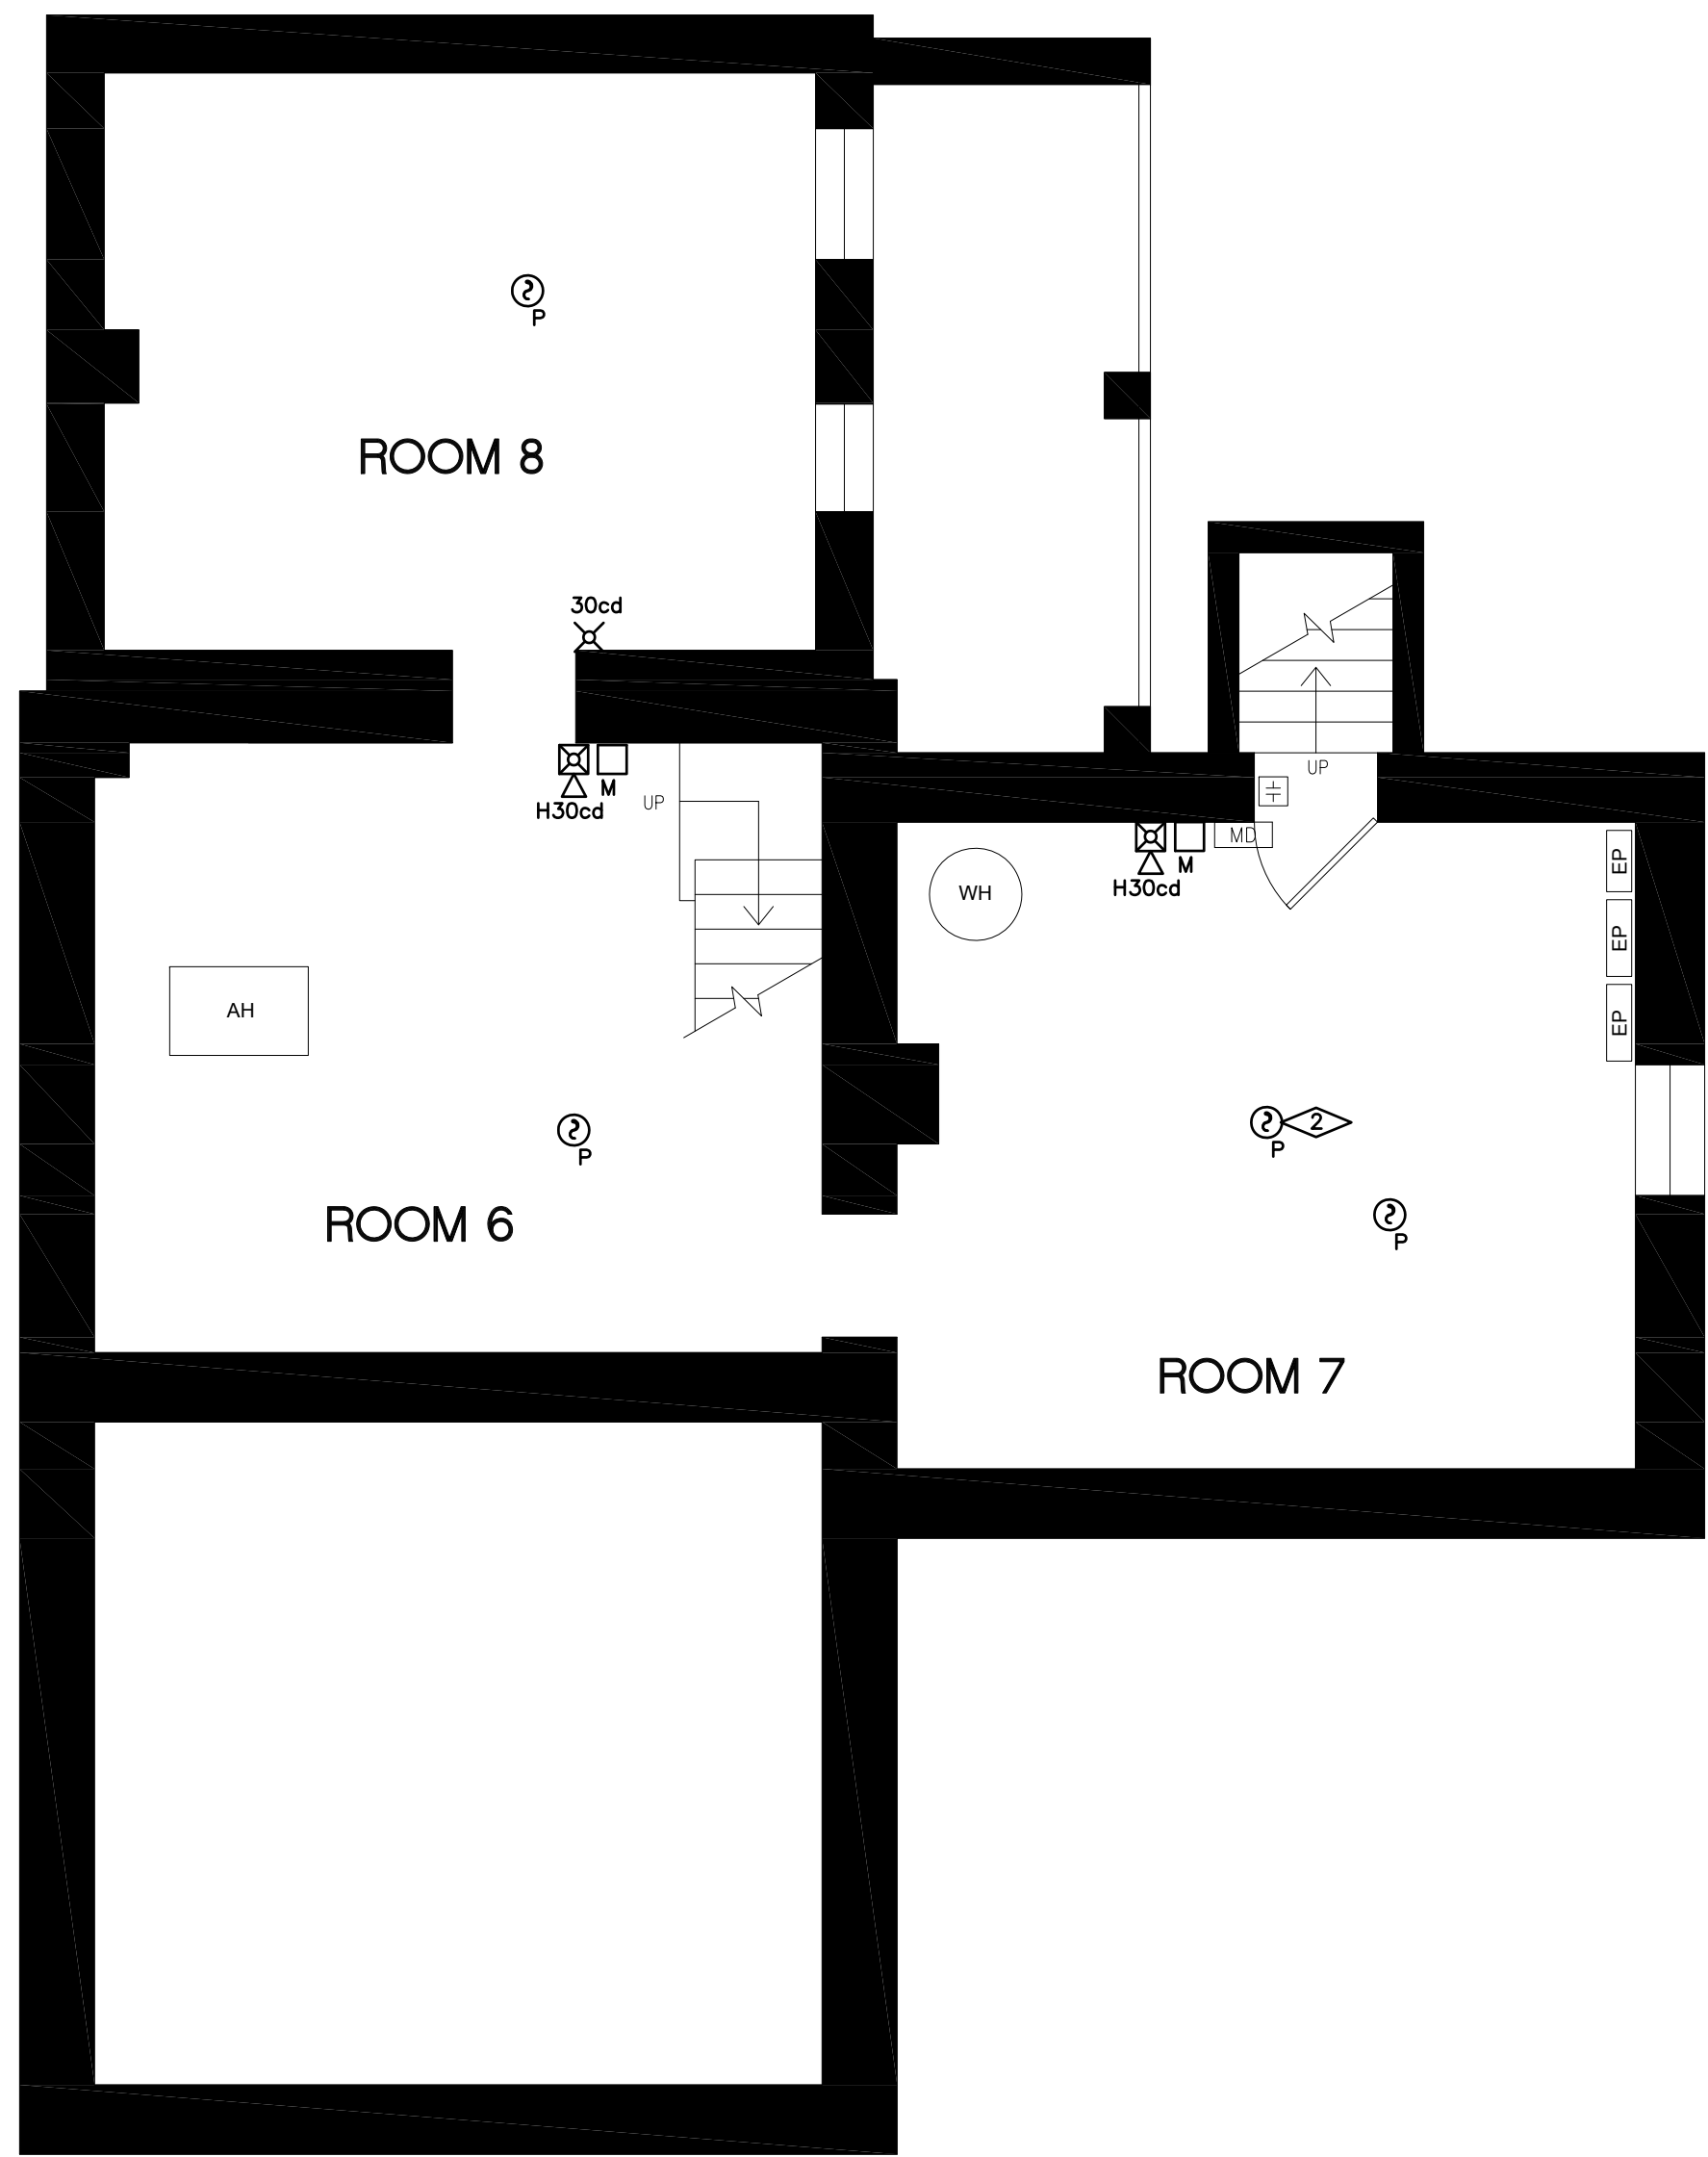

BASEMENT FLOOR FIRE ALARM & SECURITY SYSTEMS PLAN
SCALE: 1/4"=1'-0"

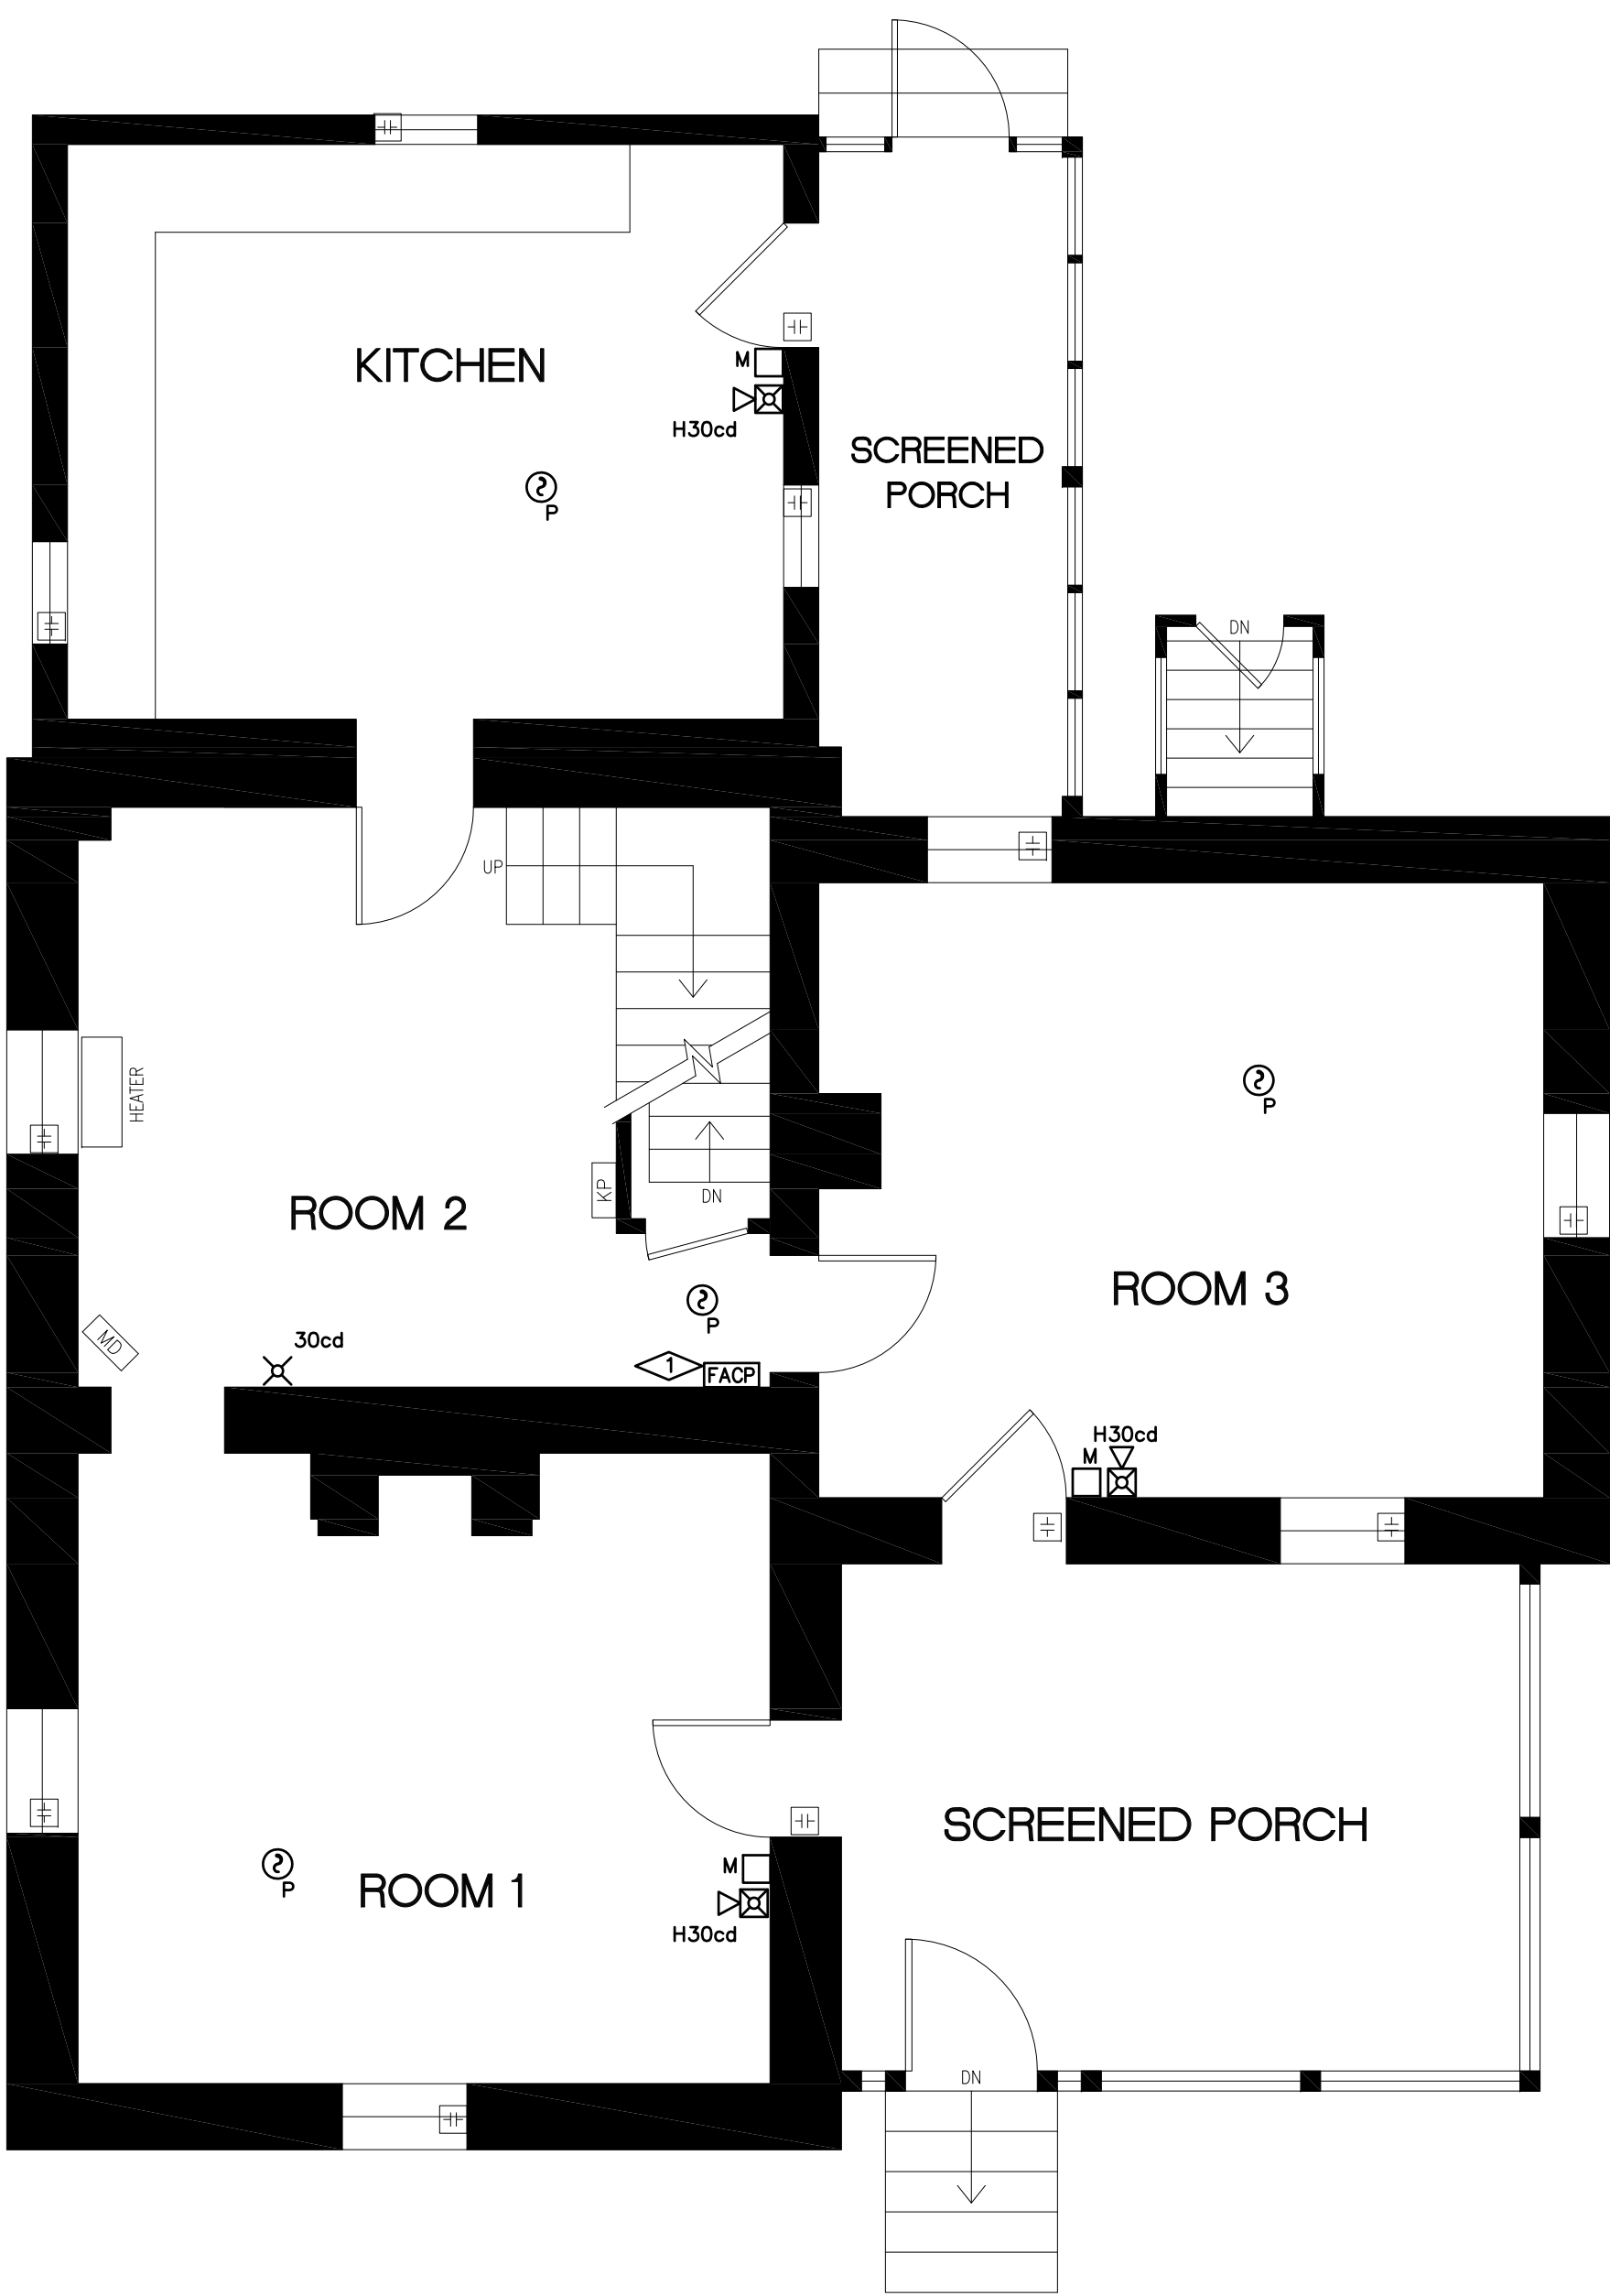

FIRST FLOOR FIRE ALARM & SECURITY SYSTEMS PLAN
SCALE: 1/4"=1'-0"

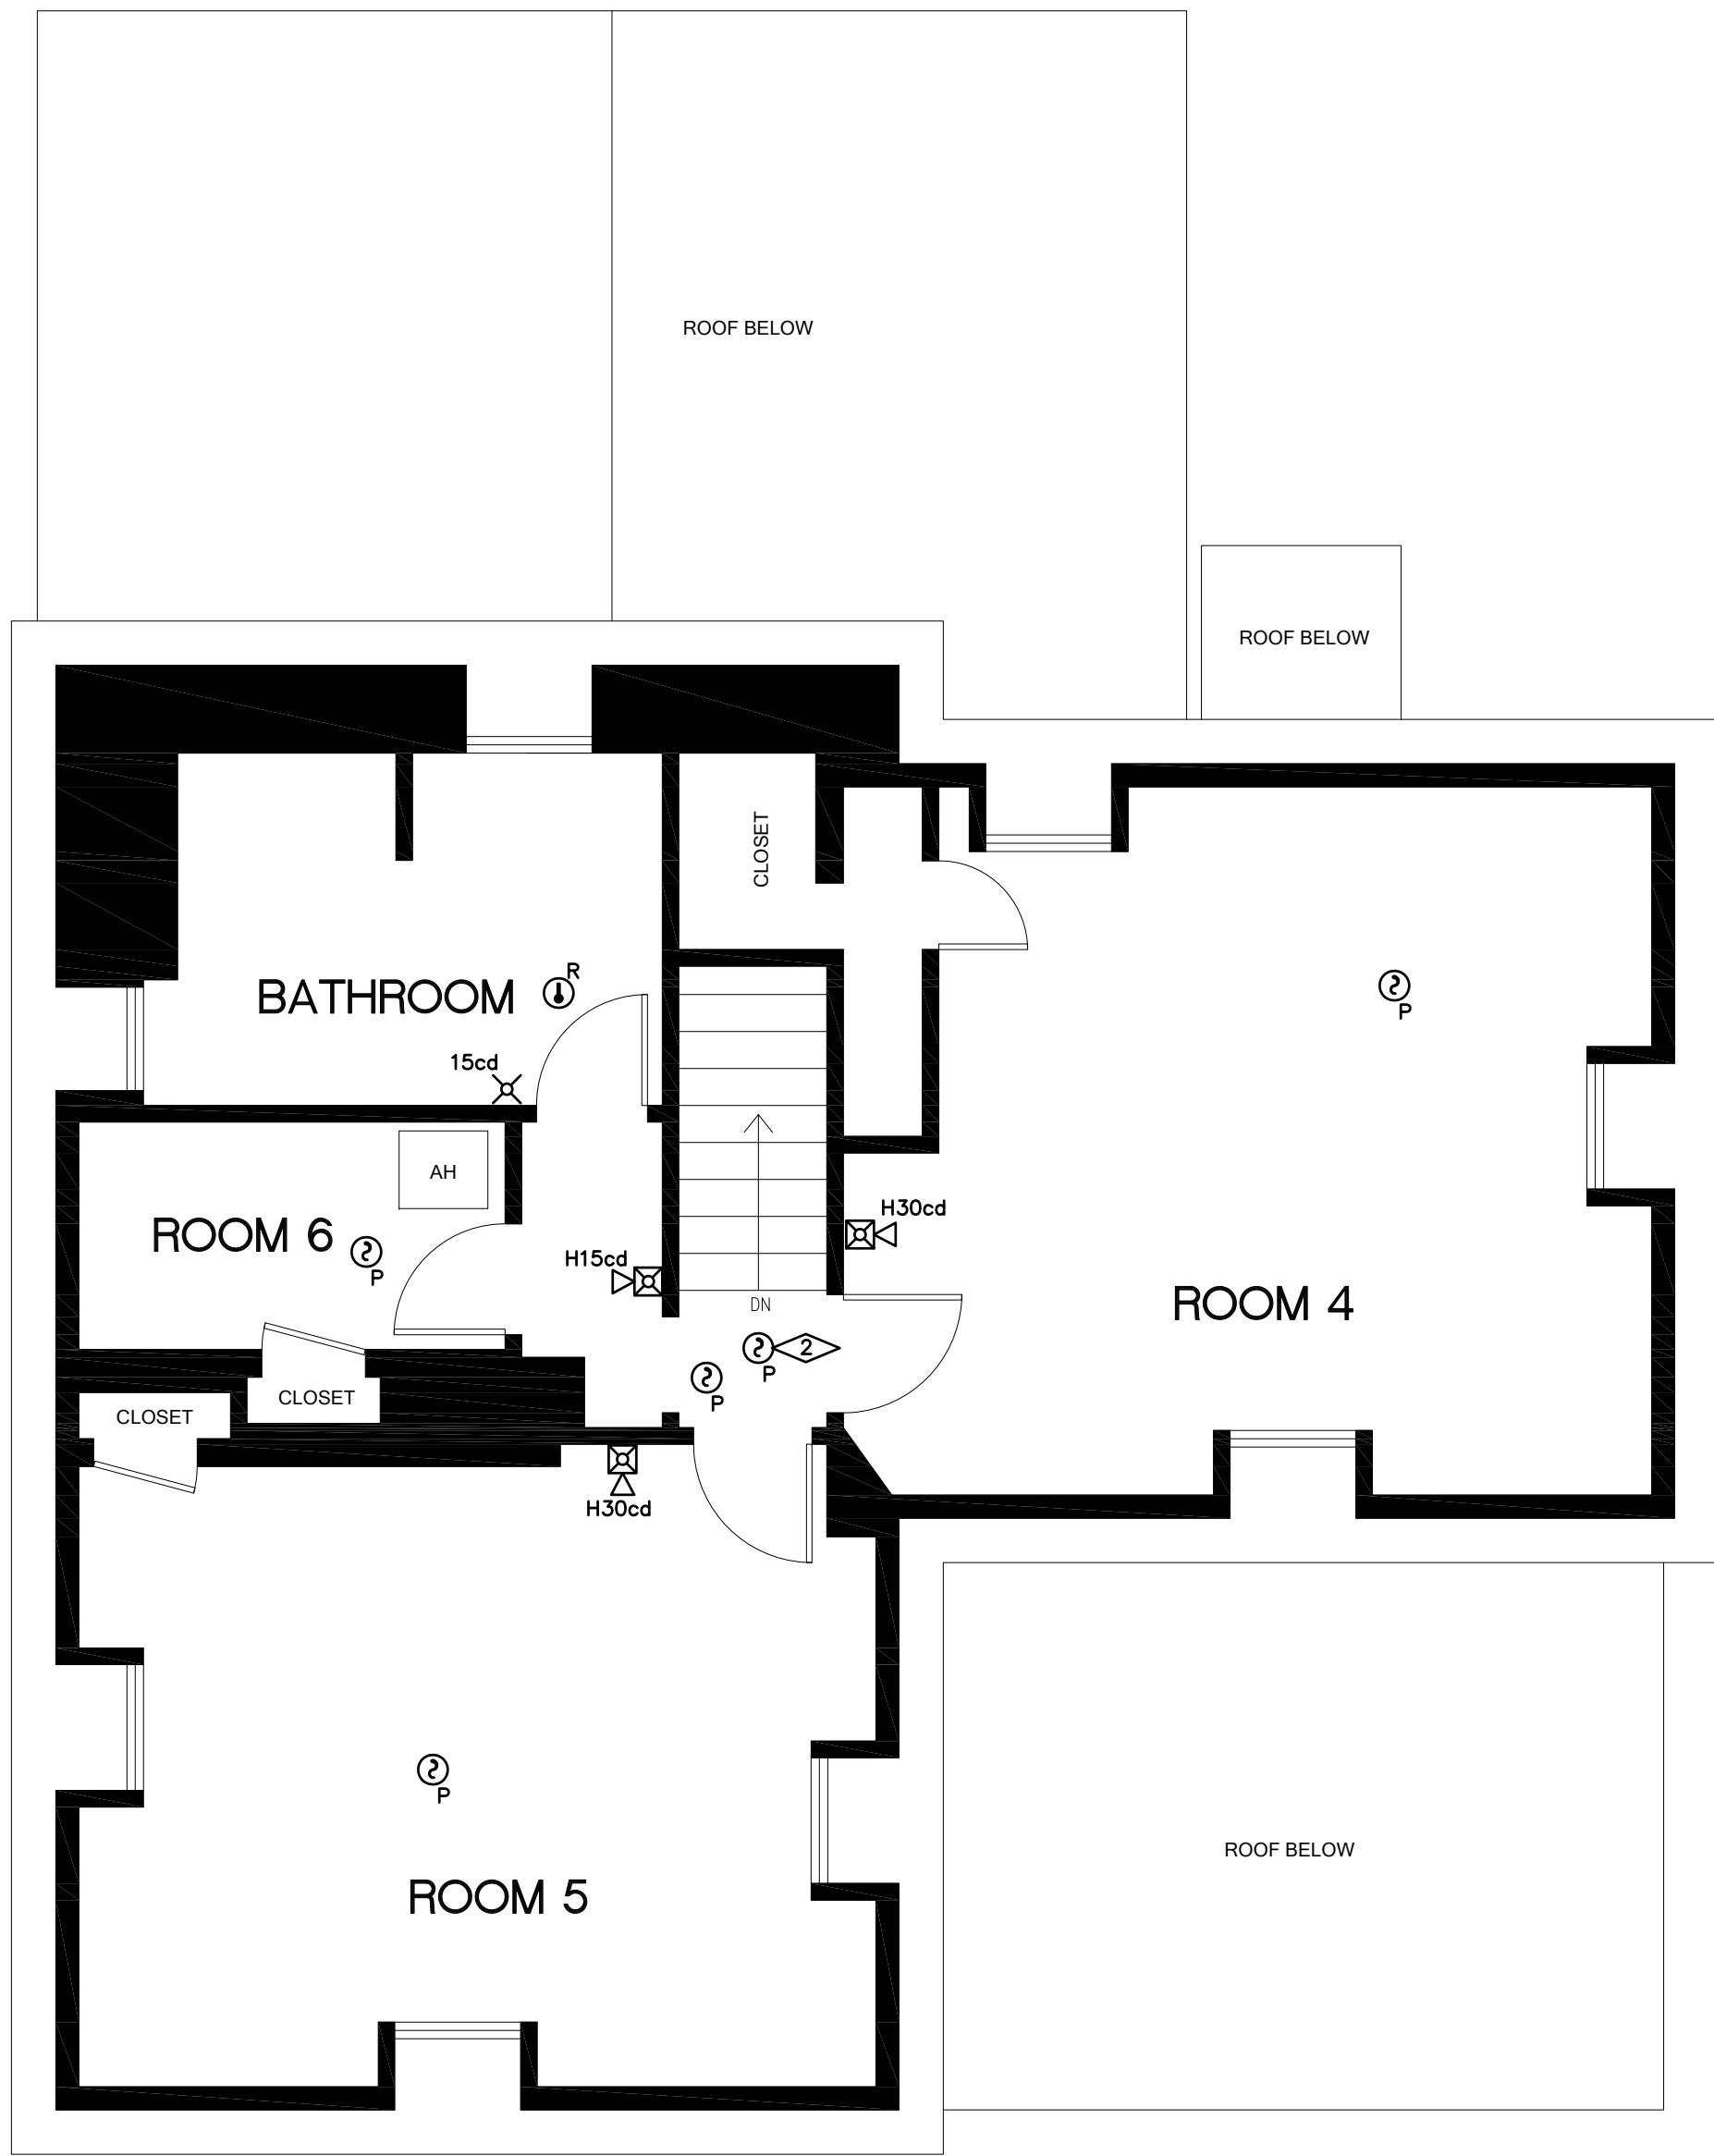

SECOND FLOOR FIRE ALARM & SECURITY SYSTEMS PLAN
SCALE: 1/4"=1'-0"

- KEY NOTES:**
- 1. PROVIDE A NEW ADDRESSABLE FIRE ALARM CONTROL PANEL, COMPLETE WITH ALL APPROPRIATE MASTER COMMUNICATION CARDS, AN 80 CHARACTER DISPLAY AND BATTERIES FOR 5 MIN ALARM/24 HR STANDBY. CONNECT 120V POWER CONNECTION TO THE NEW PANEL. VERIFY THE EXISTING FEED IS FROM A DEDICATED CIRCUIT ON THE PANEL AND THAT IT HAS A "LOCK-ON" DEVICE ON THE BREAKER. NEW PANEL SHALL BE CONNECTED TO THE EXISTING MAIN FIRE ALARM CONTROL PANEL AT THE ADMINISTRATION BUILDING. PROVIDE TRENCHING, 2" CONDUIT AND FIBER TO CONNECT THE BUILDING TO THE ADMIN FACP.
 - 2. DEMOLISH THE EXISTING SINGLE STATION SMOKE DETECTOR DEVICE SHOWN.

--	--	

