

A

B

C

D

E

F

three inches = one foot

one and one half inches = one foot

one inch = one foot

three quarters inch = one foot

one half inch = one foot

three eighths inch = one foot

one quarter inch = one foot

one eighth inch = one foot

FULLY SPRINKLERED

A


B

C

D

E

F

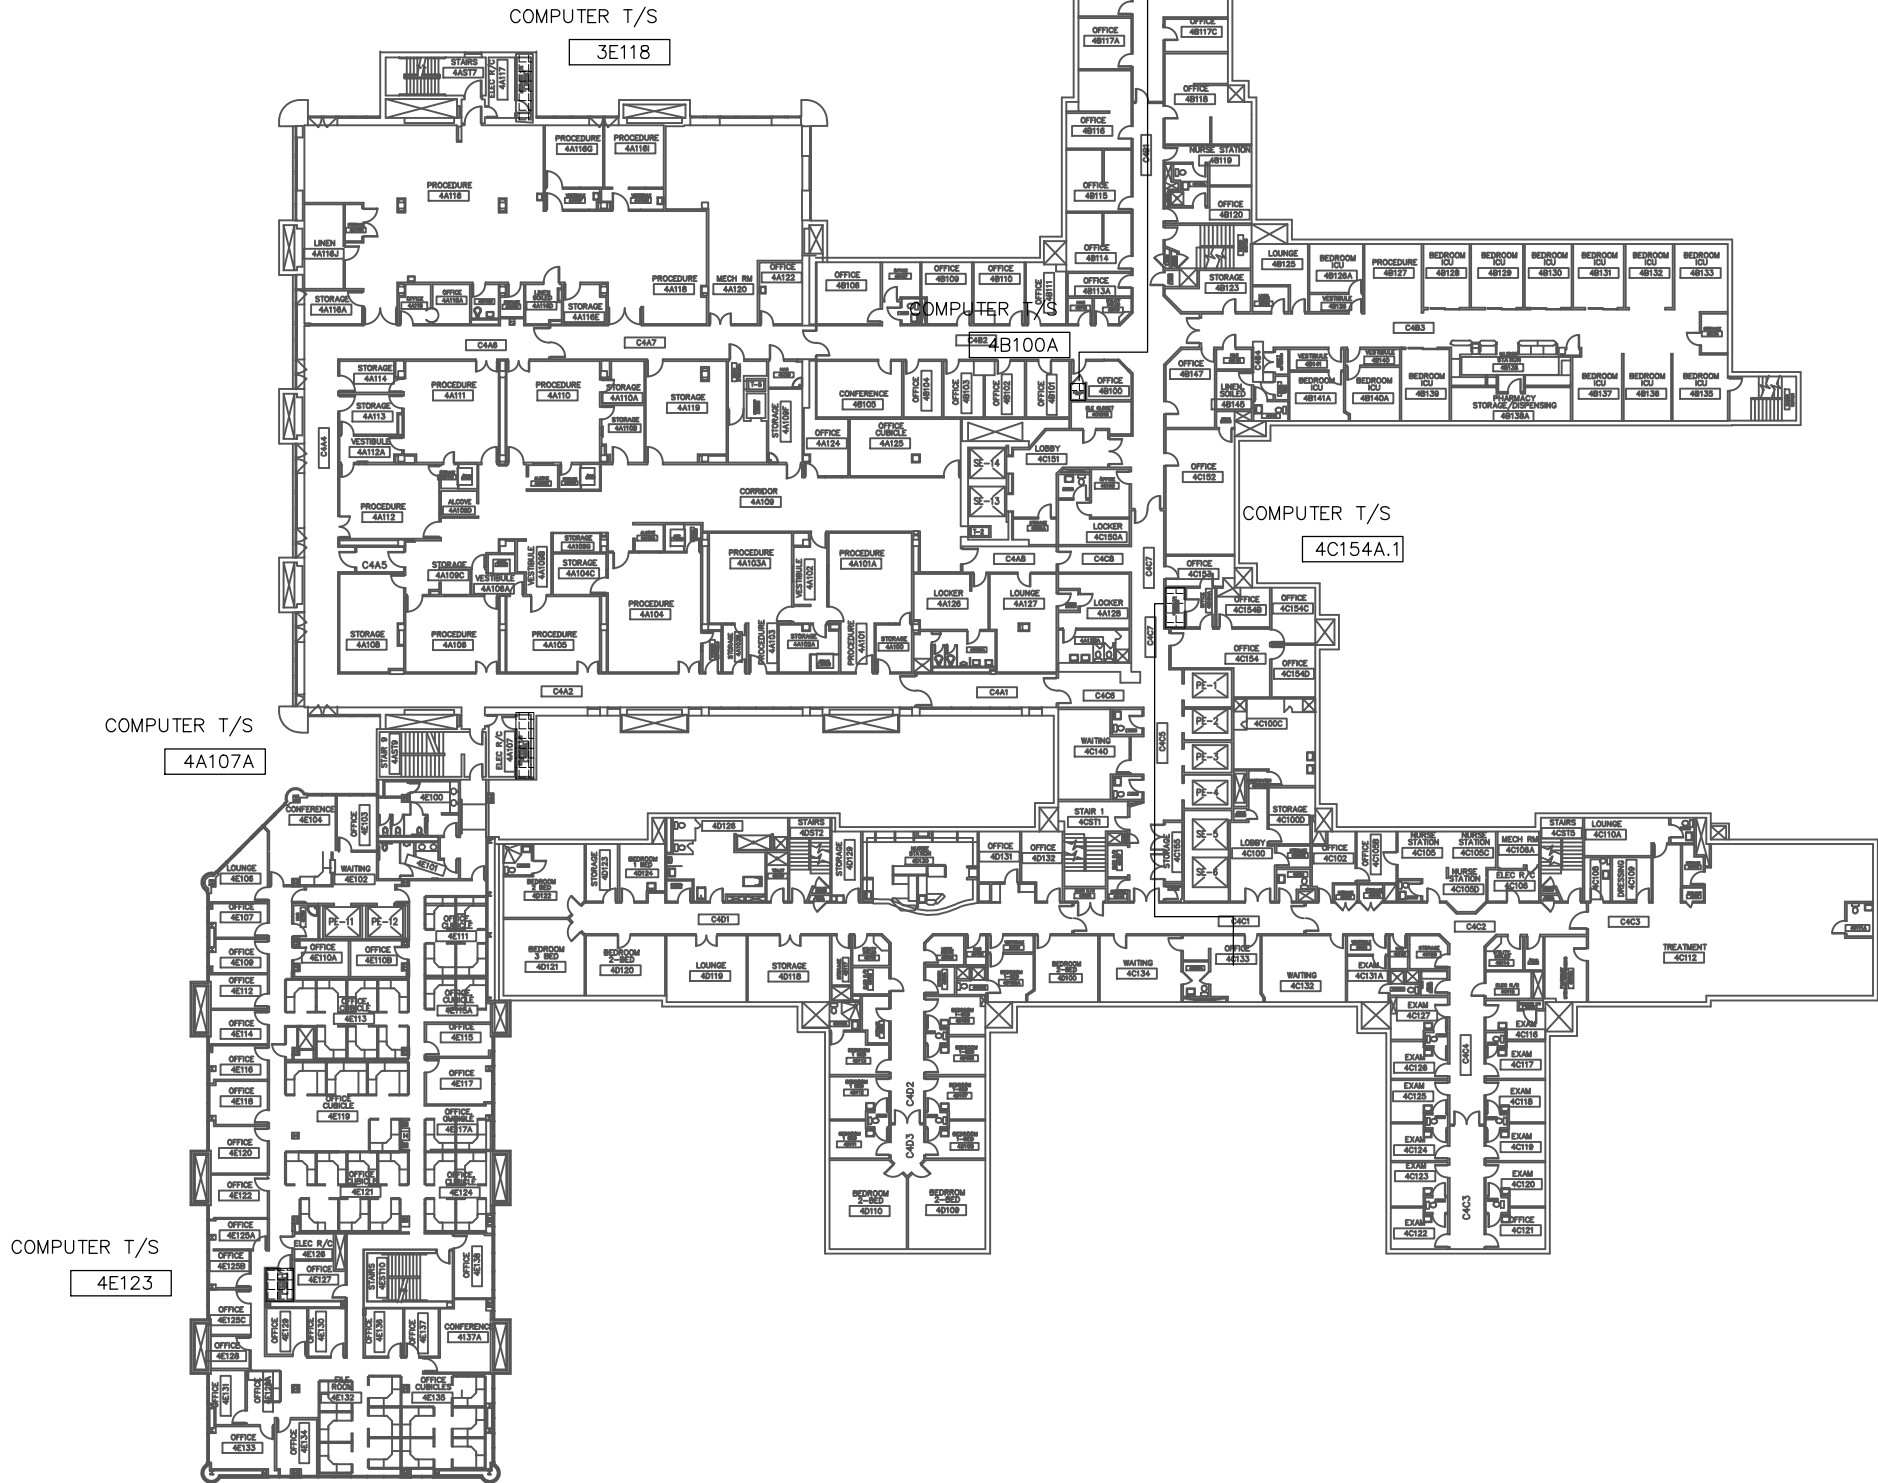

PLOTTING NOTES:
1. FULL SIZE V.A. 'E' SHEET (AS INDICATED)
2. HALF SIZE V.A. 'D' SHEET
(1/2 THE INDICATED SCALE)
3. LETTER SIZE: (NOT SCALE)

GENERAL NOTES:
1. SCALED DIMENSIONS + ARCHITECTURAL
FEATURES MAY NOT BE CORRECT.
2. CONTRACTORS + A/E'S ARE RESPONSIBLE
TO FIELD VERIFY ALL DIMENSIONS WITHIN
THE PROJECT AREA.

DEPARTMENT OF VETERANS AFFAIRS
MEDICAL CENTER
1055 Clermont Street
Denver, Colorado, 80220

Drawing Title
BUILDING 1, 4th Floor

Approved Project Director

Project Title
RTL8 Site Survey Drawings

Location
DENVER VA MEDICAL CENTER

Date
26 OCT, 2012

Checked
T. VIGIL

Drawn
D. ZETHREN

Project Number
BUILDING 1

Drawing Number
CS

Dep. of

Office of
Construction
and Facilities
Management