


one eighth inch = one foot
 one quarter inch = one foot
 three eighths inch = one foot
 one half inch = one foot
 one inch = one foot
 one and one half inches = one foot
 three inches = one foot

FULLY SPRINKLERED

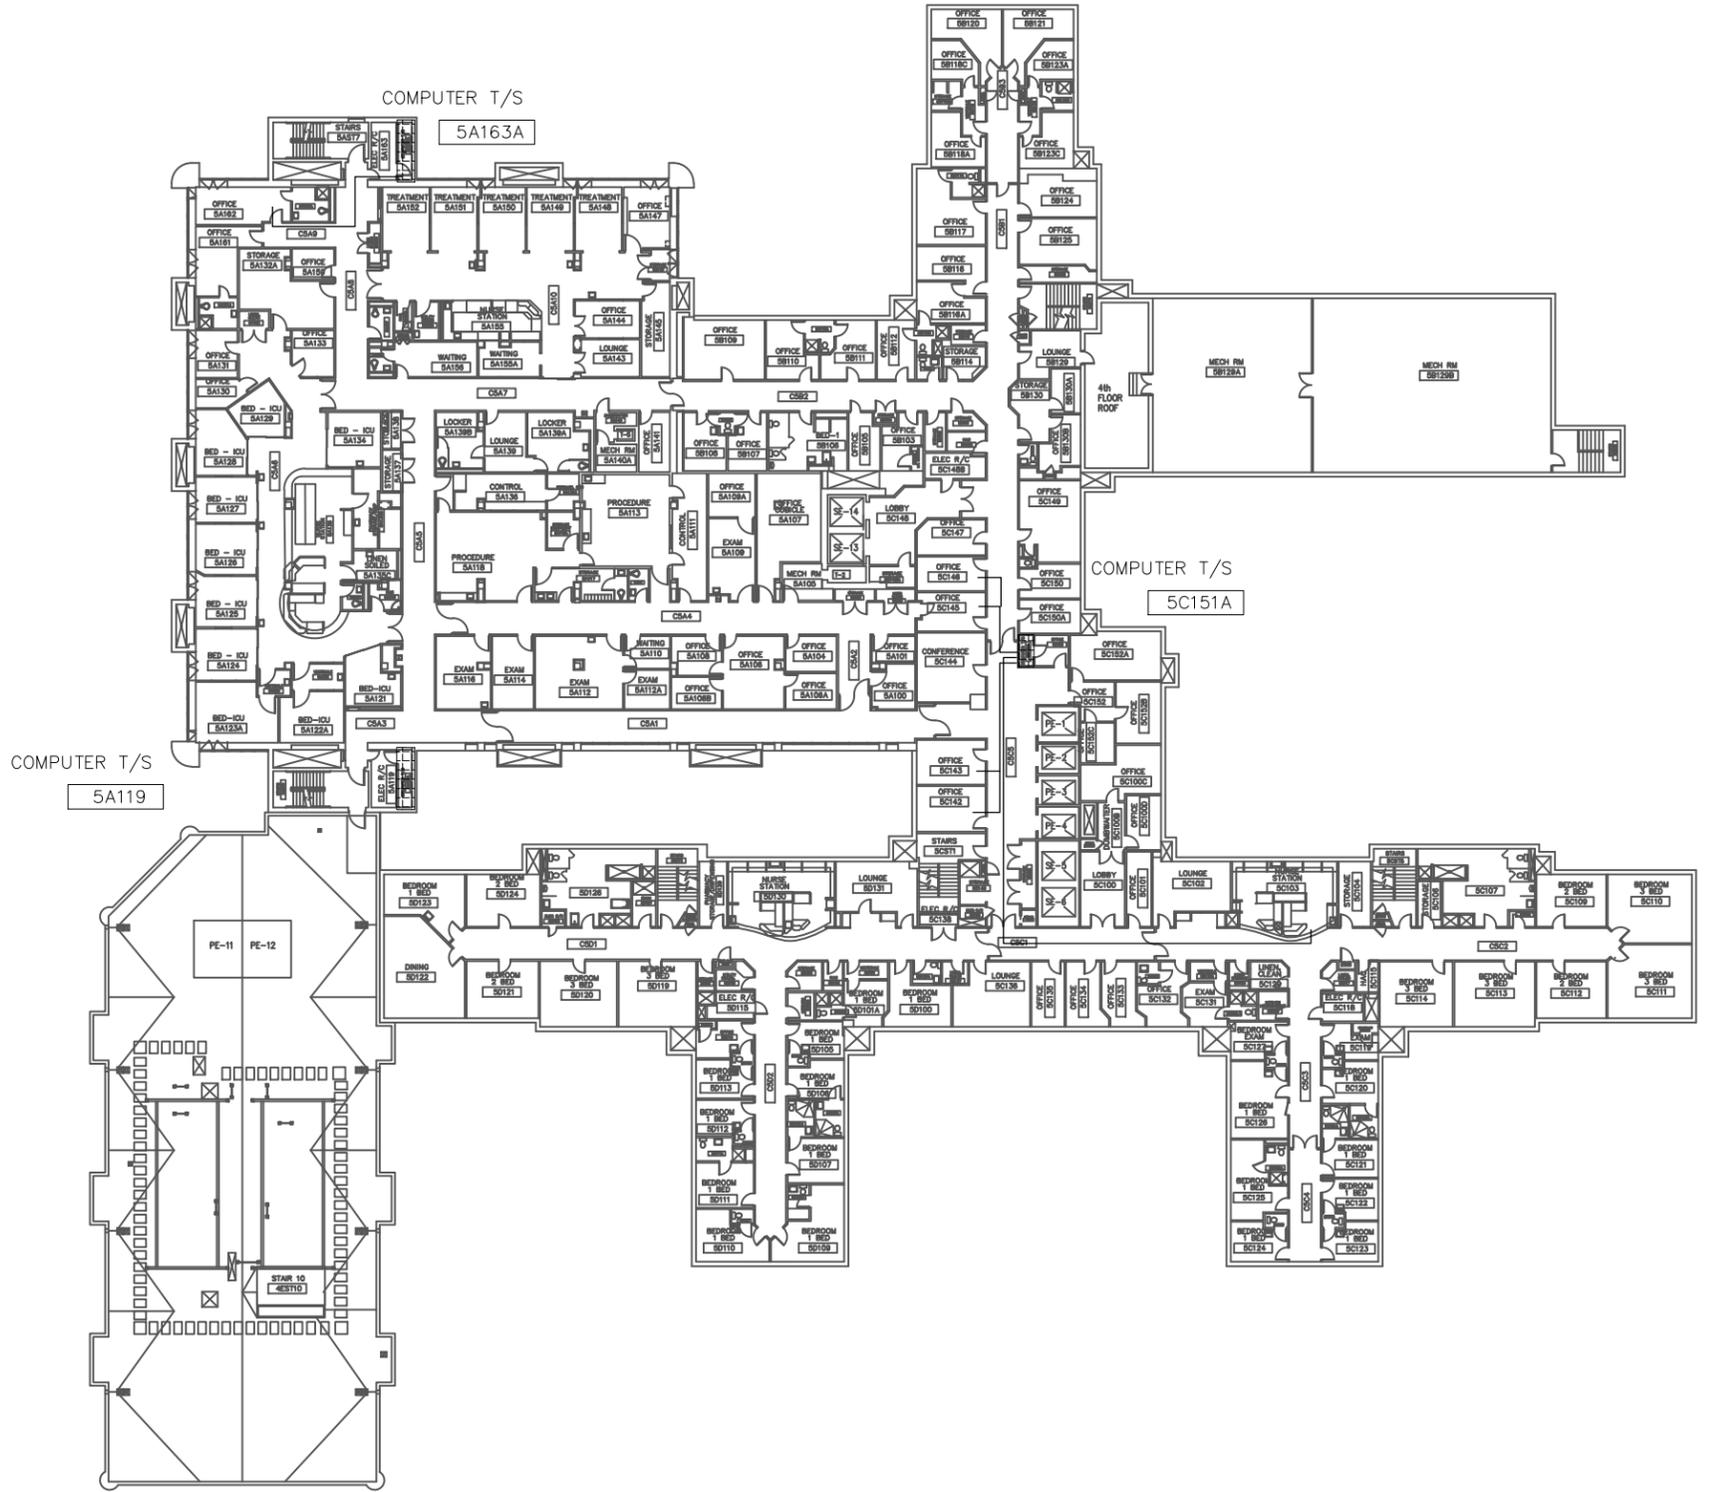

PLOTTING NOTES:
 1. FULL SIZE V.A. 'E' SHEET (AS INDICATED)
 2. HALF SIZE V.A. 'D' SHEET (1/2 THE INDICATED SCALE)
 3. LETTER SIZE: (NOT SCALE)

GENERAL NOTES:
 1. SCALED DIMENSIONS + ARCHITECTURAL FEATURES MAY NOT BE CORRECT.
 2. CONTRACTORS + A/E'S ARE RESPONSIBLE TO FIELD VERIFY ALL DIMENSIONS WITHIN THE PROJECT AREA.

DEPARTMENT OF VETERANS AFFAIRS
 MEDICAL CENTER
 1055 Clermont Street
 Denver, Colorado, 80220

Drawing Title
 BUILDING 1, 5th Floor

Approved Project Director

Project Title
 RTL5 Site Survey Drawings

Location
 DENVER VA MEDICAL CENTER

Date
 16 OCT, 2013

Checked
 T. VGL

Drawn
 D. ZETHREN

Project Number
 BUILDING 1

Drawing Number
 Dep. of

Office of Construction and Facilities Management