


three inches = one foot  
one and one half inches = one foot  
one inch = one foot  
three quarters inch = one foot  
one half inch = one foot  
three eighths inch = one foot  
one quarter inch = one foot  
one eighth inch = one foot

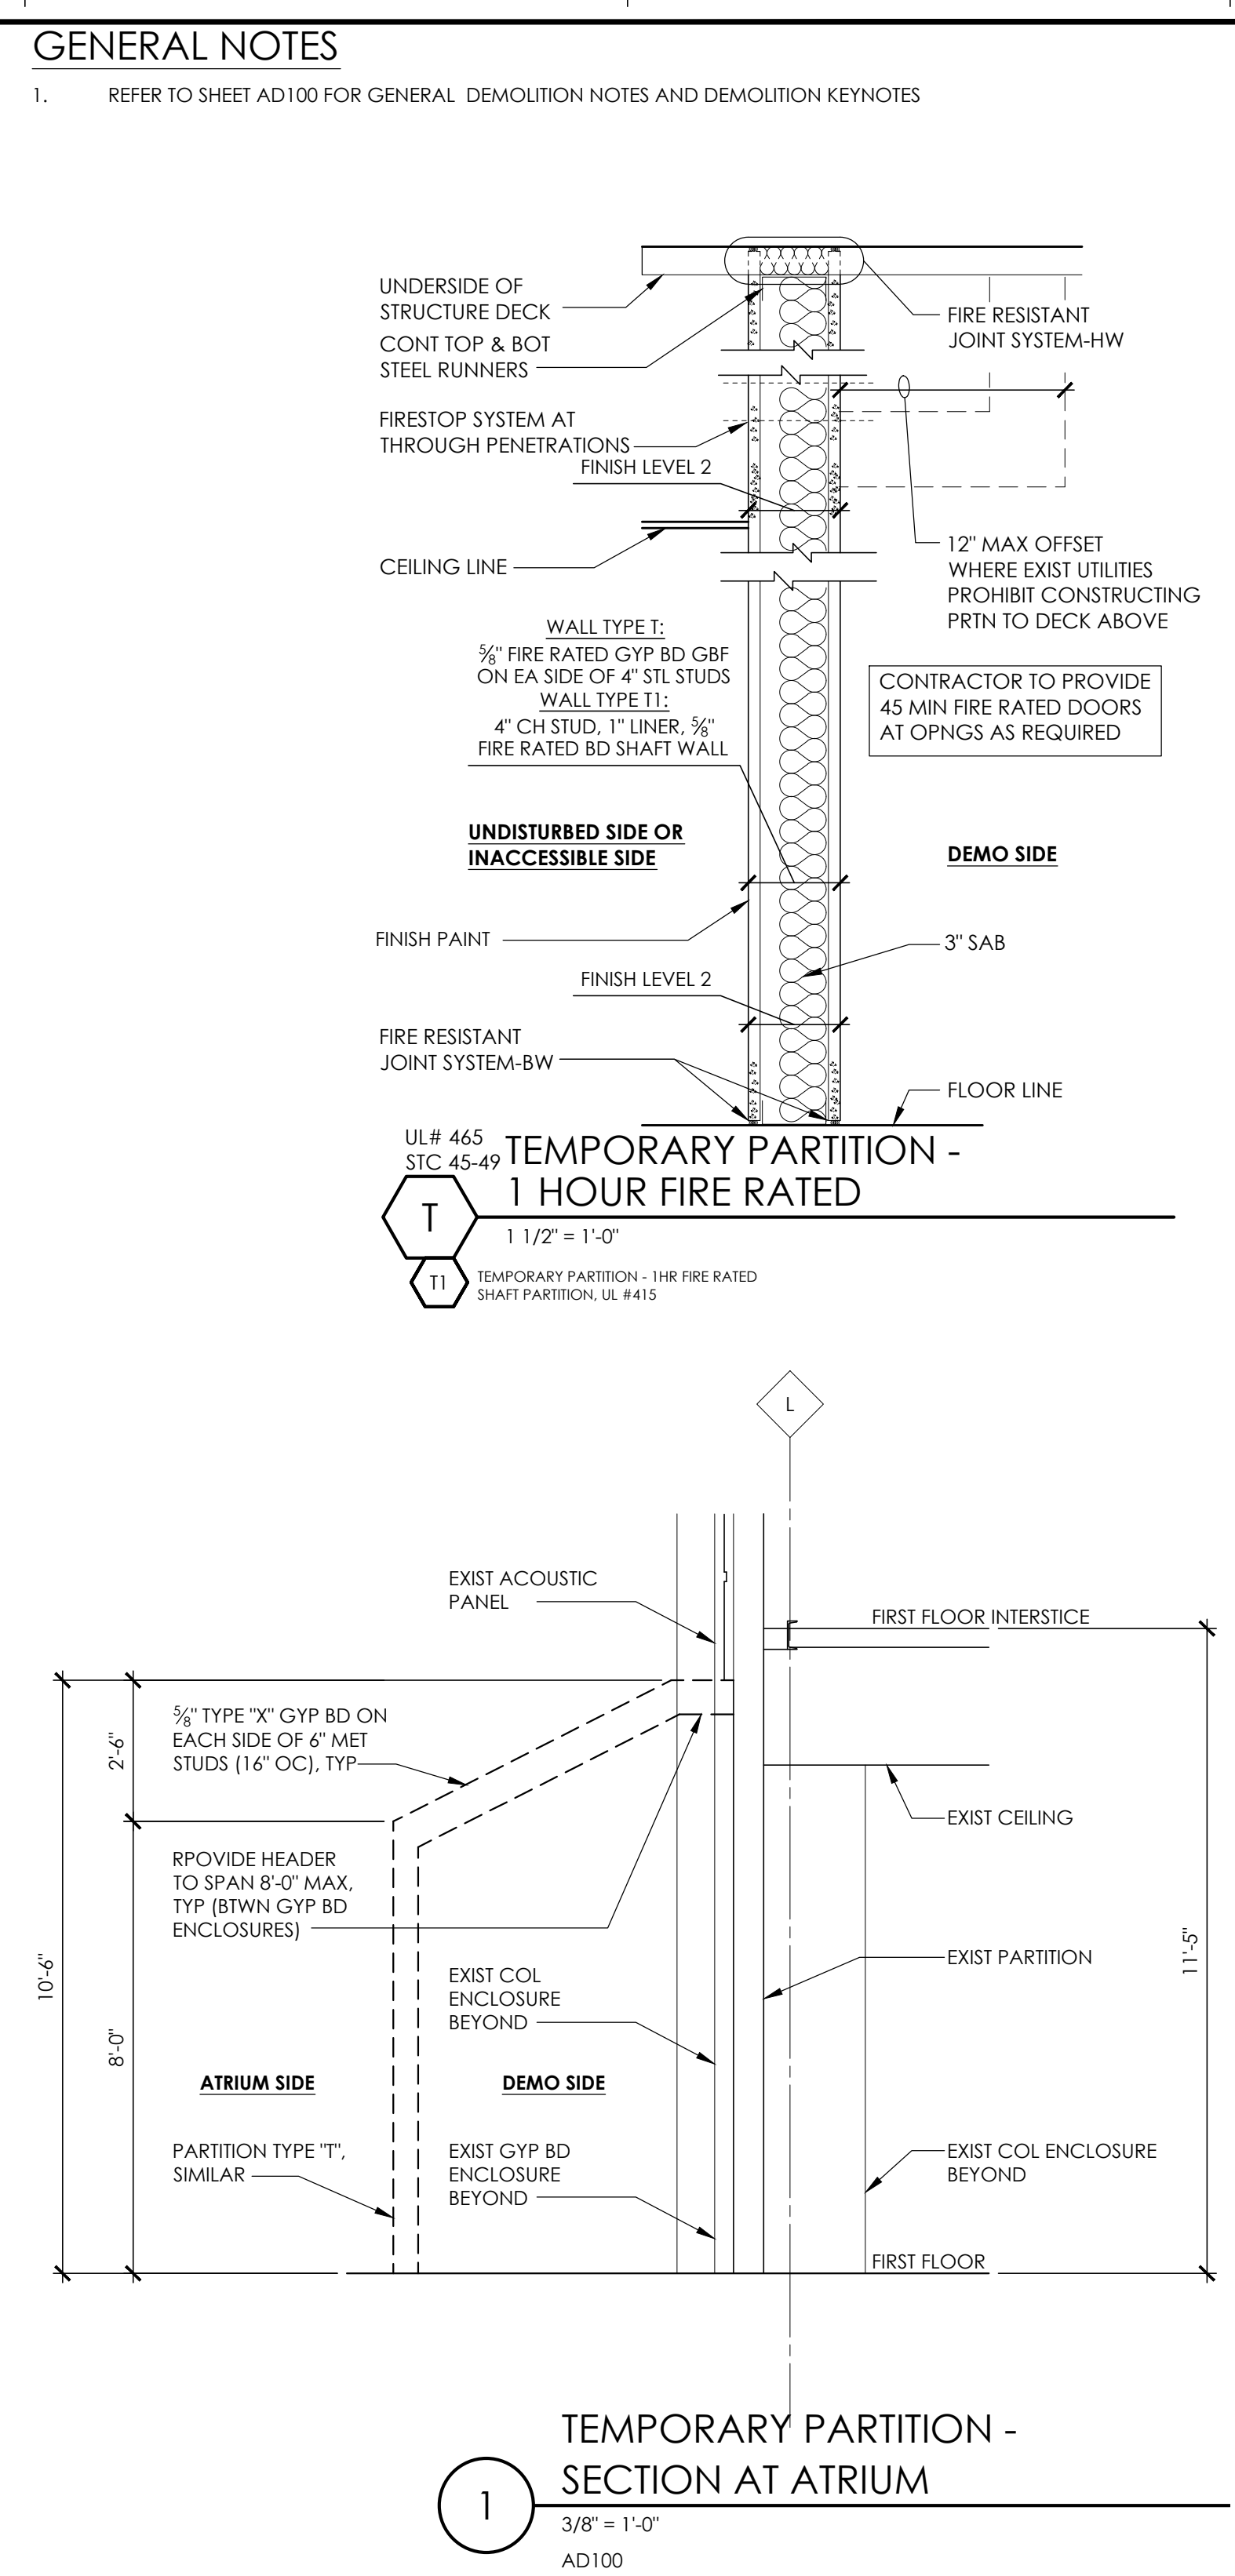

ISSUE 003 - BID  
ISSUE 002 - CD OWNER REVIEW  
Revisions:  
08-12-15  
05-29-15  
Date

**KEY PLAN**

**ARCHITECT/ENGINEERS:**

**Kahn**

Albert Kahn Associates, Inc.  
Albert Kahn Building  
7430 Second Ave.  
Detroit, Michigan 48202-2798  
Albert Kahn Associates, Inc. is a member of the Albert Kahn Family of Companies.  
ALBERT KAHN JOB # 03988-CD-0000

**FULLY SPRINKLERED - CONSTRUCTION DOCUMENTS**

Drawing Title  
**FIRST FLOOR DEMOLITION PLAN - ZONE 4**

Approved  
**J. HROVAT**

Project Title  
**JOHN D. DINGELL  
VA MEDICAL CENTER DETROIT  
RENOVATE 1ST FLOOR CLINICS**

Location  
**DETROIT, MICHIGAN**

Date  
**08-12-15**

Checked  
**KDJ**

Drawn  
**ZAT**

Project Number  
**553-13-122**

Building Number  
**B-100**

Drawing Number  
**AD101**  
Dwg. 6 of 76

Office of  
Construction  
and Facilities  
Management

Department of  
Veterans Affairs