

 BASEMENT - ROOM FINISH AND
SIGNAGE PLAN
 1/8" = 1'-0"

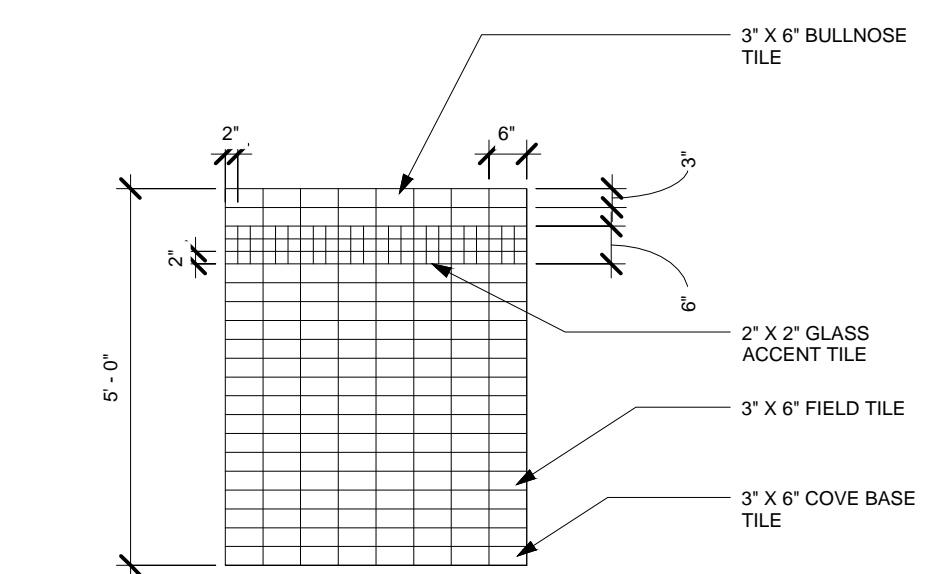


② TILE LAYOUT
1/2" = 1'-0"

GENERAL FINISH PLAN NOTES


1. ALL INTERIOR GWB WALLS TO BE PAINTED P-1 UON.
2. SEE MATERIAL FINISH SCHEDULE IN SPECIFICATION.


FINISH PLAN SYMBOLS

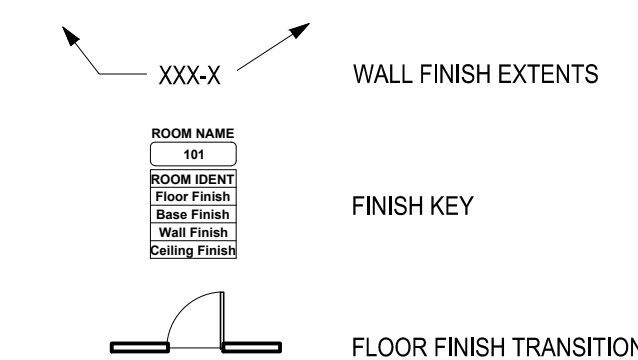

SIGNAGE LEGEND

- ROOM IDENTIFICATION WITH TACTILE AND BRAILLE CHARACTERS
- INTERNATIONAL SYMBOL OF ACCESSIBILITY
- ◆ TACTILE 'EXIT' SIGNAGE
- STAIR LEVEL IDENTIFICATION
- ACCESSIBILITY DOOR BUTTON

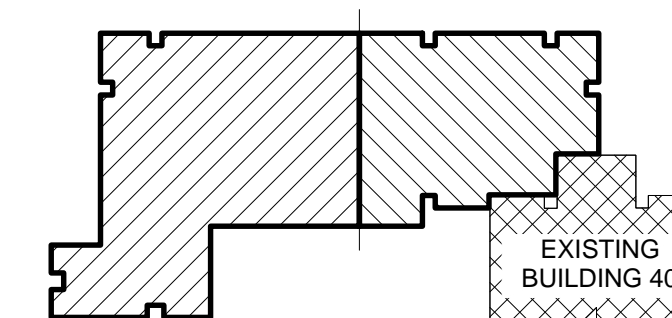



KEY PLAN
 NOT TO SCALE
 TRUE PLAN

**BID DOCUMENT
NOVEMBER/02/2015**

	BID DOCUMENT	11/02/2015
	100% CONSTRUCTION DOCUMENT	1/26/2015
		12/30/14
	99% CONSTRUCTION DOCUMENT	12/17/14
	95% CONSTRUCTION DOCUMENT	10/13/14
	65% DESIGN DEVELOPMENT	6/27/14
	SCHEMATIC DESIGN	03/28/14
Revisions	Issues	Date

CONSULTANTS:

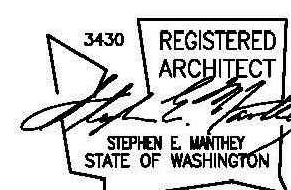

ARCHITECT/ENGINEERS:



14410 SE Petrovitsky Rd. Suite 206
Renton, Washington 98058
425-291-7053

Drawing Title

**BASEMENT ROOM FINISH AND
SIGNAGE PLAN**

Approved: Project Director

Approver

D	Project Title
	INTENSIVE OUTPATIENT MENTAL HEALTH AND EDUCATION BUILDING
	4815 NORTH ASSEMBLY ST. SPOKANE, WASHINGTON 99205

Location	SPOKANE, WASHINGTON 99205
----------	---------------------------

Issue Date
11/2/2015


Checked
Checke

Drawn	
Author	

Project Number	668-313
Building Number	40A
Drawing Number	AF101

Office of
Construction
and Facilities
Management



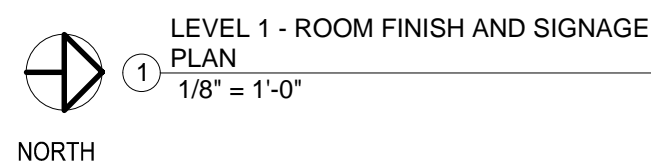

XXX-X

WALL FINISH EXTENTS

ROOM NAME
101
ROOM IDENT
Floor Finish
Base Finish
Wall Finish
Ceiling Finish

FINISH KEY

XXX-X

FLOOR FINISH TRANSITION

- ROOM IDENTIFICATION WITH TACTILE AND BRAILLE CHARACTERS
- INTERNATIONAL SYMBOL OF ACCESSIBILITY
- ◆ TACTILE 'EXIT' SIGNAGE
- STAIR LEVEL IDENTIFICATION
- ACCESSIBILITY DOOR BUTTON



Project Number	668-313
Building Number	40A
Drawing Number	

 Department of Veterans Affairs

	100% CONSTRUCTION DOCUMENT	1/26/2015
		12/30/14
	99% CONSTRUCTION DOCUMENT	12/17/14
	95% CONSTRUCTION DOCUMENT	10/13/14
	65% DESIGN DEVELOPMENT	6/27/14
	SCHEMATIC DESIGN	03/28/14
Revisions	Issues	Date



14410 SE Petrovitsky Rd. Suite 206
Renton, Washington 98058
425-291-7053

Approved: Project Director

Approver

Issue Date
11/2/2015

AF111

Dyq. of

A three inches = one foot

B one and one half inches = one foot

C one inch = one foot

D three quarters inch = one foot

E one half inch = one foot

F three eighths inch = one foot

G one quarter inch = one foot

H one eighth inch = one foot

A three inches = one foot

B one and one half inches = one foot

C one inch = one foot

D three quarters inch = one foot

E one half inch = one foot

F three eighths inch = one foot

G one quarter inch = one foot

H one eighth inch = one foot

GENERAL FINISH PLAN NOTES

1. ALL INTERIOR GWB WALLS TO BE PAINTED P-1 UON.
2. SEE MATERIAL FINISH SCHEDULE IN SPECIFICATION

CONSULTANTS:



14410 SE Petrovitsky Rd. Suite 206
Renton, Washington 98058
425-291-7053

**BID DOCUMENT
NOVEMBER/02/2015**

Office of
Construction
and Facilities
Management

