

# CONSTRUCTION NOTES


1. SOD STRUCTURAL SOIL FIRE LANE
2. SEED ALL DISTURBED AREAS

GRAPHIC SCALE



FINAL SUBMITTAL

OFFICE OF  
CONSTRUCTION  
AND FACILITIES  
MANAGEMENT

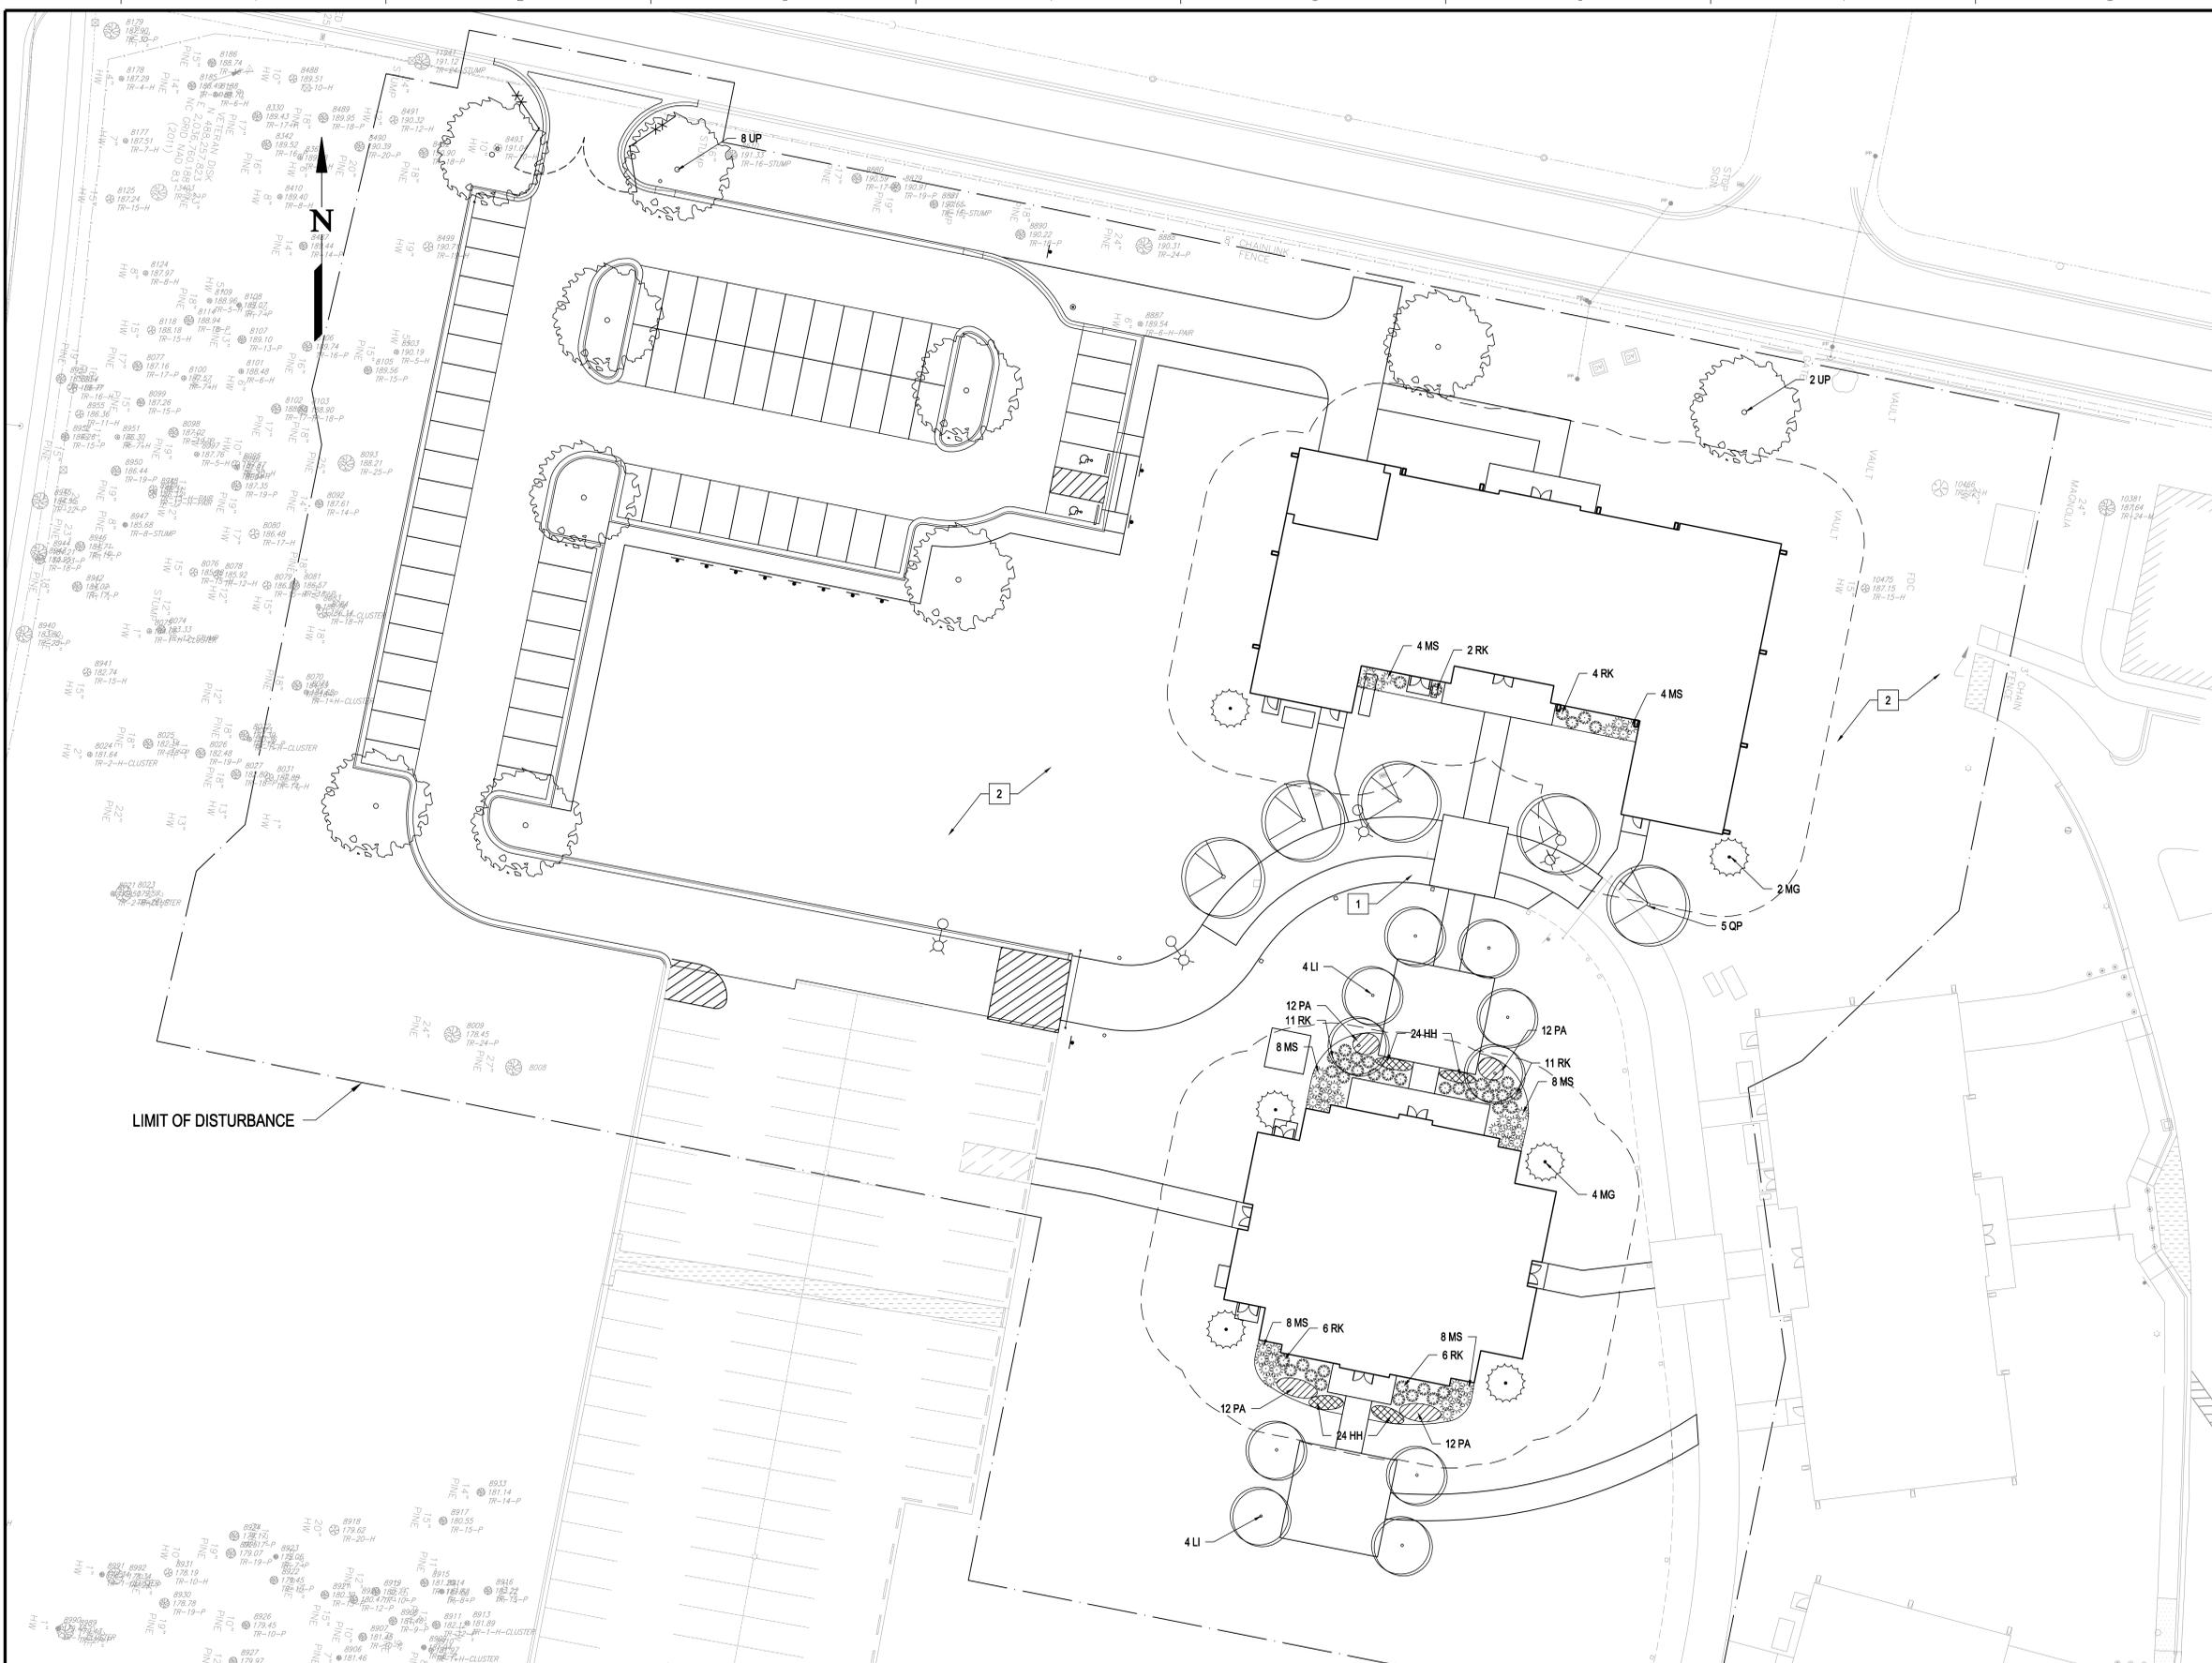

Revisions:	Date

**CONSULTANTS:**

**CLARKNEXSEN**  
 440 Martin Luther King Jr. Blvd  
 Macon, GA 31201  
 478.743.8415 Fax: 478.743.8239  
 www.clarknexsen.com  
 Clark Nexsen License # C-1028



**ARCHITECT/ENGINEERS:**

**TOLAND  
MIZELL  
MOLNAR**  
 590 MEANS ST NW ATLANTA GA 30318

Drawing Title:  
**LANDSCAPE PLAN**

Approved: Project Director

Project Title:  
**REPLACEMENT OF  
COMMUNITY LIVING  
CENTER POD PHASE II**

Location:  
**FAYETTEVILLE, NC**

Date:  
OCTOBER 15, 2015

Checked:  
TD

Drawn:  
TD

Project Number:  
**565-133**

Building Number:

Drawing Number:  
**LP101**  
Dwg. 21 of 143

