



6 SHRUB PLANTING
SCALE: 1" = 1'

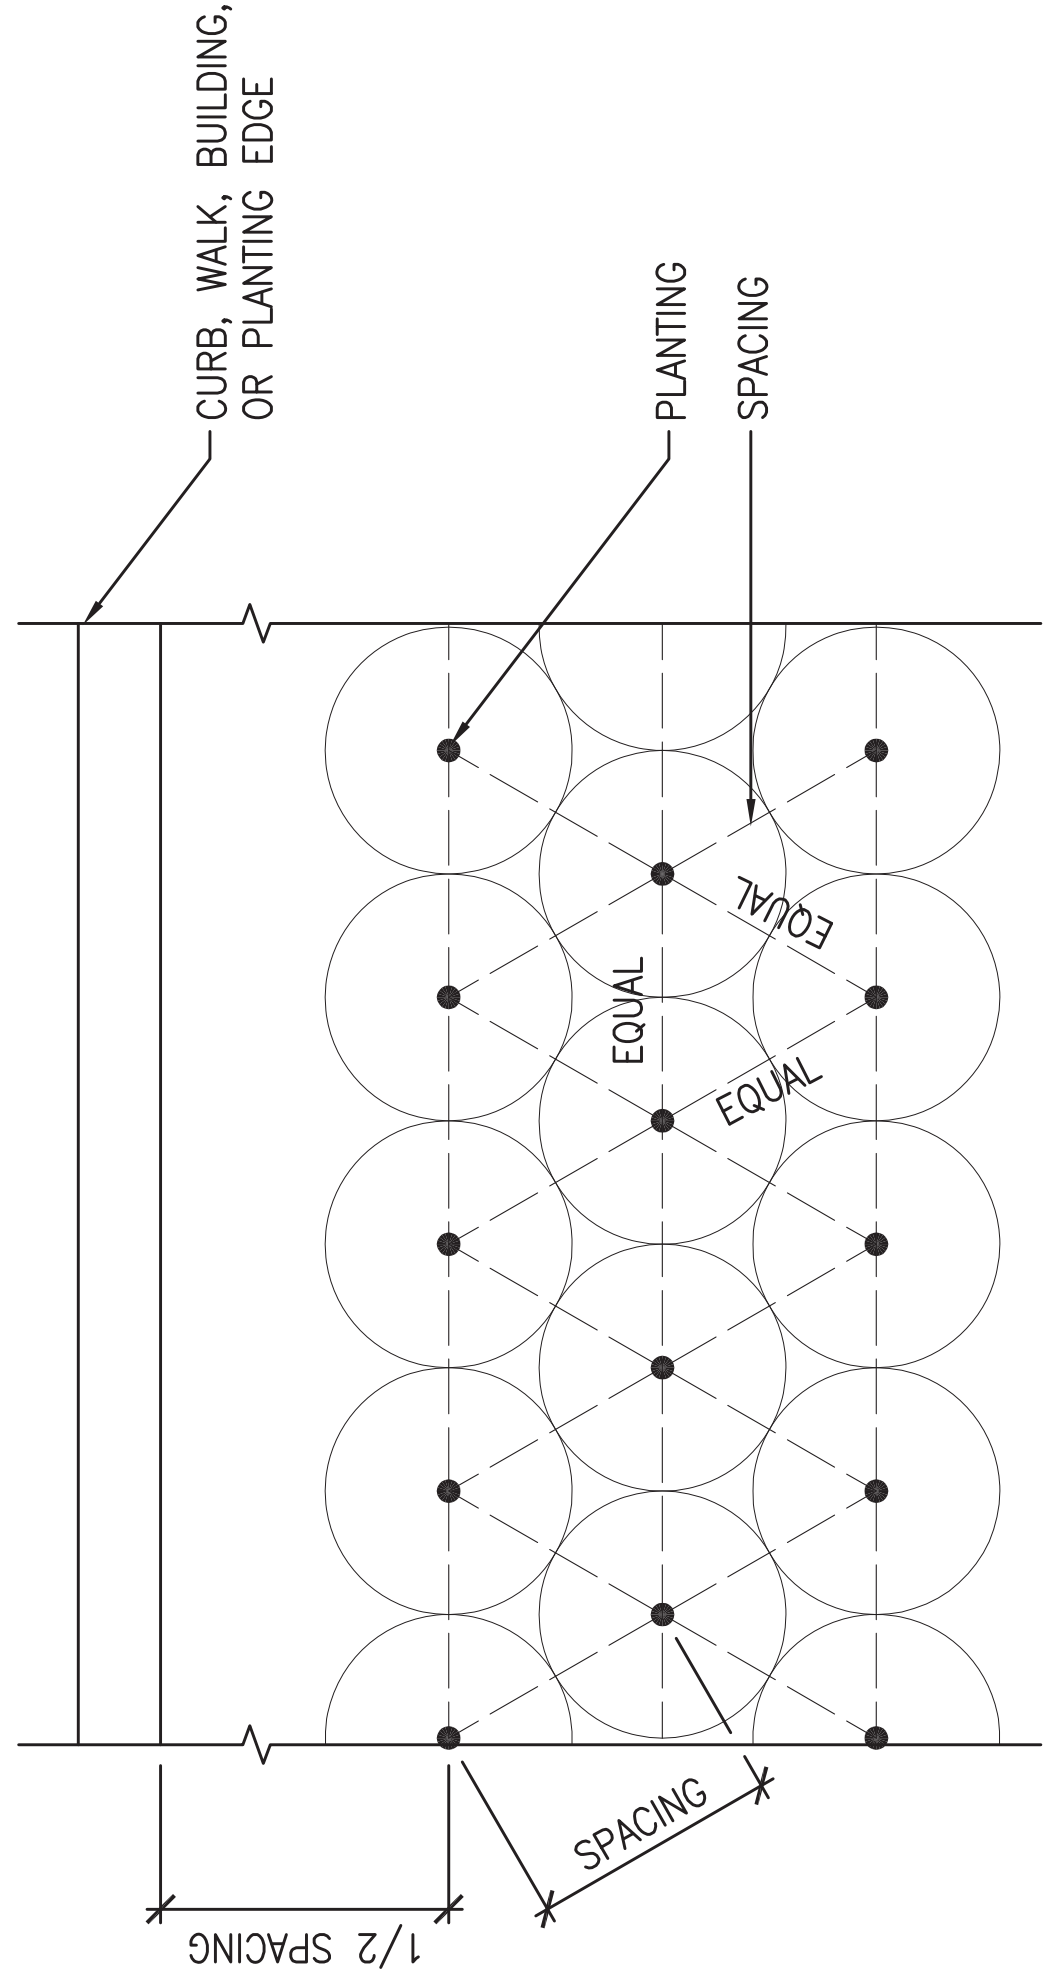

7 GROUNDCOVER
SCALE: 3/4" = 1'


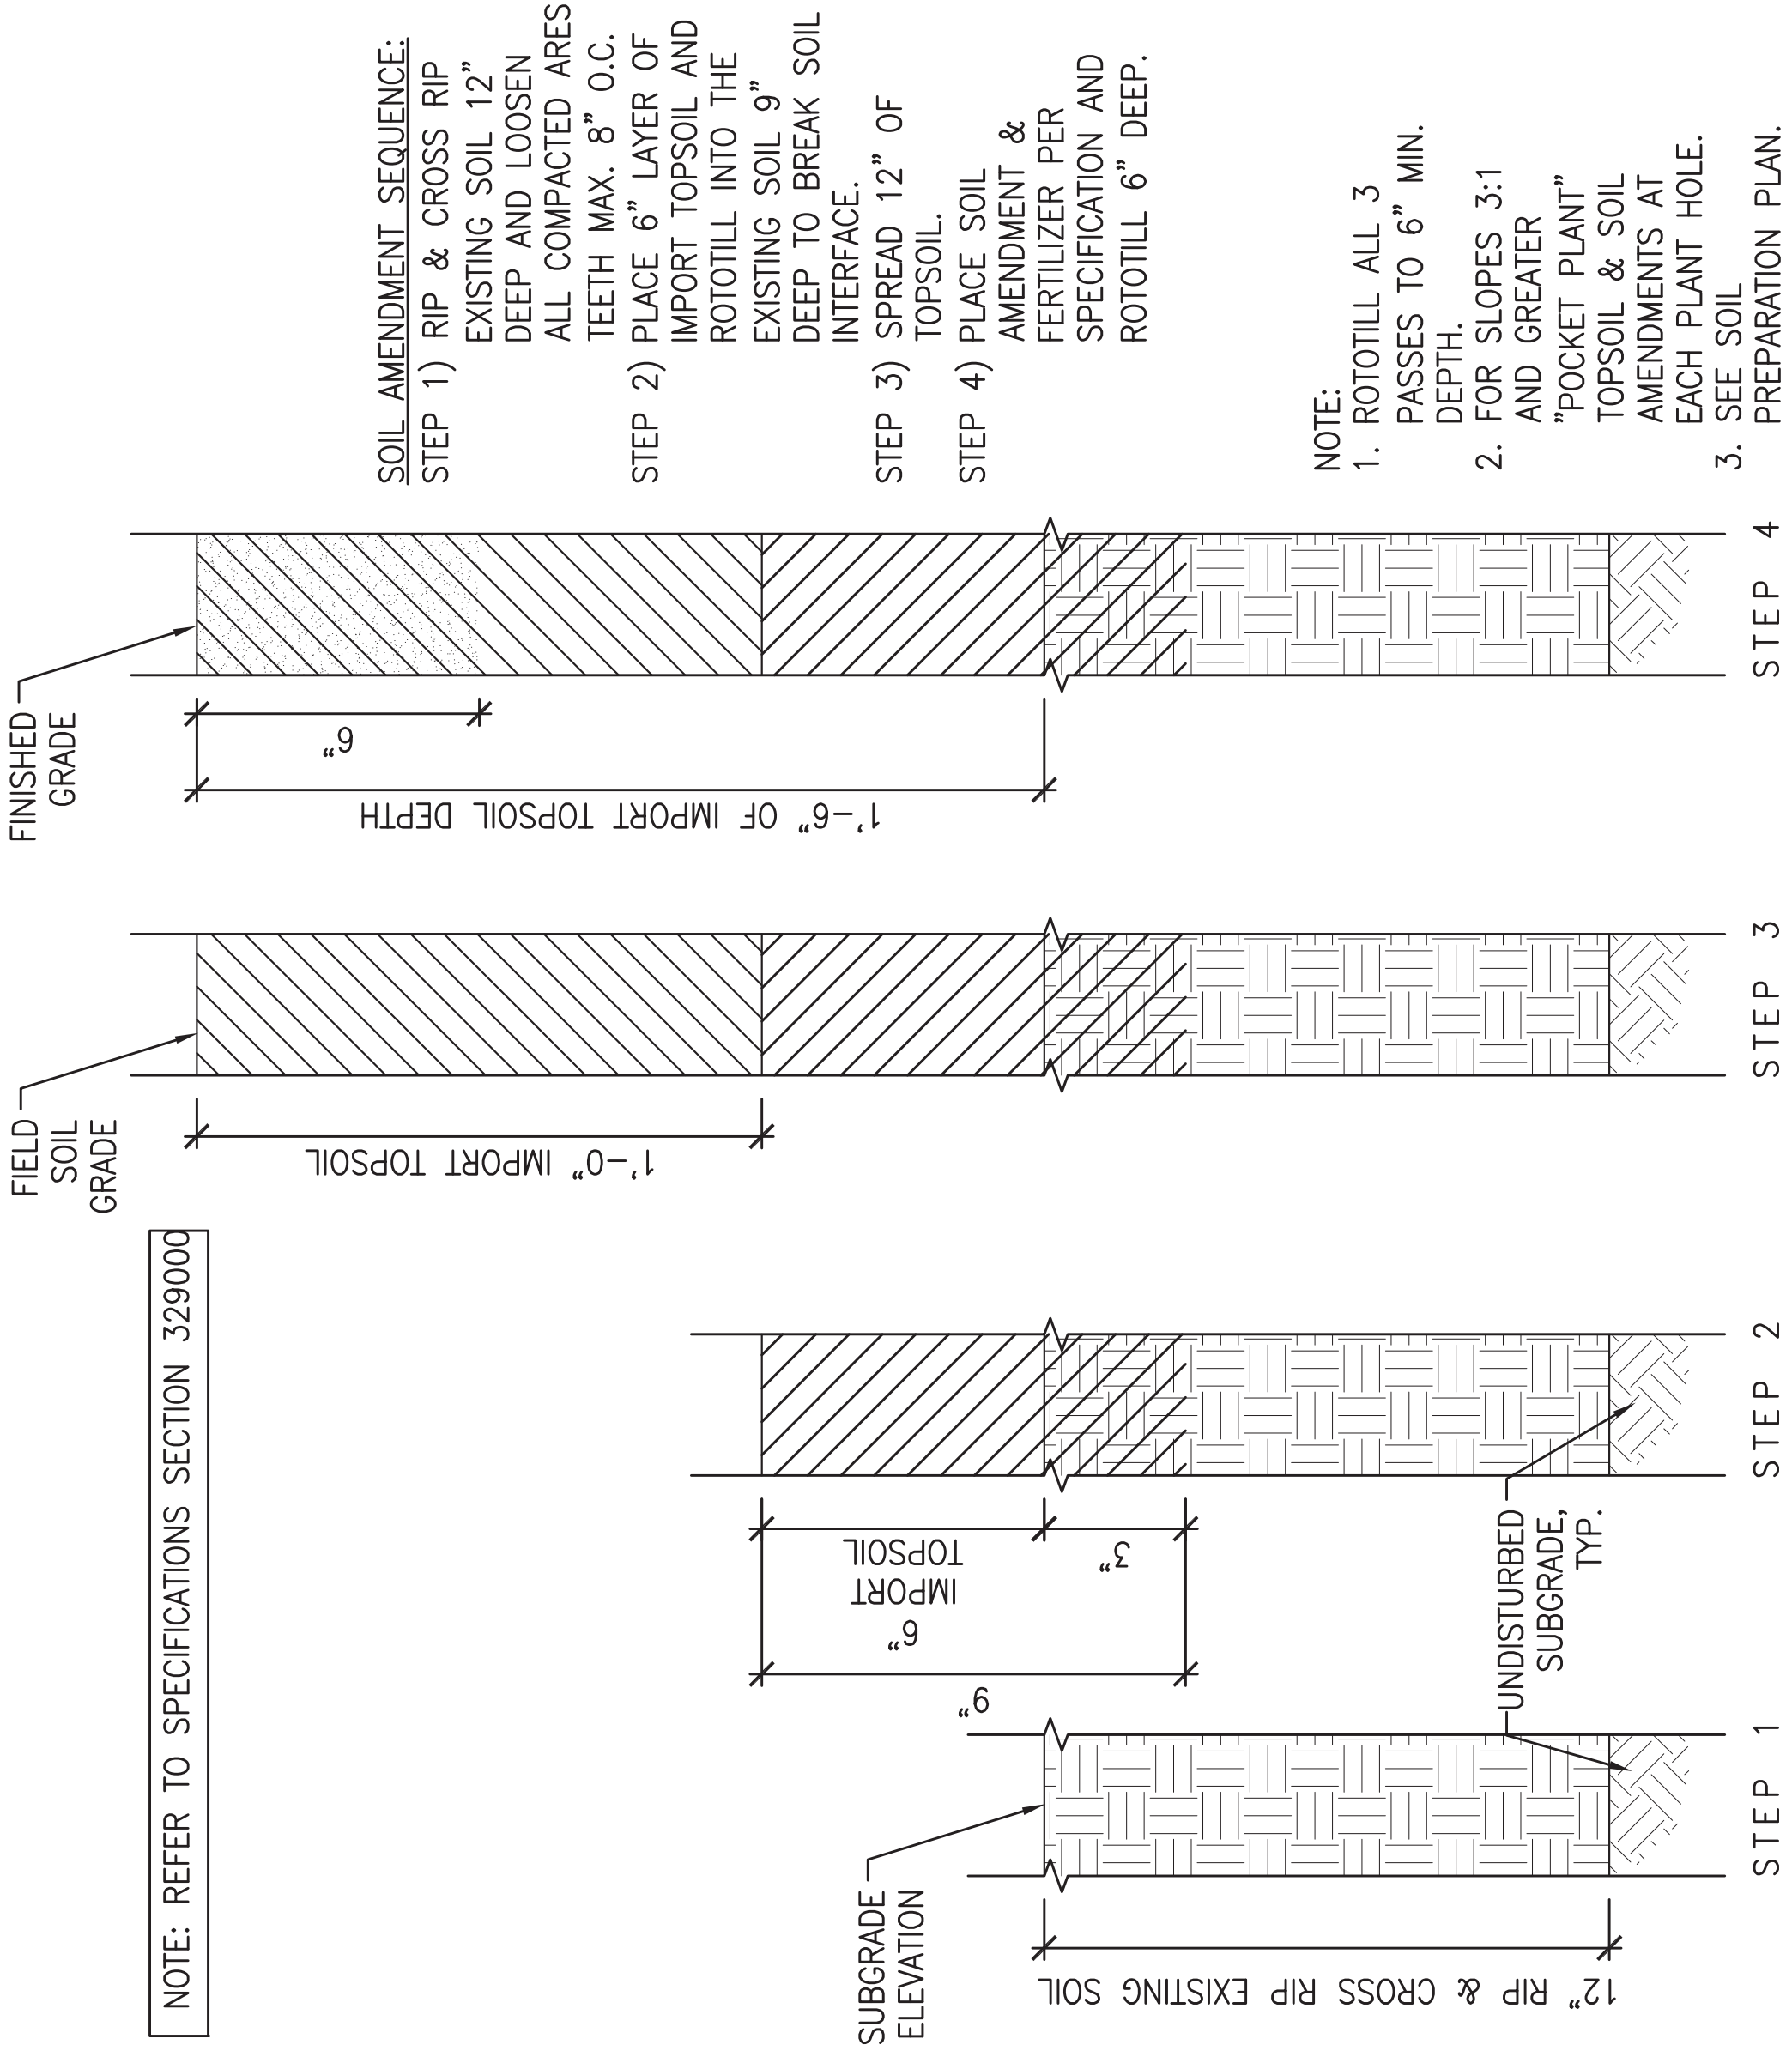


NOTE: REFER TO SPECIFICATIONS SECTION 329000


SOIL AMENDMENT SEQUENCE:
STEP 1) RIP & CROSS RIP EXISTING SOIL 12" DEEP AND LOOSEN ALL CONCRETE AREAS. TEETH MAX 8" O.C.
STEP 2) PLACE 6" LAYER OF IMPORT TOPSOIL AND ROTOTILL INTO THE EXISTING SOIL 9" DEEP TO BREAK SOIL INTERFACE.
STEP 3) SPREAD 12" OF TOPSOIL.
STEP 4) PLACE SOIL AMENDMENT & FERTILIZER PER SPECIFICATION AND ROTOTILL 6" DEEP.

NOTE:
1. ROTOTILL ALL 3 PASSES TO 6" MIN. DEPTH.
2. FOR SLOPES 3:1 AND GREATER, "POCKET PLANT" TOPSOIL & SOIL AMENDMENTS AT EACH PLANT HOLE.
3. SEE SOIL PREPARATION PLAN.

4 SOIL AMENDMENT IMPORT
SCALE: 3" = 1'

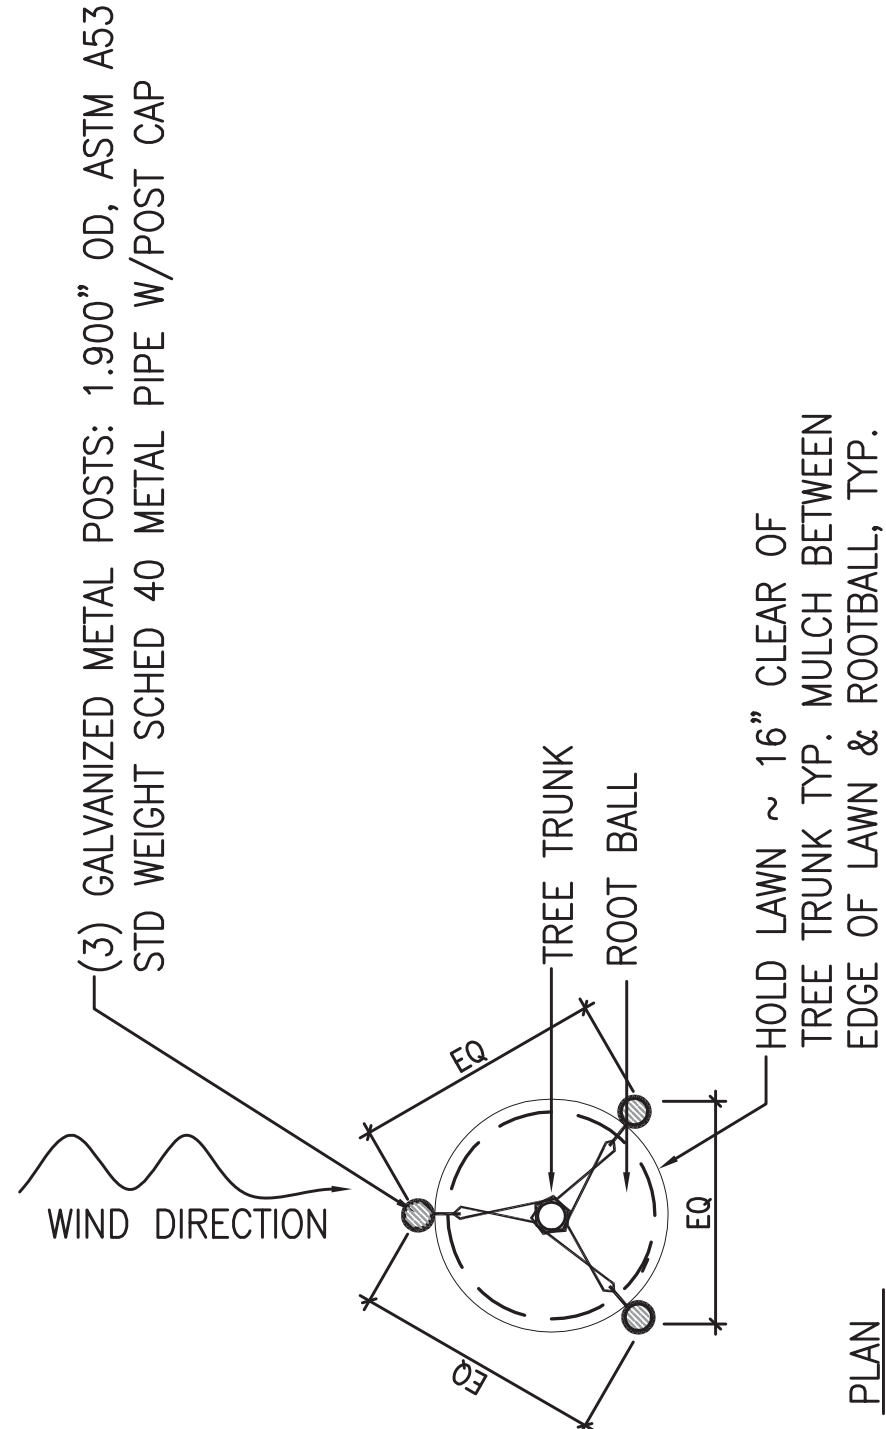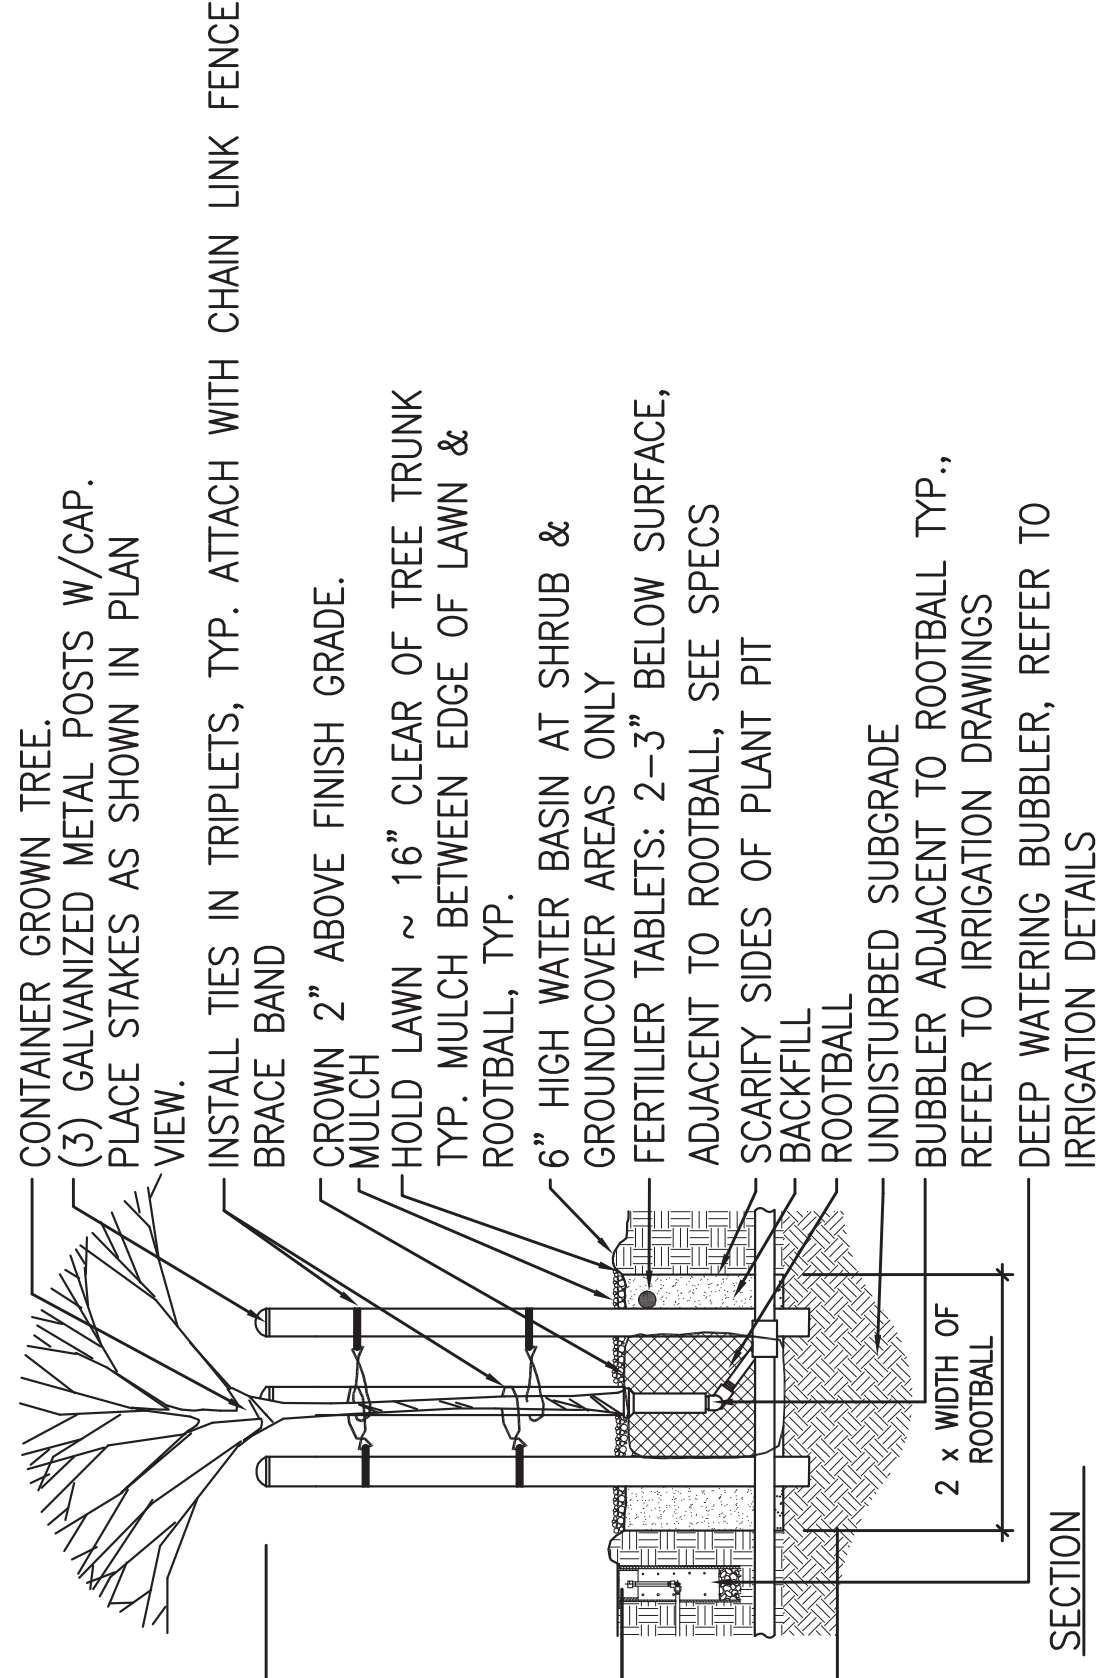


5 TREE PLANTING 3 STAKES
SCALE: 3/8" = 1'

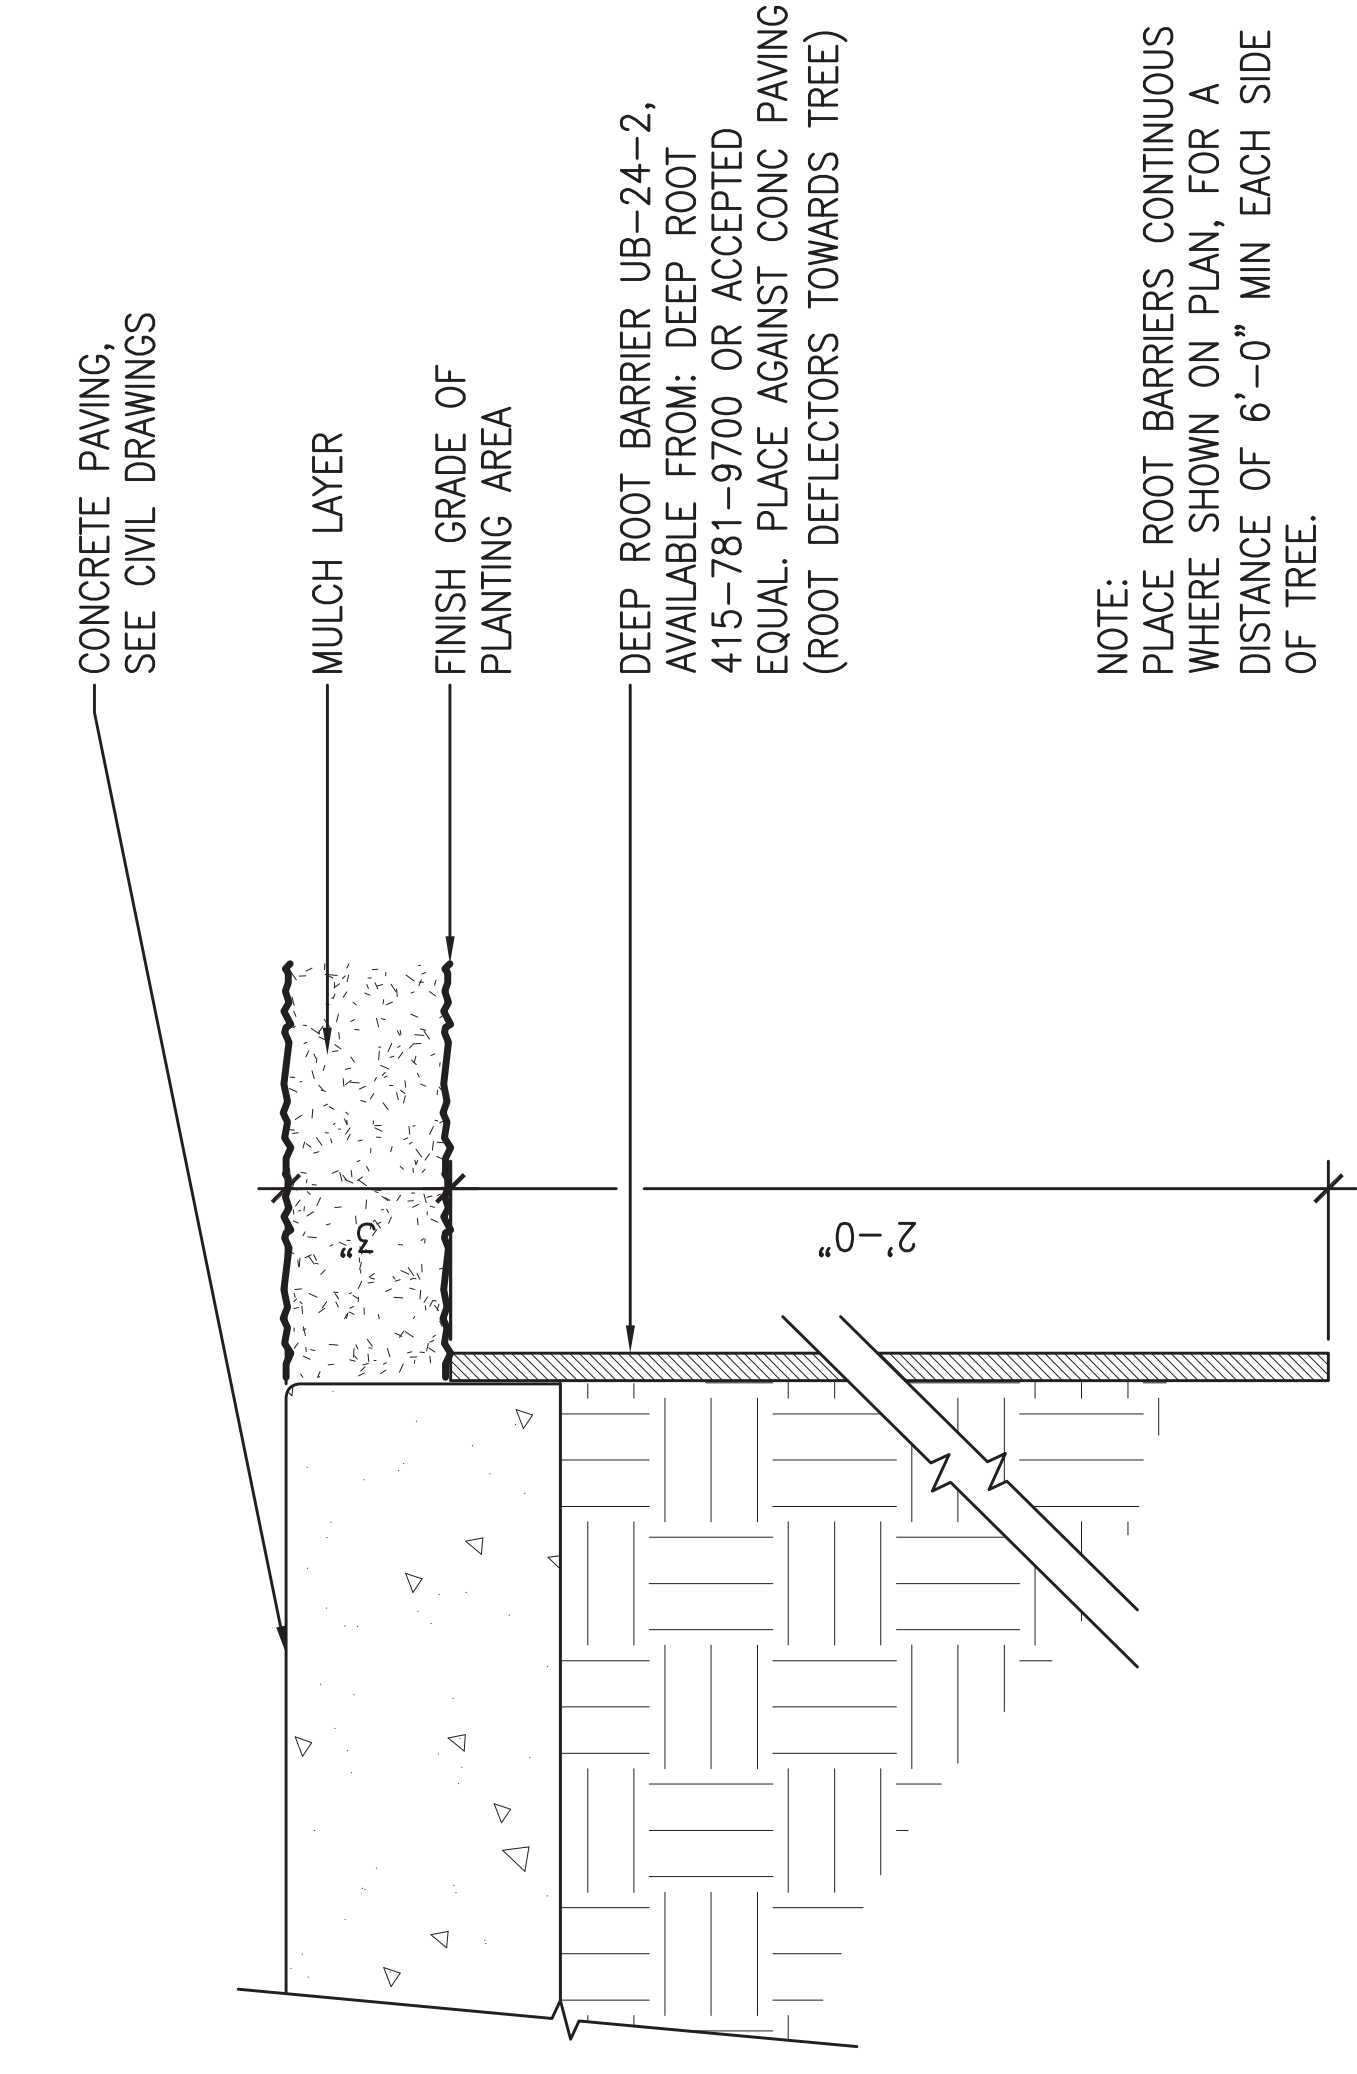


NOTE:
PLACE ROOT BARRIERS CONTINUOUS WHERE SHOWN ON PLAN, FOR A DISTANCE OF 6'-0" MIN EACH SIDE OF TREE.

1 ROOT BARRIER
SCALE: 3" = 1'

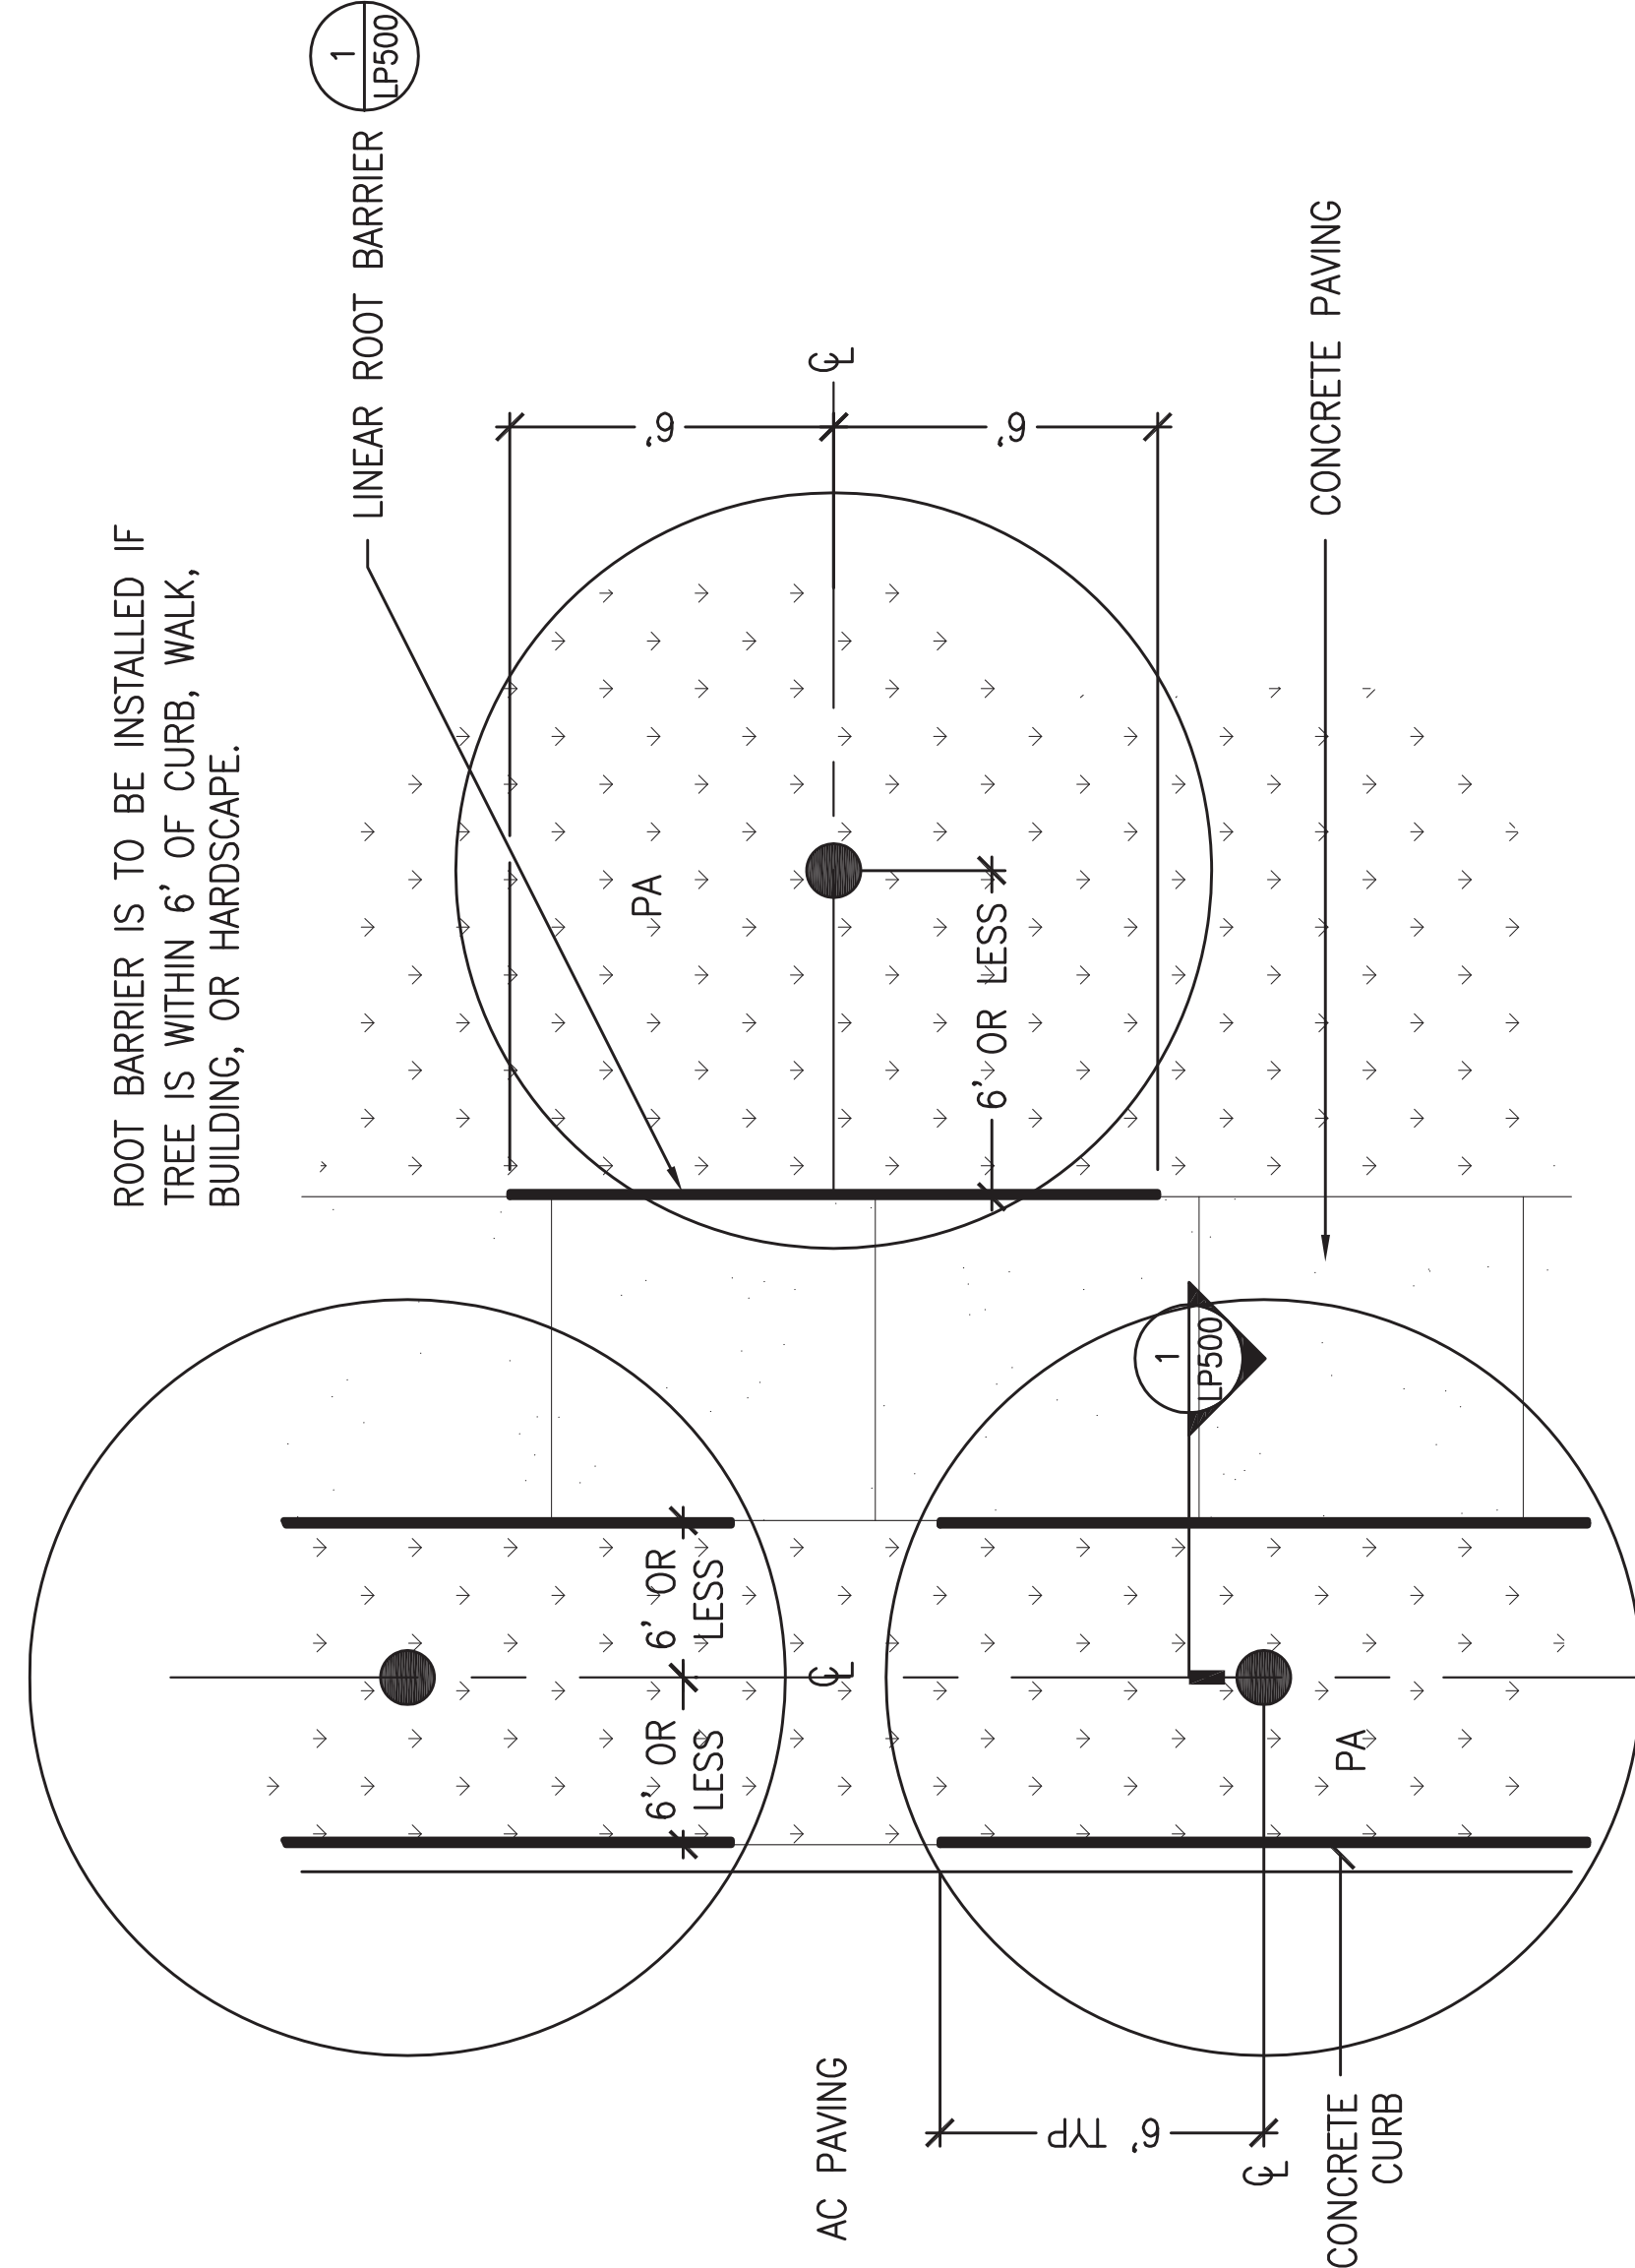

2 ROOT BARRIER PLAN
SCALE: 1/4" = 1'

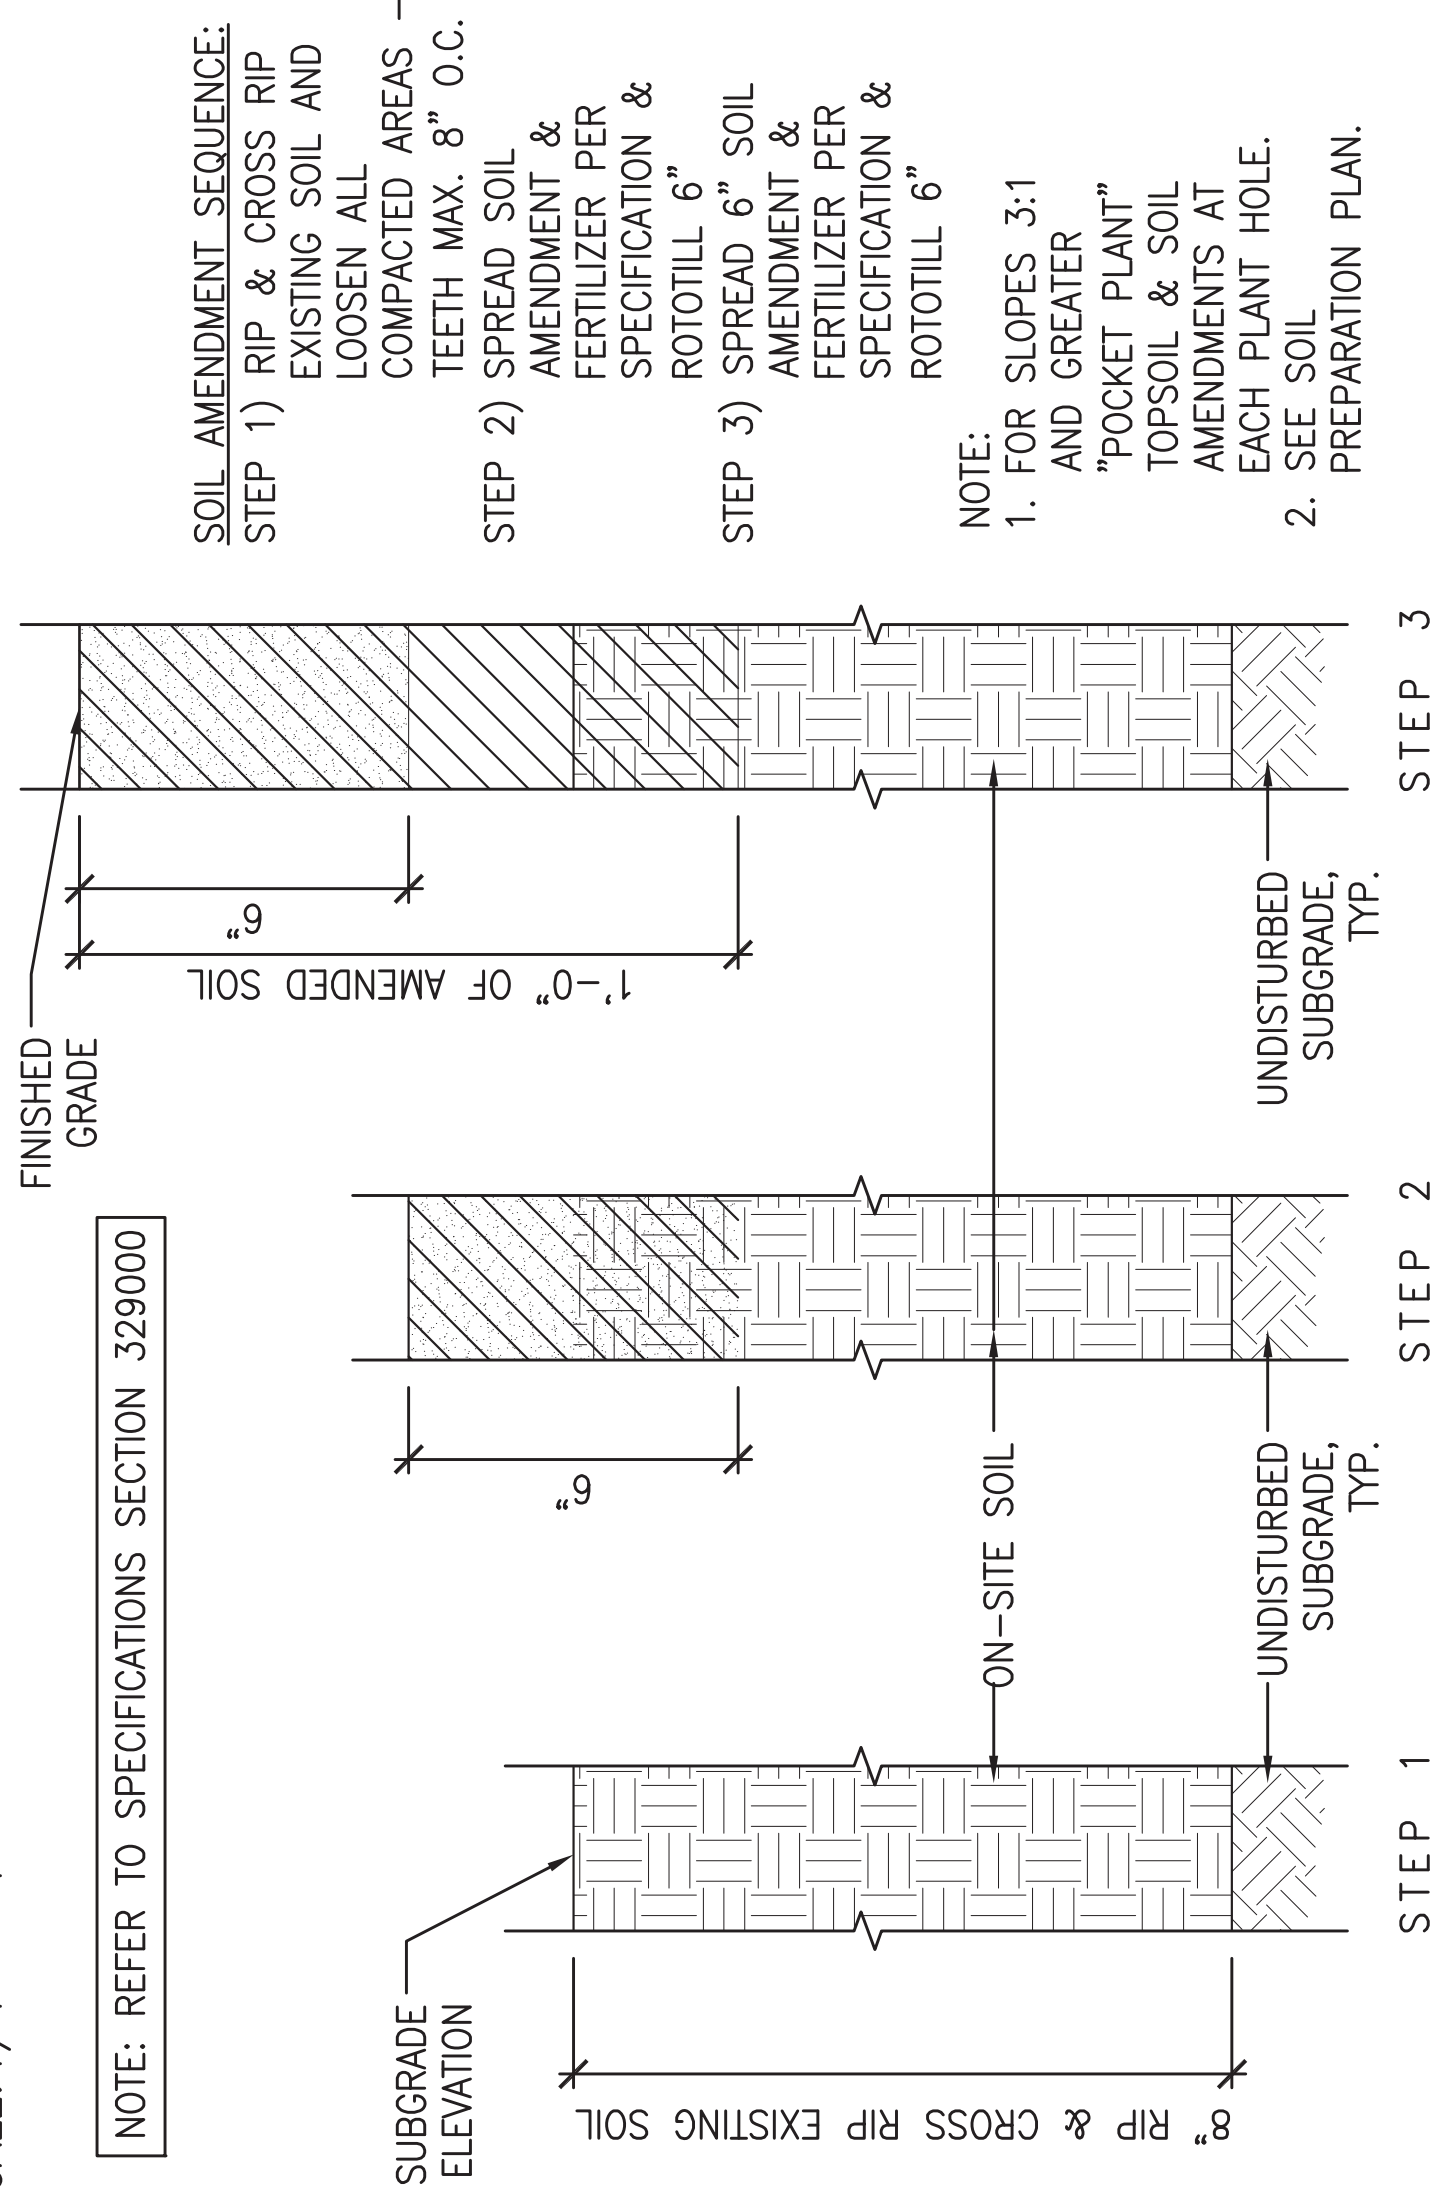

NOTE: REFER TO SPECIFICATIONS SECTION 329000

3 SOIL AMENDMENT ON-SITE
SCALE: 3" = 1'

100% CONSTRUCTION DOCUMENTS - NOT FOR CONSTRUCTION

CONSULTANTS		ARCHITECT/ENGINEERS		PLANTING DETAILS		Project Information		Office of Construction and Facilities Management	
 CARDUCCI & ASSOCIATES, INC. LANDSCAPE ARCHITECTURE PLANNING IRRIGATION DESIGN URBAN DESIGN 455 BEACH STREET, 4TH FLOOR SAN FRANCISCO, CALIFORNIA 94133 PHONE (415) 674-0990 FAX (415) 674-0999 © 2015 CARDUCCI & ASSOCIATES, INC.		 ENGINEERS ARCHITECTS ONE KAISER PLAZA SUITE 445 OAKLAND CALIFORNIA 94612 TEL 510.271.6701 FAX 510.271.6707 ©THE KPA GROUP 2015 KPA Project No. 58300		Approved Project Director - VAPAHCS PLANNING AND ENGINEERING	Location VAPAHCS, MFD Date 06/25/2016 Checked JB Drawn MENLO PARK, CA M.H. PD	Project Title UPGRADE CAMPUS PARKING/CIRCULATION Project Number 640AO-15-102 Building Number Drawing Number LP500 Dwg. of	Office of Construction and Facilities Management VA PAHCS Veterans Affairs San Jose Health Care System		