

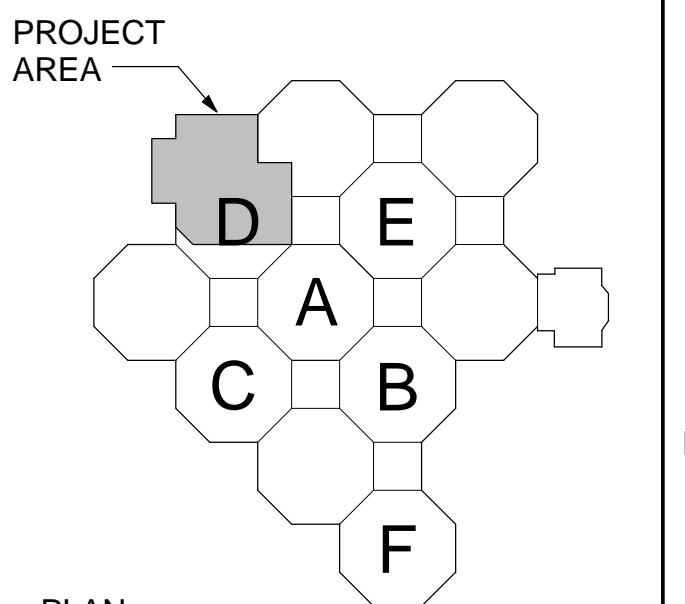
GRAPHIC LEGEND

- EXISTING UNRATED PARTITION
- EXISTING BASEMENT RETAINING WALL BELOW
- PROJECT LIMITS
- INDICATES EXISTING BUILDING / CANOPY TO REMAIN
- INDICATES ASBESTOS CONTAINING FLOORING MATERIALS

Scale bars for various increments: three inches = one foot, one and one half inches = one foot, one inch = one foot, three quarters inch = one foot, one half inch = one foot, three eighths inch = one foot, one quarter inch = one foot, one eighth inch = one foot.



1 ASBESTOS ABATEMENT PLAN
1/8" = 1'-0"

0 4' 8' 16' PLAN NORTH
SCALE: 1/8" = 1'-0"



KEY PLAN
EDMH F.F.E.: 398.00'
PROJECT AREA: 17,075 S.F.

CONSTRUCTION DOCUMENTS SUBMISSION
FULLY SPRINKLERED

CONSULTANTS: _____ _____ _____		ARCHITECT/ENGINEERS:  BES DESIGN/BUILD, LLC 766 Middle St, Fairhope, AL 36532 Phone: 251.990.5778 Fax: 251.990.3716		Drawing Title ASBESTOS ABATEMENT PLAN Approved: Project Director		Project Title EMERGENCY DEPARTMENT MENTAL HEALTH IMPROVEMENTS Location LITTLE ROCK, ARKANSAS		Project Number CSI-112 Building Number 1 Drawing Number HA101 Date 2015.03.06 Drawn BIVENS Checked WHITESIDE Dwg. 9 of 127		CENTRAL ARKANSAS VETERANS AFFAIRS HEALTHCARE SYSTEM 	
---	--	---	--	---	--	--	--	---	--	---	--