



DOUBLE HUNG WOOD S

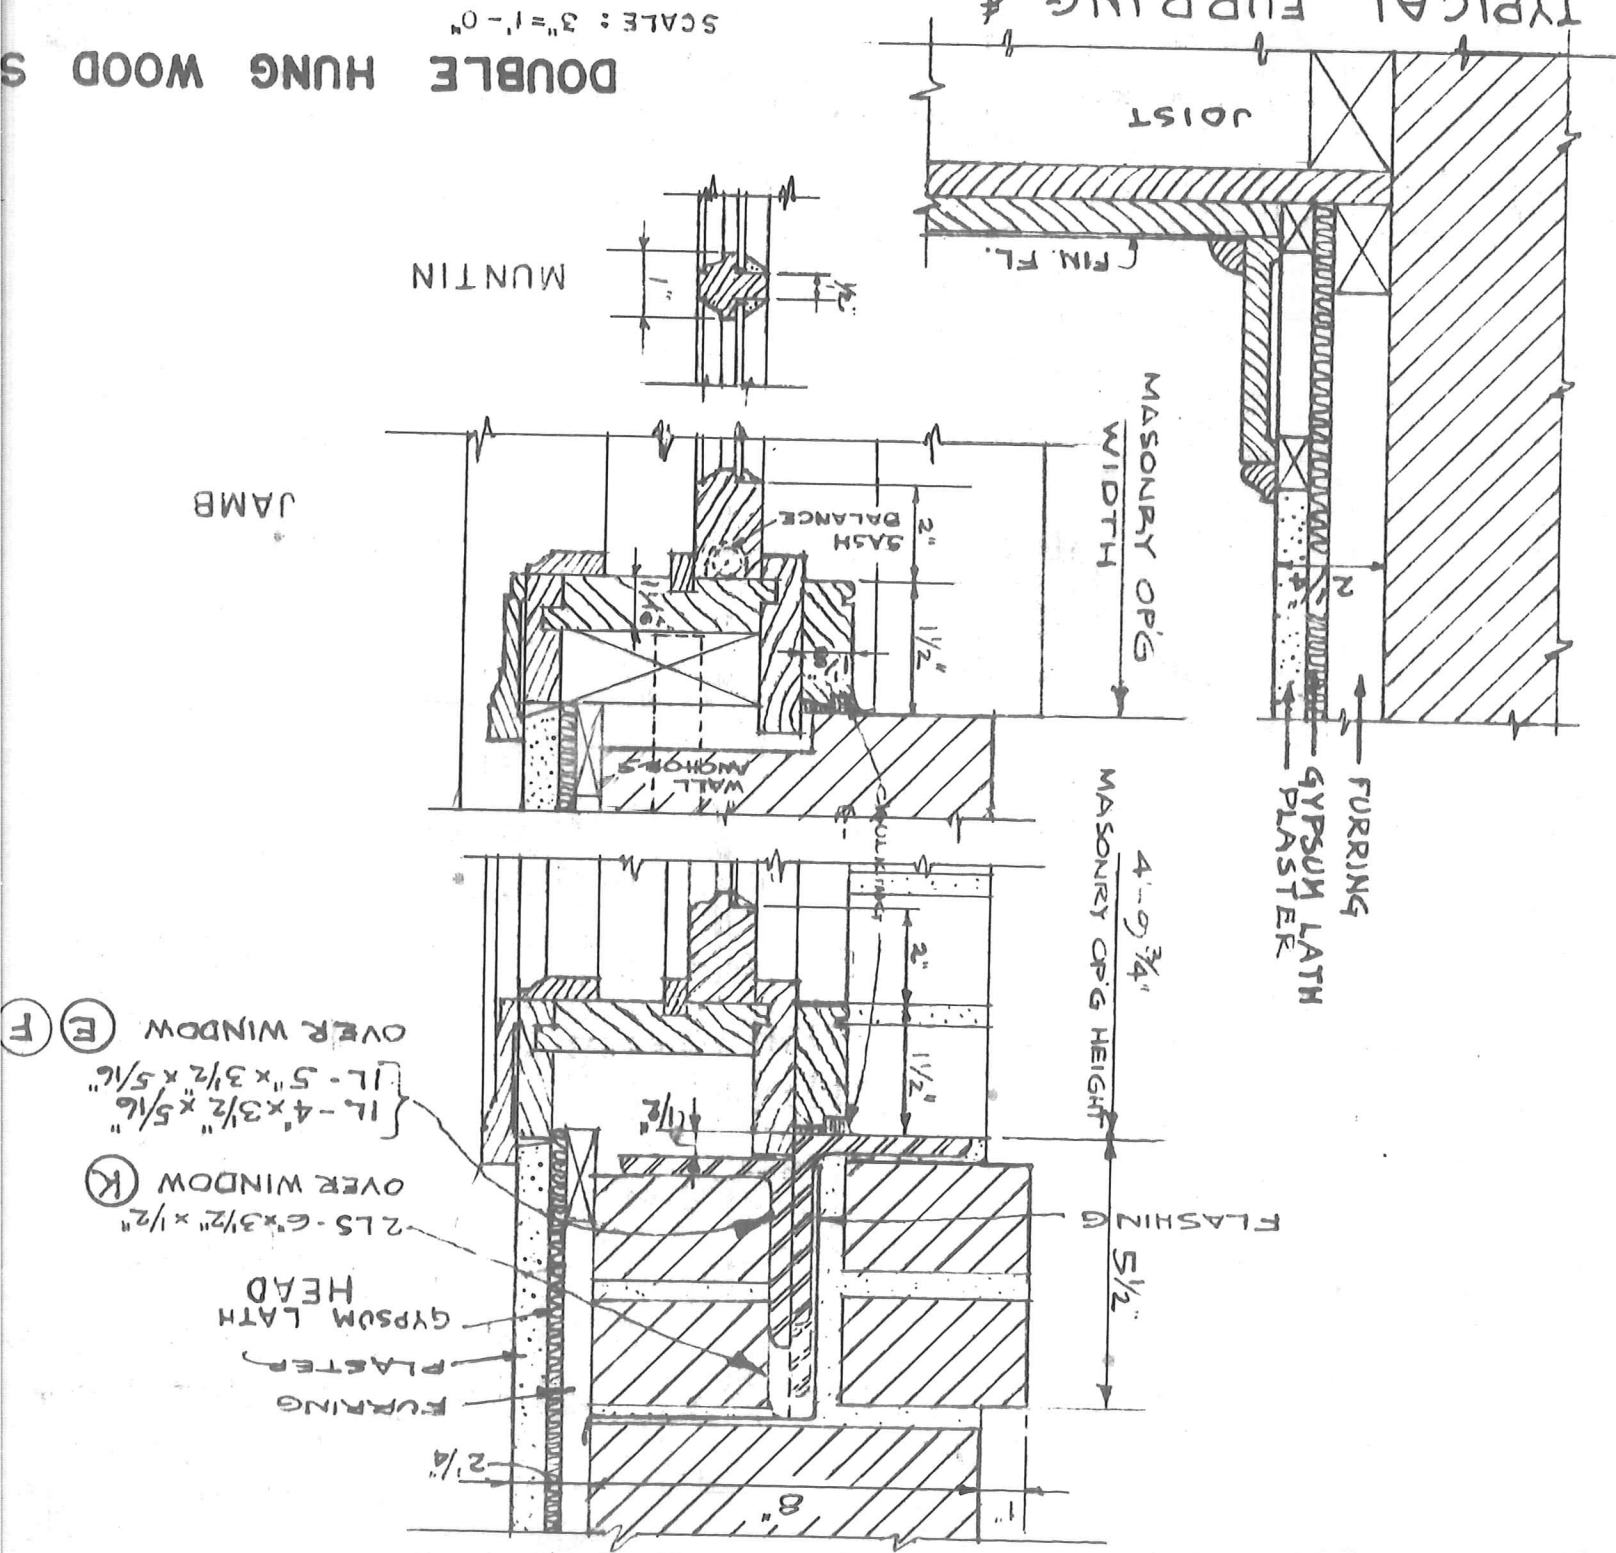

TYPICAL FURRING &
WOOD BASE DETAIL
SCALE 3" = 1'-0"

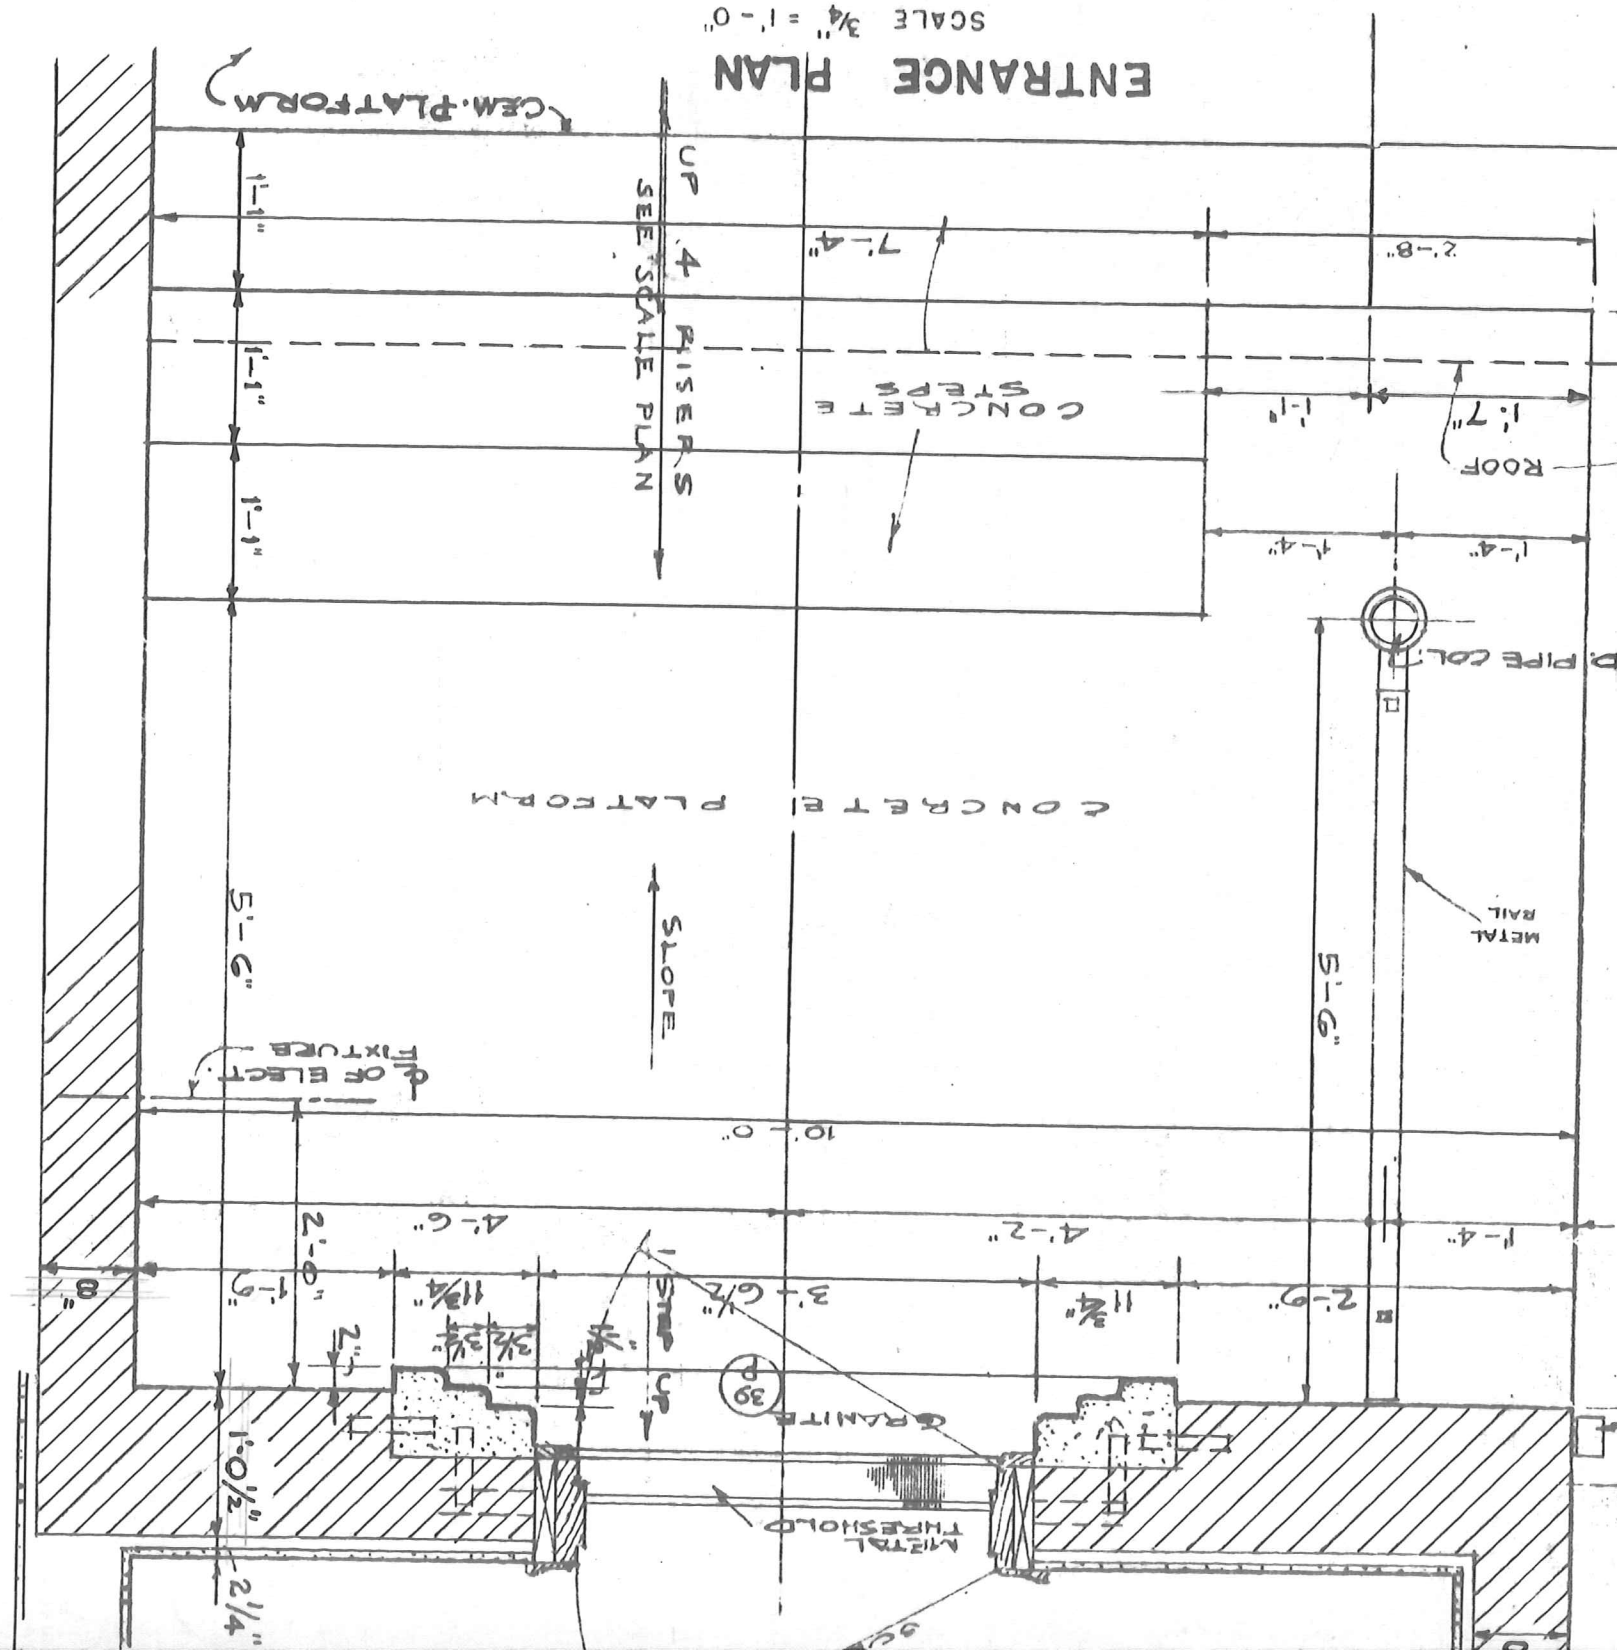

SCALE 3/4" = 1'-0"

ENTRANCE PLAN