


NORTHERN INDIANA HEALTH CARE SYSTEMS,
VETERANS ADMINISTRATION
1700 E. 38TH. STREET, MARION, IN 46953

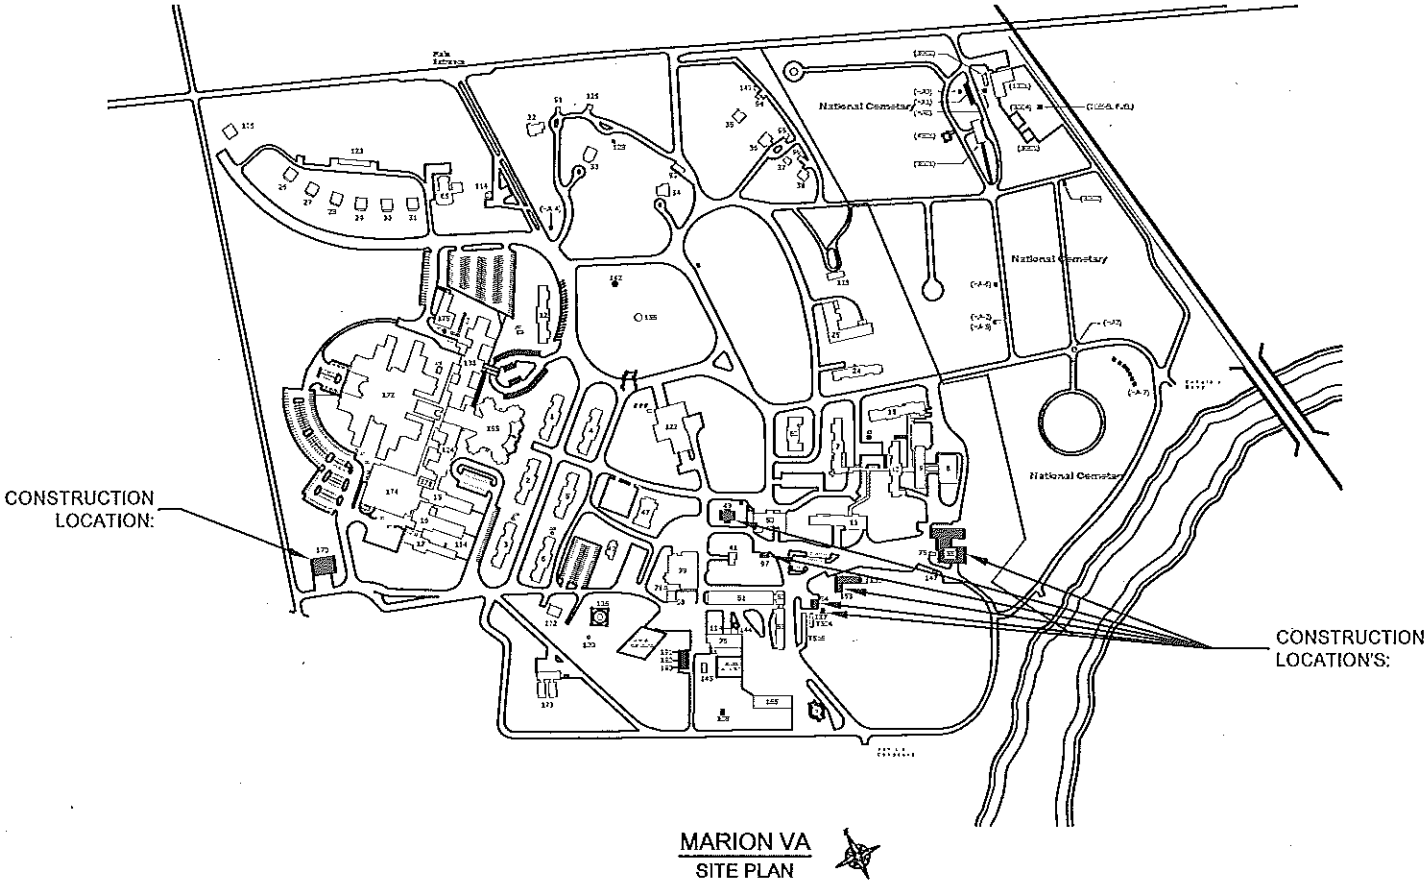

PROJECT # 610-15-113
REPLACE ROOFS, VARIOUS BUILDINGS

Approved: Medical Center Director Denise M. Deitzen		Drawing Title COVER SHEET		Project Title REPLACE ROOFS, VARIOUS BUILDINGS		Project Number 610-15-113	
Approved: Medical Center Assoc. Director Jey Miller		Approved: Project Director		Location MARION, IN		Building Number 49,54,55,97,137,153,170	
Approved: Engineering Director Charles D. [Signature]				Drawing Number 15-101M			
		Date 5/15/2015		Checked APPROPRIATE		Drawn Z. LINDSEY	
						Page 1 of 4	

