



SCALE: 1/2" = 1'-0"

SCALE: 1/2" = 1'-0"

NOTE:

PROVIDE INFILL SECTION AT ALL AREAS OF CONCRETE SLAB ON GRADE TO BE REPLACED PER PLUMBING SHEET PD-101. COORDINATE WITH PLUMBING SHTS. FOR EXACT LOCATIONS AND EXTENT.





SCALE: 1/2" = 1'-0"



SCALE: 1/4" = 1'-0"



SCALE: 1/4" = 1'-0"

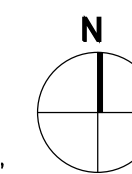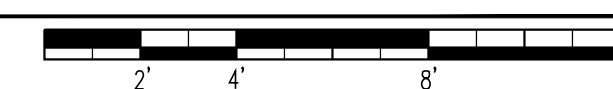


KEYPLAN



RTM Engineering
Consultants
316 North Milwaukee Street
Suite 560
Milwaukee, WI 53202
T 414/930-1702
www.rtmassociates.com

ARCHITECT + ENGINEERS:

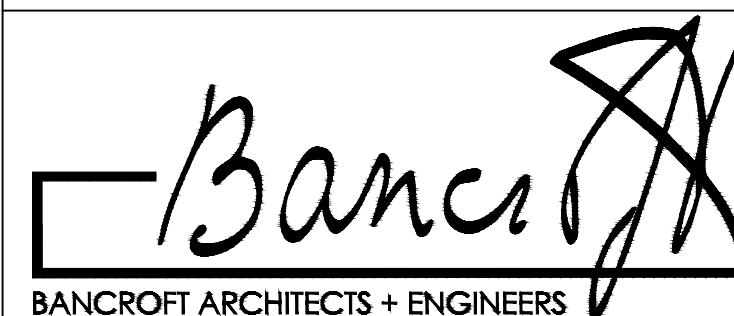

700 Nicholas Blvd. Suite 403
Elk Grove Village, IL 60007
T: 847.952.9362 F: 847.952.9403

Drawing Title

PARTIAL GROUND FLOOR
NEW CONSTRUCTION PLAN AND
DETAILS

Approved: Project Director

Project Title	RENOVATE MORGUE
---------------	-----------------

	Location

Date
01/11/16

Checked	MA
---------	----

Drawn	RM
-------	----

Project Number	607-14-114
----------------	------------

Building Number
1

	Drawing Number
--	----------------

S-101

Office of
Construction
and Facilities
Management

