

N P 0 ora T 9 (2)0 R 0

Ś

J

σ

COMBE Π DeBakey \leq D, HOUST Medical ON, EXAS Center 77030

Codes Applicable and **Standards**

Sheet Index

<u>GENERAL</u> GIOO1 COVER SHEET CS101 DEMOLITION SITE PLAN CS102 NEW SITE PLAN/DETAILS

Notes

Project Symbols 3HR-S-1HR-S-4HR-S-2HR-S- \blacklozenge F ARCHITECT/ENGINEERS: 2HR -1 HR S 3HR-NEW LINE CENTER LINE SMOKE BARRIER LINE EXISTING TO REMAIN LINE ELEVATION INDICATOR PROPERTY LINE FEATURES ABOVE LINE INDICATOR CENTER LINE INDICATOR DEMOLITION LINE ROJECT LIMIT LINE RE-RATED, SMOKE BARRIER LINE, 3 HOUR RE RESISTIVE RATED LINE, 1 HOUR DDEN FEATURES LINE RE-RATED, SMOKE BARRIER LINE, 4 HOUR RE RESISTIVE RATED LINE, 3 HOUR E RESISTIVE RATED LINE, 2 HOUR E-RATED, SMOKE BARRIER LINE, 2 HOUR E RESISTIVE RATED LINE, 4 HOUR RATED, SMOKE BARRIER LINE, 1 HOU C4 DRAWING BLOCK TITLE SHEET WHERE REF. _________ D2 A-512 -512 A4 A-201 \sum 123 D2 A-512 DRAWING BLOCK TITLE, TYPICAL ENLARGED PLAN INDICATOR BUILDING ELEVATION INDICATOR, INTERIOR, ELEVATION ELEVATION IN DOOR OPENING/BO DETAIL INDICATOR DETAIL INDICATOR DETAIL INDICATOR BREAK, ROUND (USER DEFINES SIZE) MENSION LINE REAK, STRAIGHT (SEE SECTION INDICATOF JILDING, WITH BREAK STANDARDS) SECTION INDICATOR, Drawing Approved: Chief Engineer/Division Ma TOR, EXTERI FOR INDICATOR INTERIOR, MS Tite WED LIGHT CONDITIONS

IDENTIFIER

MULTIPLE

SINGLE VIEW

 \rightarrow

 \sim


 \sim

4

U

σ

7	COVER SHEET er/Division Manager	LE VIEW	TER S S S S S S S S S S S S S S S S S S S		X	
∞ ∞	TEMPORA @ 90 Location VA Medical Date 0/17/2016	Project Title	OTE - OR PARTITION TYPE EXTINGUISHER CABINET NER GUARD E/PLAN NORTH ARROW	NOT ALL SYMBOLS ARE USED "URNITURE, FIXTURE, & EQUIPMENT GRAPHIC SCALE, ½"=1'-0" ROOM NAME AND NUMBER		
	TEMPORARY PARKING © 90 SPACES Checked Drawn 2/17/2016 mwm			IN THIS SET		フロの
0 – o	Number Number Site Number		EXISTING CONSTRUCTION	Materials Image: Concrete Image: Conconcrete <td></td> <td></td>		
	Office of Construction and Facilities Management		4 TO BE REMOVED	TO REMAIN		

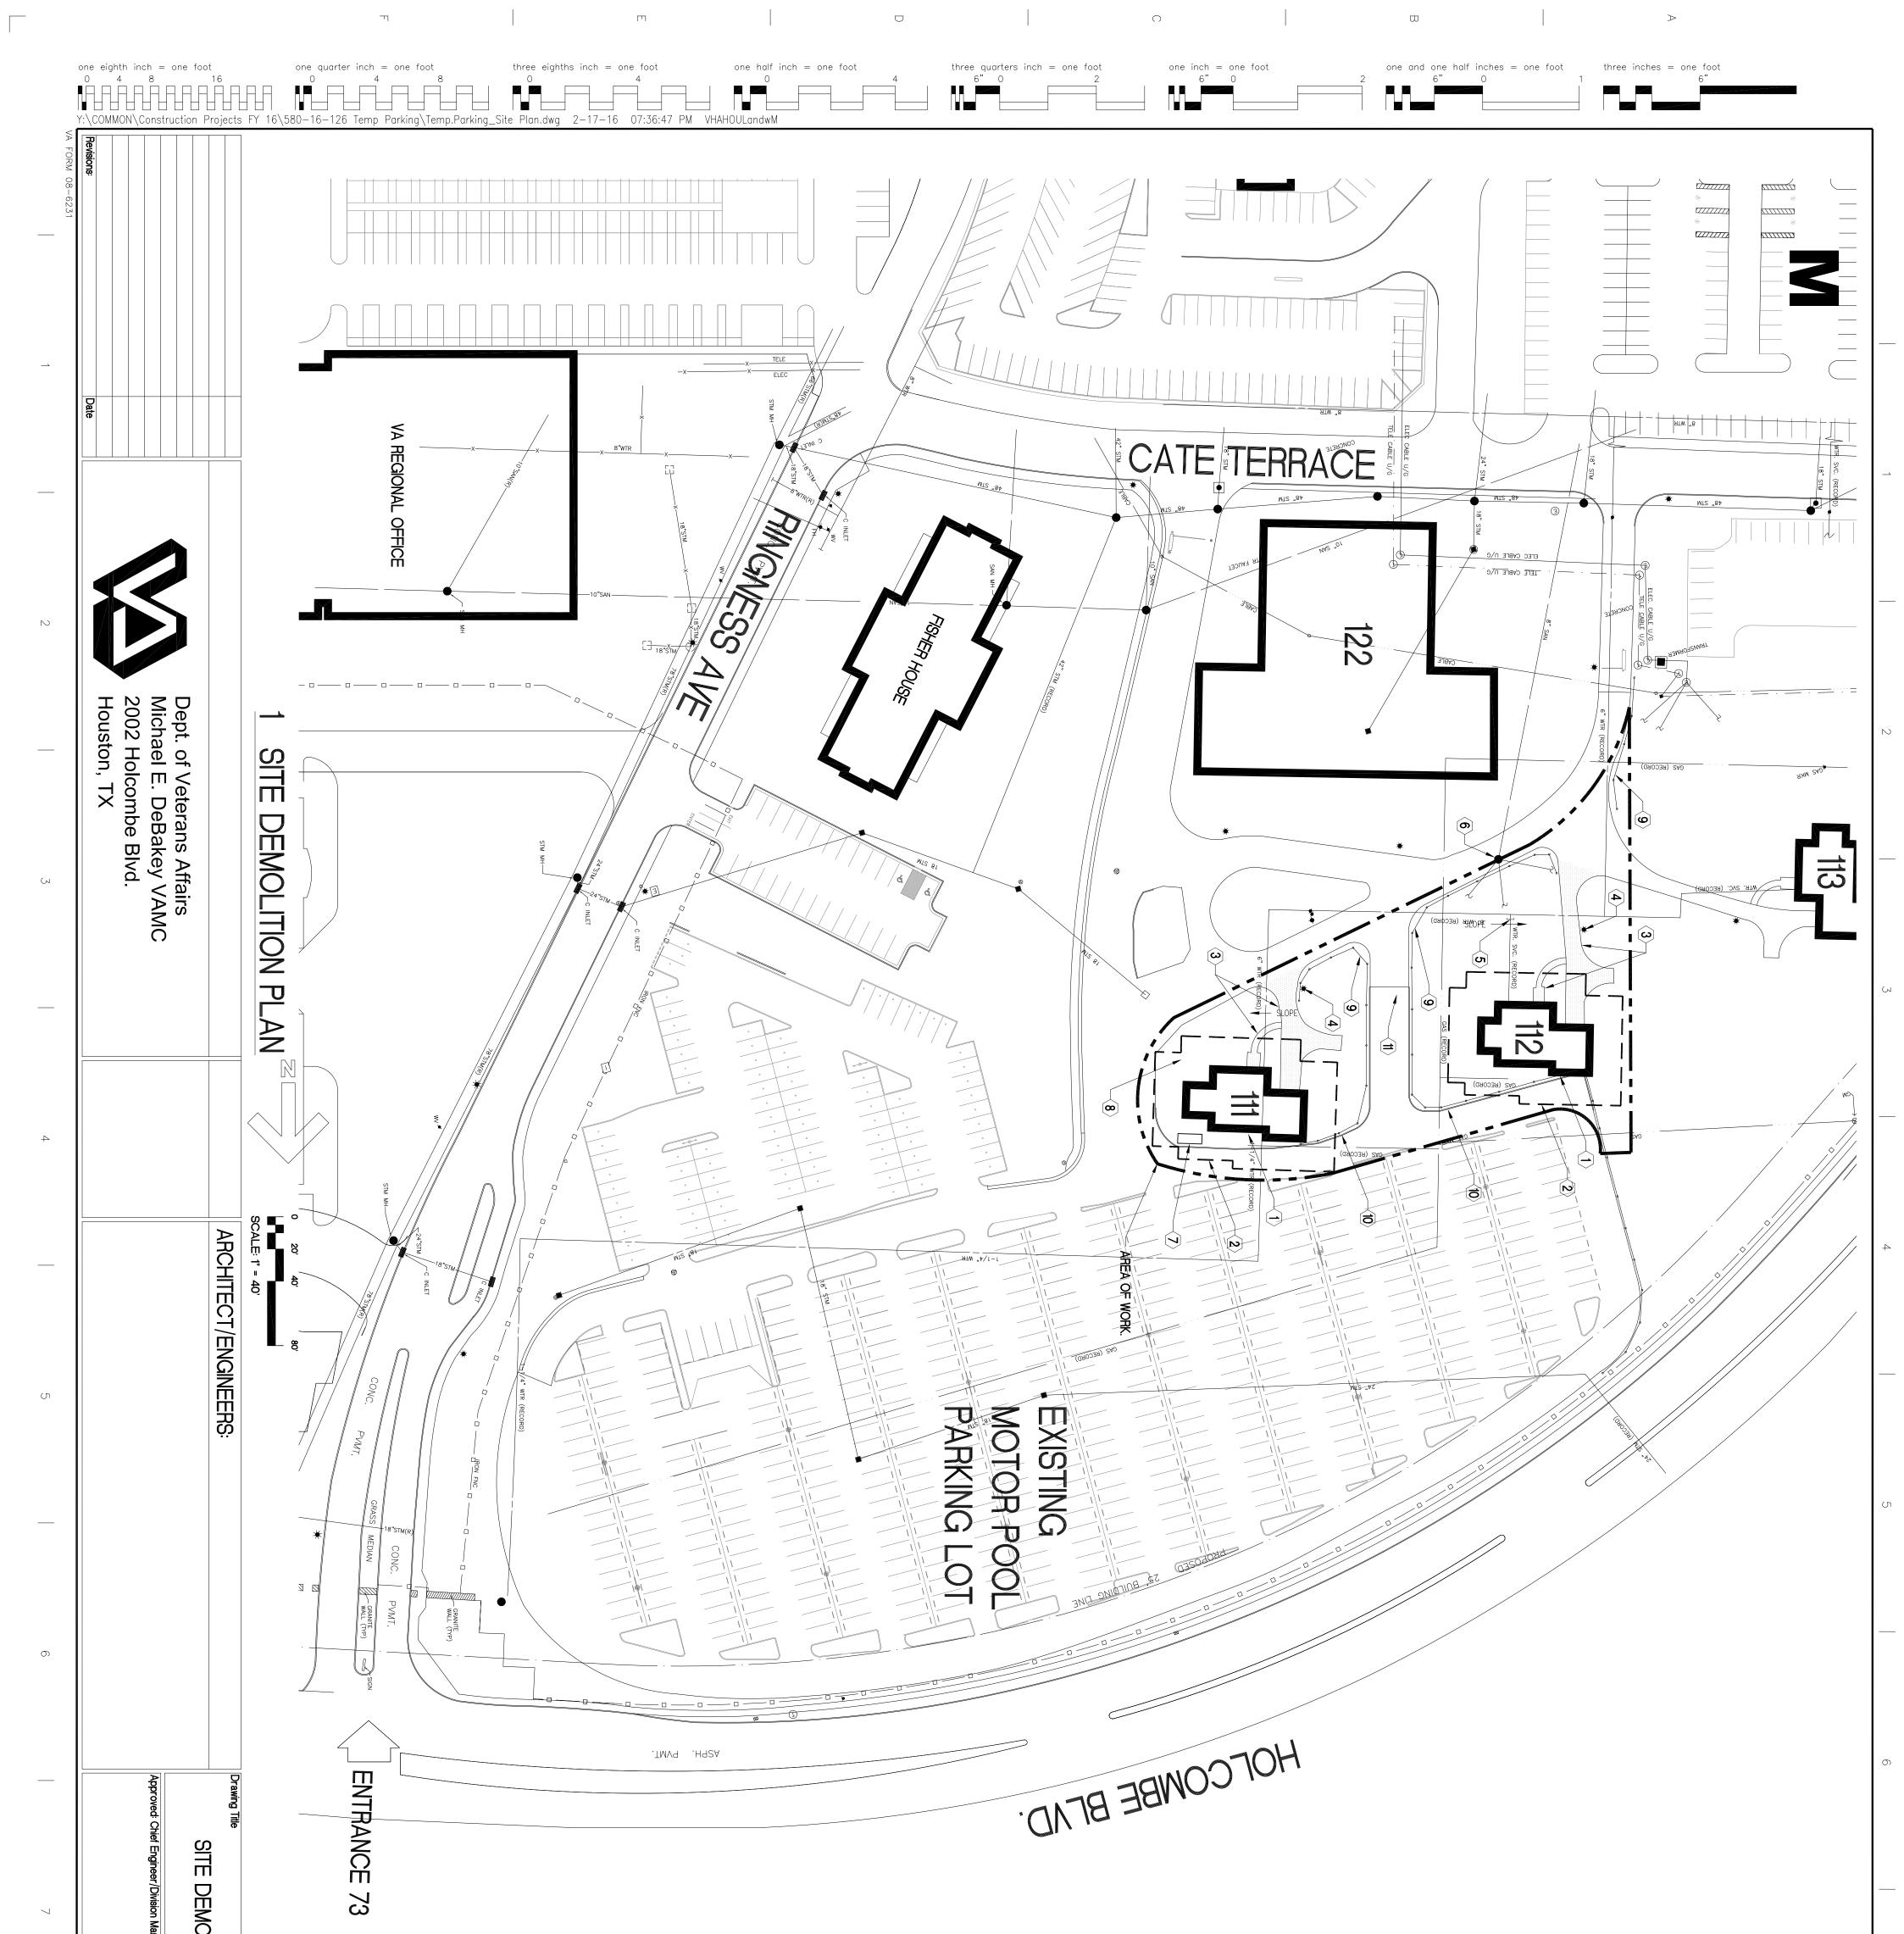

Manager		٢
Location VA Medical Center Houston, Tx 2/17/2016 MWM MWM	Thuctures under separate statement of 4-6 inches of the inches and of sisterarate statement of 4-6 inches of the contert of all f work. Relocate as a price crade, statement of NHELD. Contert of all the crade, statement of NHELD. Contert of walk. PS TO BE RELOCATE AS AT MANHOL REEXISTING WATERMAIN PS TO BE RELOCATE AS AT MANHOL PS TO BE RELOCATE AS AT MANHOL PS TO BE RELOCATE AS AT MANHOL PS TO BE RELOCATE AS AT MANHOL STRUCTURES INDER SELLE ATED. STRUCTURES AND CABLE B ONCRETE CURB AND CABLE B STRUCTURES AND CABLE B STRUCTURES AND CABLE B SPHALT PANING	0
		- D
uction cilities ement ans Affairs		

