



VA786-16-R-0110  
ATTACHMENT C - BUILDING DIAGRAM

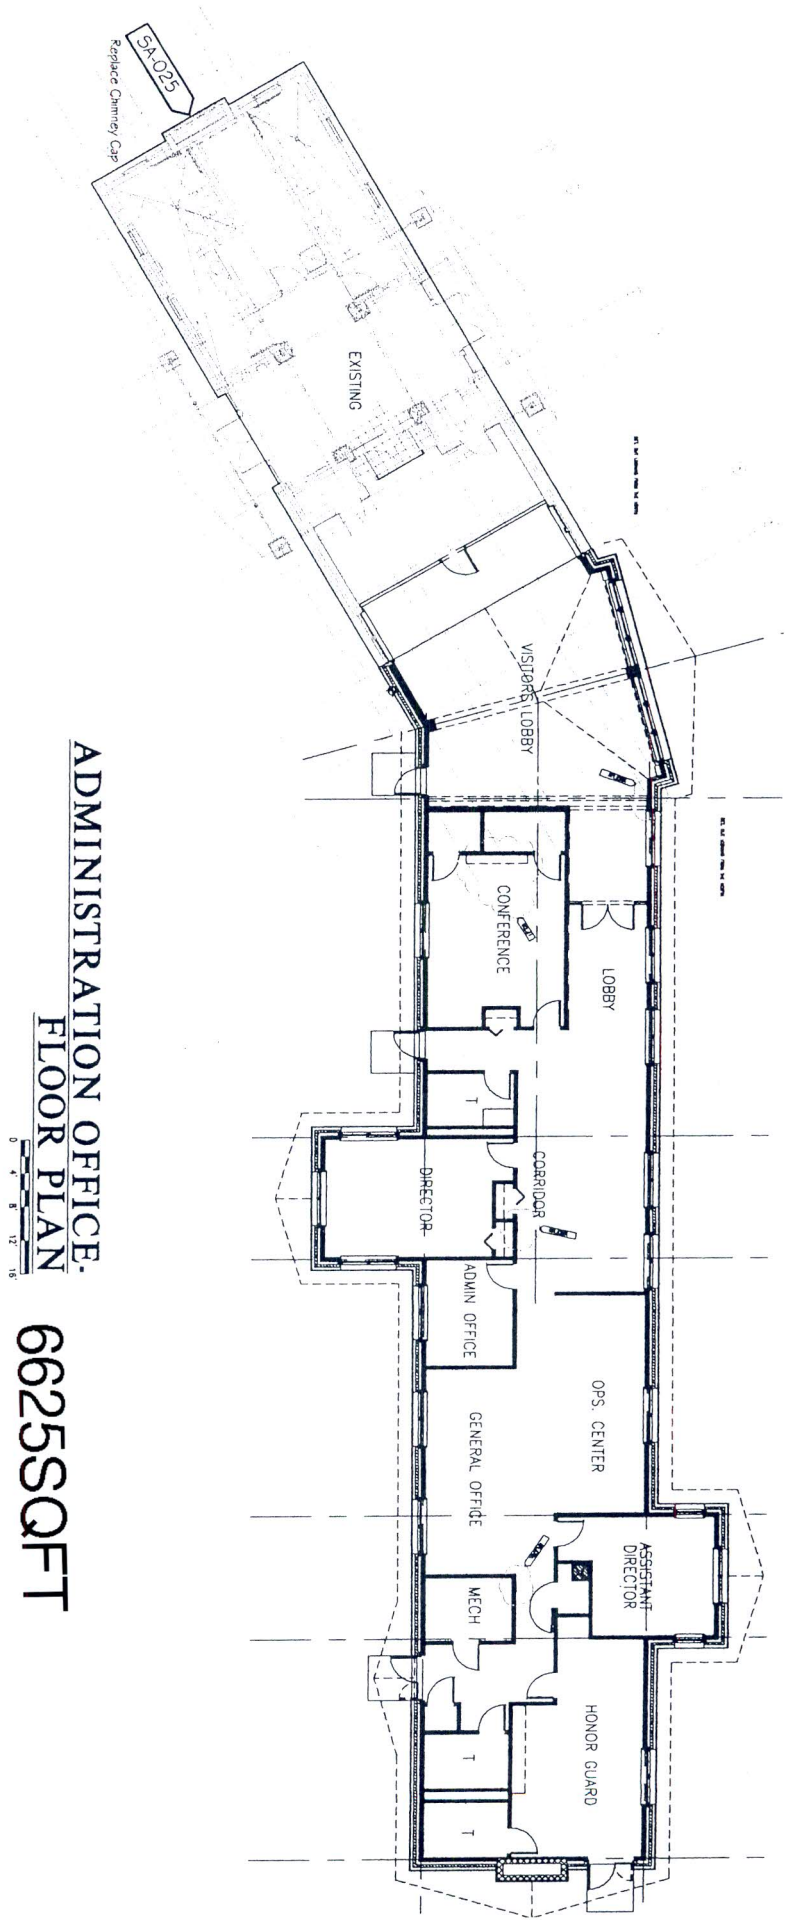


ADMINISTRATION OFFICE.  
FLOOR PLAN  
6625SQFT  
1025 MOPPING 5600 CARPET

9

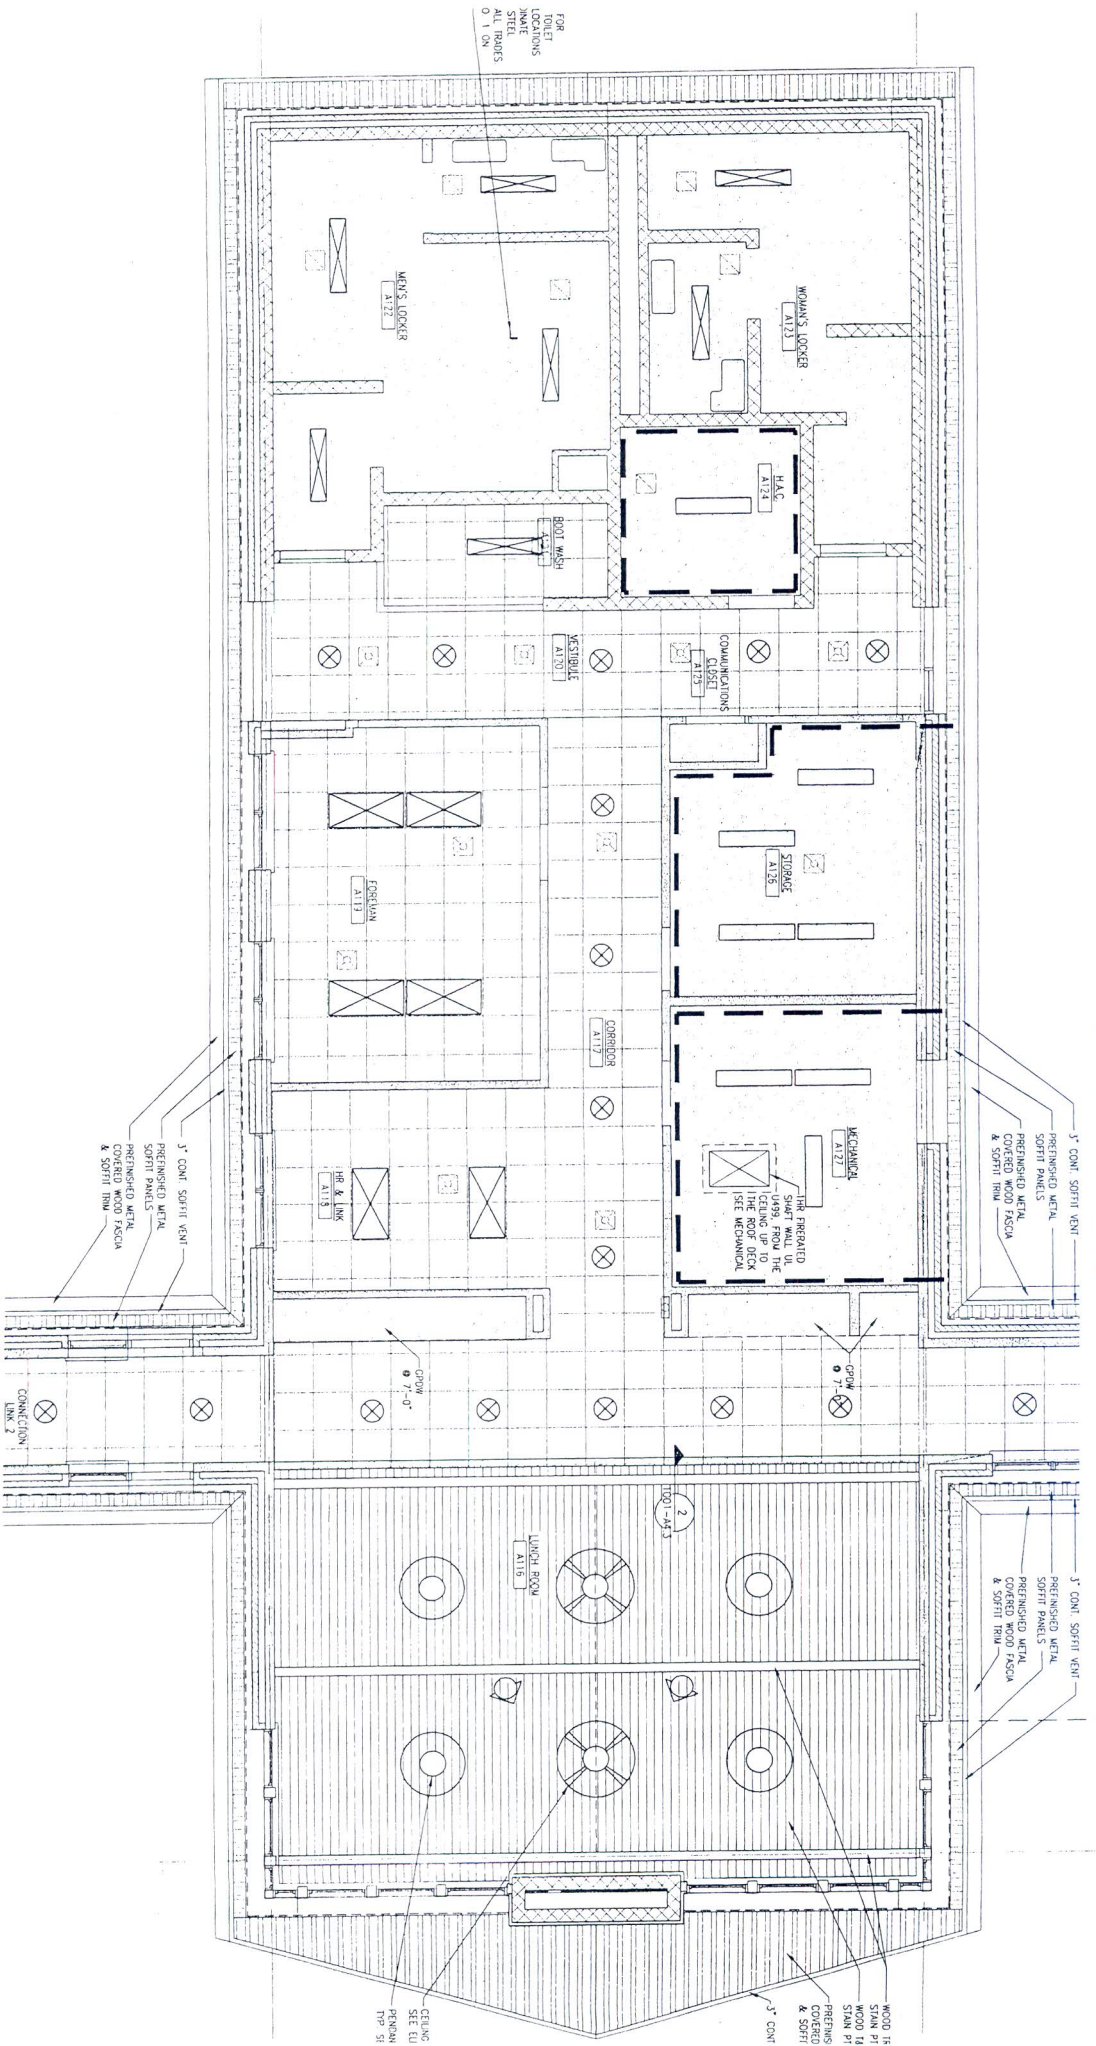

# HONOR GUARD BLDG, 845SQFT

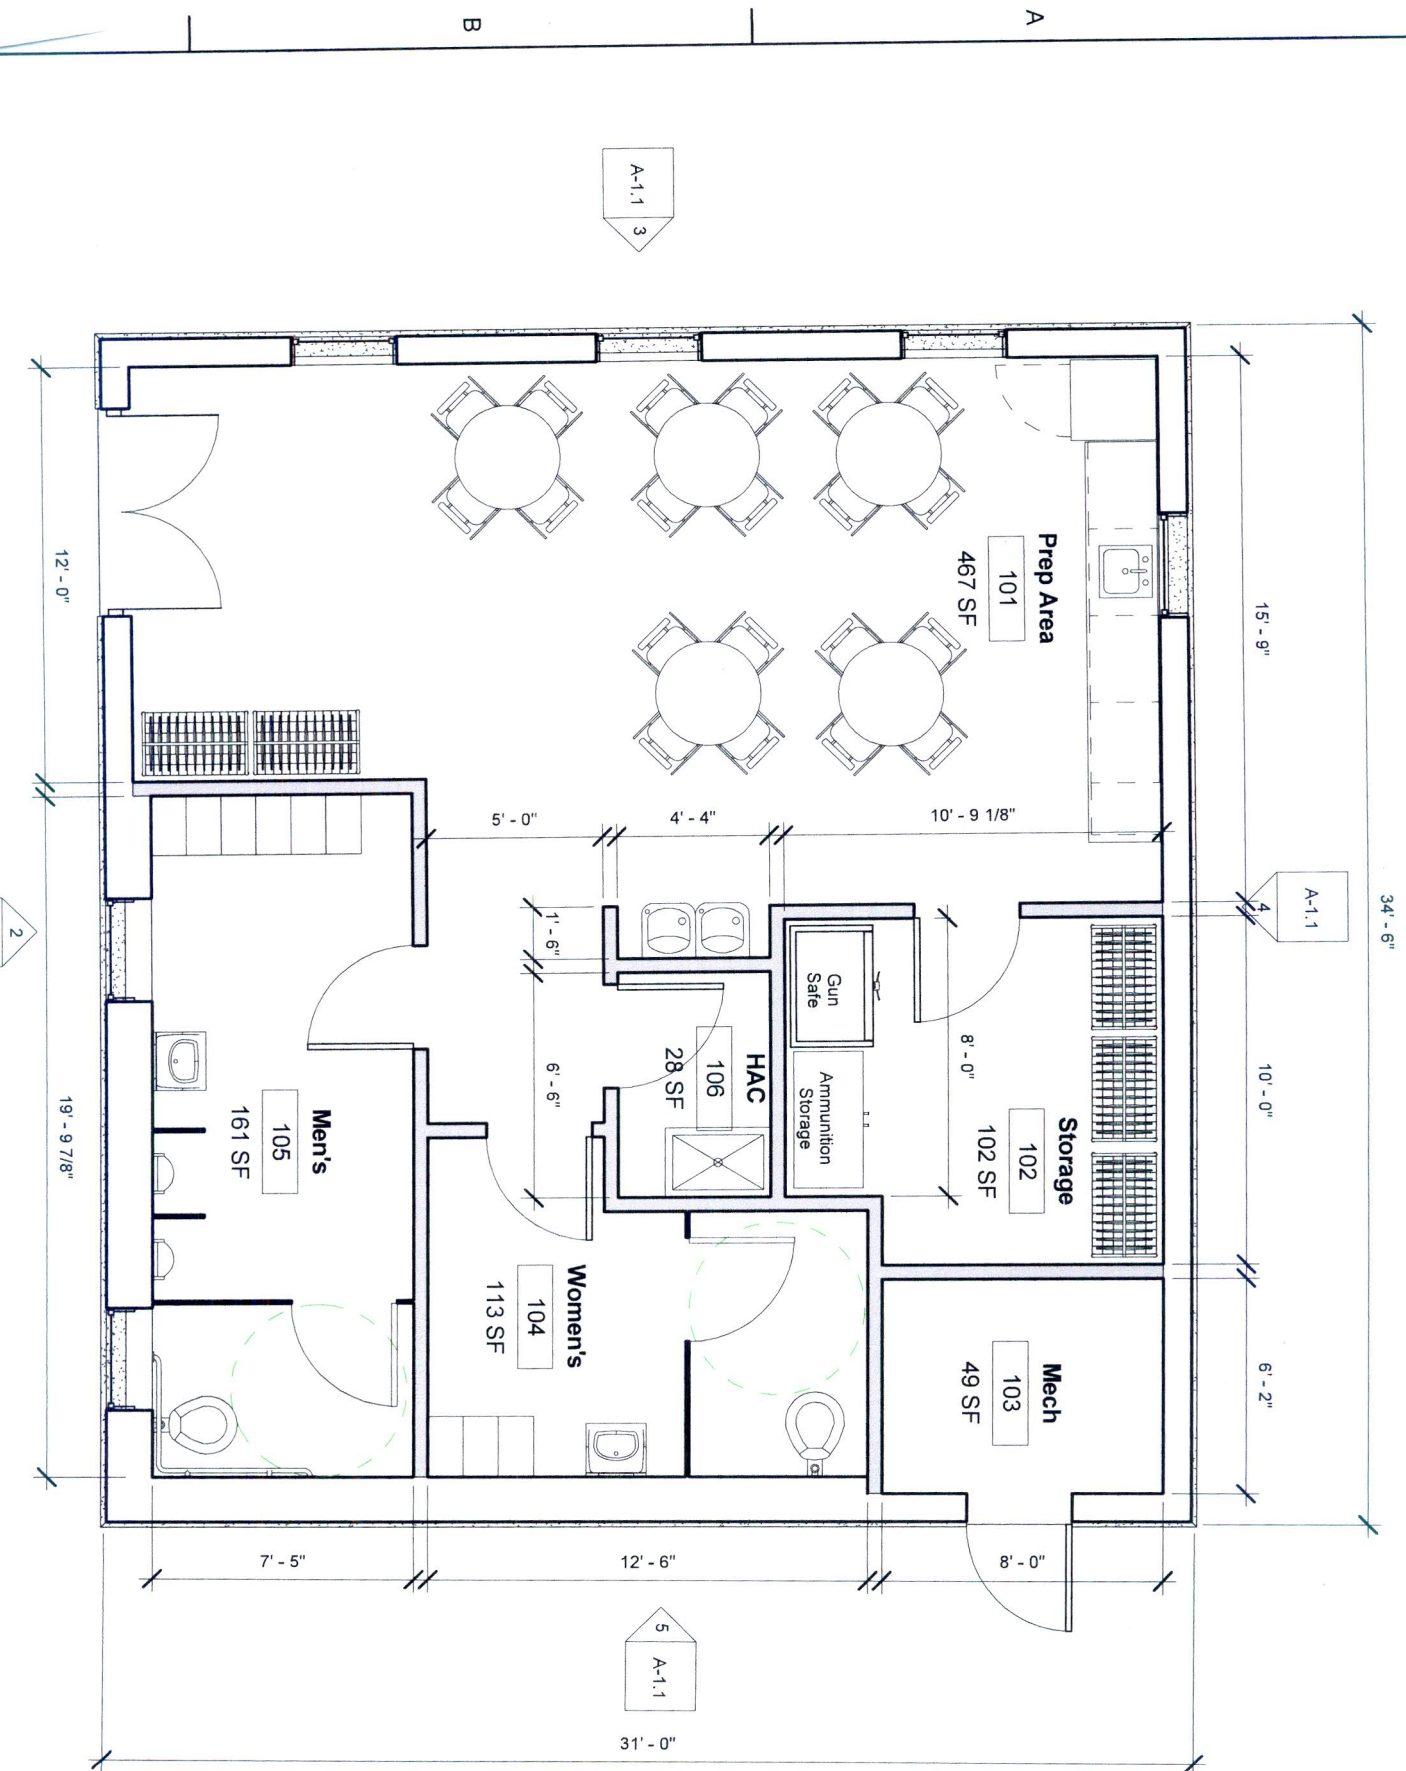

2 South Elk  
1/4" = 1'

- 2
- 6
- 1
- 10
- 7