


2  
A1.4



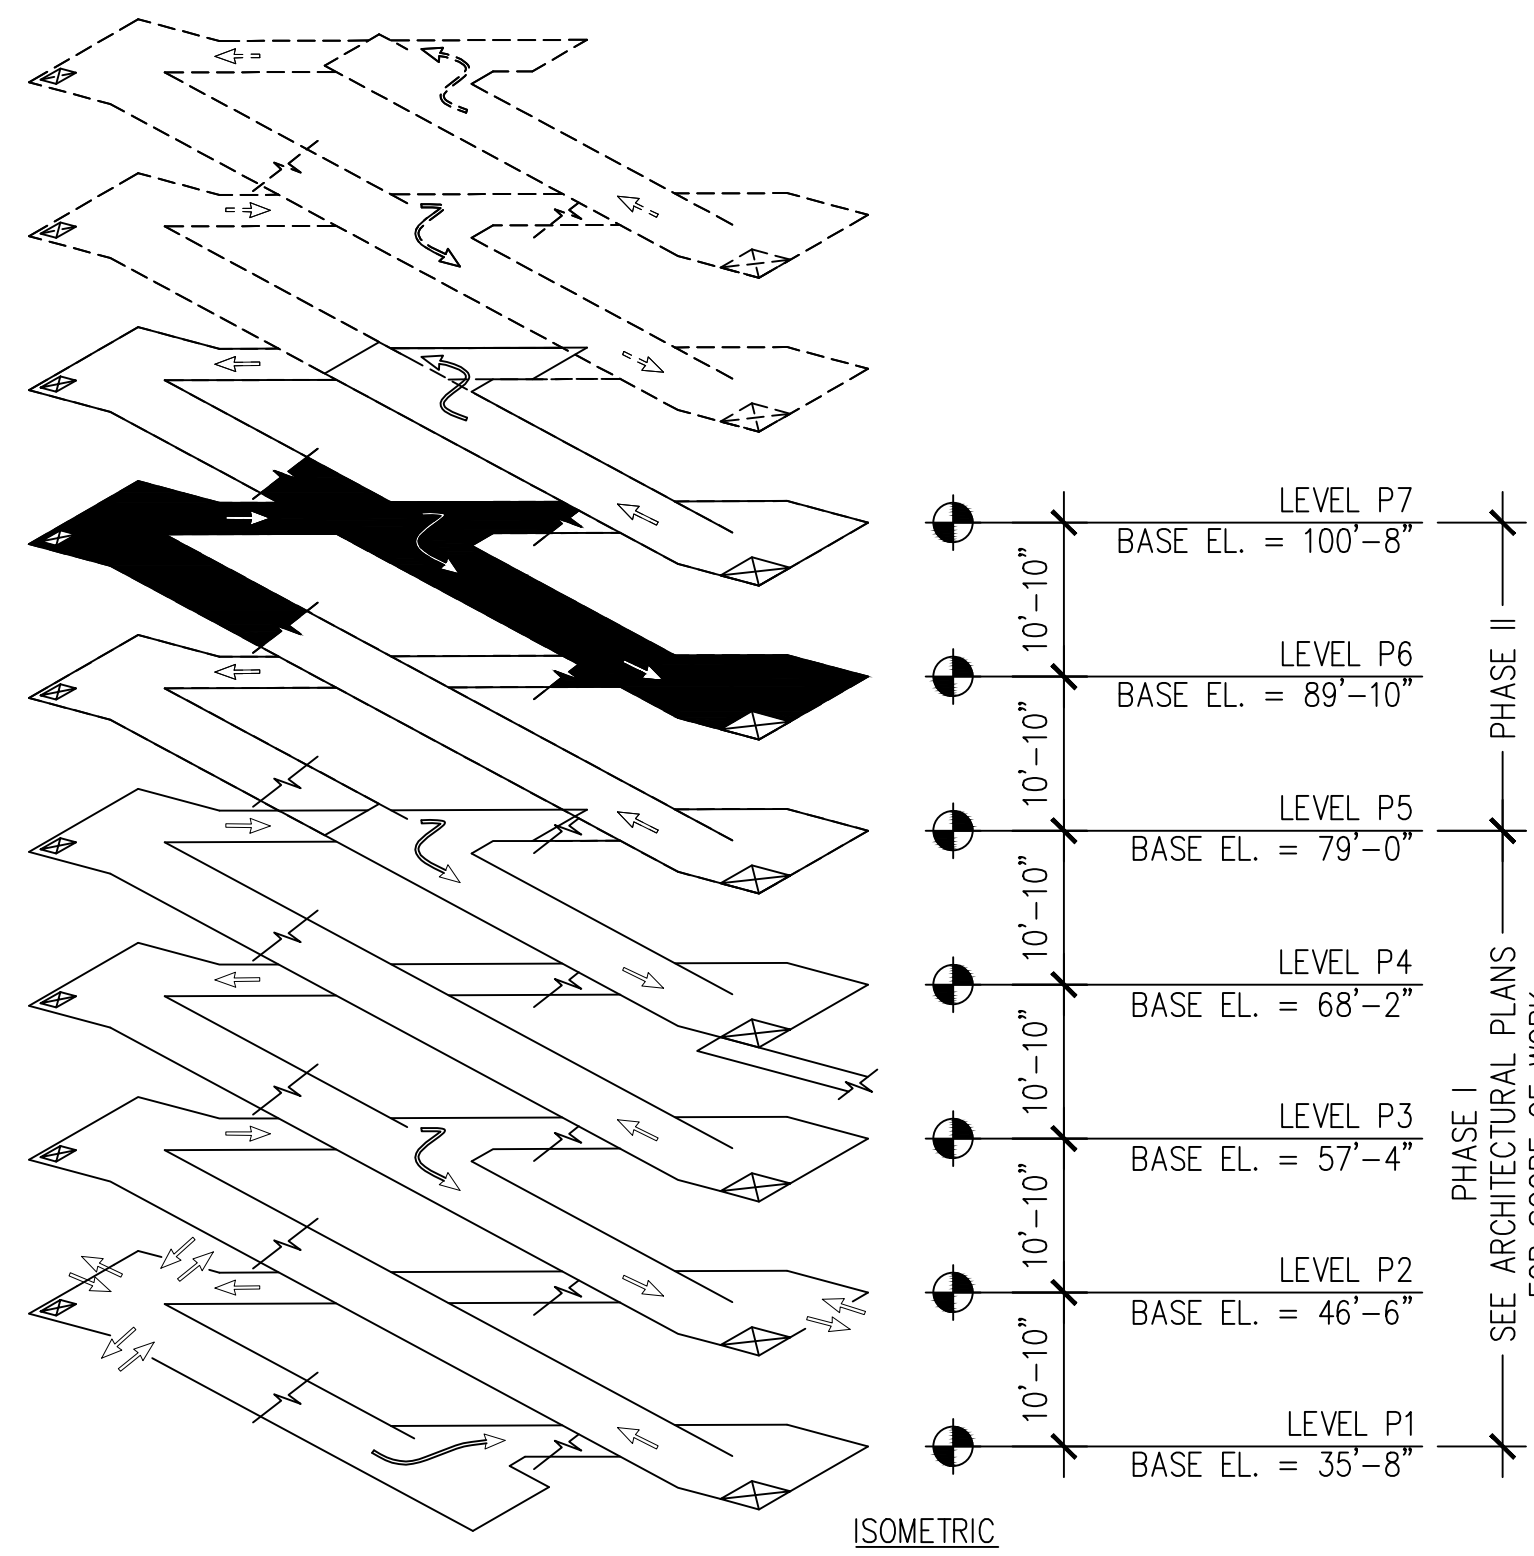

LEVEL P6 PARTIAL ARCHITECTURAL PLAN  
@ PEDESTRIAN BRIDGE LINK

SCALE: 1/16" = 1'-0"



PHASE I  
EE ARCHITECTURAL PLANS — PHASE II

FOR SCOPE OF WORK

		CONSULTANTS:		ARCHITECT/ENGINEERS:		<div><div>N</div><div></div></div>	Drawing Title TYP. LEVEL P6, P8 AND LEVEL P9 ARCHITECTURAL PLANS		Project Title Veterans Affairs Medical Center - Expand Parking Garage Phase II		Project Number 642-336		Office of Construction and Facilities Management	
							Approved Project Director		Location Philadelphia, PA		Building Number -			
											Drawing Number  A14			
Revisions:													Date	
													 Department of Veterans Affairs	