


NOTES TO DESIGNER:


- 1. FILL IN BLANKS AND/ OR VERIFY ALL TEXT IN BLUE.
- 2. SET GRADES TO CONVEY STORMWATER WITHIN R.O.W. OR EASEMENTS.
- 3. REVISE DETAIL AS NECESSARY TO MATCH ACTUAL ROADWAY DESIGN.
- 4. MODIFY DETAIL TO MEET SPECIFIC CONDITIONS.

NOTE:


- 1. MINIMUM WIDTH IS 2'-0".
MATCH EXISTING WIDTH UP TO 2'-6"

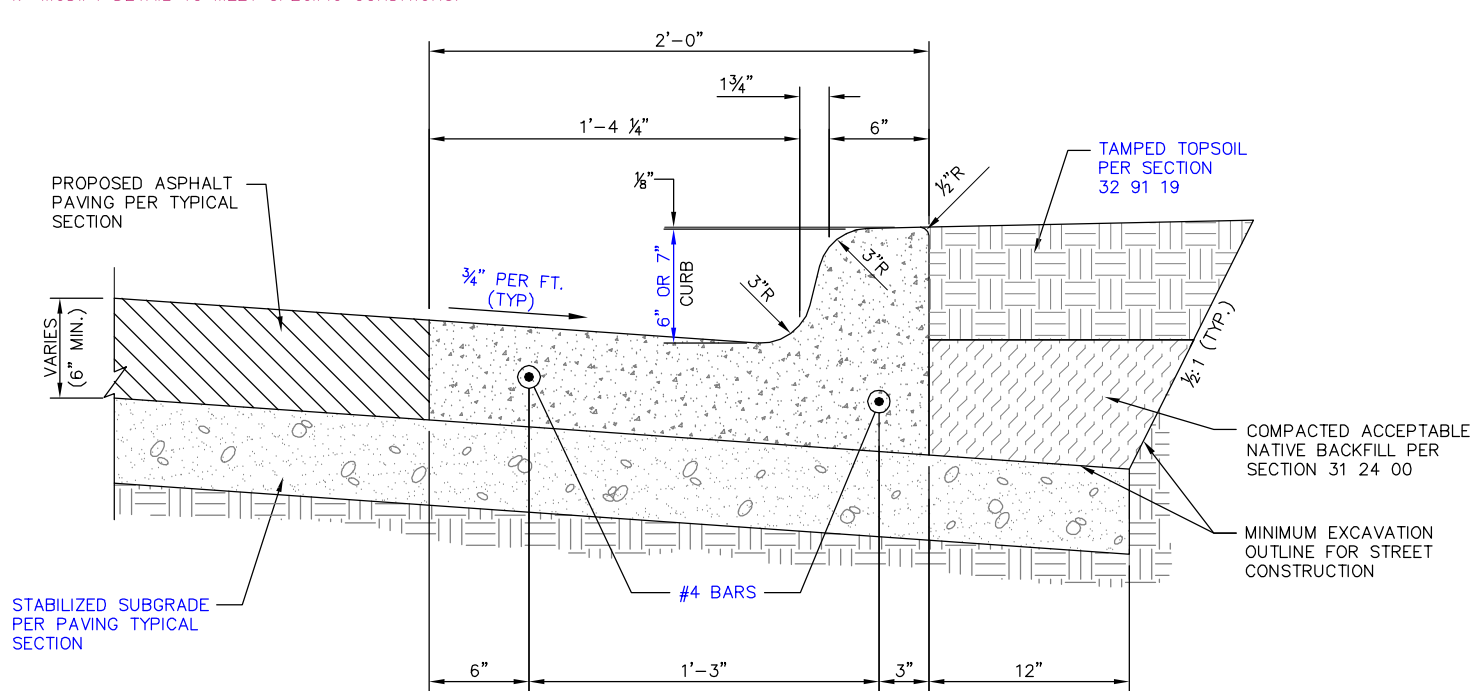

NEW CONSTRUCTION

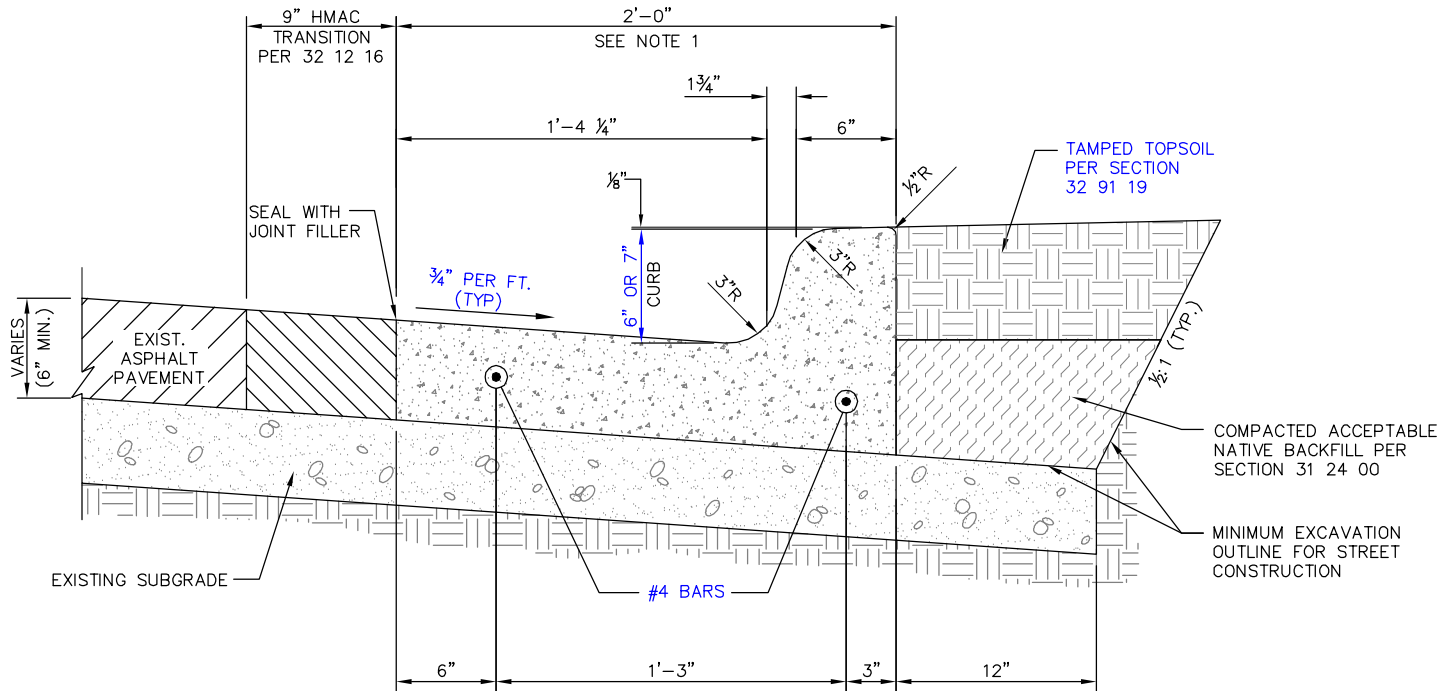

EXISTING STREET

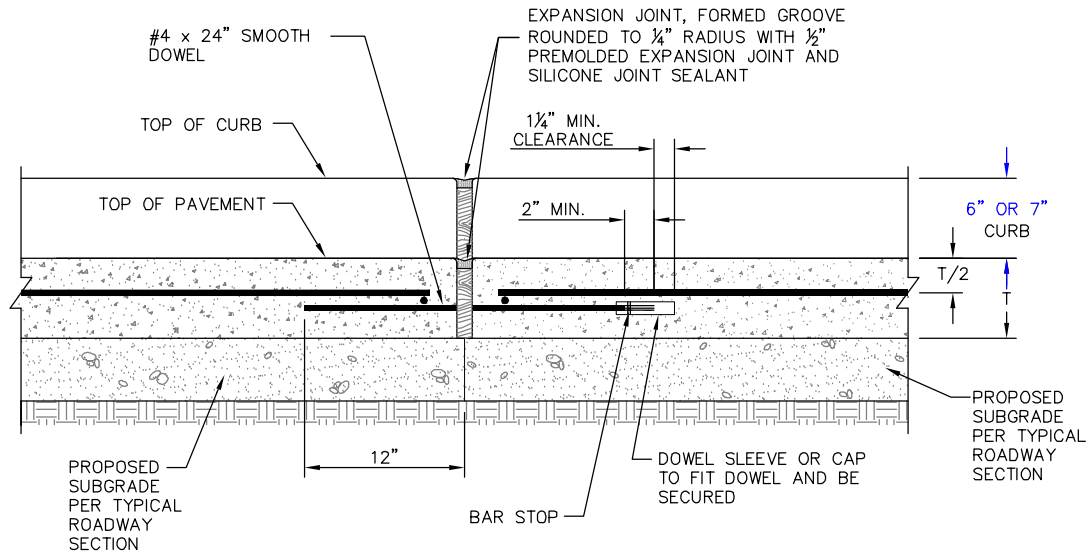

CURB AND GUTTER EXPANSION JOINT

NOTE:

- 1. 200 LF MAXIMUM SPACING BETWEEN CURB AND GUTTER EXPANSION JOINTS.



CITY OF FORT WORTH, TEXAS
STANDARD CURB AND GUTTER

REVISED: 08-31-2012

32 16 13-D534