





C1 PANEL "HESP"
NO SCALE

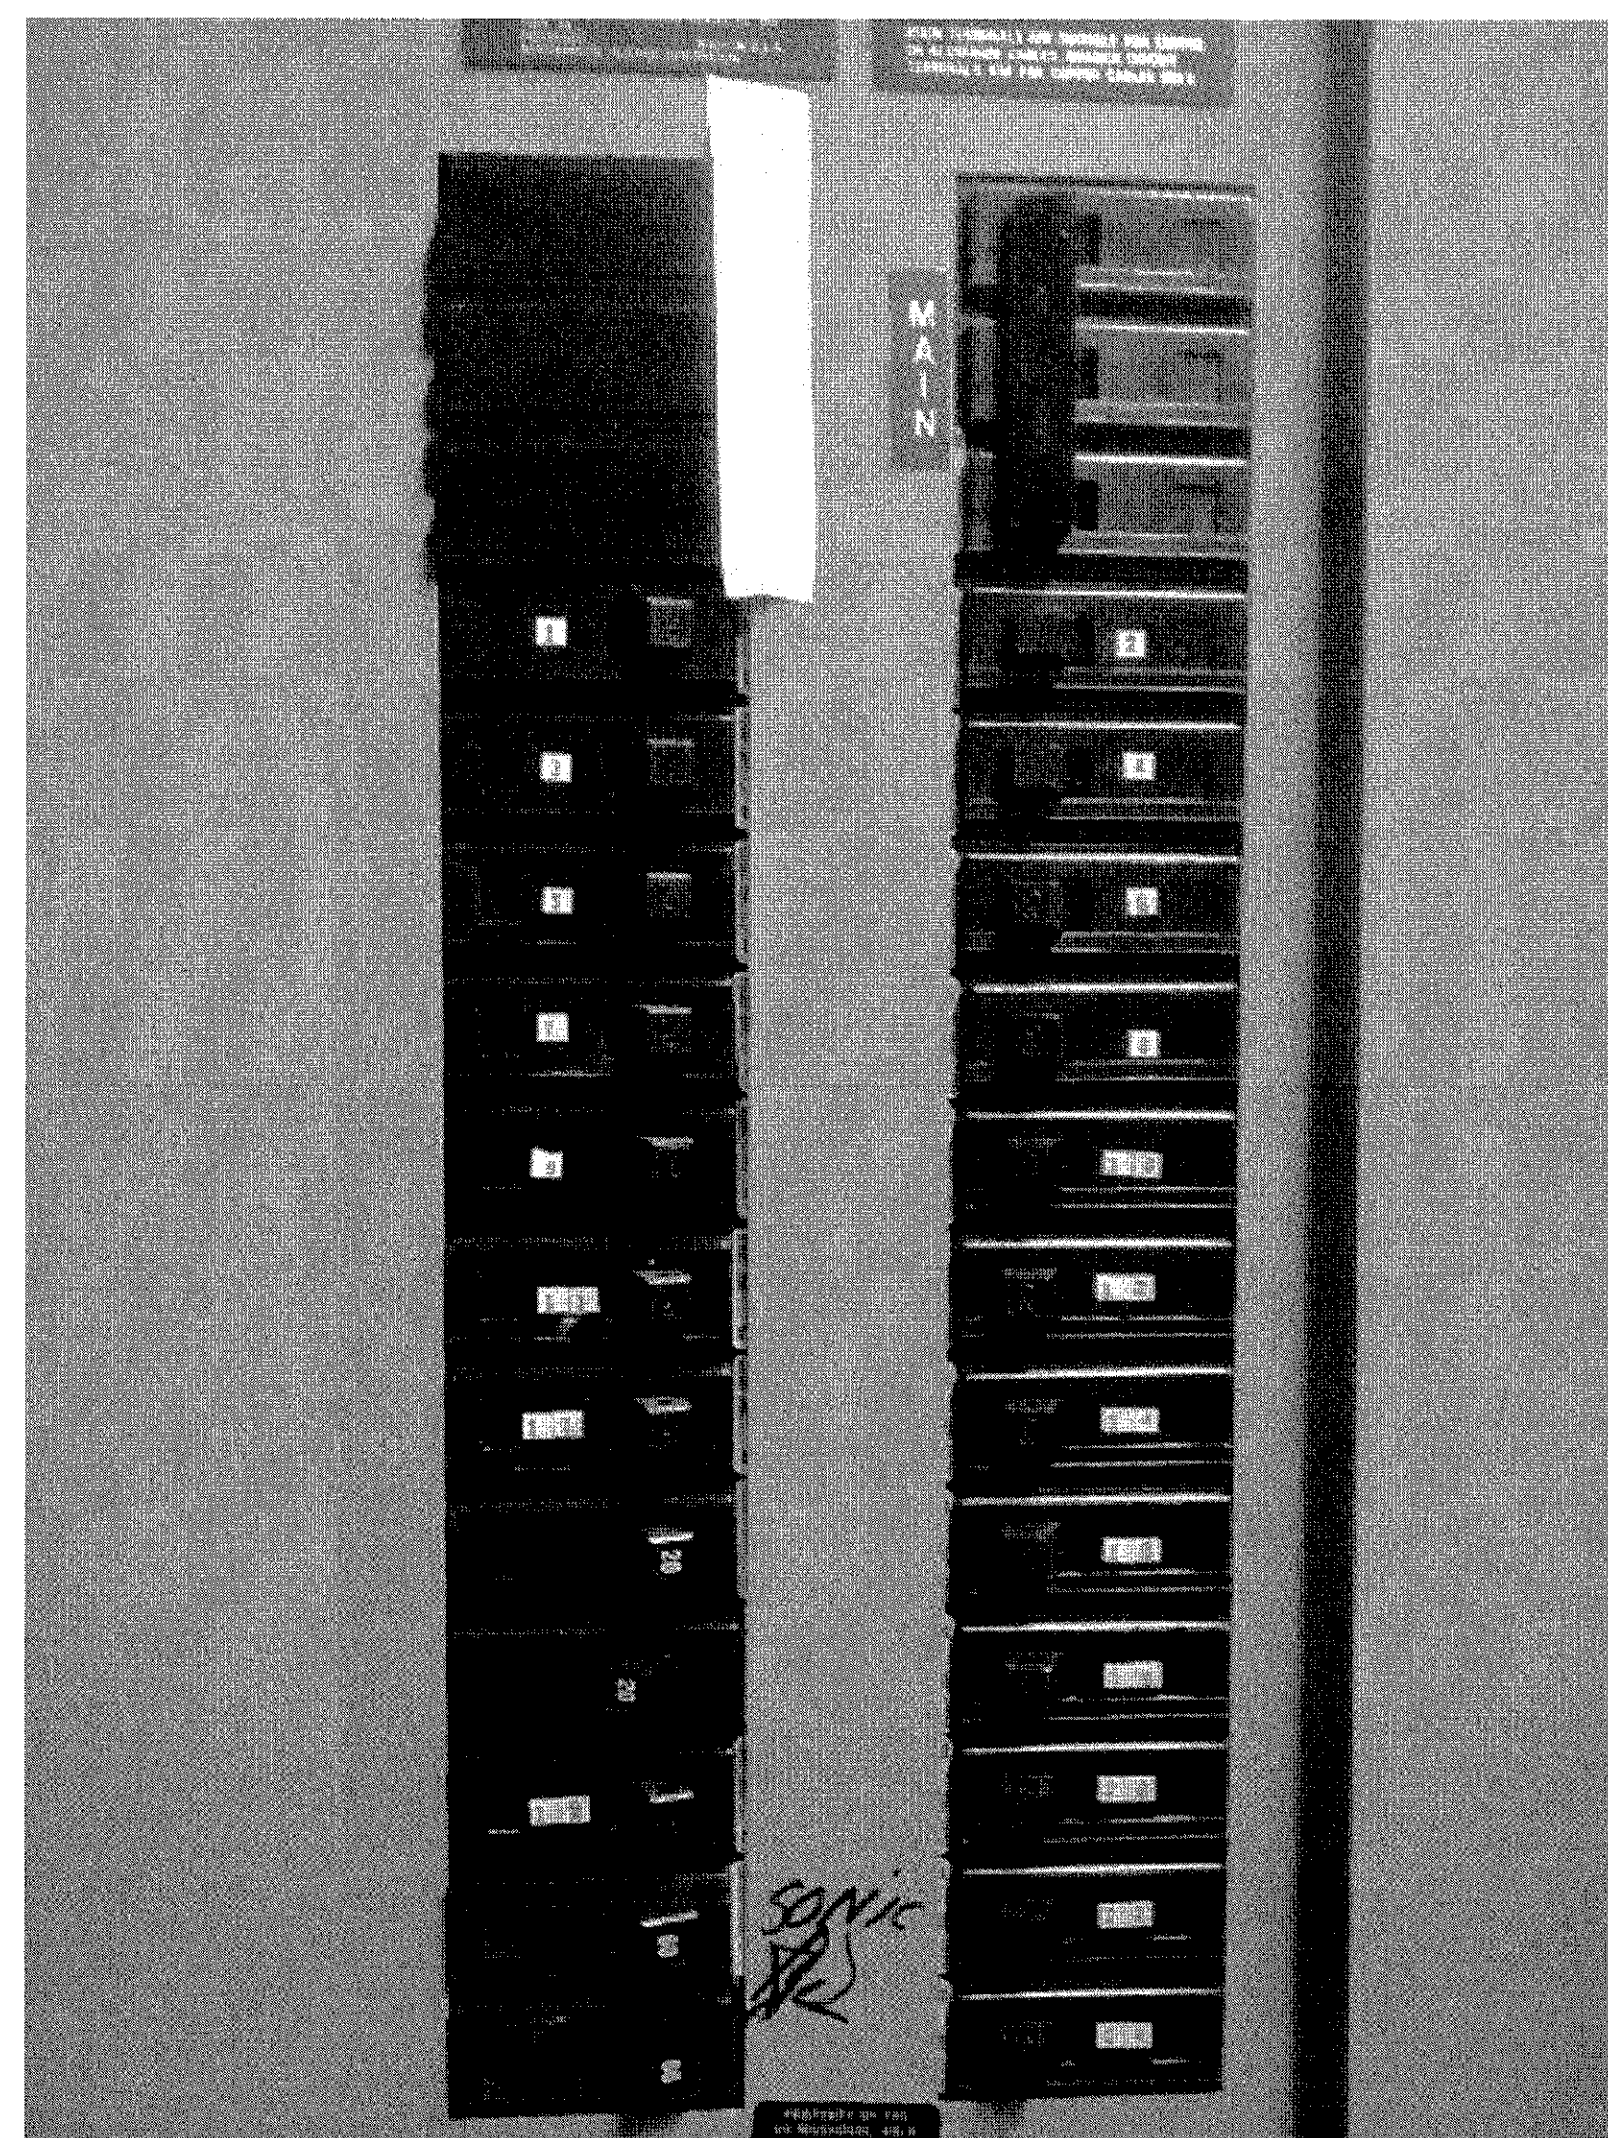

C3 PANEL "LP1D"
NO SCALE

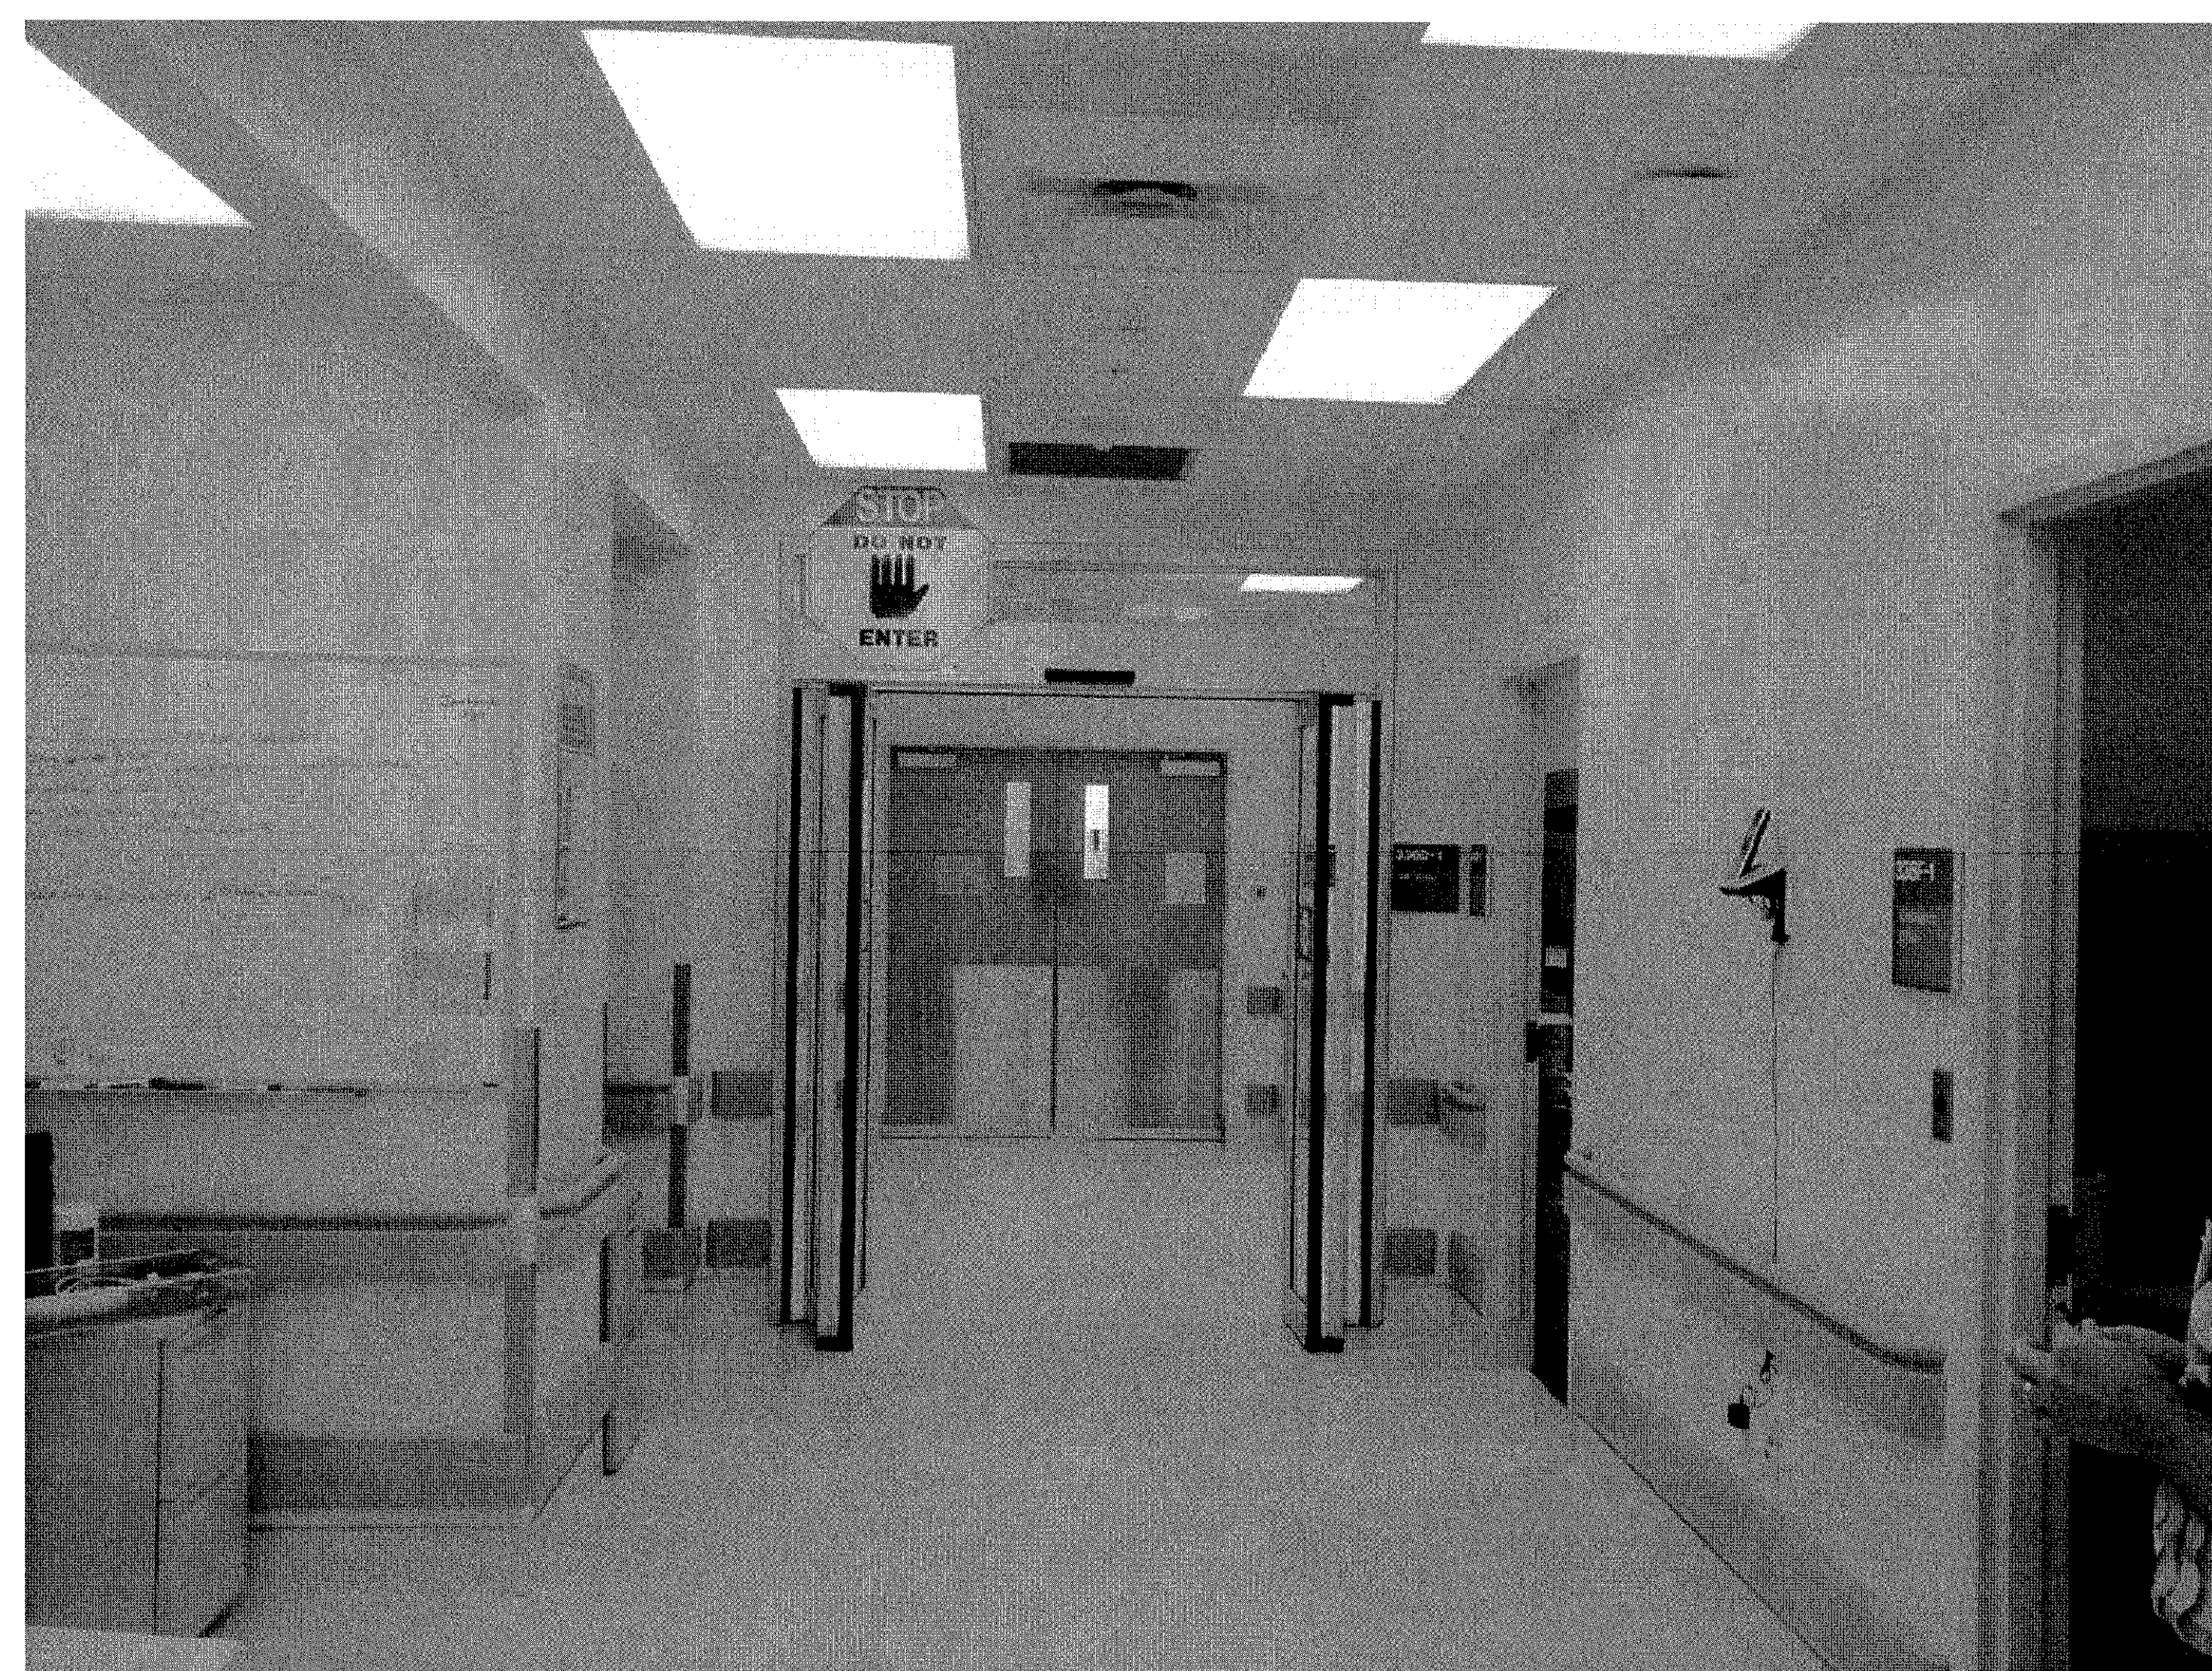

C5 EXISTING CONDITIONS AT O.R. SUITE DOORS
NO SCALE

[illegible]

FULLY SPRINKLED
BID DOCUMENTS
FOR CONSTRUCTION

Office of
Construction
and Facilities
Management

