


three inches = one foot
one and one half inches = one foot
one inch = one foot
three quarters inch = one foot
one half inch = one foot
three eighths inch = one foot
one quarter inch = one foot
one eighth inch = one foot

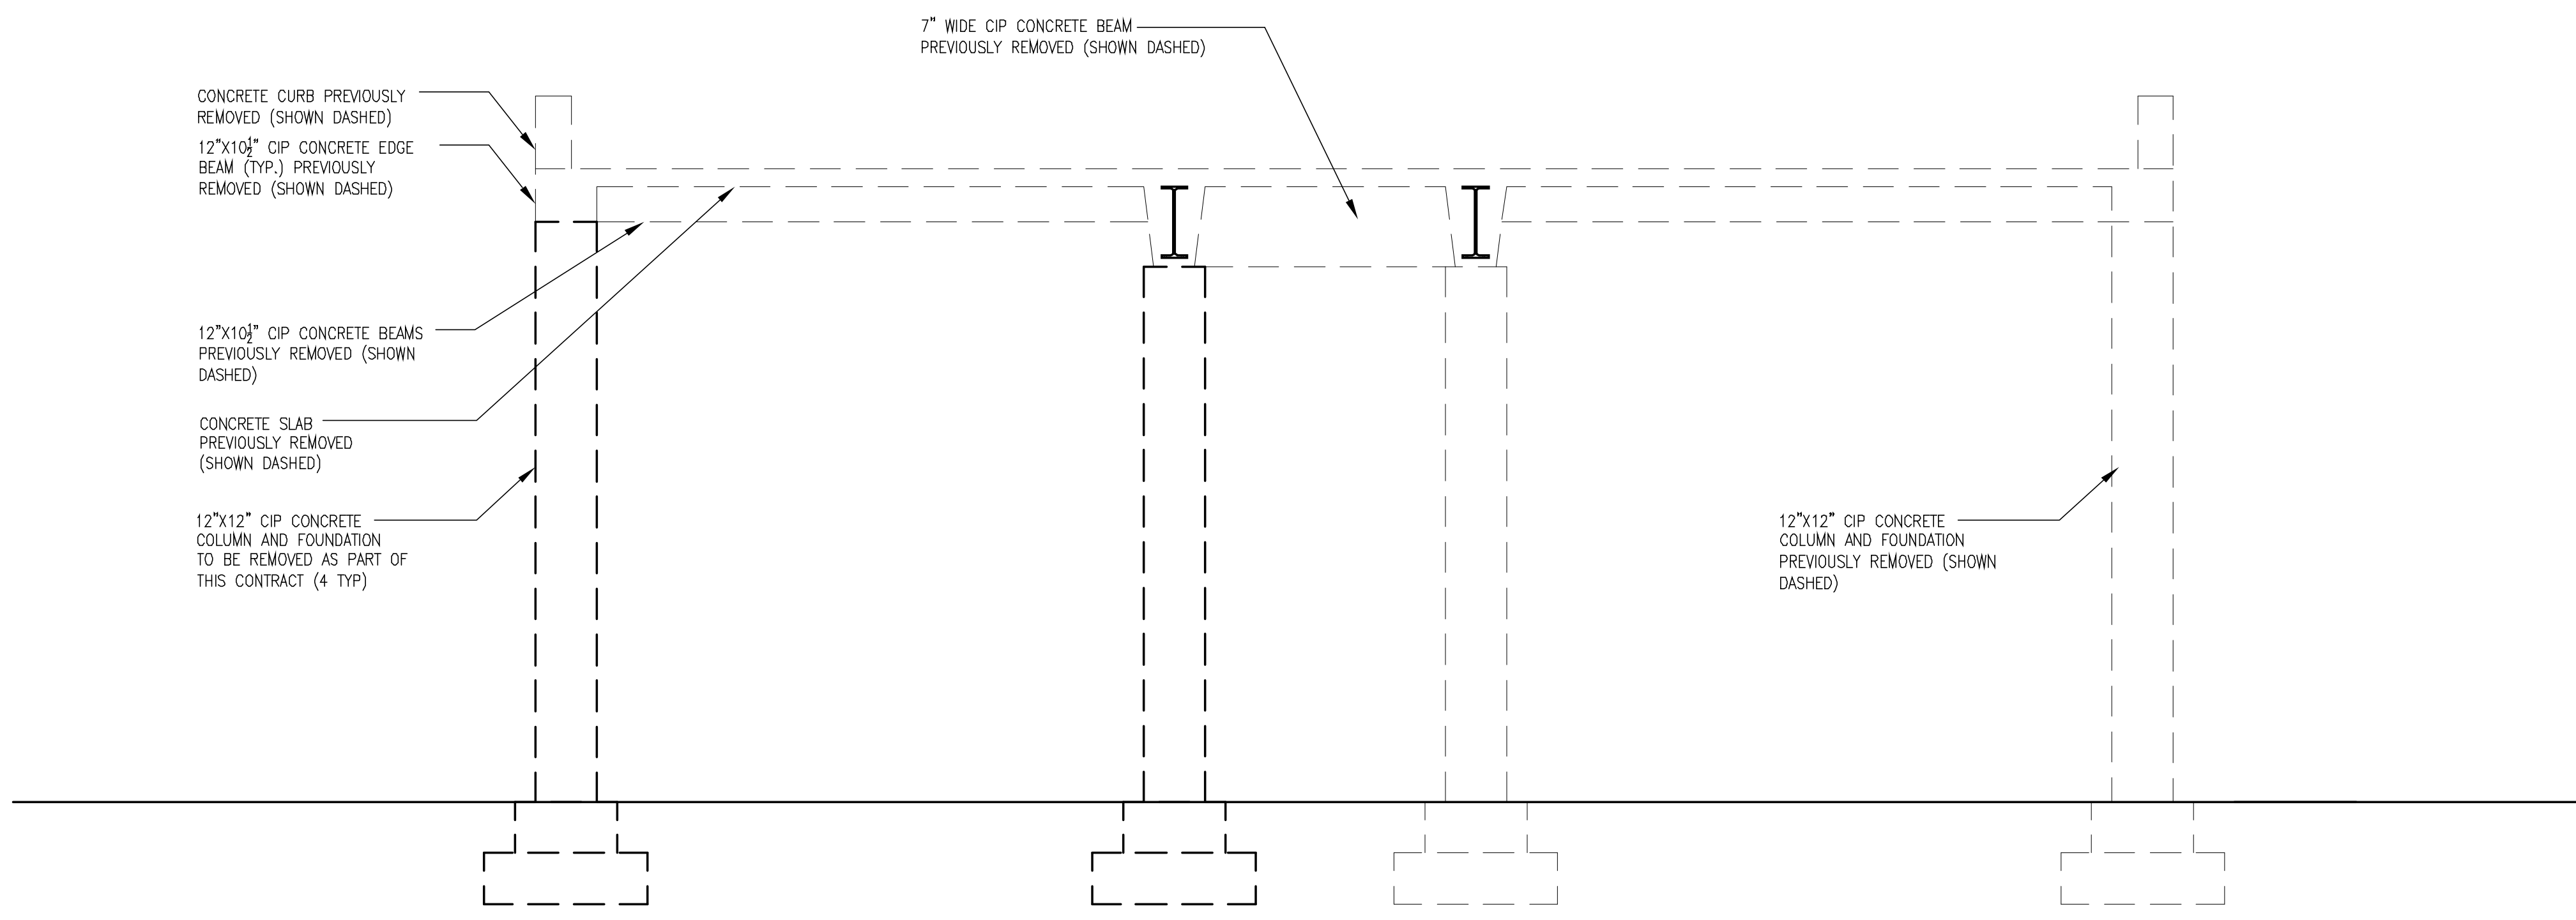

1 SECTION
SCALE: 1/2" = 1' 0"


100% CONSTRUCTION DOCUMENTS - FOR CONSTRUCTION

| | | | | | | | | | | | | | | |
|---|-------------|---|--|---|--------------------------------|---|--------------|-------------|------|----|-----|-----|--|--|
| <div>No</div> <div>REVISION</div> <div>DATE</div> | | <div>Alexandria 525 Broadway Street Alexandria, MN 56308 phone 320.759.9030 facsimile 320.759.8062 www.jlgarchitects.com copyright © 2016</div> | | <div><small>STANDARD:</small> I HEREBY CERTIFY THAT THIS PLAN IS PREPARED BY ME OR UNDER MY SUPERVISION AND THAT I AM A LICENSED ARCHITECT UNDER THE LAWS OF THE STATE OF MINNESOTA. DANIEL L. MILLER, AIA DATE: 07/26/2016 REG. NO. MN 436011</div> | <div>EXISTING CONDITIONS</div> | <div>PROJECT TITLE DEMOLISH TREESTLE AT BOILER PLANT</div> <table><tr><td>BUILDING NO.</td><td>DESIGNED BY</td><td>DRWN</td></tr><tr><td>--</td><td>RWM</td><td>ALV</td></tr></table> <div>LOCATION VA MEDICAL CENTER ST. CLOUD, MN 56303</div> | BUILDING NO. | DESIGNED BY | DRWN | -- | RWM | ALV | <div>DATE 07/26/2016</div> <div>AS NOTED</div> <div>PROJECT NO. 656-15-826</div> <div>ADD FILE A1.1</div> <div>DRAWING NO. A1.1</div> <div>OWS 9 of 20</div> | <div>St. Cloud VA Health Care System Brainerd Montevideo Alexandria</div> |
| BUILDING NO. | DESIGNED BY | DRWN | | | | | | | | | | | | |
| -- | RWM | ALV | | | | | | | | | | | | |


three inches = one foot
one and one half inches = one foot
one inch = one foot
three quarters inch = one foot
one half inch = one foot
three eighths inch = one foot
one quarter inch = one foot
one eighth inch = one foot




1

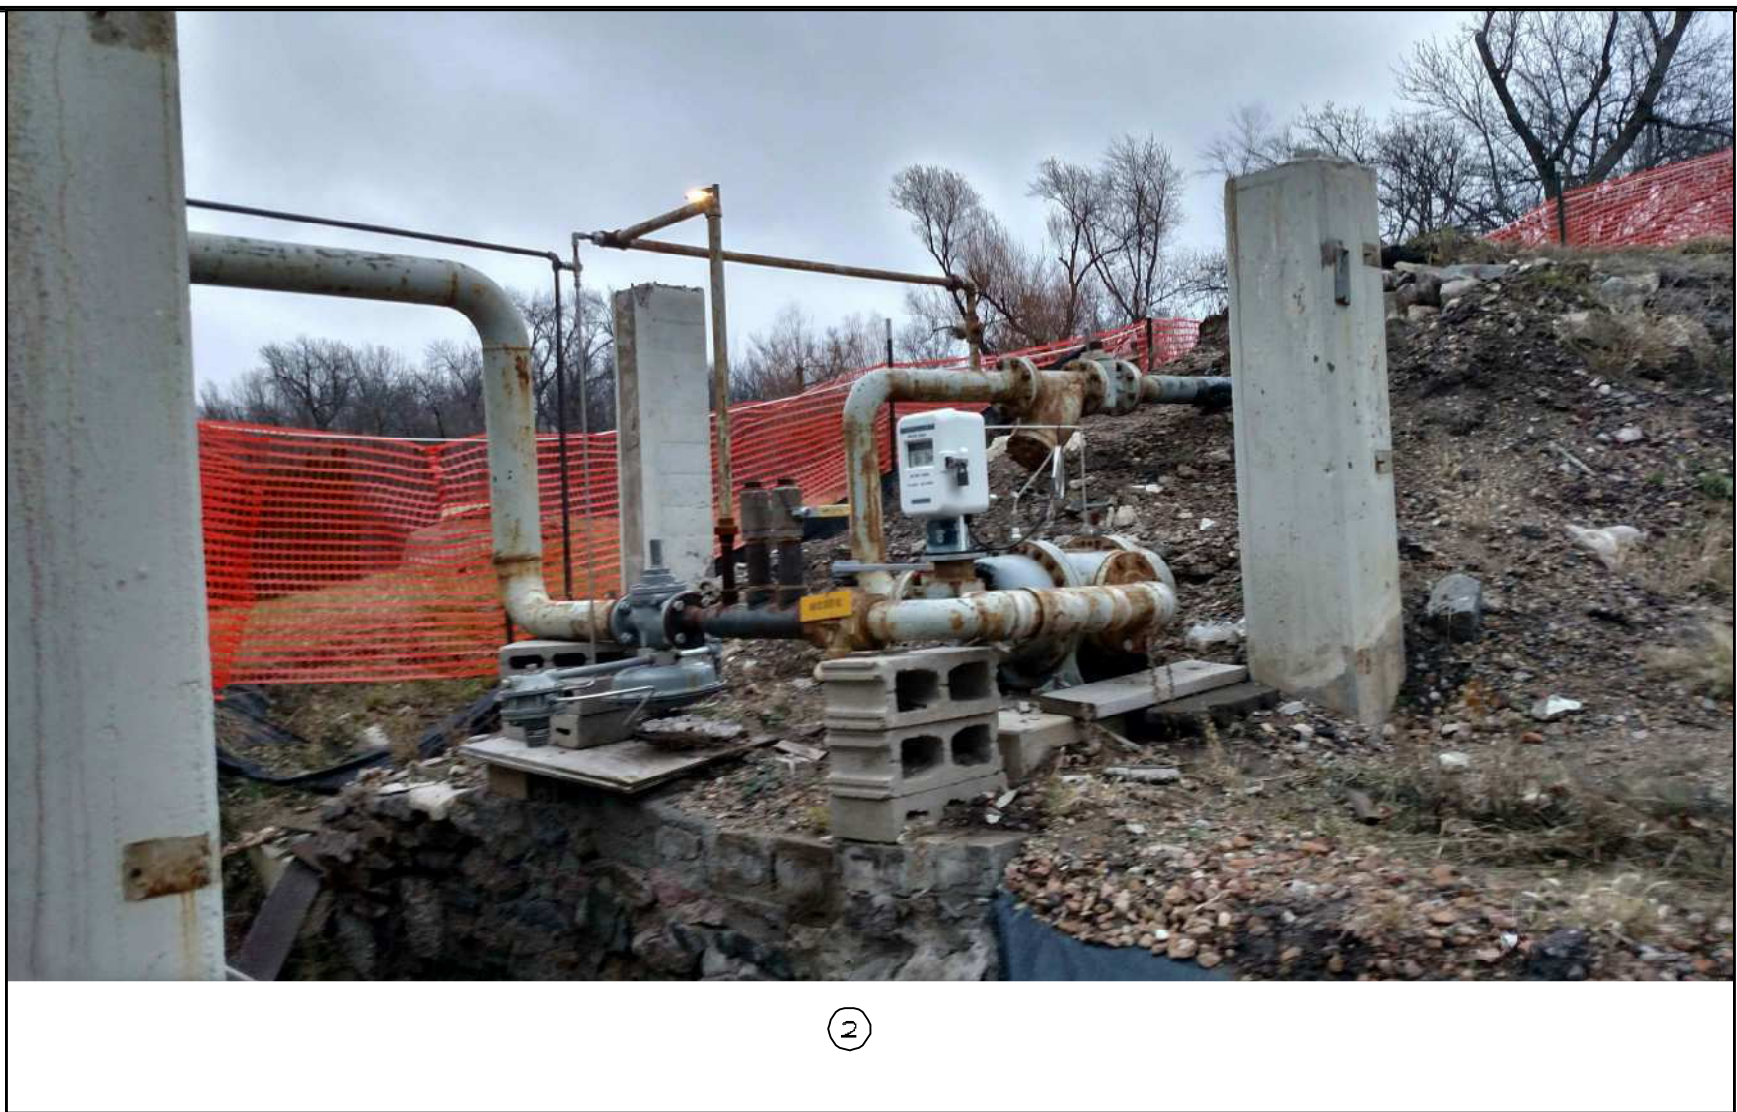

2

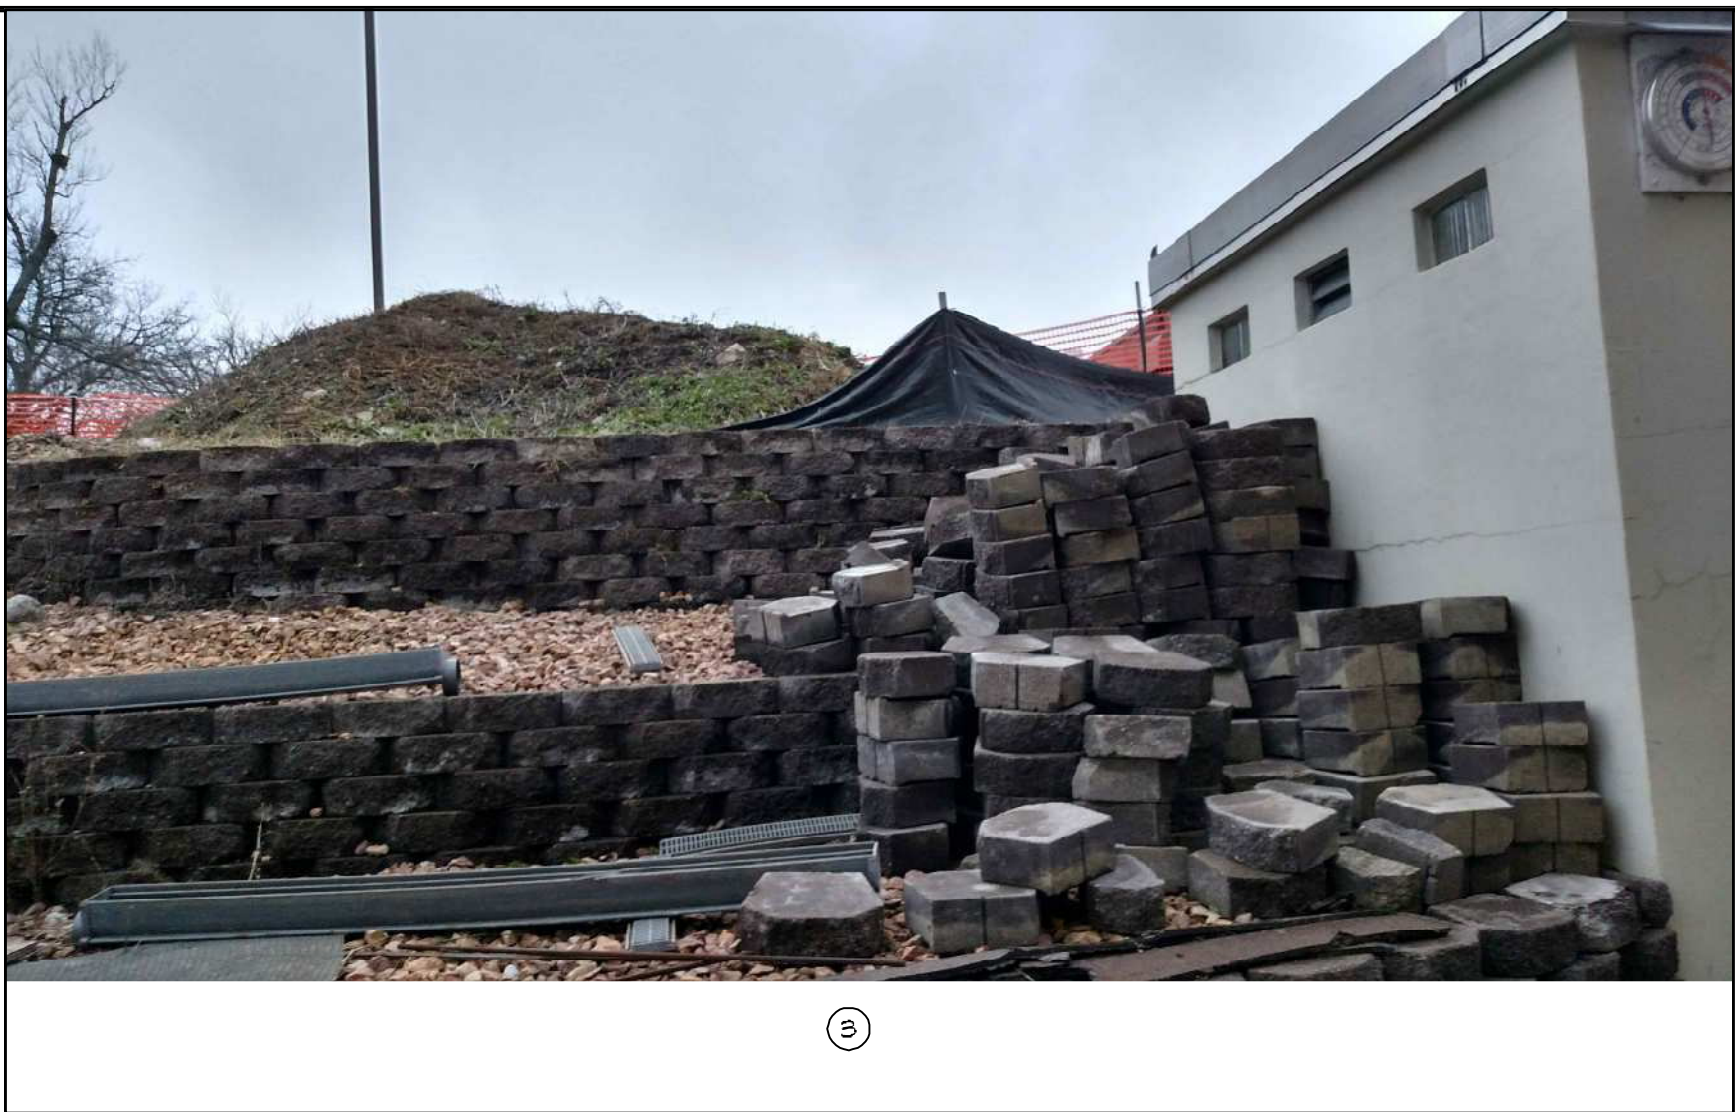

3

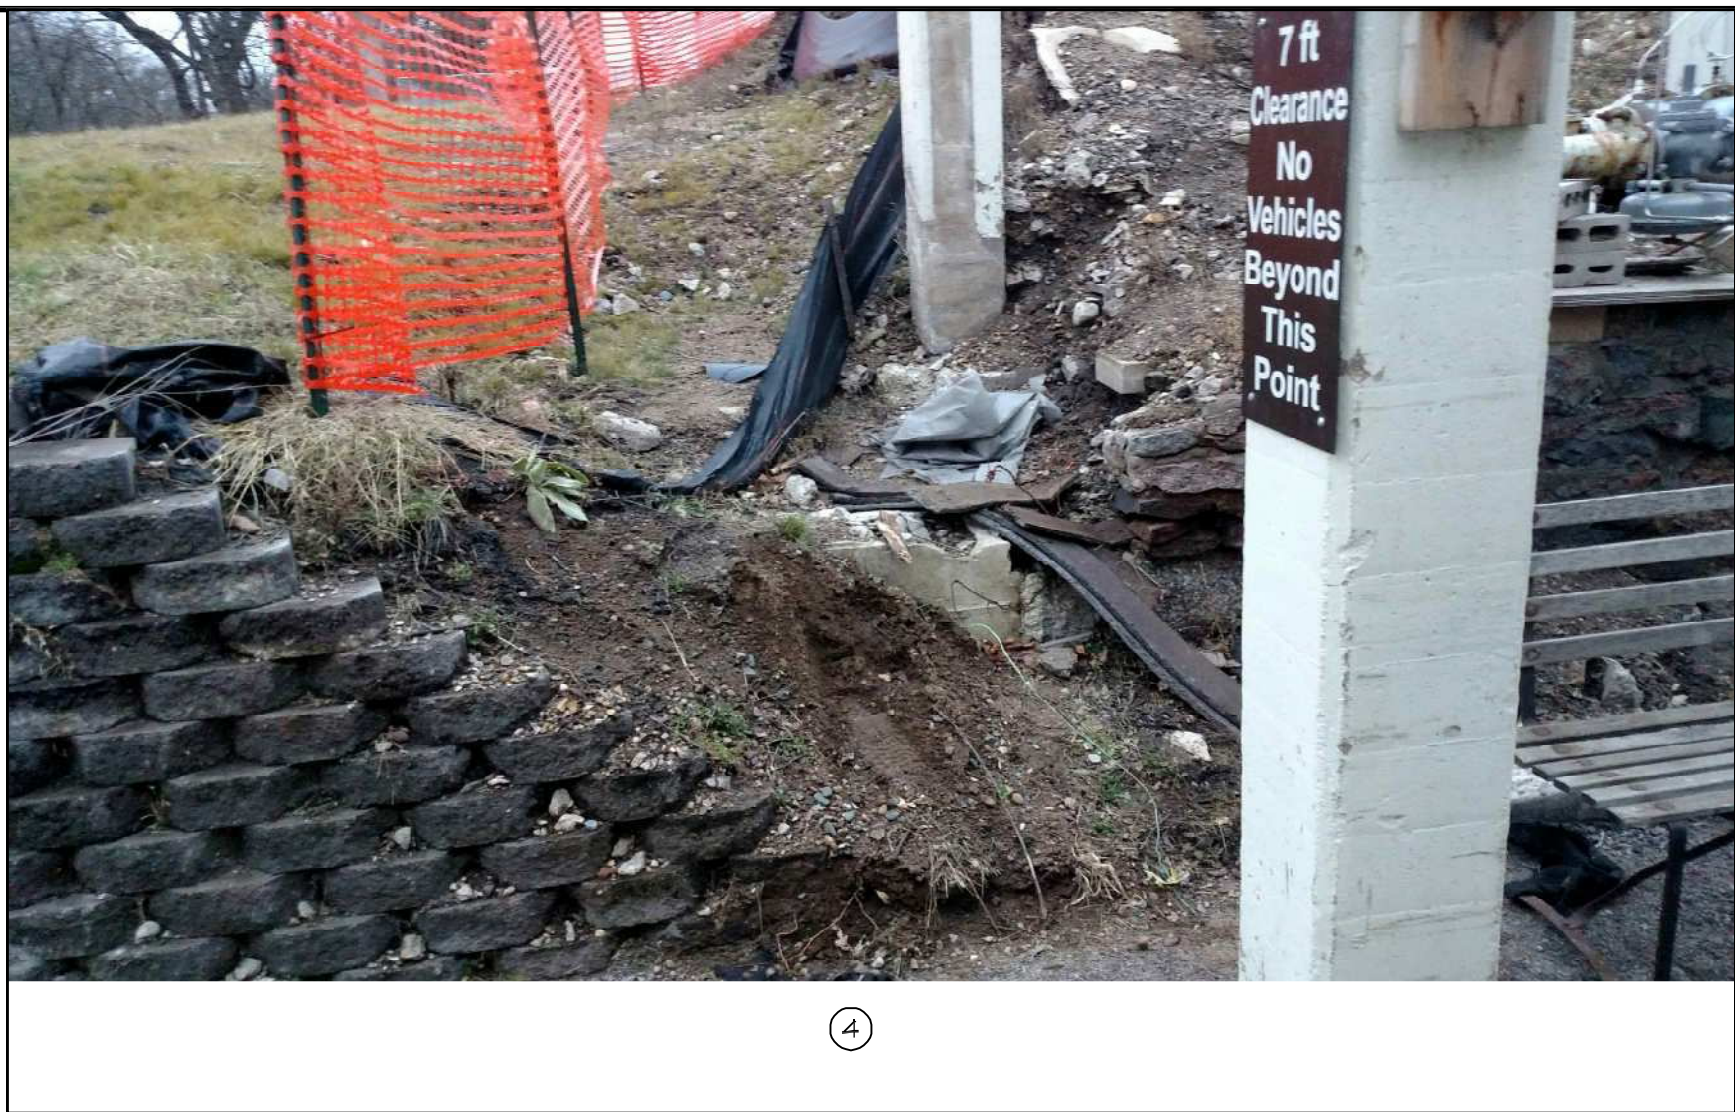


4



5



6

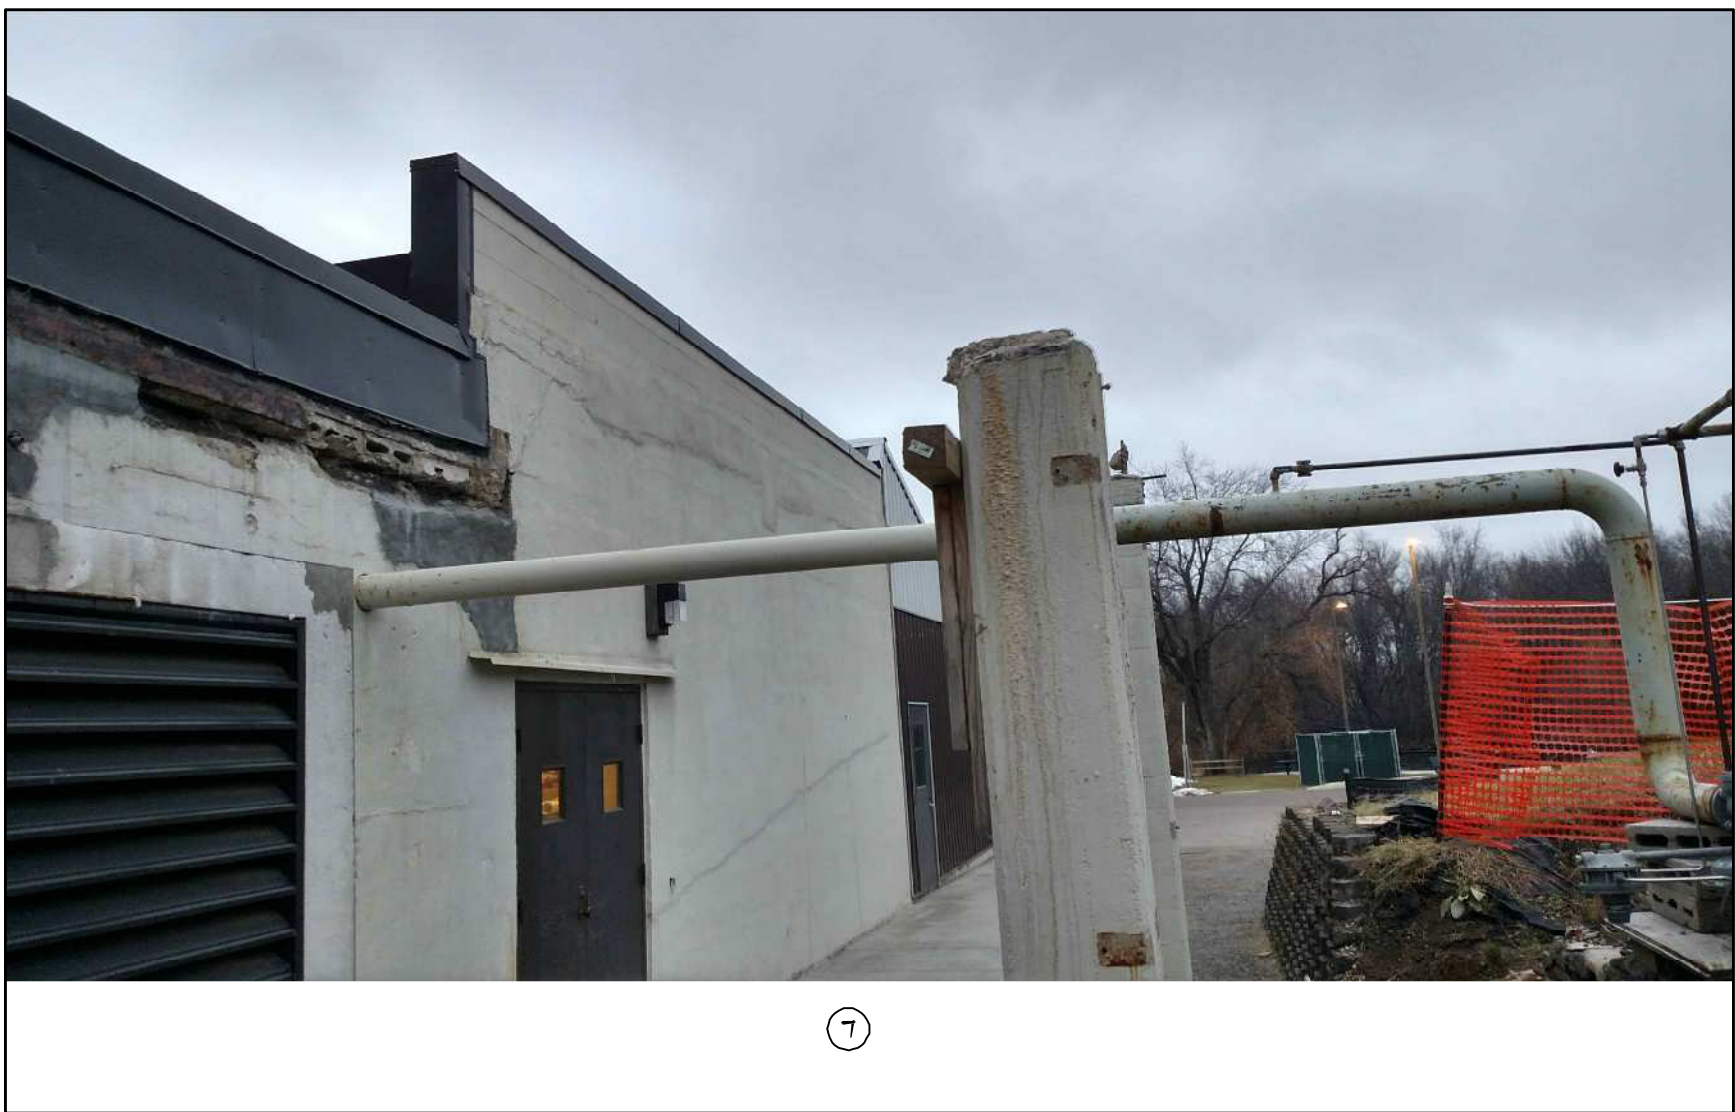

7




8



9



10

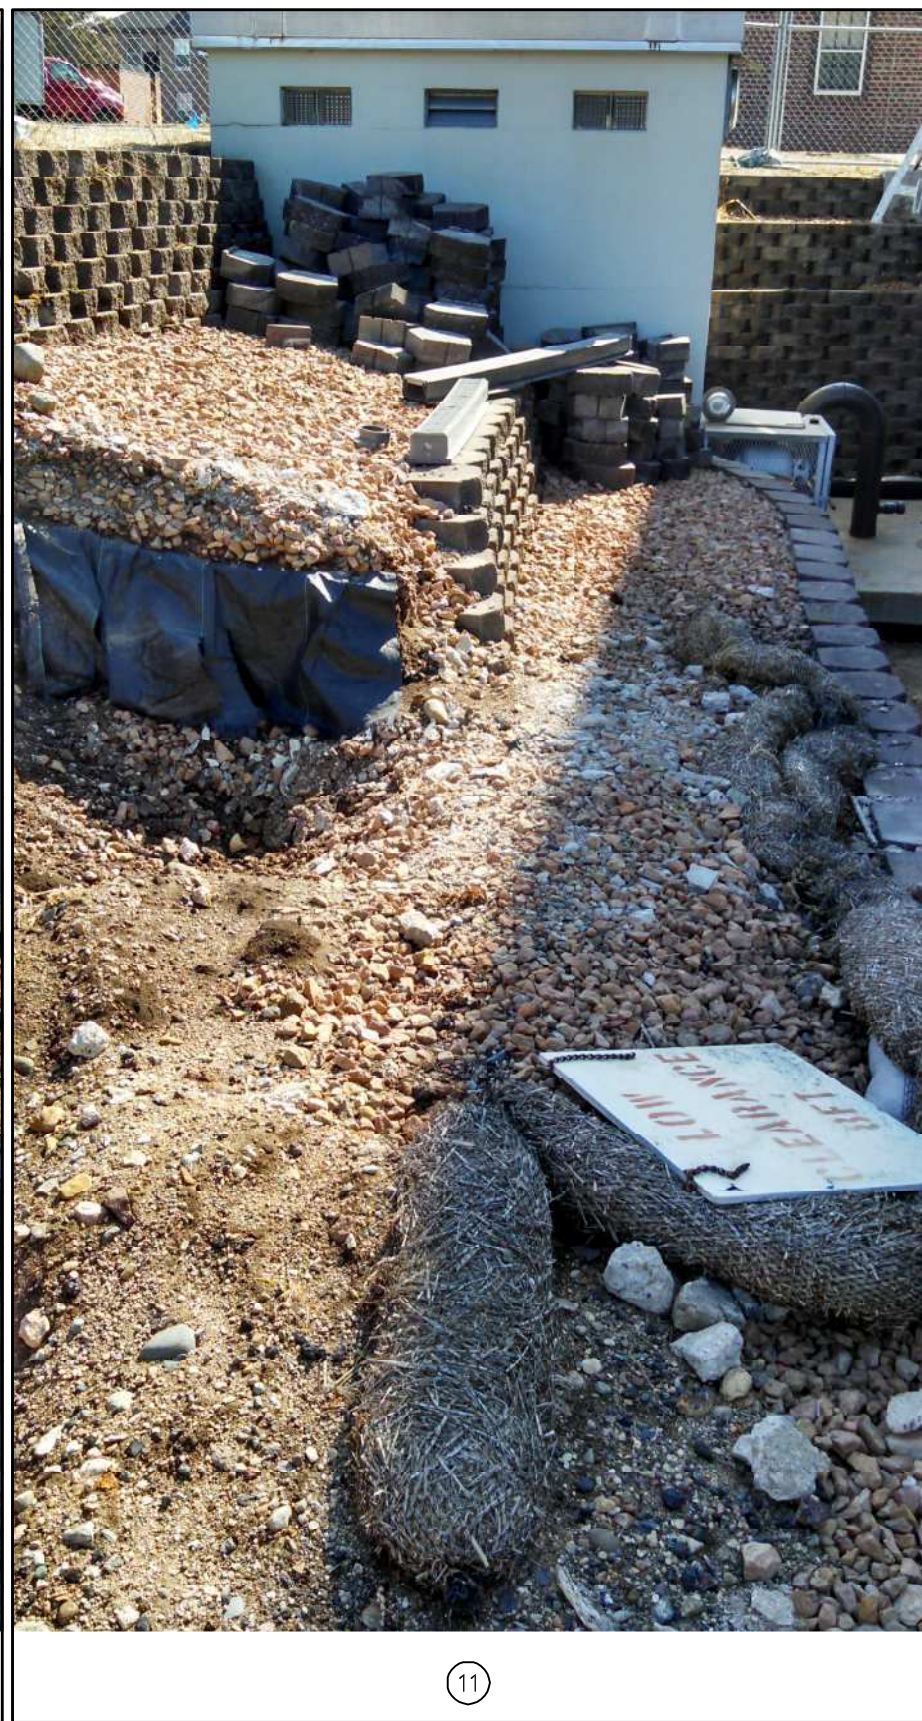


11



12



13

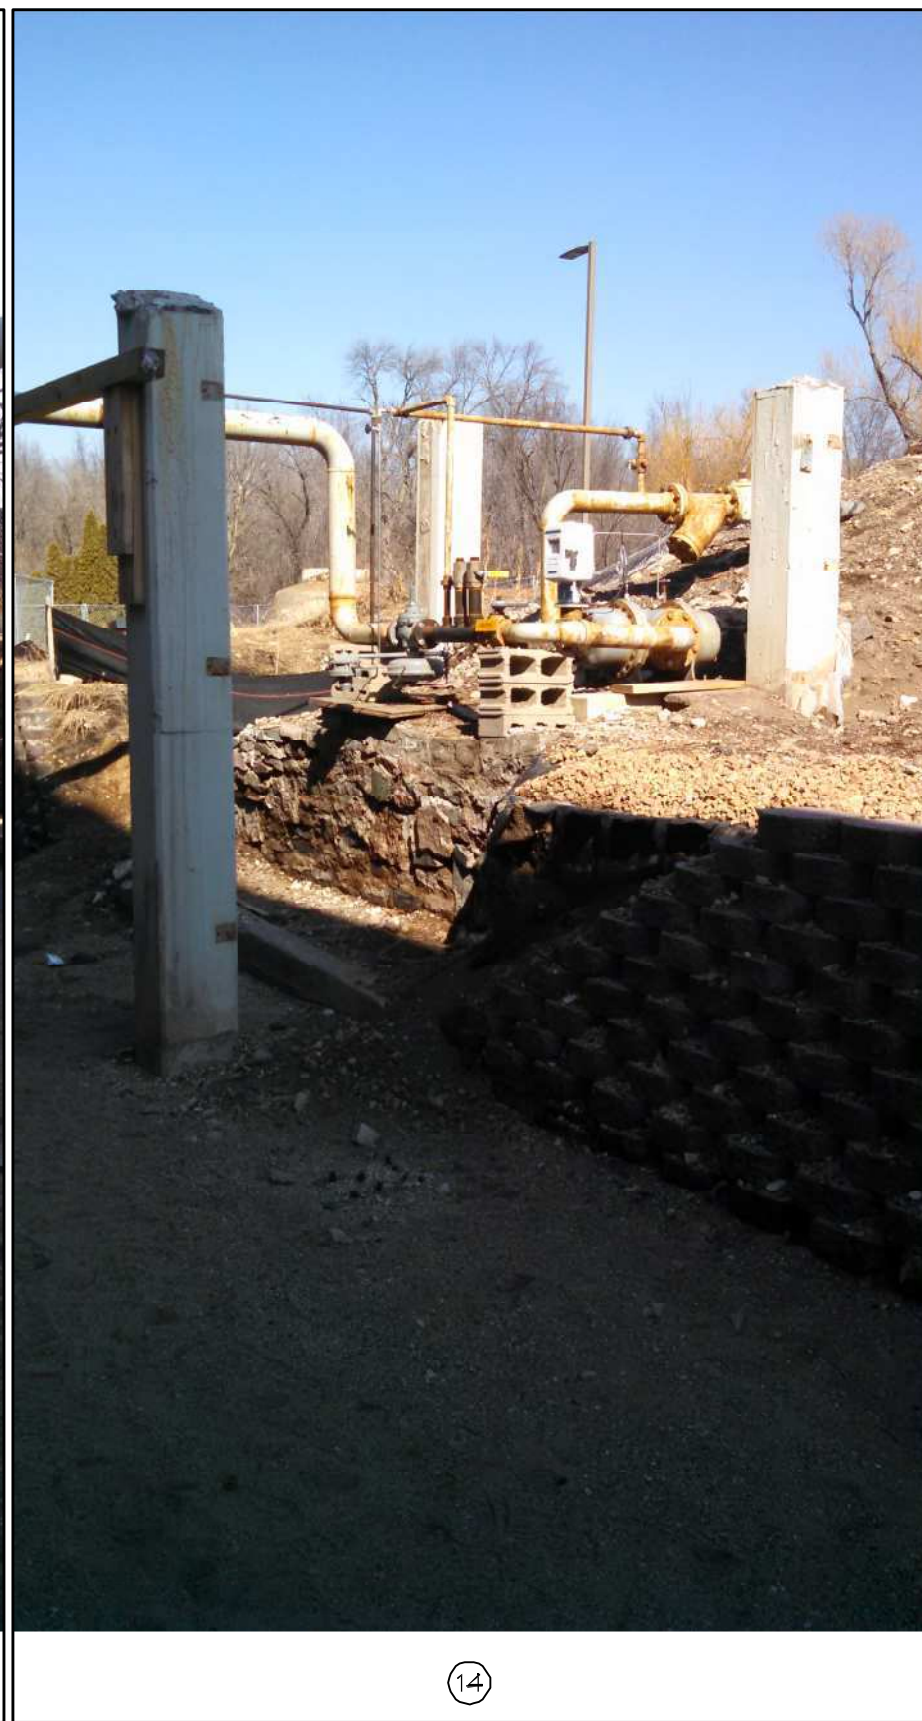

14



15



16

100% CONSTRUCTION DOCUMENTS - FOR CONSTRUCTION

| No. | REVISION | DATE |
|-----|----------|------|
| | | |

VA FORM 08-6231

JLG
architects

Alexandria
525 Broadway Street
Alexandria, MN 56308
phone 320.759.9030
facsimile 320.759.9062
www.jlgarchitects.com
copyright © 2016

DESIGNED BY
DANIEL J. MILLER, AIA
DATE: 01.06.2016

RES. NO.
RES. NO.

DRAWING TITLE
EXISTING CONDITIONS

PROJECT TITLE
DEMOLISH TRESTLE
AT BOILER PLANT

BUILDING NO.
CHECKED BY
RWM

DRAWN
ALW

DATE
01.06.2016

PROJECT NO.
656-15-826


DWG. FILE
AL2

DWG. NO.
AL2

ONE 10 OF 20

St. Cloud VA
Health Care System
Brainerd | Montevideo | Alexandria

three inches = one foot
one and one half inches = one foot
one inch = one foot
three quarters inch = one foot
one half inch = one foot
three eighths inch = one foot
one quarter inch = one foot
one eighth inch = one foot

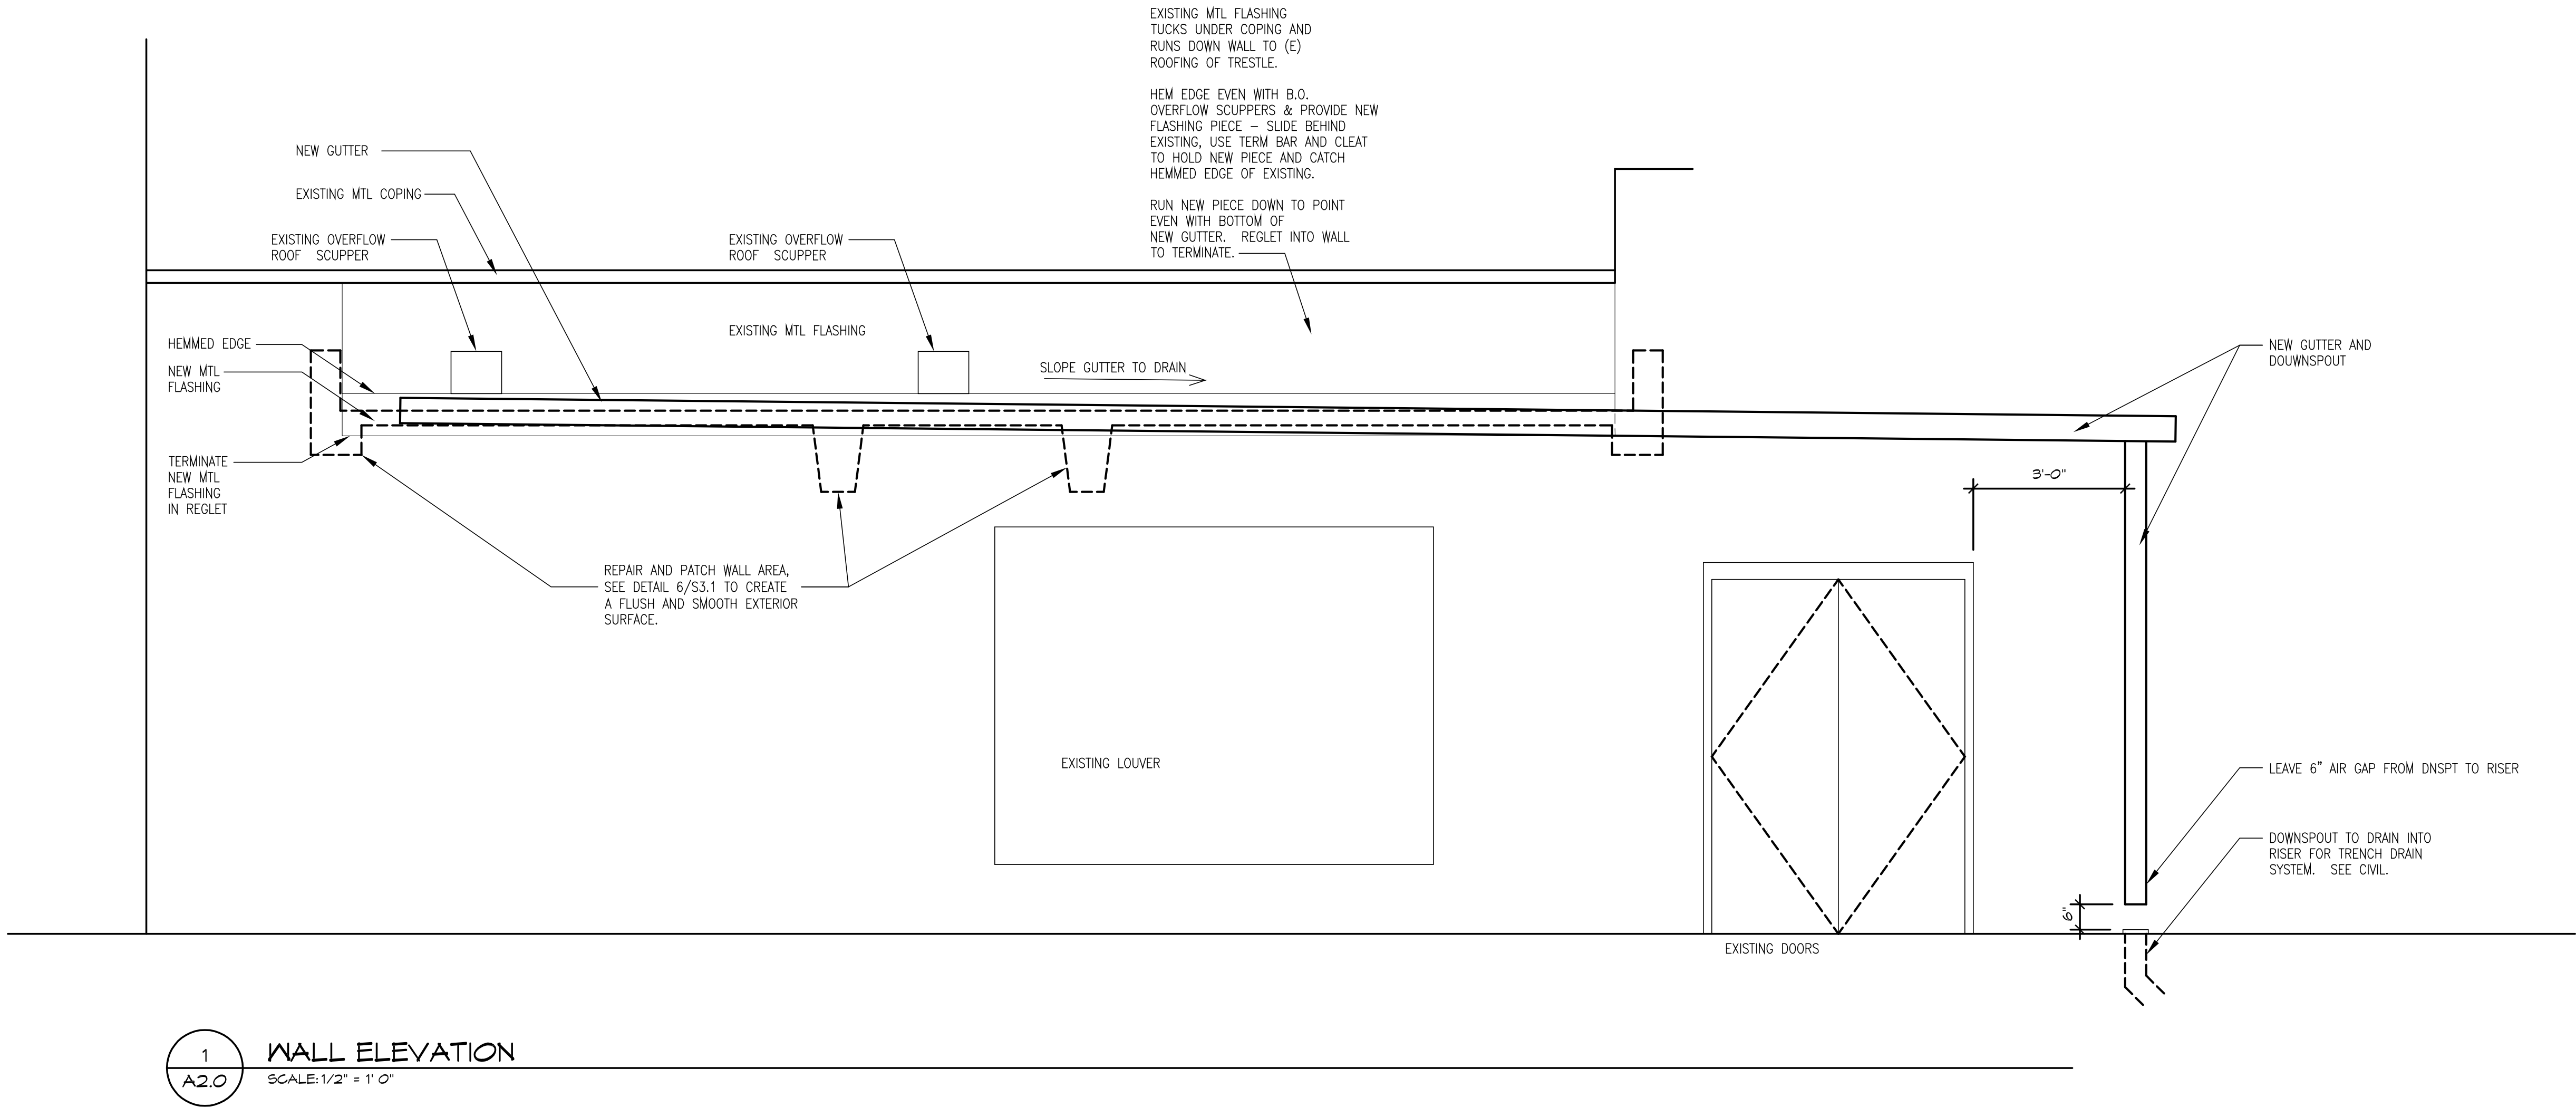

100% CONSTRUCTION DOCUMENTS - FOR CONSTRUCTION

| | | | | | | | | | | | | | |
|-------------------|--|--|--|---|--|---------------------------------|--|--|--|--|--|--|--|
| No. REVISION DATE | | JLG architects Alexandria 525 Broadway Street Alexandria, MN 56308 phone 320.759.9030 facsimile 320.759.9062 www.jlgarchitects.com copyright © 2016 | | STAMP/SEAL I HEREBY CERTIFY THAT THIS PLAN, SPECIFICATION, OR REPORT WAS PREPARED BY ME OR UNDER MY DIRECT SUPERVISION, AND THAT I AM A duly LICENSED ARCHITECT UNDER THE LAWS OF THE STATE OF MINNESOTA. DANIEL J. MILLER, AIA DATE: 01/06/2016 REG. NO. MN 45801 | | DRAWING TITLE WALL ELEVATION | | PROJECT TITLE DEMOLISH TRESTLE AT BOILER PLANT | | DATE 01/06/2016 TOP SCALE AS NOTED PROJECT NO. 656-15-826 CDS FILE A2.0 DRAWING NO. A2.0 DWG 13 of 20 | | St. Cloud VA Health Care System Brainerd Montevideo Alexandria | |
| | | | | | | | | BUILDING NO. CHECKED BY: RWV DRAWN BY: ALW | | LOCATION VA MEDICAL CENTER ST. CLOUD, MN 56303 | | | |