



ELEVATION

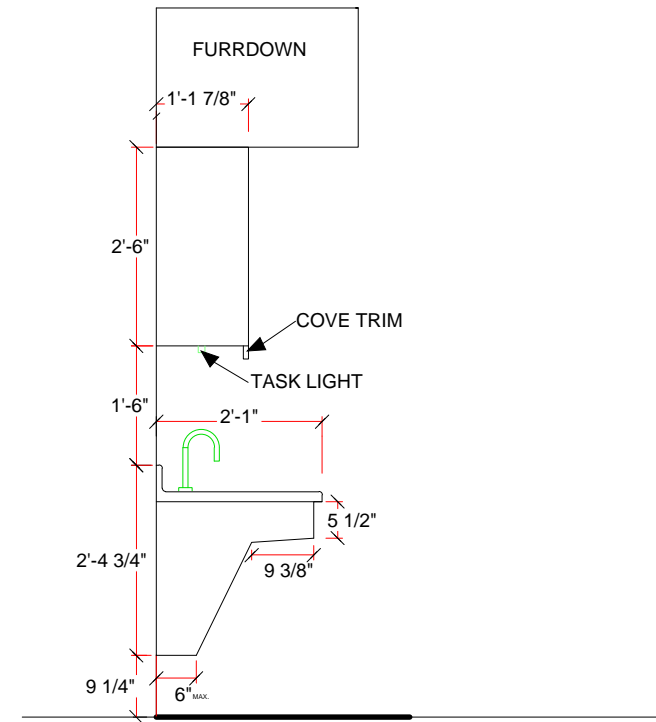

SECTION

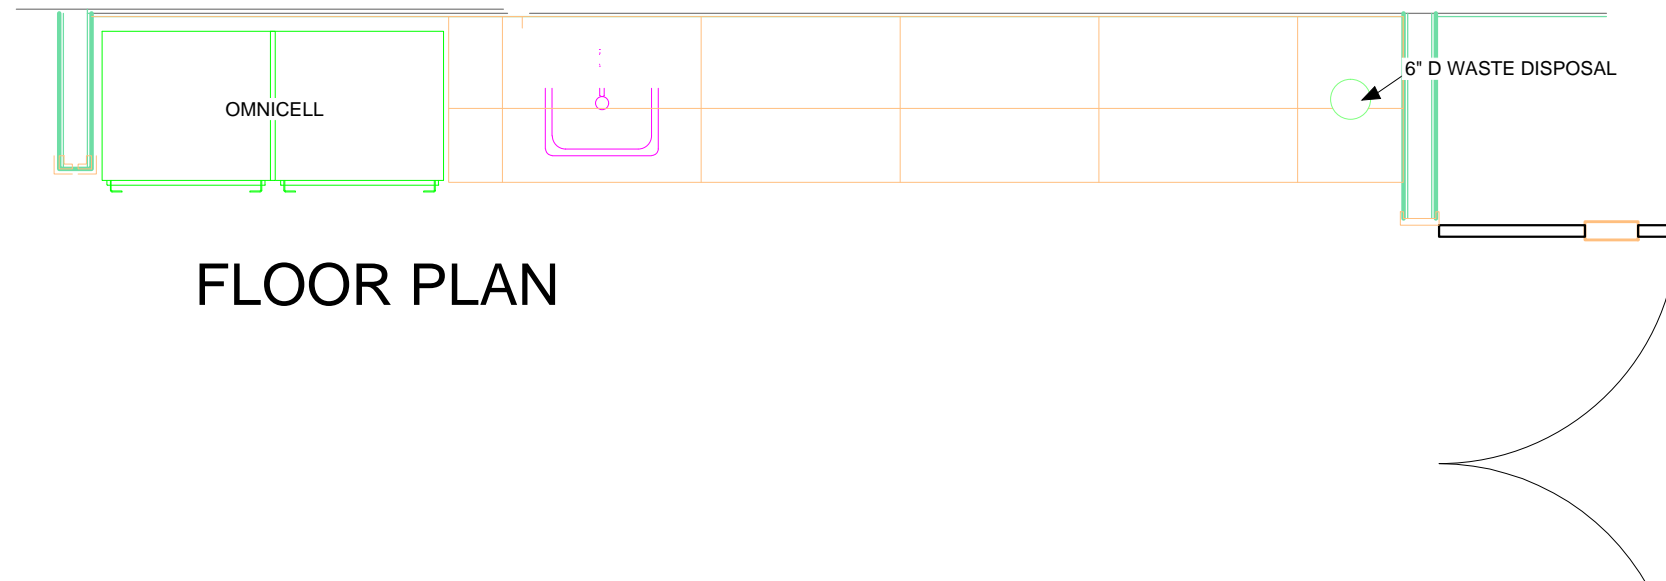

FLOOR PLAN