
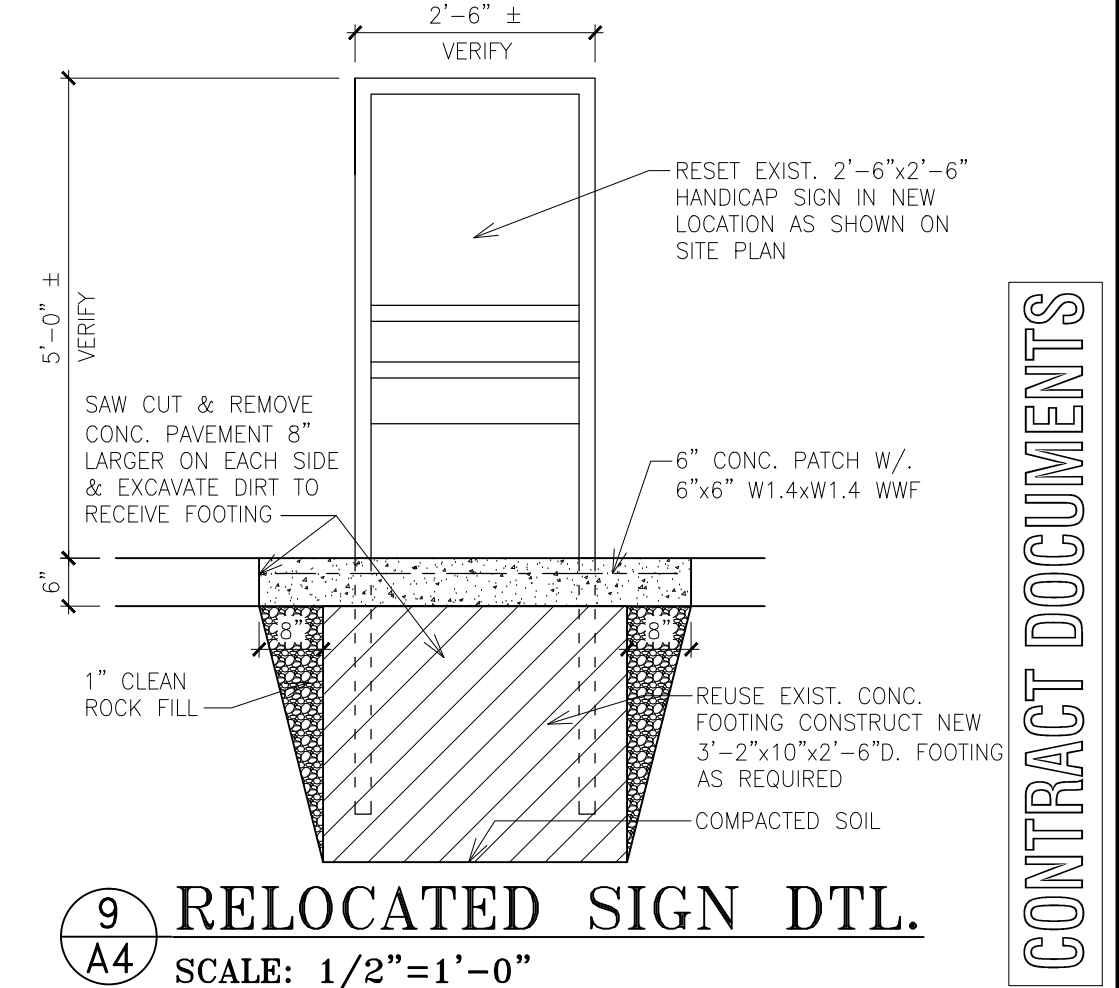
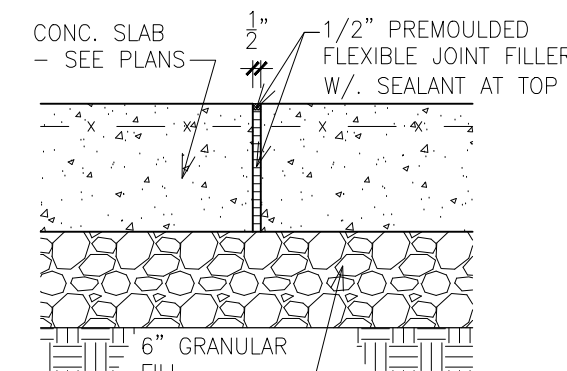


	LIMITS OF CONSTRUCTION. SEE CONSTRUCTION PHASING PLAN FOR CONSTRUCTION SITE CONTROL & BARRICADE INFORMATION
	NEW ADDITION
	NEW 7'x18" CONC. CURB-SEE DETAIL
	NEW 2'-0" WIDE INTEGRAL VERTICAL CONC. CURB - SEE DETAIL
	NEW 6" THK. CONC. WALK W/. 6"x6" W1.4xW1.4 WWF. INSTALL CONTROL JOINTS AS SHOWN & EXPANSION JOINTS @30'-0" MAX.
	NEW 8" NON-REINFORCED P.C. CONCRETE PAVEMENT ON 6" COMPACTED AGGREGATE BASE COURSE
	NEW 6" CONCRETE PAVEMENT W/. #3 RODS @12" O.C. EACH WAY ON 6" COMPACTED AGGREGATE BASE COURSE ON COMPACTED DIRT. MATCH EXIST. JOINT PATTERN. DOWELED TO EXIST. PAVEMENT SEE DETAIL.
	NEW 2" TYPE"C" ASPHALTIC CONCRETE ON 6" TYPE"X" ASPHALTIC CONCRETE BASE ON 4" COMPACTED AGGREGATE BASE COURSE. PAVEMENT ELEVATION TO MATCH EXIST.
	NEW CAST-IN-PLACE ADA TRUNCATED DOME DETECTABLE TILE
	NEW STORM DRAIN. SEE CIVIL DWGS.
	NEW GRATE INLET
	NEW YARD DRAIN. SEE CIVIL DWGS
	EXIST. STORM MANHOLE RAISED TO NEW ELEVATION
	EXIST. UTILITY MANHOLE
	ADJUST EXIST. GAS METER/VALVE TO NEW GRADE AS REQUIRED
	EXIST. WATER METER/VALVE
	EXIST. FIRE HYDRANT
	EXIST. POLE LIGHT
	EXIST. DOWNSPOUT
	NEW DOWNSPOUT
	EXIST. FINISH GROUND FLOOR ELEVATION
	PROPOSED FINISH FLOOR ELEVATION
	NEW ELEVATION
	ELEVATION WHERE NEW PAVEMENT MEETS EXIST. PAVEMENT CONTRACTOR TO VERIFY TO MATCH EXIST. ELEVATION
	ELEVATION TO MATCH EXIST. PAVEMENT ELEVATION
	TOP OF PAVEMENT
	FINISH GRADE
	TOP OF GRADE
	TOP OF MANHOLE

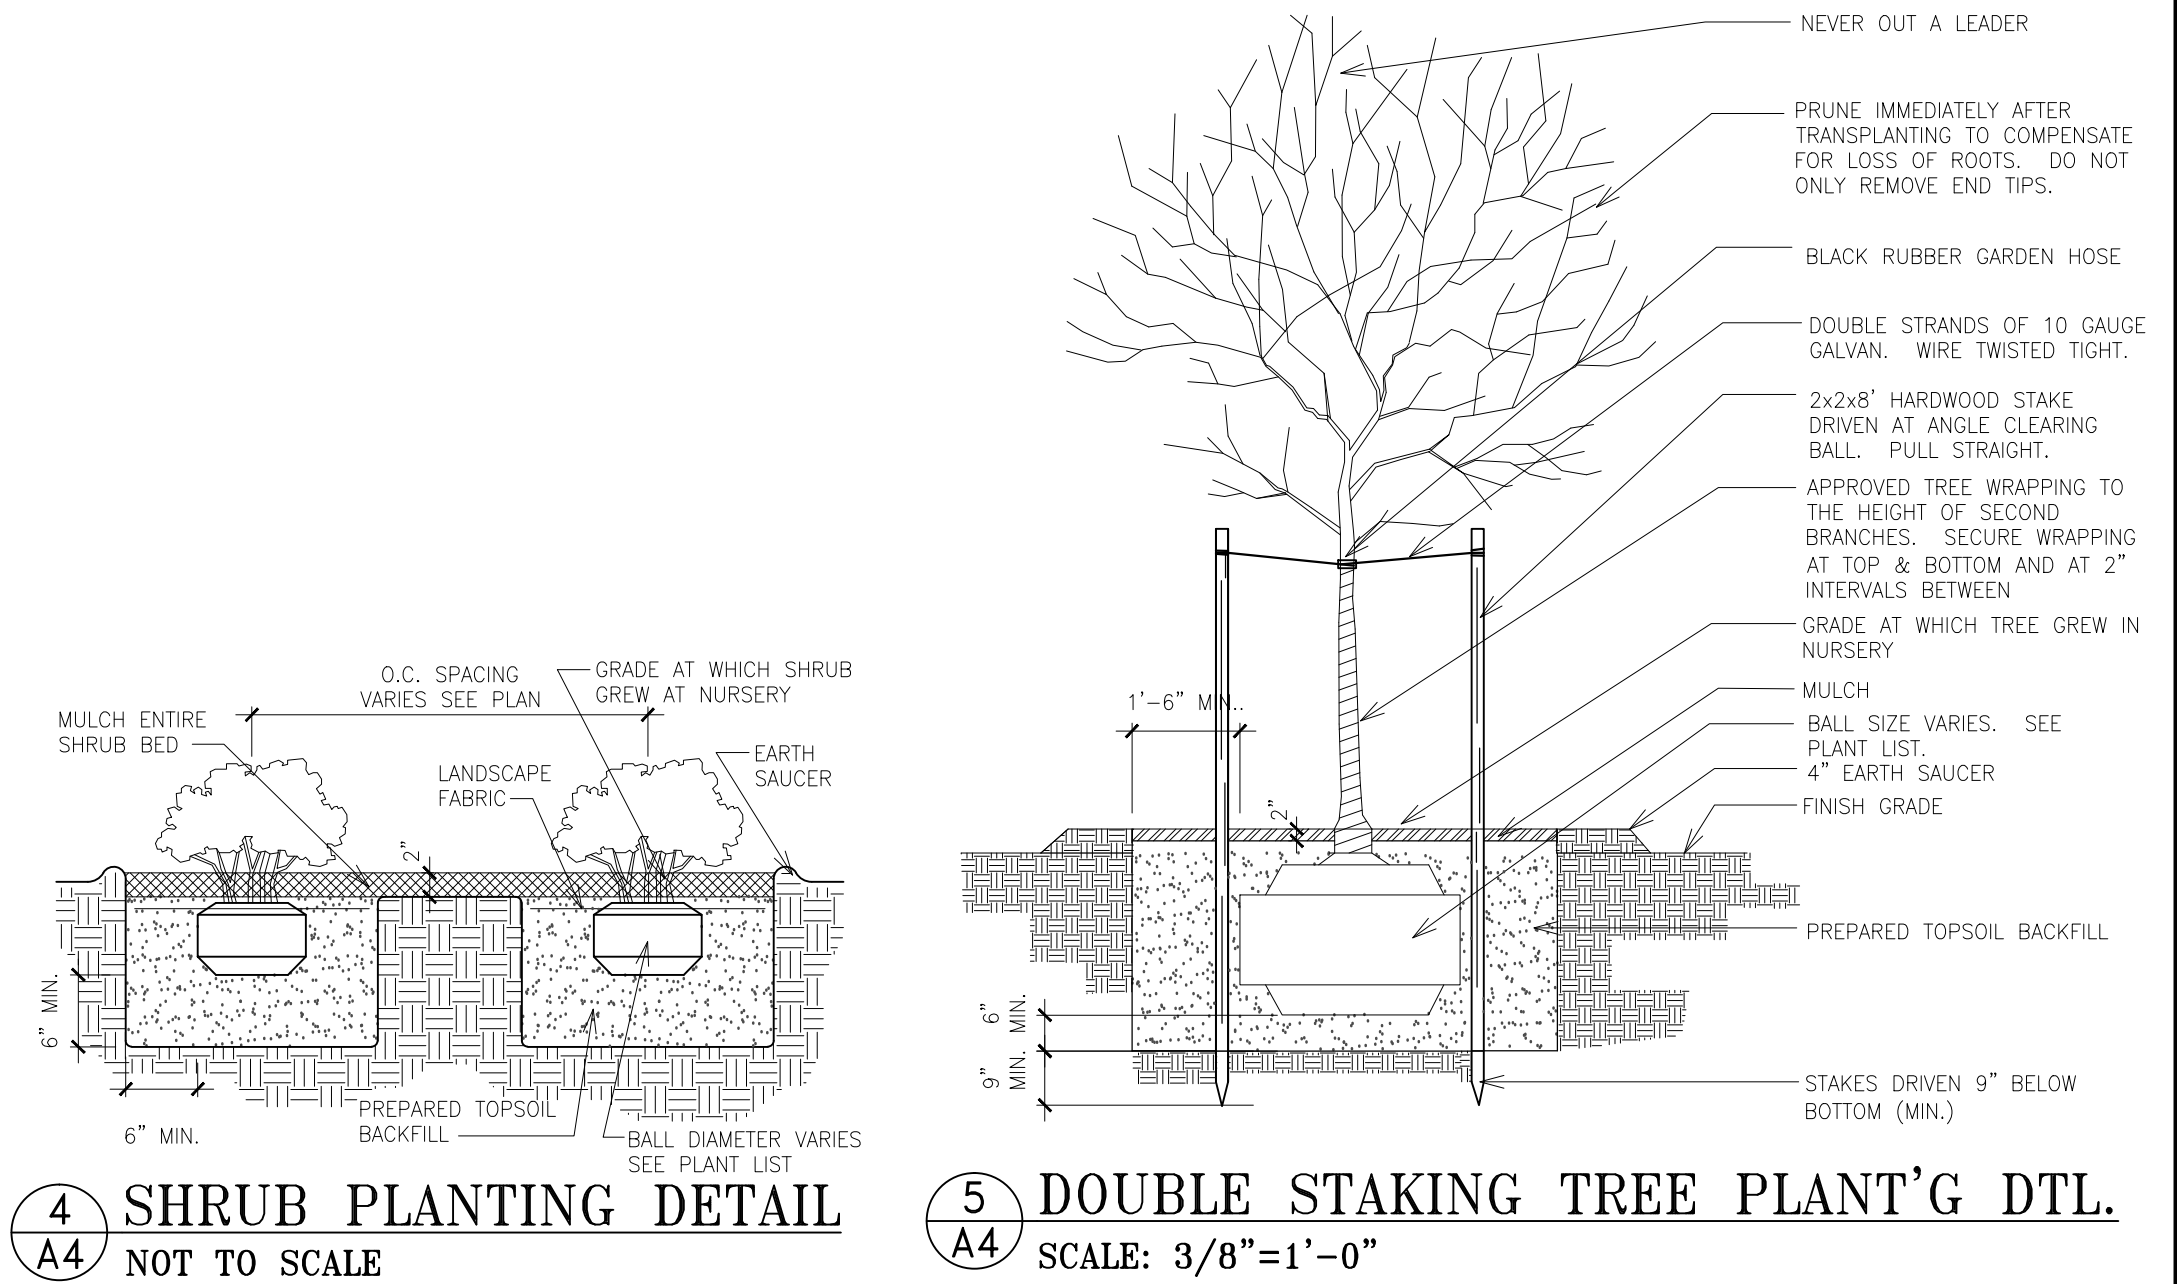

9 RELOCATED SIGN DTL.
A4 SCALE: 1/2"=1'-0"

CONTRACT DOCUMENTS