

ROOM FINISH SCHEDULE						
ROOM NAME	FLOOR	BASE	WALLS (MAT'L)			
			NORTH	EAST	SOUTH	WEST
EXIST. SECTION OF KITCHEN	Q.T.	Q.T.	C.T./E.P.			C.T./E.P.
KITCHEN	Q.T.	Q.T.	C.T.	C.T.	C.T.	C.T.
EXTRACTOR	Q.T.	Q.T.	C.T.	C.T.	C.T.	C.T.
VESTIBULE	Q.T.	Q.T.	C.T.	C.T.	C.T.	C.T.
DRY STORAGE	Q.T.	Q.T.	G.B./E.P.	G.B./E.P.	G.B./E.P.	G.B./E.P.
OFFICE #1	SVP	V	G.B./P.	G.B./P.	G.B./P.	G.B./P.
OFFICE #2	SVP	V	G.B./P.	G.B./P.	G.B./P.	G.B./P.
OFFICE #3	SVP	V	G.B./P.	G.B./P.	G.B./P.	G.B./P.
MEN'S TOILET	VCT	C.T.	C.T./E.P.	C.T./E.P.	C.T./E.P.	C.T./E.P.
WOMEN'S TOILET	VCT	C.T.	C.T./E.P.	C.T./E.P.	C.T./E.P.	C.T./E.P.
JANITOR CLOSET	VCT	V	G.B./E.P.	G.B./E.P.	G.B./E.P.	G.B./E.P.
LOCKER ROOM	VCT	V	EX./G.B./P.	G.B./P.	G.B./P.	EX./G.B./P.
STAFF TOILET	VCT	C.T.	C.T./E.P.	C.T./E.P.	C.T./E.P.	C.T./E.P.
INDUSTRIAL CORRIDOR #1	VCT	V/P.T.	P.T./G.B./E.P.	P.T./G.B./E.P.	P.T./G.B./E.P.	P.T./G.B./E.P.
INDUSTRIAL CORRIDOR #2	VCT	V/P.T.	P.T./G.B./E.P.	P.T./G.B./E.P.	P.T./G.B./E.P.	P.T./G.B./E.P.
ELEC. ROOM A	EX./VCT	V	EX.	EX./G.B./E.P.	EX./G.B./E.P.	EX./G.B./E.P.
ELEC. ROOM B	EX./VCT	V	EX.	EX./G.B./E.P.	EX./G.B./E.P.	EX.
CORRIDOR #3	VCT	V	G.B./P.	G.B./P.	G.B./P.	EX./G.B./P.
CORRIDOR #4	VCT	V	EX.	*EX./G.B./P.	G.B./P.	G.B./P.
EXISTING CORRIDOR #5	VCT	V		*EX./G.B./P.		EX.
EXISTING CORRIDOR #6	VCT	V	EX.	*G.B./P.	EX.	*G.B./P.
EXISTING CORRIDOR #7	VCT	V	*EX./G.B./P.	EX.	*EX./G.B./P.	
EXISTING CORRIDOR #8	VCT	V			*EX./G.B./P.	
RETAIL SHOP	VCT	V	G.B./P.	G.B./P.	G.B./P.	G.B./P.
RETAIL STORAGE	VCT	V	G.B./P.	G.B./P.	G.B./P.	G.B./P.
EXISTING OFFICE #1	VCT	V				
EXISTING OFFICE #2	VCT	V				
EXISTING CANTEN VESTIBULE	V	V	*G.B./P.			

NOTE: USE EPOXY GROUT FOR TILE WORK IN KITCHEN, EXTRACTOR, VESTIBULE AND DRY STORAGE.

ABBREVIATION:

AT1	2'x4' ACOUSTICAL LAY-IN CEILING TILE SYSTEM	G.B.	GYPSUM BOARD	C.T.	CERAMIC TILE 4' H.	V	VINYL
		P.	PAINT	SVP	SOLID VINYL PLANK FLOOR	CONC.	CONCRETE
AT2	2'x4' WASHABLE VINYL COATED ACOUSTICAL LAY-IN CEILING TILE SYSTEM	EX.	EXISTING	P.T.	PORCELAIN TILE	S	CLEAR SEALER
		E.P.	EPOXY PAINT	VCT	VINYL COMPOSITION TILE	Q.T.	QUARRY TILE

BLDG. #2 - DOOR & FRAME SCHEDULE

DOOR NO.	SIZE			DOOR	FRAME	HARDWARE	REMARKS
	WIDTH	HEIGHT	THICK.	MAT'L.	TYPE	DEPTH	
D1	PAIR OF 3'-6 1/2"	7'-0"	1 3/4"	AL./GL.	E3	1" INSUL. TEMPERED	K.500 AL. F5 4 1/2" K.500 O1
D2	4'-0"	7'-0"	1 3/4"	H.M.	E1		P. H.M. F1 5 3/4" P O2
D3	3'-0"	7'-0"	1 3/4"	H.M.	E1		P. H.M. F1 6 1/4" P O2
D4	3'-4"	7'-0"	1 3/4"	H.M.	E1		P. H.M. F1 6 3/8" P O3
D5	PAIR OF 3'-0"	7'-0"	1 3/4"	H.M.	E1		P. H.M. F3 6 3/8" P O5
D6	3'-0"	7'-0"	1 3/4"	H.M.	E1		P. H.M. F1 5 7/8" P O4
D7	3'-0"	7'-0"	1 3/4"	S.C.WD.	E1		PRE-FIN. H.M. F1 5 7/8" P O6
D8	PAIR OF 3'-0"	7'-0"	1 3/4"	S.C.WD.	E4		PRE-FIN. H.M. F2 5 7/8" P O7
D9	3'-6"	7'-0"	1 3/4"	S.C.WD.	E1		PRE-FIN. H.M. F1 5 7/8" P O8
D10	3'-6"	7'-0"	1 3/4"	S.C.WD.	E1		PRE-FIN. H.M. F1 5 7/8" P O8
D11	3'-6"	7'-0"	1 3/4"	S.C.WD.	E1		PRE-FIN. H.M. F1 5 7/8" P O9
D12	3'-6"	7'-0"	1 3/4"	S.C.WD.	E1		PRE-FIN. H.M. F1 5 7/8" P O9
D13	3'-6"	7'-0"	1 3/4"	S.C.WD.	E1		PRE-FIN. H.M. F2 7 1/8" P O9
D14	PAIR OF 3'-0"	7'-0"	1 3/4"	S.C.WD.	E4		PRE-FIN. H.M. F1 5 7/8" P 10
D15	4'-0"	7'-0"	1 3/4"	S.C.WD.	E4		PRE-FIN. H.M. F1 7 1/8" P 11
D16	3'-0"	7'-0"	1 3/4"	S.C.WD.	E1		PRE-FIN. H.M. F1 5 7/8" P 06
D17	3'-0"	7'-0"	1 3/4"	S.C.WD.	E1		PRE-FIN. H.M. F1 5 7/8" P 12
D18	2'-4"	7'-0"	1 3/4"	S.C.WD.	E1		PRE-FIN. H.M. F1 5 7/8" P 13
D19	PAIR OF 3'-0"	7'-0"	1 3/4"	*H.M.	E1		P. H.M. F2 7 1/8" P 14
D20	PAIR OF 3'-0"	7'-0"	1 3/4"	*H.M.	E1		PRE-FIN. H.M. F2 7 1/8" P 15
D21	3'-0"	7'-0"	1 3/4"	H.M.	E1		P. H.M. F1 5 7/8" P 12
D22	3'-0"	7'-0"	1 3/4"	*H.M.	E1		P. H.M. F1 7 1/8" P 18
D23	3'-6"	7'-0"	1 3/4"	*H.M.	E1		P. H.M. F1 5 7/8" P 16
D24	4'-6 1/2"	7'-0"	1 3/4"	AL./GL.	E2	1/4" TEMPERED	D.B.A. AL. F3,F5 4 1/2" D.B.A. 17
D25	3'-6"	7'-0"	1 3/4"	*H.M.	E1		P. H.M. F1 7 1/8" P 16
D26	3'-0"	7'-0"	1 3/4"	*H.M.	E1		P. H.M. F1 5 7/8" P 16
*D27	2'-0"	3'-0"		S.STL.	E1		S.F. S.STL. 19
D28	3'-0"	7'-0"	1 3/4"	*H.M.	E1		P. H.M. F1 5 3/4" P O2

ABBREVIATION:

H.M. :	HOLLOW METAL	S.STL. :	STAINLESS STEEL
P. :	PAINTED	S.F. :	SATIN FINISH
S.C. :	SOLID CORE	K.500 :	KYNAR 500 FINISH (WHITE)
WD. :	WOOD		
D.B.A. :	DARK BRONZE ANODIZED		

WOOD DOOR PRODUCT REFERENCES

- 1 1/2" NATURAL BIRCH, ROTARY CUT VENEER
- W/ HONEY 26-95 FINISH. PARTICLE BOARD CORE DOOR AS MANUFACTURED BY MARSHFIELD DOORS SYSTEM OR EQUAL

DOOR & FRAME NOTES:

1. PAINT COLORS SHALL BE SELECTED & DETERMINED BY VA MEDICAL CENTER AND APPLIED BY CONTRACTOR.


DOOR & FRAME NOTES:

1. H.M. BORROW LIGHT FRAMES CONSTRUCTION SHALL COMPLY W/ HMMA 861 STANDARDS.
2. ALL INTERIOR H.M. FRAMES SHALL BE 18 GAUGE PRE-PRIMED STEEL PAINTED.
3. ALL EXTERIOR H.M. FRAMES SHALL BE 16 GAUGE PRE-PRIMED STEEL PAINTED.
4. CONTRACTOR SHALL VERIFY MEASUREMENT OF ALL OPENINGS ON THE JOB SITE PRIOR TO FABRICATION OF THE FRAMES.
5. GLAZING & GLAZING BEADS FOR H.M. DOORS OR BORROW LIGHTS SHALL BE PLACED ON THE INTERIOR SIDE OF THE BUILDING OR ROOMS.

CONSULTANTS:


INTERIOR FINISH REFERENCES:

1. VCT: 1/8" THICK VINYL COMPOSITE TILE - BY FLEXITILE LTD. OR BY ARMSTRONG OR EQUAL.
2. SVP: 0.125" THICK 4"x36" GLUE DOWN SOLID VINYL PLANK FLOOR TILE BY ROPPE CORP. OR EQUAL. (COLOR SELECTED BY VA)
3. VINYL BASE: 4" HIGH x 1/8" THICK VINYL COVE BASE - BY ROPPE CORP. OR EQUAL. PROVIDE 4" HIGH STANDARD TOE CORNER PIECES (INSIDE & OUTSIDE CORNERS) OF VINYL BASE FOR INSTALLATION.
4. PAINT: SHERWIN WILLIAMS, BENJAMIN MOORE, PITTSBURGH PAINTS OR EQUAL.
5. CEILING TILE: 5/8" ACOUSTICAL CEILING TILE - AT1: FINE FISSURED & AT2: CLEAN ROOM VL BY ARMSTRONG CEILING SYSTEM OR EQUAL.
6. 6"x6"x 3/16" GLAZED CERAMIC WALL TILE - AMERICAN OLEAN OR EQUAL.
7. P.T.: 12"x24"x 3/8" PORCELAIN WALL TILE WITH GROUT (1/8" GROUT JOINT TYP.) - COLOR REFERENCE: SOLEIL LINEN P687 FABRIQUE-COLORBODY PORCELAIN BY DALTILE OR EQUAL. GROUT COLOR REFERENCE: 06 HARVEST BY MAPEI OR EQUAL.
8. 6"x6"x 1/2" QUARRY TILE - DALTILE OR EQUAL. COLOR REFERENCE: GOLDEN DUNE 0042 OR EQUAL
9. FOR ALL INTERIOR FINISH PRODUCTS, CONTRACTOR SHALL PROVIDE A FULL RANGE OF MANUFACTURER'S STANDARD COLORS & PATTERNS TO COR/ARCHITECT FOR SELECTION.

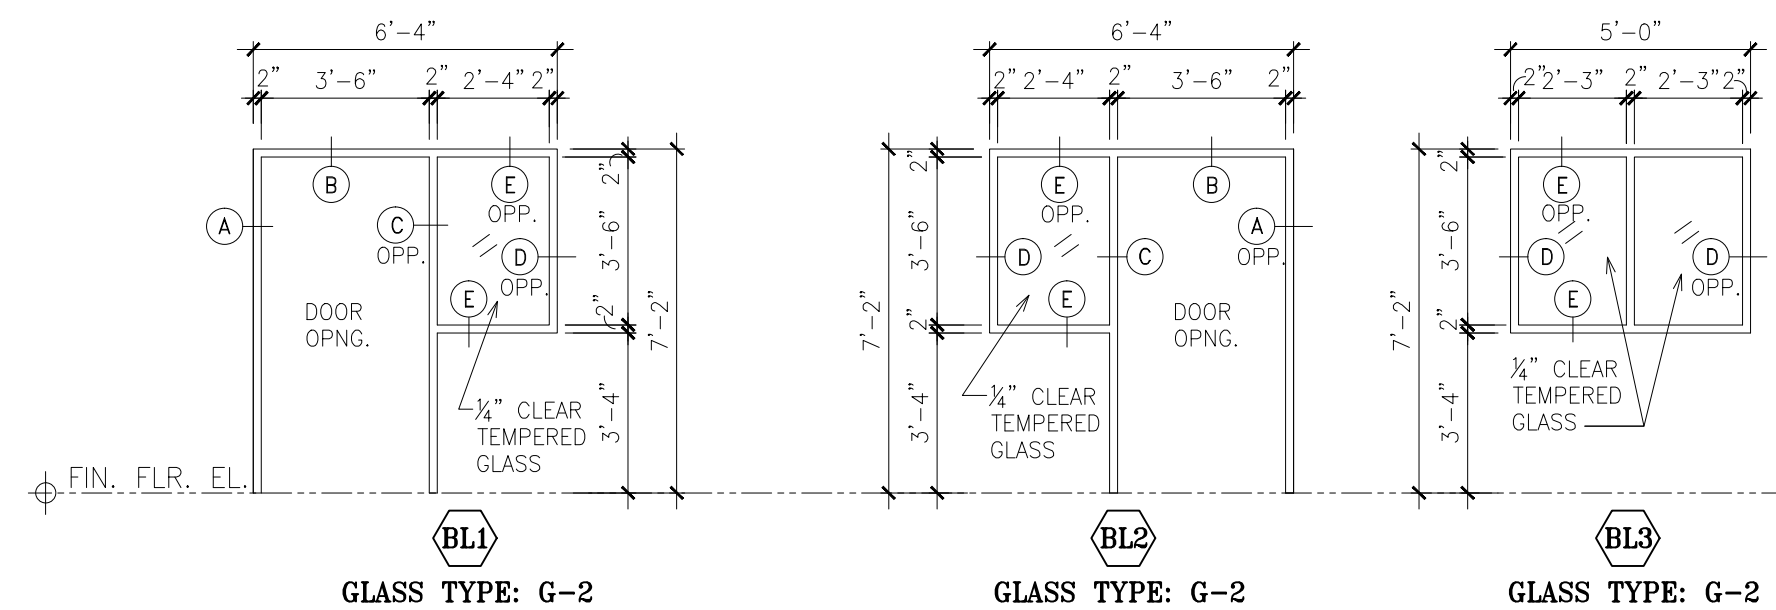


BORROW LIGHT ELEVATIONS

SCALE: 1/4"=1'-0"

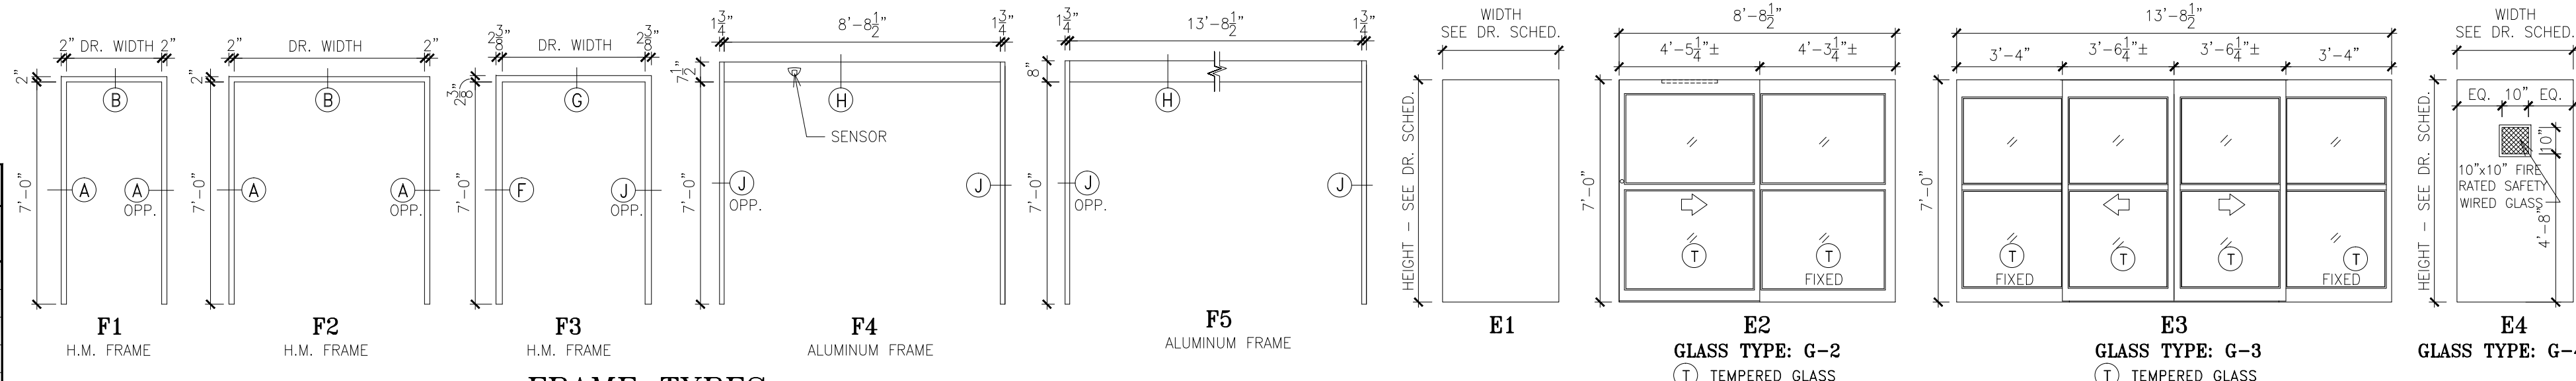


FRAME TYPES

NOT TO SCALE

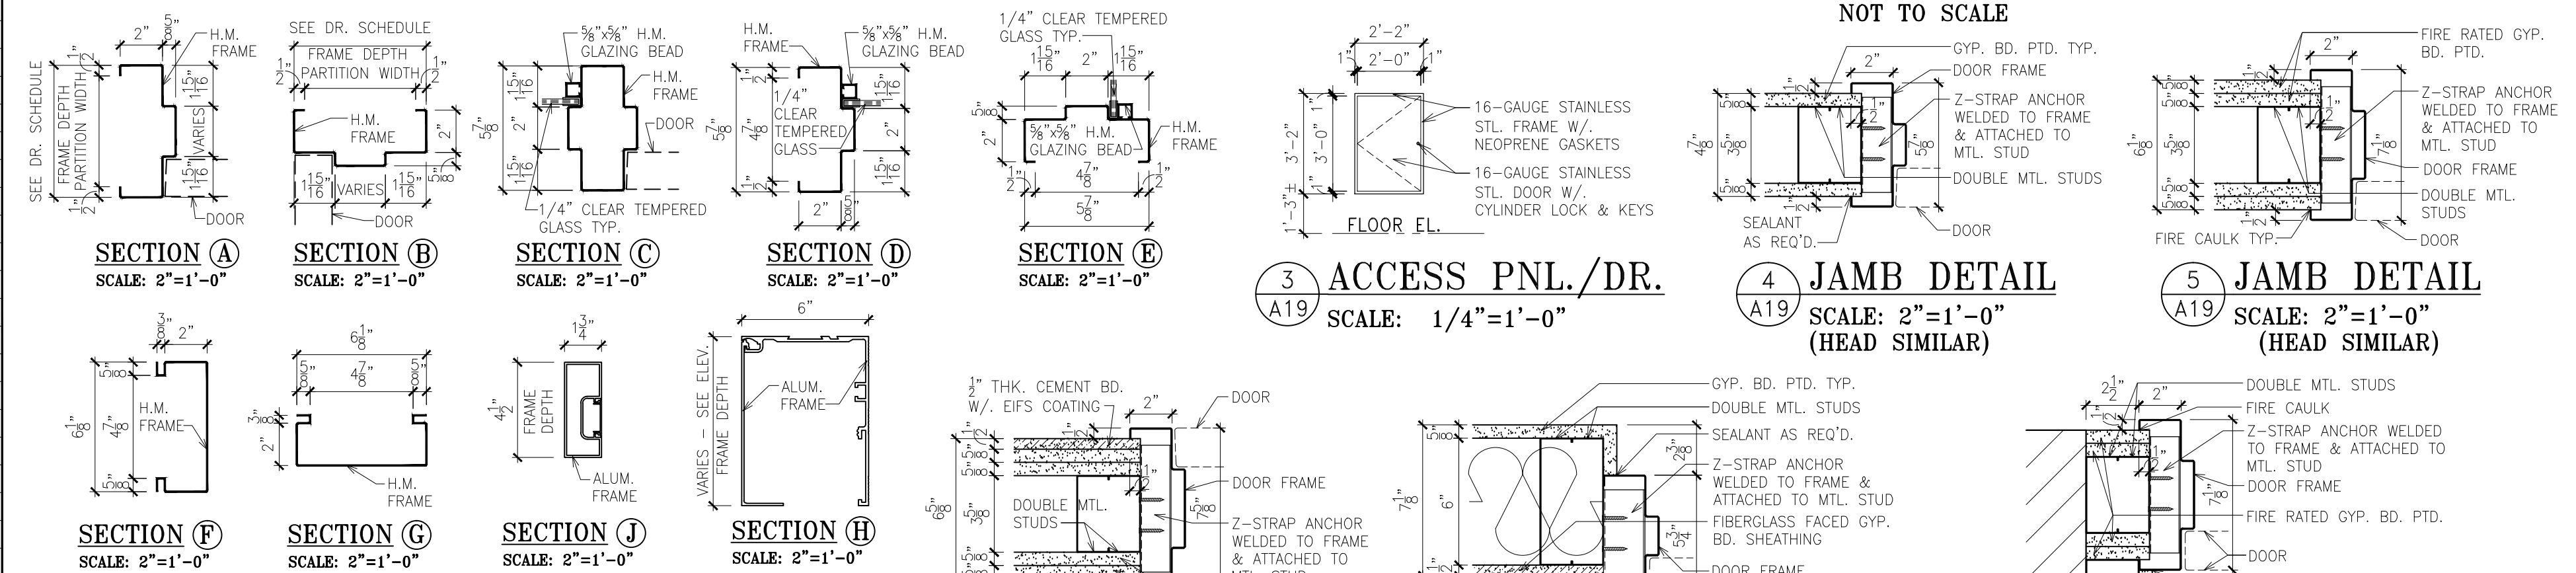

FRAME DETAILS

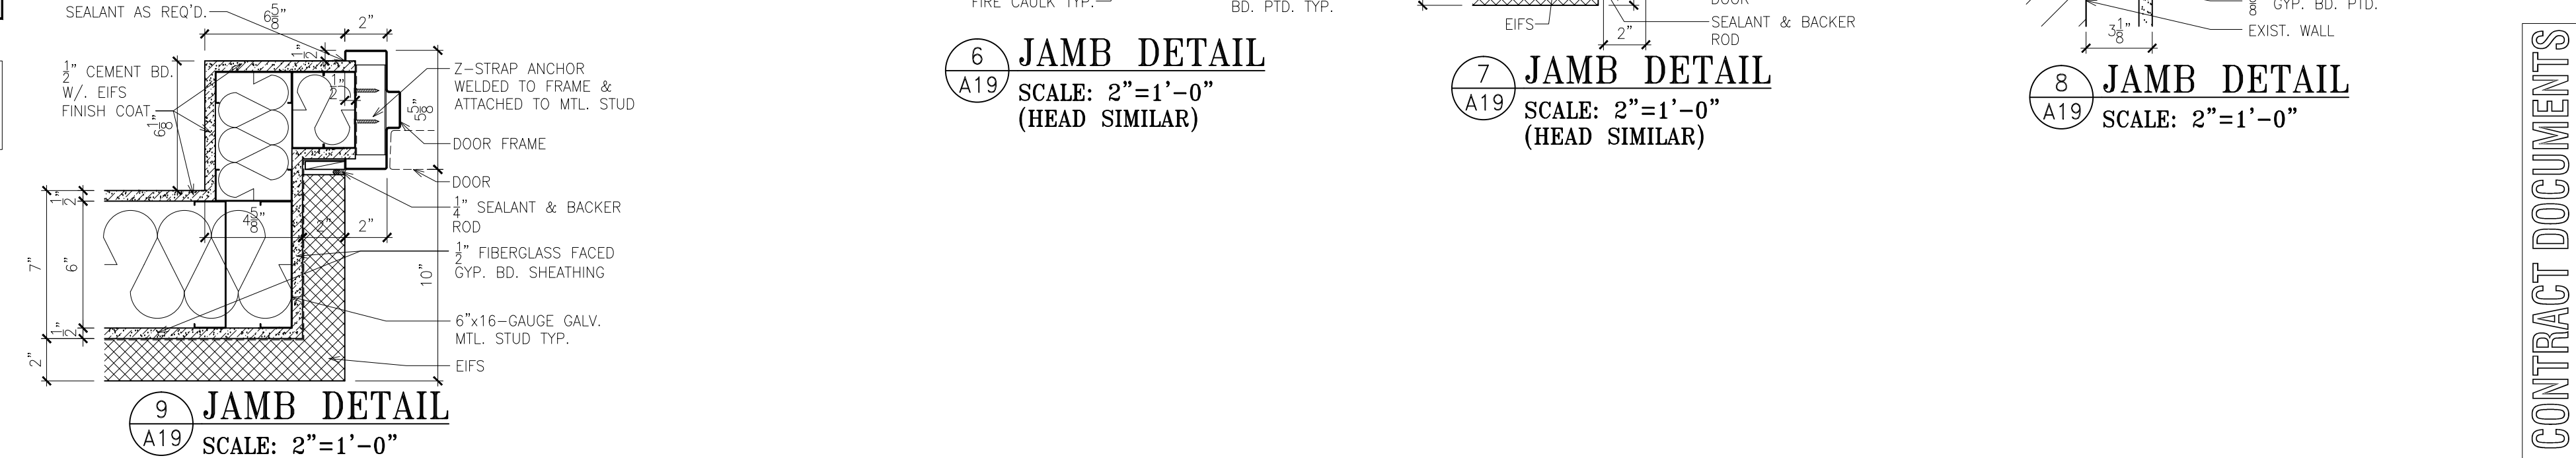

JAMB DETAILS

SCALE: 2"=1'-0"

ARCHITECT/ENGINEERS:

**MAK ARCHITECTS, INC.**  
ARCHITECTURE • PLANNING • INTERIOR DESIGN  
8328-R Olive Boulevard., St. Louis, Missouri 63132  
mak@makarchitects.com www.makarchitects.com  
314-997-3802 314-993-3761 (Fax)

Drawing Title

**BLDG. #2 - ROOM FINISH & DOOR/FRAME SCHEDULES & DETAILS**

Approved Project Director

Project Title

**CONSTRUCT NEW DIETETICS**  
DEPARTMENT OF VETERAN AFFAIRS  
MEDICAL CENTER

Location

2401 WEST MAIN STREET, MARION, IL 62959

Date

1-29-2016

Checked

L. M.

Drawn

C. K.

Project Number

657A5-10-101

Building Number

Building #2

Drawing Number

**A19**  
Dwg. 20 of 32

Office of  
Construction  
and Facilities  
Management

Department of  
Veterans Affairs

CONTRACT DOCUMENTS

(HEAD SIMILAR)