
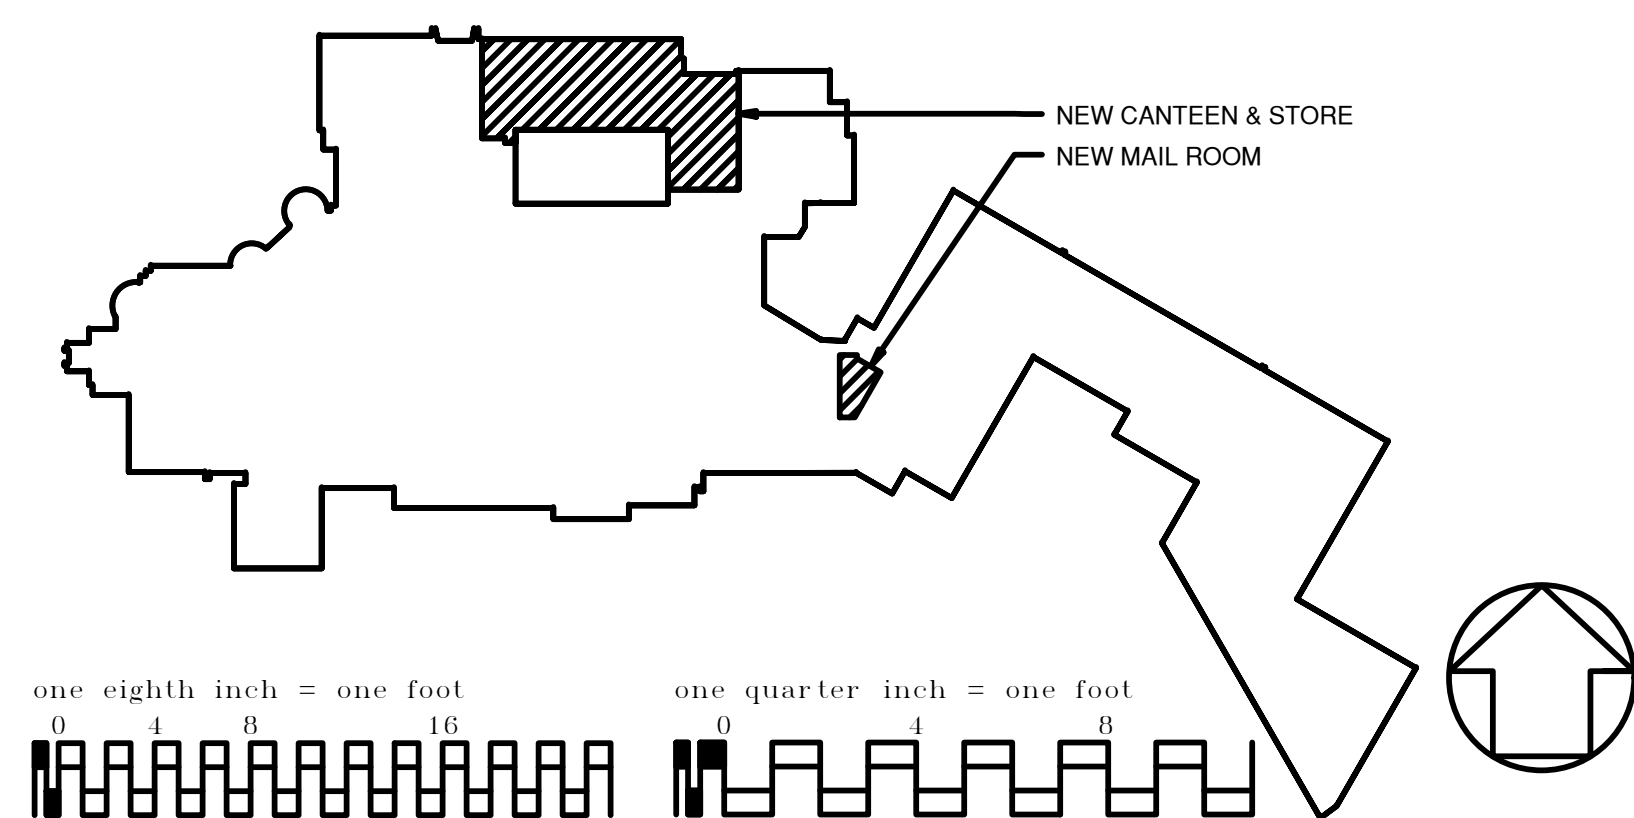



1. REFER TO DRAWING 1-A14 & 1-A15 FOR CANTEEN PLAN, EQUIPMENT AND MILLWORK DETAILS.
2. REFER TO DRAWING 1-A7 FOR IT AND A/V RELATED ITEMS.
3. REFER TO DRAWING 1-A3 FOR RELATED TOILET ROOM ACCESSORIES.
4. REFER TO DRAWINGS 1-A14 THROUGH 1-A16 FOR FOOD PREP AND SERVICE EQUIPMENT.
5. RETAIL STORE FURNITURE AND EQUIPMENT SHALL BE SUPPLIED BY CONCESSIONER UNDER SEPARATE CONTRACT.
6. CUSTOM MILLWORK CASHWRAP - REFER TO DRAWINGS 1-A14 AND 1-A15 FOR ENLARGED MILLWORK PLAN, ELEVATIONS AND DETAILS

 

BID  
DOCUMENTS  
MARCH 31, 2014

			DRAWING TITLE BASEMENT & FIRST FLOOR F.F.&E. PLANS AND SCHEDULE		PROJECT TITLE VA CANTEEN AND RETAIL RENOVATIONS			DATE: 03-31-2014	
								PROJECT NO. 693-12-110	
								DRAWING NO. 1-A6	
								DWG. 10 OF 72	
REVISIONS	DATE								