

ISTRATION MEDICAL CENTER –
UTILITY PLANT CORRECTIONS
DESIGN / BUILD RFP DOCUMENTS

DEPARTMENT OF VETERAN AFFAIRS;
FACILITIES MANAGEMENT SERVICES

DEPARTMENT OF
VETERANS AFFAIRS
MEDICAL CENTER
1201 NW 16TH STREET
MIAMI, FLORIDA 33125
TEL: 305/324-4455

DRAWING INDEX

GENERAL

GI001 COVER SHEET


MECHANICAL

MK001	MECHANICAL SYMBOLS AND ABBREVIATIONS SHEET
MK002	MECHANICAL SYMBOLS AND ABBREVIATIONS SHEET
MD121	BASE BID: LEVEL 2 – AREA A/G – MECHANICAL DEMOLITION PLAN
MD421	BASE BID: LEVEL 2 – AREA G – ENLARGED MECHANICAL DEMOLITION PLAN
MH121	BASE BID: LEVEL 2 – AREA A/G – MECHANICAL NEW WORK PLAN
MH122	ADD ALTERNATES: LEVEL 2 AREA A/G – MECHANICAL NEW WORK PLAN
MH131	ADD ALTERNATES: LEVEL 3 – AREA A – MECHANICAL NEW WORK PLAN
MH141	BASE BID: ROOF LEVEL – AREA A/G – BOILER PLANT MECHANICAL NEW WORK PLAN
MH201	BASE BID: AREA G – MECHANICAL EAST ELEVATION
MH421	BASE BID – LEVEL 2 AREA G – ENLARGED MECHANICAL NEW WORK PLAN
MJ501	MECHANICAL DETAILS
MJ502	MECHANICAL DETAILS
MJ503	MECHANICAL DETAILS
MJ504	MECHANICAL DETAILS
MJ505	MECHANICAL SCHEDULES

ELECTRICAL

EK001	ELECTRICAL SYMBOLS AND ABBREVIATIONS
ED121	BASE BID: LEVEL 2 AREA G ELECTRICAL DEMOLITION PLAN
EP121	BASE BID: LEVEL 2 AREA A ELECTRICAL NEW WORK PLAN
EP131	ADD ALTERNATES: AREA A/G ELEC LEVEL 3 NEW WORK PLAN
EP141	BASE BID: ROOF AREA A ELECTRICAL ROOF PLAN
EJ601	PARTIAL ELECTRICAL ONE LINE DIAGRAM

SITE PLAN

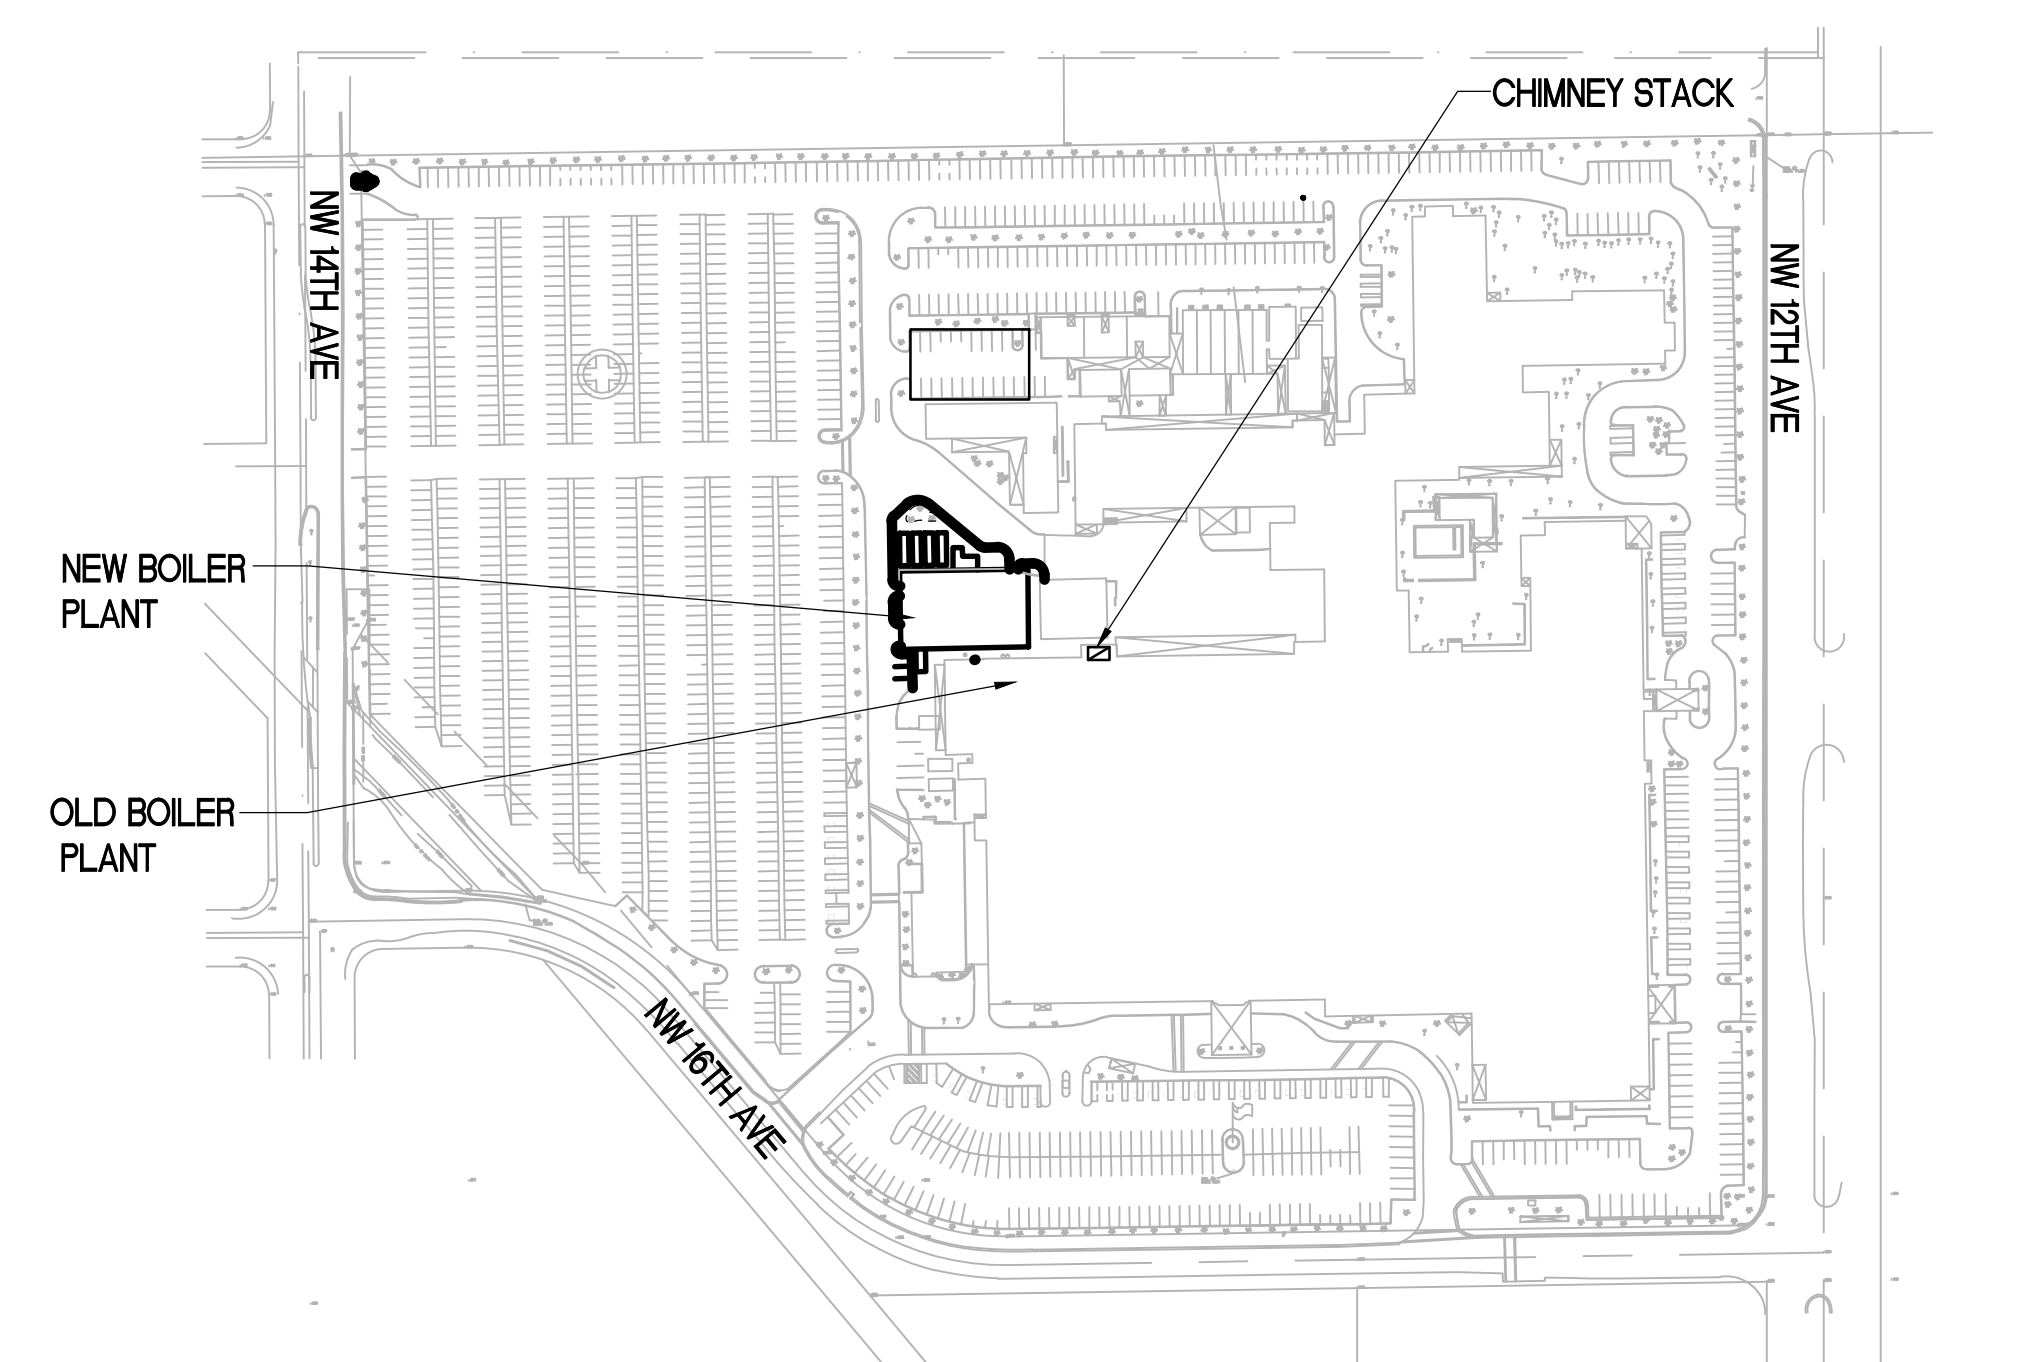

DESIGN DEVELOPMENT - NOT FOR CONSTRUCTION

[illegible]