

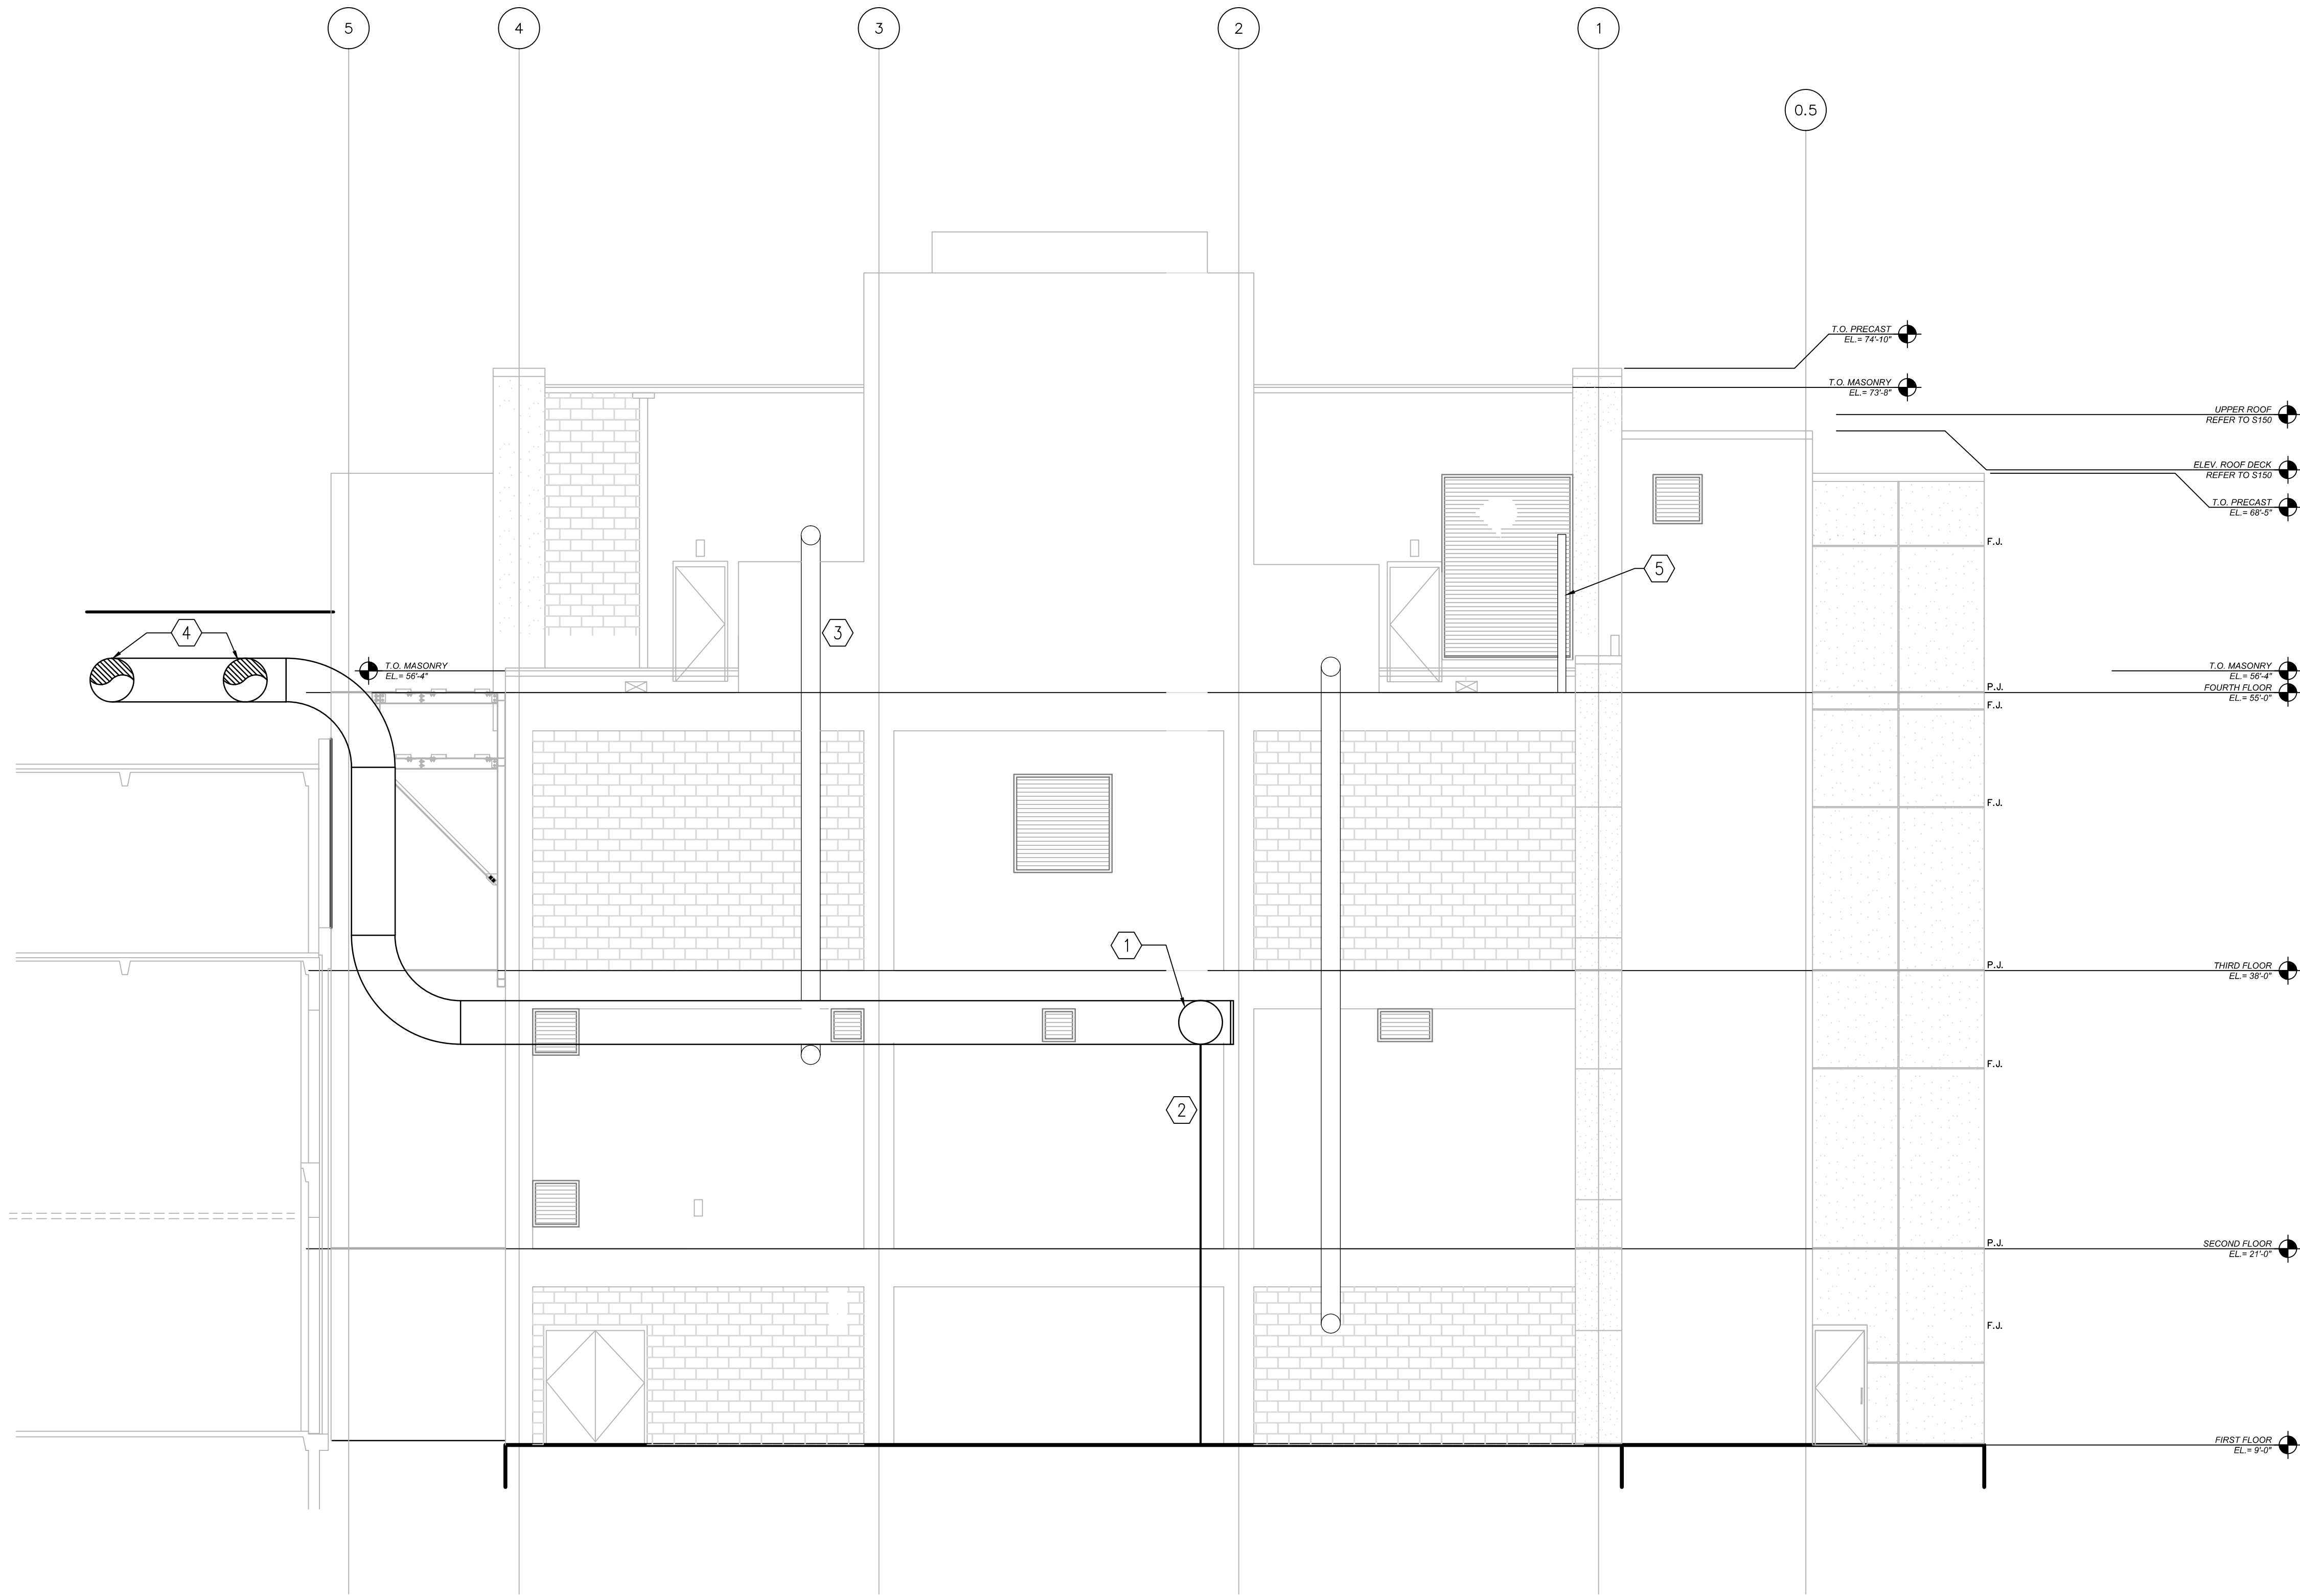


three inches = one foot  
one and one half inches = one foot  
one inch = one foot  
three quarters inch = one foot  
one half inch = one foot  
one quarter inch = one foot  
one eighth inch = one foot  
one eighth inch = one foot

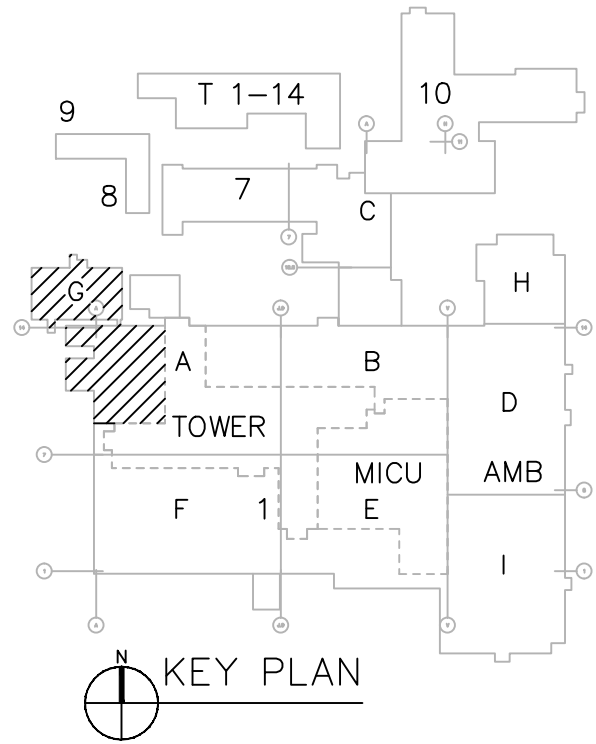

- KEYNOTES**
1. INSTALL (N) 32" ID COMBINED BOILER FLUE AS SHOWN. SLOPE TOWARDS DRAINS. SUPPORT AS NECESSARY.
  2. INSTALL 2" STAINLESS STEEL DRAIN PIPING.
  3. EXISTING 12" CONDENSER WATER PIPING TO REMAIN.
  4. 32" ID DUCTS TO NEW INDUCED DRAFT FANS.
  5. NEW VENTS THROUGH ROOF. SEE PLAN VIEWS FOR DETAILS.

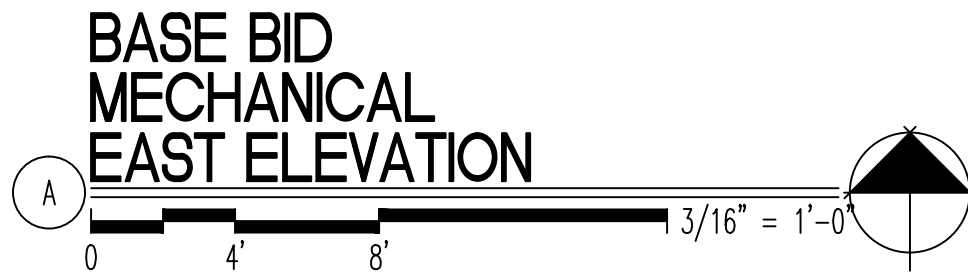

DESIGN DEVELOPMENT - NOT FOR CONSTRUCTION

--	--	