



three inches = one foot
one and one half inches = one foot
one inch = one foot
three quarters inch = one foot
one half inch = one foot
three eighths inch = one foot
one quarter inch = one foot
one eighth inch = one foot

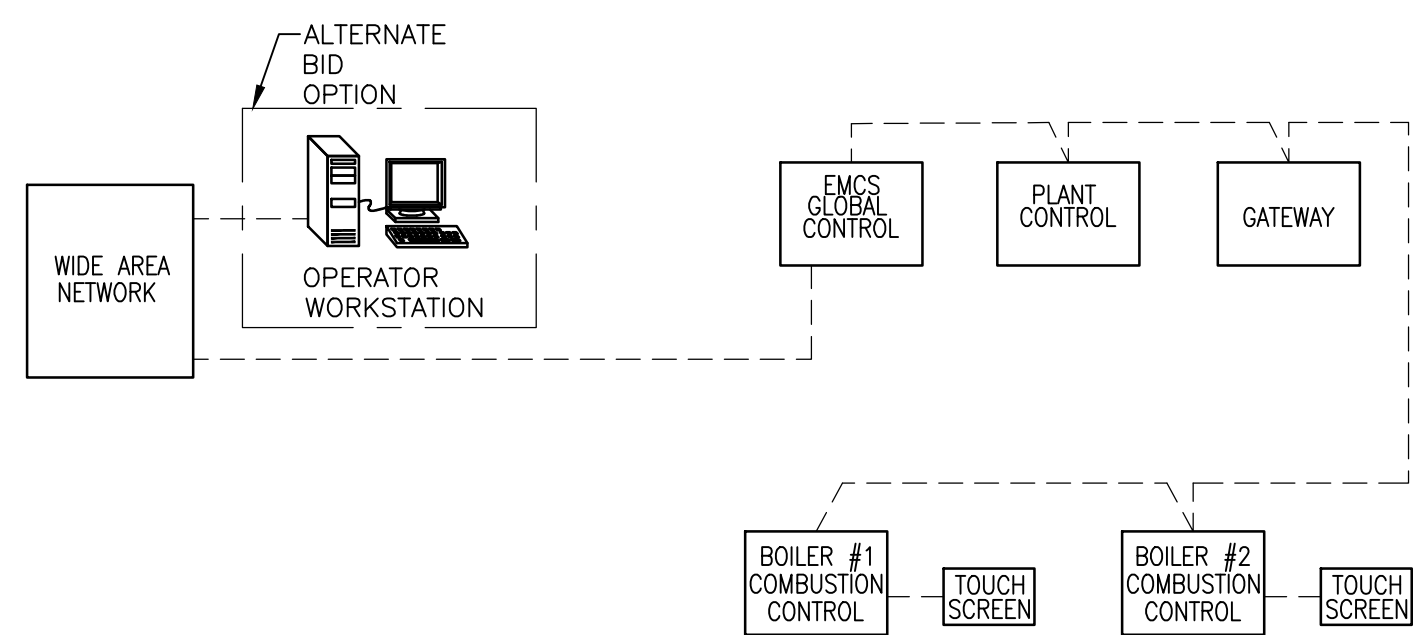


NOTE:
IF NEW EMS SYSTEM IS CHOSEN ALL EXISTING
POINTS ARE TO BE MAPPED BACK TO
WORKSTATION.

1 CONTROL NETWORK DIAGRAM
NTS

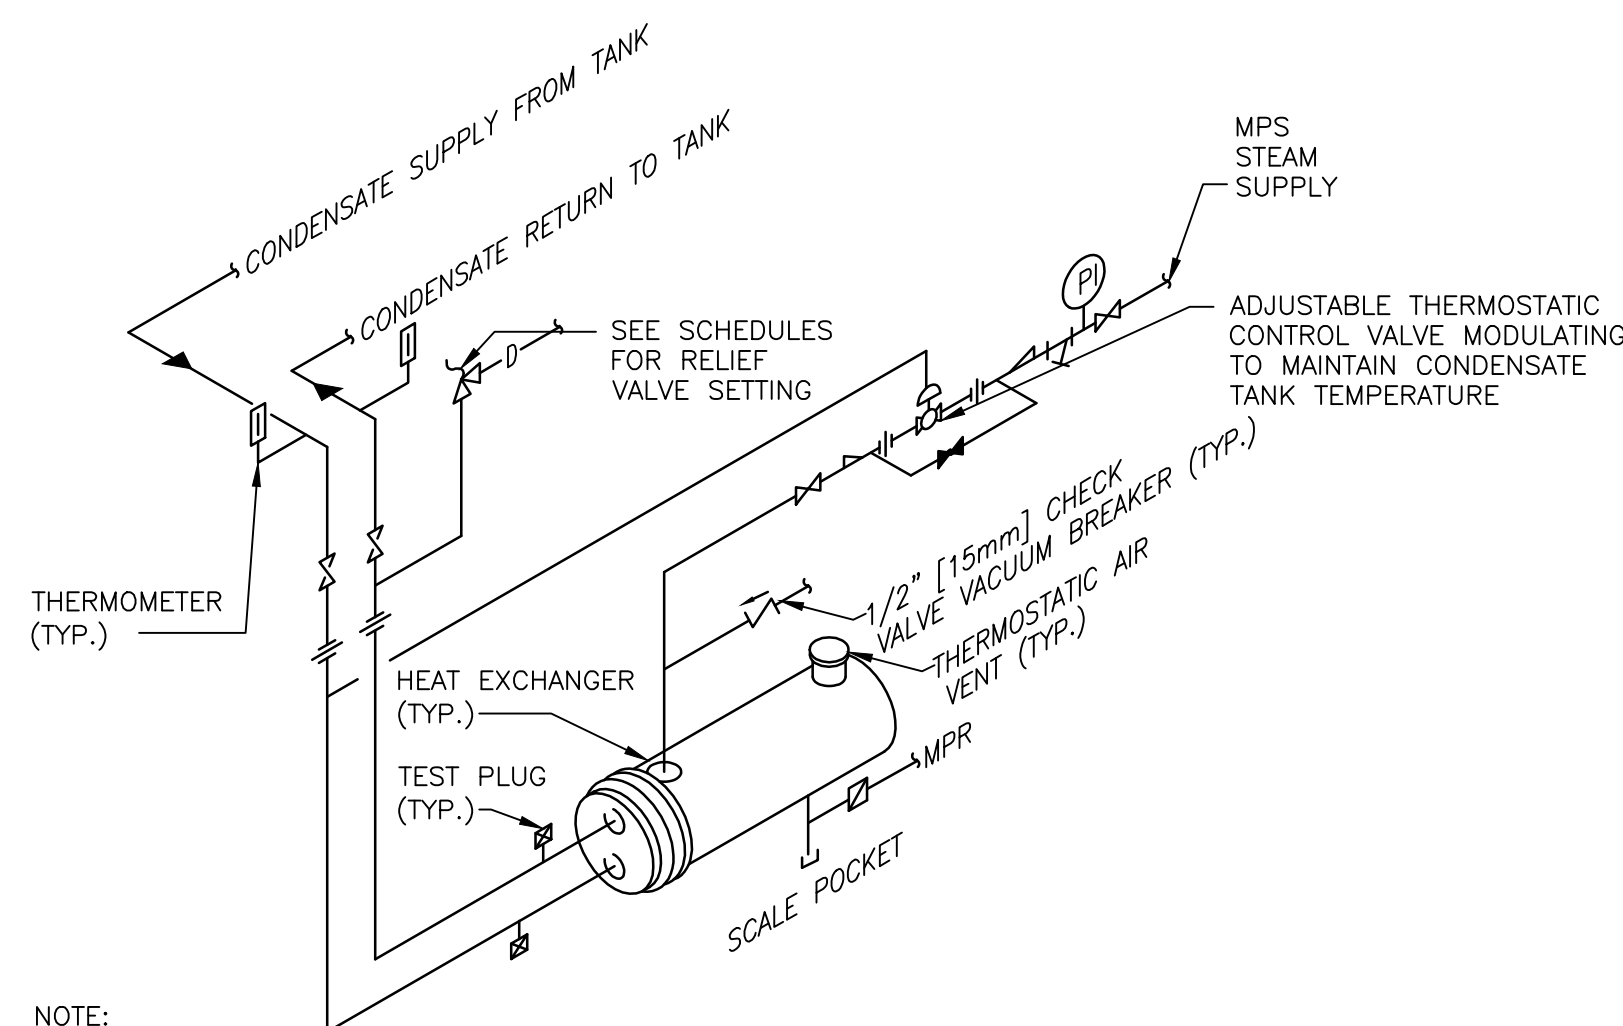

- NOTE:
1. THE ABOVE DETAIL SHOWS REQUIRED PIPING FOR A SINGLE HEAT EXCHANGER..
 2. PROVIDE SADDLE SUPPORTS AND LEGS OR HANGERS FOR HEAT EXCHANGER. MOUNTING HEIGHT SHALL BE ADJUSTED TO FACILITATE GRAVITY RETURN OF STEAM CONDENSATE.
 3. MAKE THE BYPASS THE SAME SIZE AS THE CONNECTIONS TO THE CONTROL VALVES.

3 HEAT EXCHANGER - STEAM TO HOT WATER
NTS

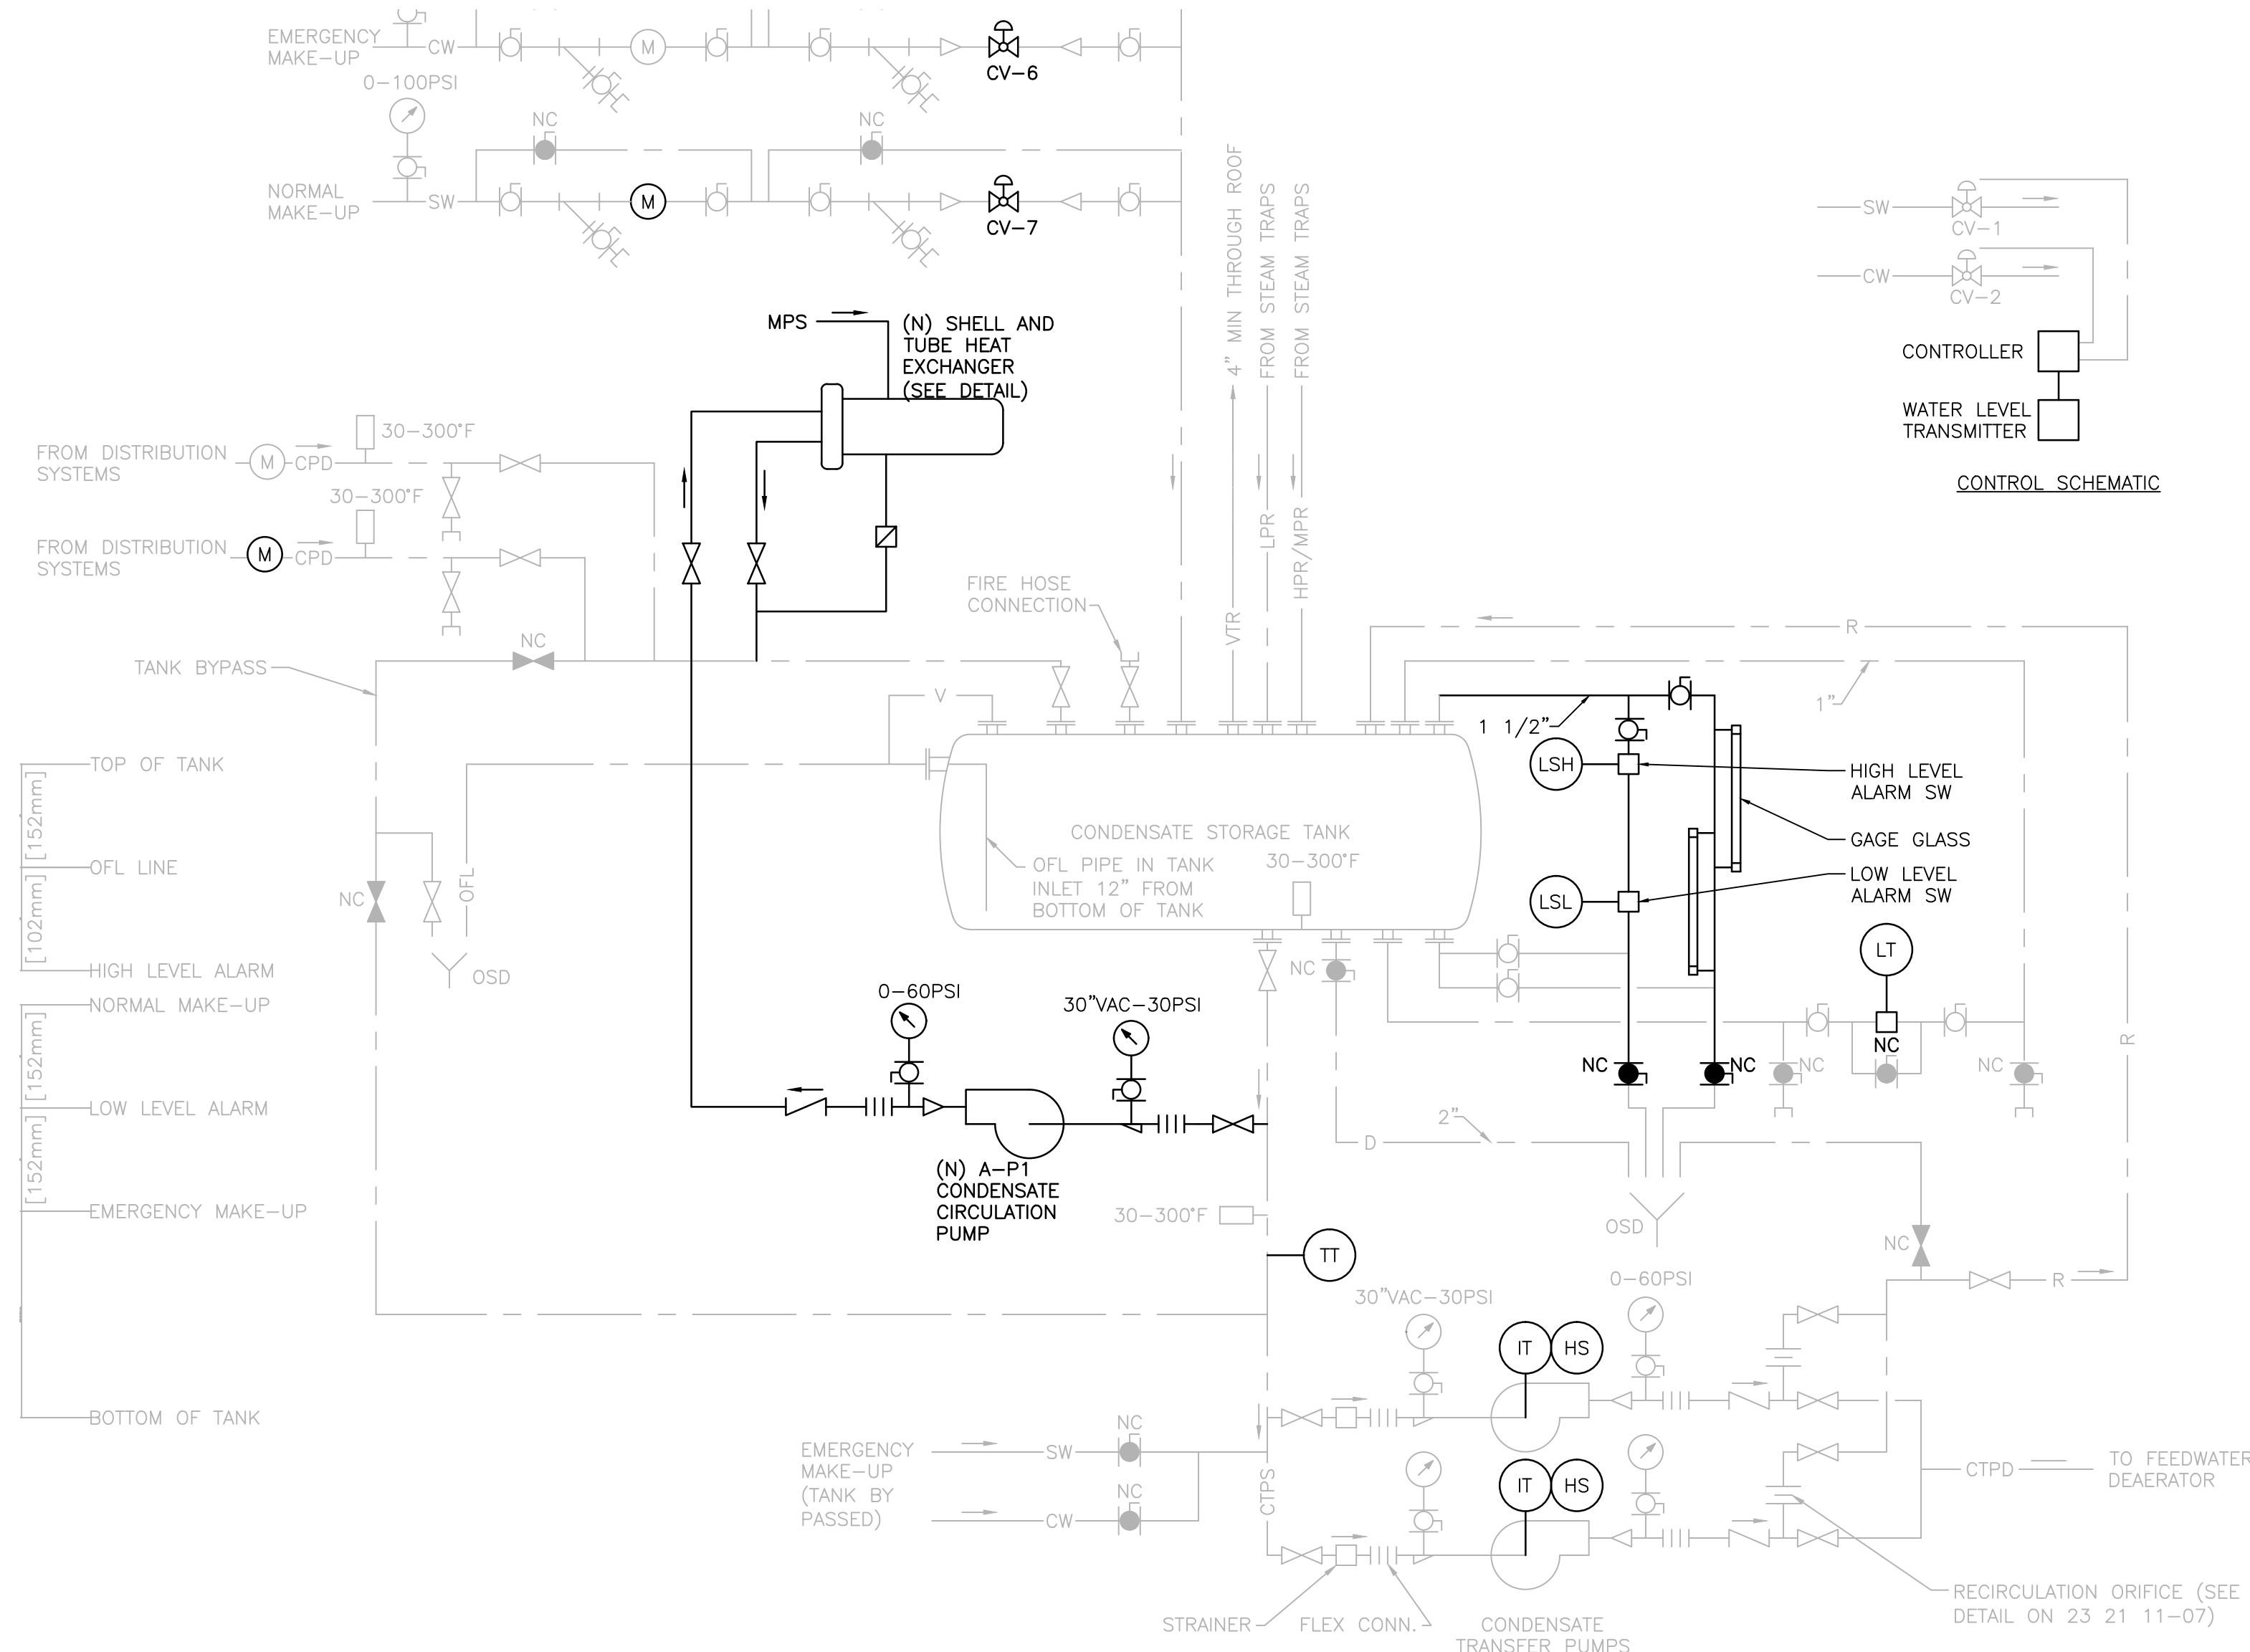

2 CONDENSATE STORAGE AND TRANSFER FLOW DIAGRAM
NTS

DESIGN DEVELOPMENT - NOT FOR CONSTRUCTION

--	--	