
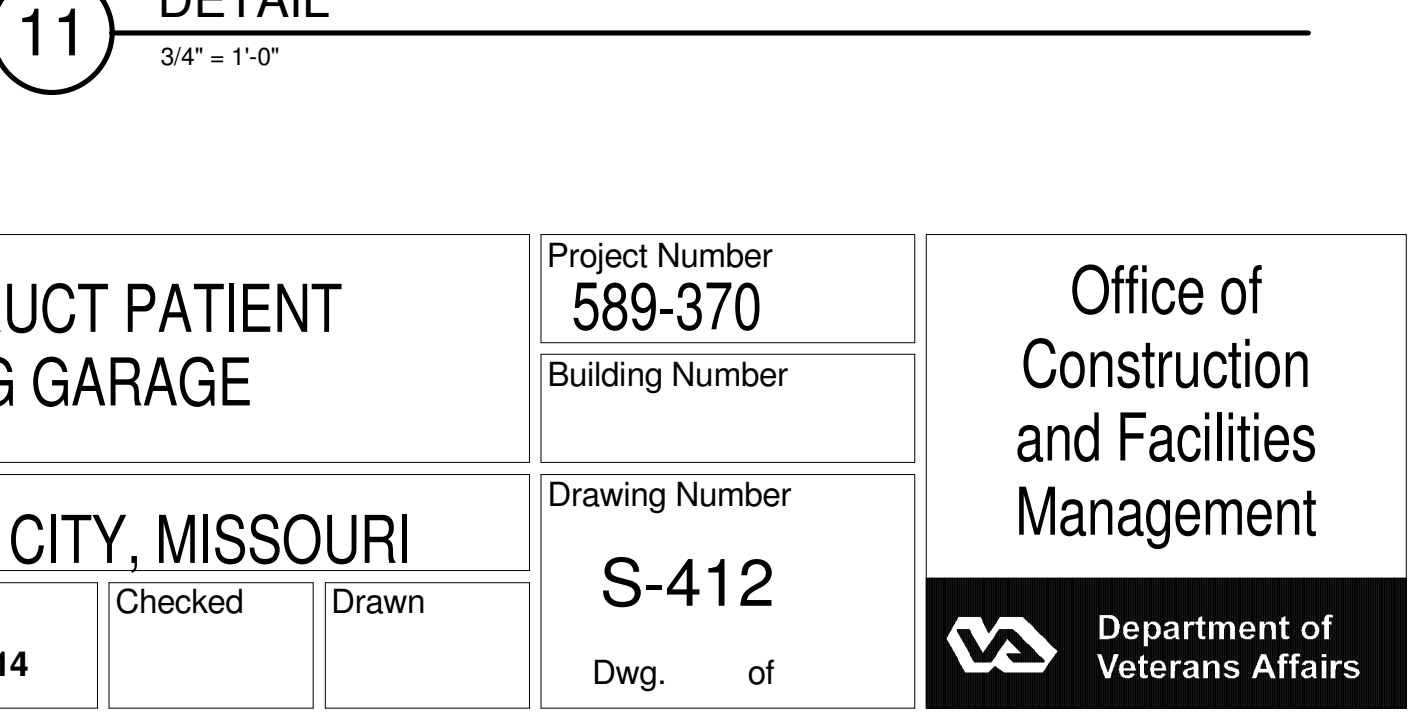
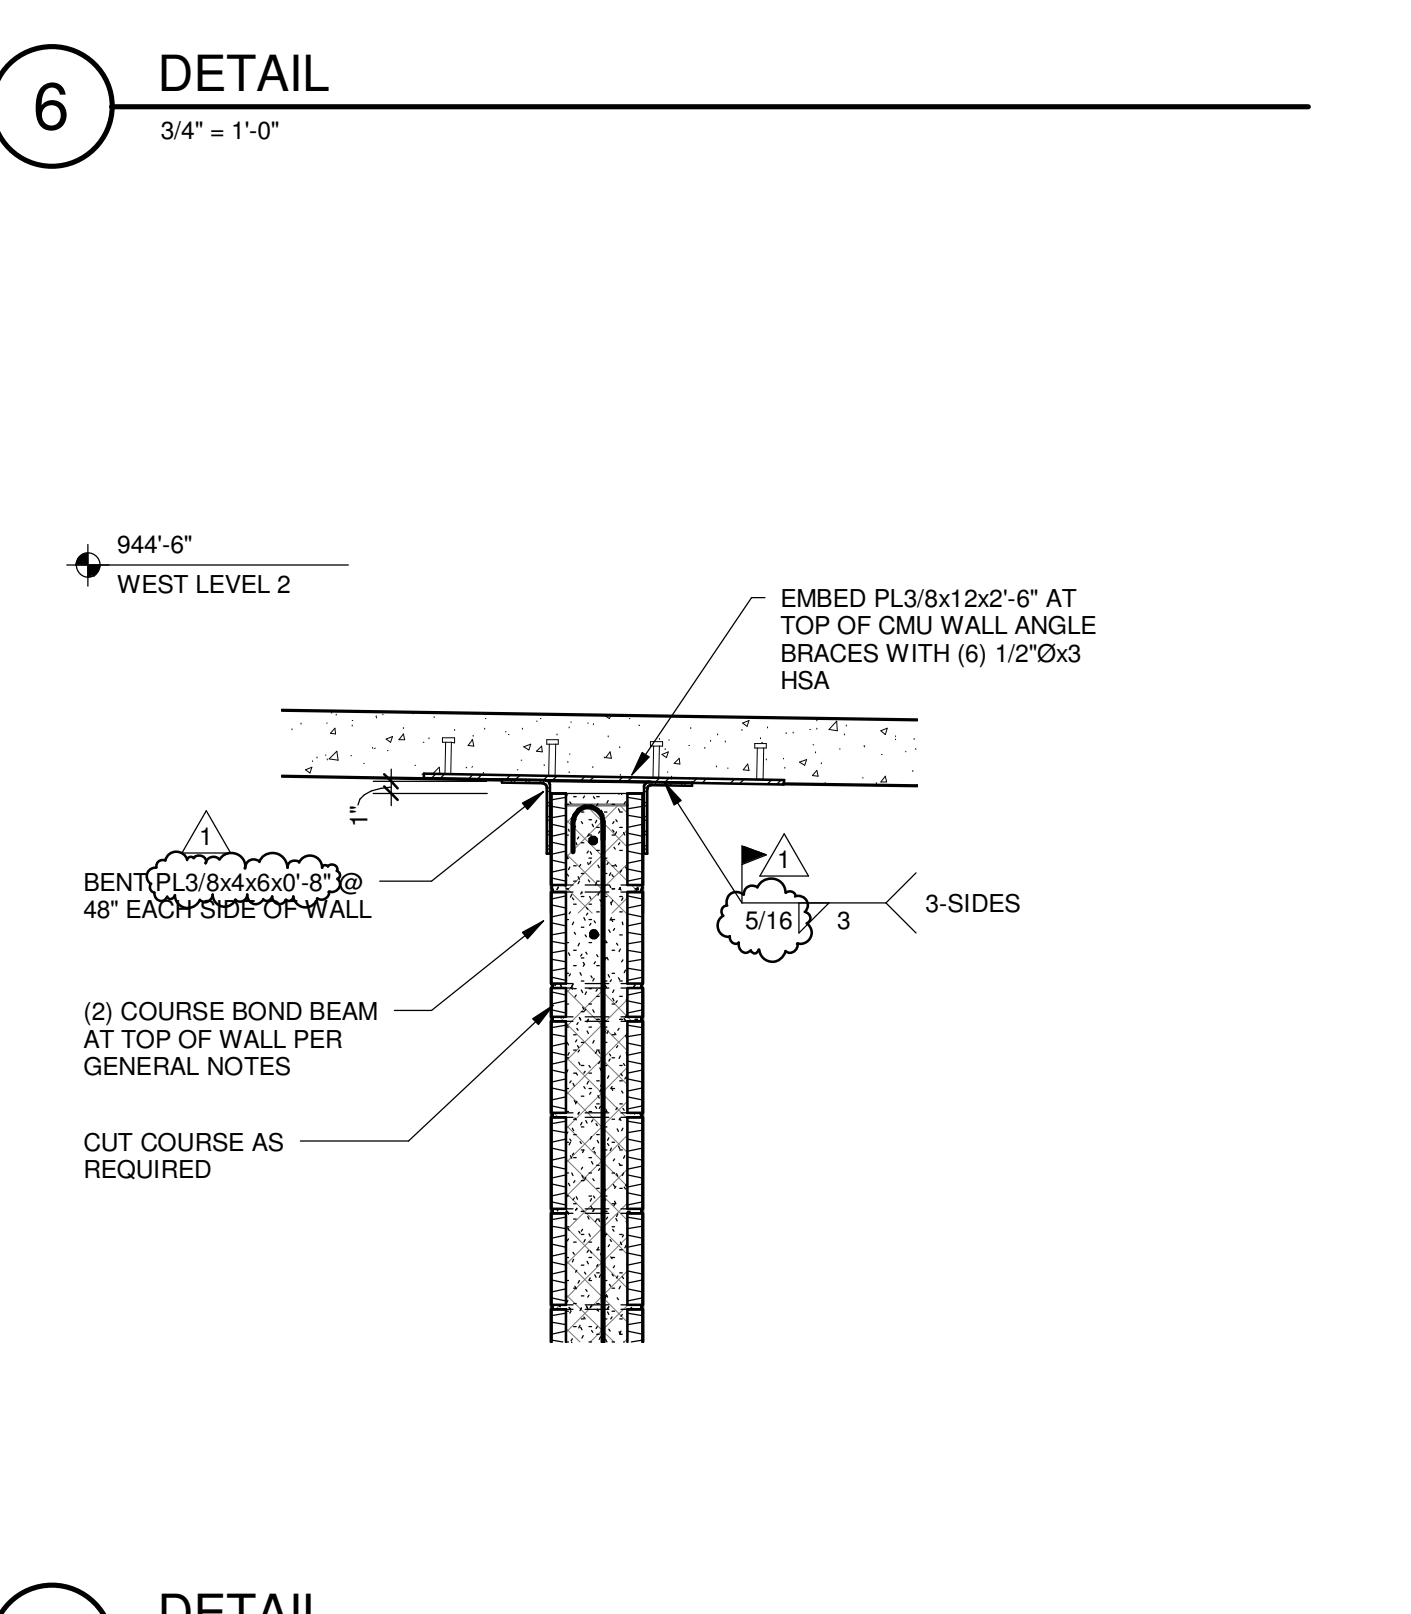
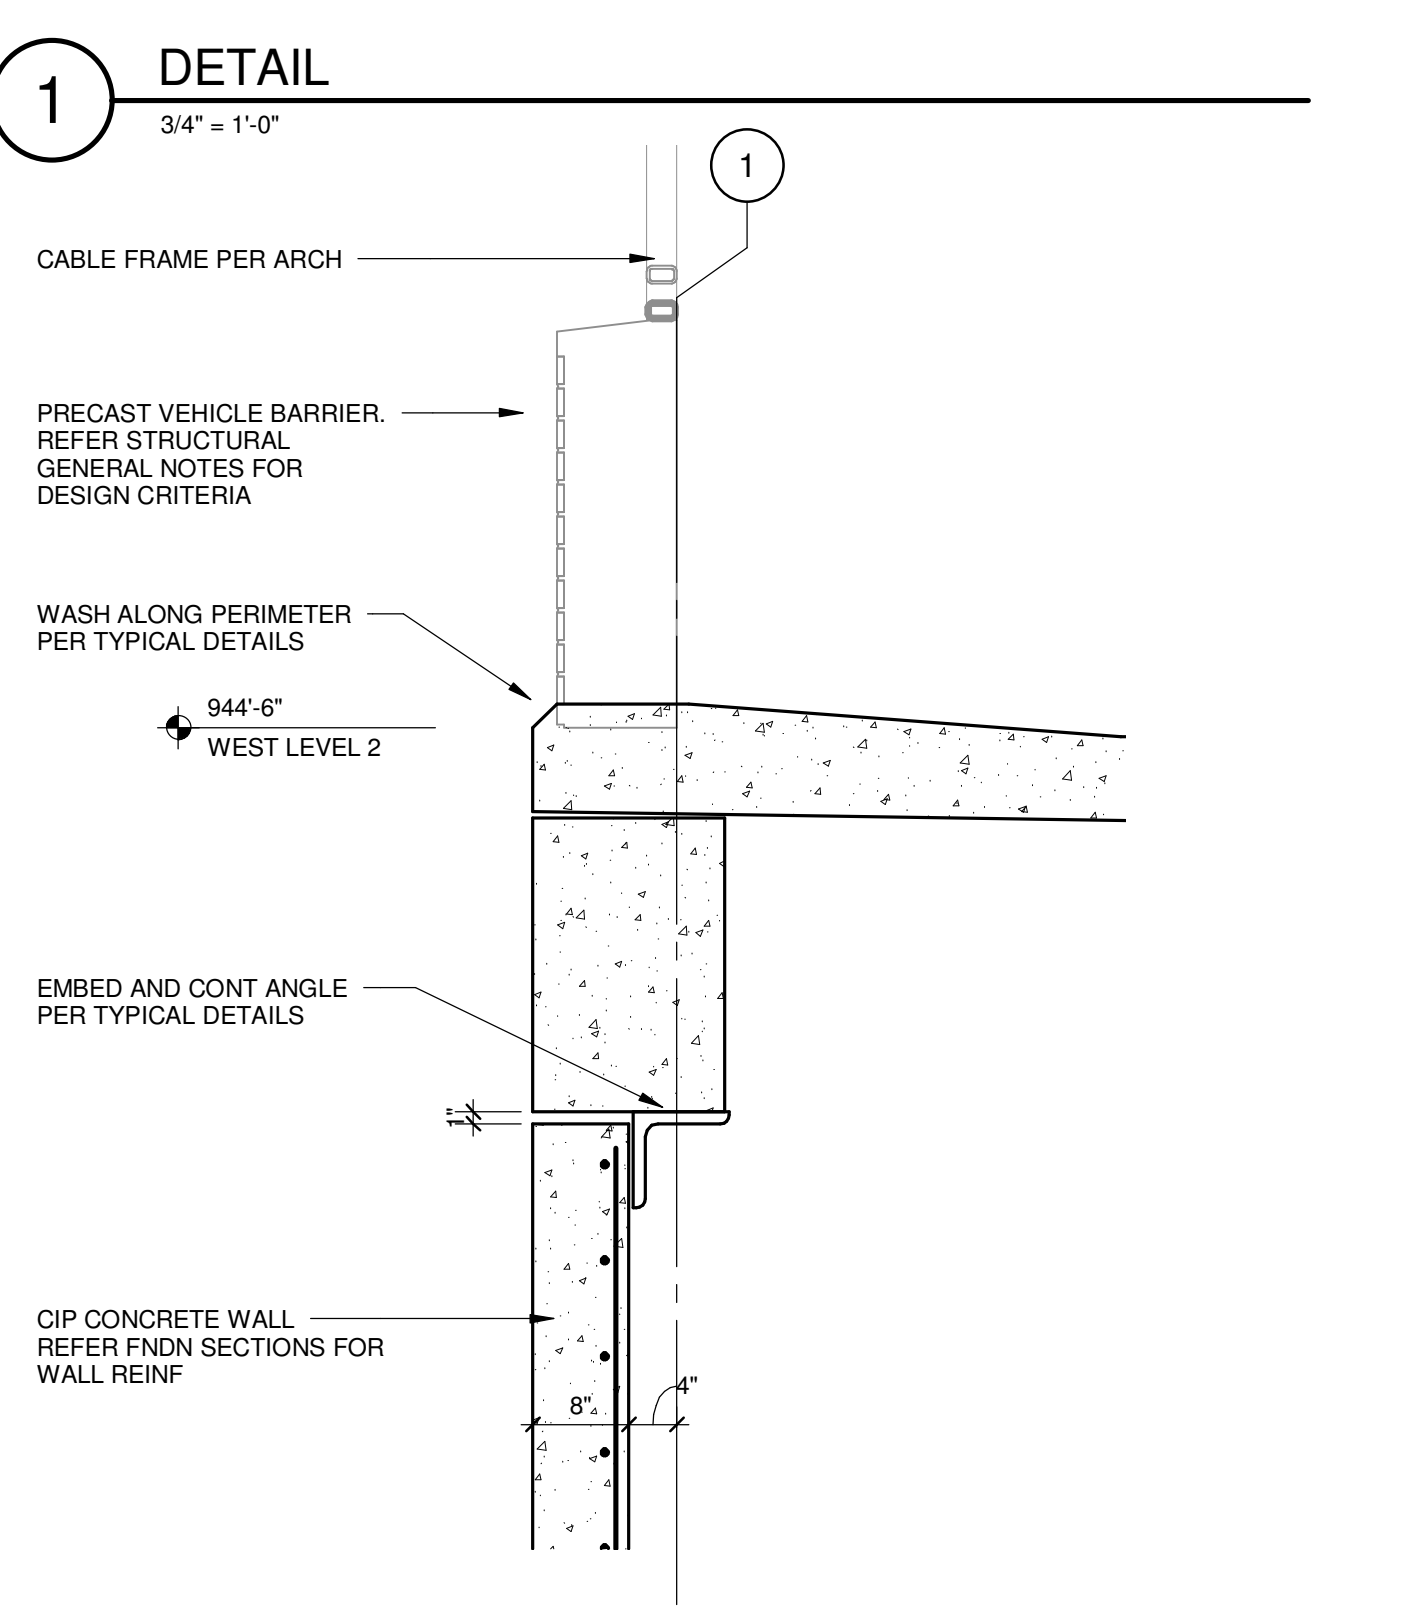
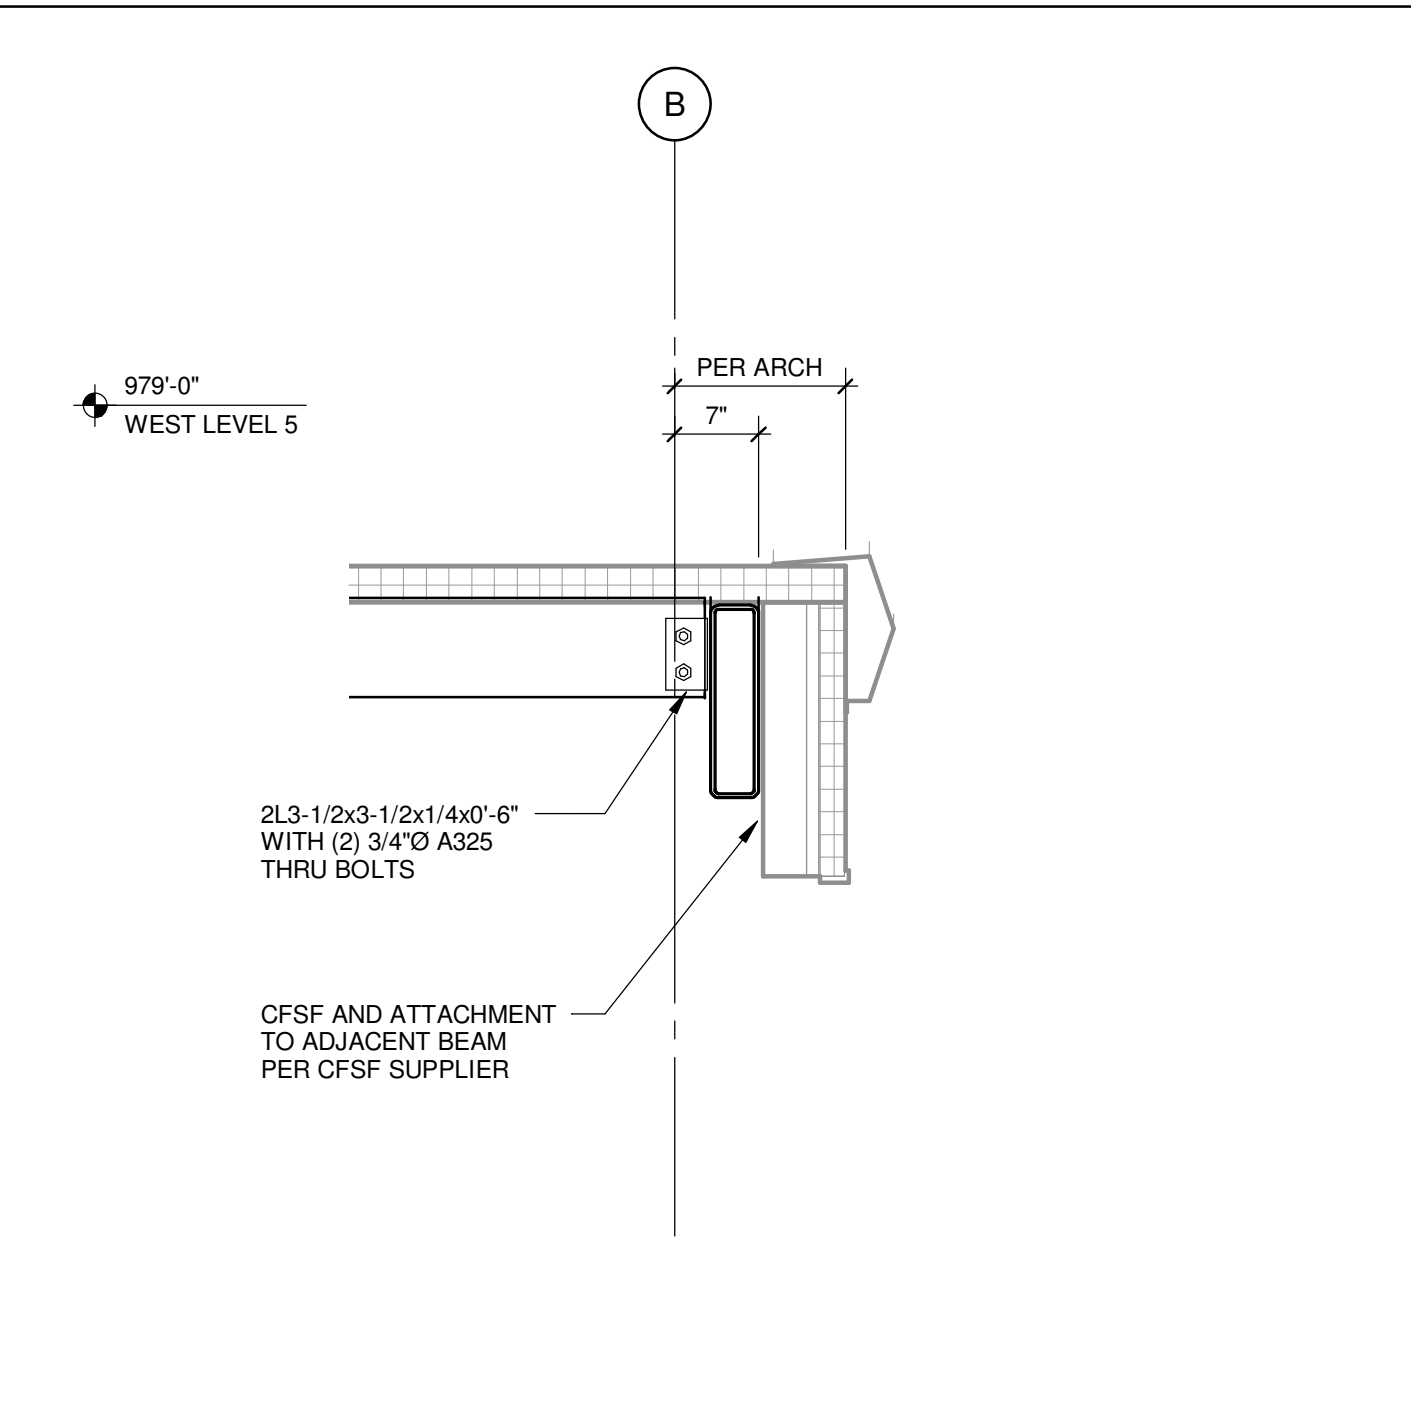
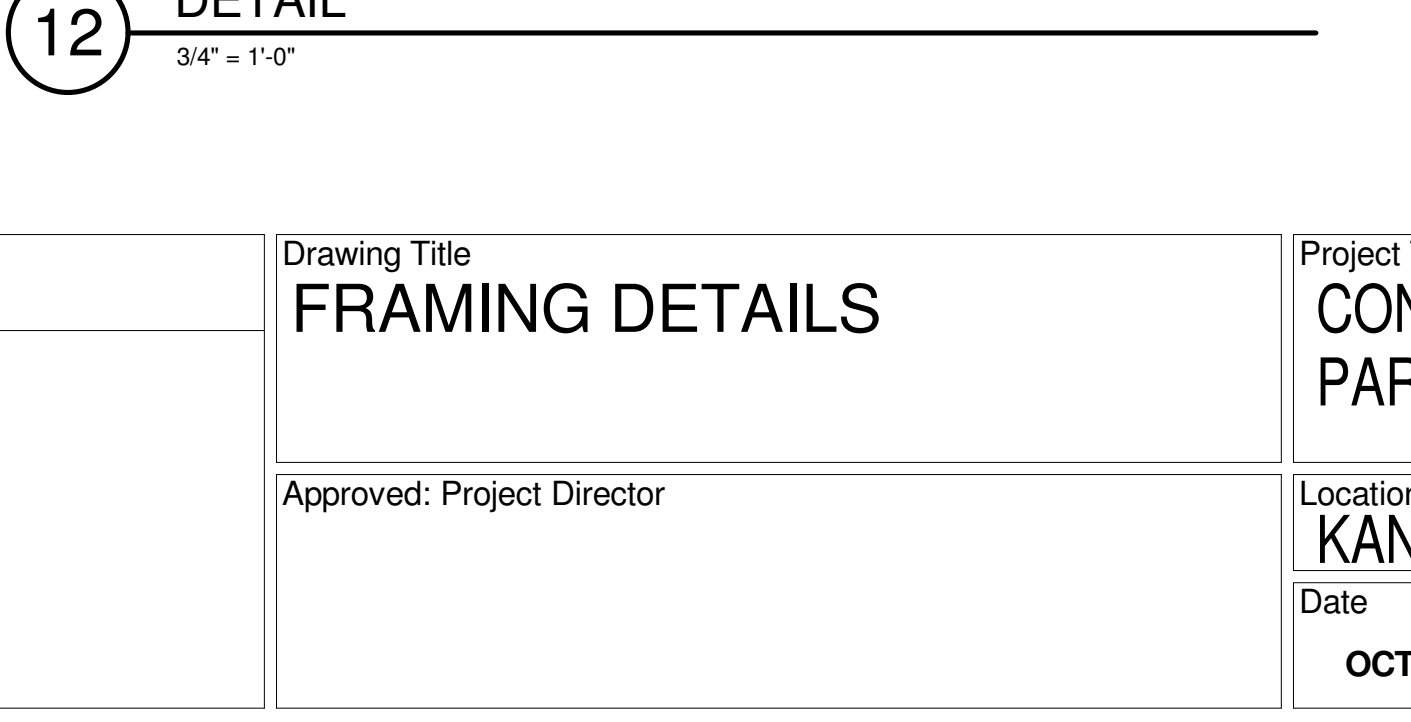
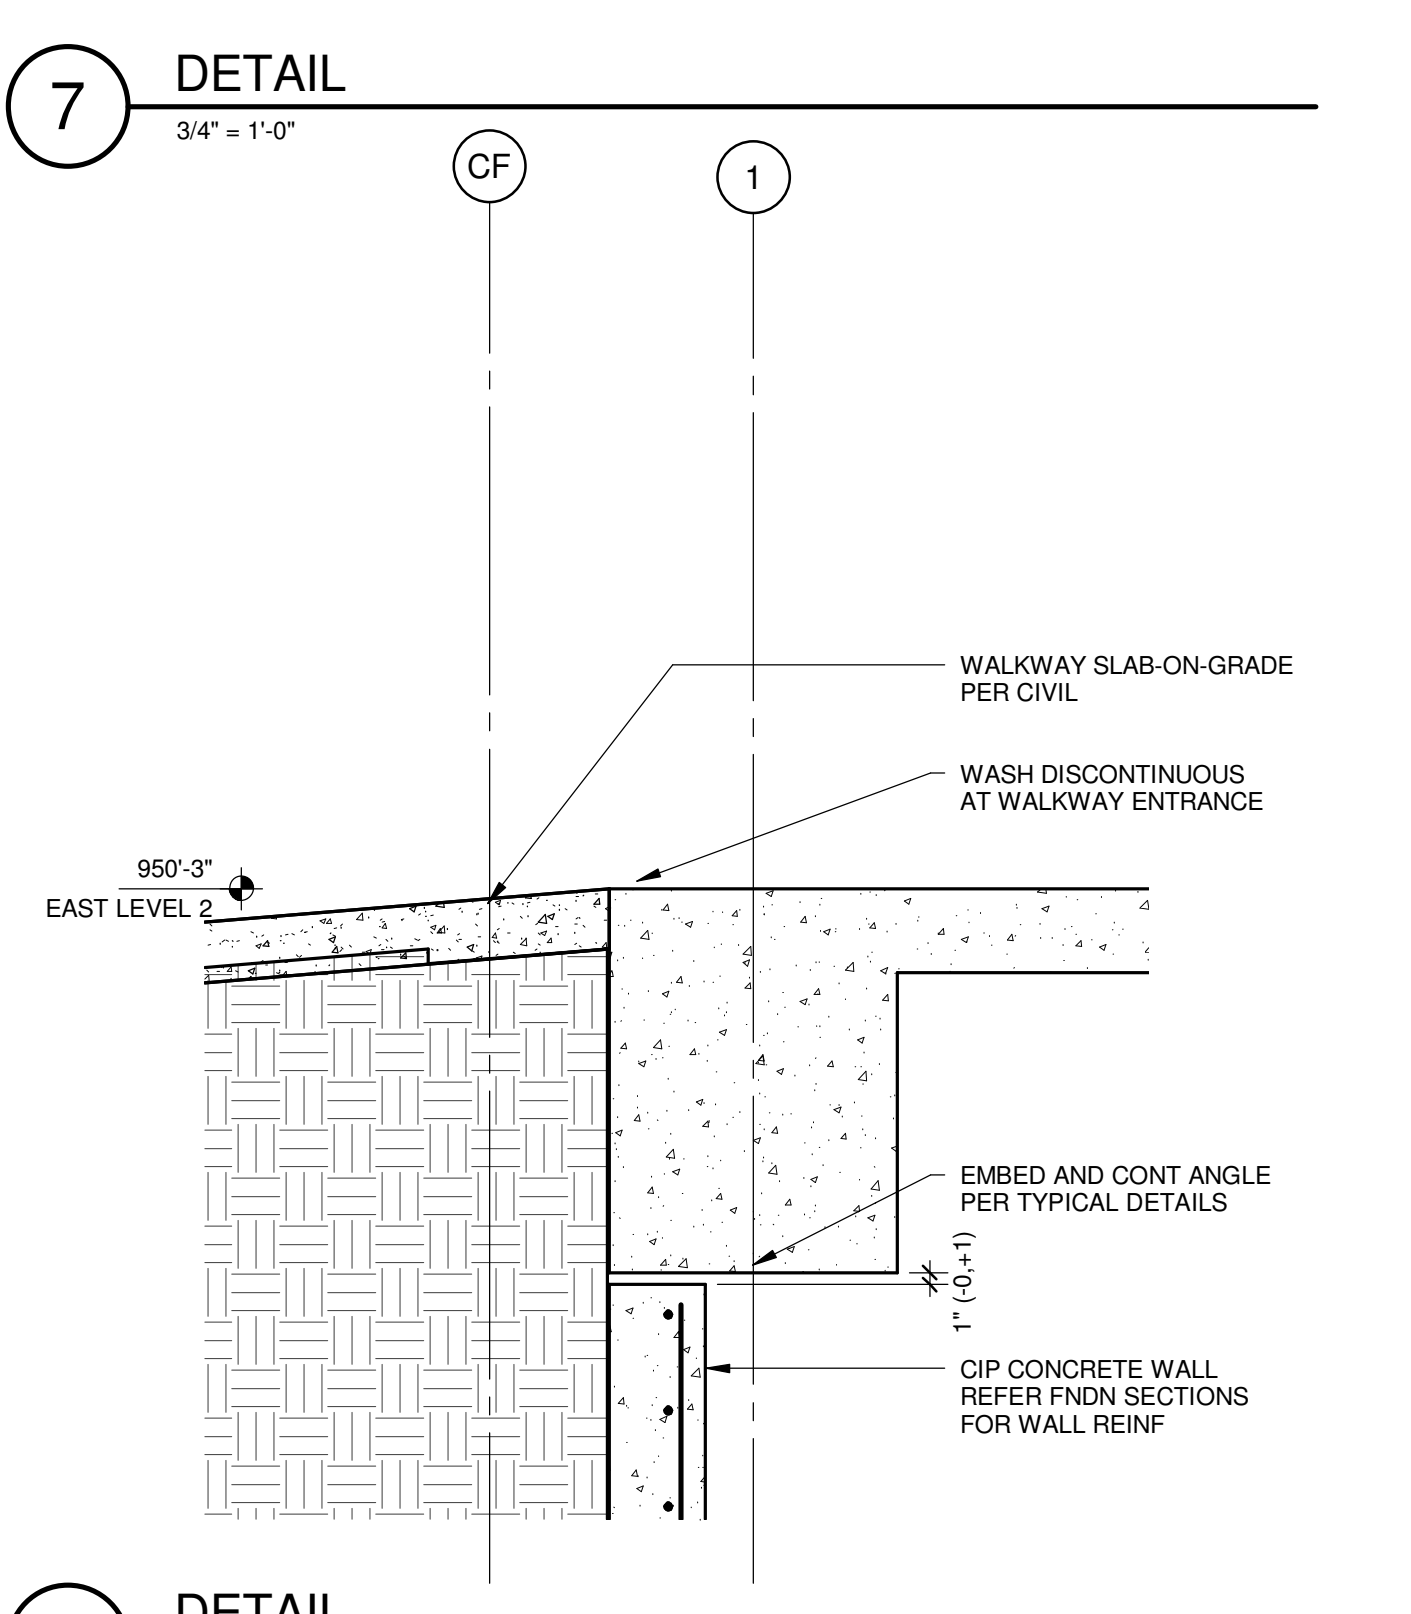
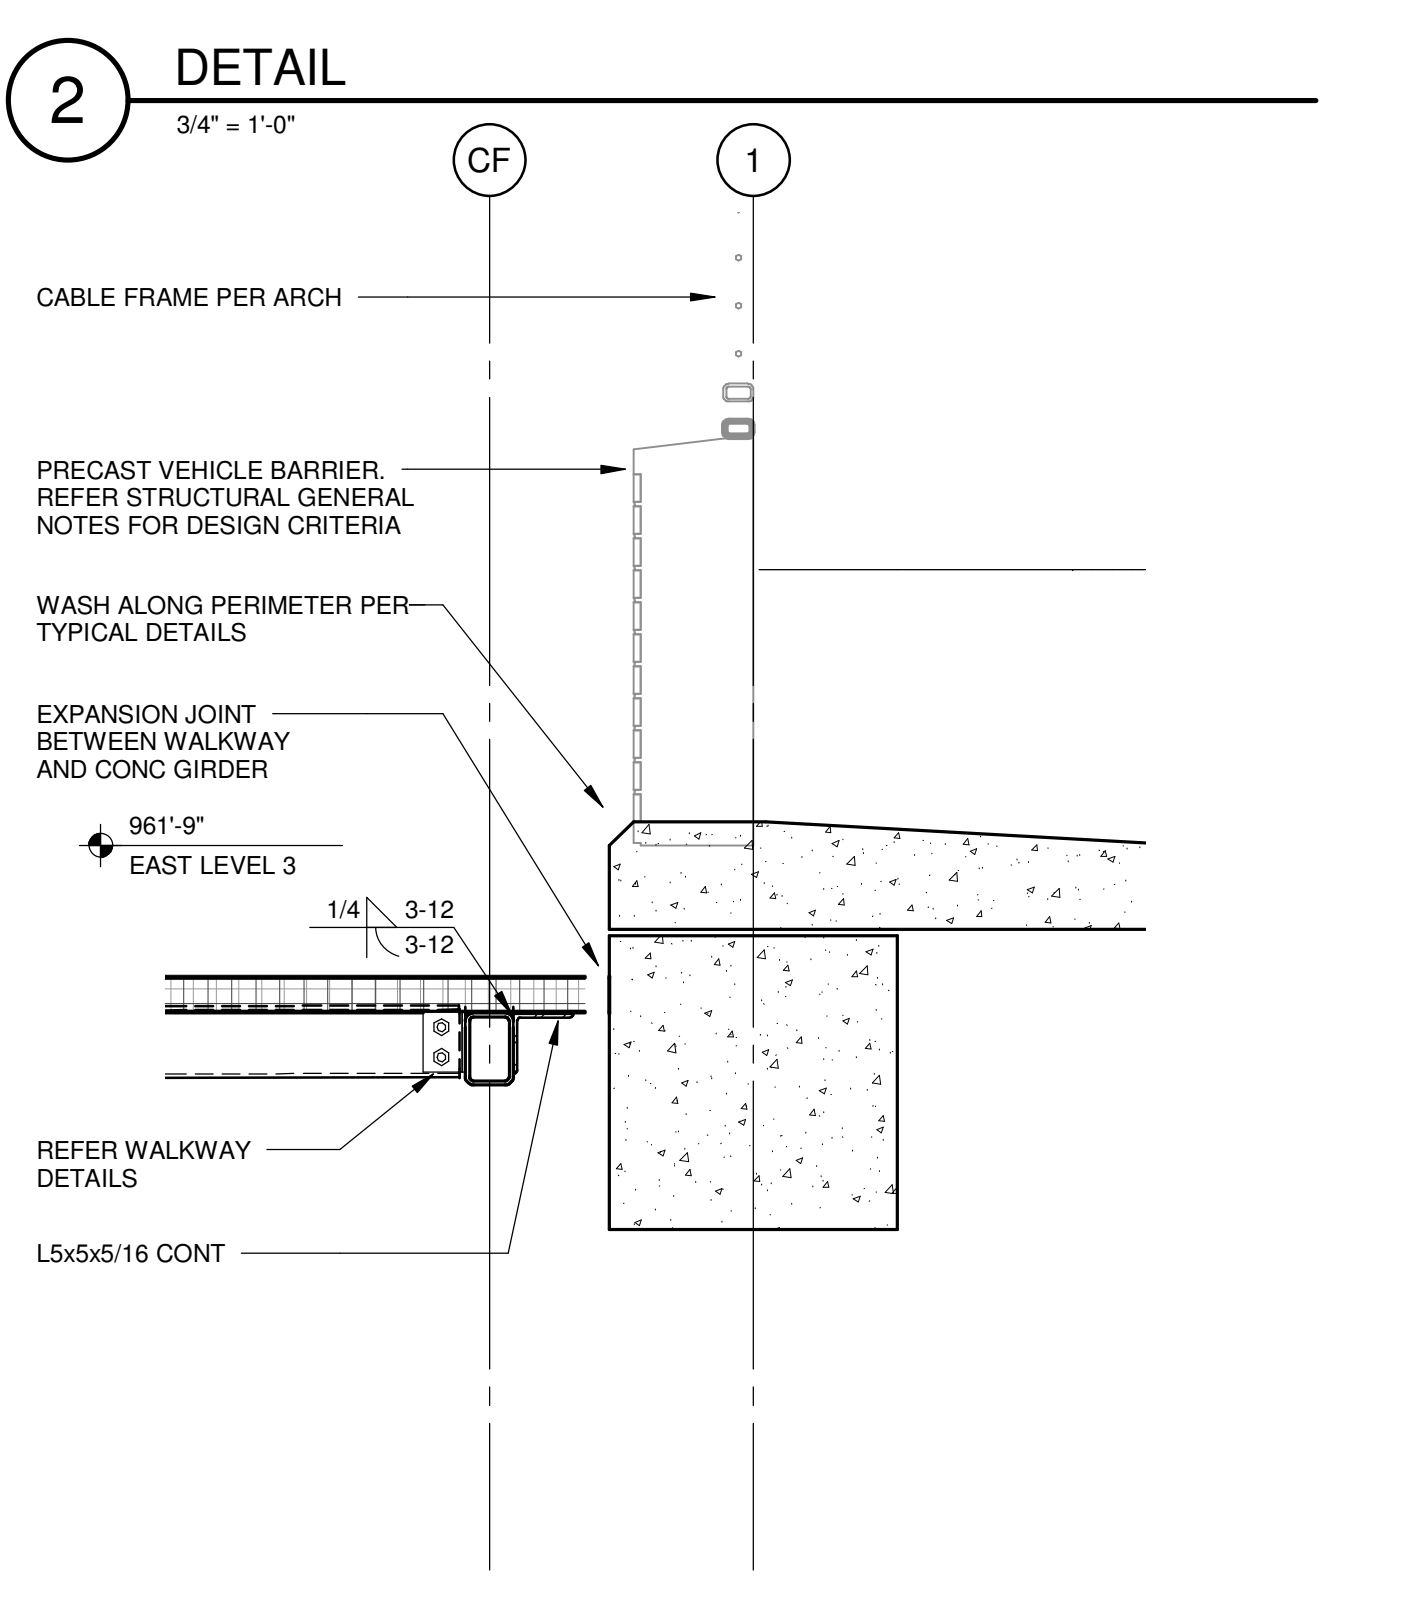
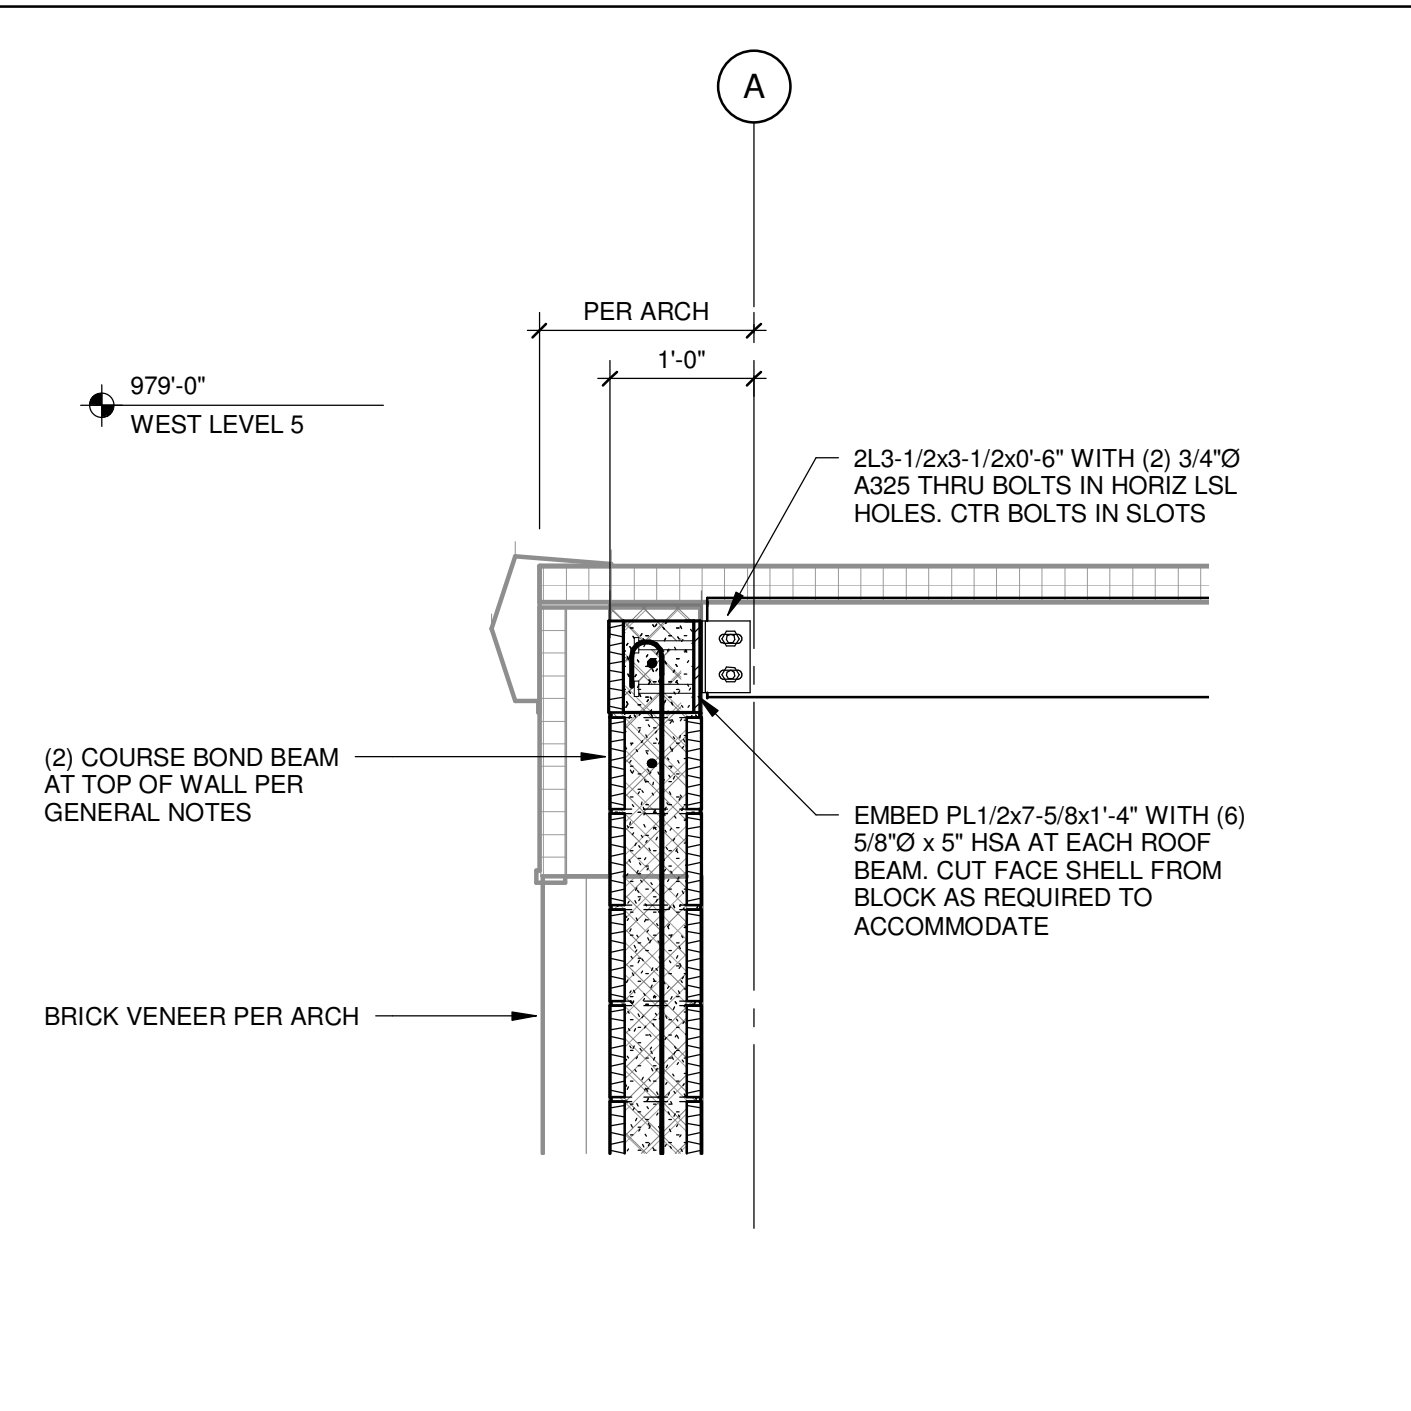
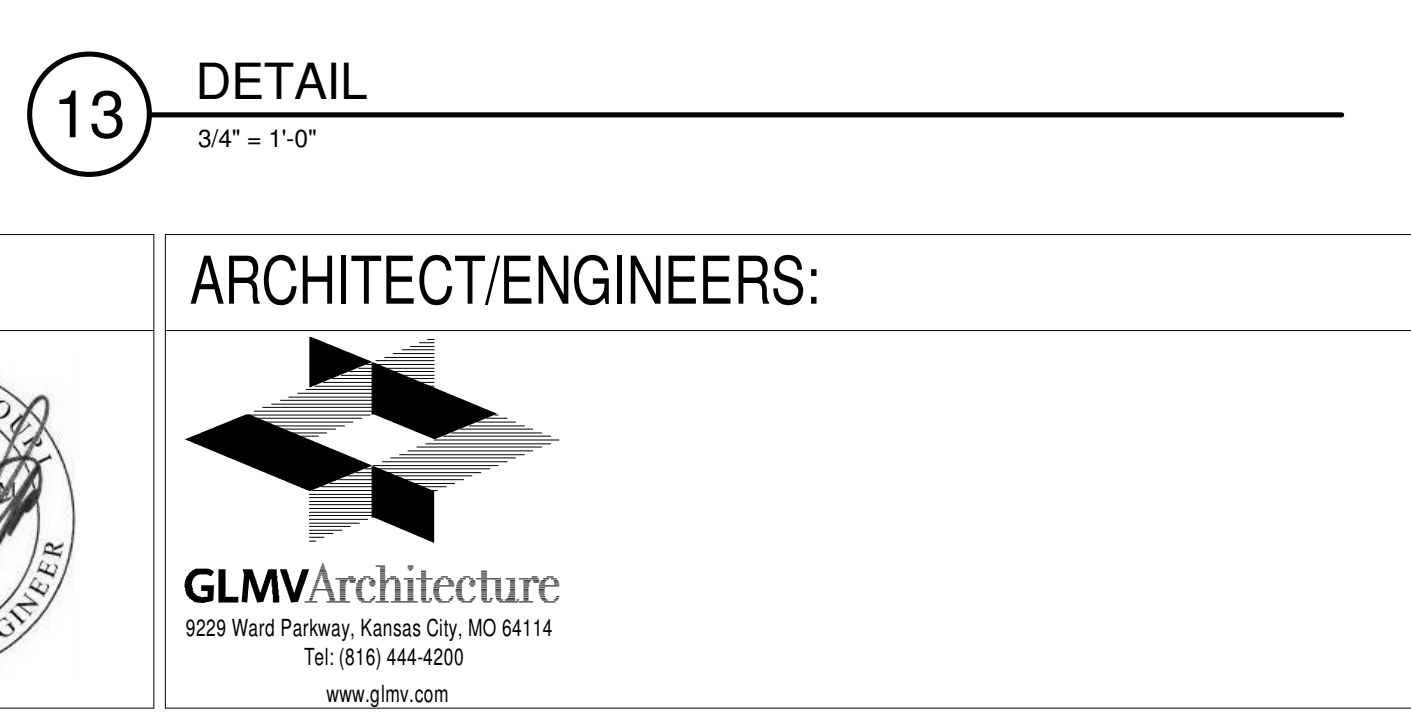
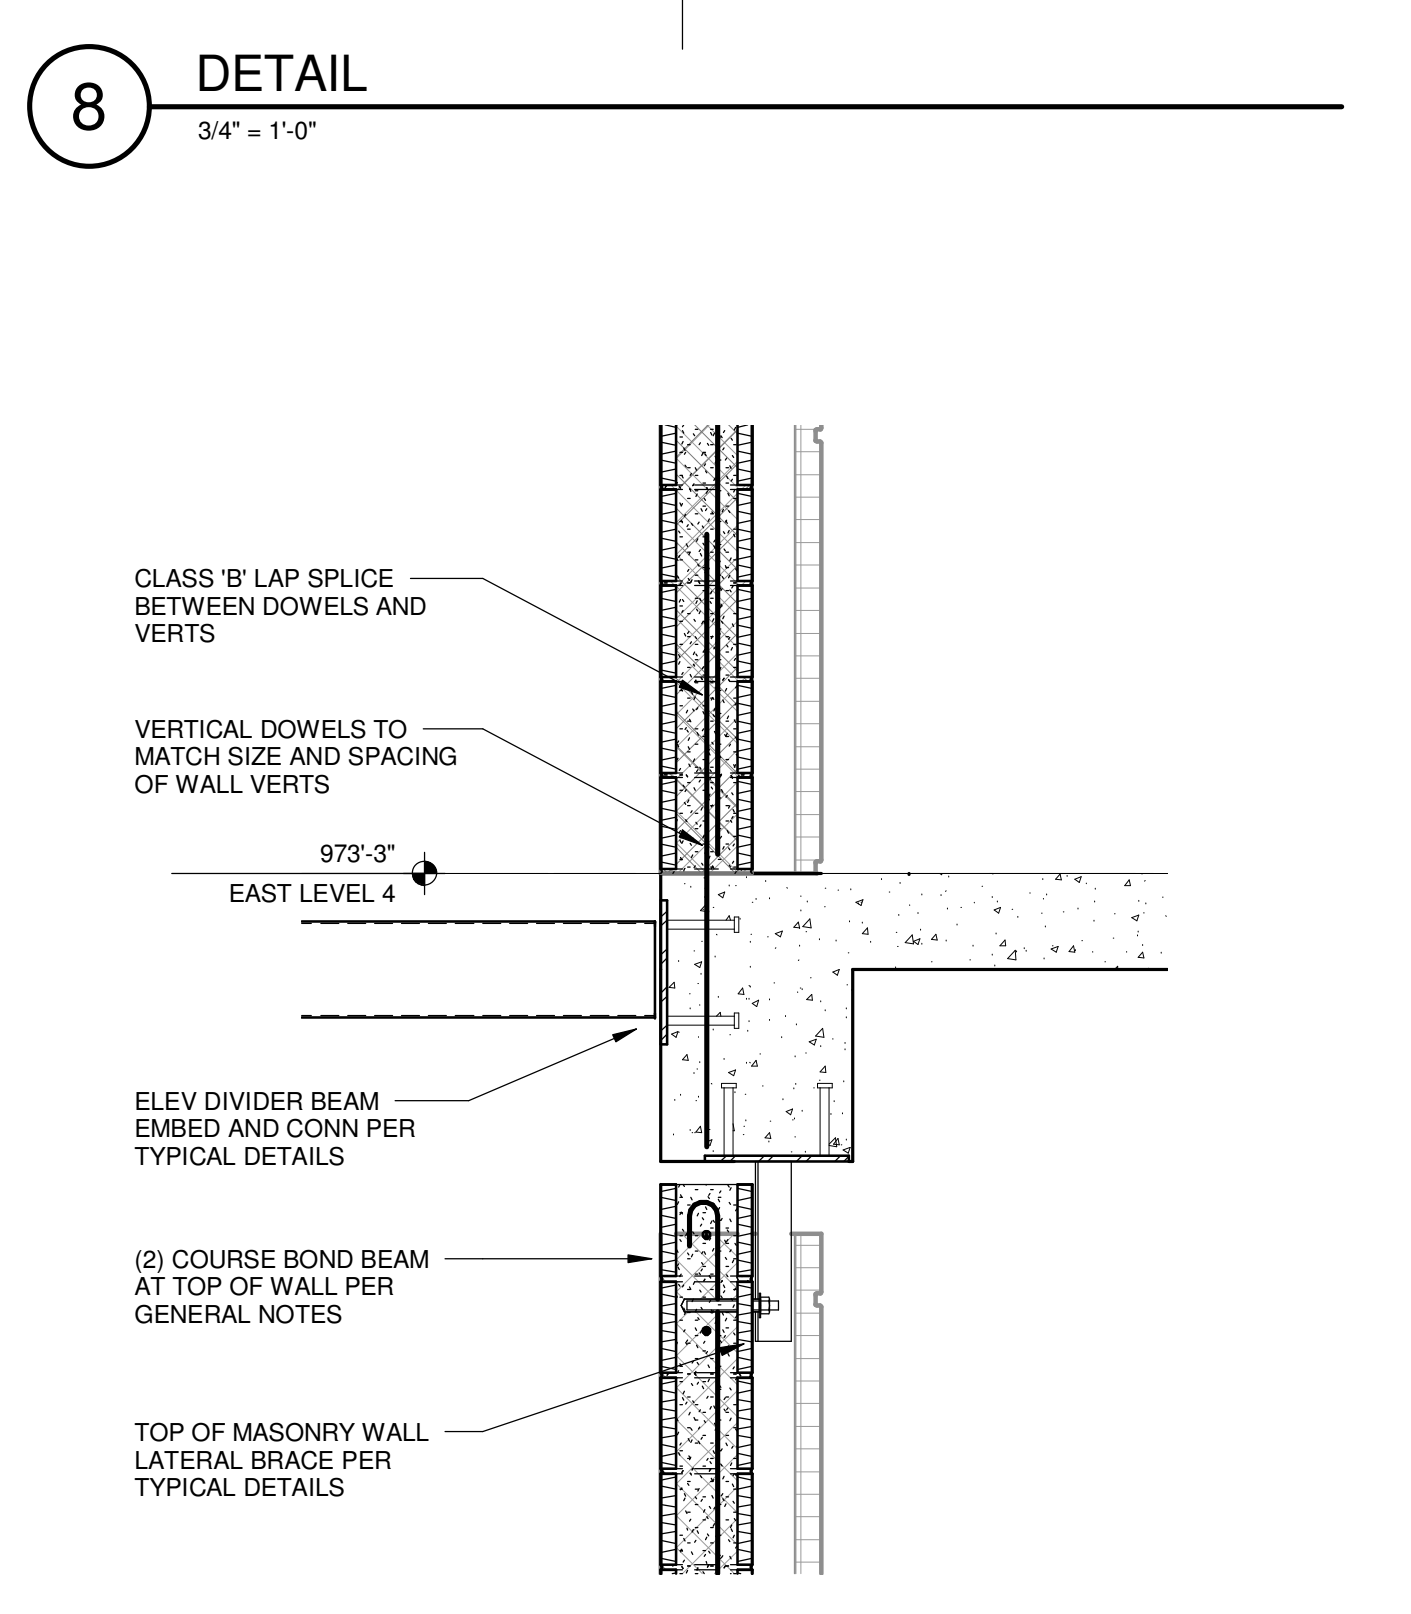
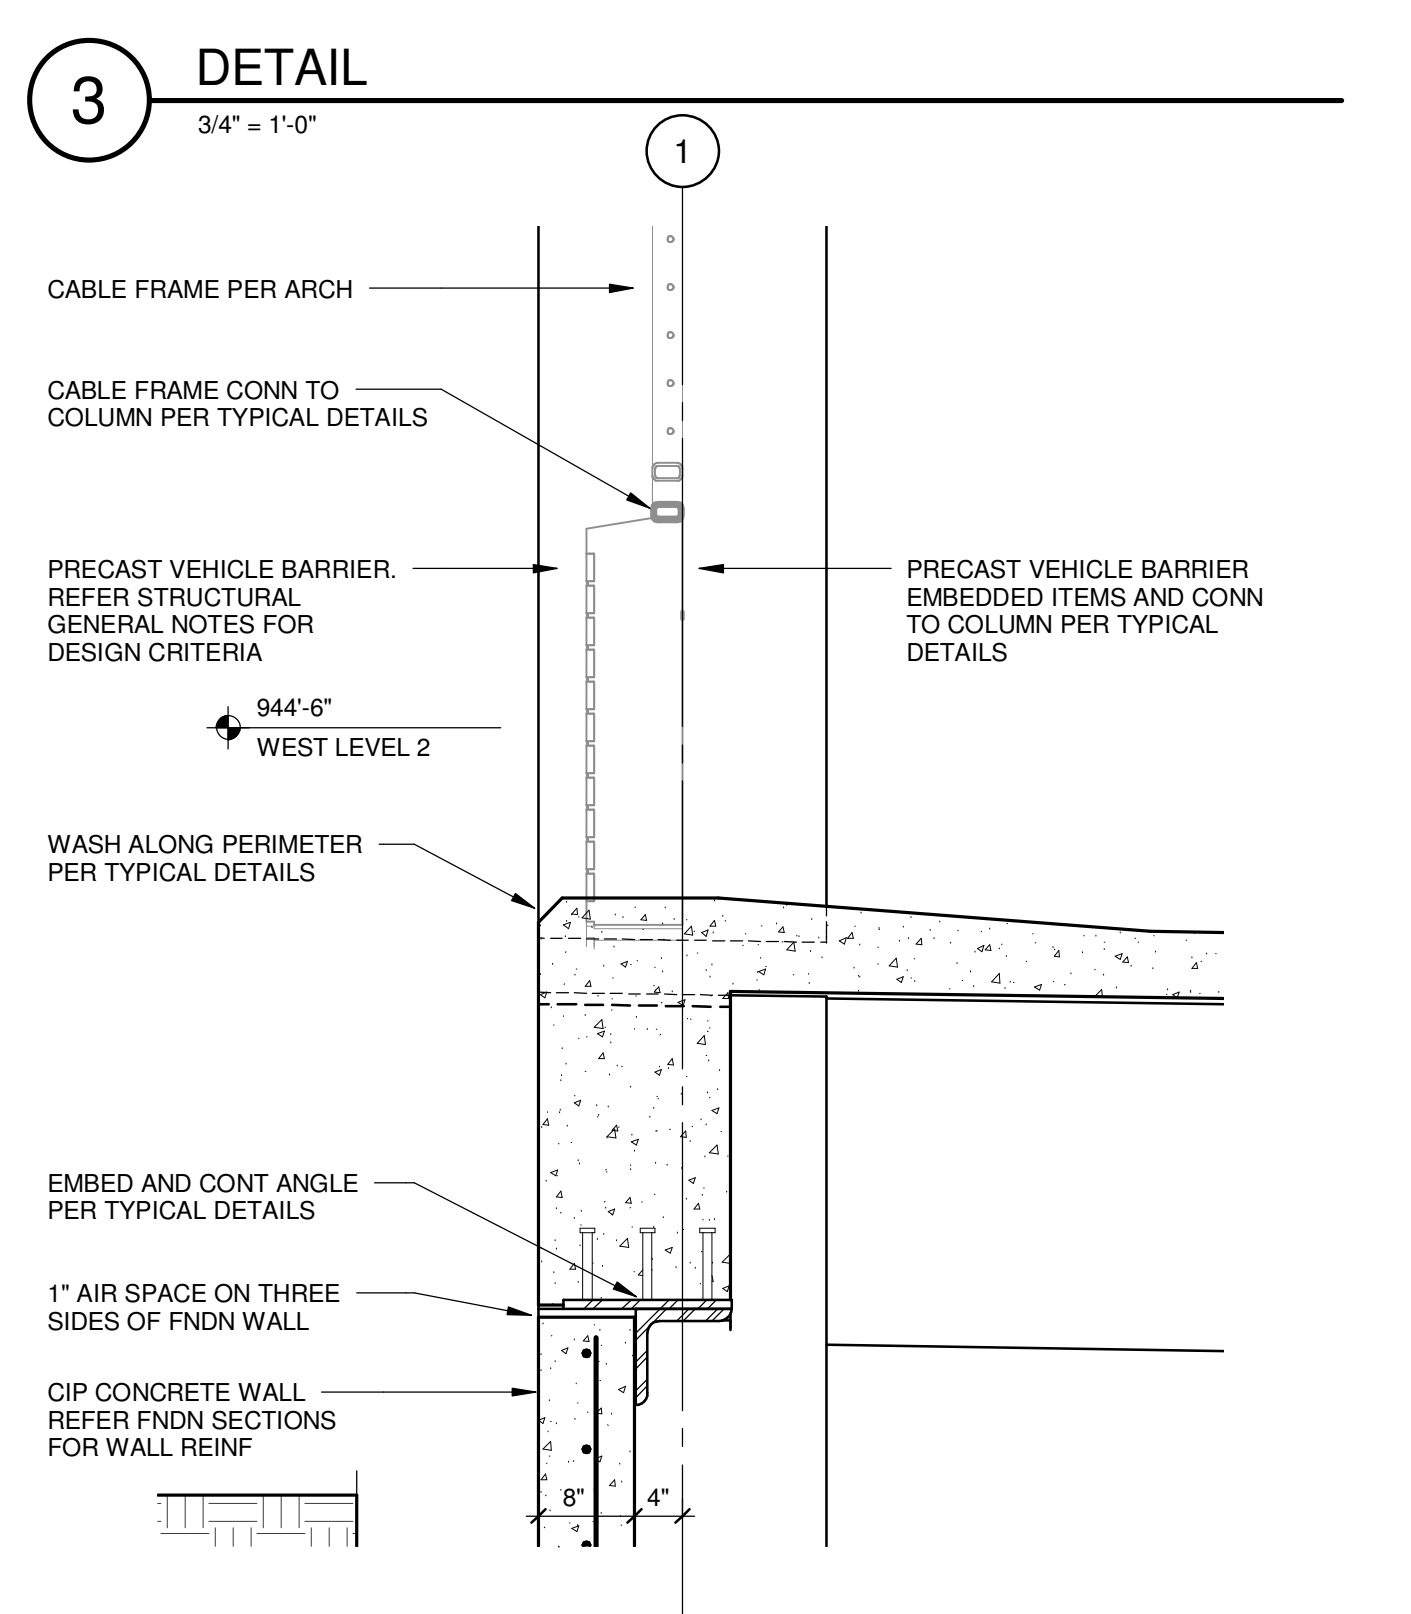
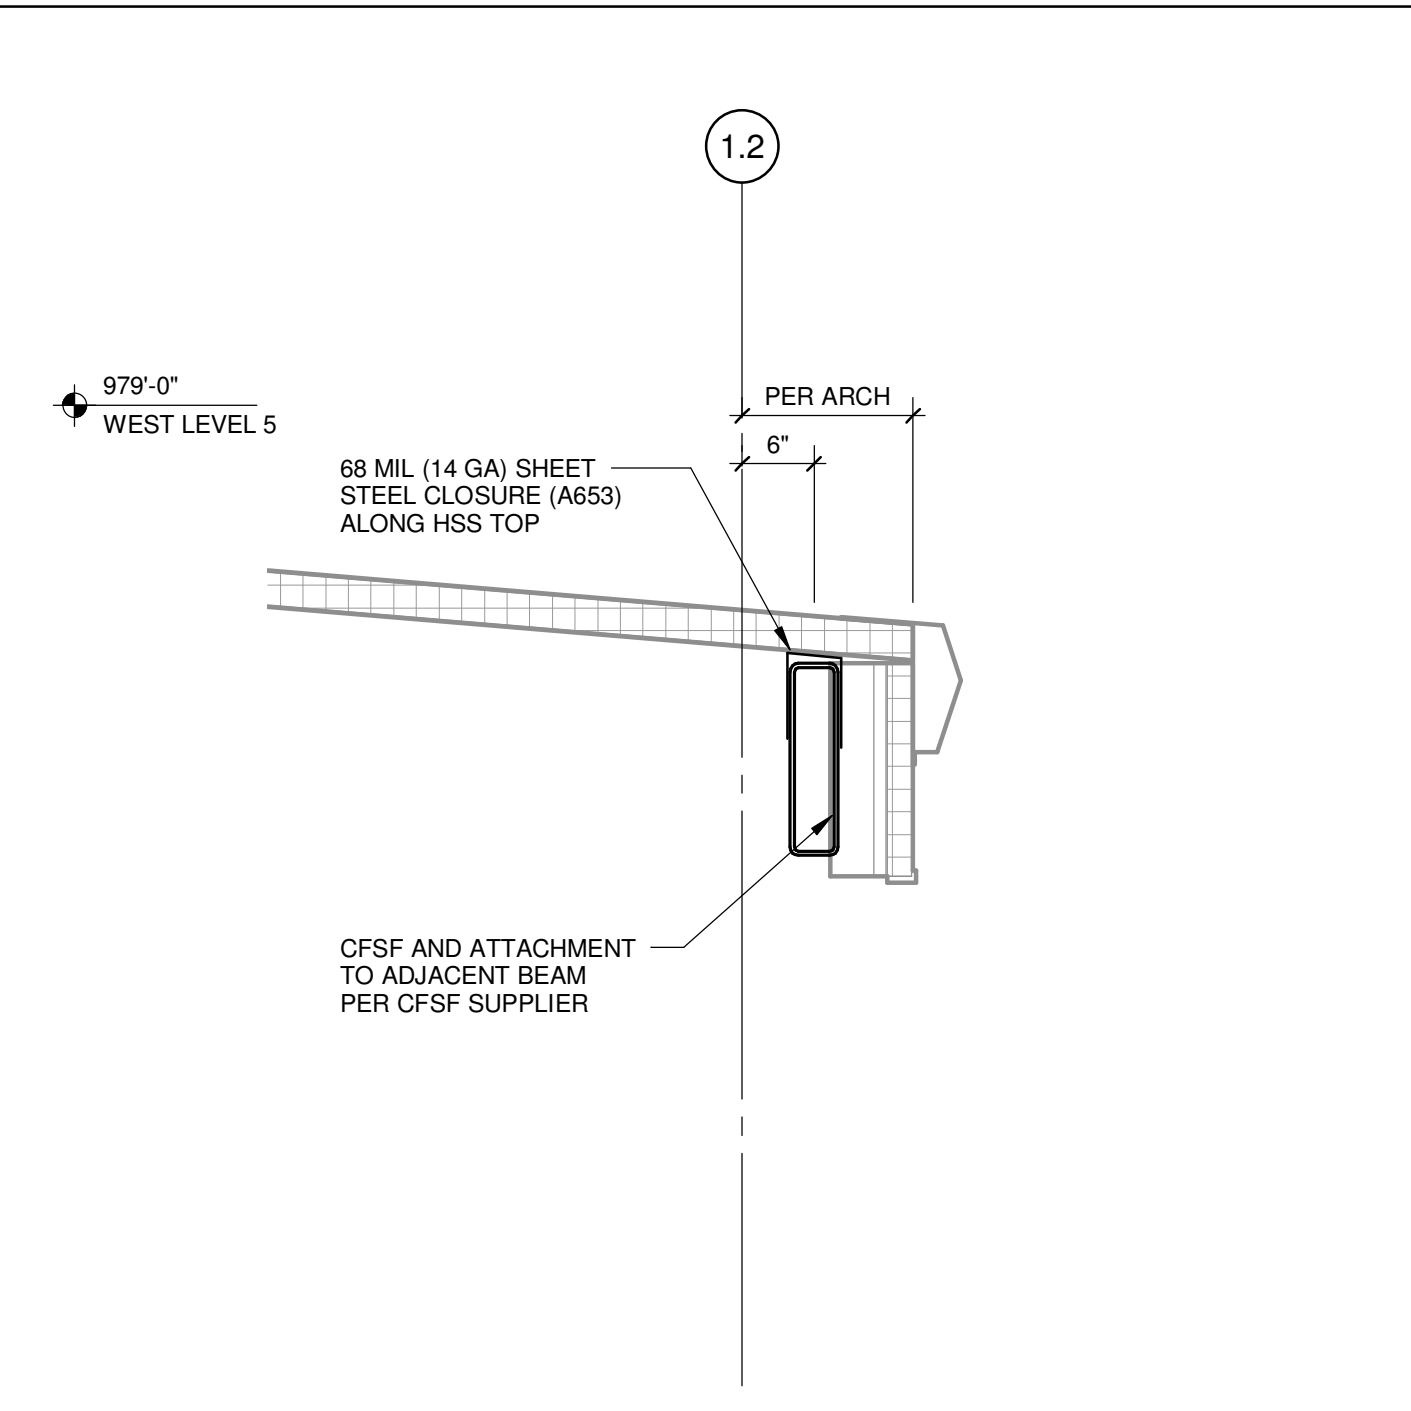
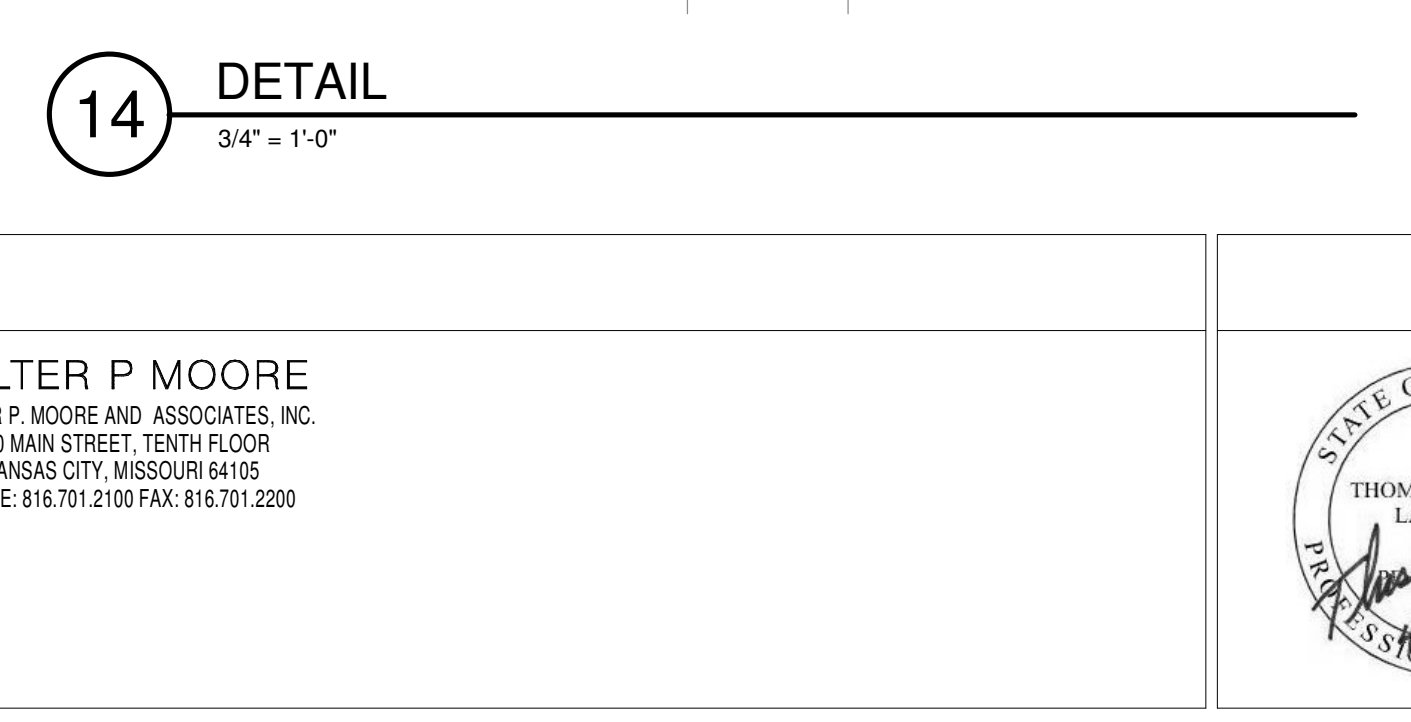
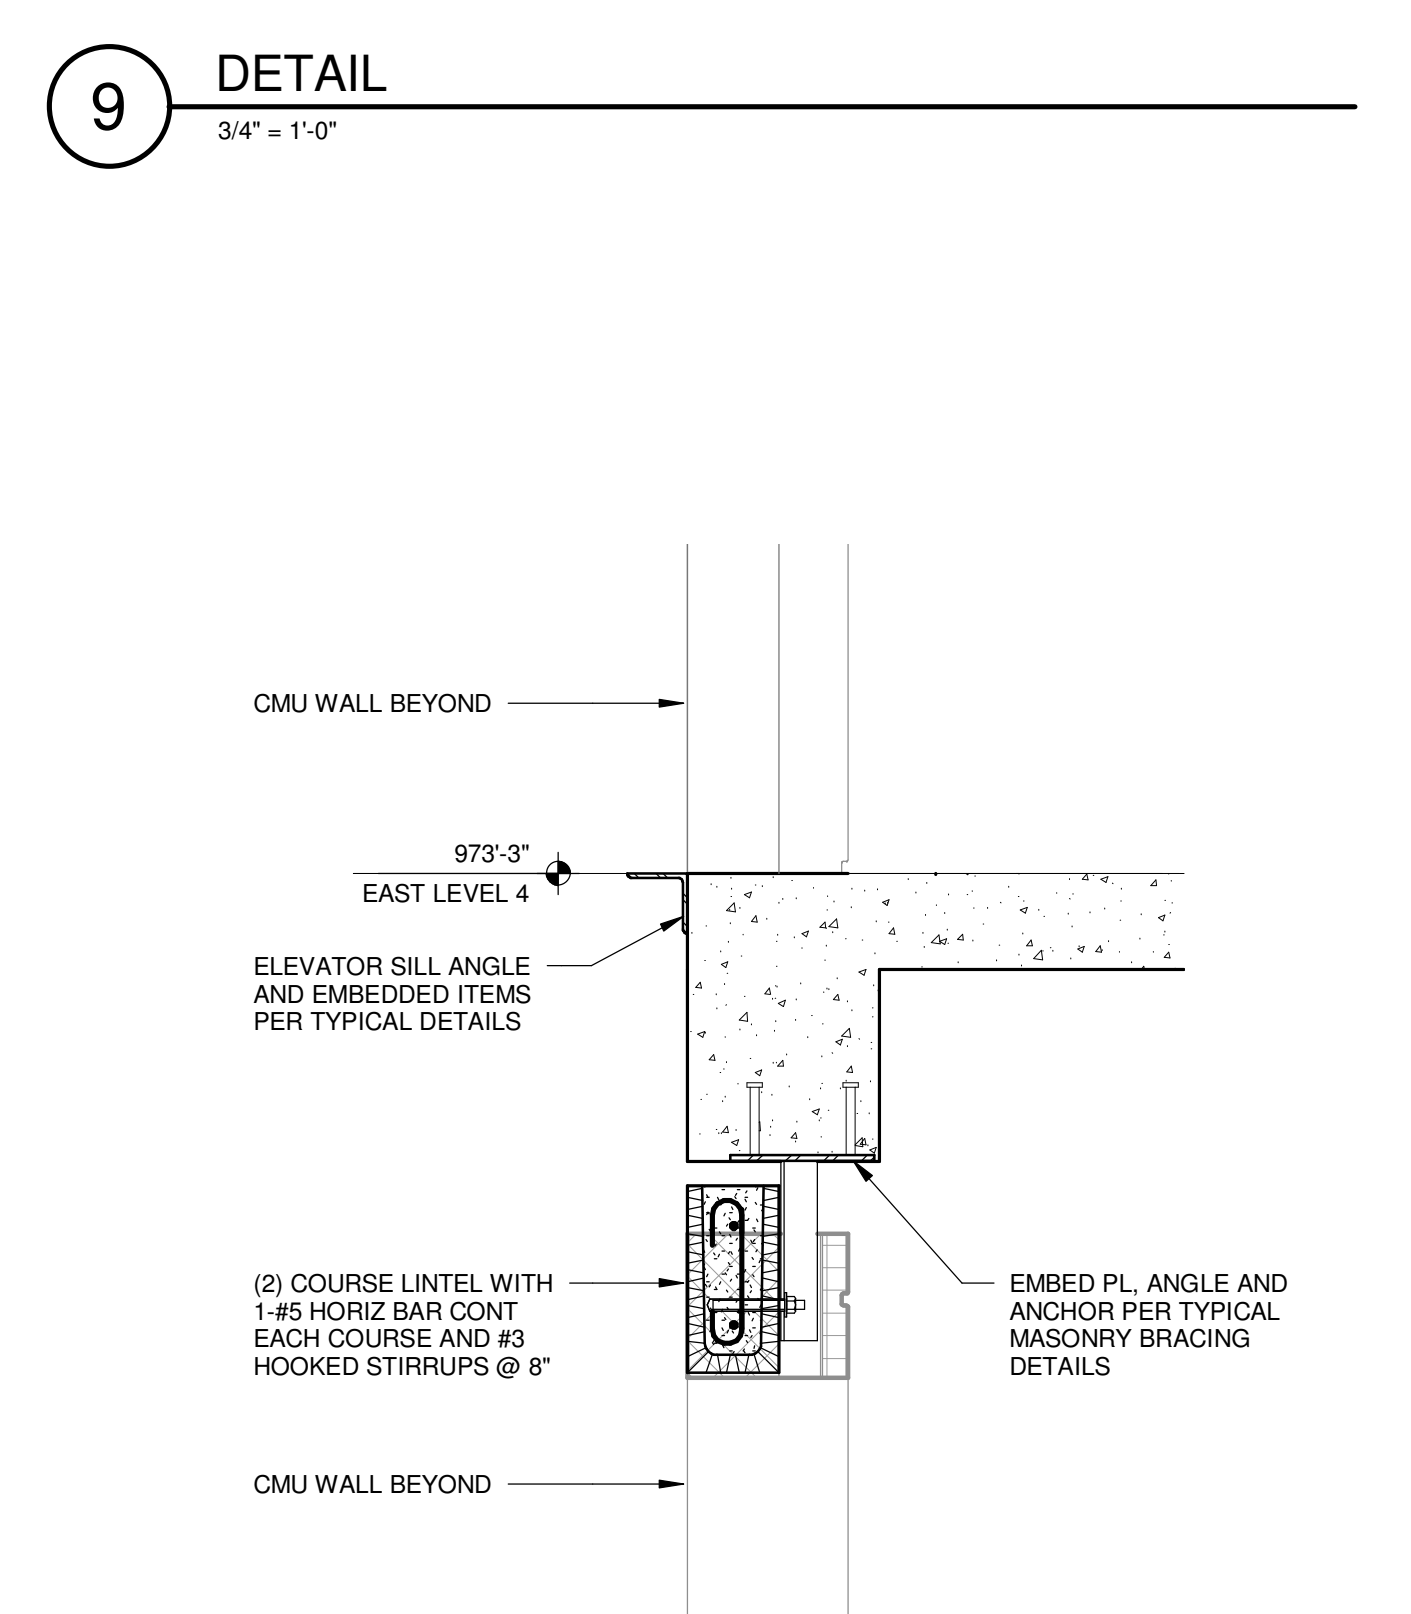
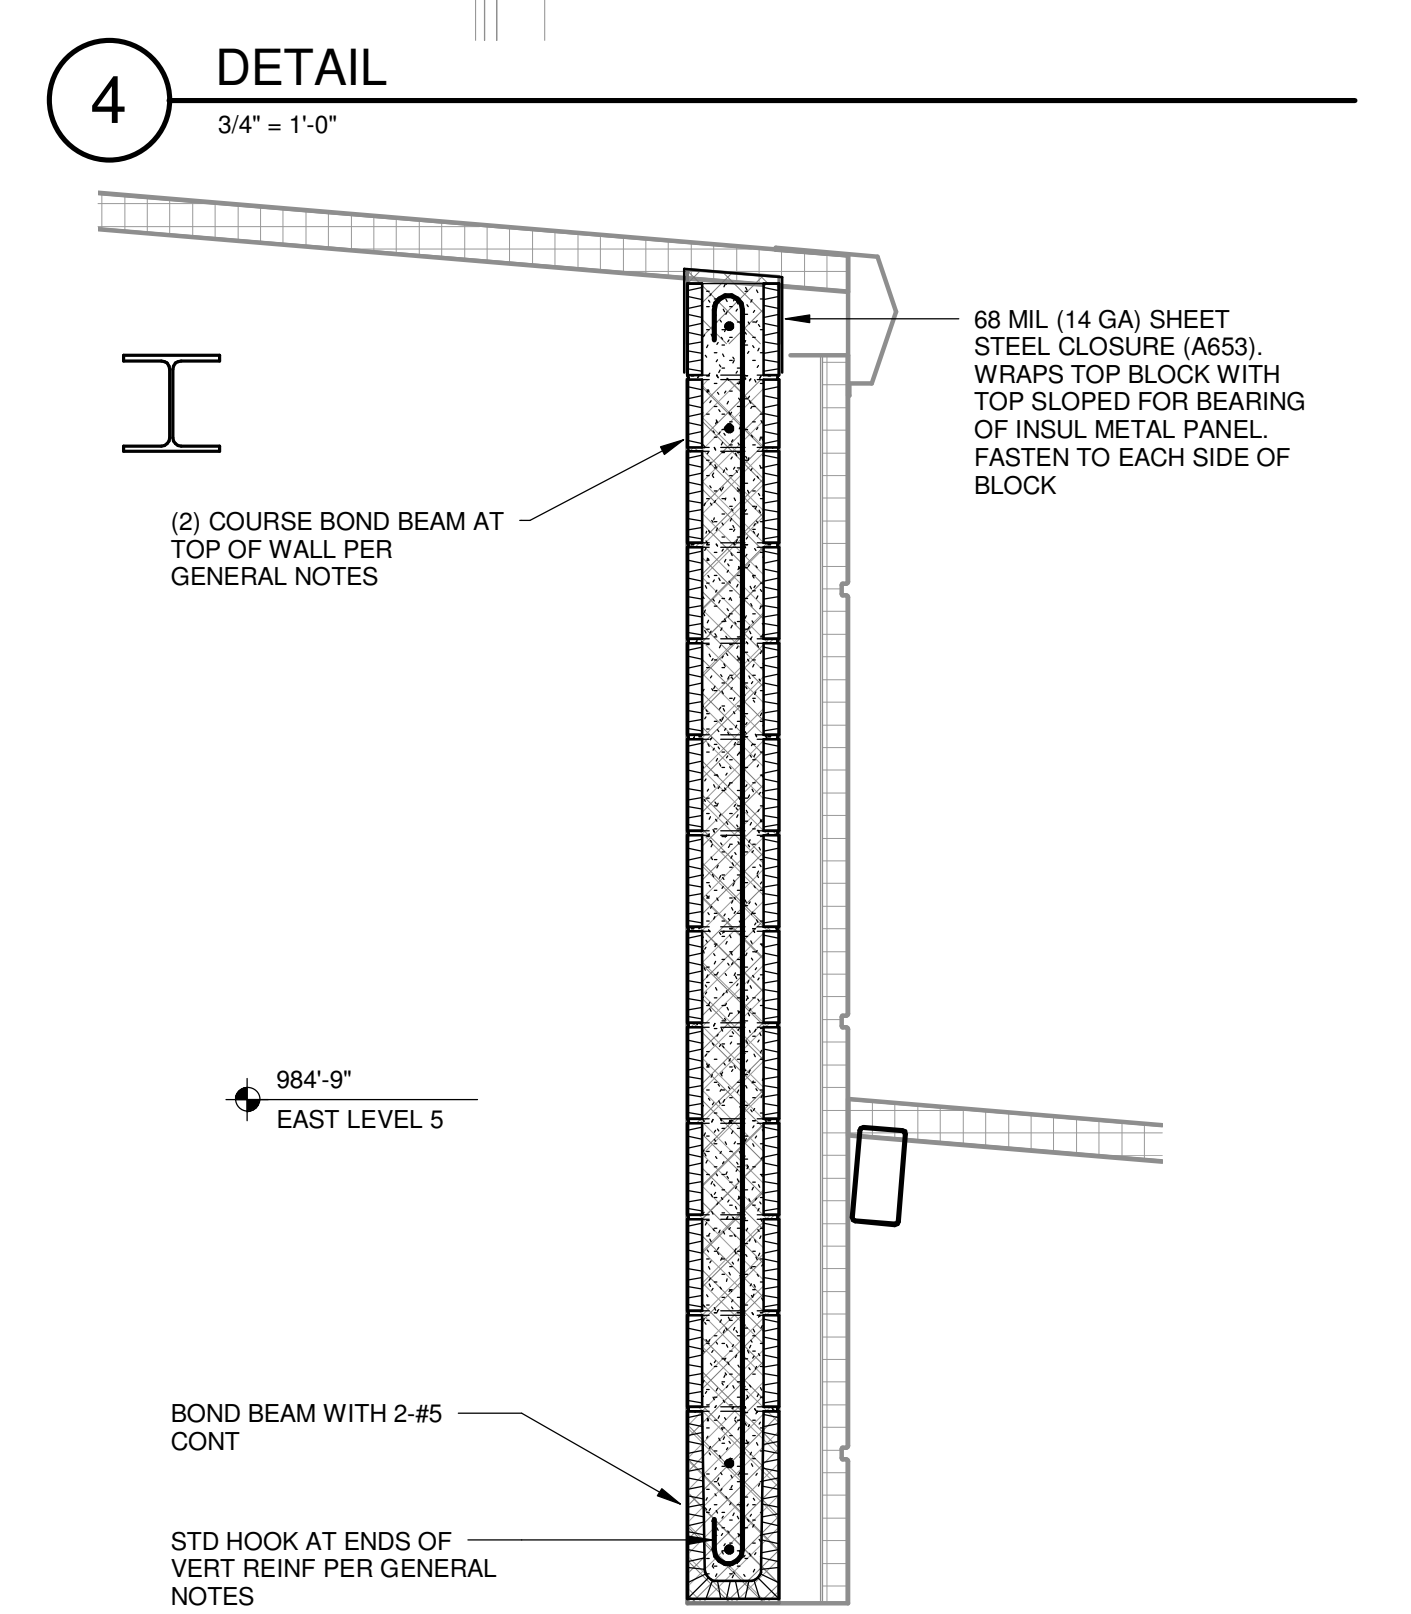
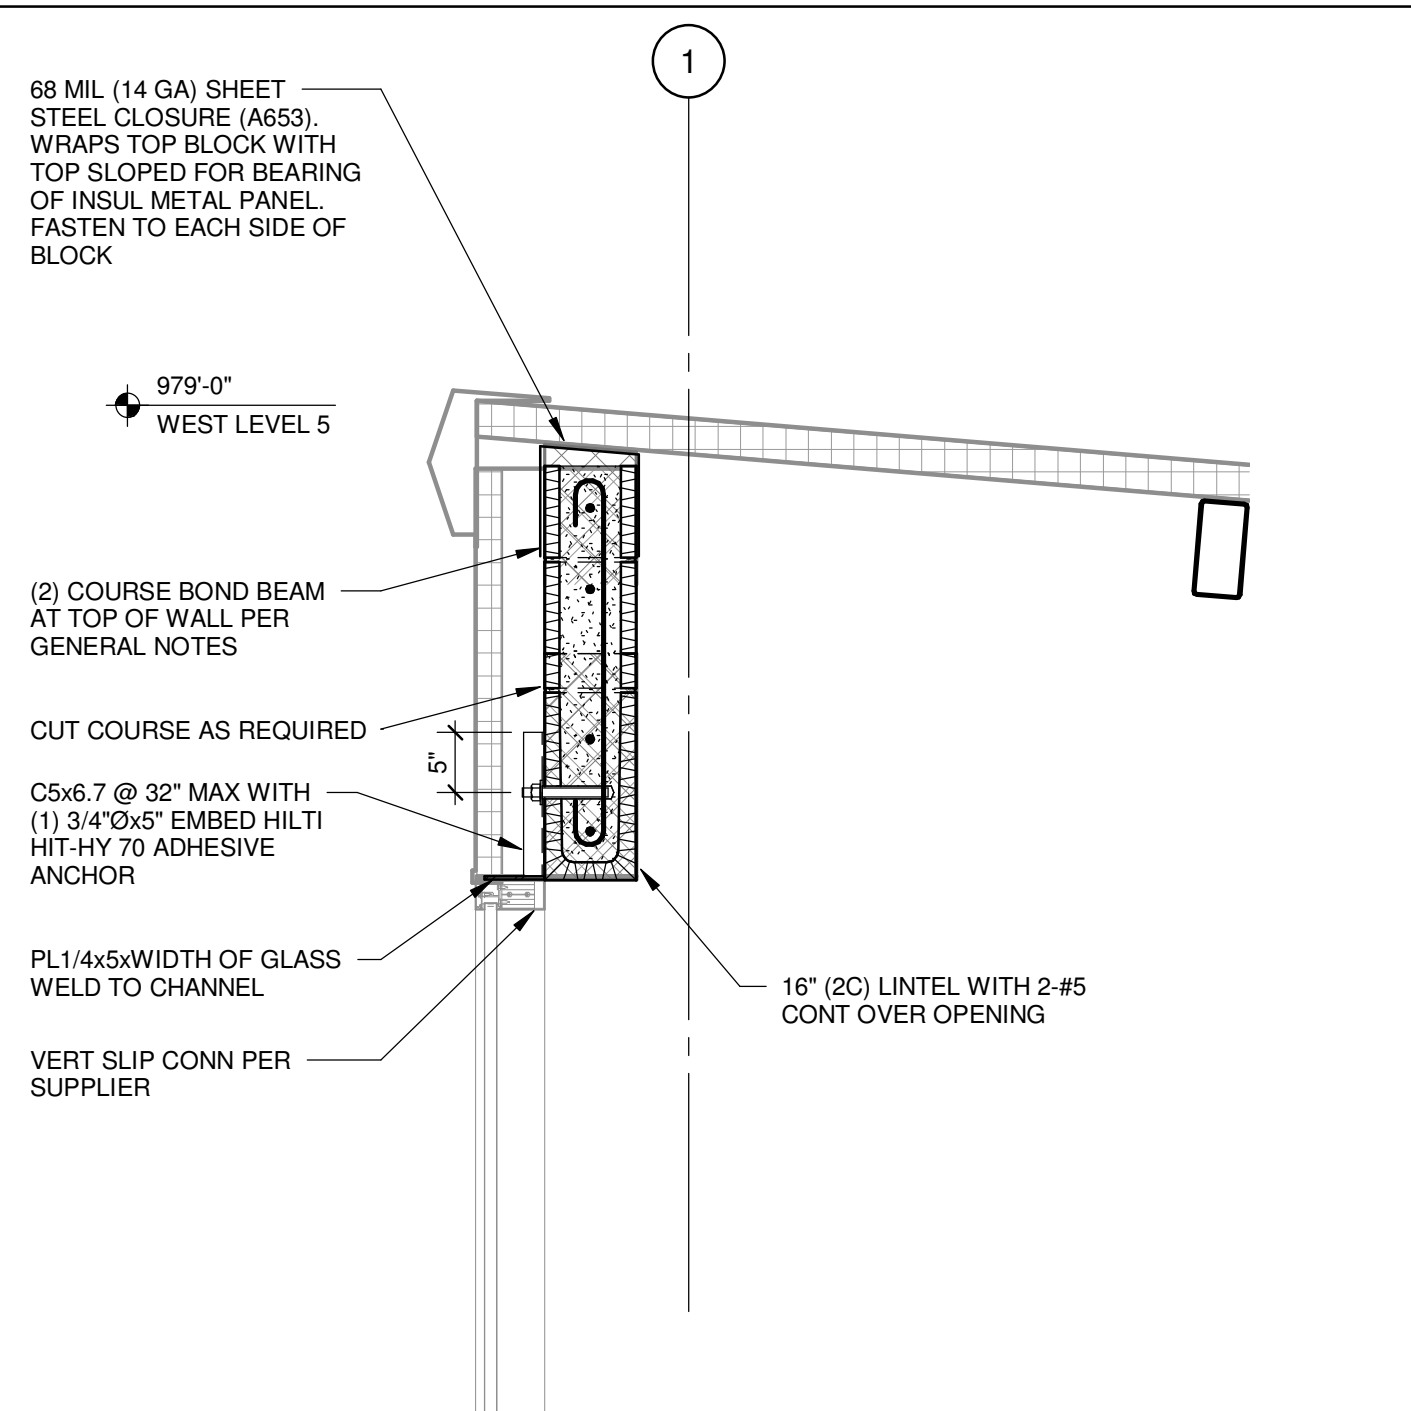
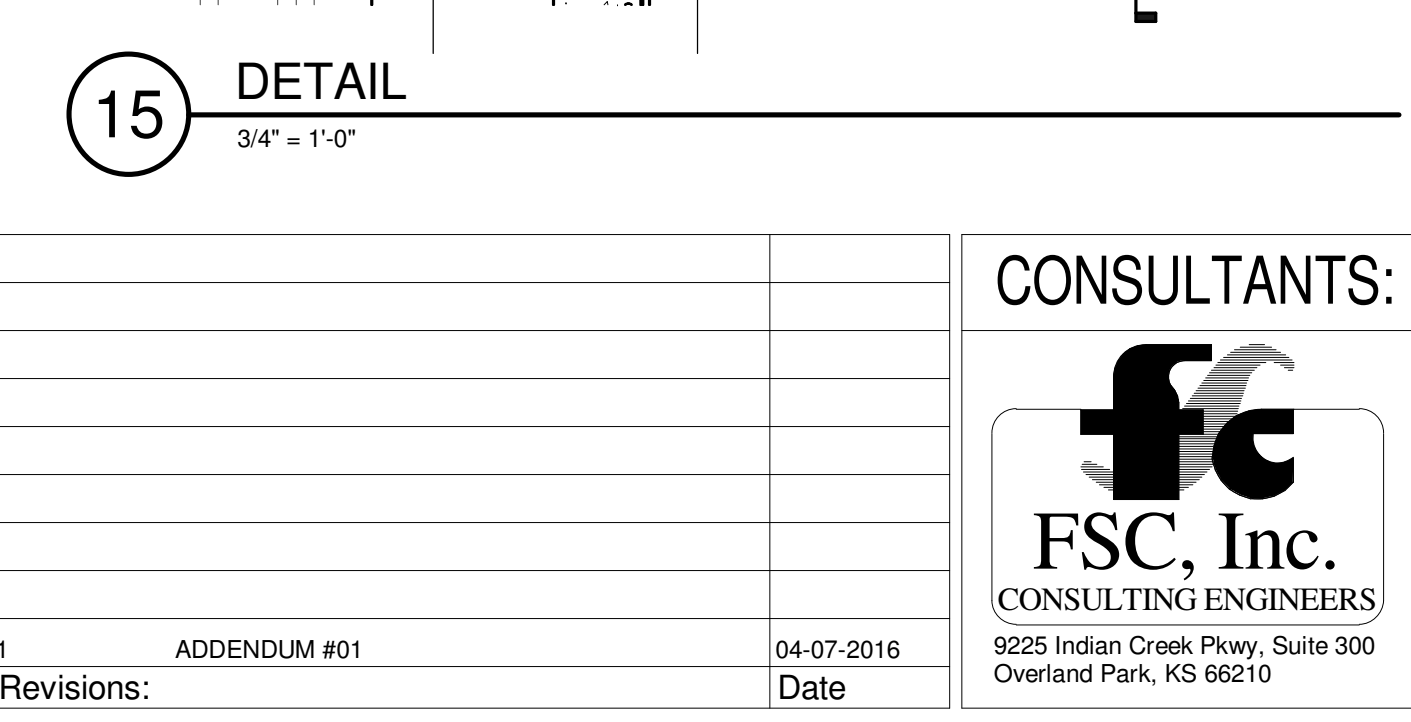
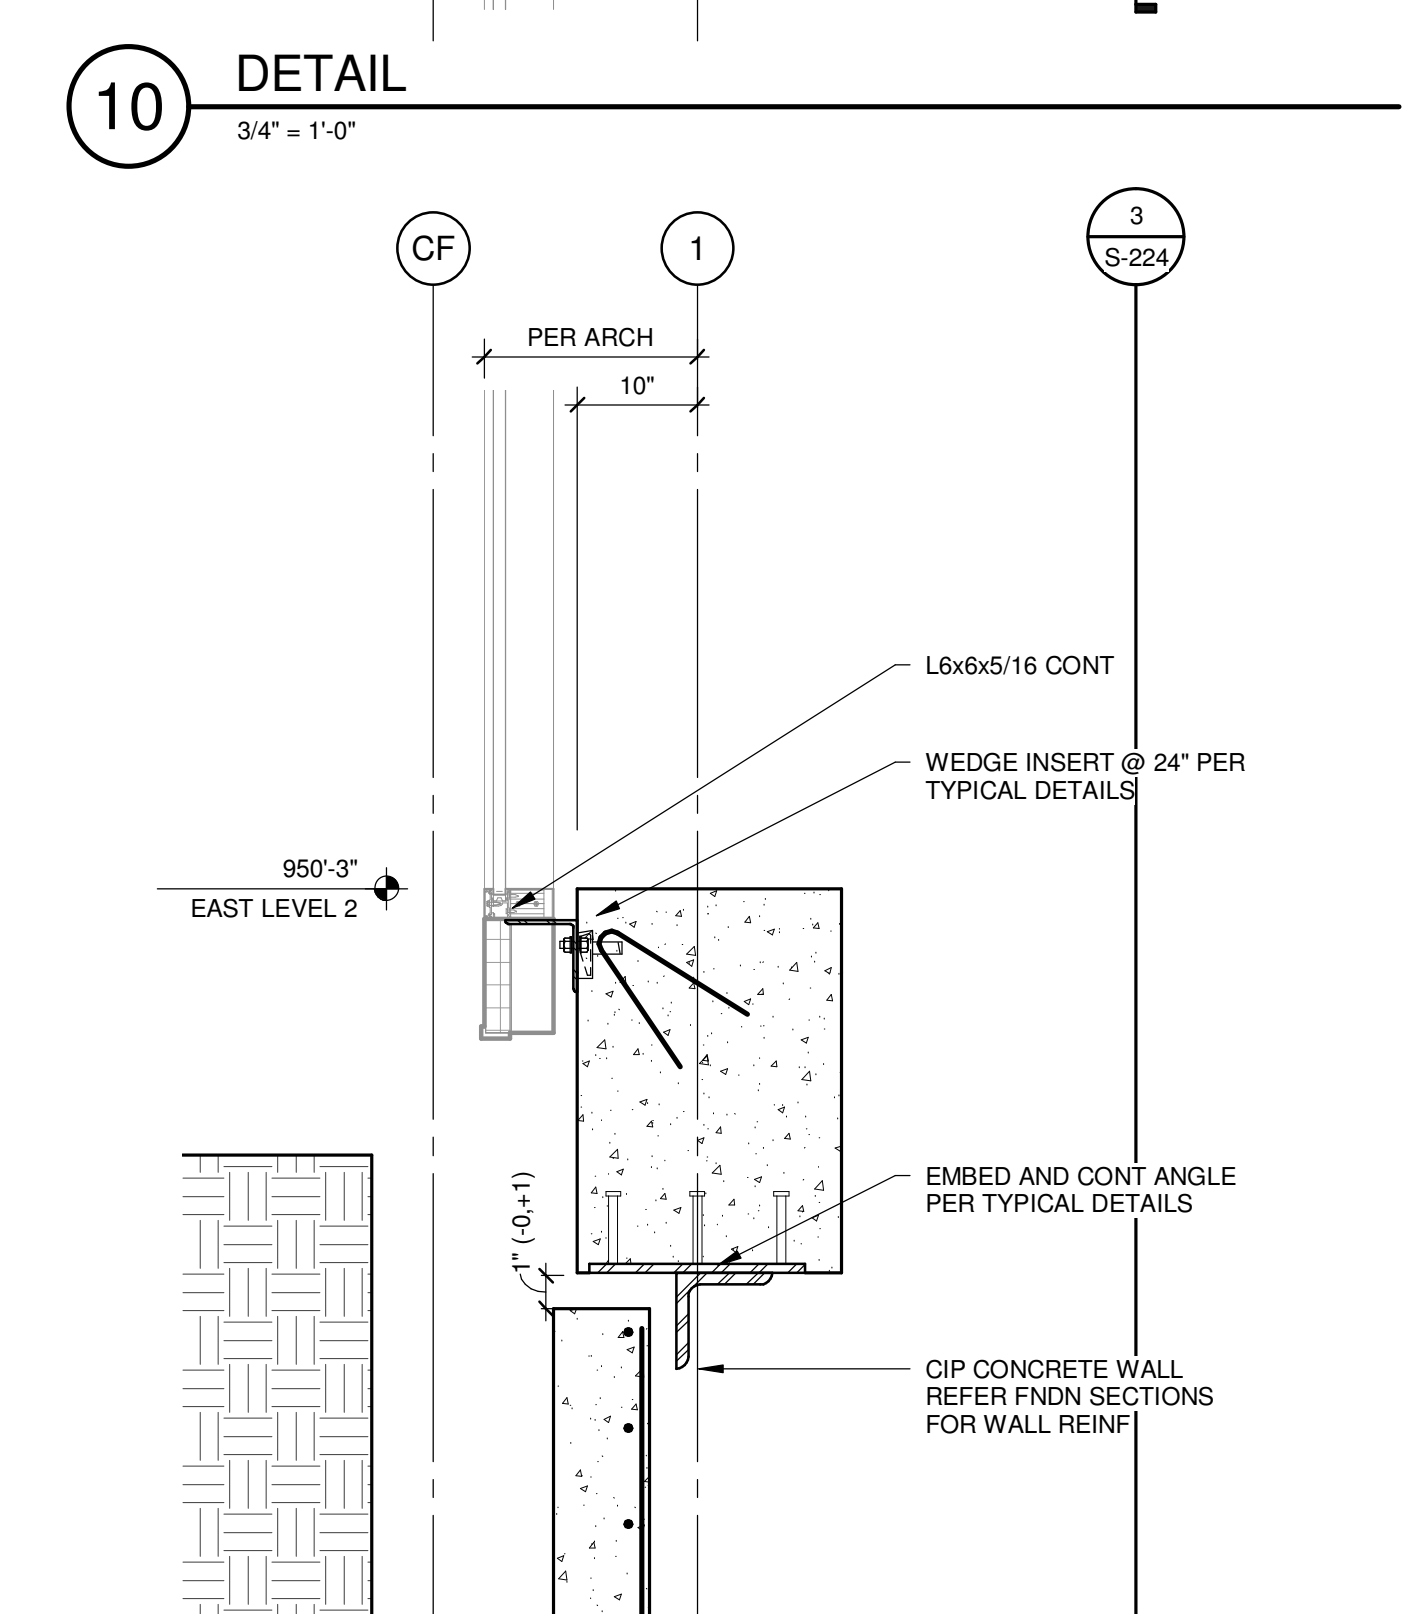
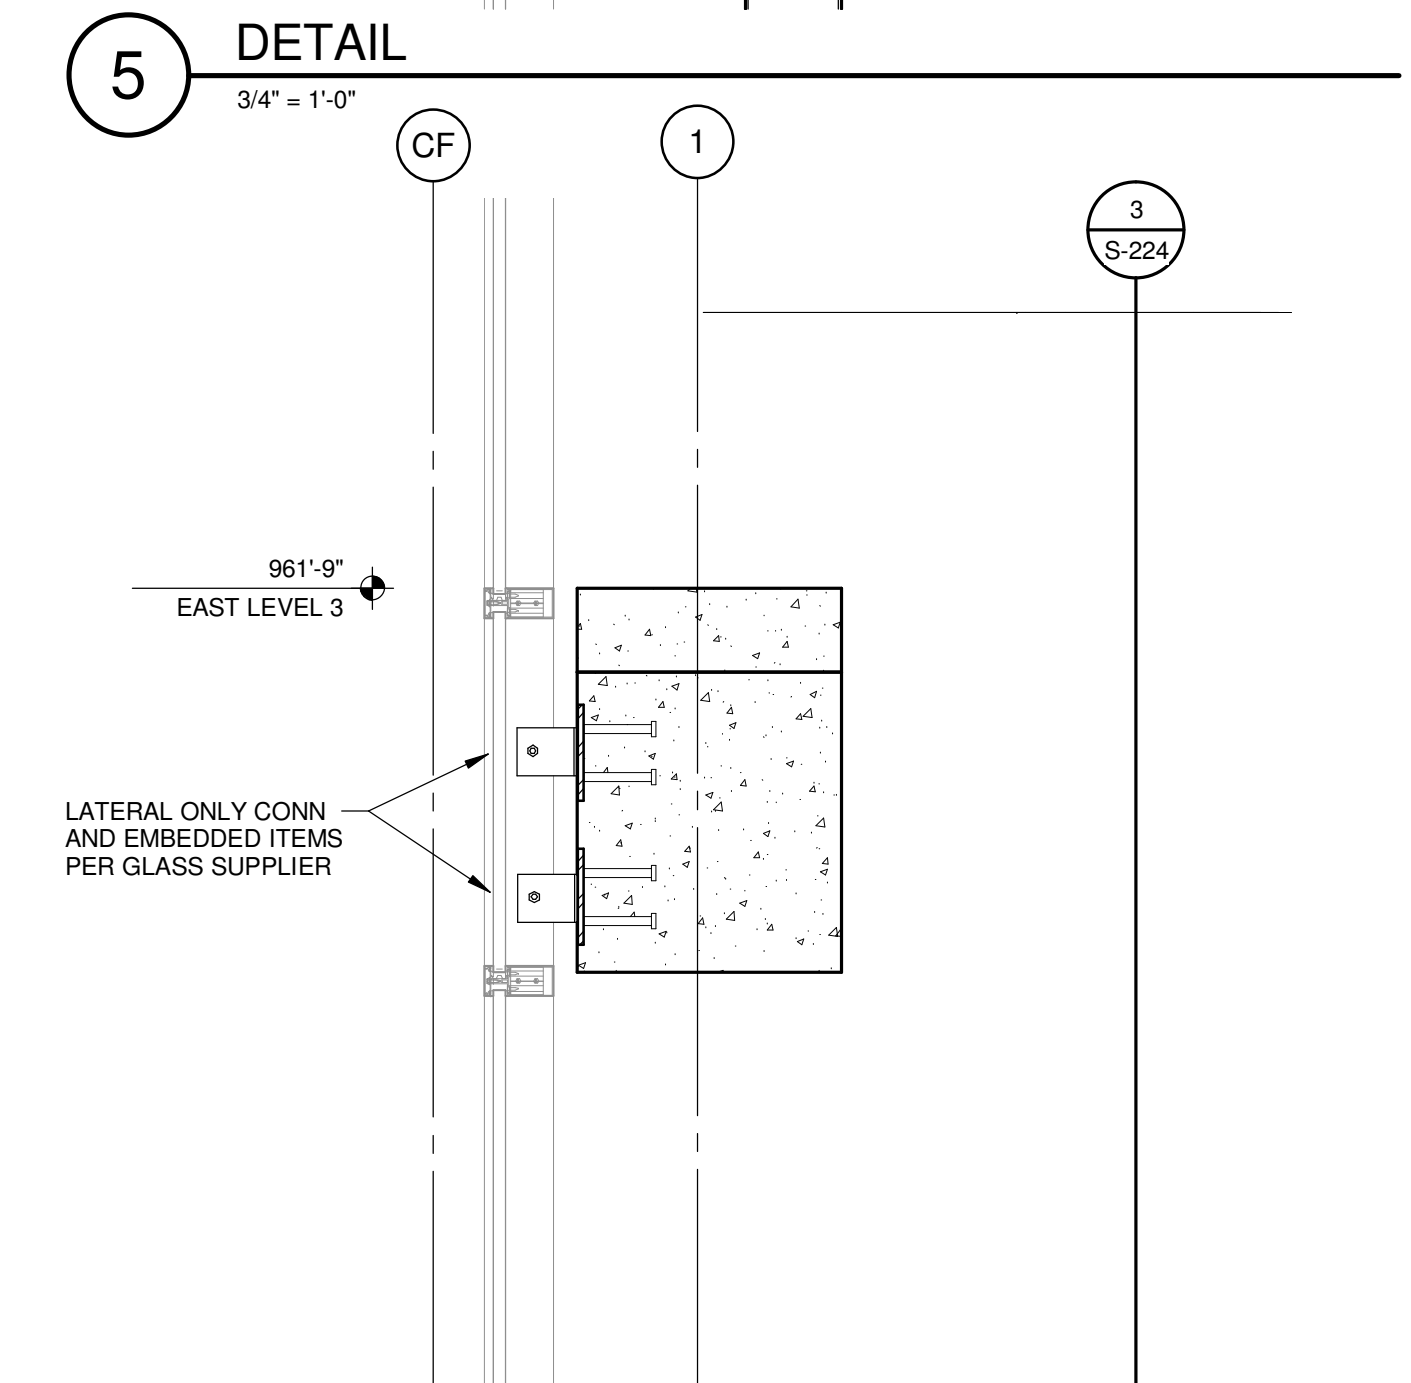


three inches = one foot
one and one half inches = one foot
one inch = one foot
three quarters inch = one foot
one half inch = one foot
one quarter inch = one foot
one eighth inch = one foot

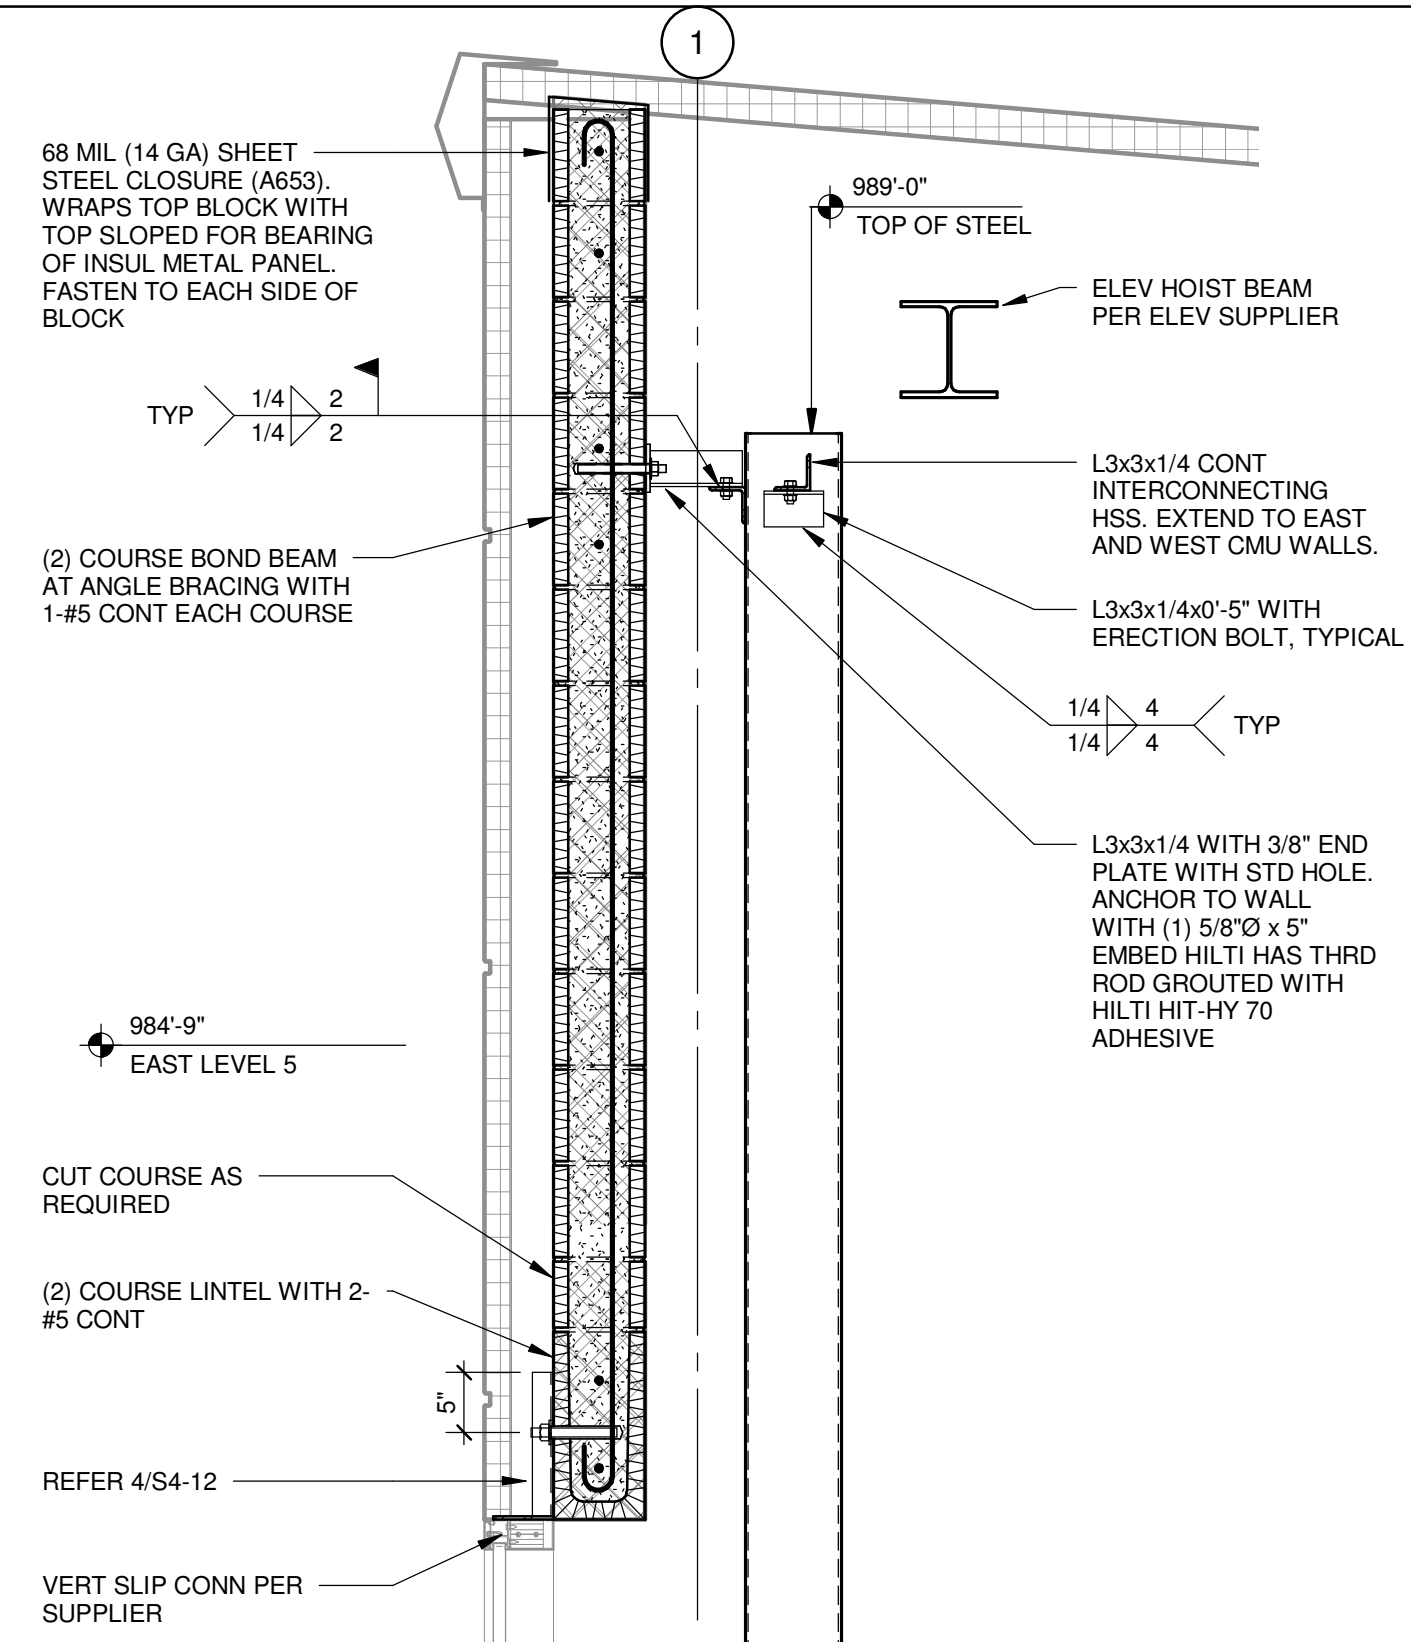

CONSULTANTS: FSC, Inc. CONSULTING ENGINEERS 9225 Indian Creek Pkwy, Suite 300 Overland Park, KS 66210		ARCHITECT/ENGINEERS: GLMV Architecture 9229 Ward Parkway, Kansas City, MO 64114 Tel: (816) 444-4200 www.glmv.com		Drawing Title FRAMING DETAILS		Project Title CONSTRUCT PATIENT PARKING GARAGE		Project Number 589-370		Office of Construction and Facilities Management 	
Revisions: ADDENDUM #01 04-07-2016 Date				Approved: Project Director		Location KANSAS CITY, MISSOURI		Building Number			
						Date OCT. 28, 2014		Drawing Number S-412			