



1 ROCK CONSTRUCTION ENTRANCE
X3.2 SCALE: NOT TO SCALE

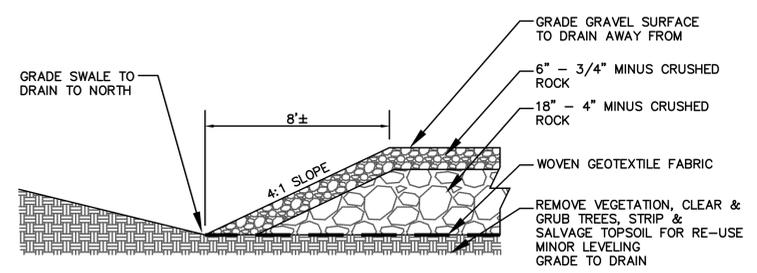

2 TEMPORARY MAINTENANCE YARD CROSS SECTION
X3.2 SCALE: NOT TO SCALE

NOTES:
ESTABLISH VEGETATION IN SWALES. INSTALL BIOROLLS AT 50' MIN. OR AS NEEDED TO PREVENT EROSION.


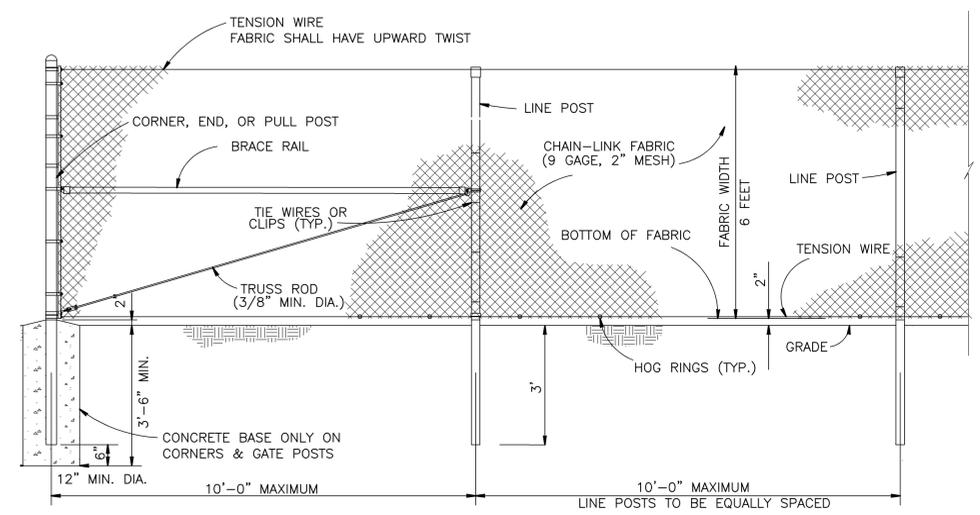


3 TEMPORARY CHAINLINK FENCE
X3.2 SCALE: NOT TO SCALE

NOTES:
-PROVIDE GREEN VISUAL SCREEN ON WEST SIDE ONLY. SCREEN TO BE WIND PERMEABLE FABRIC, SECURED WITH SUFFICIENT NON-MARKING FASTNERS TO REMAIN SOUNDLY IN PLACE.

NOTES:

- LEASE OF AREA & ZONING PERMITTING WILL BE SECURED BY VA.
- AREA TO BE RESTORED FOLLOWING VACATION BY VA. ALL GRAVEL, FABRIC, FENCING, CONTAINERS, TANKS & OTHER IMPROVEMENTS TO BE REMOVED. PLACE 6" MIN. TOPSOIL, GRADE TO PRECONSTRUCTION CONTOURS, SEED & MULCH & ESTABLISH VEGETATION.
- ANY CLEANUP OF SPILLED FLUIDS DURING VA OCCUPANCY WILL BE BY VA.
- VERIFY EXACT ARRANGEMENT OF TEMP. FACILITIES WITH CEMETERY DIRECTOR.
- CONNECT ELEC, WATER, & SEPTIC TO TRAILER. FIELD VERIFY EX. CONNECTION POINTS & PROVIDE MATERIALS NEEDED TO CONNECT IN ACCORDANCE WITH APPLICABLE CODES.

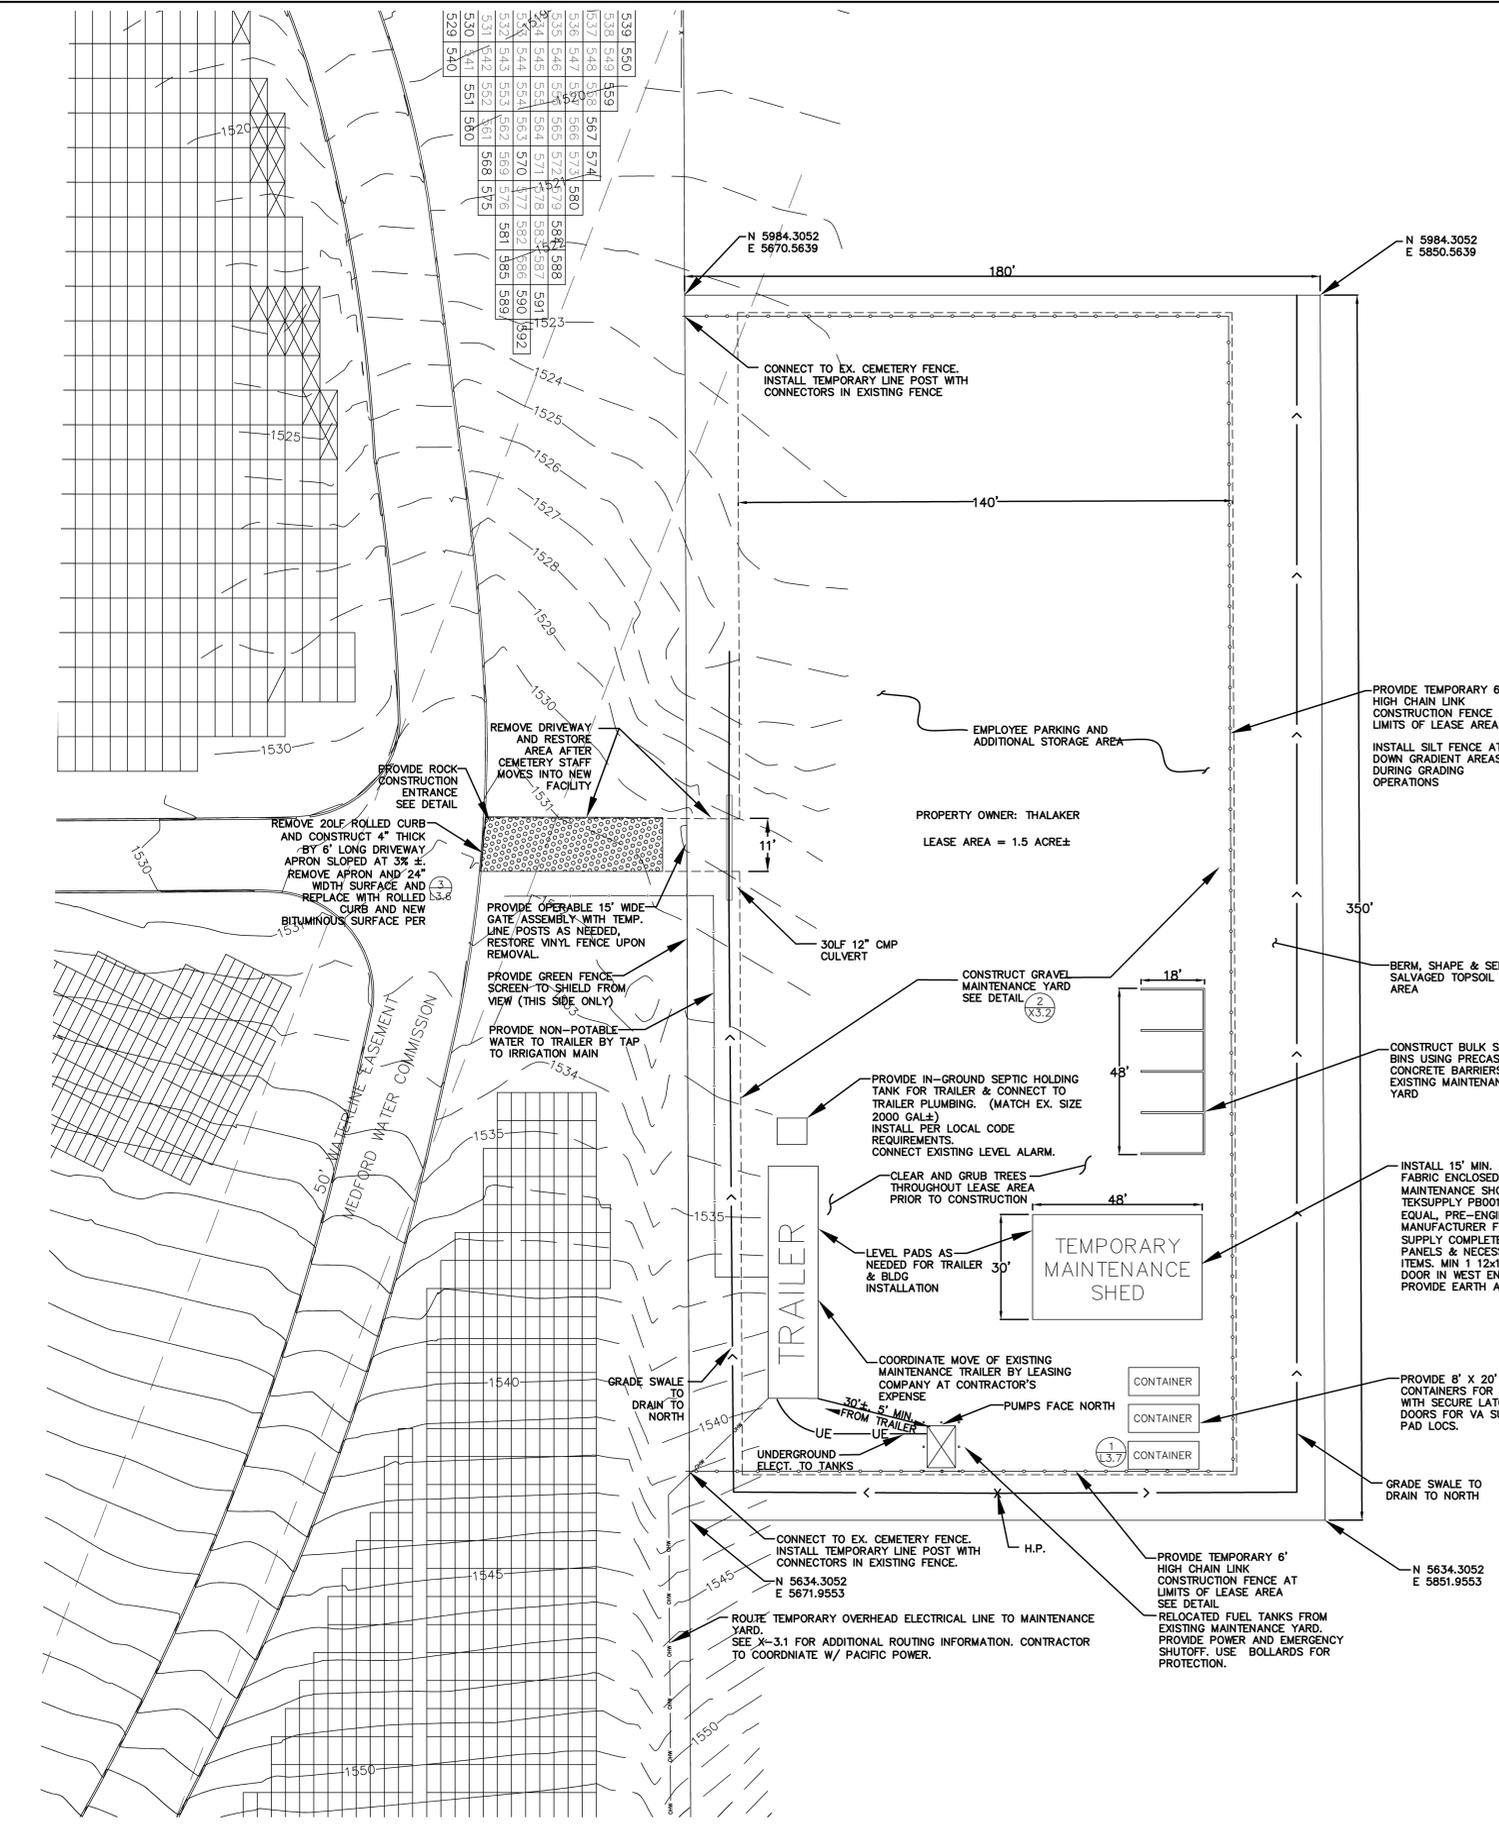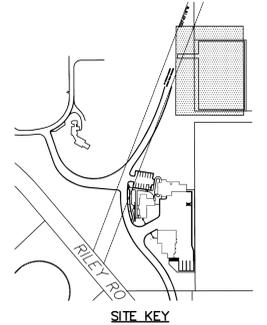

Revisions	Date

Anderson Engineering of Minnesota, LLC
 13605 1st AVENUE NORTH, SUITE 100, PLYMOUTH, MN 55441
 TEL (763) 412-4000 FAX (763) 412-4090
 www.ae-mn.com

NATIONAL CEMETERY ADMINISTRATION

Drawing Title	TEMPORARY MAINTENANCE YARD LAYOUT PLAN		
Approved: Director, Office of Construction Management	Building Number	Checked GRJ	Drawn AMT/PSH
Approved: Director, Project Management Service	Location EAGLE POINT NATIONAL CEMETERY 2783 RILEY ROAD EAGLE POINT, OR 97524		

Project Title	REPLACE ADMINISTRATION AND MAINTENANCE BUILDING AND SITE IMPROVEMENTS		
Date	7-1-2011		
Project No.	906CM3009		
DRAWING NO.	X-3.2		
Dwg	4	Df	181

BID DOCUMENTS 7/1/2011	
-------------------------------	--