

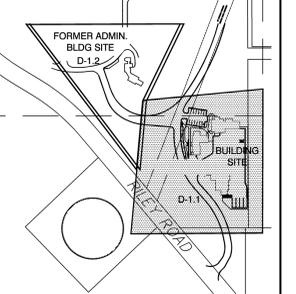


| REMOVAL LEGEND | |
|----------------|--|
| X | REMOVE TREE & STUMP |
| (P) | PROTECT EXISTING TREE (SEE DETAIL 1/D-1.1) |
| (T) | REMOVE & RELOCATE EXISTING TREE TO STAGING AREA OR FINAL PLANTING AREA ON CEMETERY SITE AS DIRECTED BY CEMETERY DIRECTOR |
| (I) | IRRIGATION REMOVAL SHALL BE COORDINATED W/ IRRIGATION PLANS |
| (L) | REMOVE LIGHT POLE |
| (C) | REMOVE EXISTING CONCRETE CURB & GUTTER / UNDERGROUND UTILITIES / FENCES |
| (P) | PROPERTY LINE |
| (B) | REMOVE BUILDINGS / SLABS / CONCRETE / FOOTINGS / BITUMINOUS |
| (L) | REMOVE LANDSCAPING |
| (F) | TEMPORARY FENCE (6' HIGH CHAINLINK, WITH SECURE GATES AS NEEDED FOR CONSTRUCTION ACCESS) |

- NOTES:**
- CONSTRUCT TEMPORARY FENCE PRIOR TO STARTING WORK. SEE SHEET X-3.1 FOR ADDITIONAL INFORMATION ON PHASING.
 - IRRIGATION DEMOLITION INFORMATION FOUND HERE MAY BE INCOMPLETE. SEE SHEET I-1.1 FOR COMPLETE IRRIGATION DEMOLITION INFORMATION.
 - ELECTRICAL DEMOLITION INFORMATION FOUND HERE MAY BE INCOMPLETE. SEE SHEET E-1.1 FOR COMPLETE ELECTRICAL DEMOLITION INFORMATION.
 - ALL CONSTRUCTION DEBRIS (INCLUDING, BUT NOT LIMITED TO, BUILDING MATERIALS, FENCE, CONCRETE, TREES, STUMPS, BRUSH AND OVERSIZE ROCK) TO BE PROPERLY DISPOSED OF OFF-SITE IN ACCORDANCE WITH LOCAL, STATE & FEDERAL REGULATIONS. FOLLOW SPECIFICATIONS RELATING TO DEMOLITION AND DISPOSAL. ONLY EXCAVATED EARTH AND ROCK LESS THAN 6" DIAMETER TO BE DISPOSED OF AT ON-SITE WASTE AREA. (X-3.1)
 - NO IN-PLACE GRAVES SHALL BE DISTURBED. GRAVE SITES TO BE ABANDONED IN PLACE BY REMOVING GRAVESITE CONTROL MARKERS. REMOVE 3 INCH SURVEY DISC AND ALL REBAR AND/OR CONCRETE SUPPORT. FIELD VERIFY LOCATION OF IN PLACE GRAVES WITH CEMETERY DIRECTOR.
 - TREES TO BE TEMPORARILY RELOCATED TO STAGING AREA SHALL BE CARED FOR BY CONTRACTOR UNTIL TRANSPLANTED TO FINAL LOCATION.
 - WATER SERVICE TO NEIGHBORING PROPERTY CROSSES CEMETERY PROPERTY. CONTRACTOR TO WORK WITH MEDFORD WATER COMMISSION AND/OR HIRE PRIVATE LOCATING SERVICE TO MARK LOCATION. PROTECT FROM DISTURBANCE/INTERRUPTION DURING CONSTRUCTION. CONTRACTOR TO SURVEY & DEPICT ACTUAL LOCATION ON PROJECT RECORD DRAWINGS.
 - REMOVE BIT. PAVEMENT FOR UTILITY CROSSINGS (ELECTRICAL, IRRIGATION, SEWER, WATER) & REPAIR PER 3/L-3.6. LIMIT REMOVAL WIDTH TO THAT NEEDED FOR INSTALL. RESTORE THROUGH BIT. BASE COURSE FOR TRAFFIC, INCLUDING TEMPORARY RAMPS. PROVIDE TEMP. TRAFFIC CONTROL DEVICES (INCLUDING SIGNS) TO MAINTAIN SAFE ACCESS FOR VISITORS.
 - SALVAGE ALL EXISTING SIGNS FOR RE-USE, INCLUDING POSTS, HARDWARE & PRE-CAST COLLARS. SEE L-7.1 FOR REPLACEMENT.

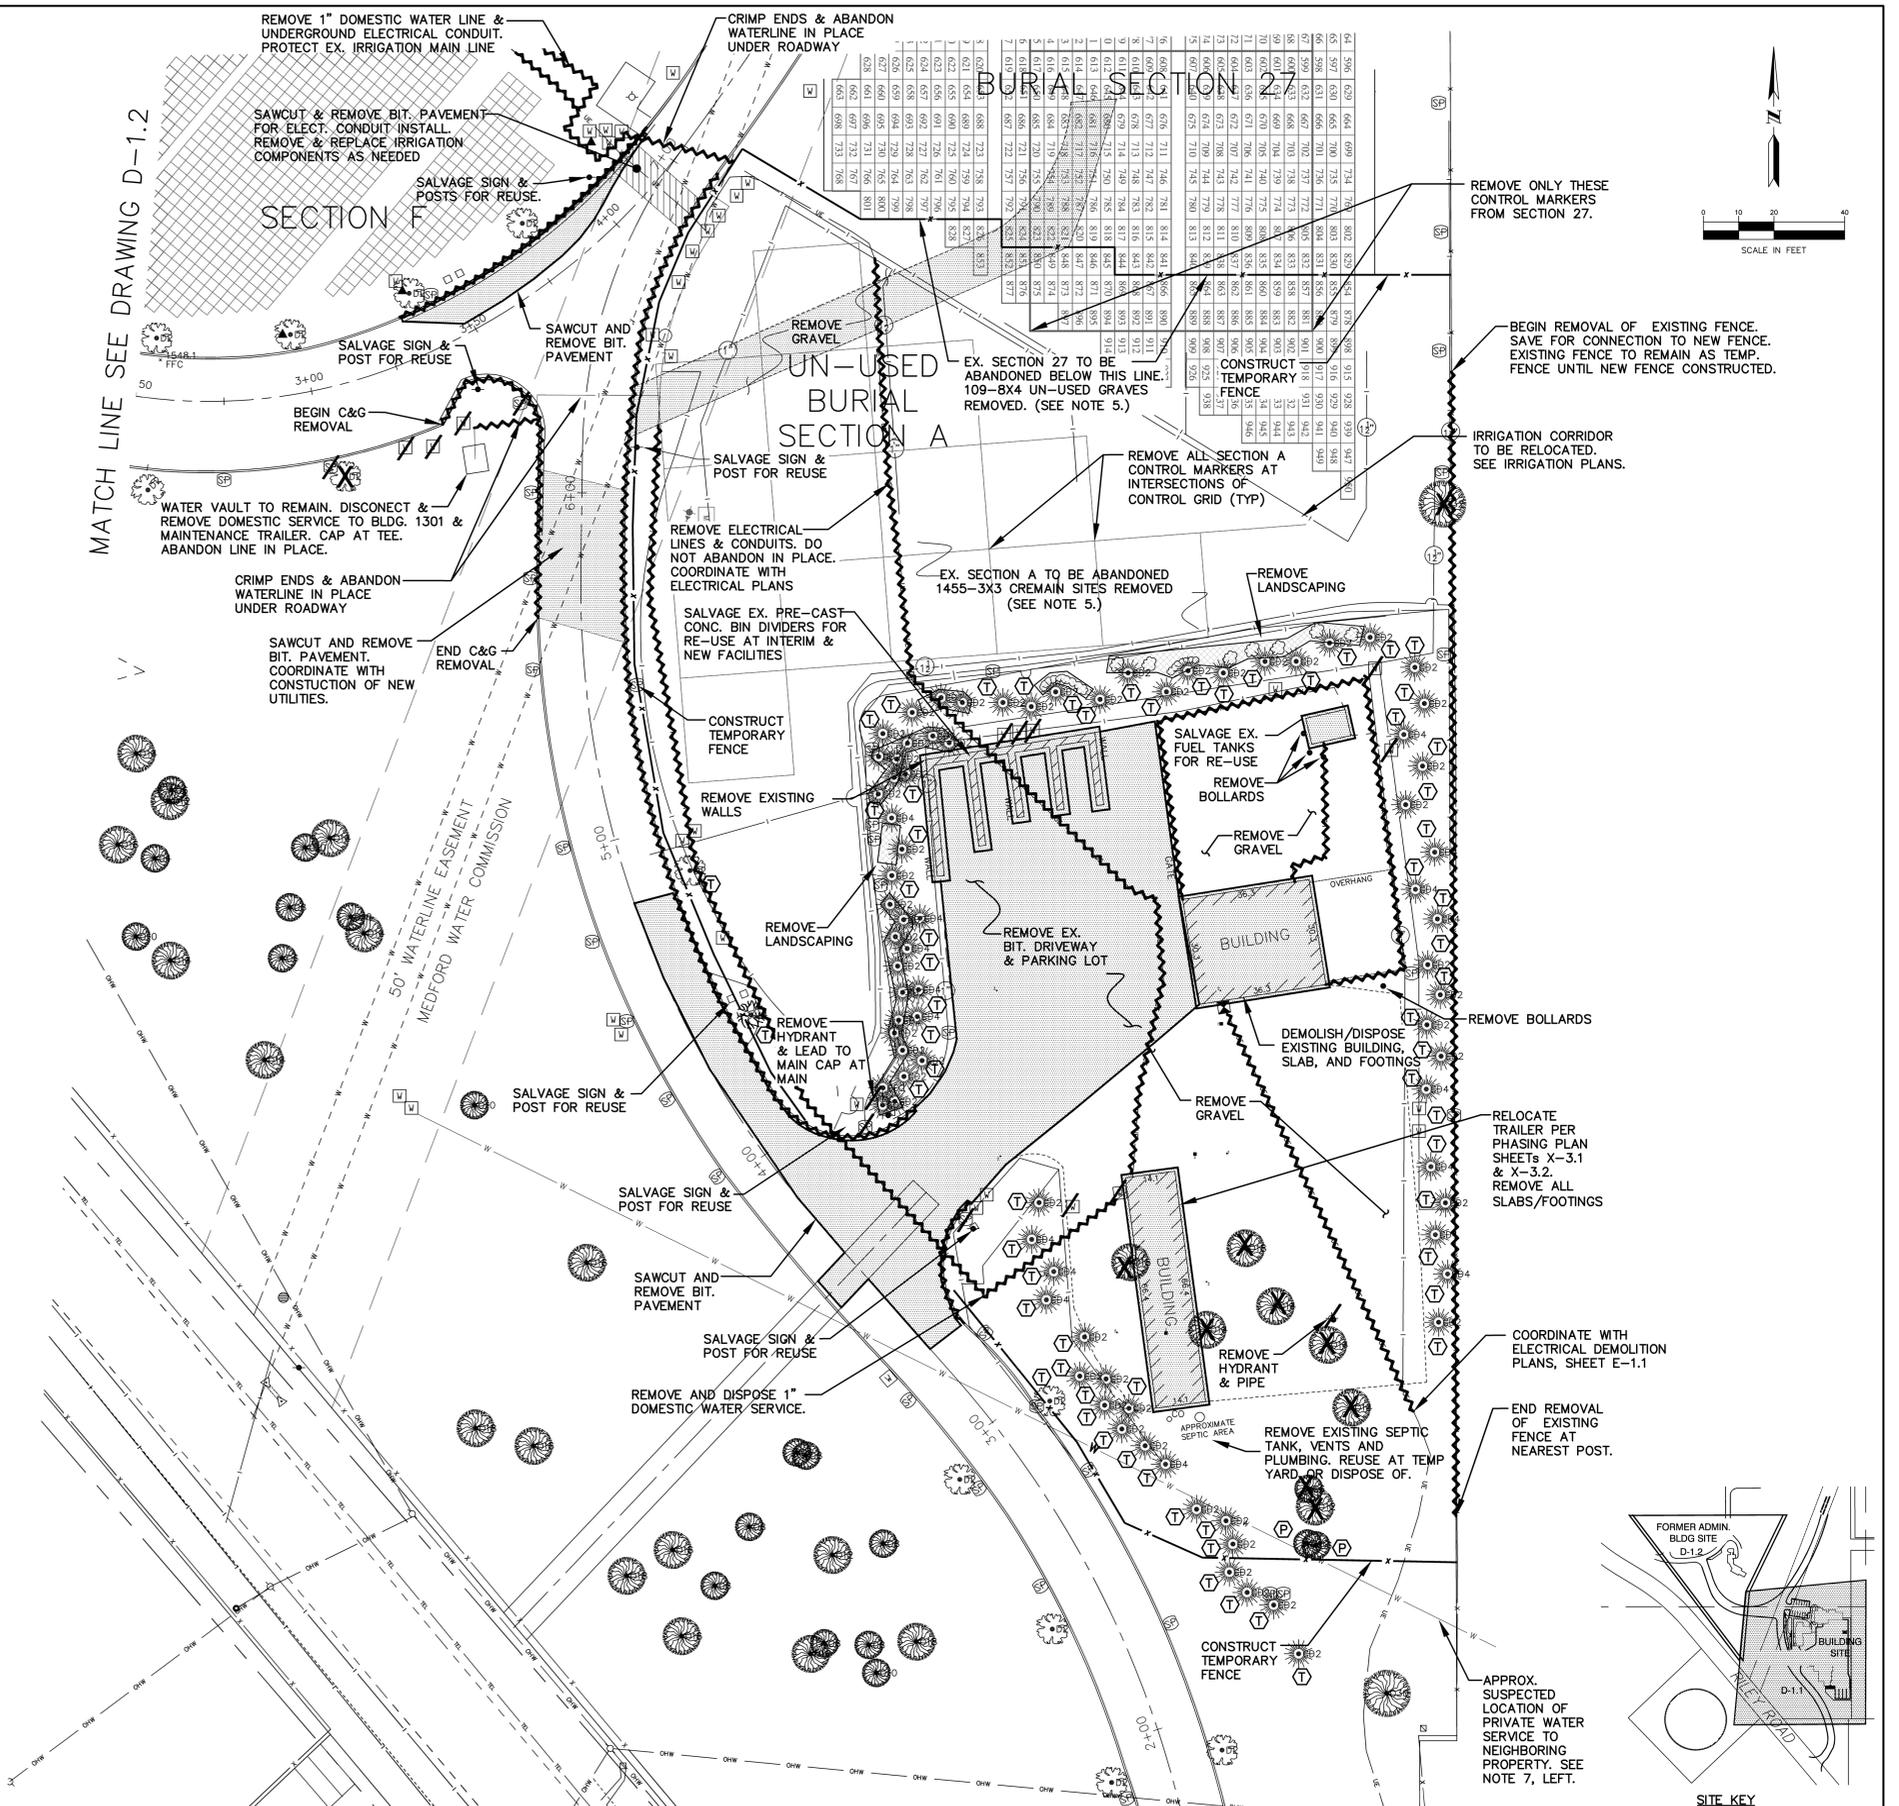

BID DOCUMENTS 7/1/2011

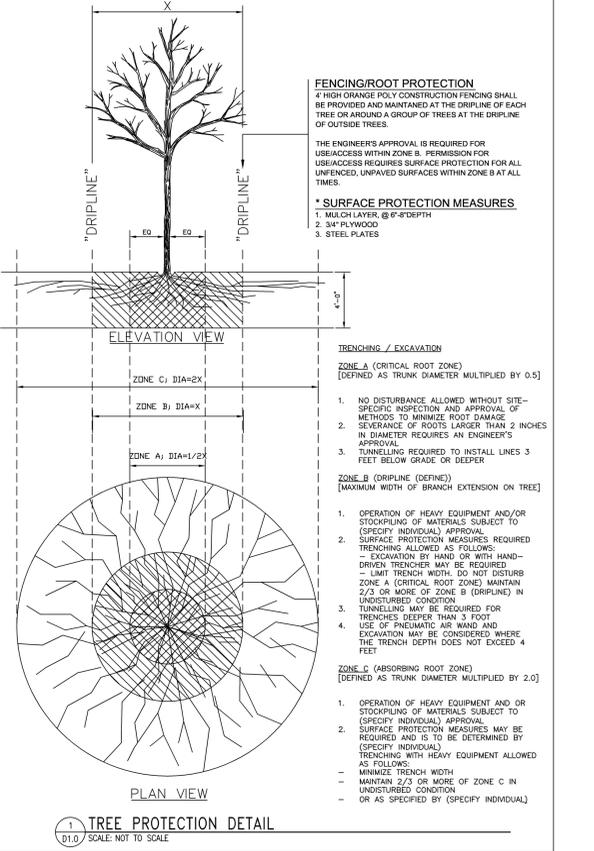

Anderson Engineering of Minnesota, LLC
13605 1st AVENUE NORTH, SUITE 100, PLYMOUTH, MN 55441
TEL (763) 412-4000 FAX (763) 412-4090
www.ae-mn.com



NATIONAL CEMETERY ADMINISTRATION

| | | | | | | | |
|---|------------------------------------|---|---------------|---|-------------|-----------|----------|
| Drawing Title | DEMOLITION - BUILDING COMPLEX SITE | | Project Title | REPLACE ADMINISTRATION AND MAINTENANCE BUILDING AND SITE IMPROVEMENTS | | Date | 7-1-2011 |
| Approved: Director, Office of Construction Management | Building Number | Checked GRJ | Drawn | AMT/PSH | Project No. | 906CM3009 | |
| Approved: Director, Project Management Service | Location | EAGLE POINT NATIONAL CEMETERY 2763 RILEY ROAD EAGLE POINT, OR 97524 | | DRAWING NO. | D-1.1 | | |
| Revisions | | Date | | Dwg. 13 Df 181 | | | |