




PLAN VIEW

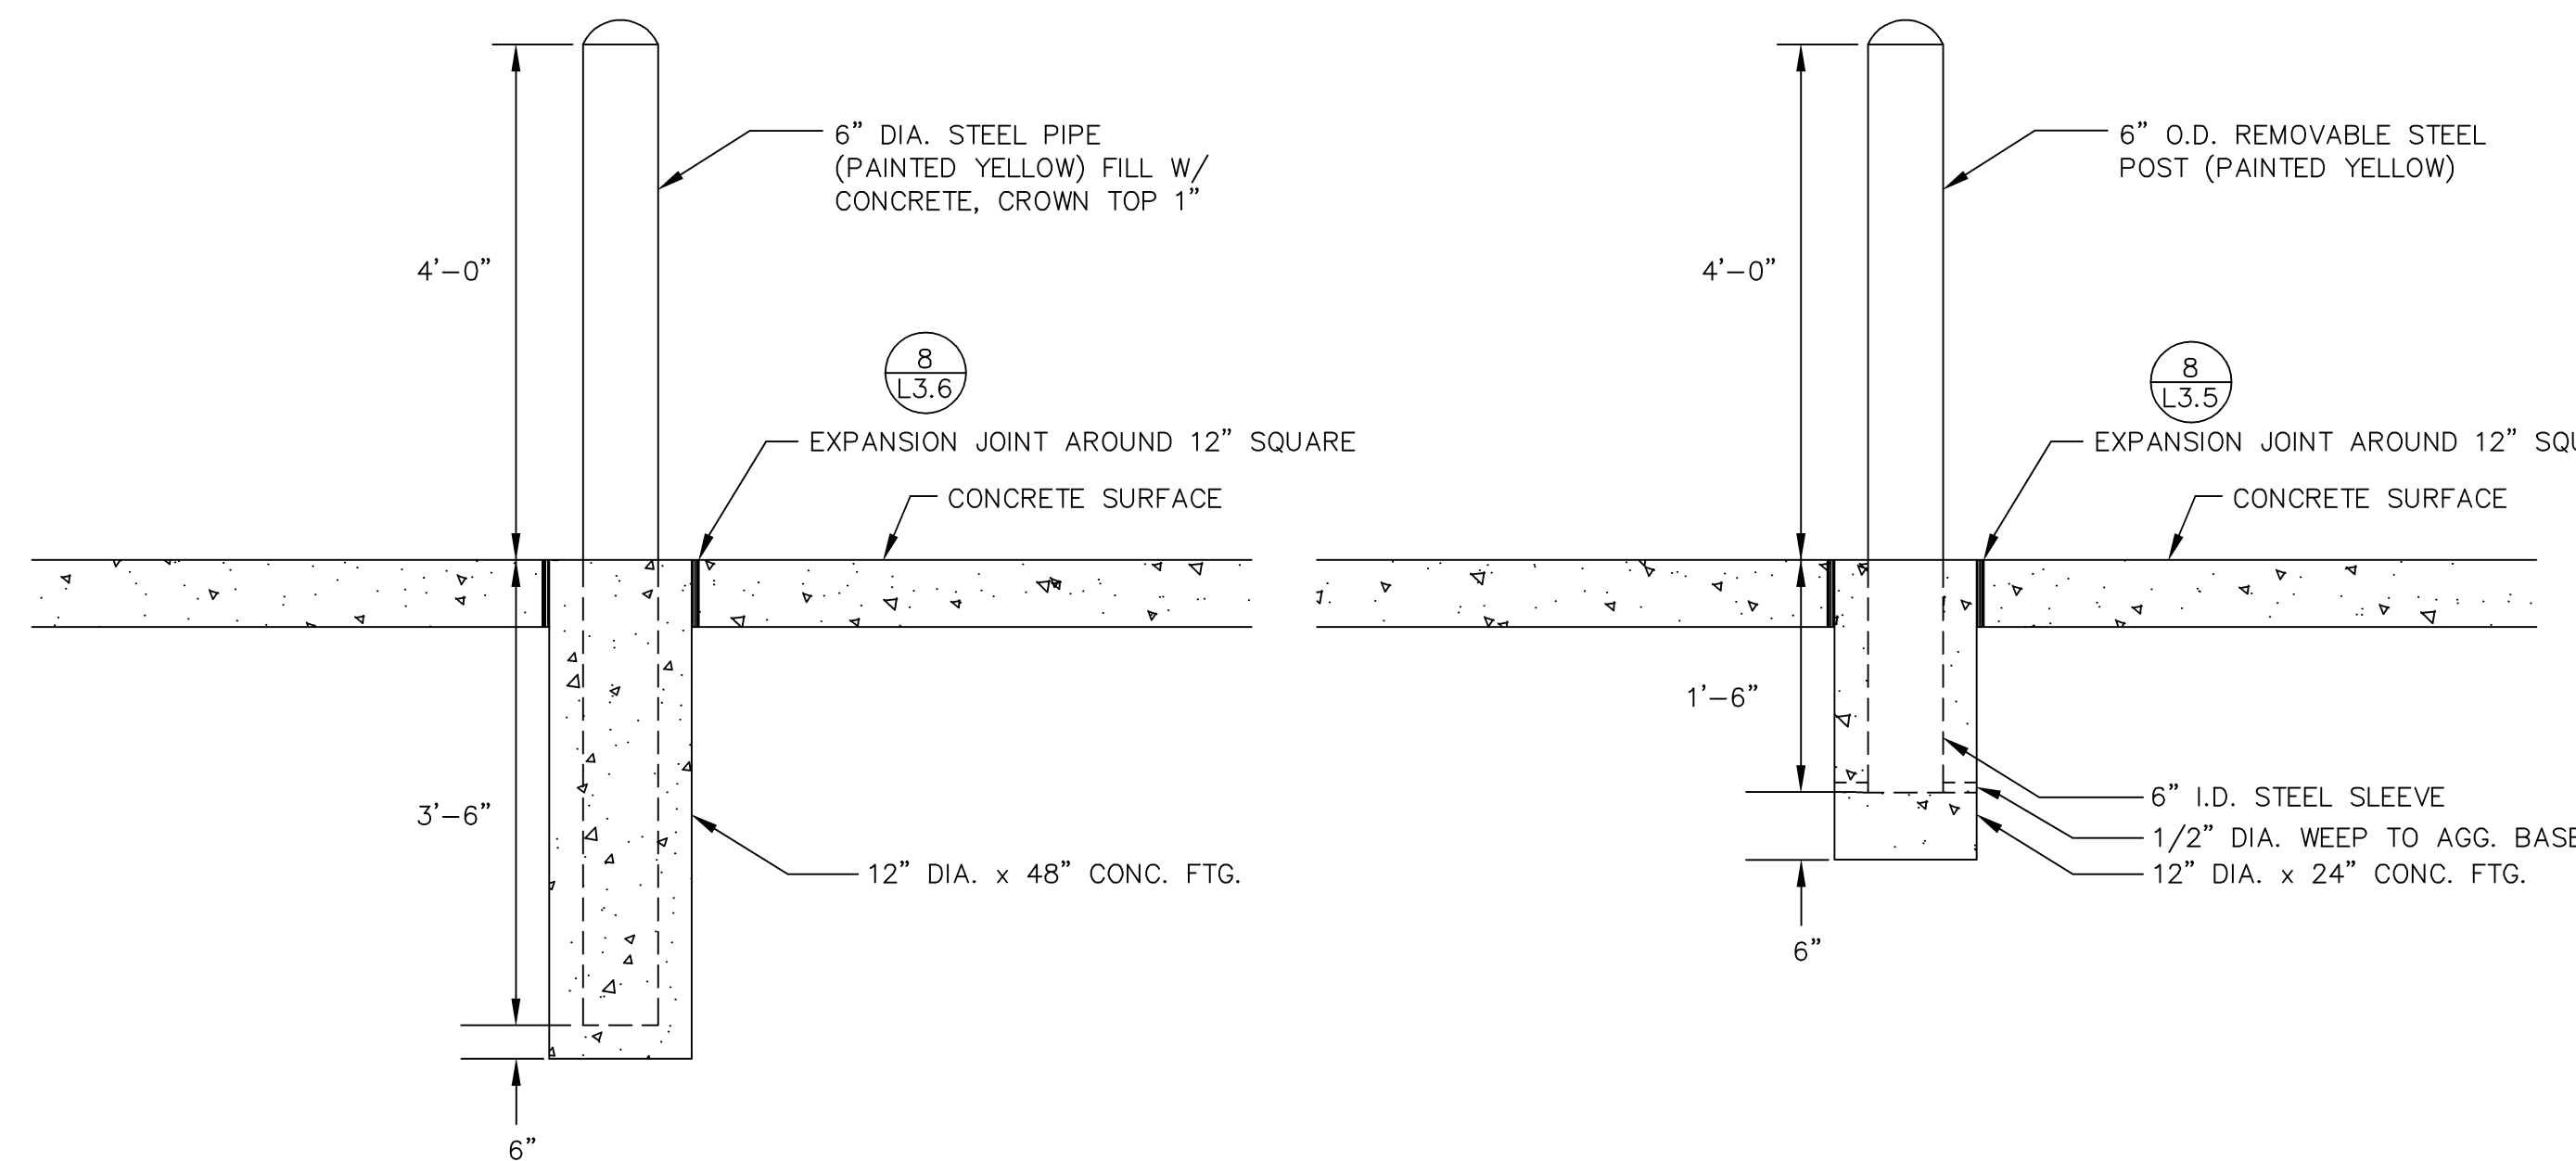

PERMANENT STYLE


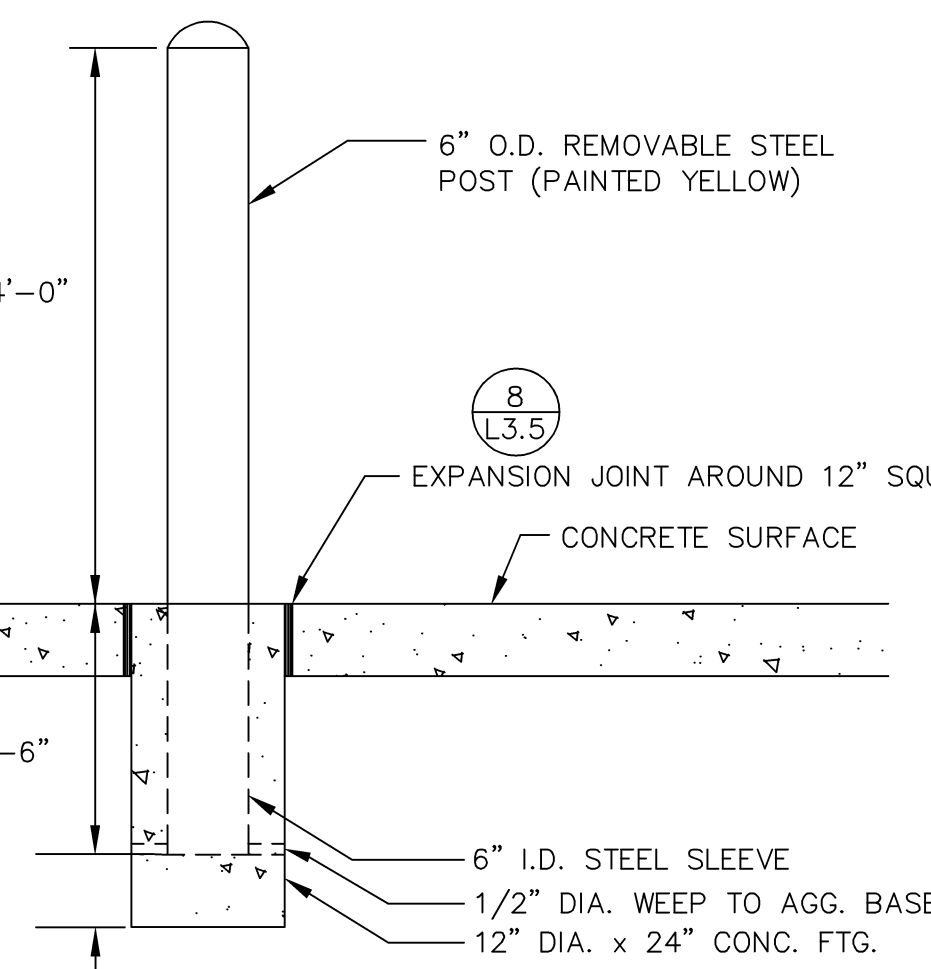


REMOVABLE STYLE

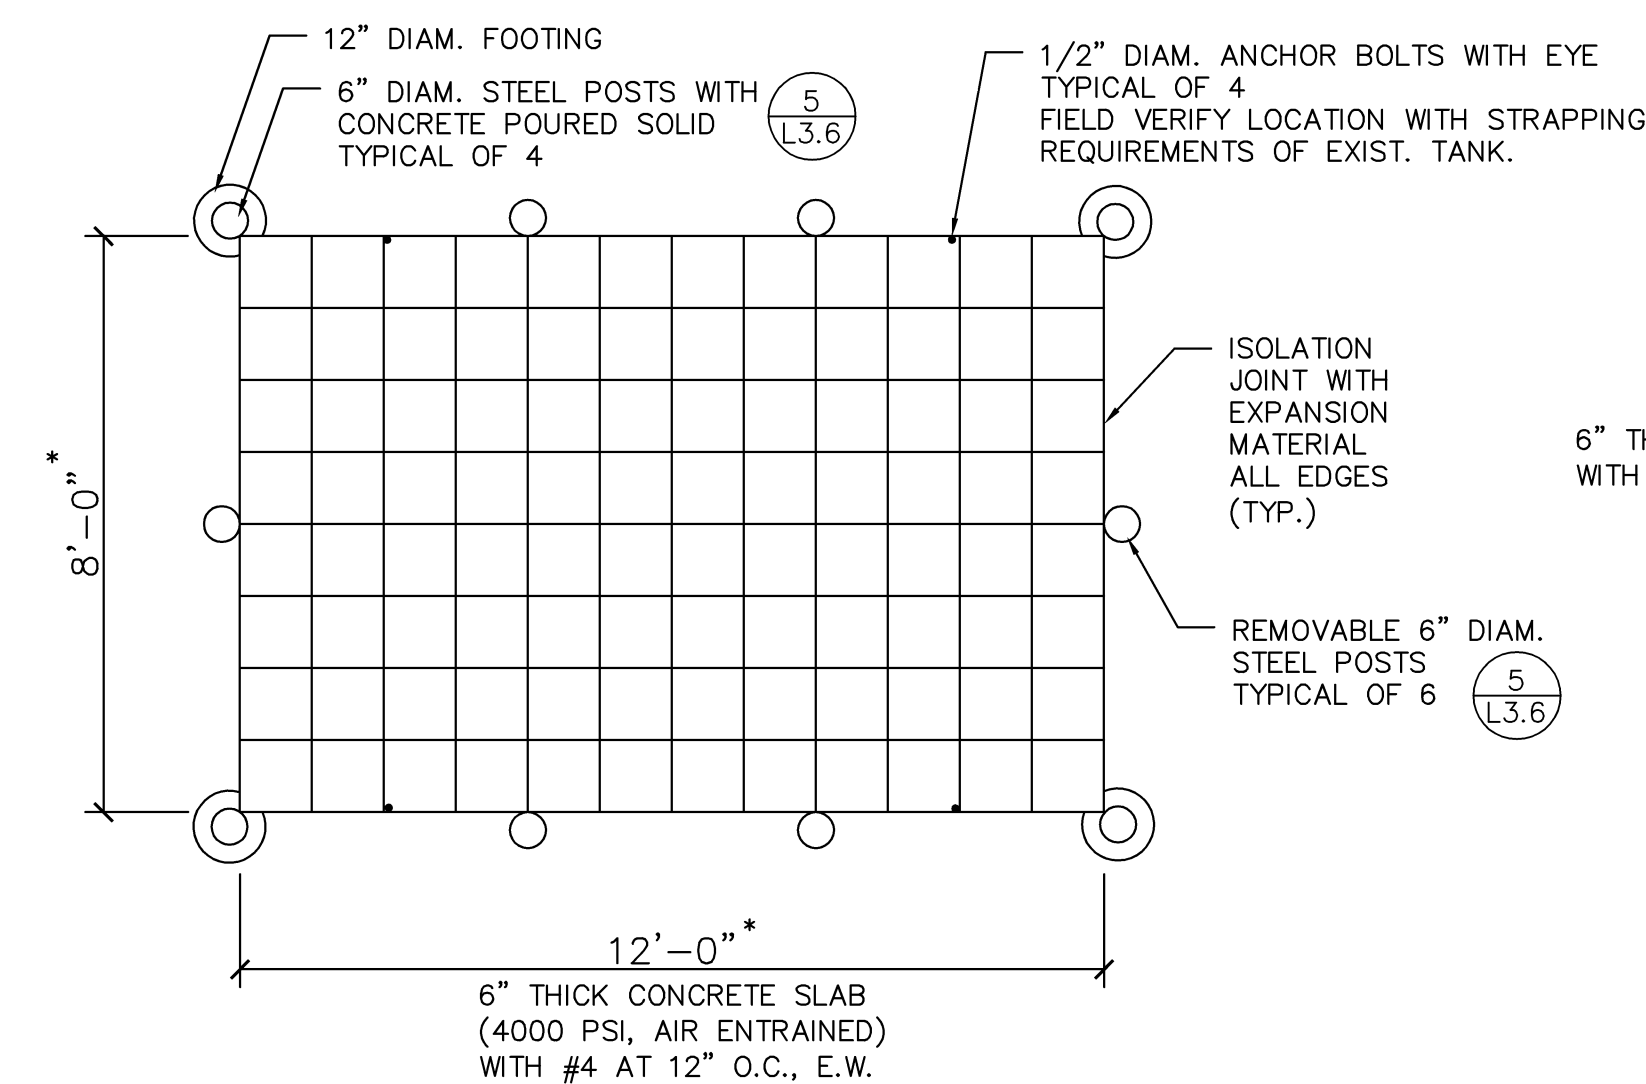


* NOTE
CONTRACTOR TO FIELD VERIFY EXISTING TANK
DIMENSIONS TO ALLOW REMOVAL/PLACEMENT OF
TANKS WITH REMOVABLE BOLLARDS. ENLARGE
PAD/MODIFY FIXED BOLLARD SPACING AS NEEDED



1 CONCRETE PAD FOR FUEL TANKS
SCALE: NOT TO SCALE

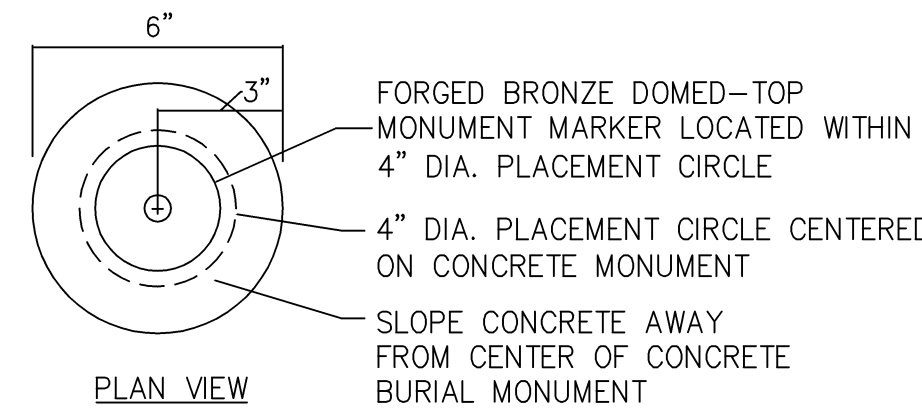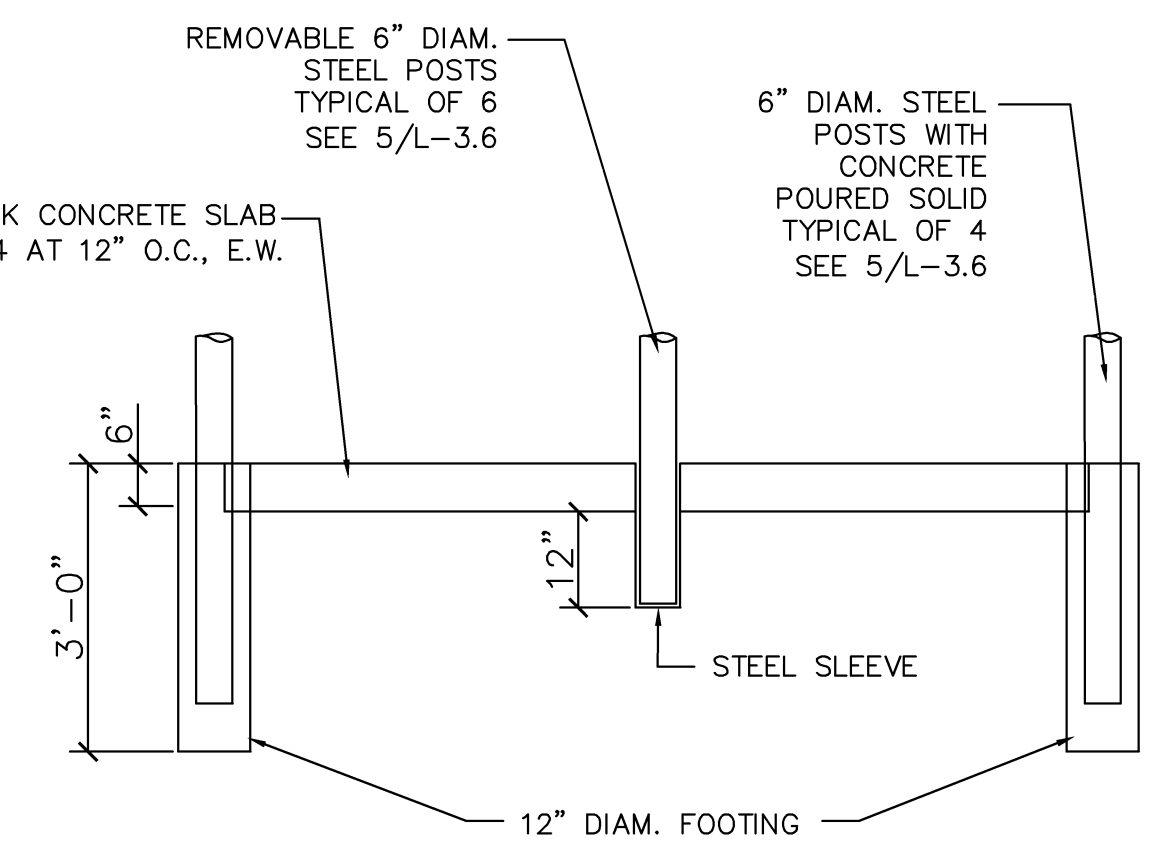


PLAN VIEW

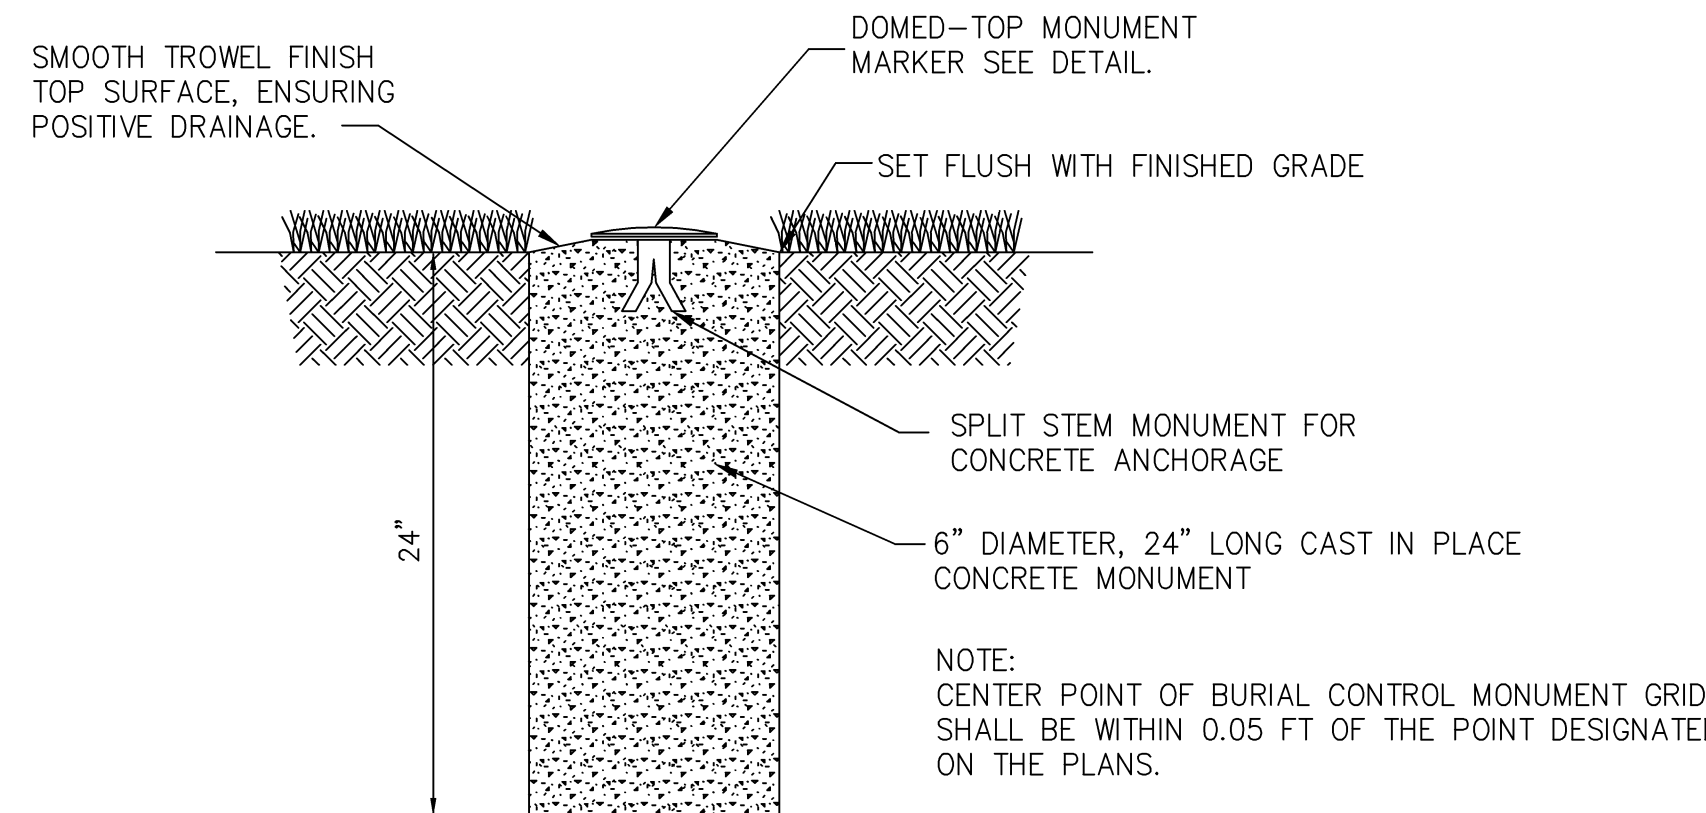

3 GRAVESITE CONTROL MONUMENT
SCALE: NOT TO SCALE

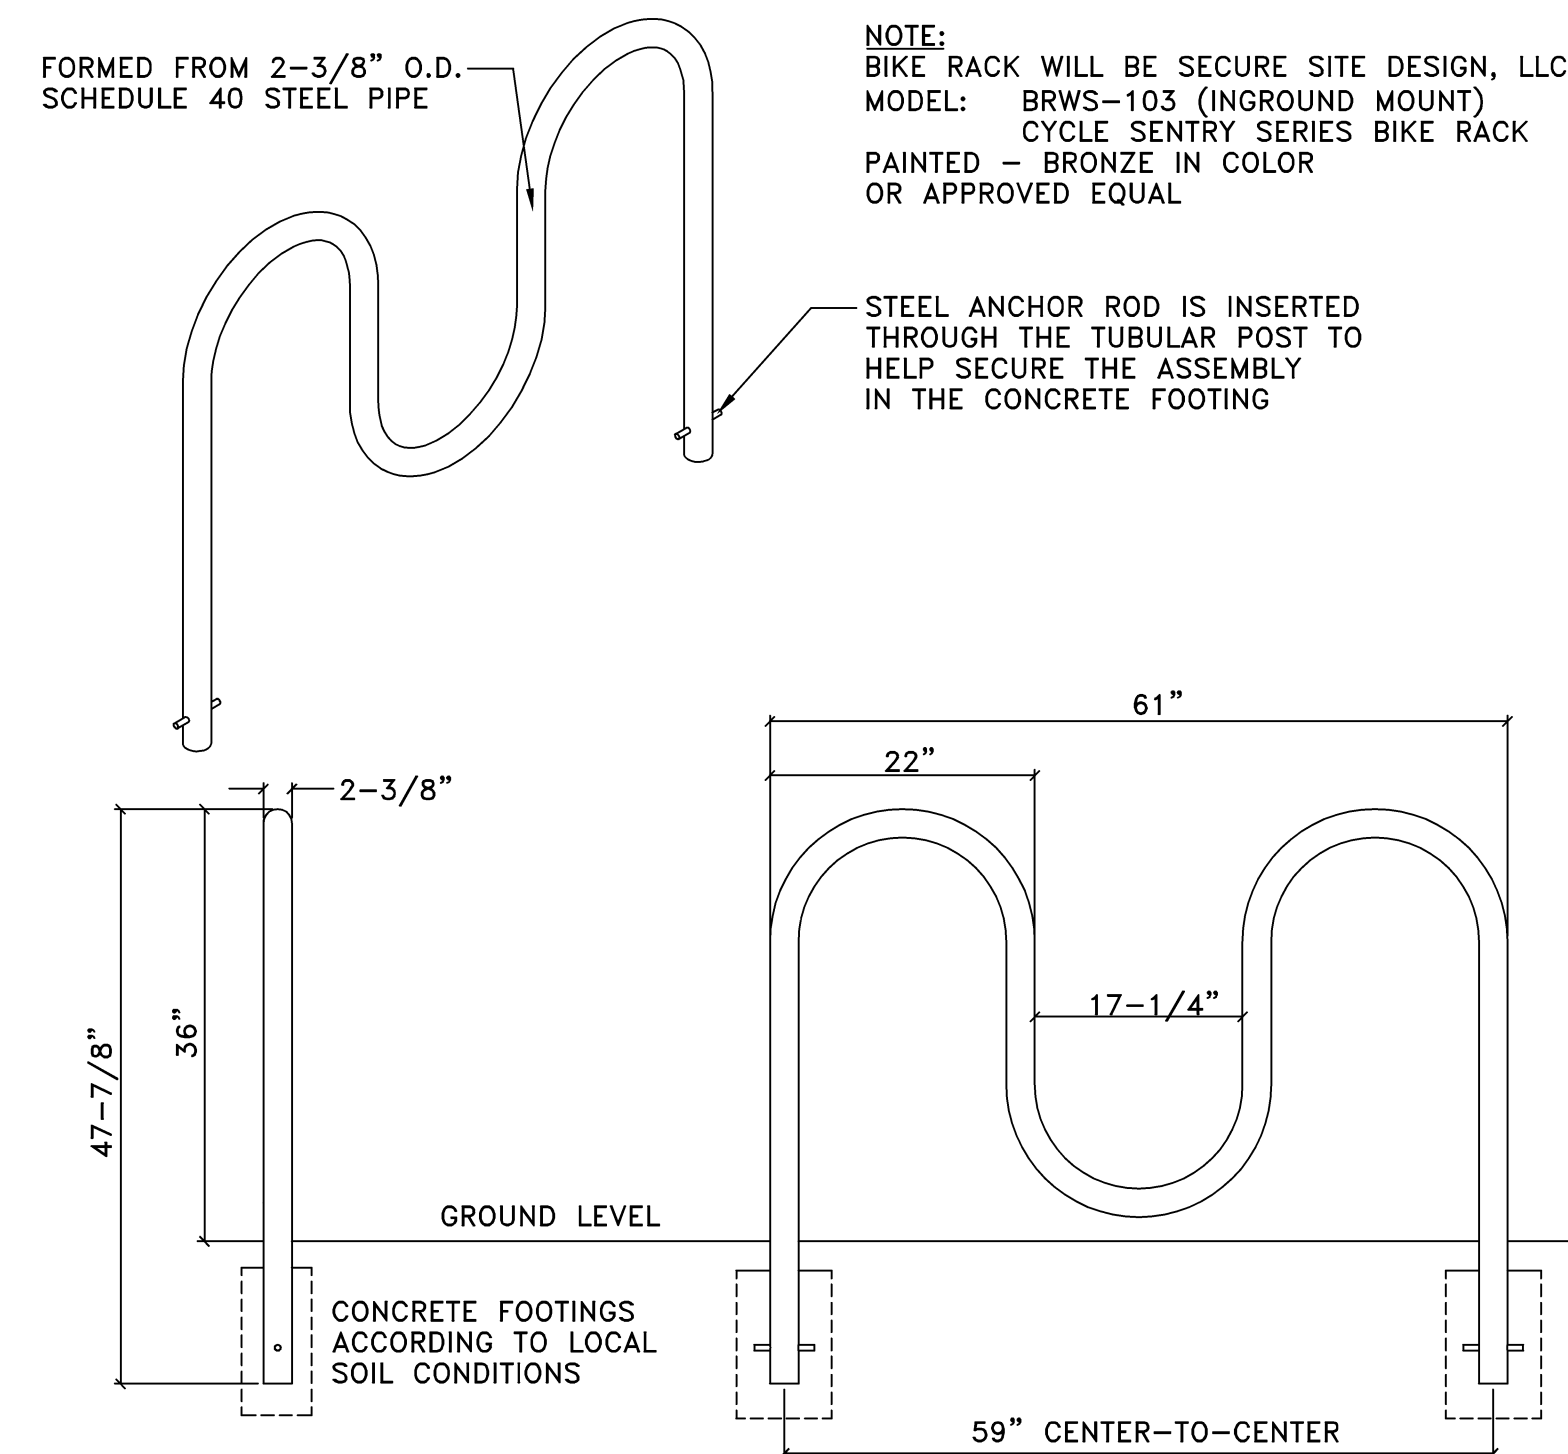
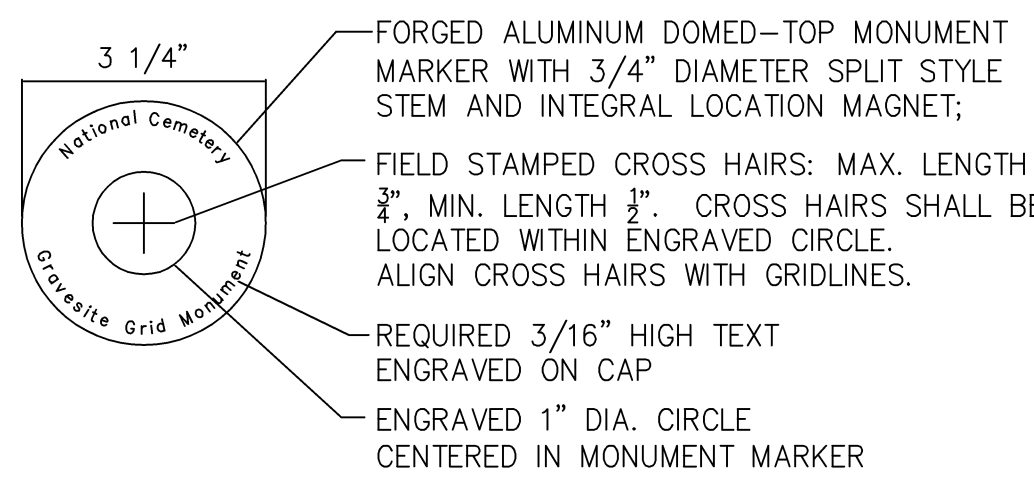


5 BIKE RACK DETAIL
SCALE: NOT TO SCALE

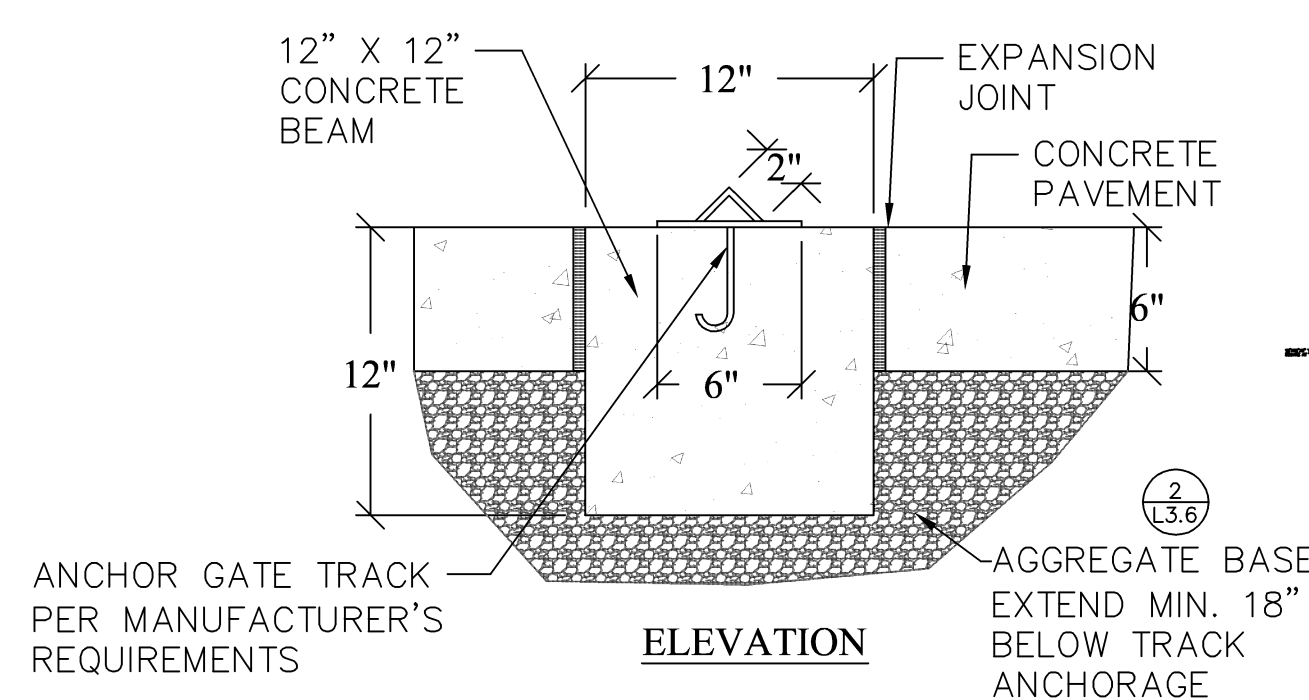


PLAN VIEW

6 PLATED V-TRACK DETAIL (ROLLING GATE)
SCALE: NOT TO SCALE

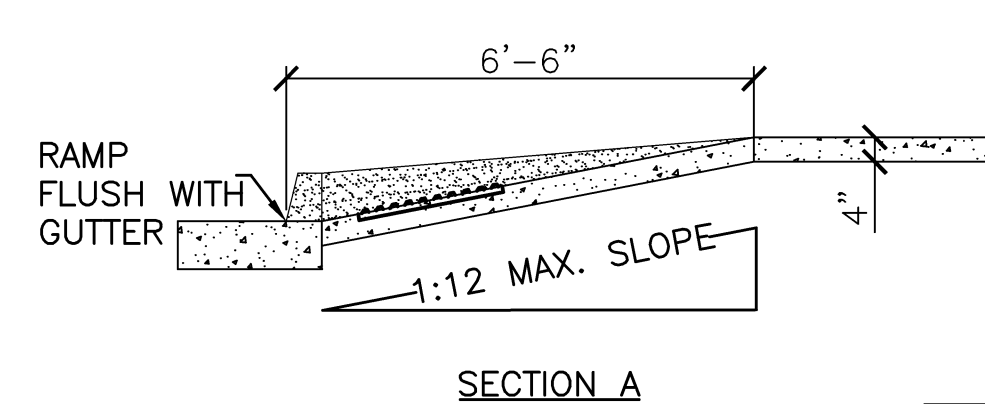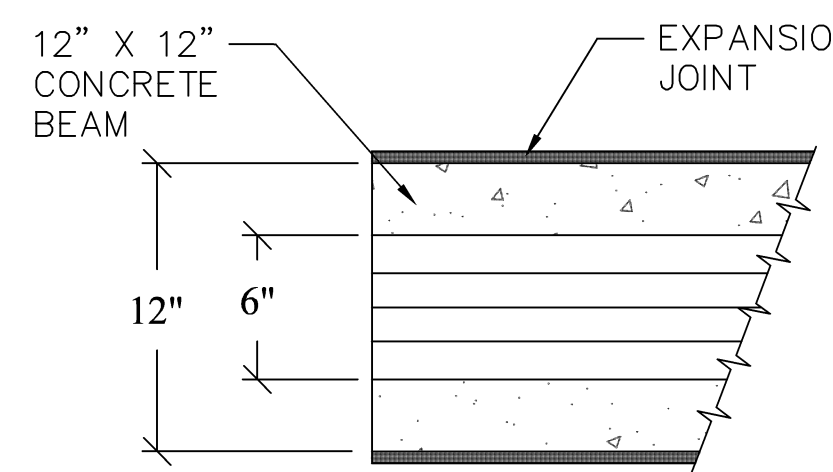


SECTION A

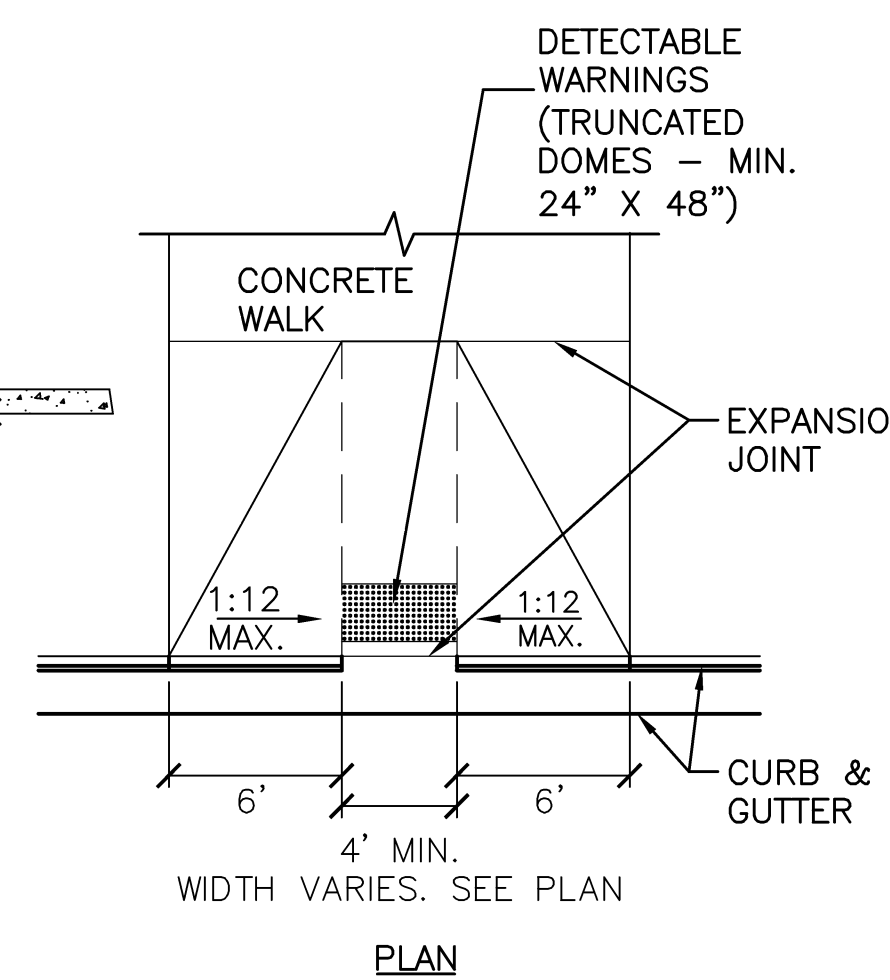


PLAN

7 PEDESTRIAN CURB RAMP
SCALE: NOT TO SCALE

NOTE:
DETECTABLE WARNING INSERTS TO BE GRAY, MATCHING EXISTING ON-SITE PEDRAMPS NEAR COLUMBARIA.

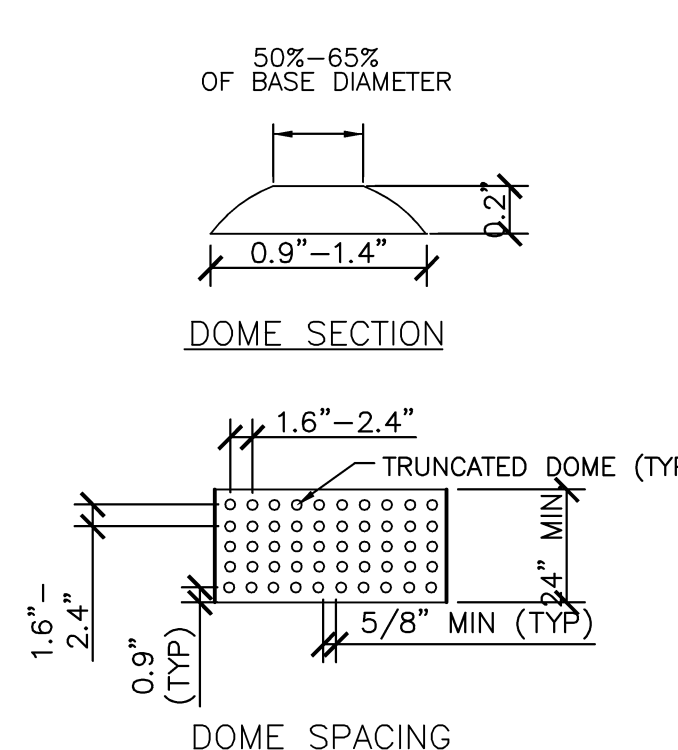


DOME SPACING

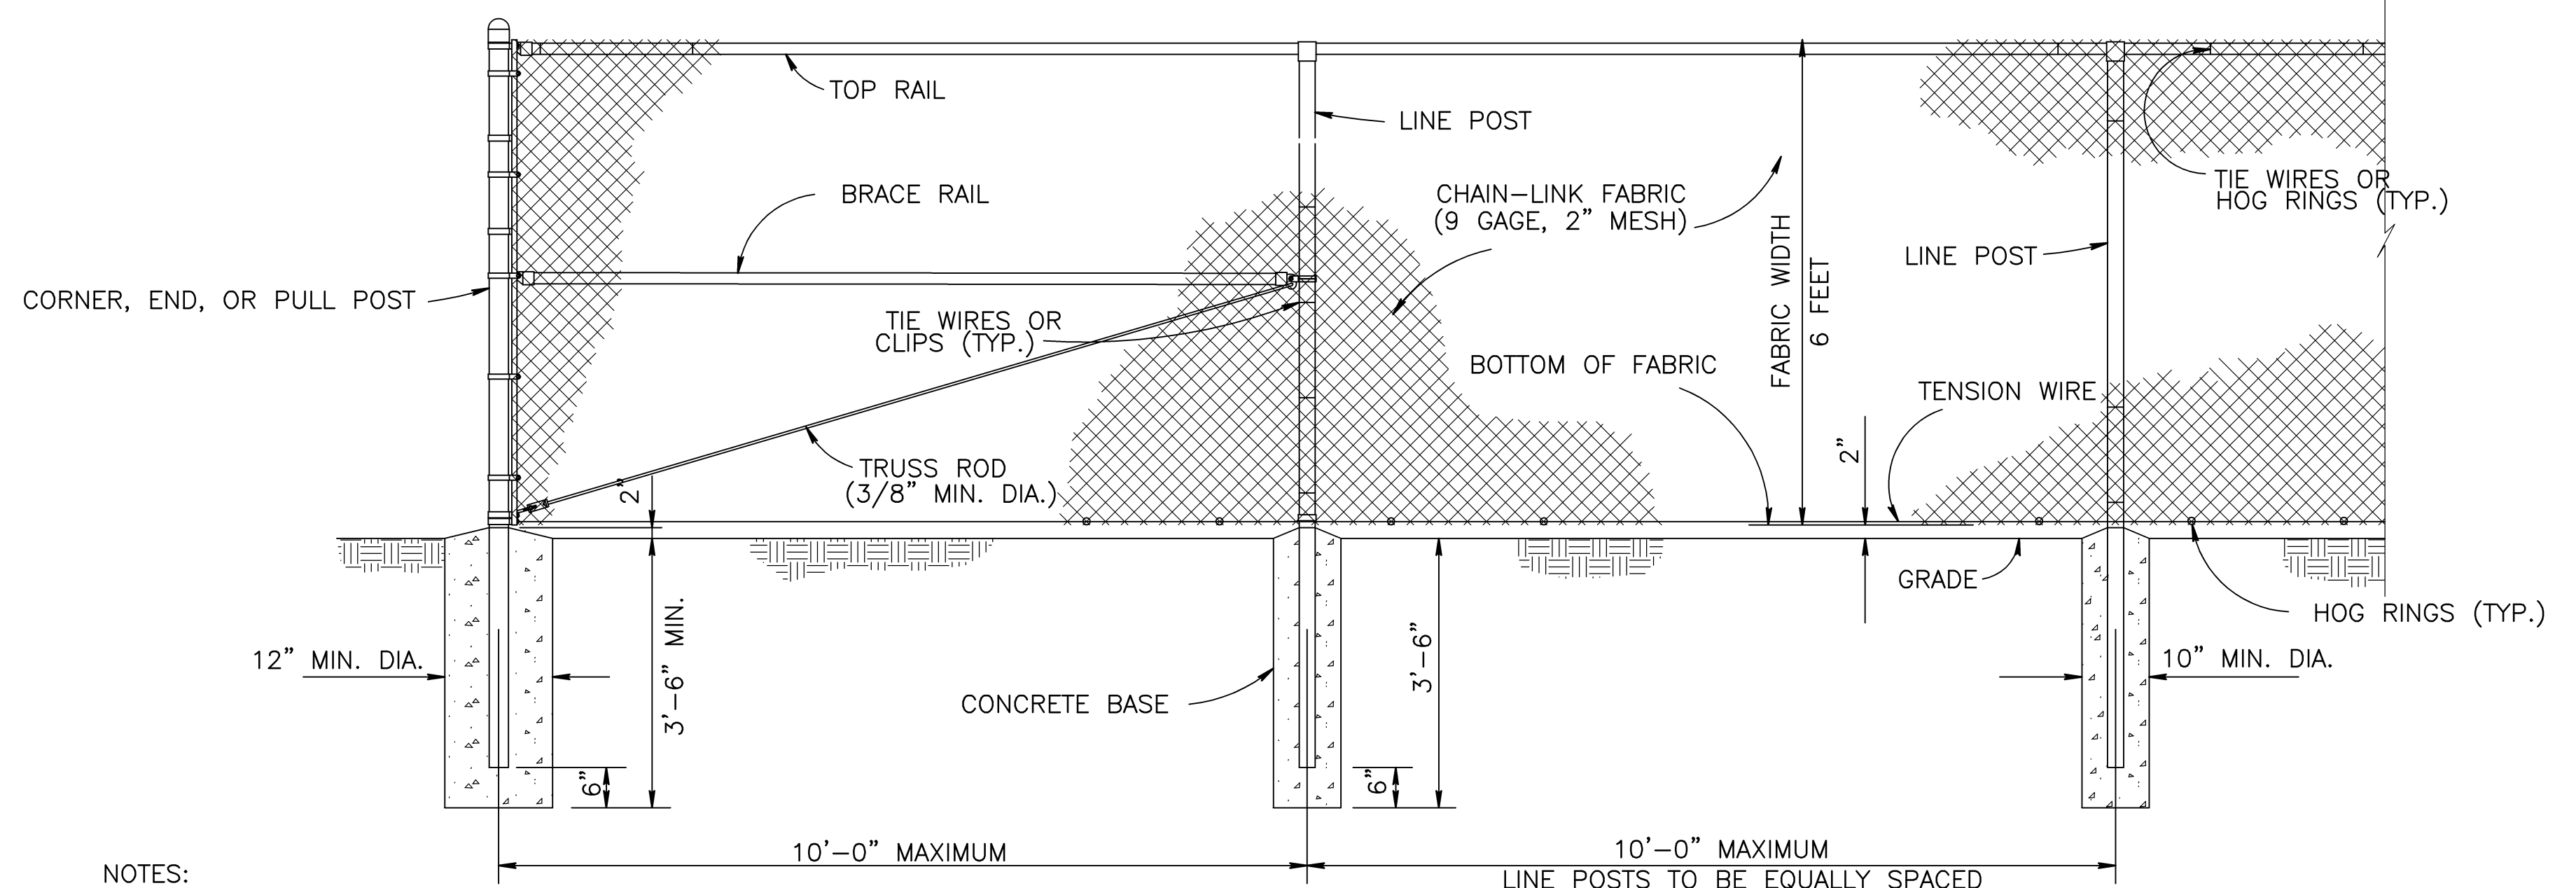

NOTES:


1. FABRIC TOP & BOTTOM SELVAGE TO HAVE KNUCKLED FINISH
2. FABRIC, POSTS, HARDWARE & ACCESSORIES TO HAVE BLACK PVC COATING PER SPECIFICATIONS

4 CHAIN-LINK FENCE DETAIL
SCALE: NOT TO SCALE

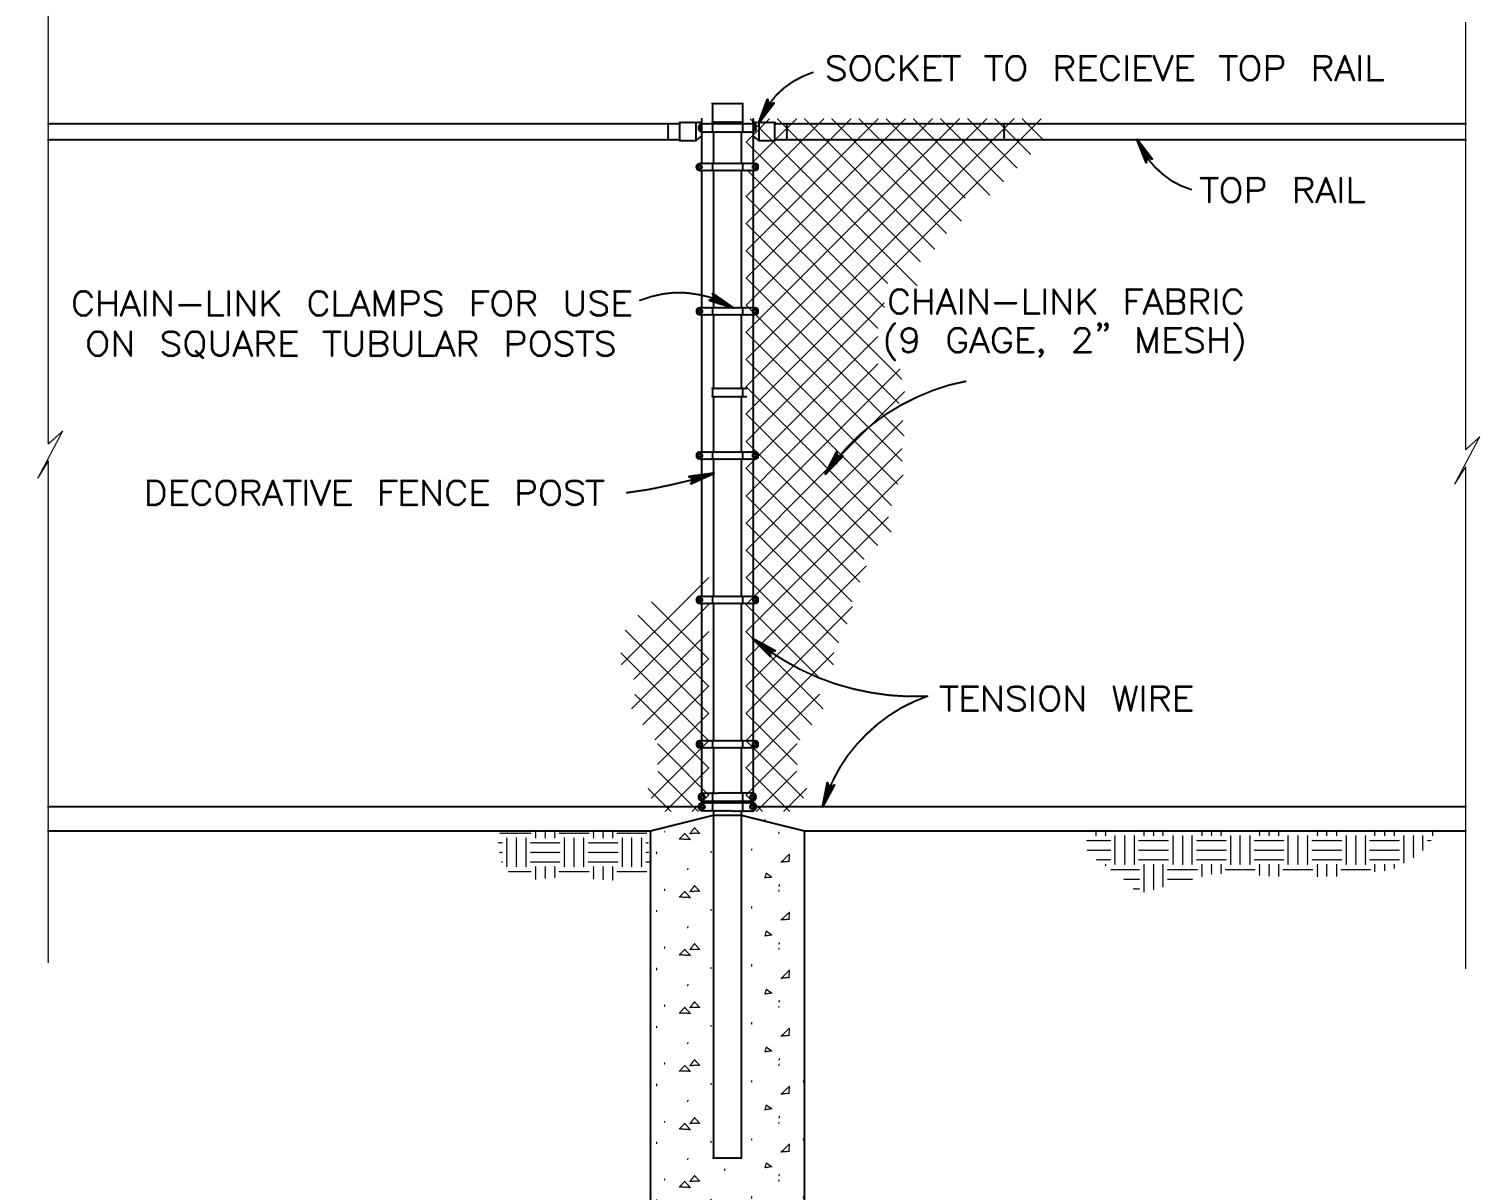

8 CHAIN-LINK FENCE - DECORATIVE FENCE CONNECTION DETAIL
SCALE: NOT TO SCALE

Revisions	Date

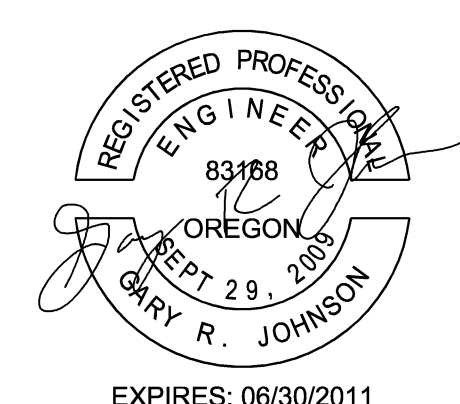

Anderson Engineering of Minnesota, LLC

13605 1st AVENUE NORTH, SUITE 100, PLYMOUTH, MN 55441
TEL (763) 412-4000 FAX (763) 412-4090
www.ae-mn.com



NATIONAL
CEMETERY
ADMINISTRATION

Drawing Title	Project Title	Date
SITE DETAILS	REPLACE ADMINISTRATION AND MAINTENANCE BUILDING AND SITE IMPROVEMENTS	7-1-2011
Approved: Director, Office of Construction Management	Building Number	Checked GRJ
Approved: Director, Project Management Service	Location	Drawn AMT/PSH
	EAGLE POINT NATIONAL CEMETERY 2783 RILEY ROAD EAGLE POINT, OR 97524	DRAWING NO.
		L-3.7
		Dwg. 30 OF 181

BID DOCUMENTS 7/1/2011