




1 STANDARD PIPE TRENCH (STORM SEWER)
SCALE: NOT TO SCALE

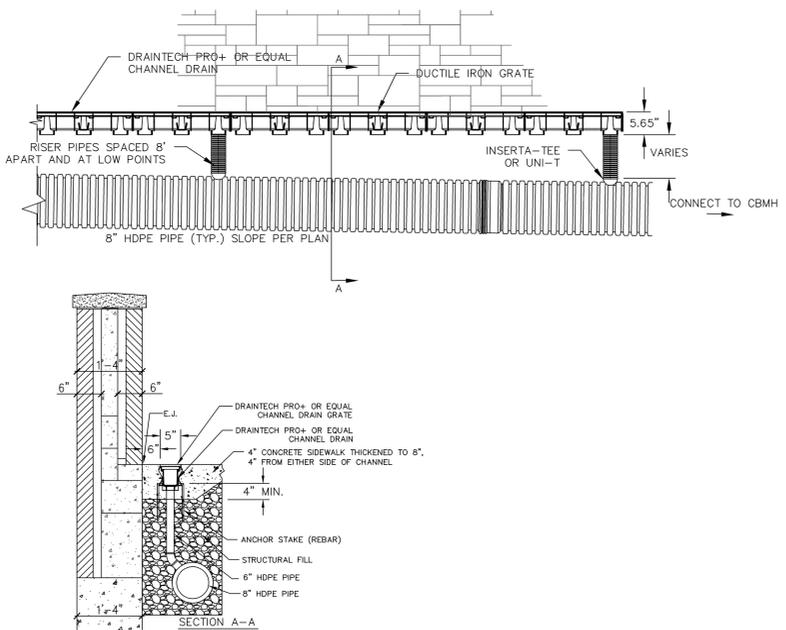


2 TRENCH DRAIN DETAIL
SCALE: NOT TO SCALE

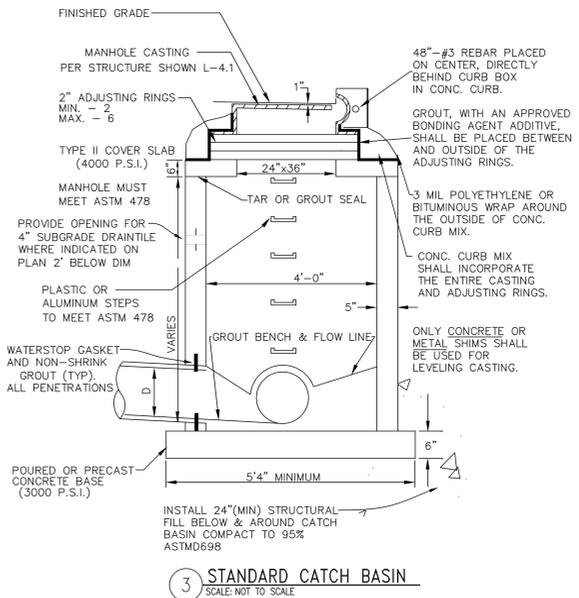


3 STANDARD CATCH BASIN
SCALE: NOT TO SCALE

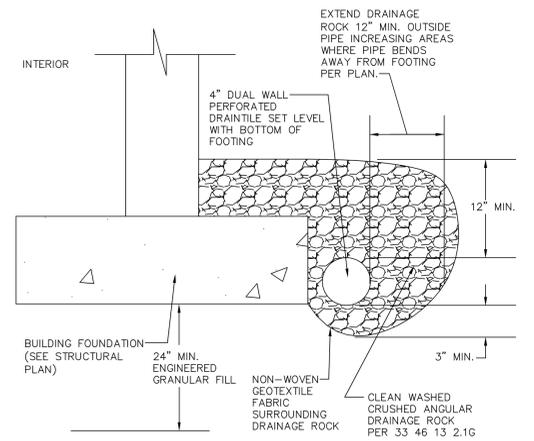


4 FOUNDATION DRAIN
SCALE: NOT TO SCALE

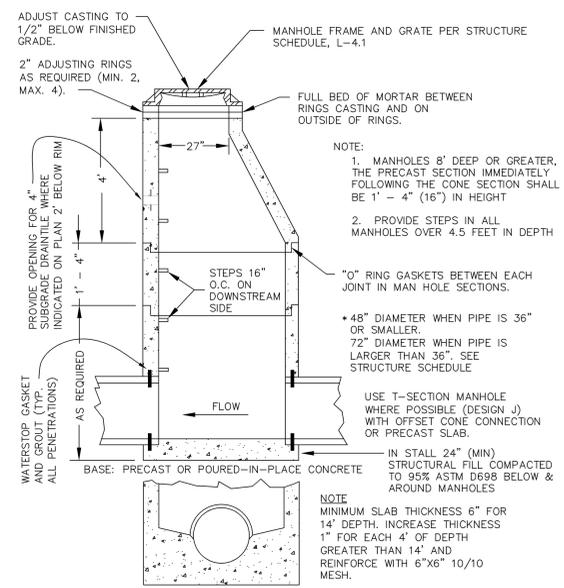


5 STORM SEWER MANHOLE
SCALE: NOT TO SCALE

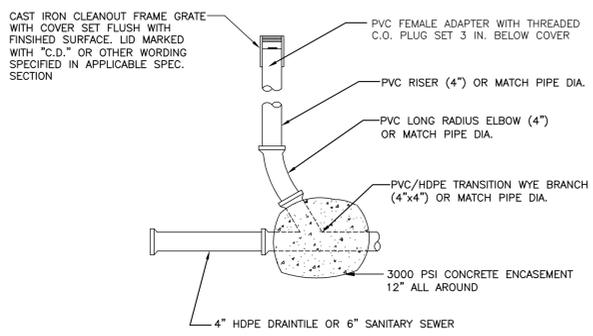


6 FOUNDATION DRAIN / SANITARY SEWER CLEANOUT
SCALE: NOT TO SCALE

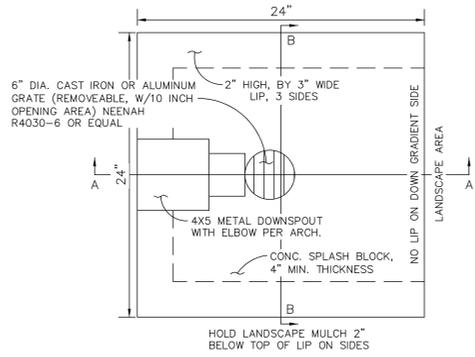


7 DOWNSPOUT CONNECTIONS
SCALE: NOT TO SCALE

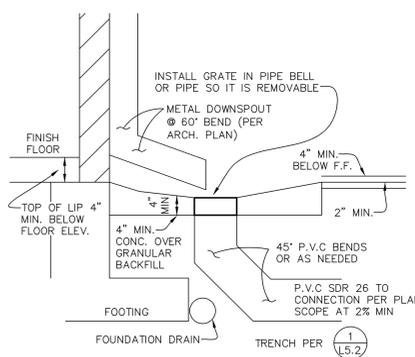


7 SECTION A-A
SCALE: NOT TO SCALE

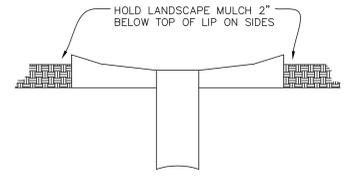


7 SECTION B-B
SCALE: NOT TO SCALE

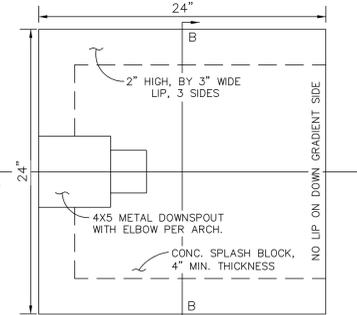


13 SECTION A-A
SCALE: NOT TO SCALE

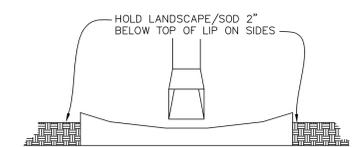


13 SECTION B-B
SCALE: NOT TO SCALE

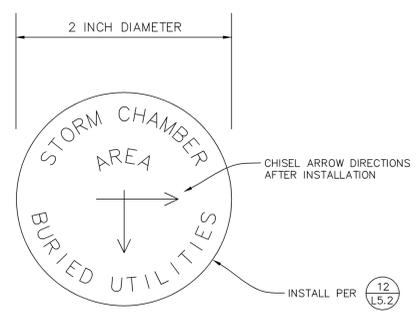


8 STORM TREATMENT MARKERS
SCALE: NOT TO SCALE

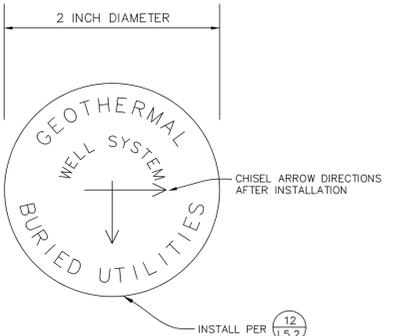


9 GEOTHERMAL MARKERS
SCALE: NOT TO SCALE

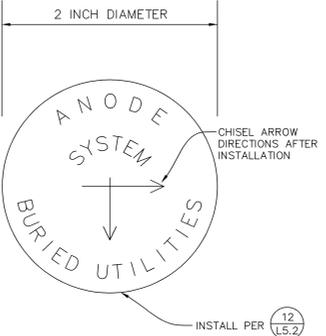

10 ANODE MARKERS
SCALE: NOT TO SCALE

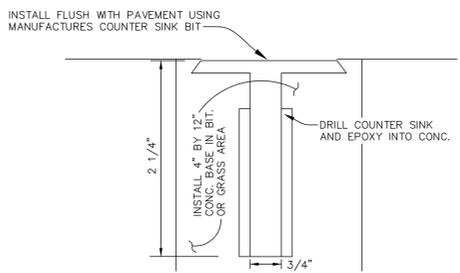

12 TYPICAL MARKER INSTALLATION
SCALE: NOT TO SCALE

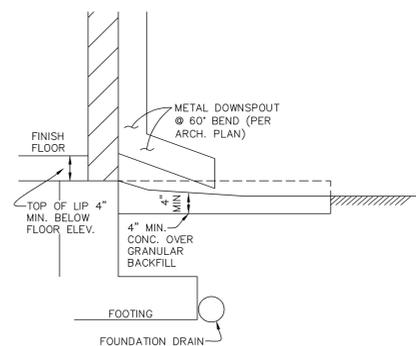

13 SECTION B-B
SCALE: NOT TO SCALE

NOTE: MARKERS TO BE 2\"/>

BID DOCUMENTS 7/1/2011

Revisions	Date

REGISTERED PROFESSIONAL ENGINEER
OREGON
NOV 29 2005
BERRY R. JOHNSON
EXPIRES: 06/30/2011

Anderson Engineering of Minnesota, LLC
13605 1st AVENUE NORTH, SUITE 100, PLYMOUTH, MN 55441
TEL (763) 412-4000 FAX (763) 412-4090
www.ae-mn.com

NATIONAL CEMETERY ADMINISTRATION

Drawing Title	UTILITY DETAILS
Approved: Director, Office of Construction Management	Building Number
Approved: Director, Project Management Service	Location

Project Title	REPLACE ADMINISTRATION AND MAINTENANCE BUILDING AND SITE IMPROVEMENTS
Location	EAGLE POINT NATIONAL CEMETERY 2763 RILEY ROAD EAGLE POINT, OR 97524

Date	7-1-2011
Project No.	906CM3009
DRAWING NO.	L-5.2
Dwg. 34	Df. 181